


FED. ROAD DIST. NO.	STATE	FED. AID PROJ. NO.	FISCAL YEAR	SHEET NO.	TOTAL SHEETS
HAWAII	HAW.	STP-0900(58)	2001	14	52

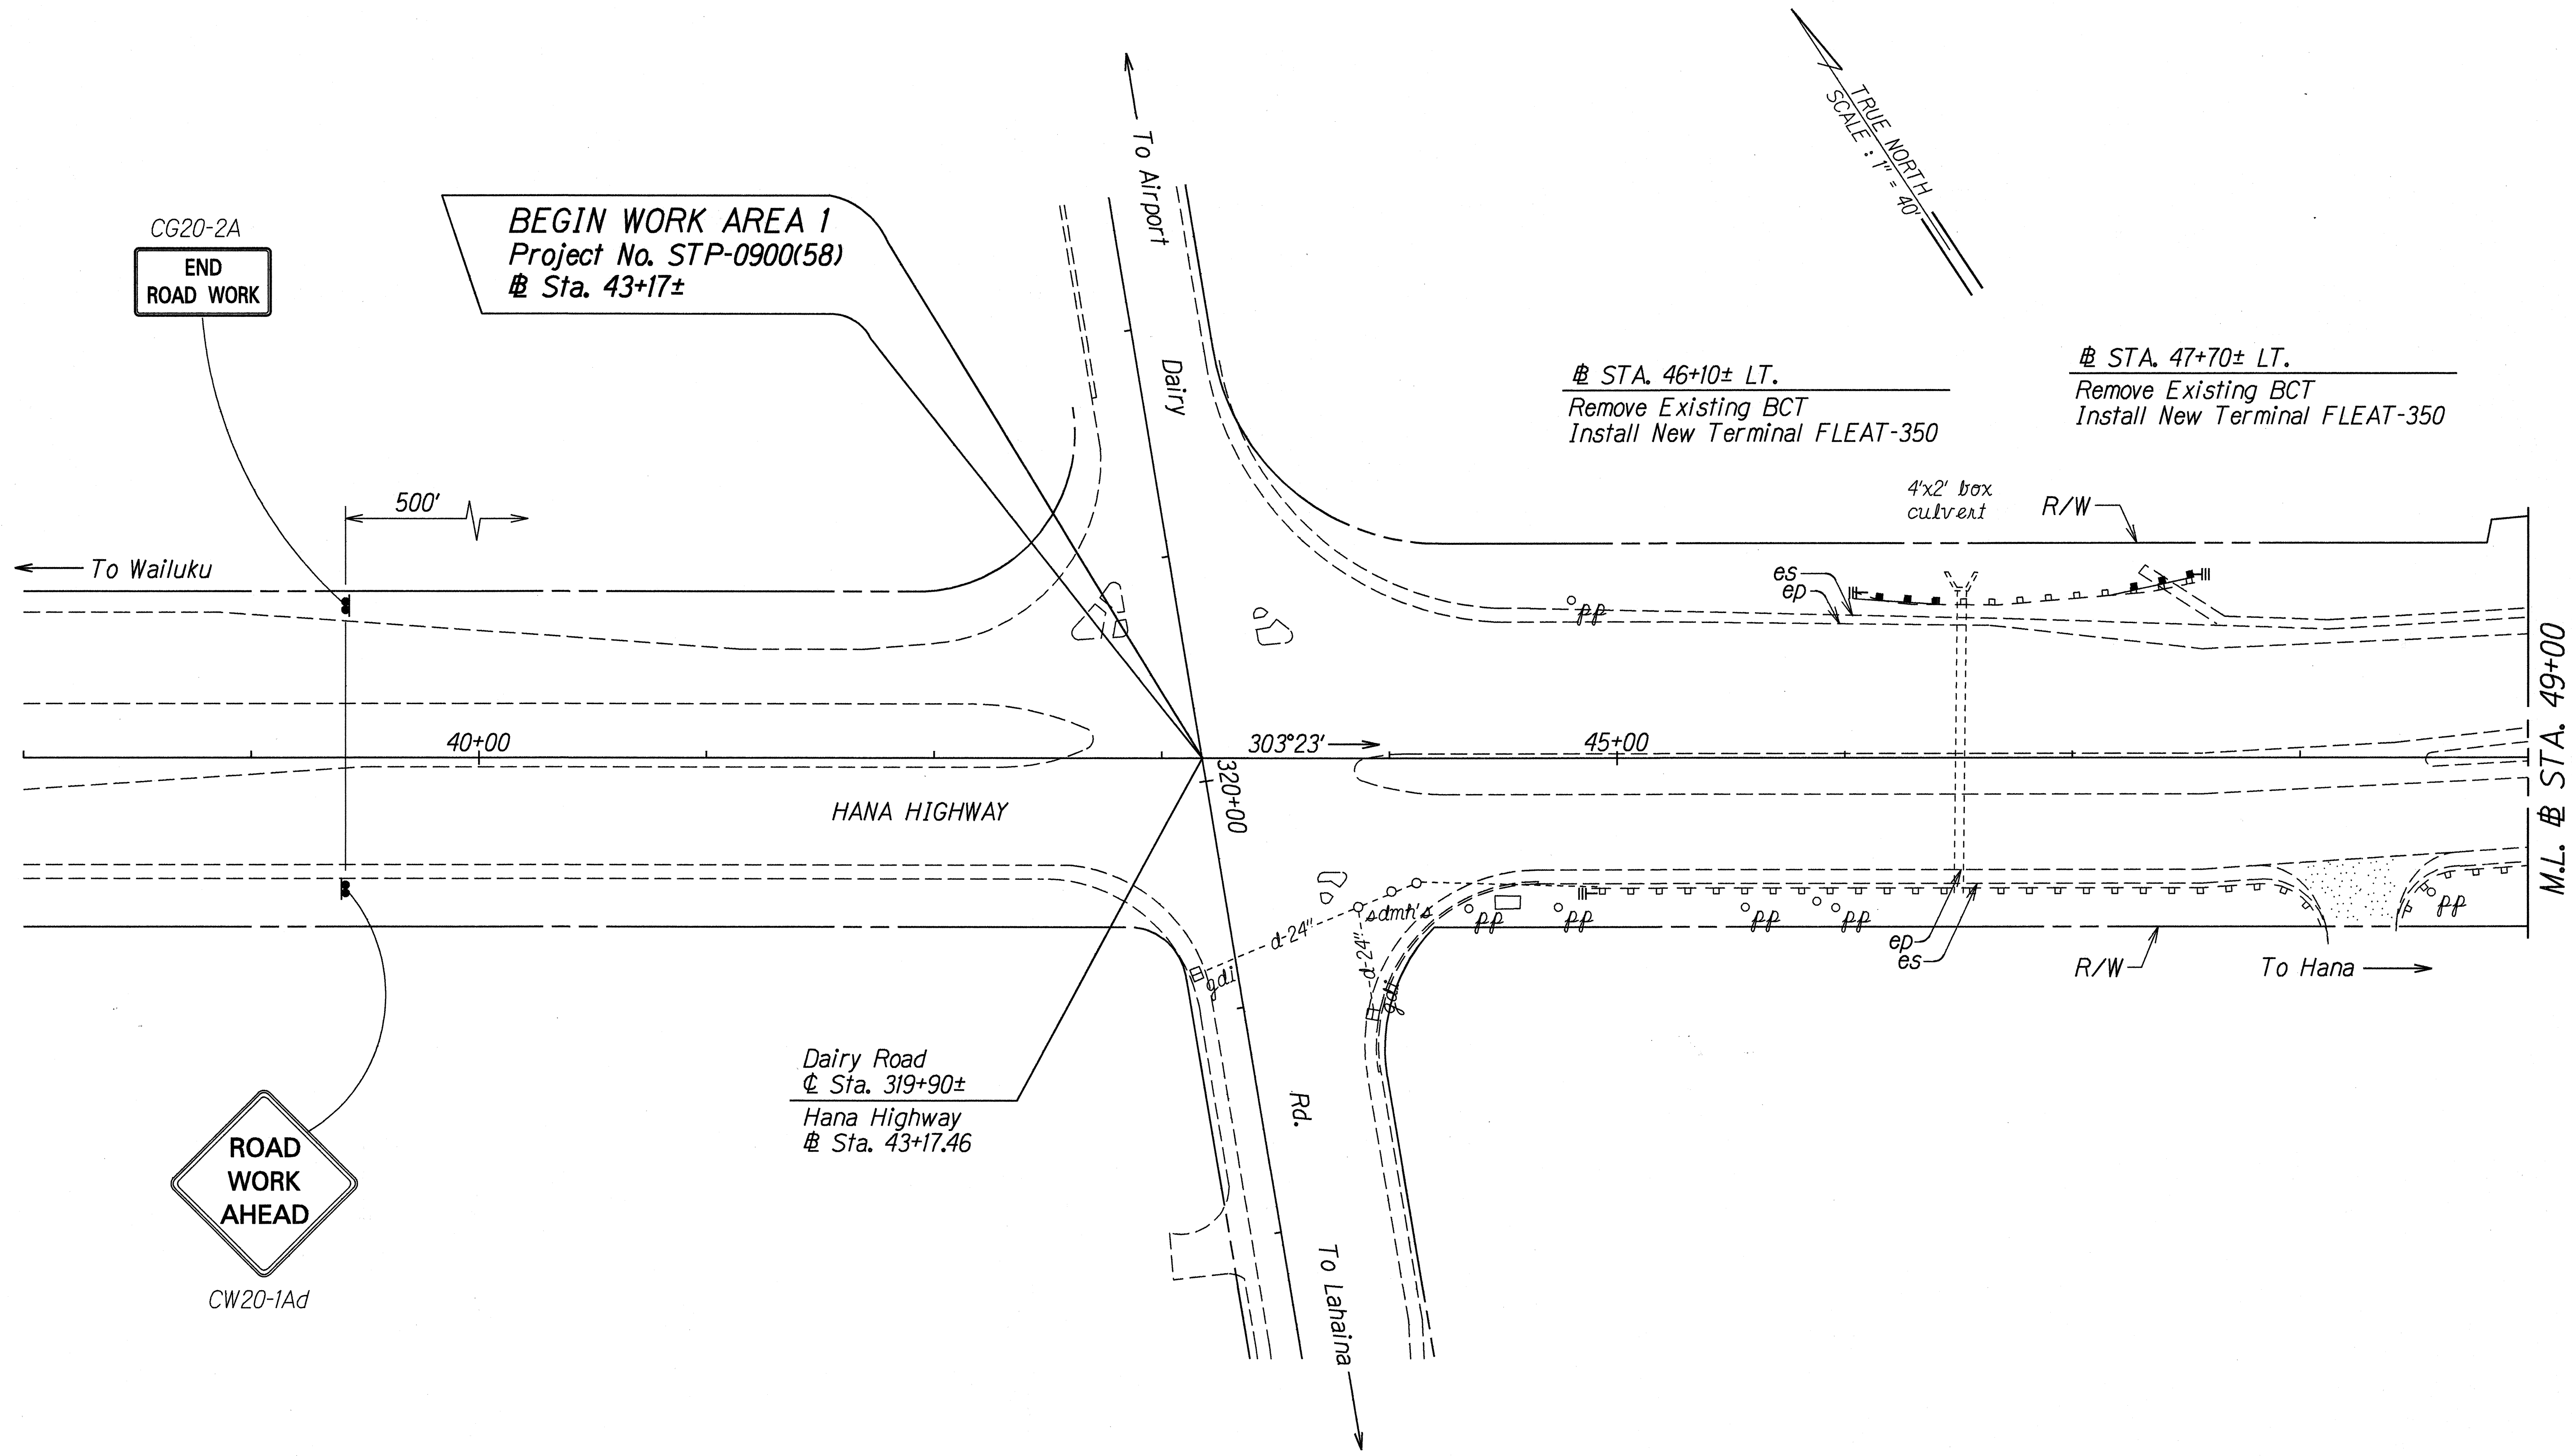

ORIGINAL PLAN	SURVEY PLOTTED BY	DATE
NOTE BOOK	DRAWN BY	Aug. 1999
log/in: teddy	DESIGNED BY	
Stamps/sign	QUANTITIES BY	
	CHECKED BY	


STATE OF HAWAII
DEPARTMENT OF TRANSPORTATION
HIGHWAYS DIVISION

ROADWAY PLAN

HANA HIGHWAY, Dairy Road to Vicinity of Paia Town &
PIILANI HIGHWAY, Mokulele Hwy. to Wailea Ike Drive
GUARDRAIL AND SHOULDER IMPROVEMENTS
Federal-Aid Project No. STP-0900(58)
Scale: 1" = 40' Date: Oct., 1999

SHEET No. 1 OF 28 SHEETS

FED. ROAD DIST. NO.	STATE	FED. AID PROJ. NO.	FISCAL YEAR	SHEET NO.	TOTAL SHEETS
HAWAII	HAW.	STP-0900(58)	2001	15	52

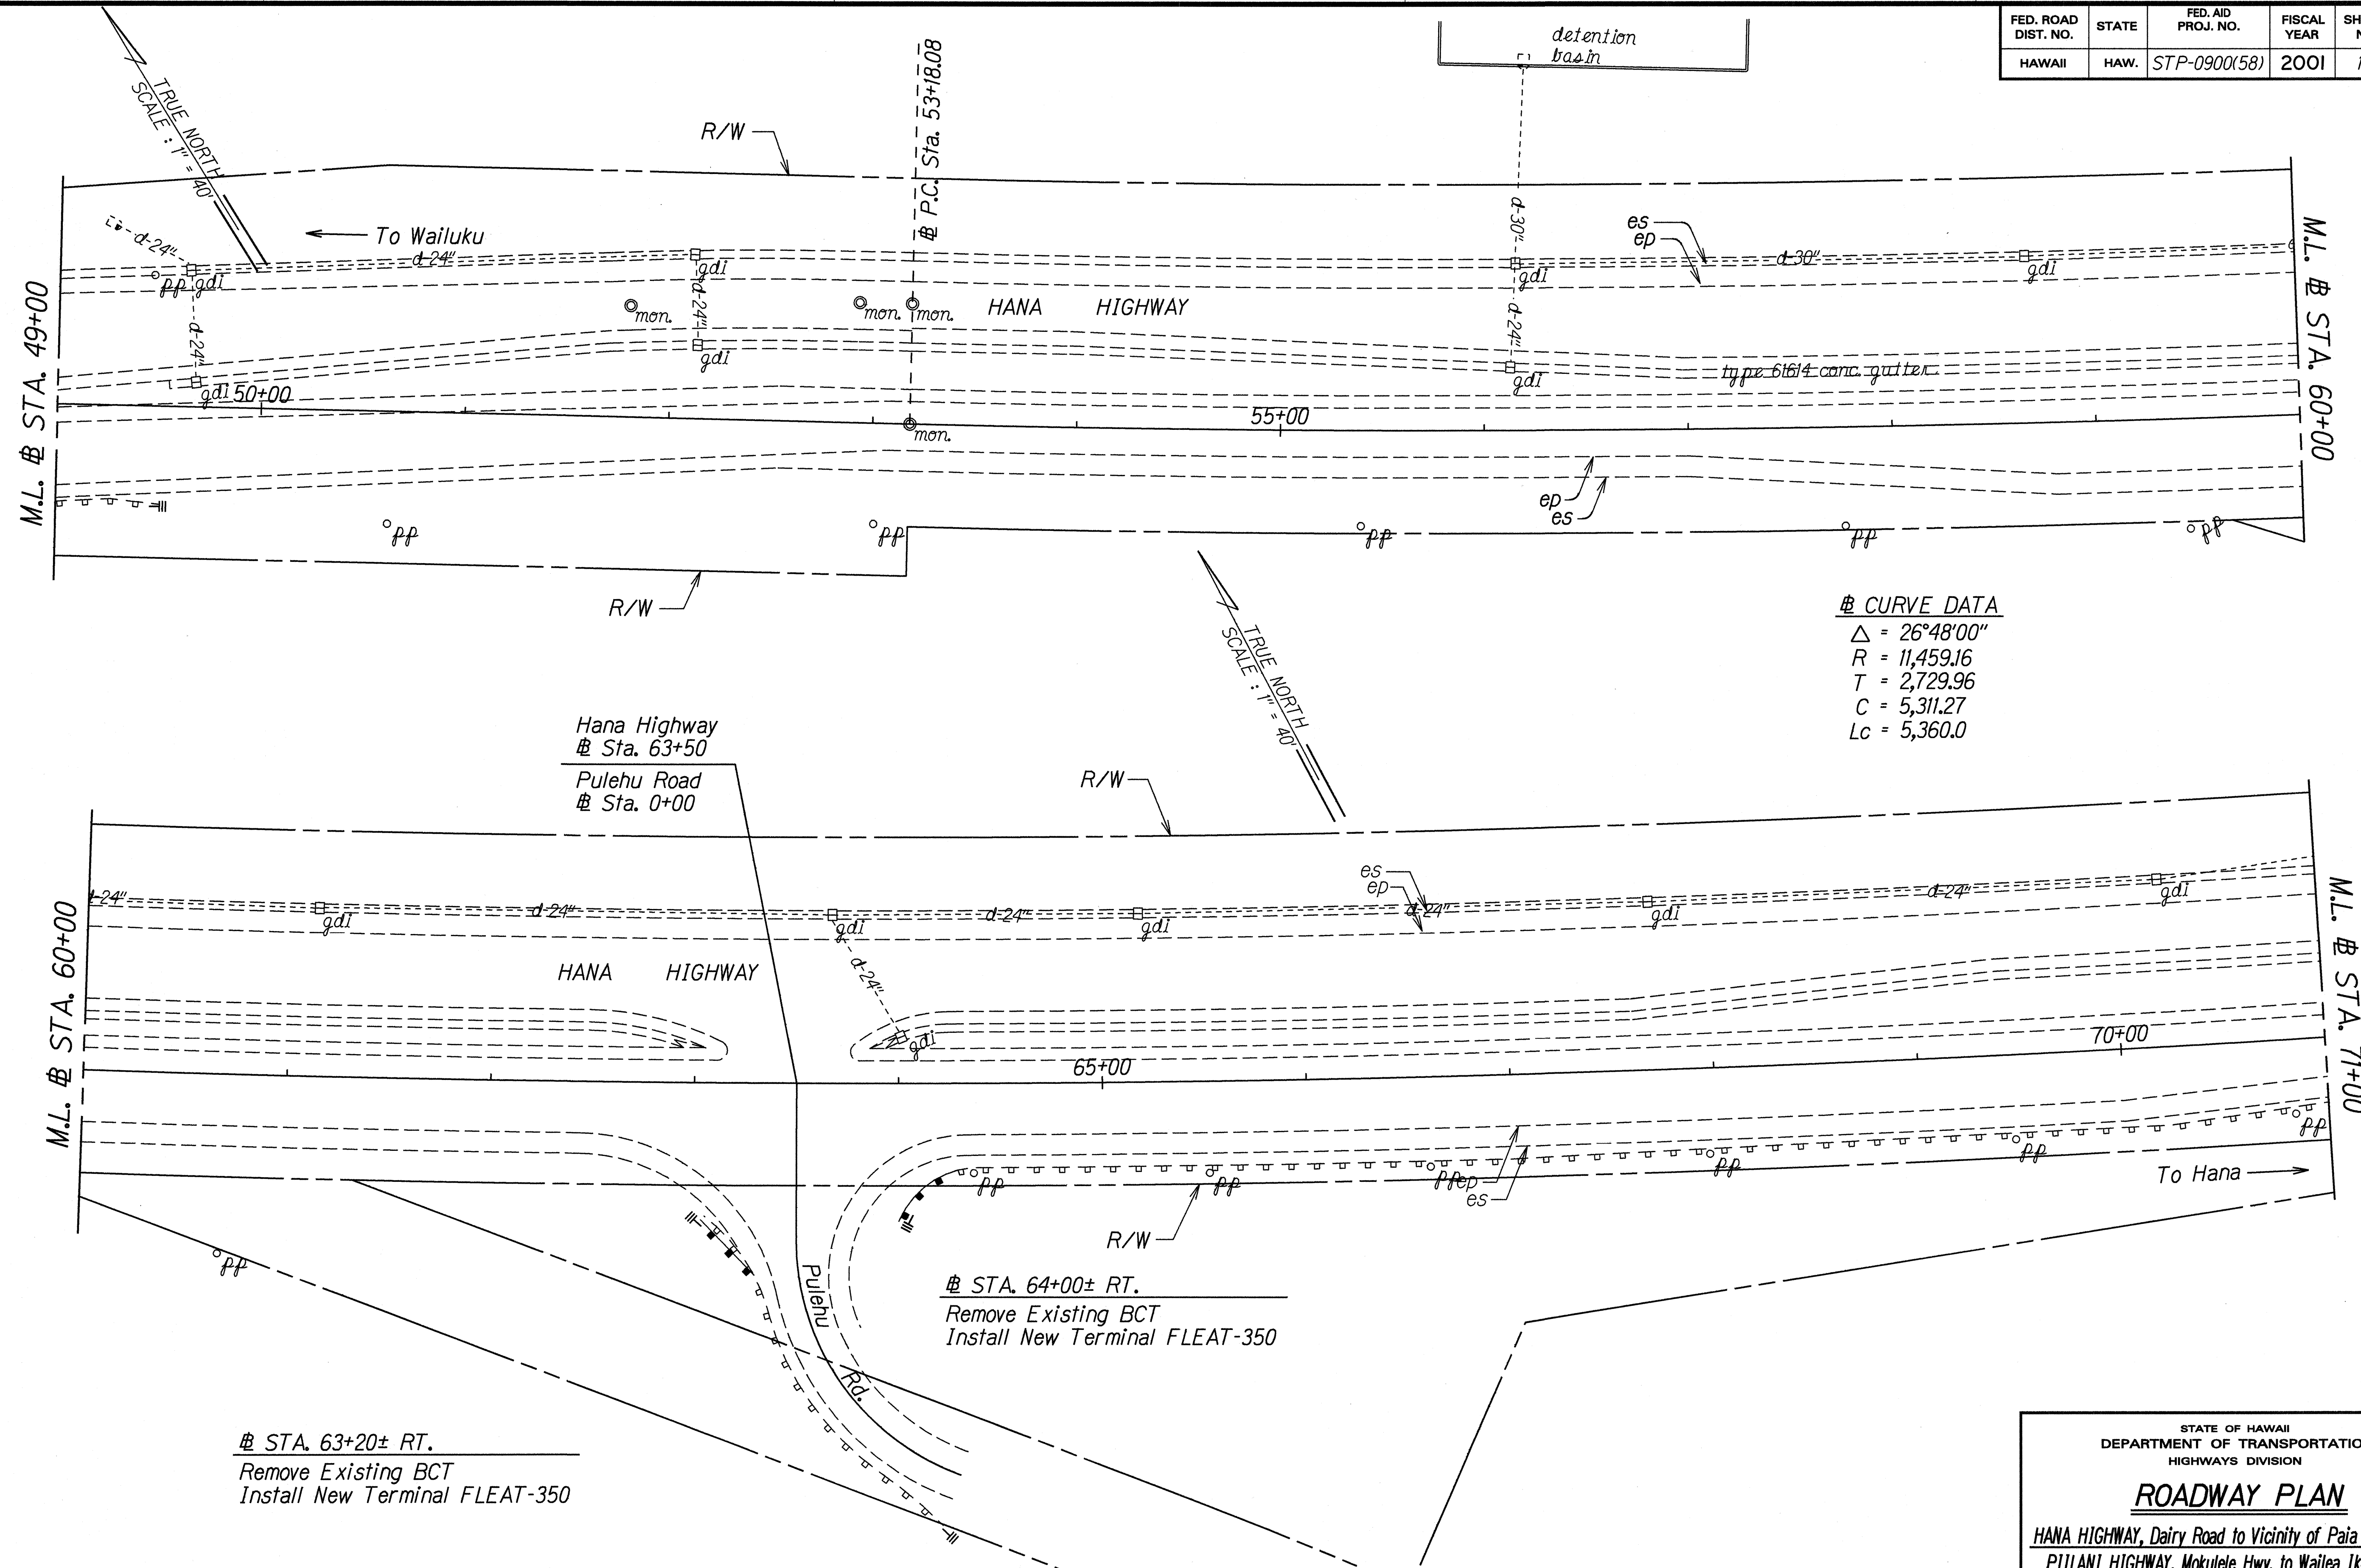

ORIGINAL PLAN	SURVEY PLOTTED BY	DATE
NOTE BOOK	DRAWN BY	AUG. 1999
DESIGNED BY	DESIGNED BY	
QUANTITIES BY	QUANTITIES BY	
CHECKED BY	CHECKED BY	

STA. 63+20± RT.
Remove Existing BCT
Install New Terminal FLEAT-350

STA. 64+00± RT.
Remove Existing BCT
Install New Terminal FLEAT-350


STATE OF HAWAII
DEPARTMENT OF TRANSPORTATION
HIGHWAYS DIVISION

ROADWAY PLAN

HANA HIGHWAY, Dairy Road to Vicinity of Paia Town &
PIILANI HIGHWAY, Mokulele Hwy. to Wailea Ike Drive
GUARDRAIL AND SHOULDER IMPROVEMENTS
Federal-Aid Project No. STP-0900(58)
Scale: 1" = 40' Date: Oct., 1999

SHEET No. 2 OF 28 SHEETS

FED. ROAD DIST. NO.	STATE	FED. AID PROJ. NO.	FISCAL YEAR	SHEET NO.	TOTAL SHEETS
HAWAII	HAW.	STP-0900(58)	2001	16	52

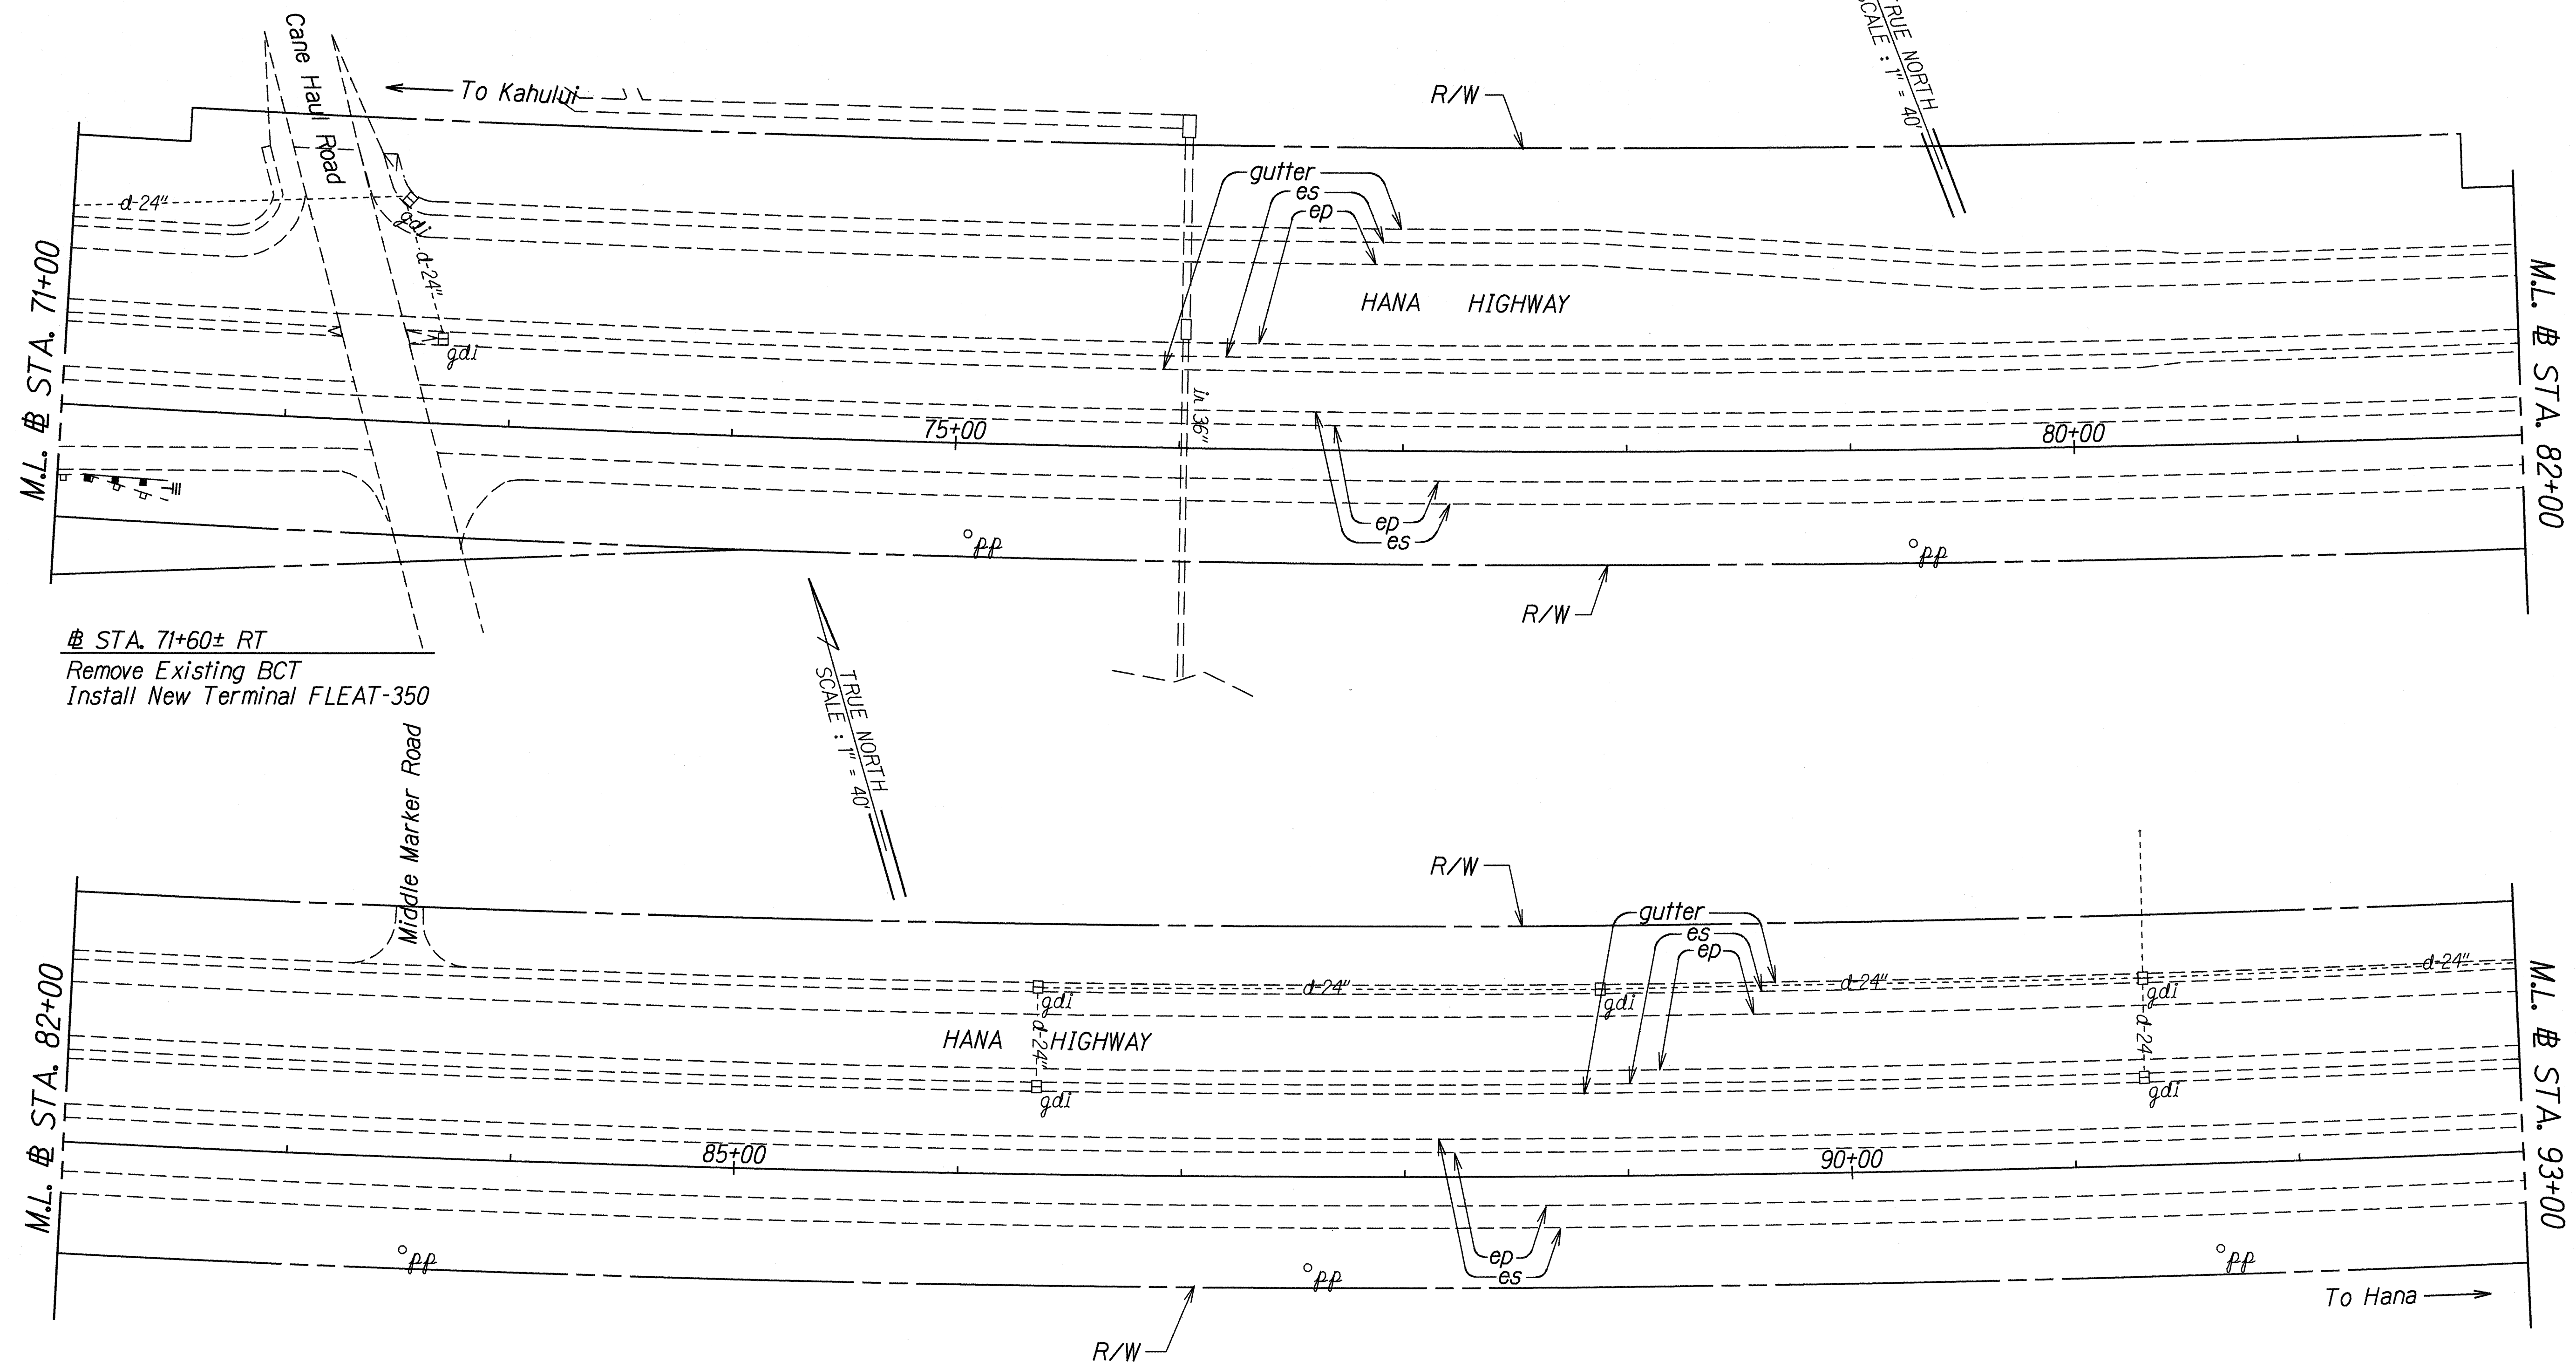

STA. 71+60± RT
Remove Existing BCT
Install New Terminal FLEAT-350

ORIGINAL PLAN	SURVEY PLOTTED BY	DATE
DESIGNED BY	LOGG: teddy	Aug. 1999
QUANTITIES BY	LOGG: teddy	
CHECKED BY	LOGG: teddy	


STATE OF HAWAII
DEPARTMENT OF TRANSPORTATION
HIGHWAYS DIVISION

ROADWAY PLAN

HANA HIGHWAY, Dairy Road to Vicinity of Paia Town #
PIILANI HIGHWAY, Mokulele Hwy. to Wailea Ike Drive
GUARDRAIL AND SHOULDER IMPROVEMENTS
Federal-Aid Project No. STP-0900(58)
Scale: 1" = 40' Date: Oct., 1999

SHEET No. 3 OF 28 SHEETS

FED. ROAD DIST. NO.	STATE	FED. AID PROJ. NO.	FISCAL YEAR	SHEET NO.	TOTAL SHEETS
HAWAII	HAW.	STP-0900(58)	2001	17	52

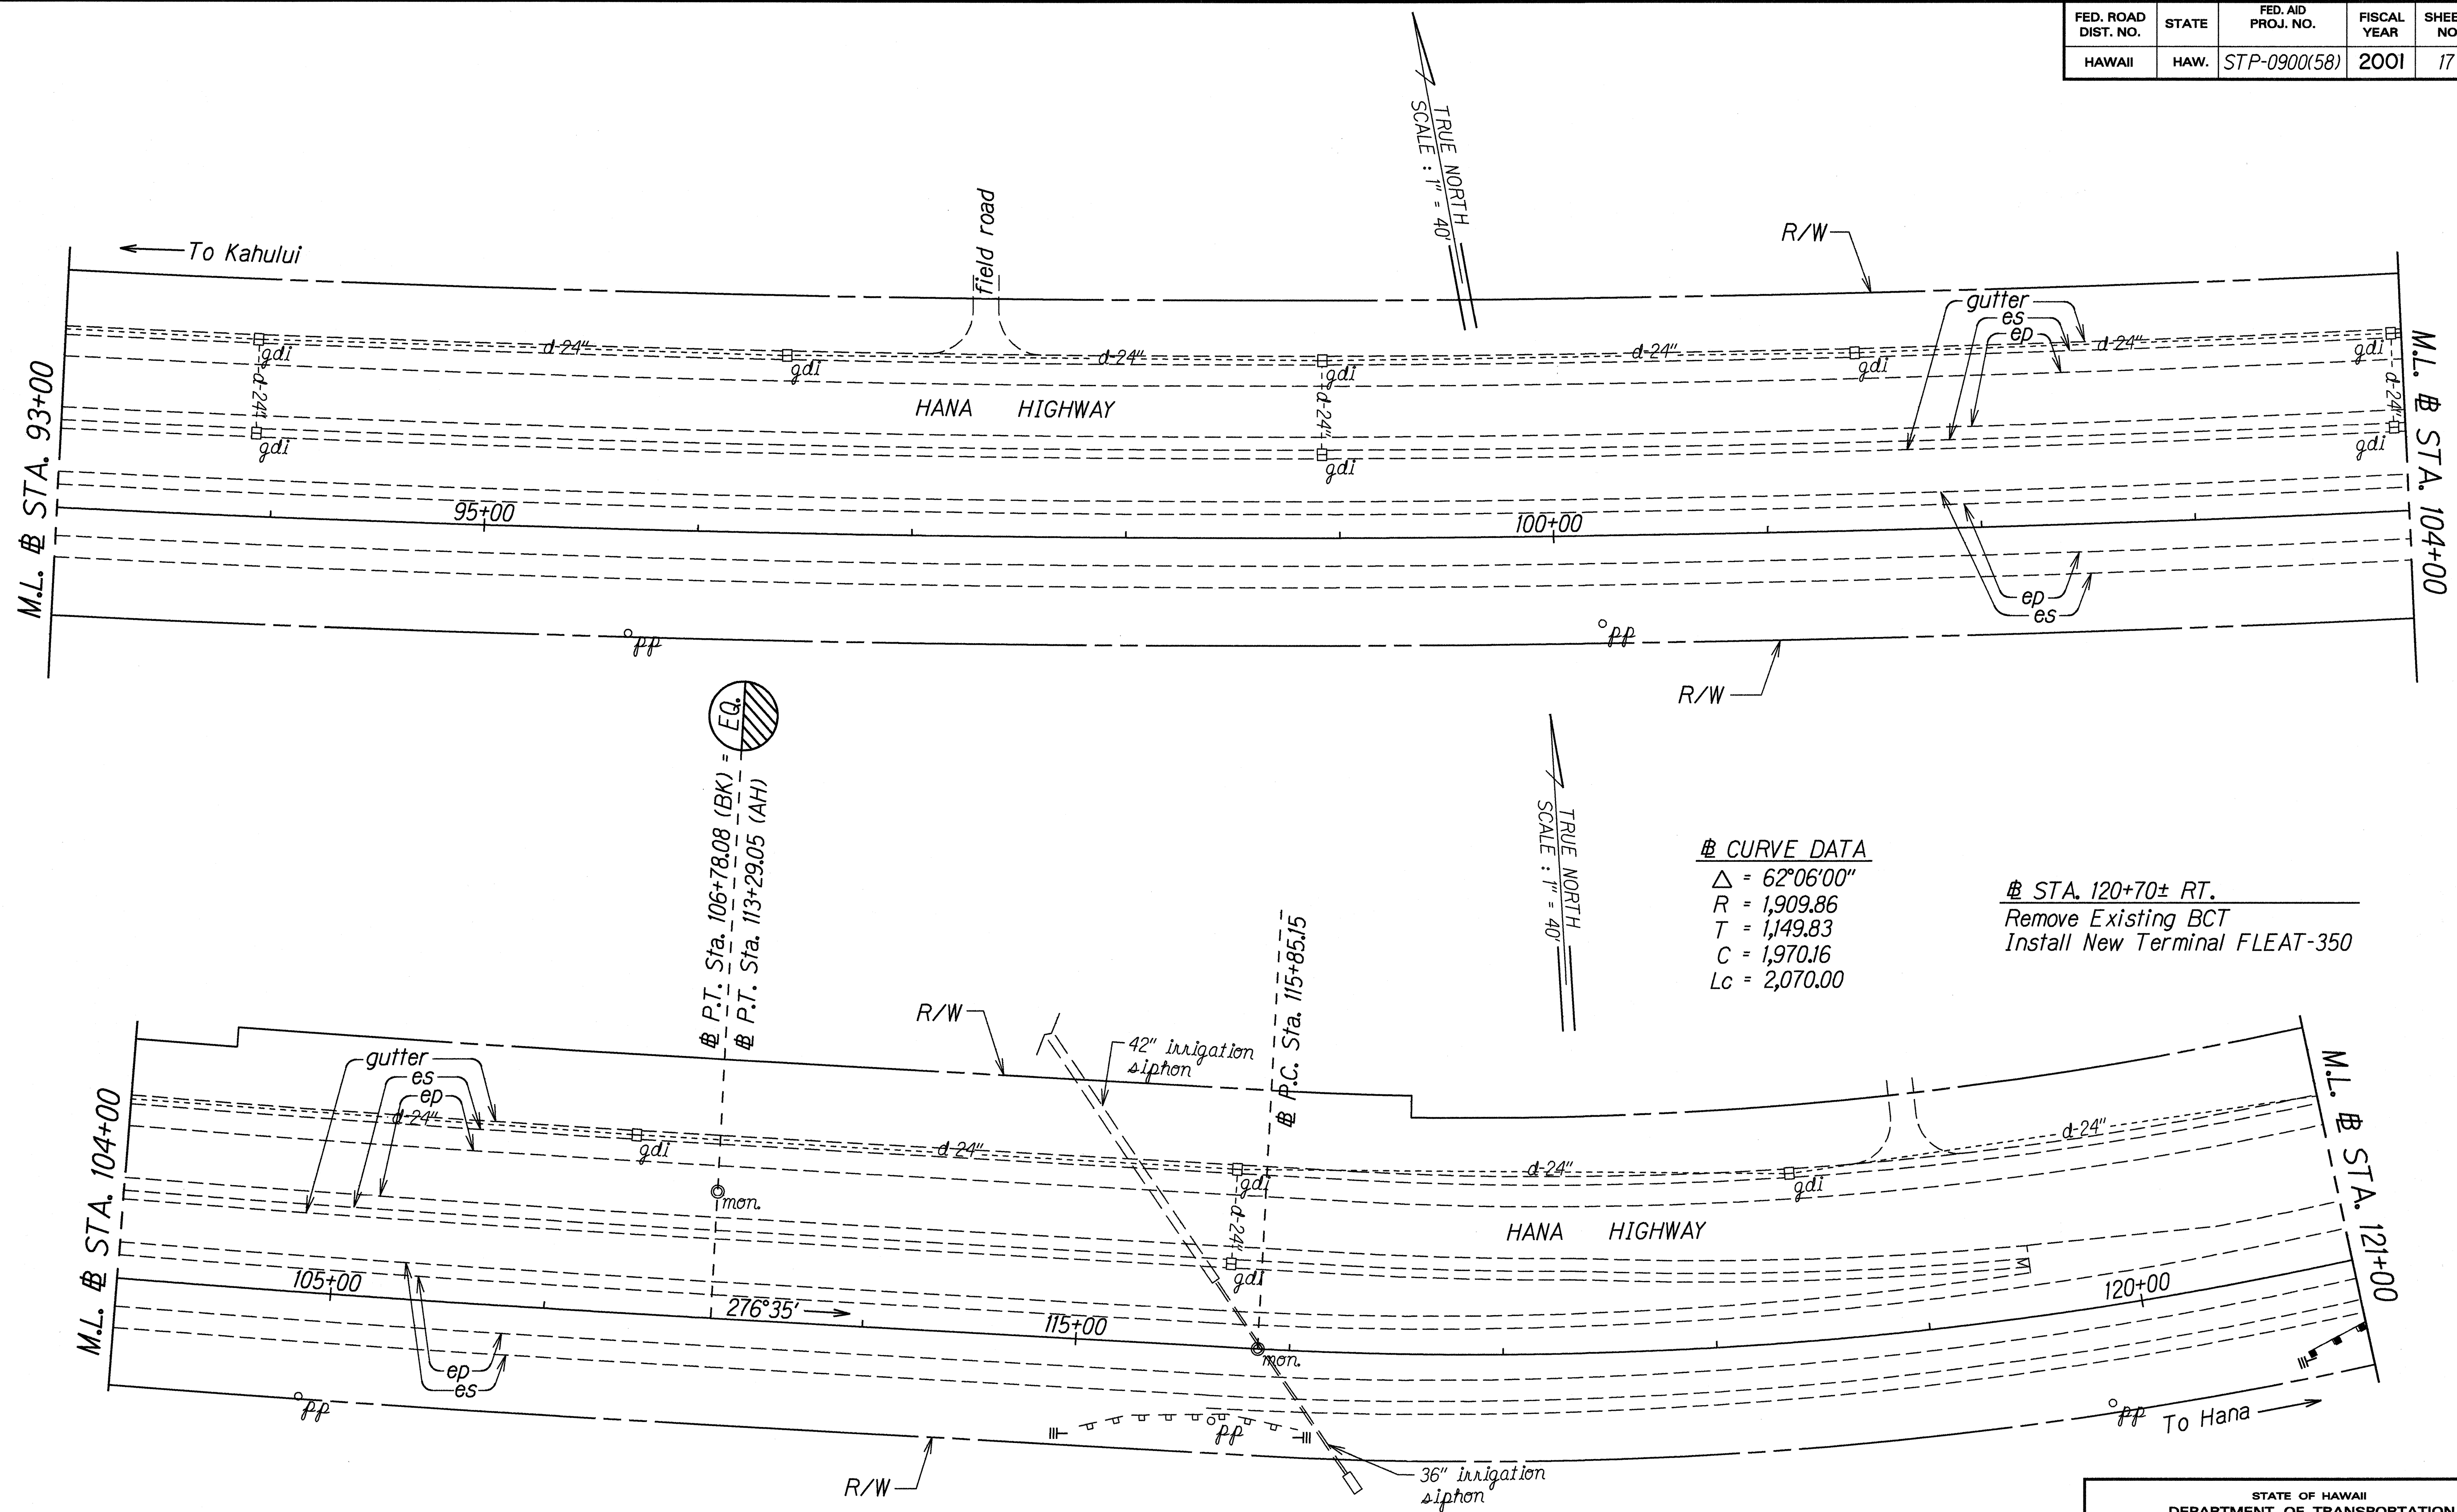

ORIGINAL PLAN	SURVEY PLOTTED BY	DATE
NOTE BOOK	DRAWN BY	10/1/99
DESIGNED BY	DESIGNED BY	
QUANTITIES BY	QUANTITIES BY	
CHECKED BY	CHECKED BY	


STATE OF HAWAII
DEPARTMENT OF TRANSPORTATION
HIGHWAYS DIVISION

ROADWAY PLAN

HANA HIGHWAY, Dairy Road to Vicinity of Paia Town #
PIILANI HIGHWAY, Mokulele Hwy. to Wailea Ike Drive
GUARDRAIL AND SHOULDER IMPROVEMENTS
Federal-Aid Project No. STP-0900(58)
Scale: 1" = 40' Date: Oct., 1999

SHEET No. 4 OF 28 SHEETS

FED. ROAD DIST. NO.	STATE	FED. AID PROJ. NO.	FISCAL YEAR	SHEET NO.	TOTAL SHEETS
HAWAII	HAW.	STP-0900(58)	2001	18	52

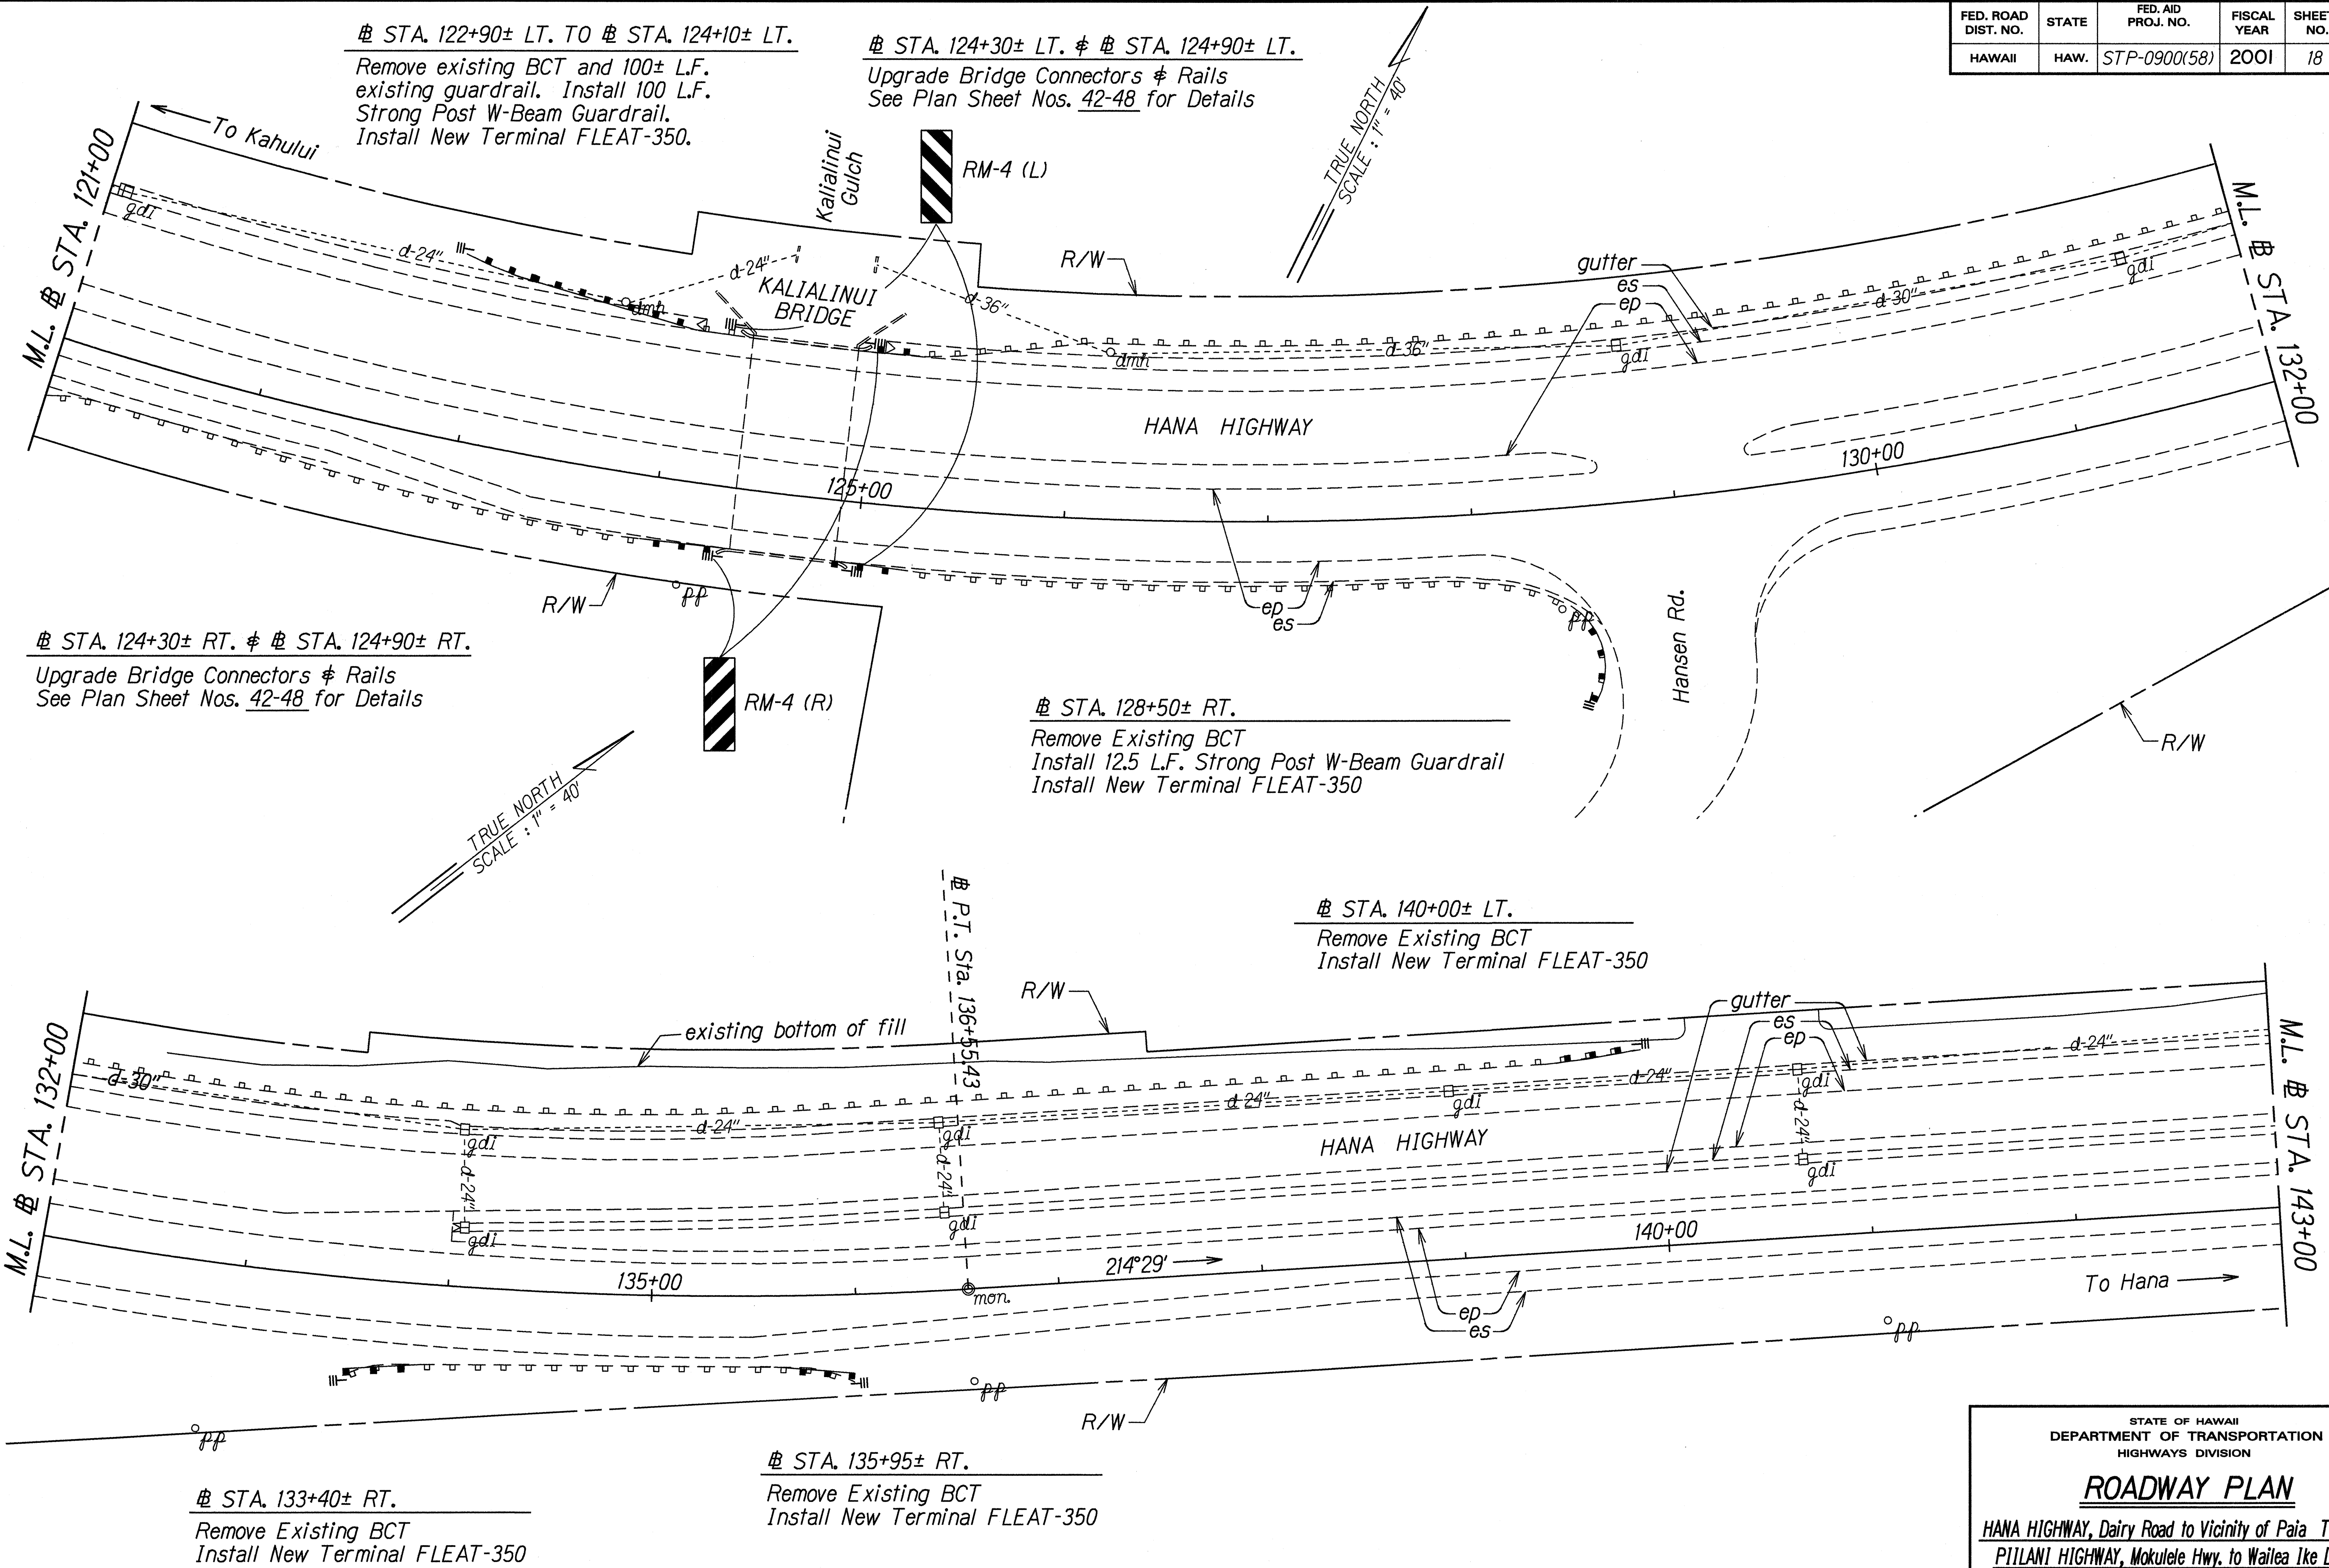


ORIGINAL PLAN	SURVEY PLOTTED BY	DATE
	DRAWN BY	DATE
	NOTED BY	DATE
	CHECKED BY	DATE

STATE OF HAWAII
DEPARTMENT OF TRANSPORTATION
HIGHWAYS DIVISION


ROADWAY PLAN
HANA HIGHWAY, Dairy Road to Vicinity of Paia Town & PIIHLANI HIGHWAY, Mokualele Hwy. to Wailea Ike Drive
GUARDRAIL AND SHOULDER IMPROVEMENTS
Federal-Aid Project No. STP-0900(58)
Scale: 1" = 40' Date: Oct., 1999

SHEET No. 5 OF 28 SHEETS

FED. ROAD DIST. NO.	STATE	FED. AID PROJ. NO.	FISCAL YEAR	SHEET NO.	TOTAL SHEETS
HAWAII	HAW.	STP-0900(58)	2001	19	52

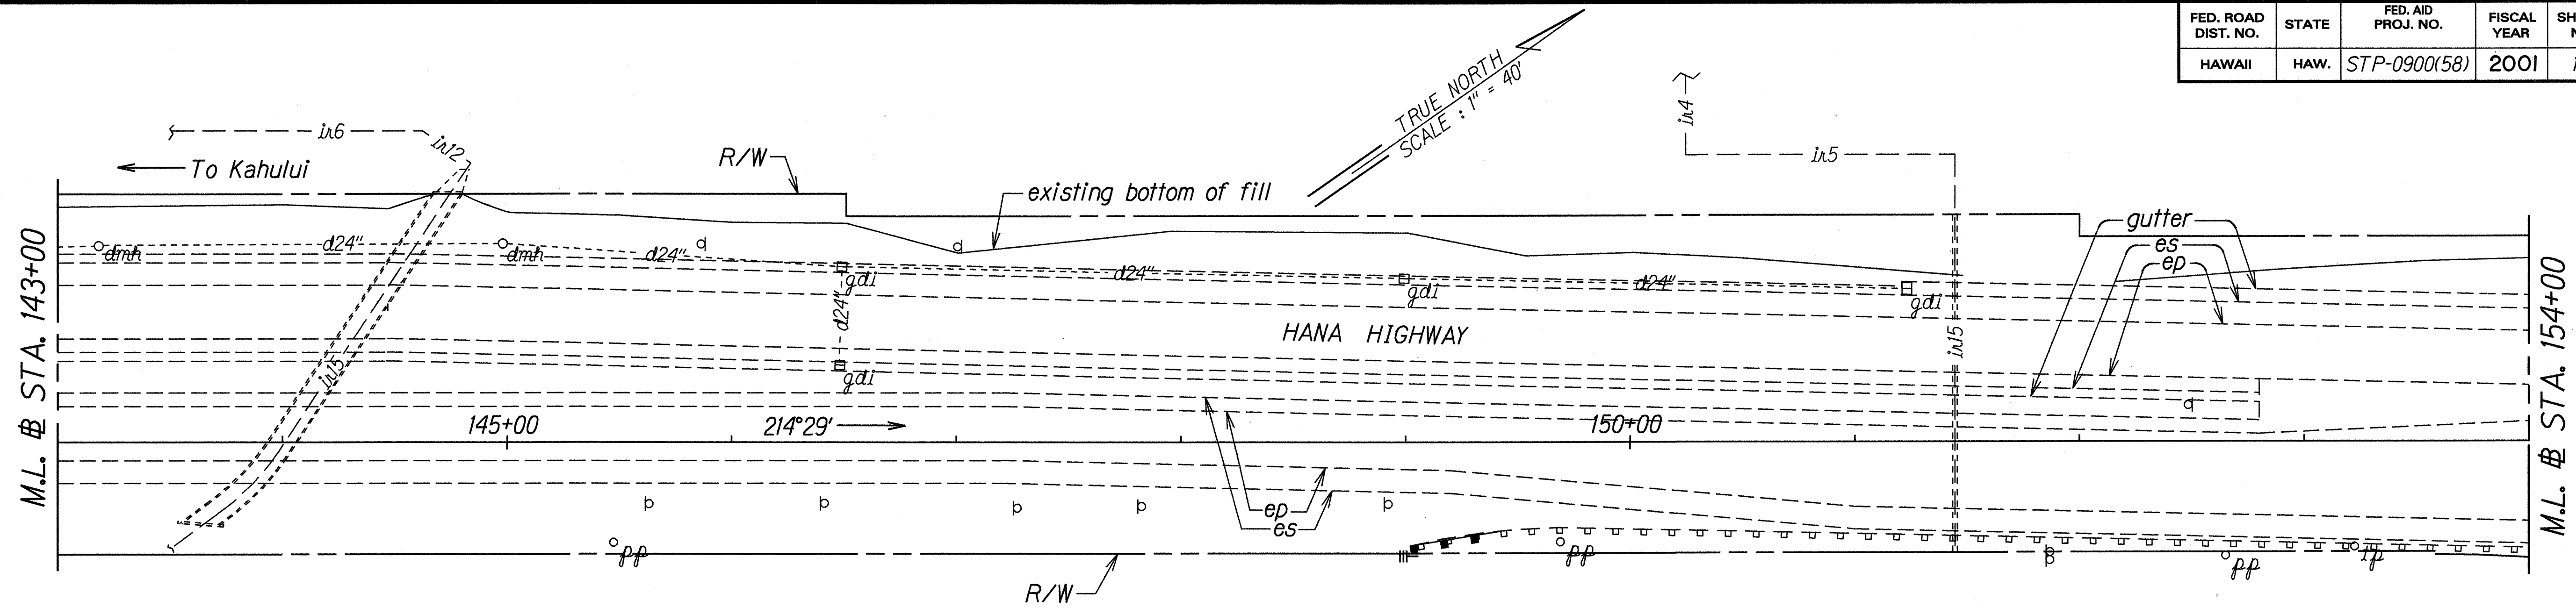

± STA. 149+00± RT.
Remove Existing BCT
Install New Terminal FLEAT-350

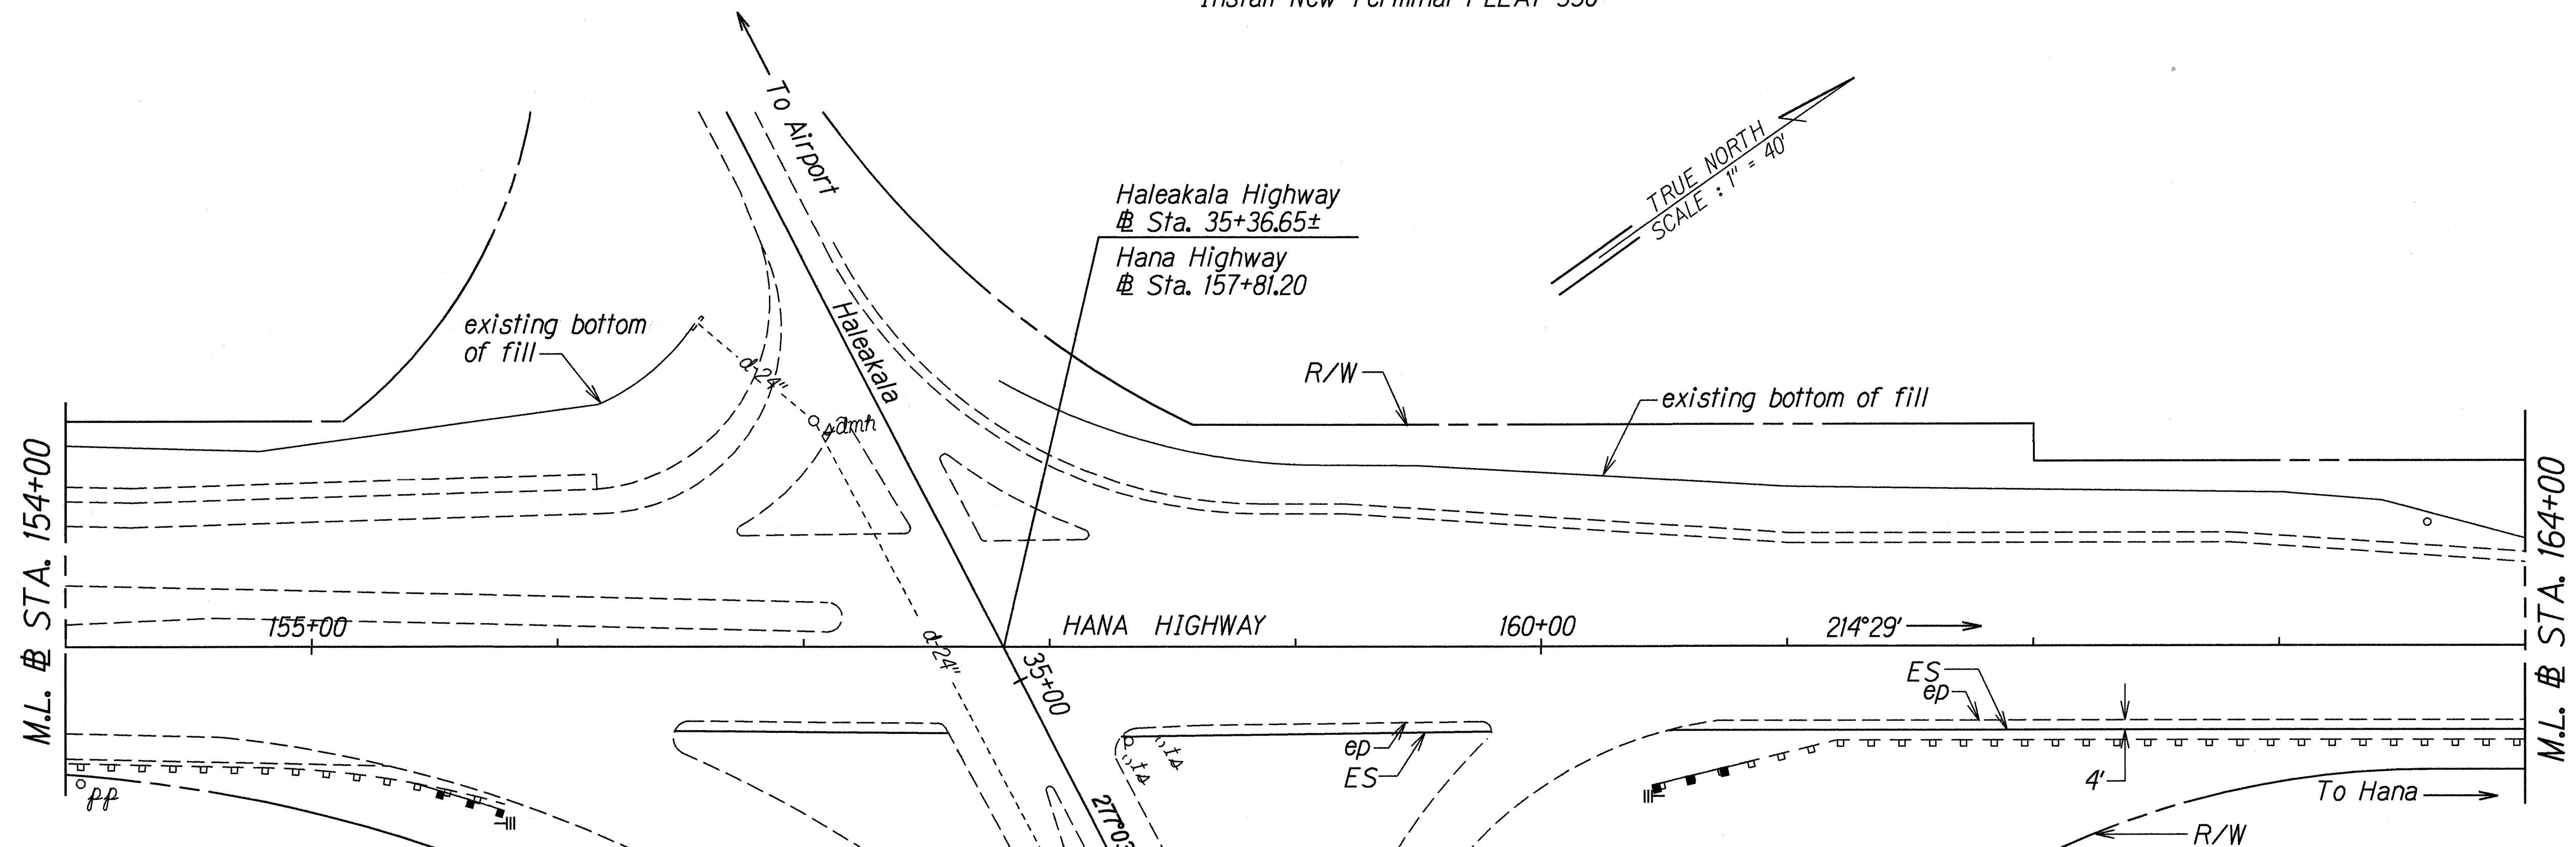

± STA. 155+50± RT.
Remove Existing BCT
Install New Terminal FLEAT-350

± STA. 160+20± RT.
Remove Existing BCT
Install New Terminal FLEAT-350

± STA. 156+40± RT. TO ± STA. 173+90± RT.
Construct 4' Shoulder.
See Plan Sht. No. 4 for Detail.

ORIGINAL PLAN	SURVEY PLOTTED BY	DATE
NOTE BOOK	DRAWN BY	10/10/99
DESIGNED BY	CHECKED BY	
QUANTITIES BY		
CHECKED BY		


STATE OF HAWAII
DEPARTMENT OF TRANSPORTATION
HIGHWAYS DIVISION

ROADWAY PLAN

HANA HIGHWAY, Dairy Road to Vicinity of Paia Town &
PIILANI HIGHWAY, Mokulele Hwy. to Wailea Ike Drive
GUARDRAIL AND SHOULDER IMPROVEMENTS
Federal-Aid Project No. STP-0900(58)
Scale: 1" = 40' Date: Oct., 1999

SHEET No. 6 OF 28 SHEETS

FED. ROAD DIST. NO.	STATE	FED. AID PROJ. NO.	FISCAL YEAR	SHEET NO.	TOTAL SHEETS
HAWAII	HAW.	STP-0900(58)	2001	20	52

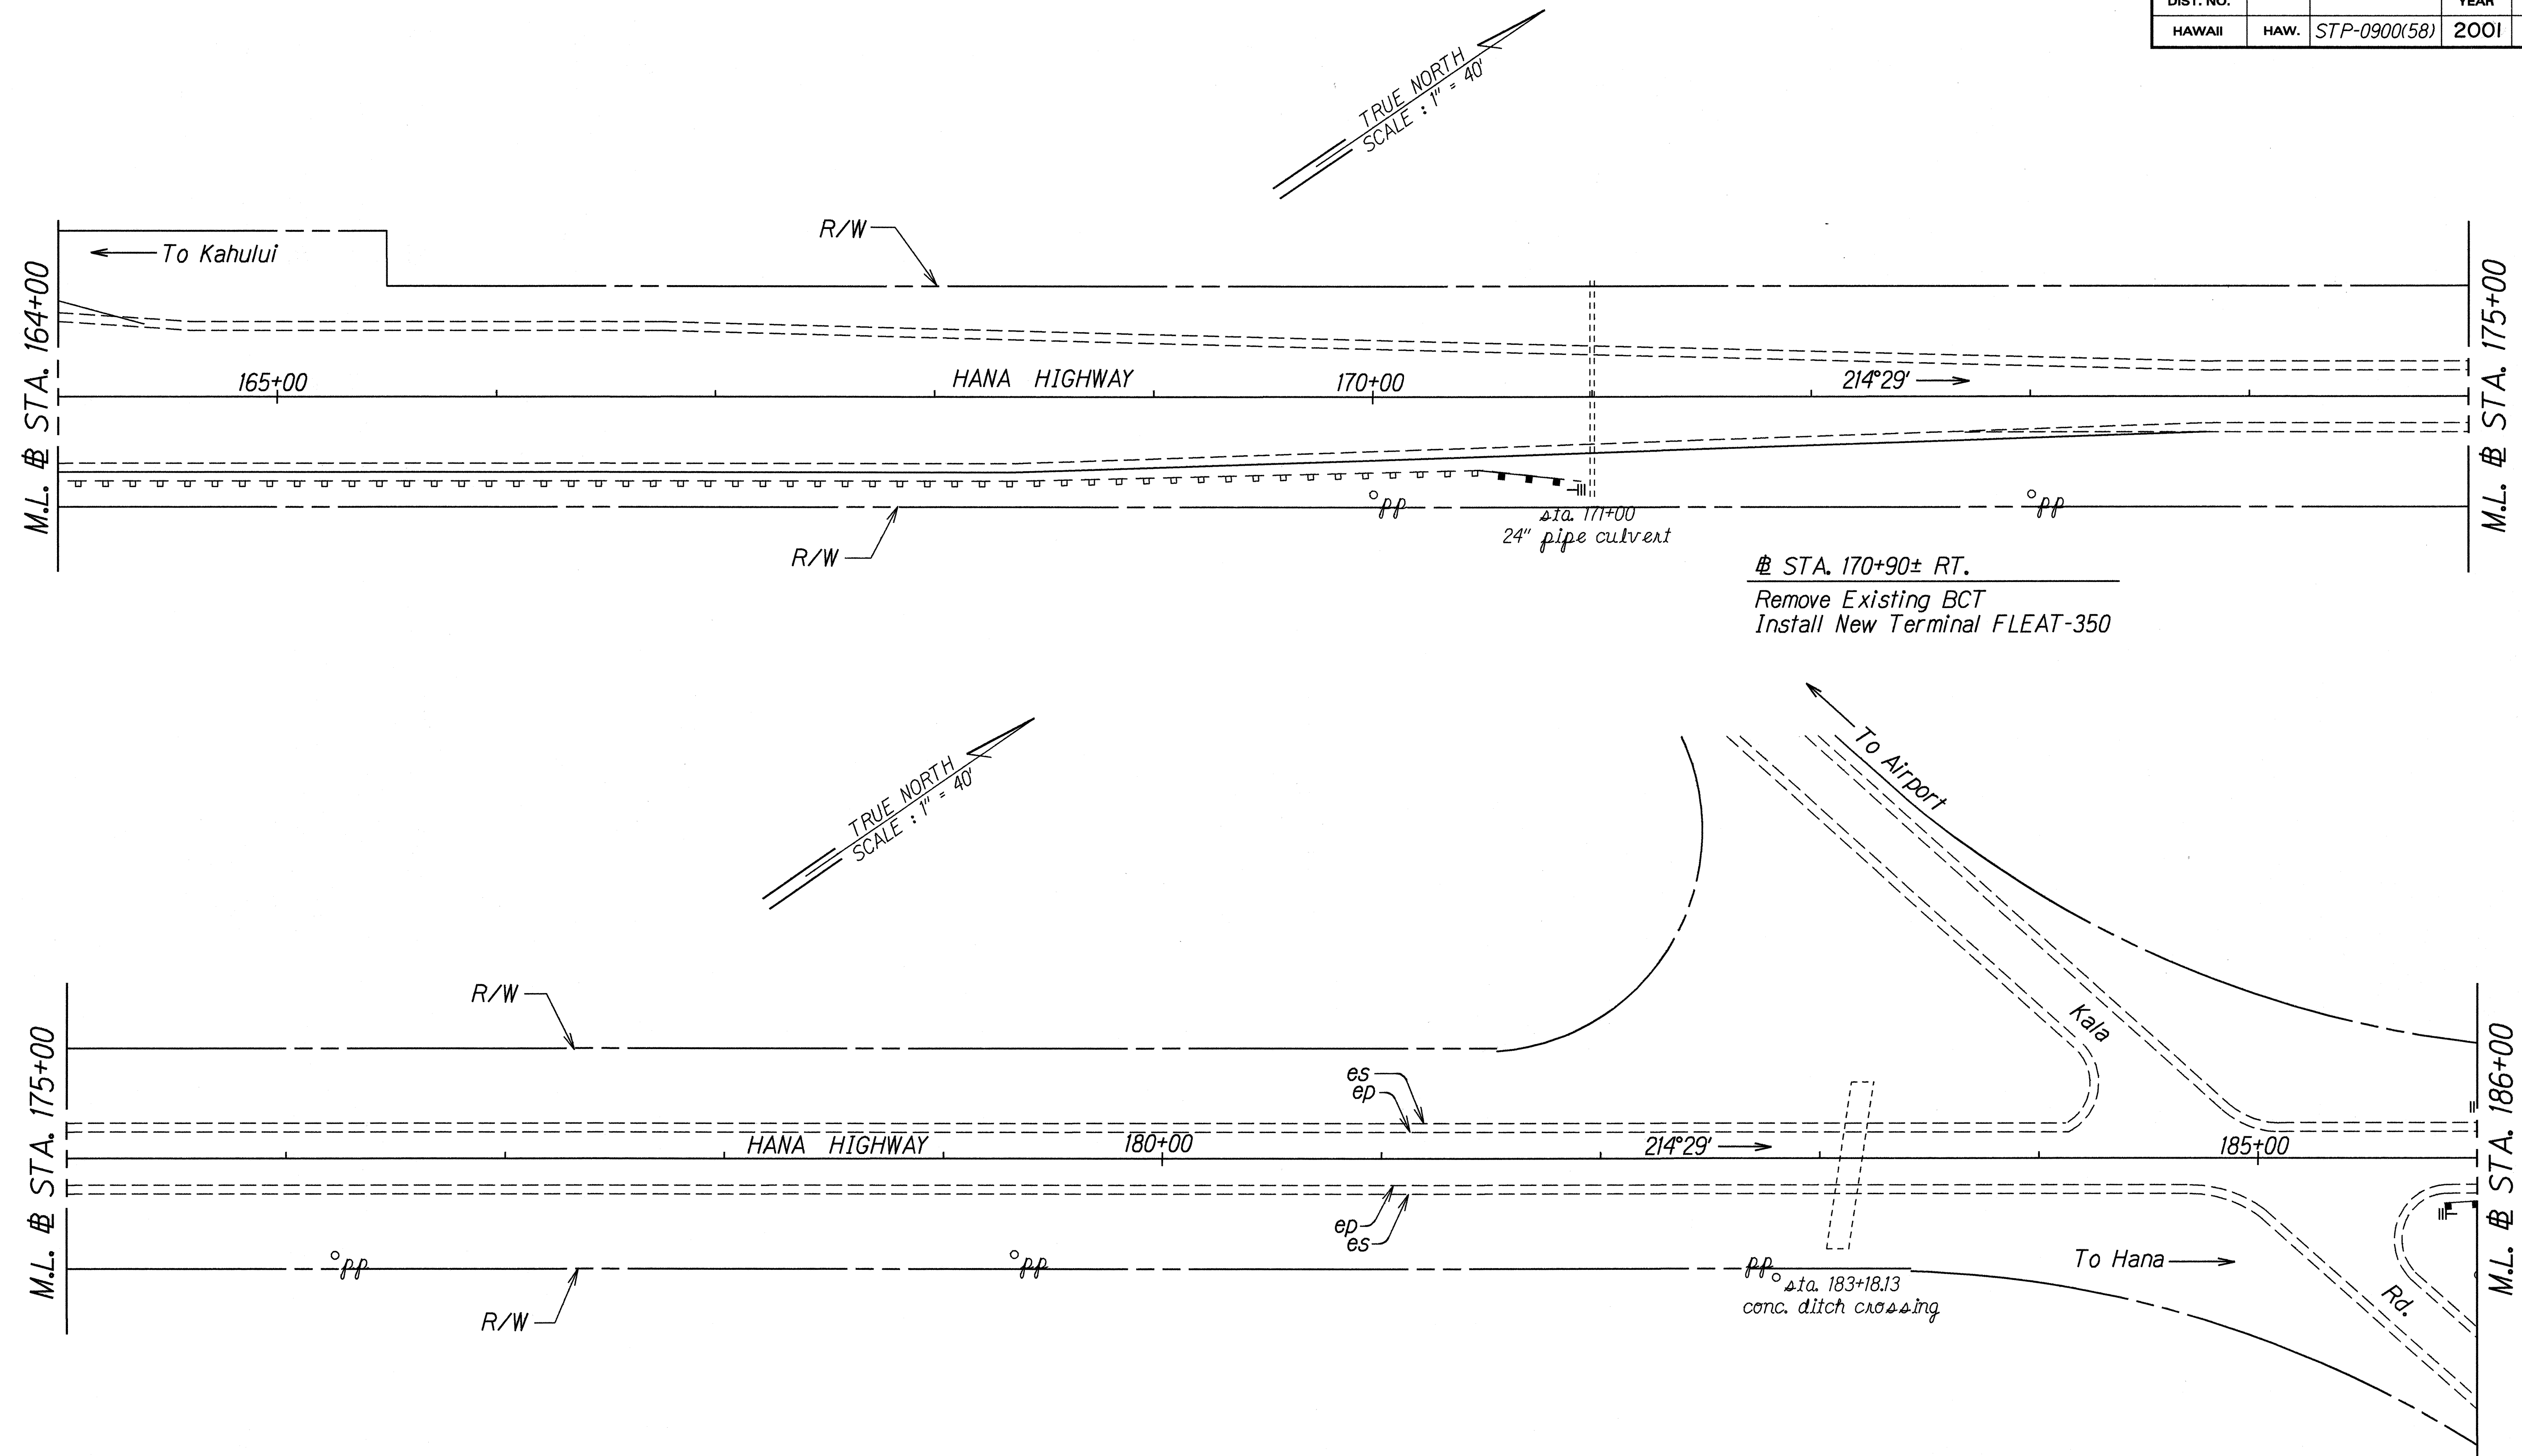


ORIGINAL PLAN	SURVEY PLOTTED BY	DATE
NOTE BOOK	DRAWN BY	Aug. 1999
log/in: teddy	DESIGNED BY	
scanned: dgm	QUANTITIES BY	
	CHECKED BY	

STATE OF HAWAII
DEPARTMENT OF TRANSPORTATION
HIGHWAYS DIVISION

ROADWAY PLAN

HANA HIGHWAY, Dairy Road to Vicinity of Paia Town &
PIILANI HIGHWAY, Mokulele Hwy. to Wailea Ike Drive
GUARDRAIL AND SHOULDER IMPROVEMENTS
Federal-Aid Project No. STP-0900(58)
Scale: 1" = 40' Date: Oct., 1999

FED. ROAD DIST. NO.	STATE	FED. AID PROJ. NO.	FISCAL YEAR	SHEET NO.	TOTAL SHEETS
HAWAII	HAW.	STP-0900(58)	2001	22	52

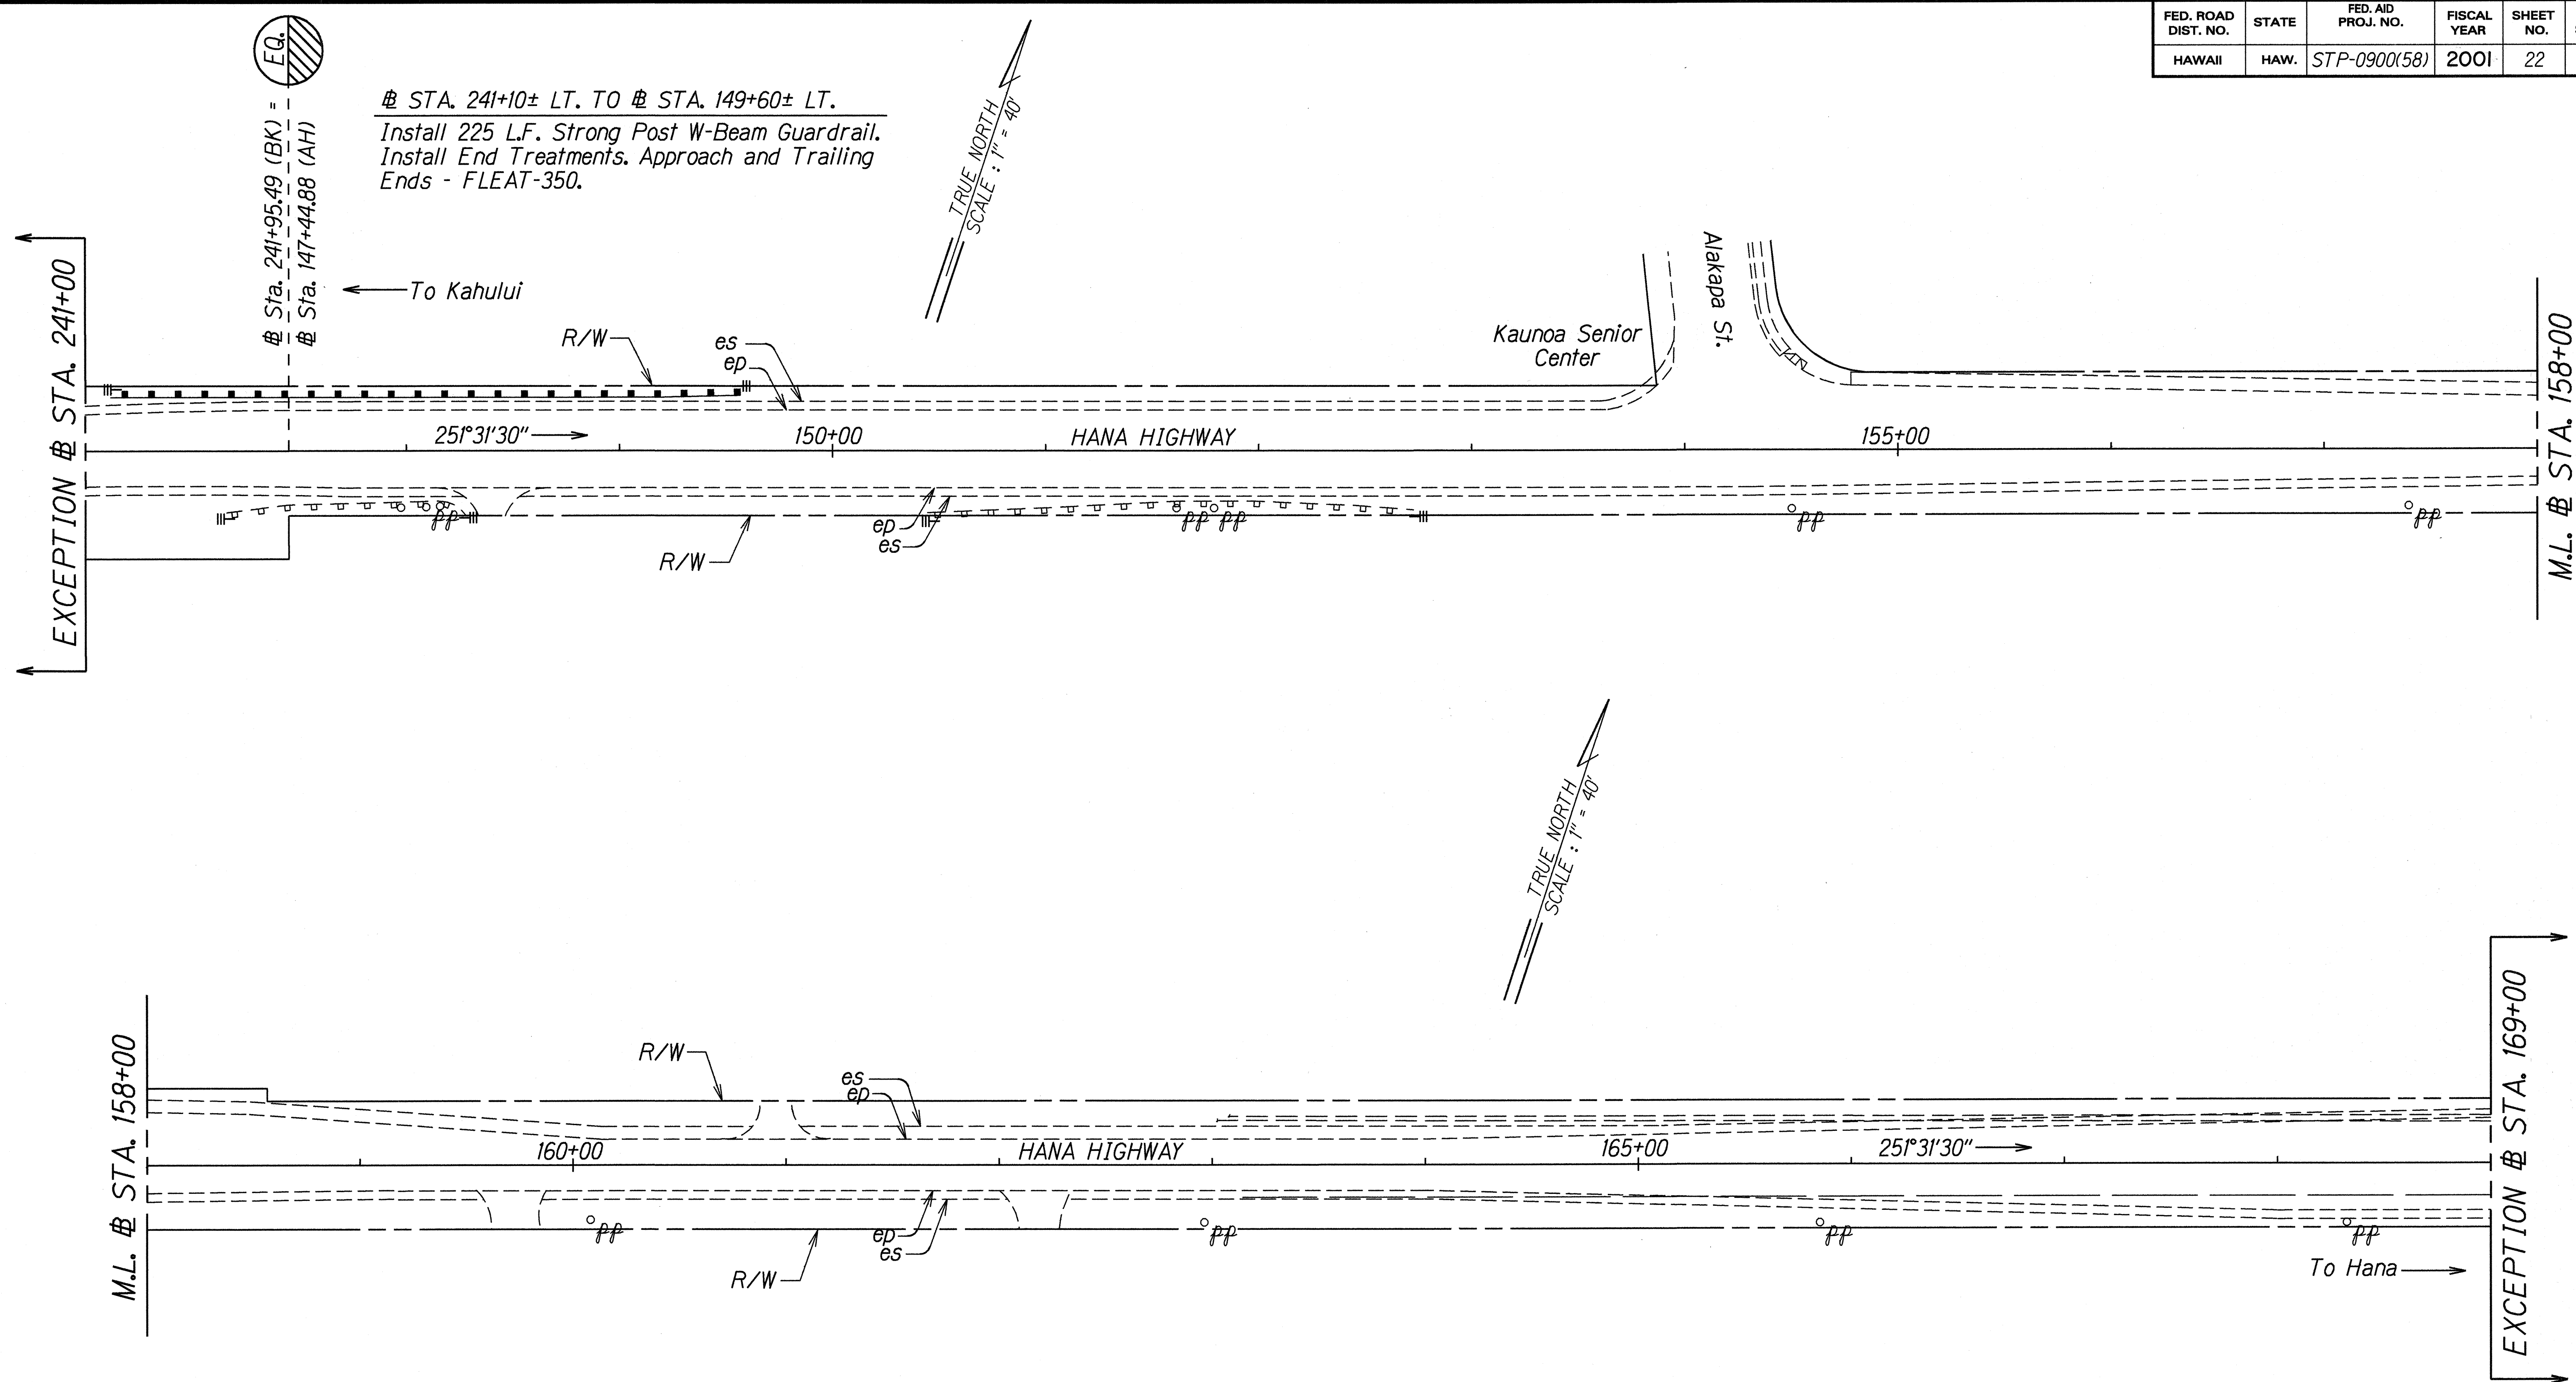

ORIGINAL PLAN	SURVEY PLOTTED BY	DATE
NOTE BOOK	DRAWN BY	10/1/99
logia: teddy	CHECKED BY	
sq: nmp/ldg		

STATE OF HAWAII
DEPARTMENT OF TRANSPORTATION
HIGHWAYS DIVISION


ROADWAY PLAN

HANA HIGHWAY, Dairy Road to Vicinity of Paia Town &
PILANI HIGHWAY, Mokulele Hwy. to Wailea Ike Drive
GUARDRAIL AND SHOULDER IMPROVEMENTS
Federal-Aid Project No. STP-0900(58)
Scale: 1" = 40' Date: Oct., 1999

SHEET No. 9 OF 28 SHEETS

FED. ROAD DIST. NO.	STATE	FED. AID PROJ. NO.	FISCAL YEAR	SHEET NO.	TOTAL SHEETS
HAWAII	HAW.	STP-0900(58)	2001	23	52

CURVE DATA
 $\Delta = 5^{\circ}05'30''$
 $R = 34,377.50$
 $T = 1,528.20$
 $C = 3,053.99$
 $L_c = 3,054.40$

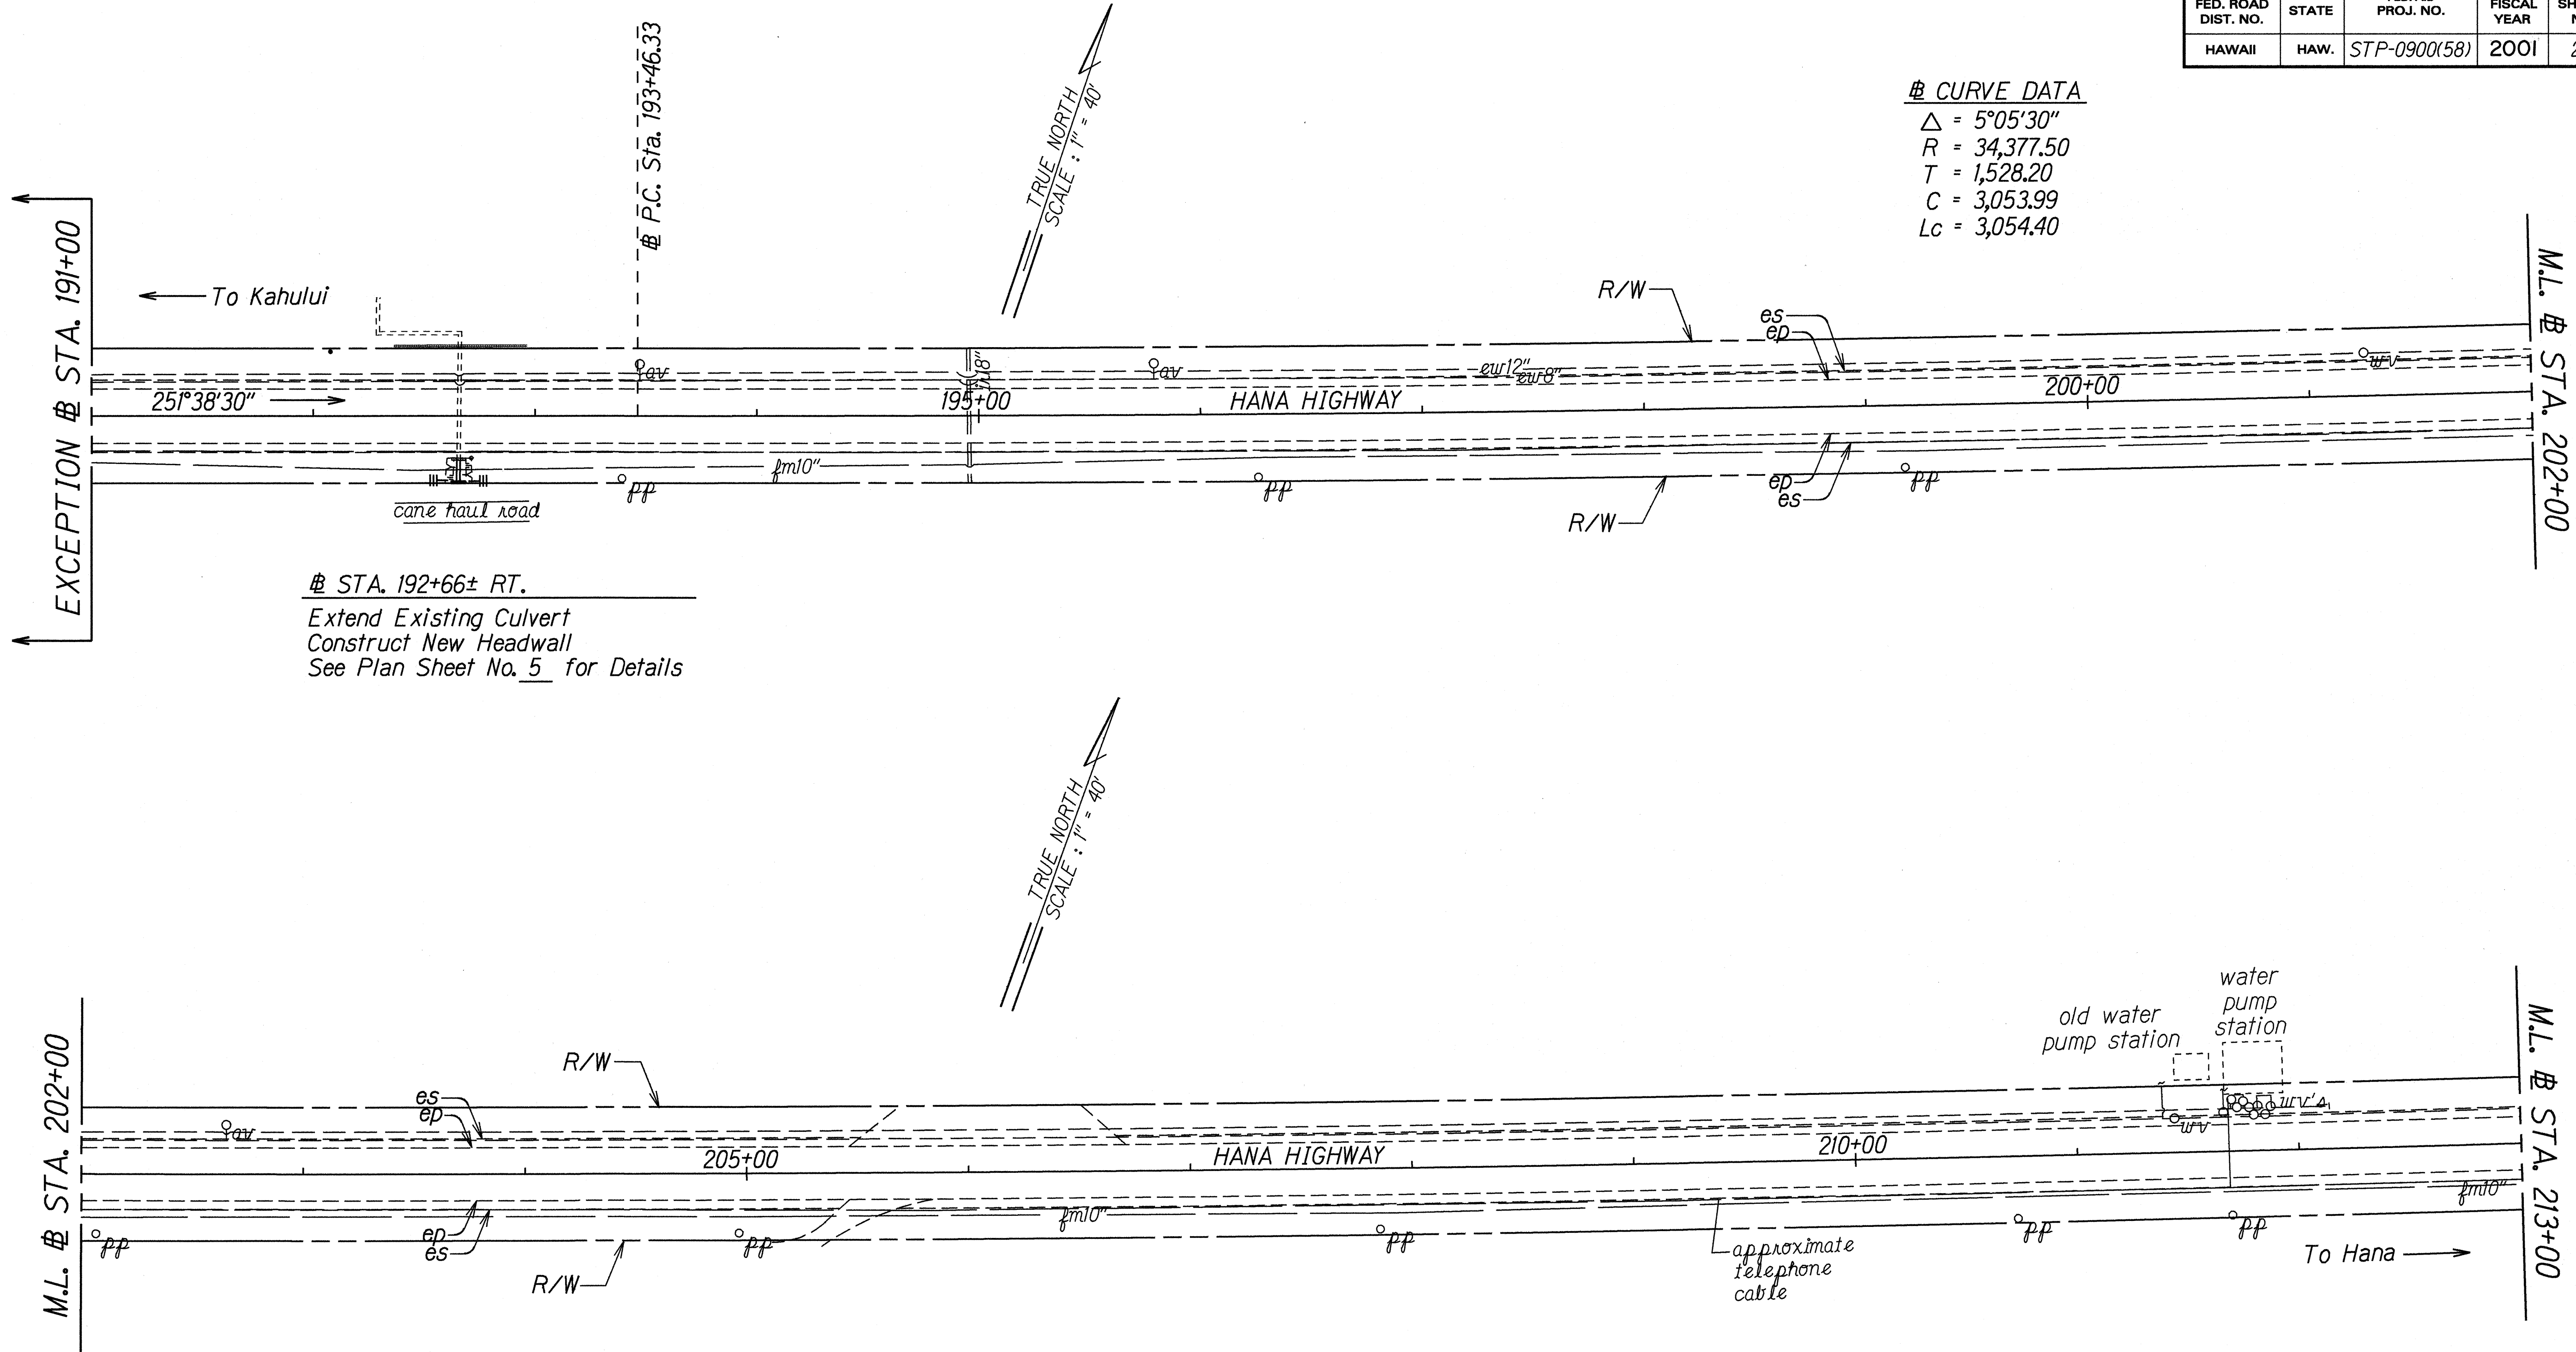

ORIGINAL PLAN	SURVEY PLOTTED BY	DATE
NOTE BOOK	DRAWN BY	Aug. 1999
DESIGNED BY	DESIGNED BY	
QUANTITIES BY	QUANTITIES BY	
CHECKED BY	CHECKED BY	

STATE OF HAWAII
 DEPARTMENT OF TRANSPORTATION
 HIGHWAYS DIVISION



ROADWAY PLAN

HANA HIGHWAY, Dairy Road to Vicinity of Paia Town &
 PIILANI HIGHWAY, Mokulele Hwy. to Wailea Ike Drive
 GUARDRAIL AND SHOULDER IMPROVEMENTS
 Federal-Aid Project No. STP-0900(58)
 Scale: 1" = 40' Date: Oct., 1999

SHEET No. 10 OF 28 SHEETS

FED. ROAD DIST. NO.	STATE	FED. AID PROJ. NO.	FISCAL YEAR	SHEET NO.	TOTAL SHEETS
HAWAII	HAW.	STP-0900(58)	2001	24	52

END WORK AREA 1
Project No. STP-0900(58)
Sta. 222+00

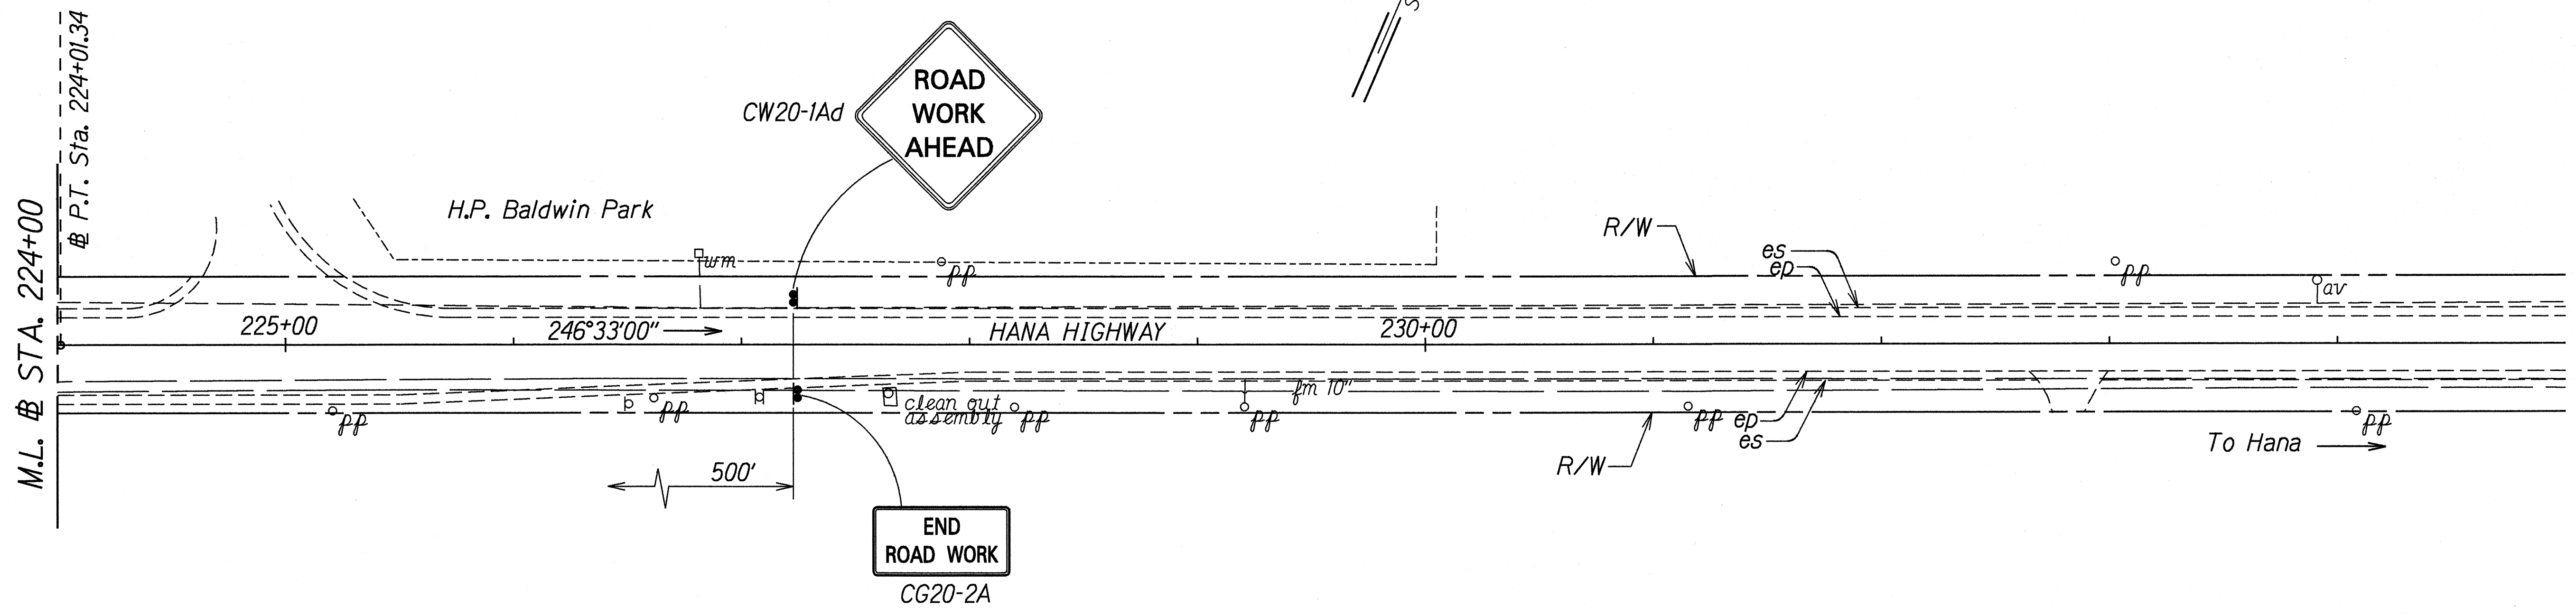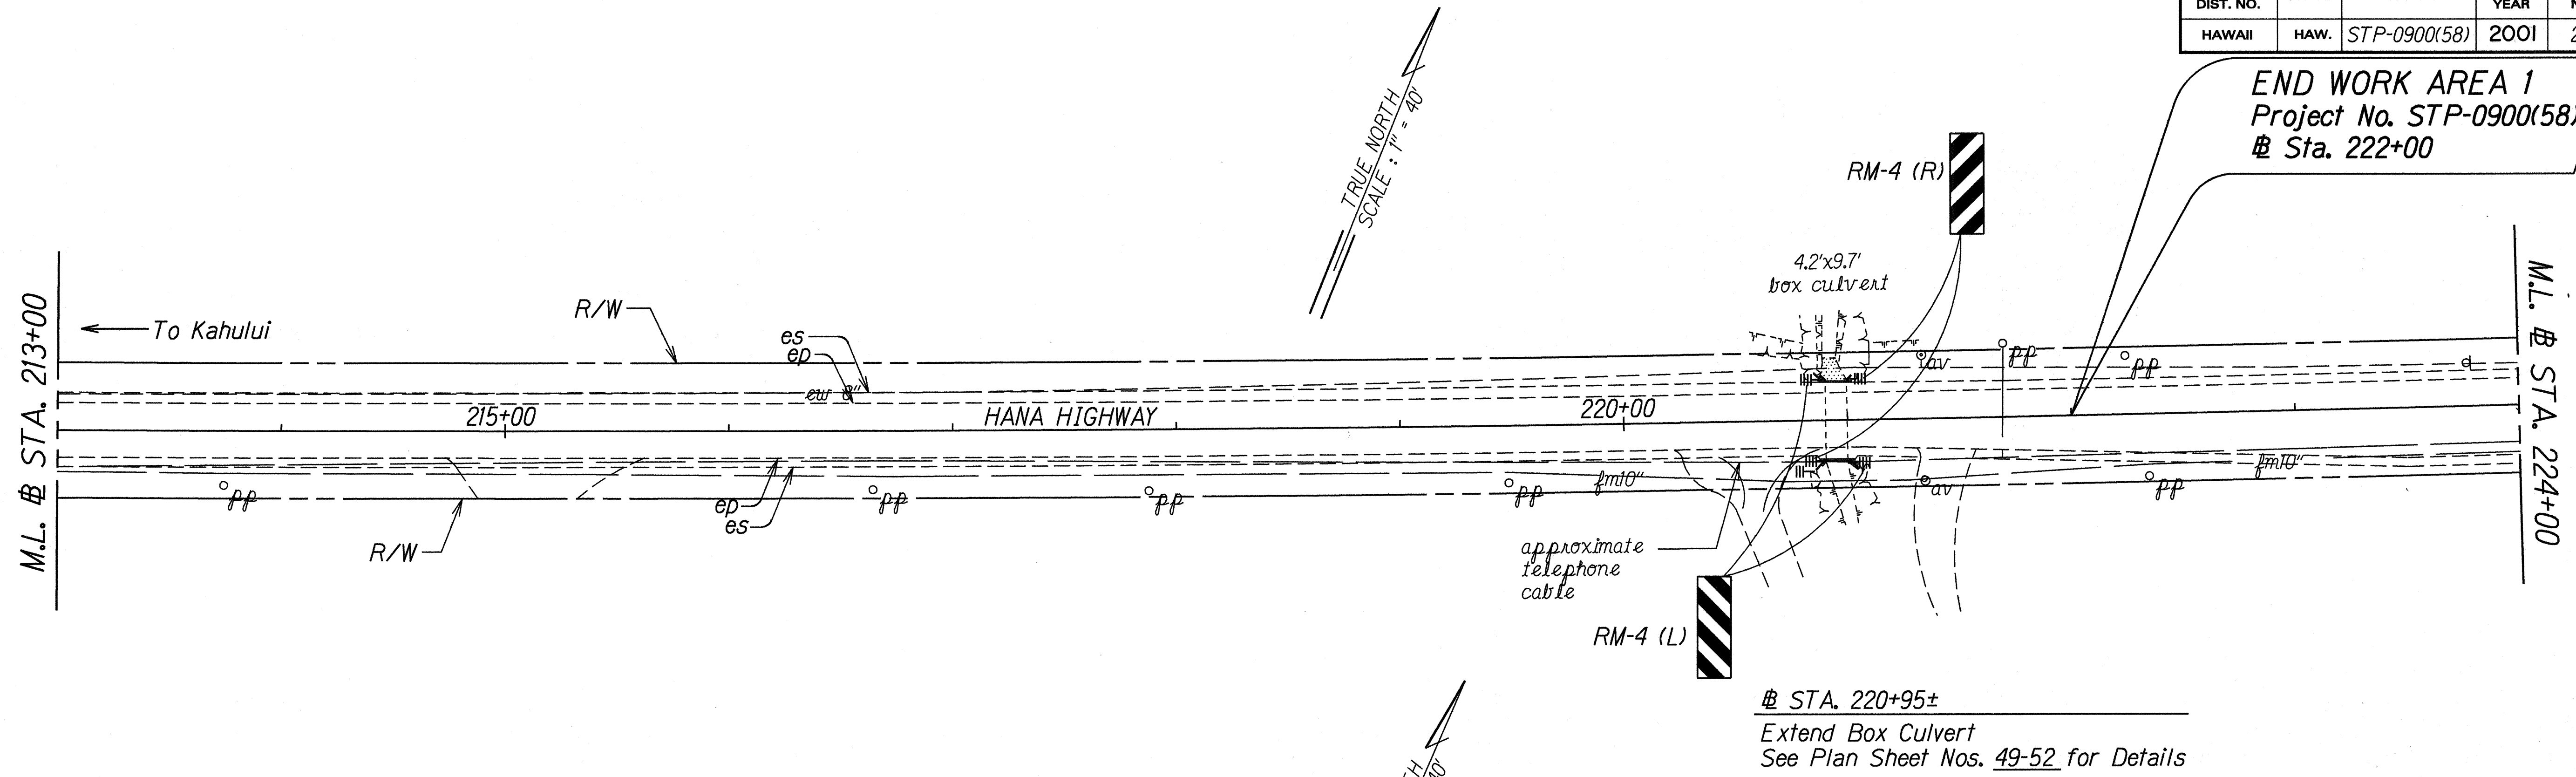

DATE	10/1/99
SURVEY PLOTTED BY	...
DRAWN BY	...
DESIGNED BY	...
QUANTITIES BY	...
CHECKED BY	...


STATE OF HAWAII
DEPARTMENT OF TRANSPORTATION
HIGHWAYS DIVISION

ROADWAY PLAN

HANA HIGHWAY, Dairy Road to Vicinity of Paia Town &
PIILANI HIGHWAY, Mokulele Hwy. to Wailea Ike Drive
GUARDRAIL AND SHOULDER IMPROVEMENTS
Federal-Aid Project No. STP-0900(58)
Scale: 1" = 40' Date: Oct., 1999

SHEET No. 11 OF 28 SHEETS

FED. ROAD DIST. NO.	STATE	FED. AID PROJ. NO.	FISCAL YEAR	SHEET NO.	TOTAL SHEETS
HAWAII	HAW.	STP-0900(58)	2001	25	52

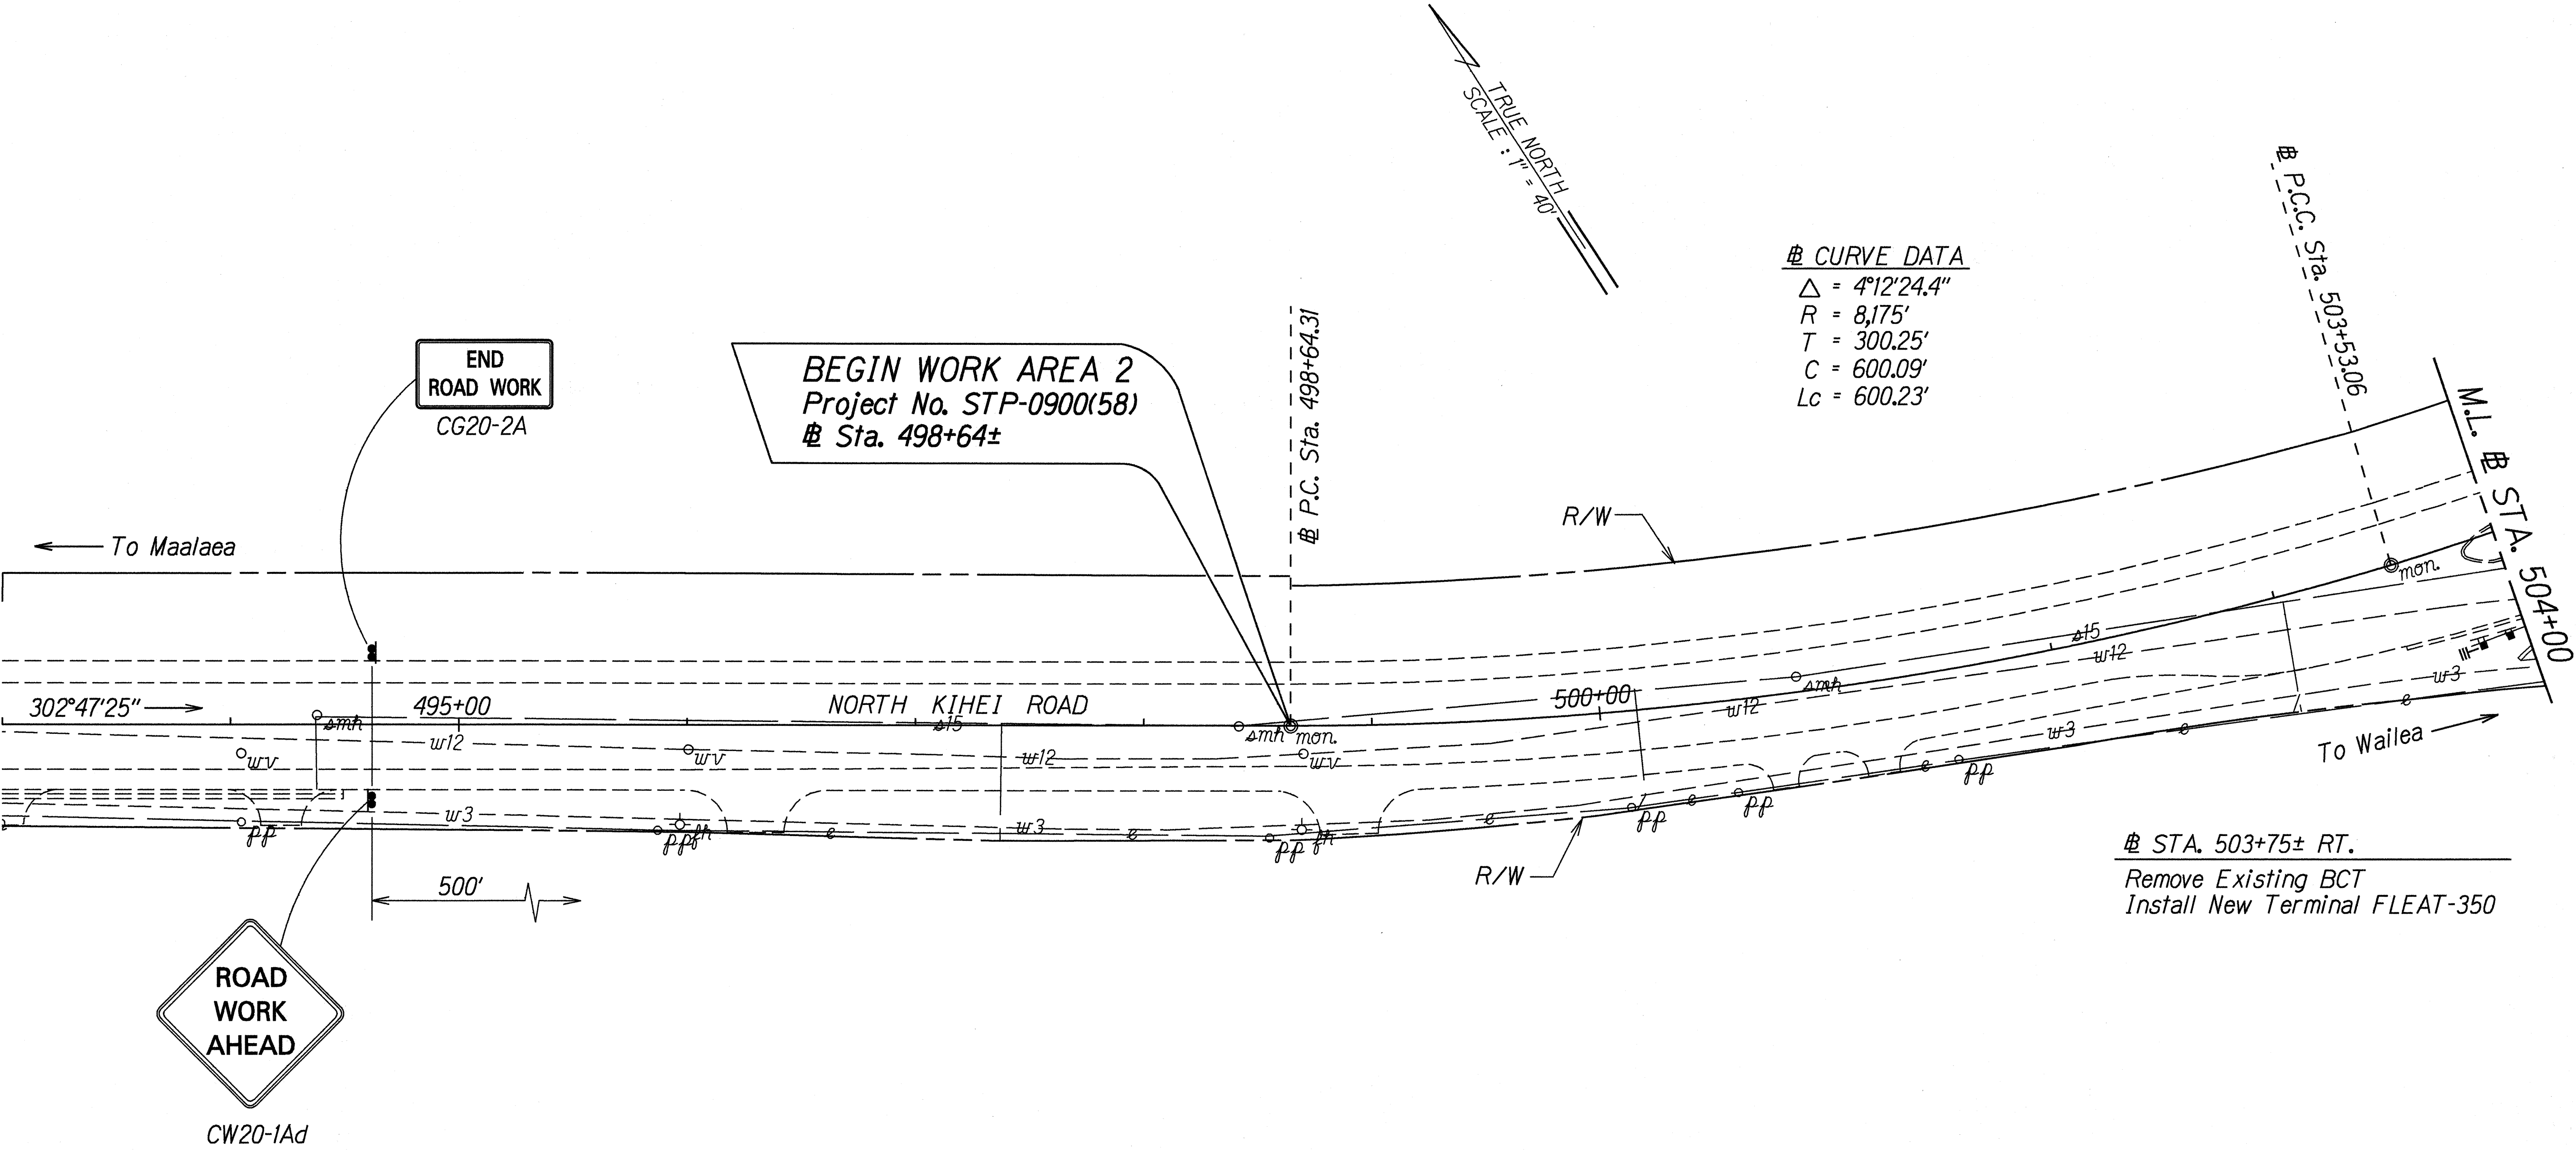

ORIGINAL PLAN	SURVEY PLOTTED BY	DATE
NOTE BOOK	DRAWN BY	10/1/99
log/in: bcdy	DESIGNED BY	
quantities	QUANTITIES BY	
checked by	CHECKED BY	


STATE OF HAWAII
DEPARTMENT OF TRANSPORTATION
HIGHWAYS DIVISION

ROADWAY PLAN

HANA HIGHWAY, Dairy Road to Vicinity of Paia Town &
PIILANI HIGHWAY, Mokulele Hwy. to Wailea Ike Drive
GUARDRAIL AND SHOULDER IMPROVEMENTS
Federal-Aid Project No. STP-0900(58)
Scale: 1" = 40' Date: Oct., 1999

SHEET No. 12 OF 28 SHEETS

FED. ROAD DIST. NO.	STATE	FED. AID PROJ. NO.	FISCAL YEAR	SHEET NO.	TOTAL SHEETS
HAWAII	HAW.	STP-0900(58)	2001	26	52

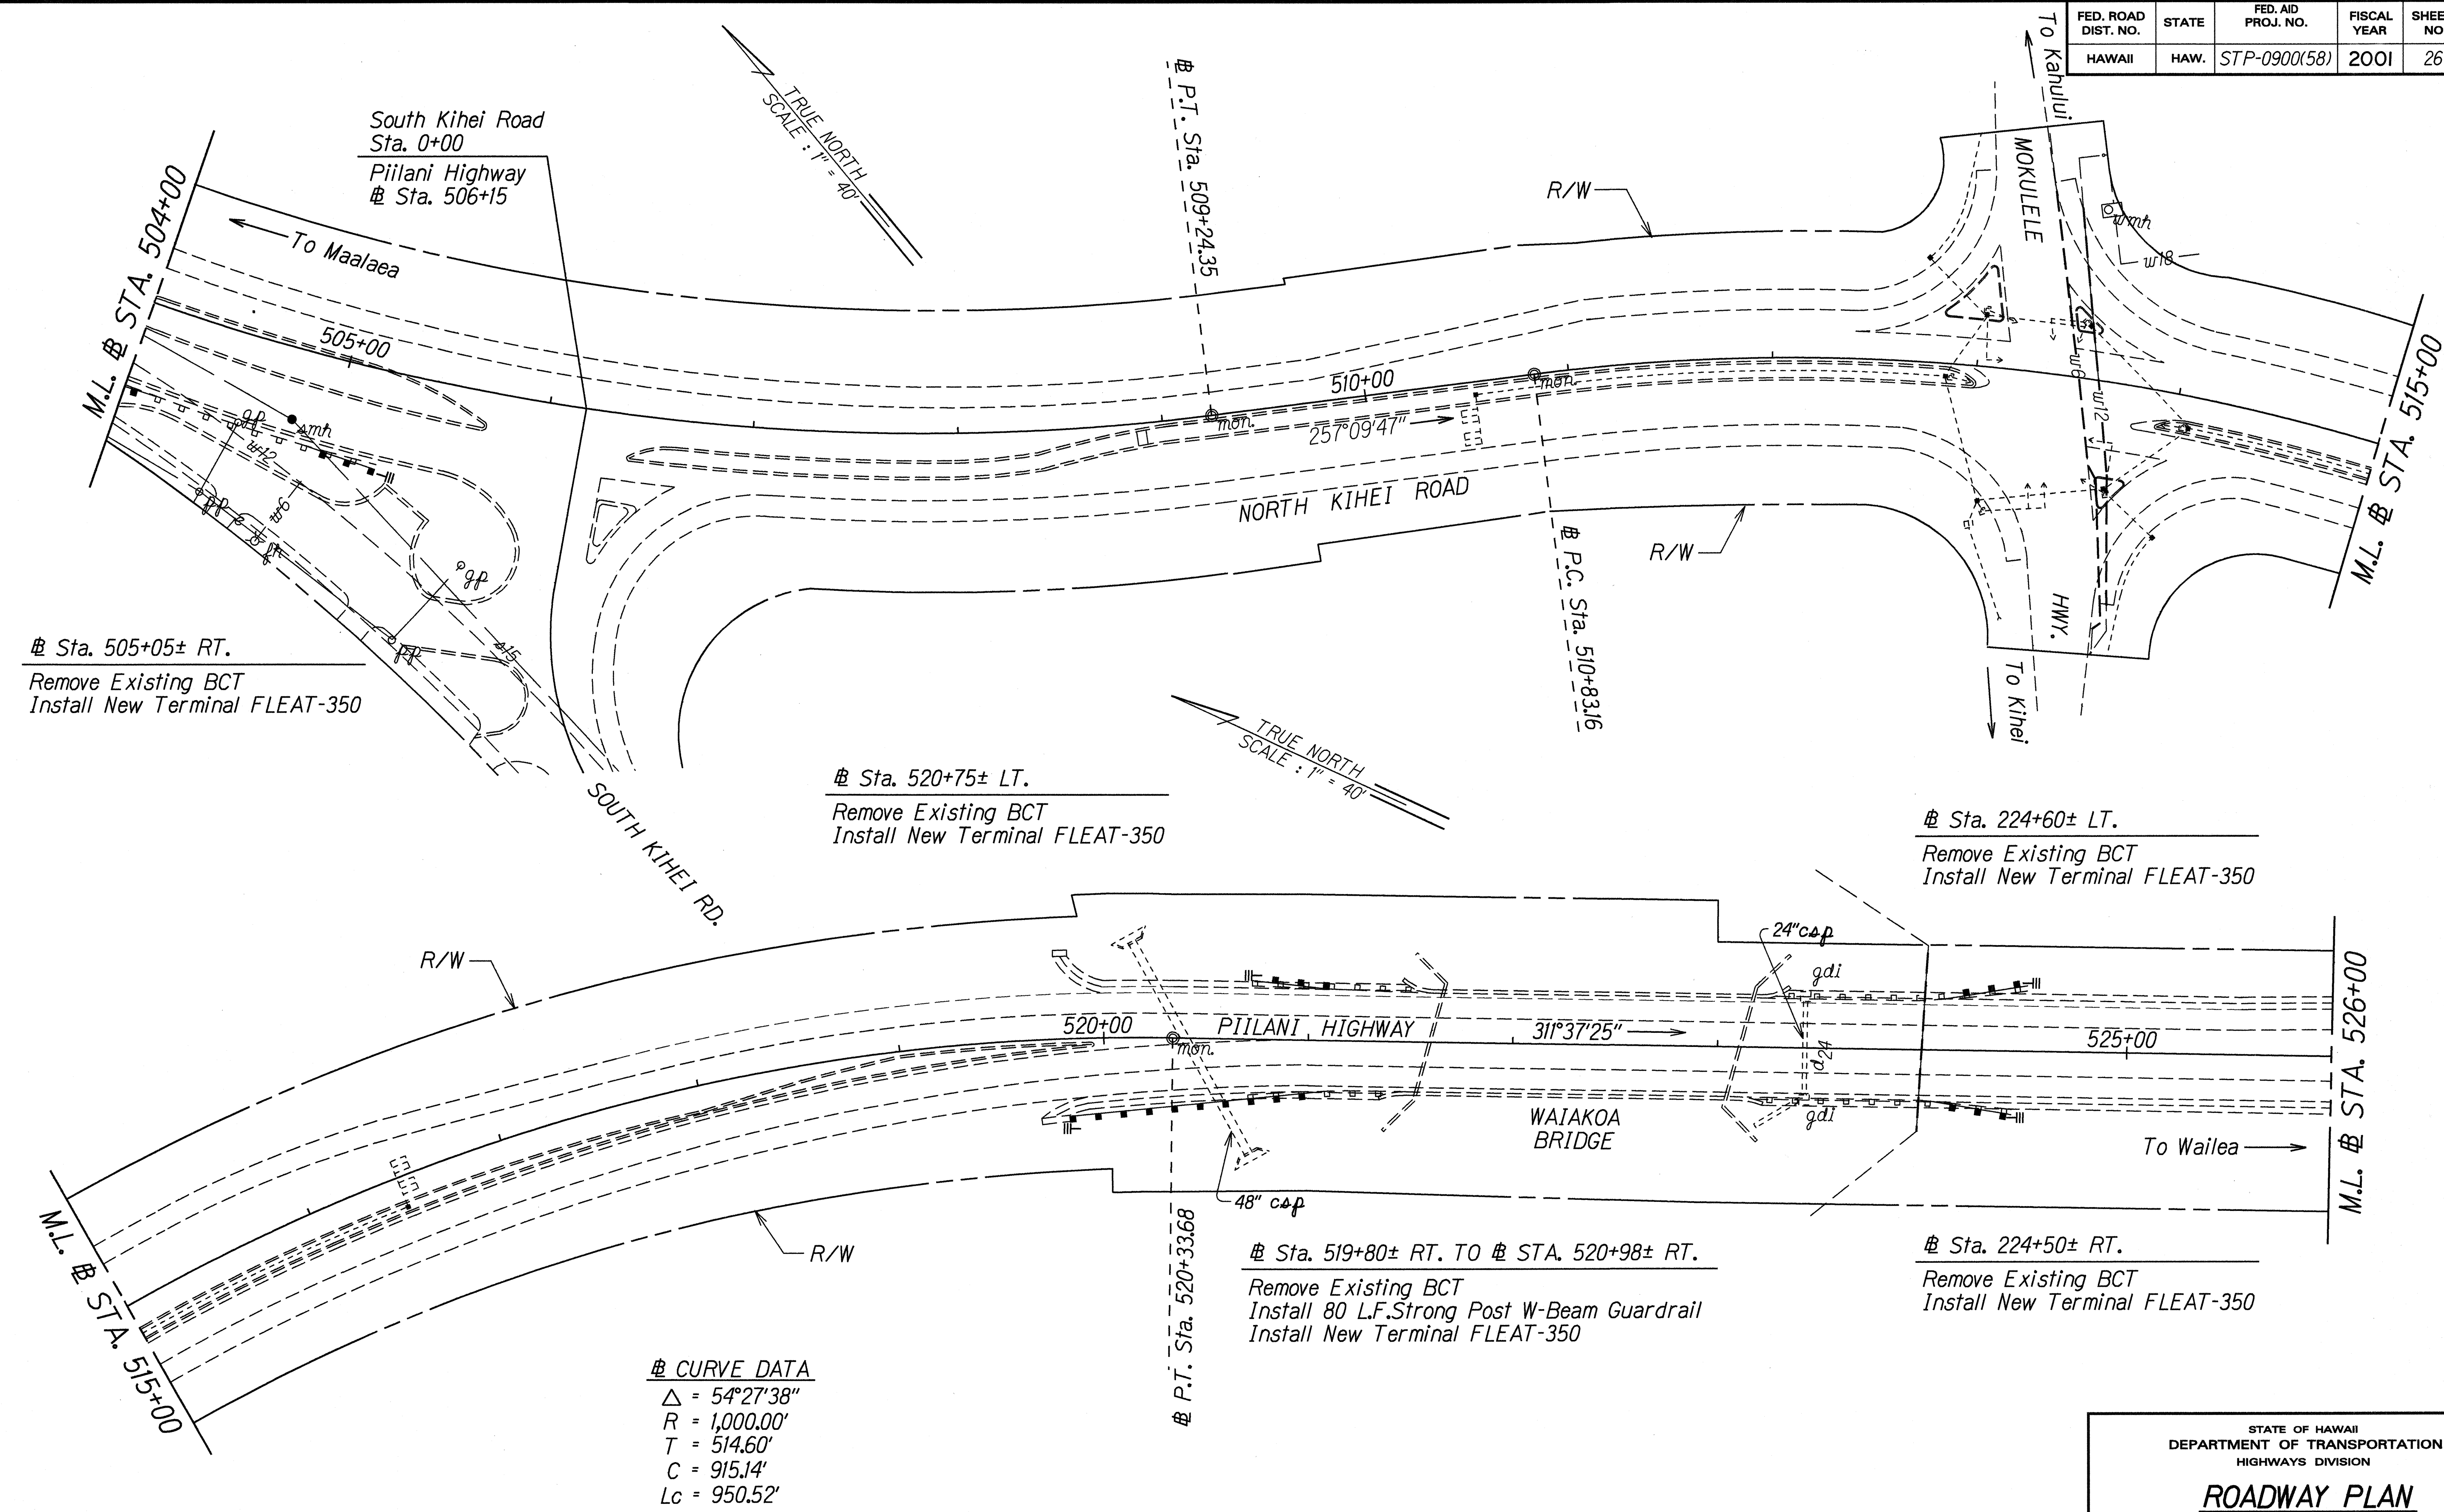

ORIGINAL PLAN	SURVEY PLOTTED BY	DATE
NOTE BOOK	DRAWN BY	
log/in: teddy	DESIGNED BY	
checked by	QUANTITIES BY	
	CHECKED BY	

STATE OF HAWAII
DEPARTMENT OF TRANSPORTATION
HIGHWAYS DIVISION

ROADWAY PLAN

HANA HIGHWAY, Dairy Road to Vicinity of Paia Town & PIILANI HIGHWAY, Mokulele Hwy. to Wailea Ike Drive


GUARDRAIL AND SHOULDER IMPROVEMENTS

Federal-Aid Project No. STP-0900(58)

Scale: 1" = 40' Date: Oct., 1999

SHEET No. 13 OF 28 SHEETS

FED. ROAD DIST. NO.	STATE	FED. AID PROJ. NO.	FISCAL YEAR	SHEET NO.	TOTAL SHEETS
HAWAII	HAW.	STP-0900(58)	2001	27	52

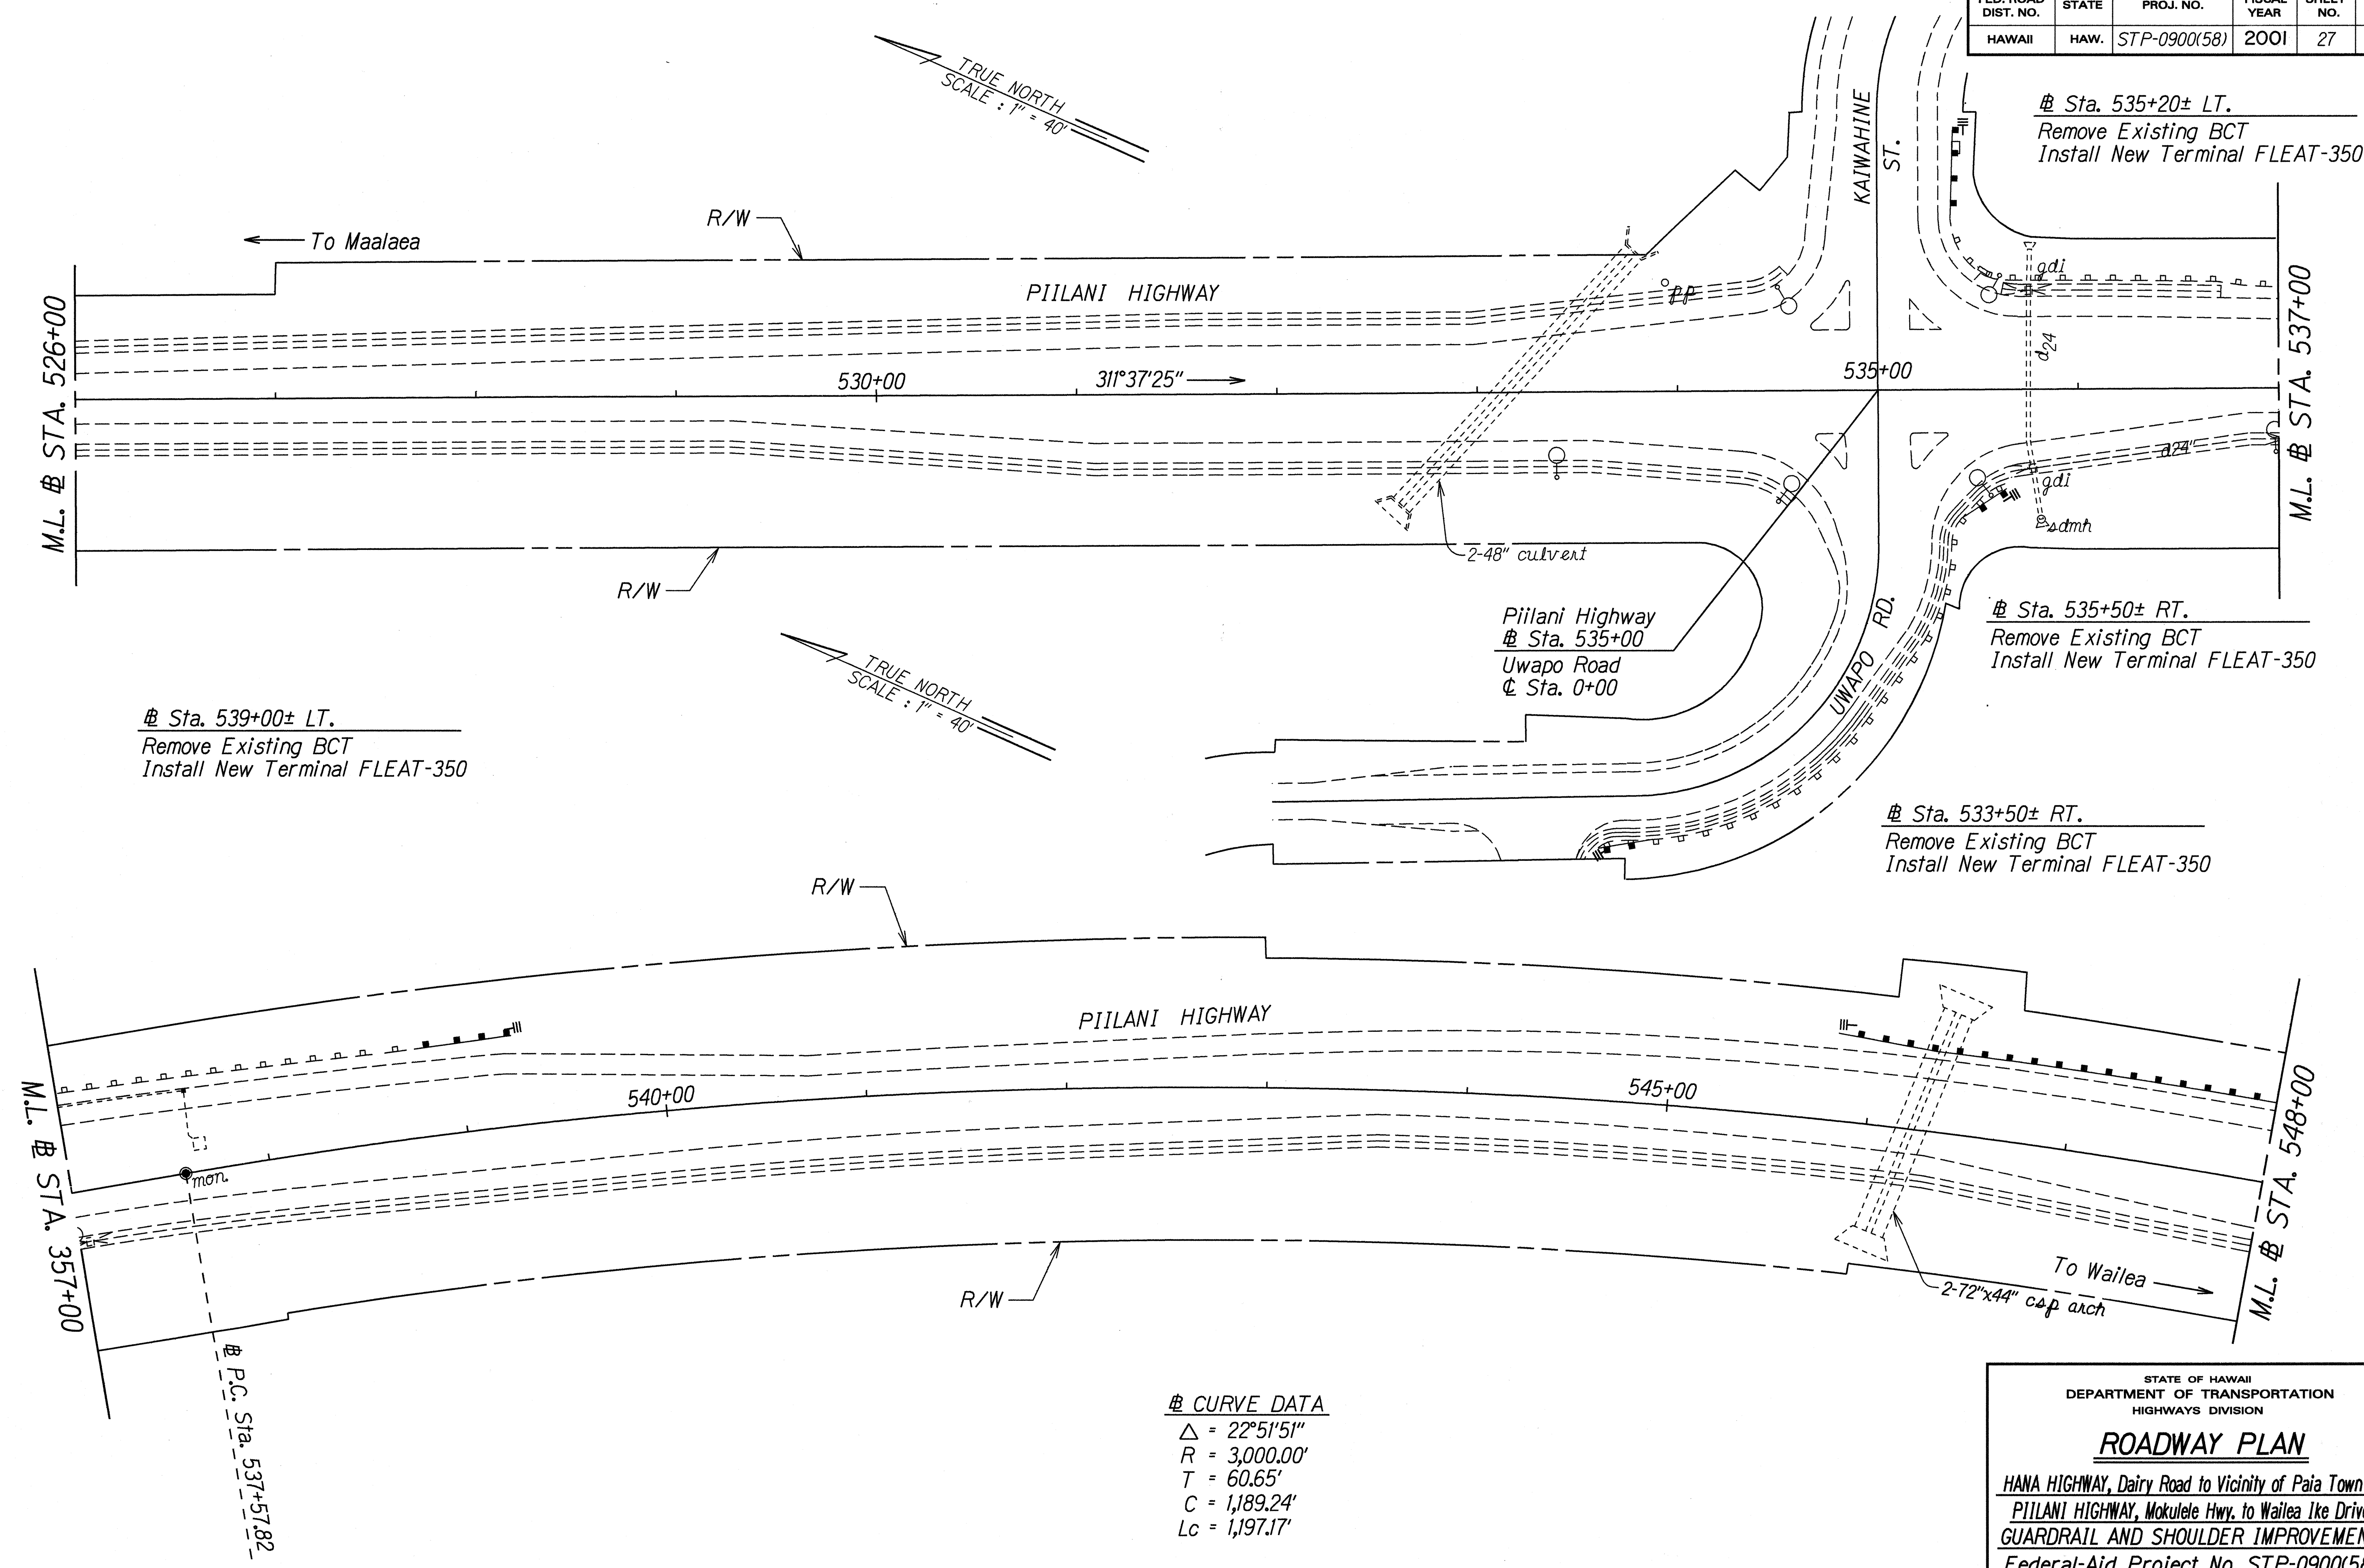

CURVE DATA

Δ	= 22°51'51"
R	= 3,000.00'
T	= 60.65'
C	= 1,189.24'
Lc	= 1,197.17'

ORIGINAL PLAN	SURVEY PLOTTED BY	DATE
NOTE BOOK	DRAWN BY	10/1/99
log/in: teddy	TRACED BY	
quantities by	CHECKED BY	

STATE OF HAWAII
DEPARTMENT OF TRANSPORTATION
HIGHWAYS DIVISION

ROADWAY PLAN


HANA HIGHWAY, Dairy Road to Vicinity of Paia Town &
PIILANI HIGHWAY, Mokulele Hwy. to Wailea Ike Drive
GUARDRAIL AND SHOULDER IMPROVEMENTS
Federal-Aid Project No. STP-0900(58)
Scale: 1" = 40' Date: Oct., 1999

SHEET No. 14 OF 28 SHEETS

FED. ROAD DIST. NO.	STATE	FED. AID PROJ. NO.	FISCAL YEAR	SHEET NO.	TOTAL SHEETS
HAWAII	HAW.	STP-0900(58)	2001	28	52

At STA. 546+00± LT. TO STA. 549+50± LT.
Install 275 L.F. Strong Post W-Beam Guardrail.
Install End Treatments. Approach and Trailing
Ends - FLEAT-350.

STA. 557+80± LT
Remove Existing BCT.
Install New Terminal FLEAT-350.

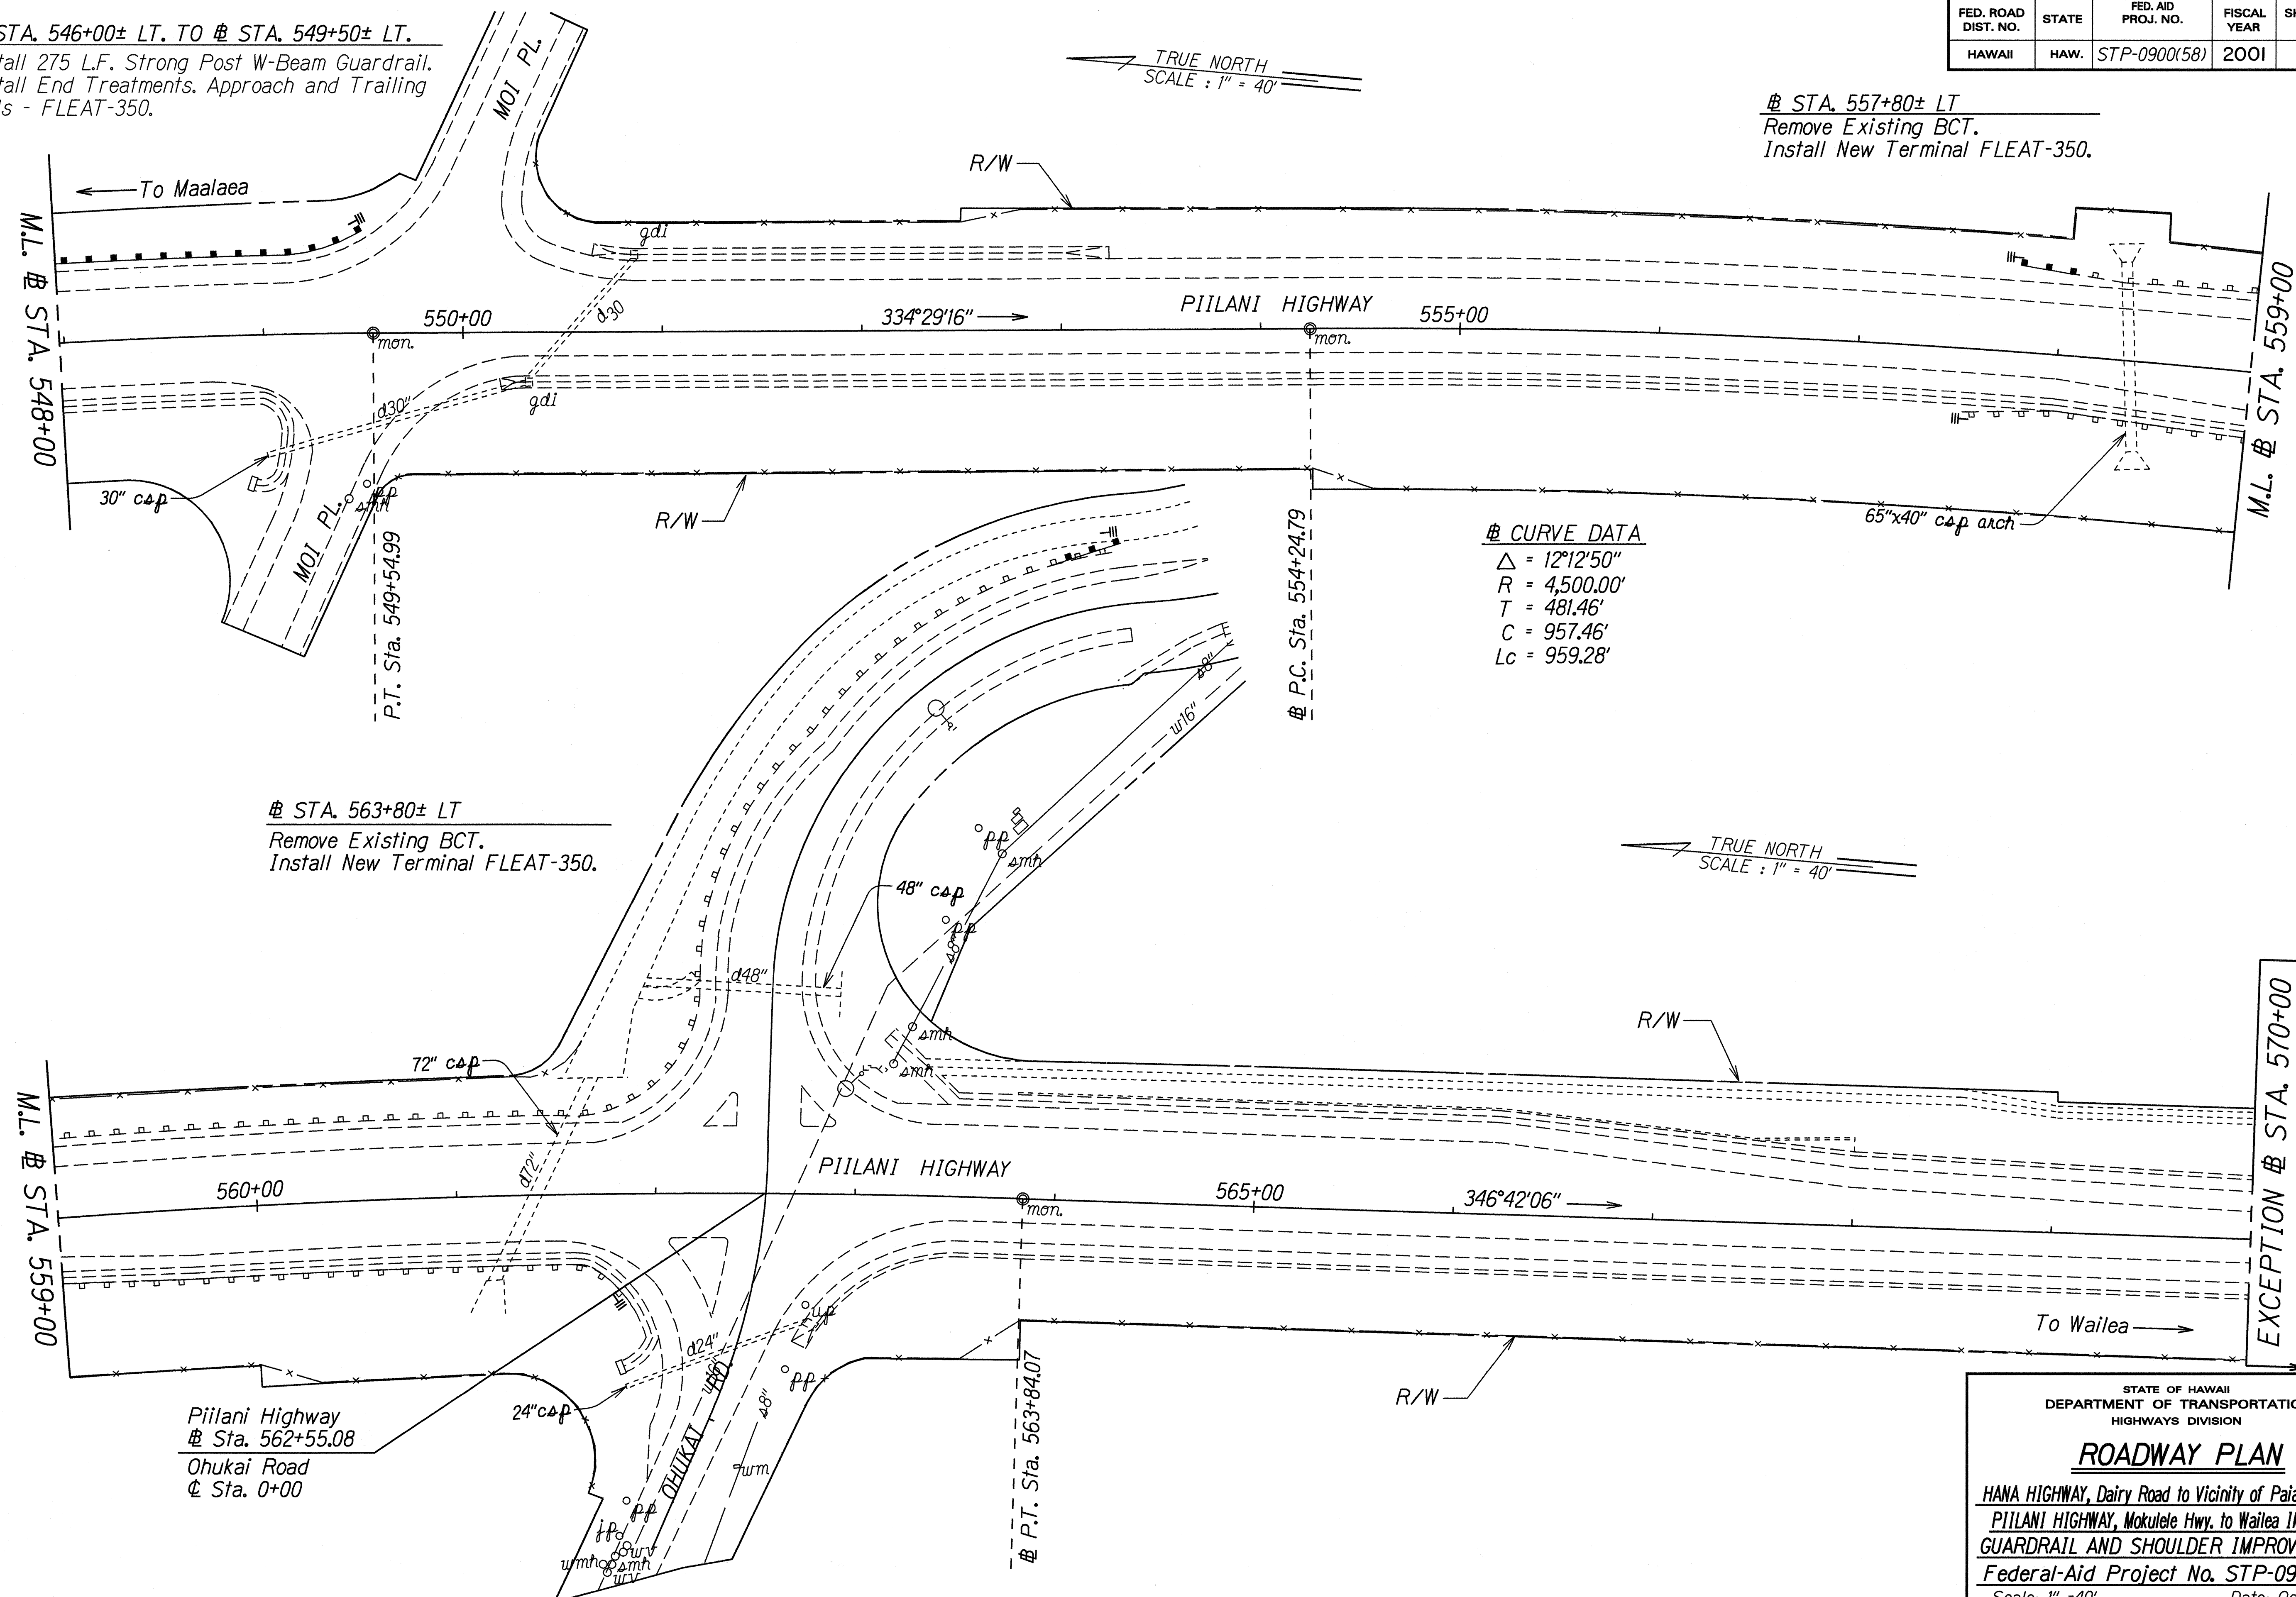

ORIGINAL PLAN	SURVEY PLOTTED BY _____ DATE _____
NOTE BOOK	DRAWN BY <i>jq</i> _____
<i>login: teddy</i>	TRACED BY _____
<i>qianmp93dgm</i>	DESIGNED BY <i>lm</i> _____
	QUANTITIES BY _____
	CHECKED BY _____

STATE OF HAWAII
DEPARTMENT OF TRANSPORTATION
HIGHWAYS DIVISION


ROADWAY PLAN

HANA HIGHWAY, Dairy Road to Vicinity of Paia Town &
PIILANI HIGHWAY, Mokulele Hwy. to Wailea Ike Drive
GUARDRAIL AND SHOULDER IMPROVEMENTS
Federal-Aid Project No. STP-0900(58)

Scale: 1" = 40' Date: Oct., 1999

SHEET No. 15 OF 28 SHEETS



FED. ROAD DIST. NO.	STATE	FED. AID PROJ. NO.	FISCAL YEAR	SHEET NO.	TOTAL SHEETS
HAWAII	HAW.	STP-0900(58)	2001	29	52

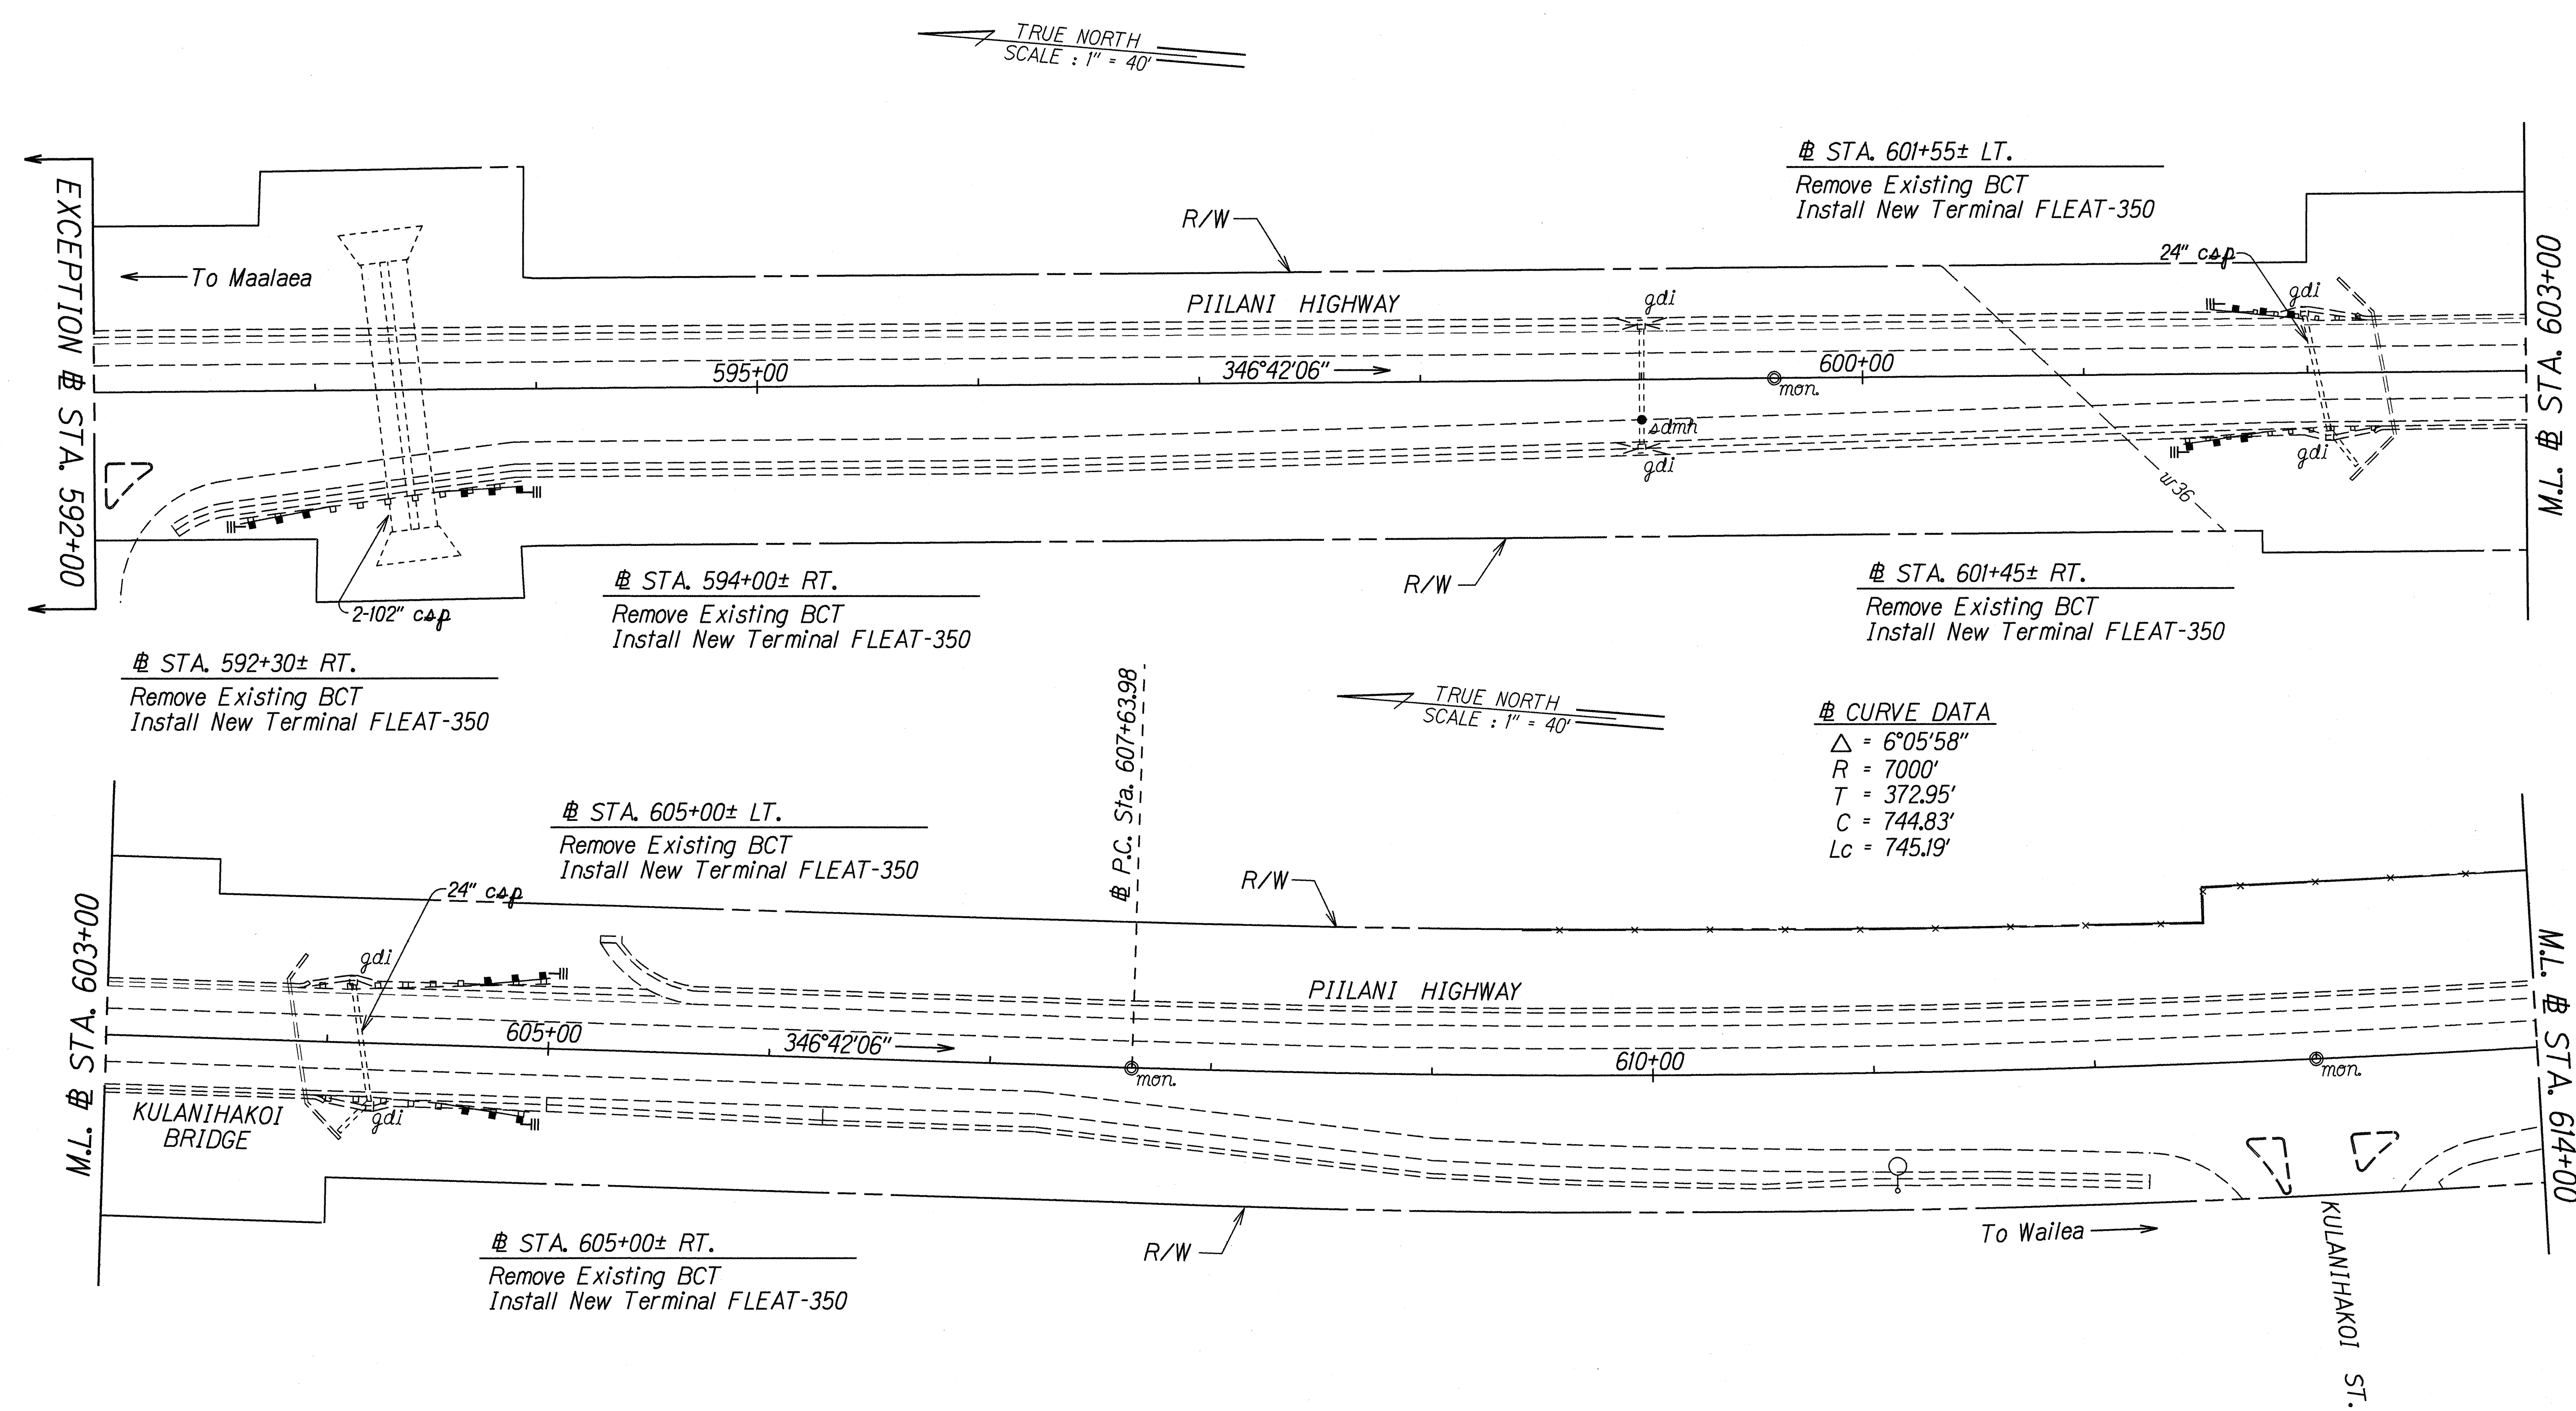

ORIGINAL PLAN	SURVEY PLOTTED BY	DATE
NOTE BOOK	DRAWN BY	
log/in: teddy	TRACED BY	
quantities by	QUANTITIES BY	
checked by	CHECKED BY	

STATE OF HAWAII
DEPARTMENT OF TRANSPORTATION
HIGHWAYS DIVISION
ROADWAY PLAN
HANA HIGHWAY, Dairy Road to Vicinity of Paia Town &
PIILANI HIGHWAY, Mokulele Hwy. to Wailea Ike Drive
GUARDRAIL AND SHOULDER IMPROVEMENTS
Federal-Aid Project No. STP-0900(58)
Scale: 1" = 40' Date: Oct., 1999
SHEET No. 16 OF 28 SHEETS

FED. ROAD DIST. NO.	STATE	FED. AID PROJ. NO.	FISCAL YEAR	SHEET NO.	TOTAL SHEETS
HAWAII	HAW.	STP-0900(58)	2001	30	52

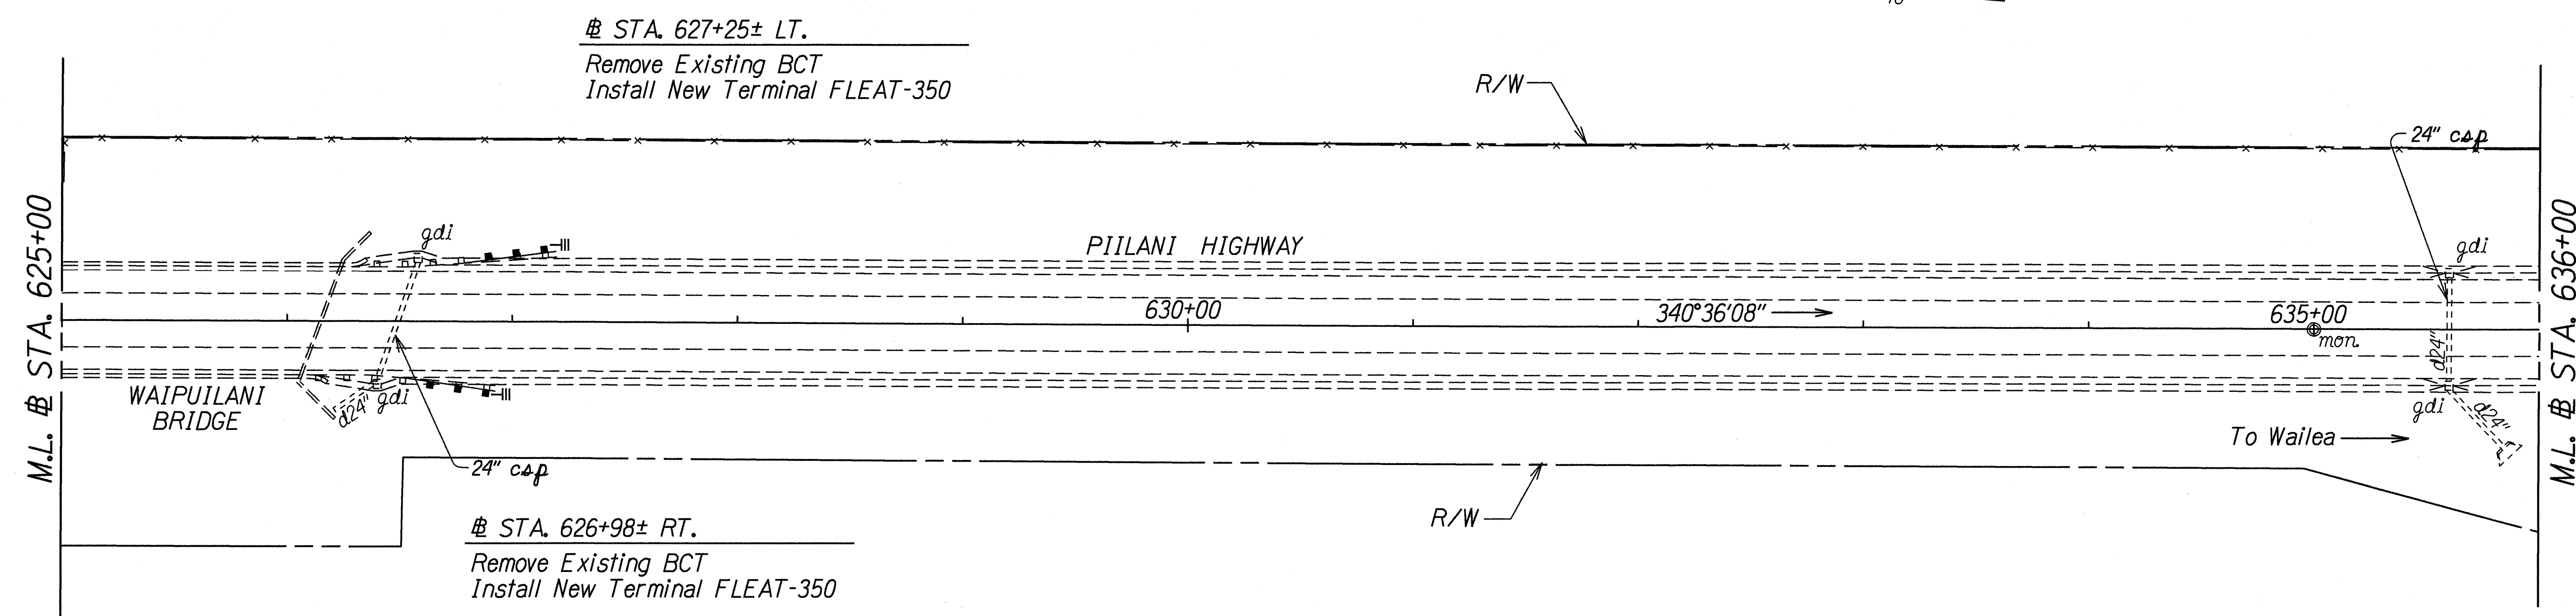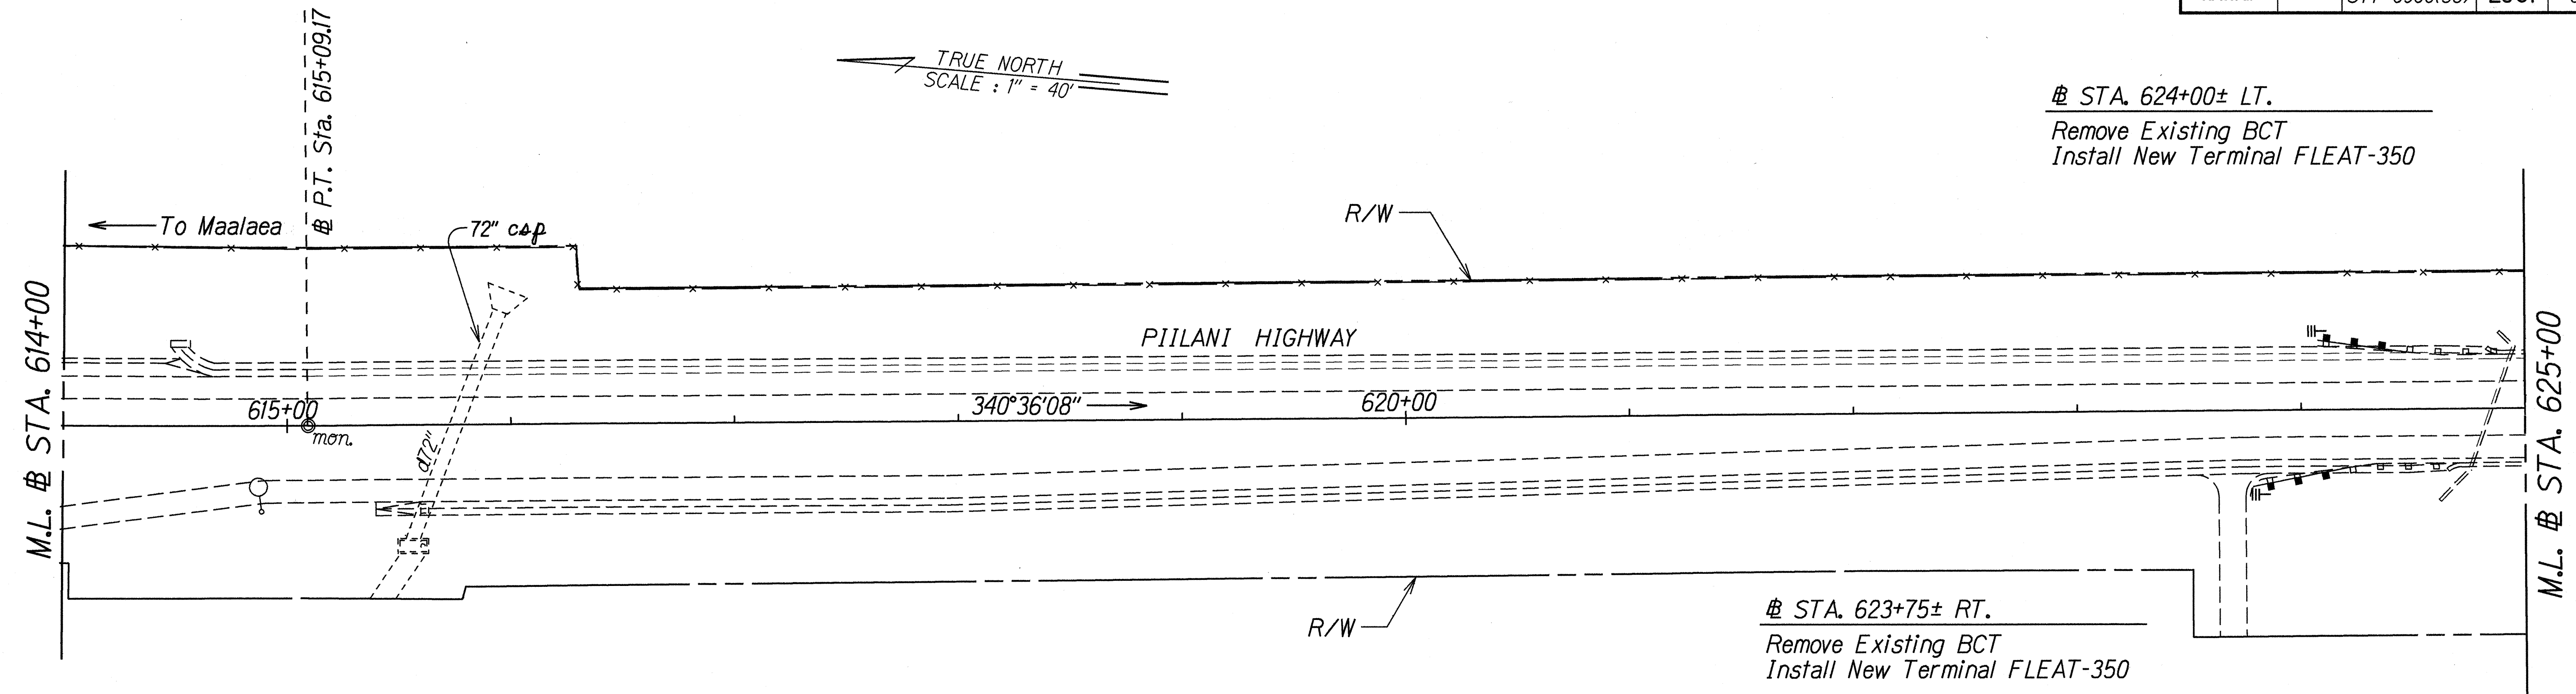

ORIGINAL PLAN	SURVEY PLOTTED BY	DATE
	DRAWN BY	
	TRACED BY	
	NOTED BY	
	QUANTITIES BY	
	CHECKED BY	


STATE OF HAWAII
DEPARTMENT OF TRANSPORTATION
HIGHWAYS DIVISION

ROADWAY PLAN

HANA HIGHWAY, Dairy Road to Vicinity of Paia Town &
PIILANI HIGHWAY, Mokulele Hwy. to Wailea Ike Drive
GUARDRAIL AND SHOULDER IMPROVEMENTS
Federal-Aid Project No. STP-0900(58)
Scale: 1" = 40' Date: Oct., 1999

SHEET No. 17 OF 28 SHEETS

FED. ROAD DIST. NO.	STATE	FED. AID PROJ. NO.	FISCAL YEAR	SHEET NO.	TOTAL SHEETS
HAWAII	HAW.	STP-0900(58)	2001	31	52

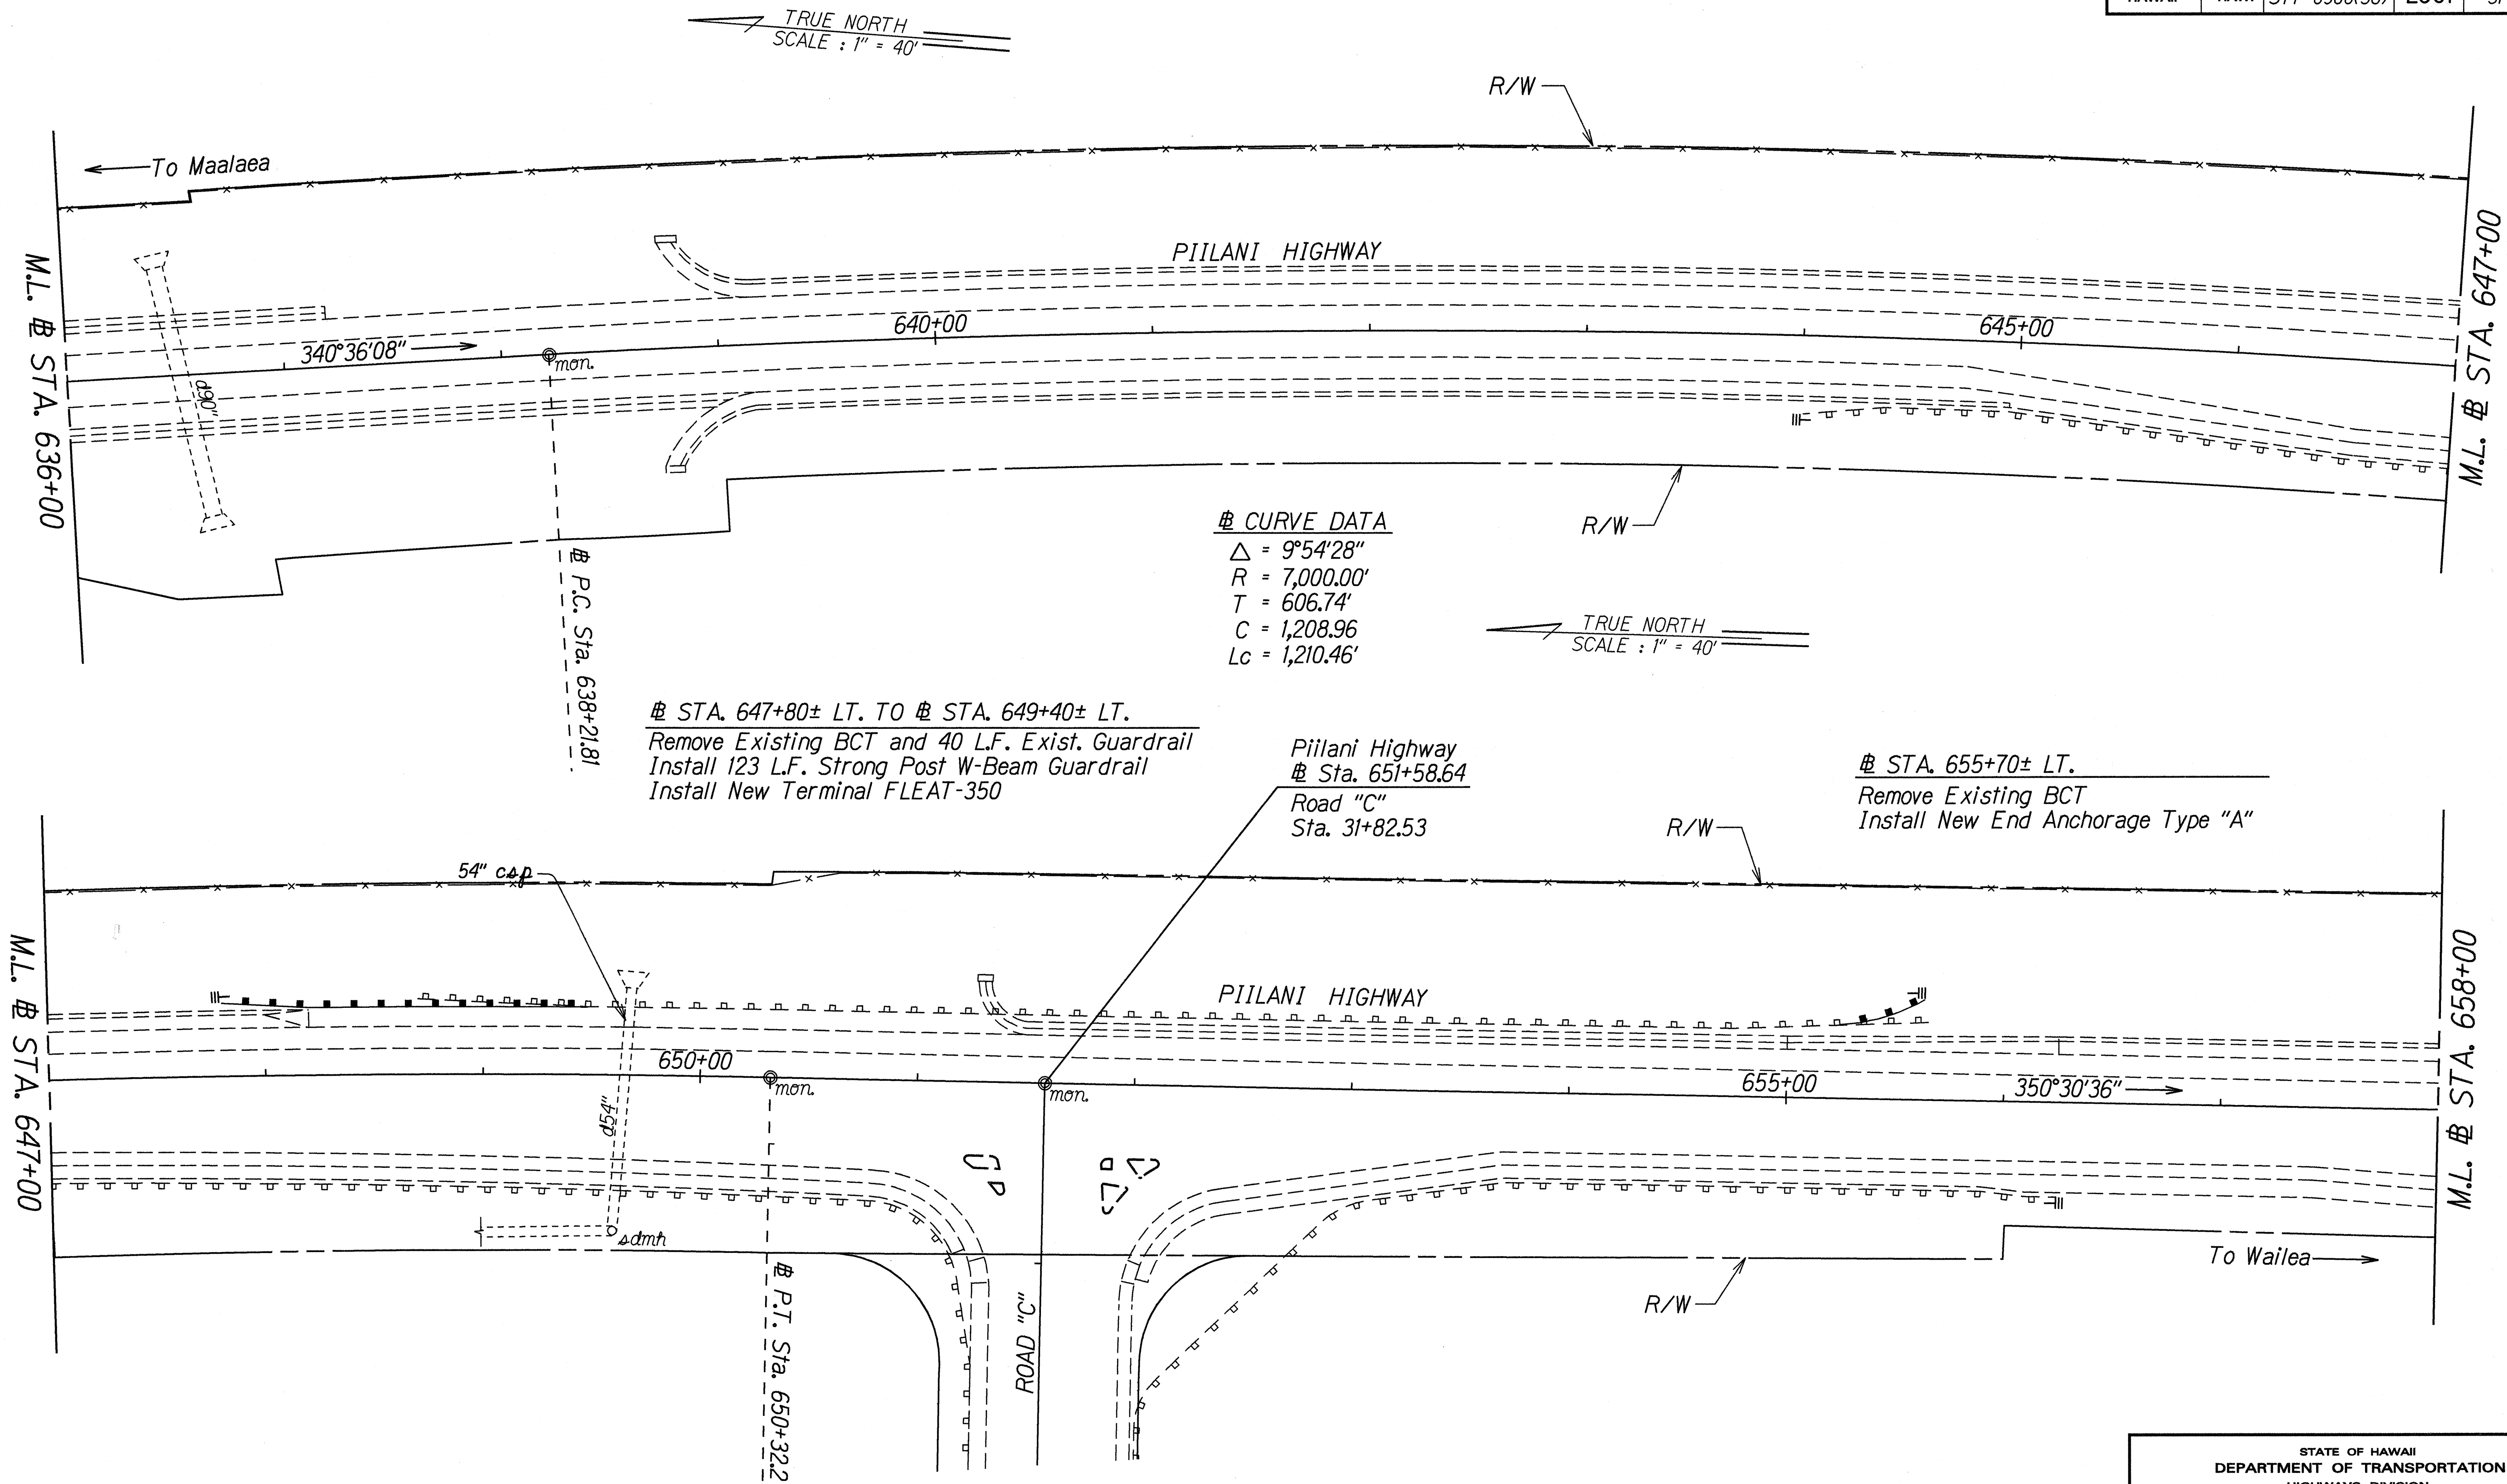

ORIGINAL PLAN	DATE	Mar. 1999
SURVEY PLOTTED BY		
DRAWN BY		
DESIGNED BY		
NOTED BY		
CHECKED BY		



STATE OF HAWAII
DEPARTMENT OF TRANSPORTATION
HIGHWAYS DIVISION

ROADWAY PLAN

HANA HIGHWAY, Dairy Road to Vicinity of Paia Town &
PIILANI HIGHWAY, Mokulele Hwy. to Wailea Ike Drive
GUARDRAIL AND SHOULDER IMPROVEMENTS
Federal-Aid Project No. STP-0900(58)
Scale: 1" = 40' Date: Oct., 1999

SHEET No. 18 OF 28 SHEETS

FED. ROAD DIST. NO.	STATE	FED. AID PROJ. NO.	FISCAL YEAR	SHEET NO.	TOTAL SHEETS
HAWAII	HAW.	STP-0900(58)	2001	32	52

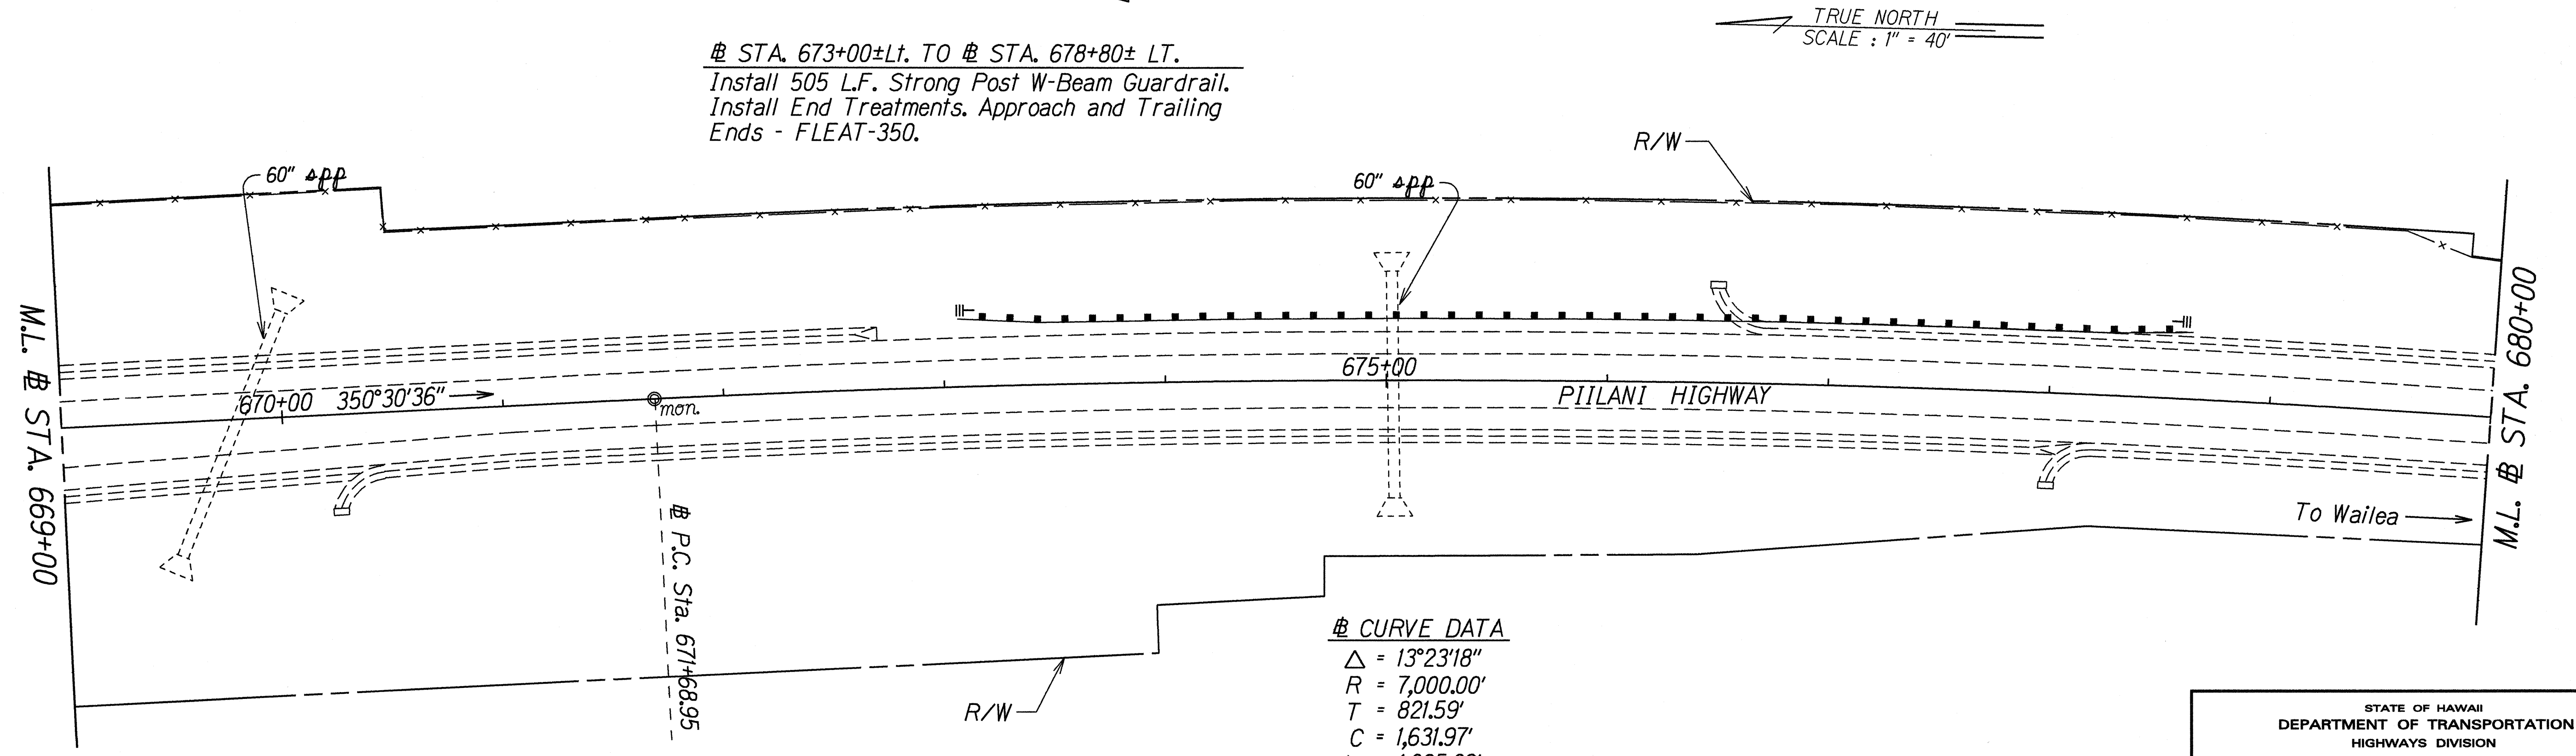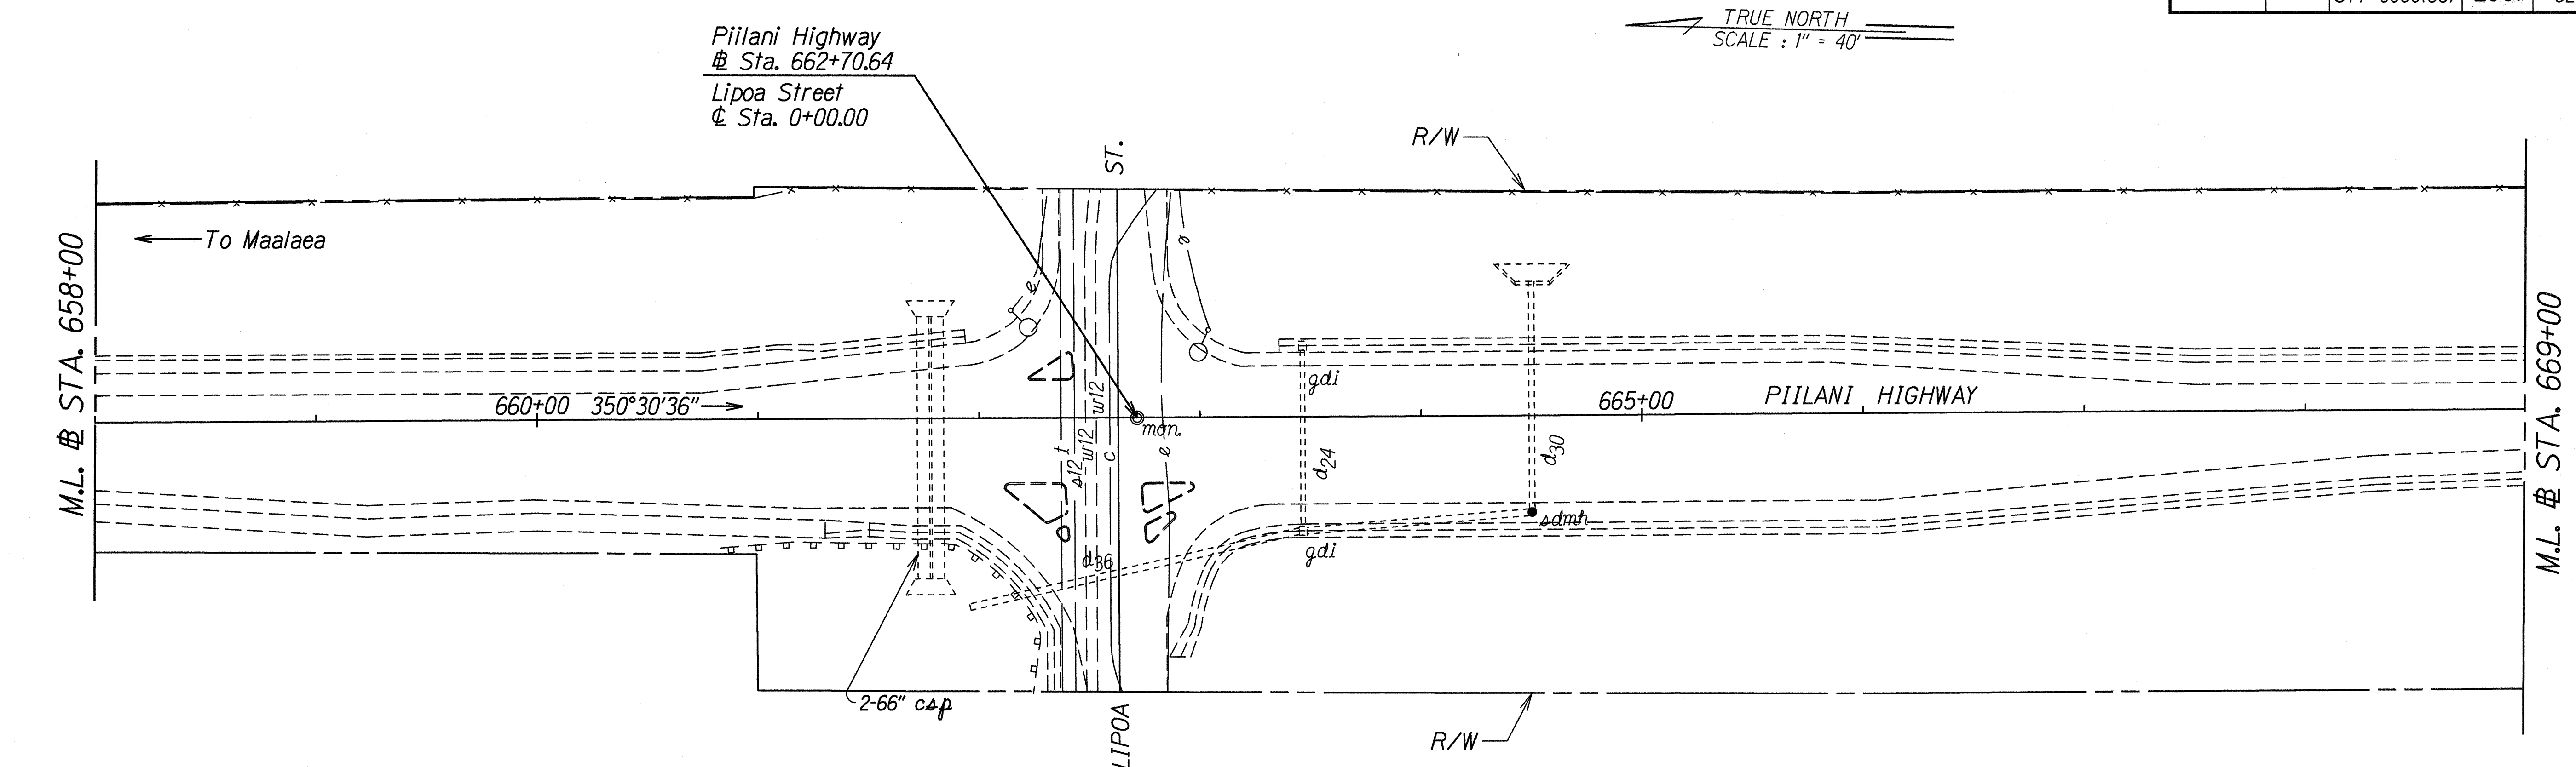

STA. 673+00± Lt. TO # STA. 678+80± Lt.
 Install 505 L.F. Strong Post W-Beam Guardrail.
 Install End Treatments. Approach and Trailing
 Ends - FLEAT-350.

CURVE DATA
 $\Delta = 13^\circ 23' 18''$
 $R = 7,000.00'$
 $T = 821.59'$
 $C = 1,631.97'$
 $L_c = 1,635.69'$

ORIGINAL PLAN	SURVEY PLOTTED BY	DATE
	DRAWN BY	Mar. 1999
	DESIGNED BY	
	CHECKED BY	
NOTE BOOK	log/in. body	
	log/in. back	
	log/in. cover	
	log/in. title	


STATE OF HAWAII
 DEPARTMENT OF TRANSPORTATION
 HIGHWAYS DIVISION

ROADWAY PLAN

HANA HIGHWAY, Dairy Road to Vicinity of Paia Town &
 PIILANI HIGHWAY, Mokulele Hwy. to Wailea Ike Drive
 GUARDRAIL AND SHOULDER IMPROVEMENTS
 Federal-Aid Project No. STP-0900(58)
 Scale: 1" = 40' Date: Oct., 1999


SHEET No. 19 OF 28 SHEETS

FED. ROAD DIST. NO.	STATE	FED. AID PROJ. NO.	FISCAL YEAR	SHEET NO.	TOTAL SHEETS
HAWAII	HAW.	STP-0900(58)	2001	33	52

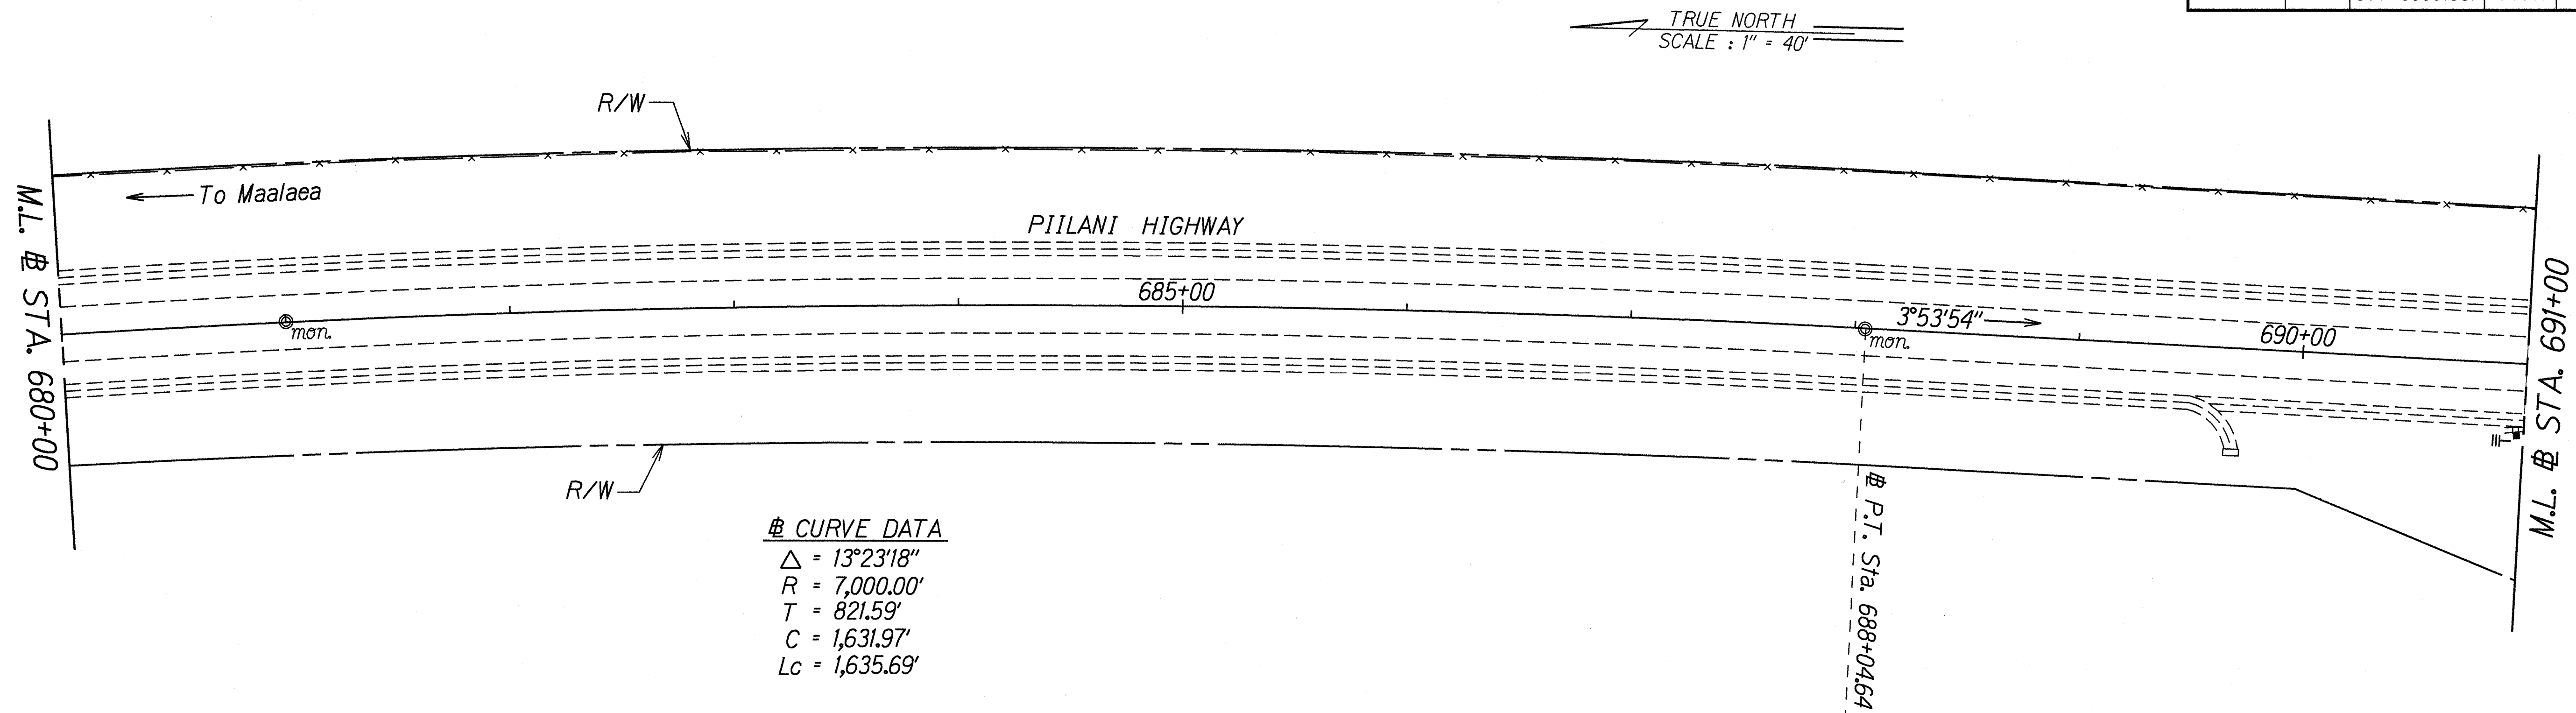

STA. 691+05± LT.
 Remove Existing BCT
 Install New Terminal FLEAT-350

STA. 693+50± LT.
 Remove Existing BCT
 Install New Terminal FLEAT-350

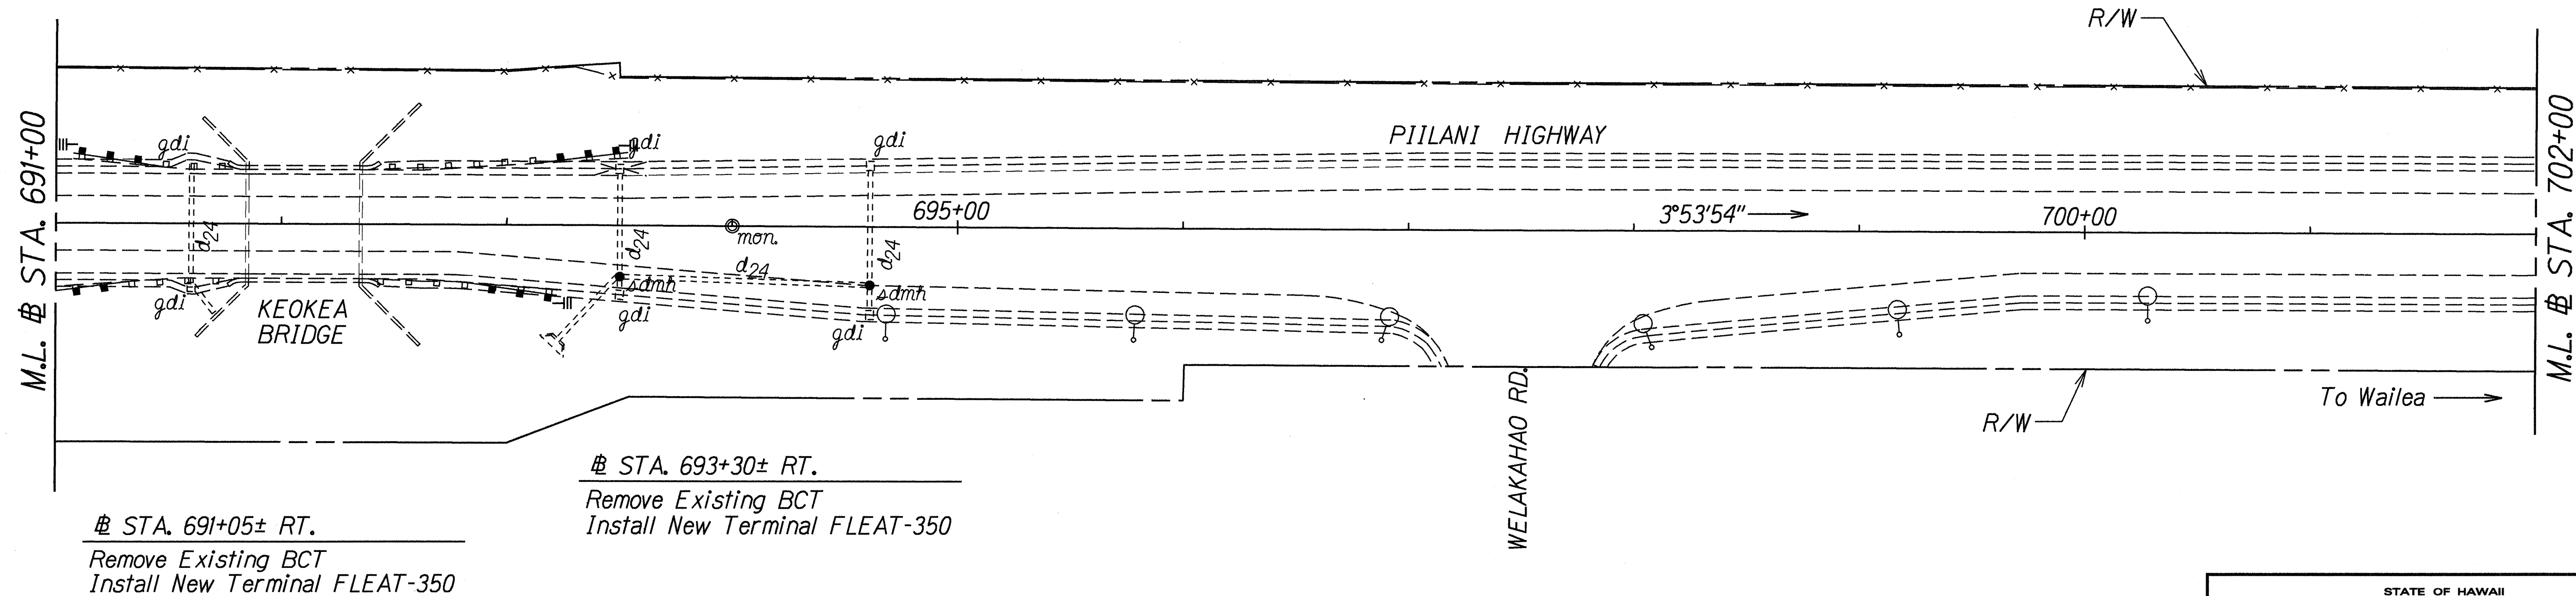

ORIGINAL PLAN	SURVEY PLOTTED BY	DATE
NOTE BOOK	DRAWN BY	
log/jn: teddy	TRACED BY	
04/09/05/dlg	QUANTITIES BY	
	CHECKED BY	


STATE OF HAWAII
 DEPARTMENT OF TRANSPORTATION
 HIGHWAYS DIVISION

ROADWAY PLAN

HANA HIGHWAY, Dairy Road to Vicinity of Paia Town &
 PIILANI HIGHWAY, Mokualele Hwy. to Wailea Ike Drive
 GUARDRAIL AND SHOULDER IMPROVEMENTS
 Federal-Aid Project No. STP-0900(58)
 Scale: 1" = 40' Date: Oct., 1999

SHEET No. 20 OF 28 SHEETS

FED. ROAD DIST. NO.	STATE	FED. AID PROJ. NO.	FISCAL YEAR	SHEET NO.	TOTAL SHEETS
HAWAII	HAW.	STP-0900(58)	2001	34	52

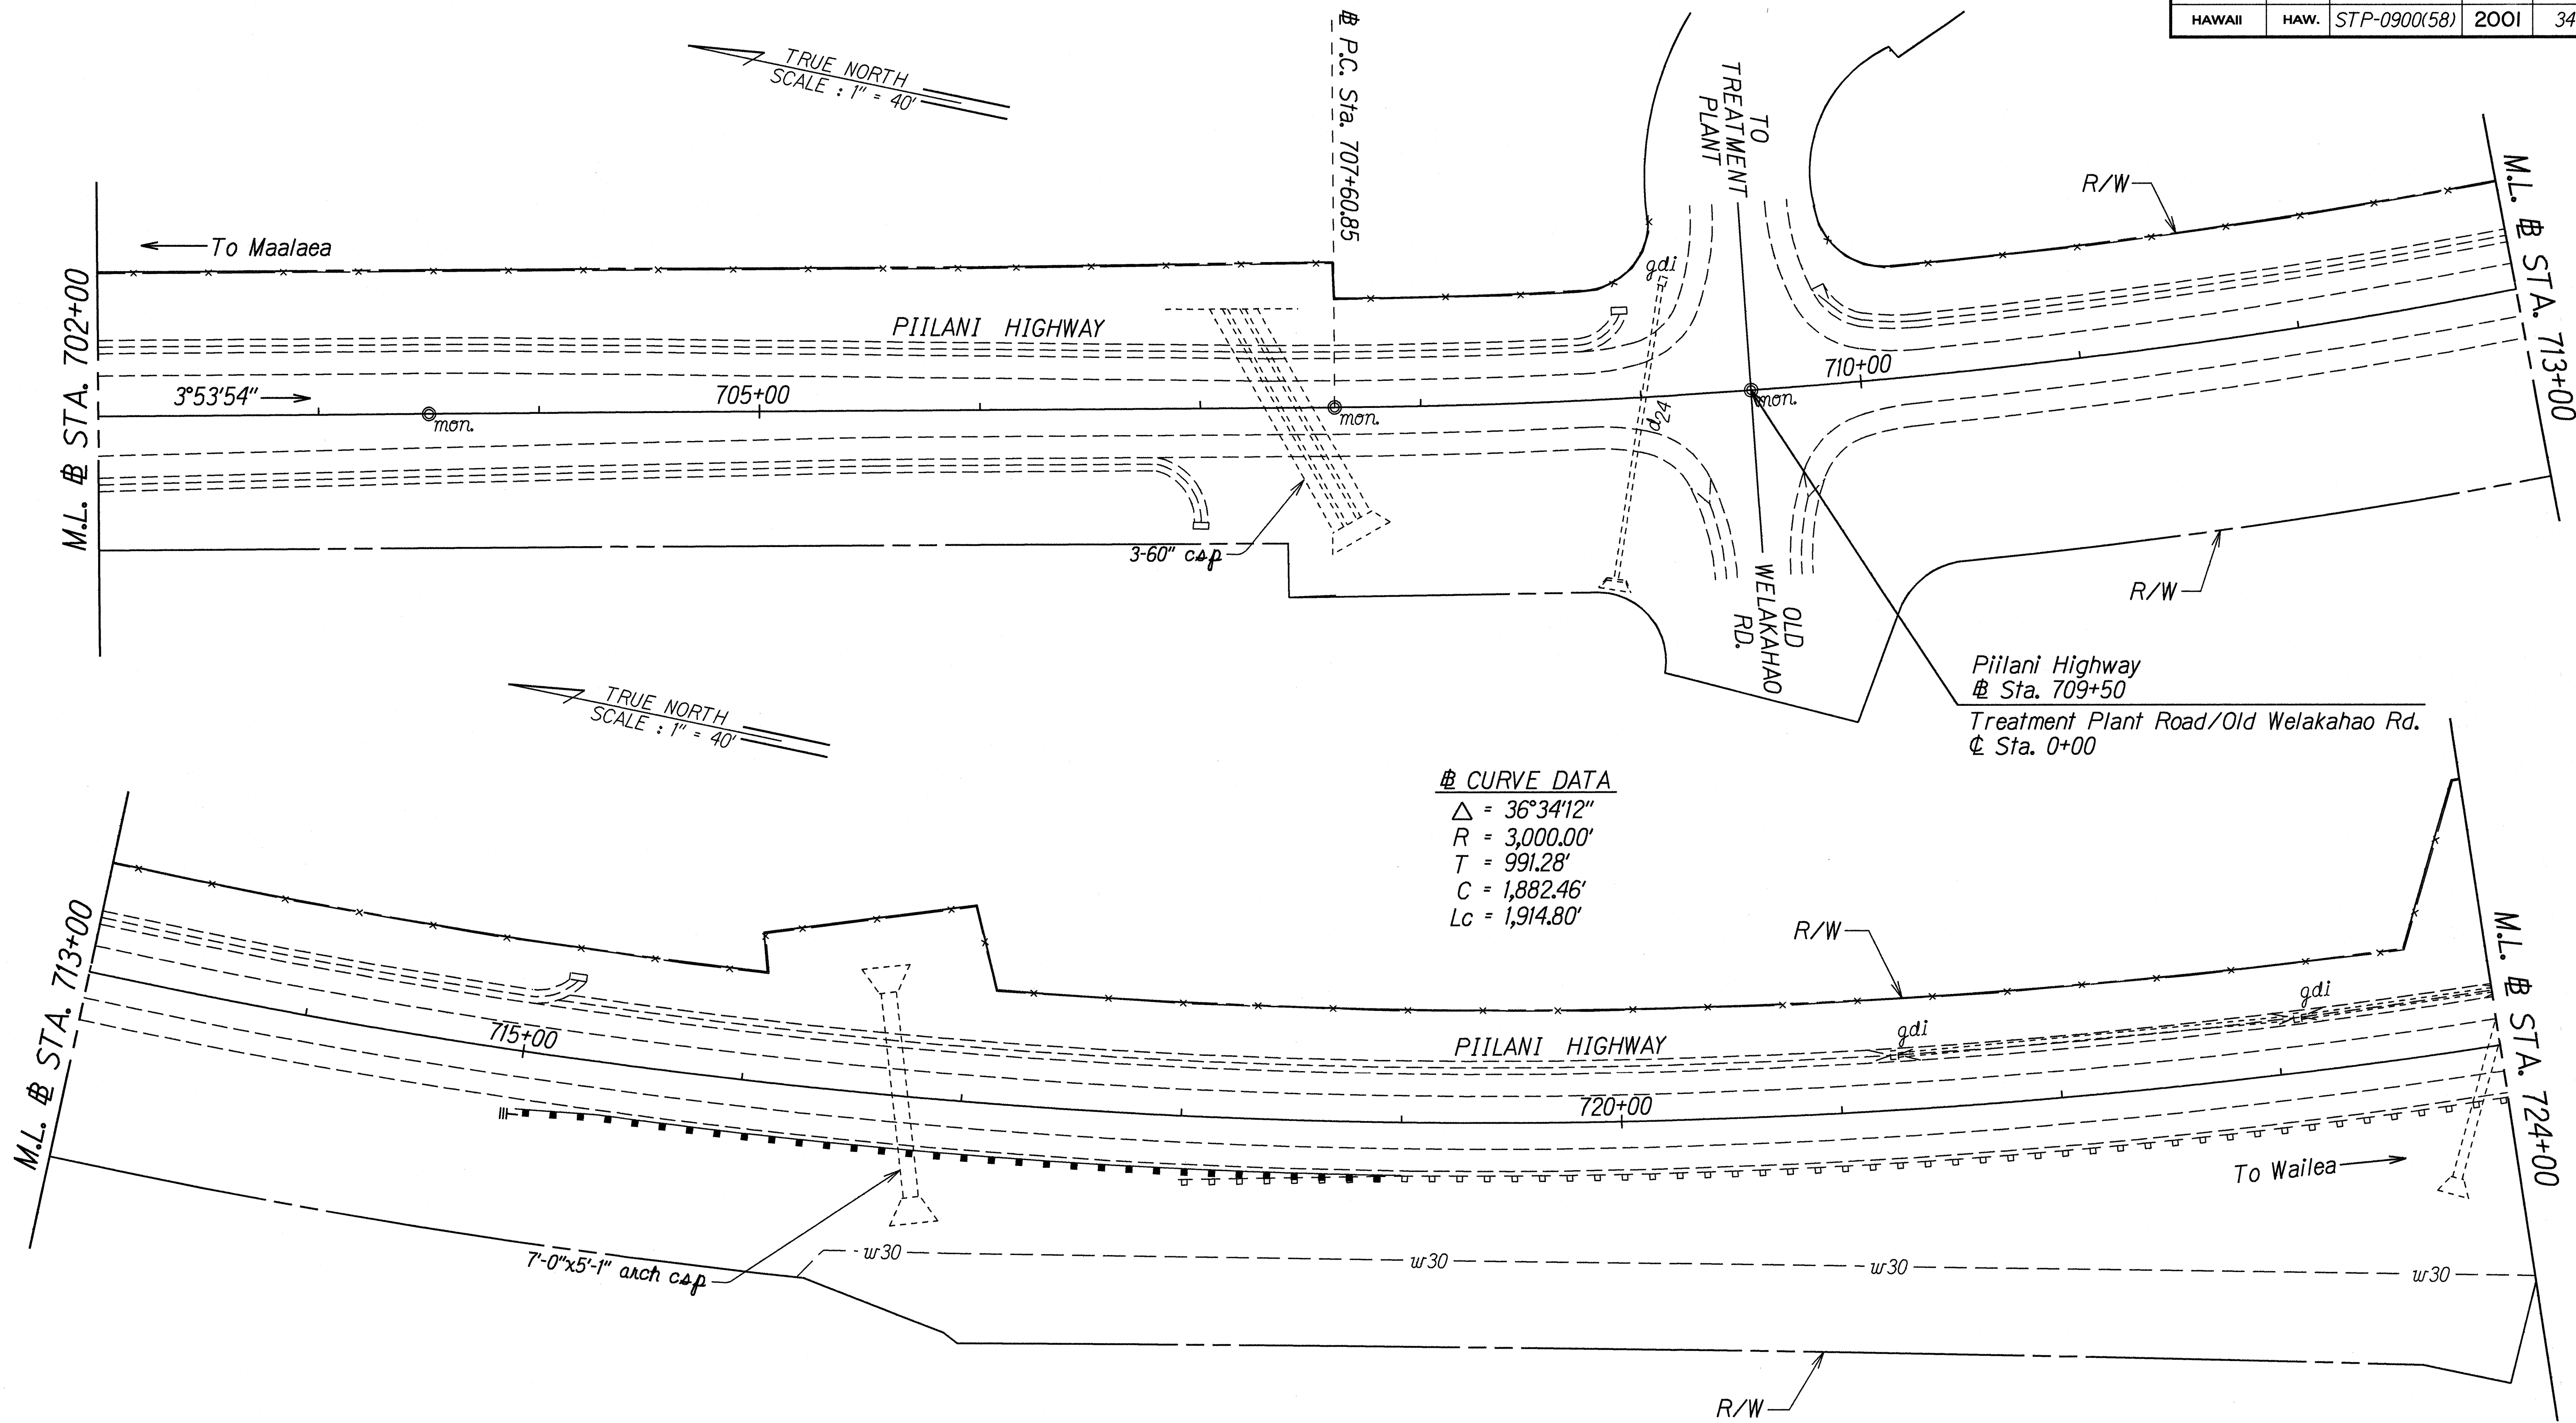

△ CURVE DATA
 $\Delta = 36^{\circ}34'12''$
 $R = 3,000.00'$
 $T = 991.28'$
 $C = 1,882.46'$
 $Lc = 1,914.80'$

STA. 715+00± RT. TO # STA. 719+00± RT.
 Remove Existing BCT and 70 L.F. Exist. Guardrail
 Install 363 L.F. Strong Post W-Beam Guardrail
 Install New Terminal FLEAT-350


ORIGINAL PLAN	SURVEY PLOTTED BY	DATE
NOTE BOOK	DRAWN BY	
DESIGNED BY		
QUANTITIES BY		
CHECKED BY		

STATE OF HAWAII
 DEPARTMENT OF TRANSPORTATION
 HIGHWAYS DIVISION

ROADWAY PLAN

HANA HIGHWAY, Dairy Road to Vicinity of Paia Town &
 PIILANI HIGHWAY, Mokulele Hwy. to Wailea Ike Drive
 GUARDRAIL AND SHOULDER IMPROVEMENTS
 Federal-Aid Project No. STP-0900(58)
 Scale: 1" = 40' Date: Oct., 1999

FED. ROAD DIST. NO.	STATE	FED. AID PROJ. NO.	FISCAL YEAR	SHEET NO.	TOTAL SHEETS
HAWAII	HAW.	STP-0900(58)	2001	35	52

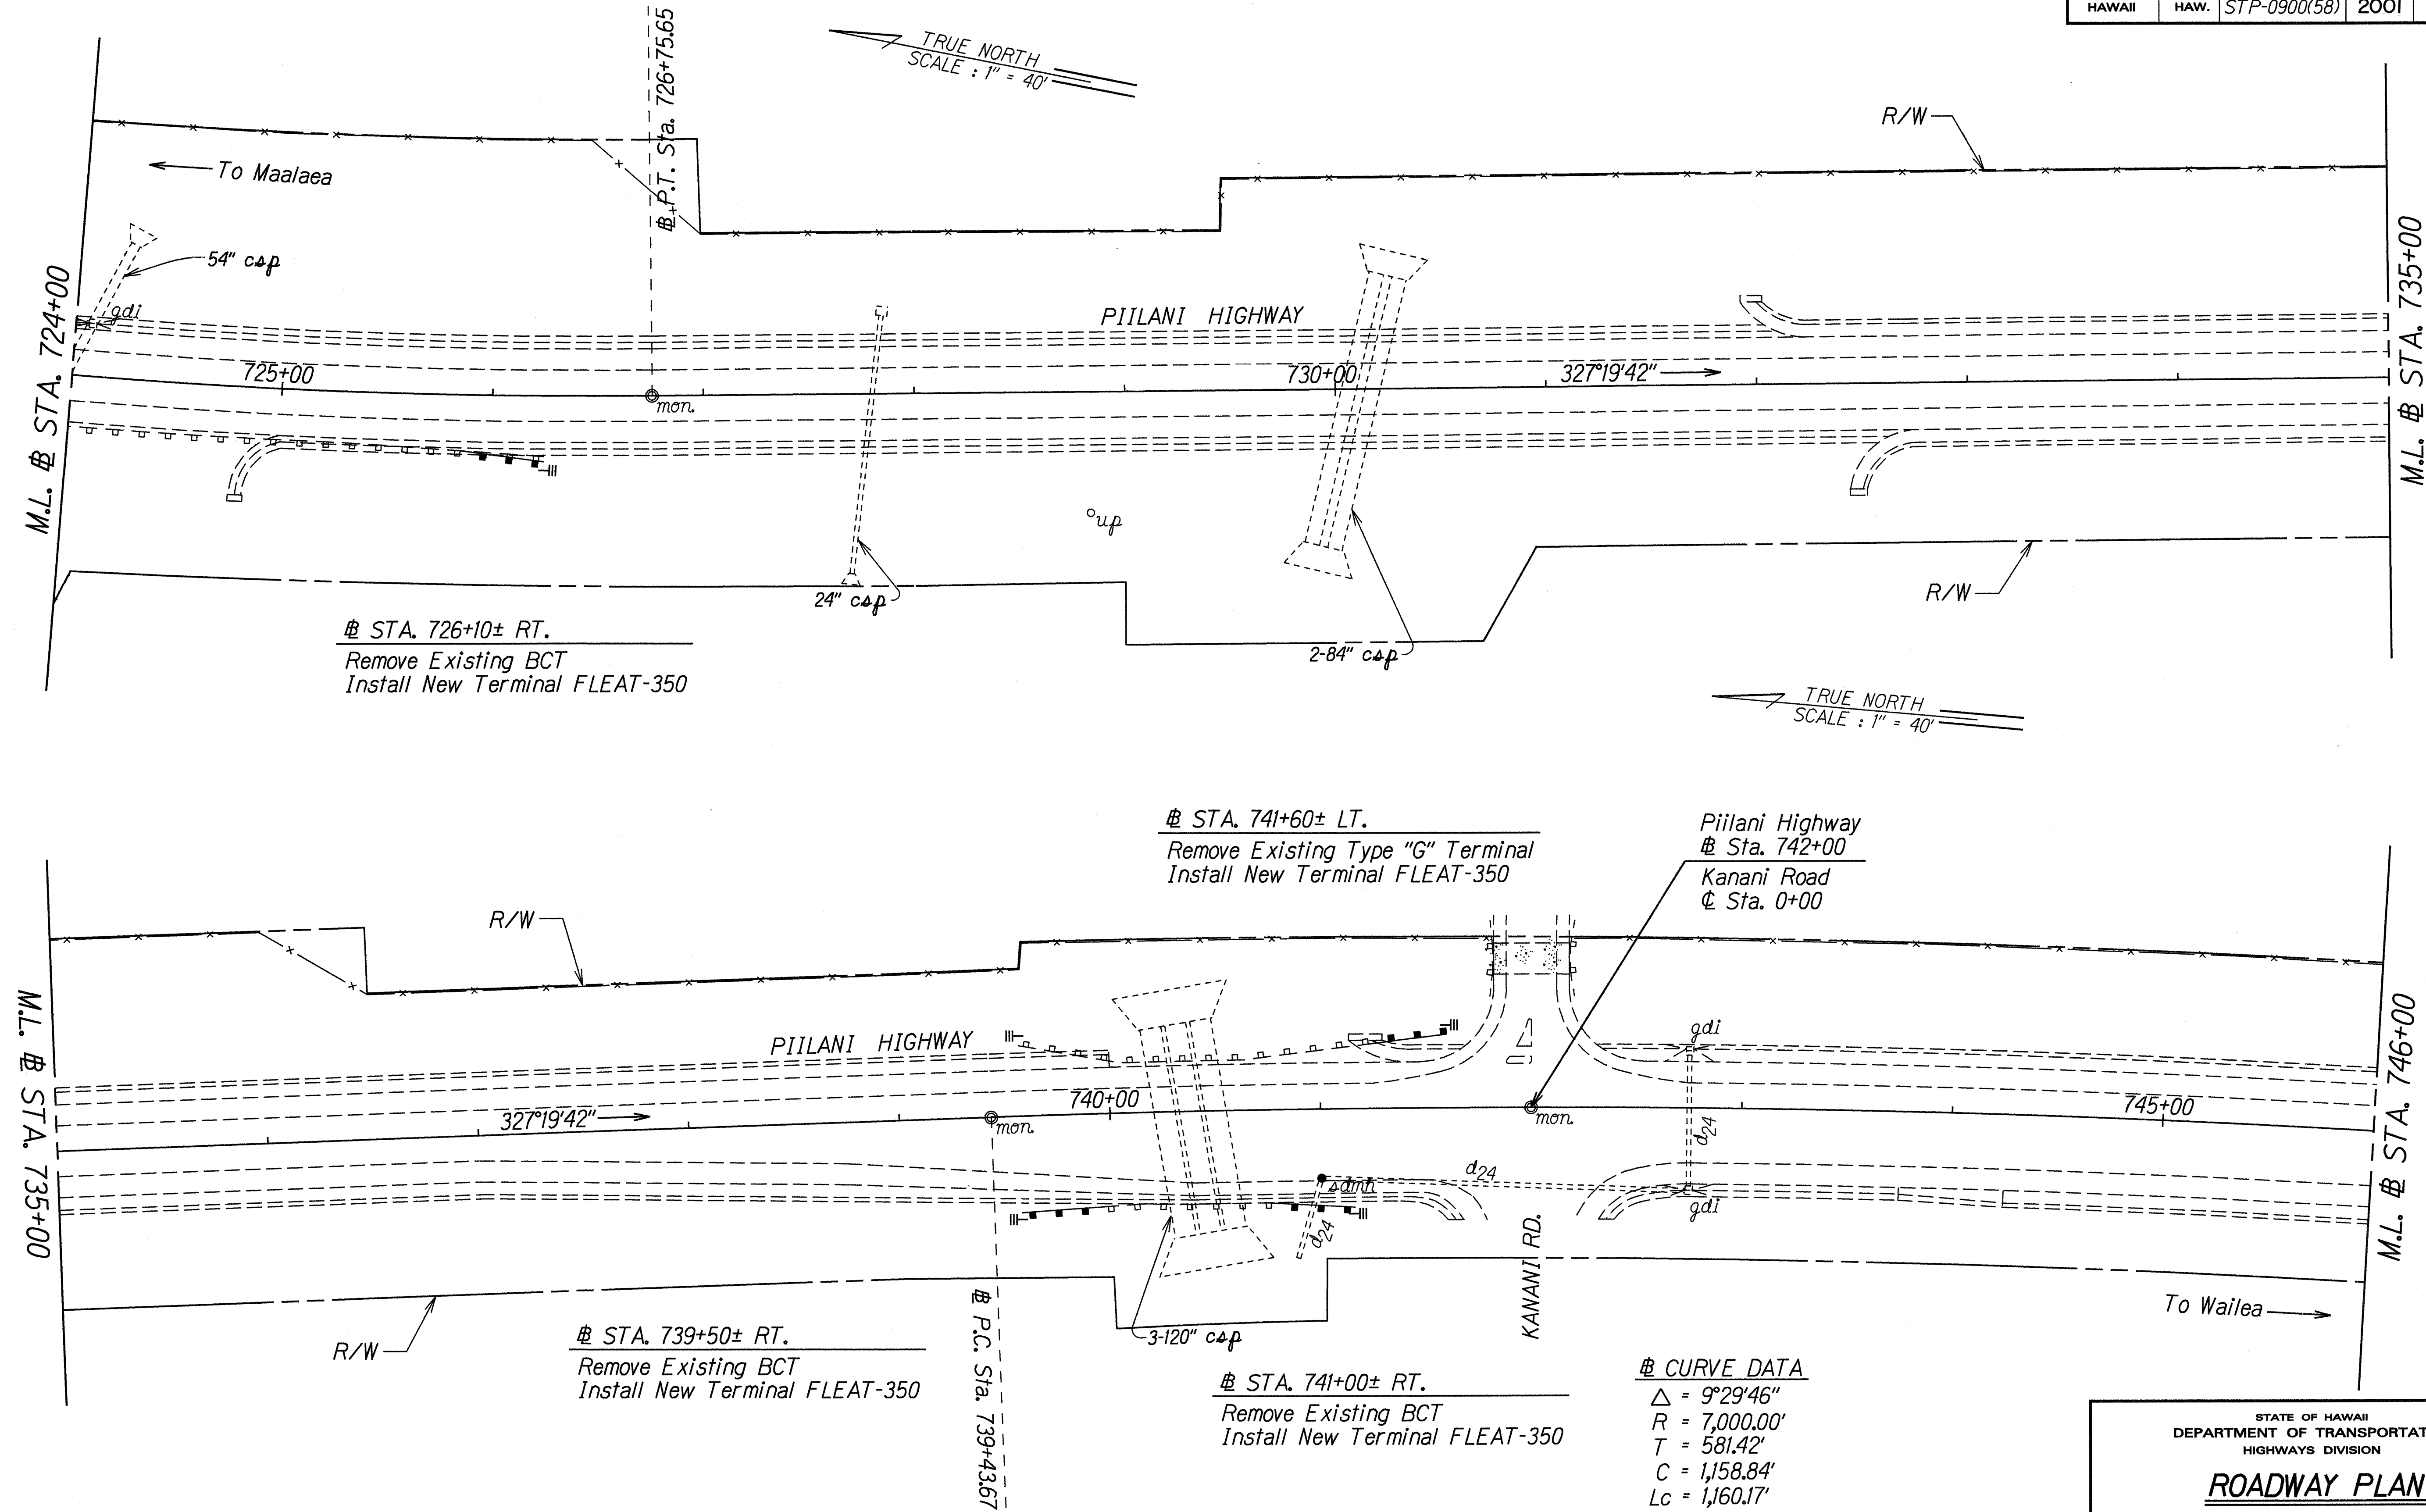


ORIGINAL PLAN	SURVEY PLOTTED BY	DATE
NOTE BOOK	DRAWN BY	
log in: teddy	CHECKED BY	
qjannp27.dgn		

STATE OF HAWAII
DEPARTMENT OF TRANSPORTATION
HIGHWAYS DIVISION

ROADWAY PLAN
HANA HIGHWAY, Dairy Road to Vicinity of Paia Town &
PIILANI HIGHWAY, Mokulele Hwy. to Wailea Ike Drive
GUARDRAIL AND SHOULDER IMPROVEMENTS
Federal-Aid Project No. STP-0900(58)
Scale: 1" = 40' Date: Oct., 1999

FED. ROAD DIST. NO.	STATE	FED. AID PROJ. NO.	FISCAL YEAR	SHEET NO.	TOTAL SHEETS
HAWAII	HAW.	STP-0900(58)	2001	37	52

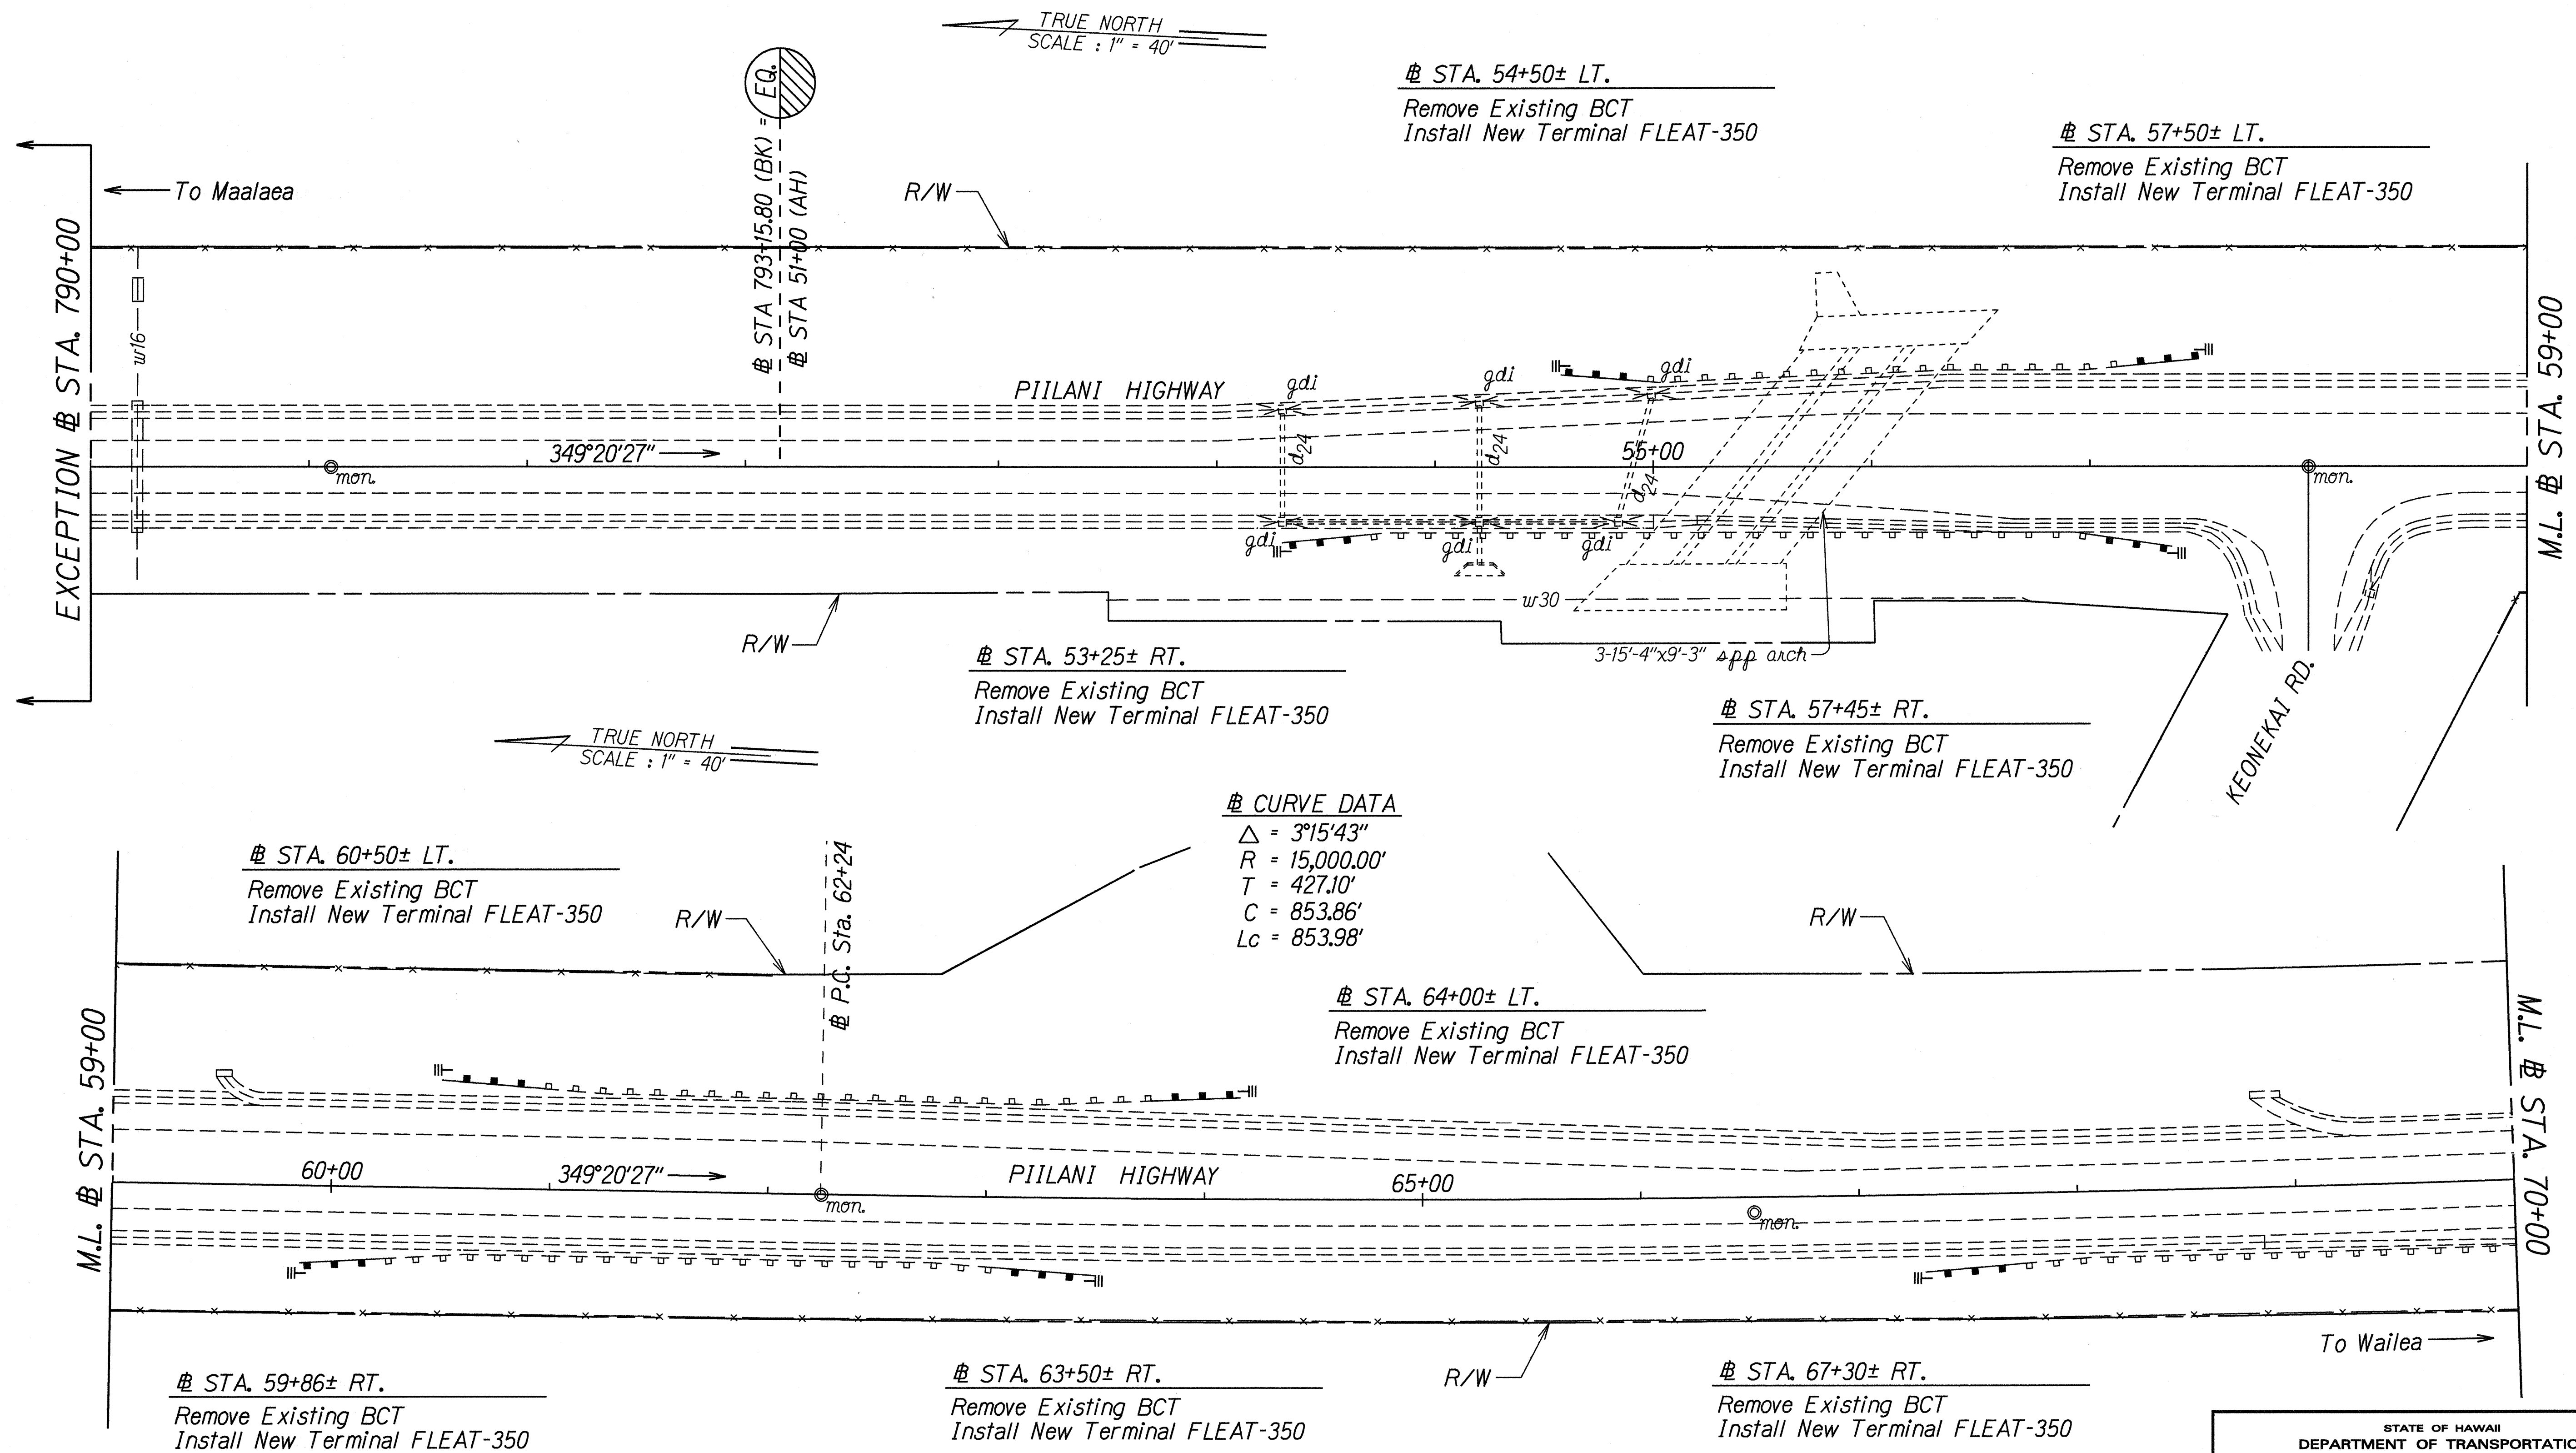

SURVEY PLOTTED BY	DATE
DRAWN BY	
TRACED BY	
NOTE BOOK	
LOGS	
QUANTITIES BY	
CHECKED BY	


STATE OF HAWAII
DEPARTMENT OF TRANSPORTATION
HIGHWAYS DIVISION

ROADWAY PLAN

HANA HIGHWAY, Dairy Road to Vicinity of Paia Town &
PIILANI HIGHWAY, Mokulele Hwy. to Wailea Ike Drive
GUARDRAIL AND SHOULDER IMPROVEMENTS
Federal-Aid Project No. STP-0900(58)
Scale: 1" = 40' Date: Oct., 1999

SHEET No. 24 OF 28 SHEETS

FED. ROAD DIST. NO.	STATE	FED. AID PROJ. NO.	FISCAL YEAR	SHEET NO.	TOTAL SHEETS
HAWAII	HAW.	STP-0900(58)	2001	38	52

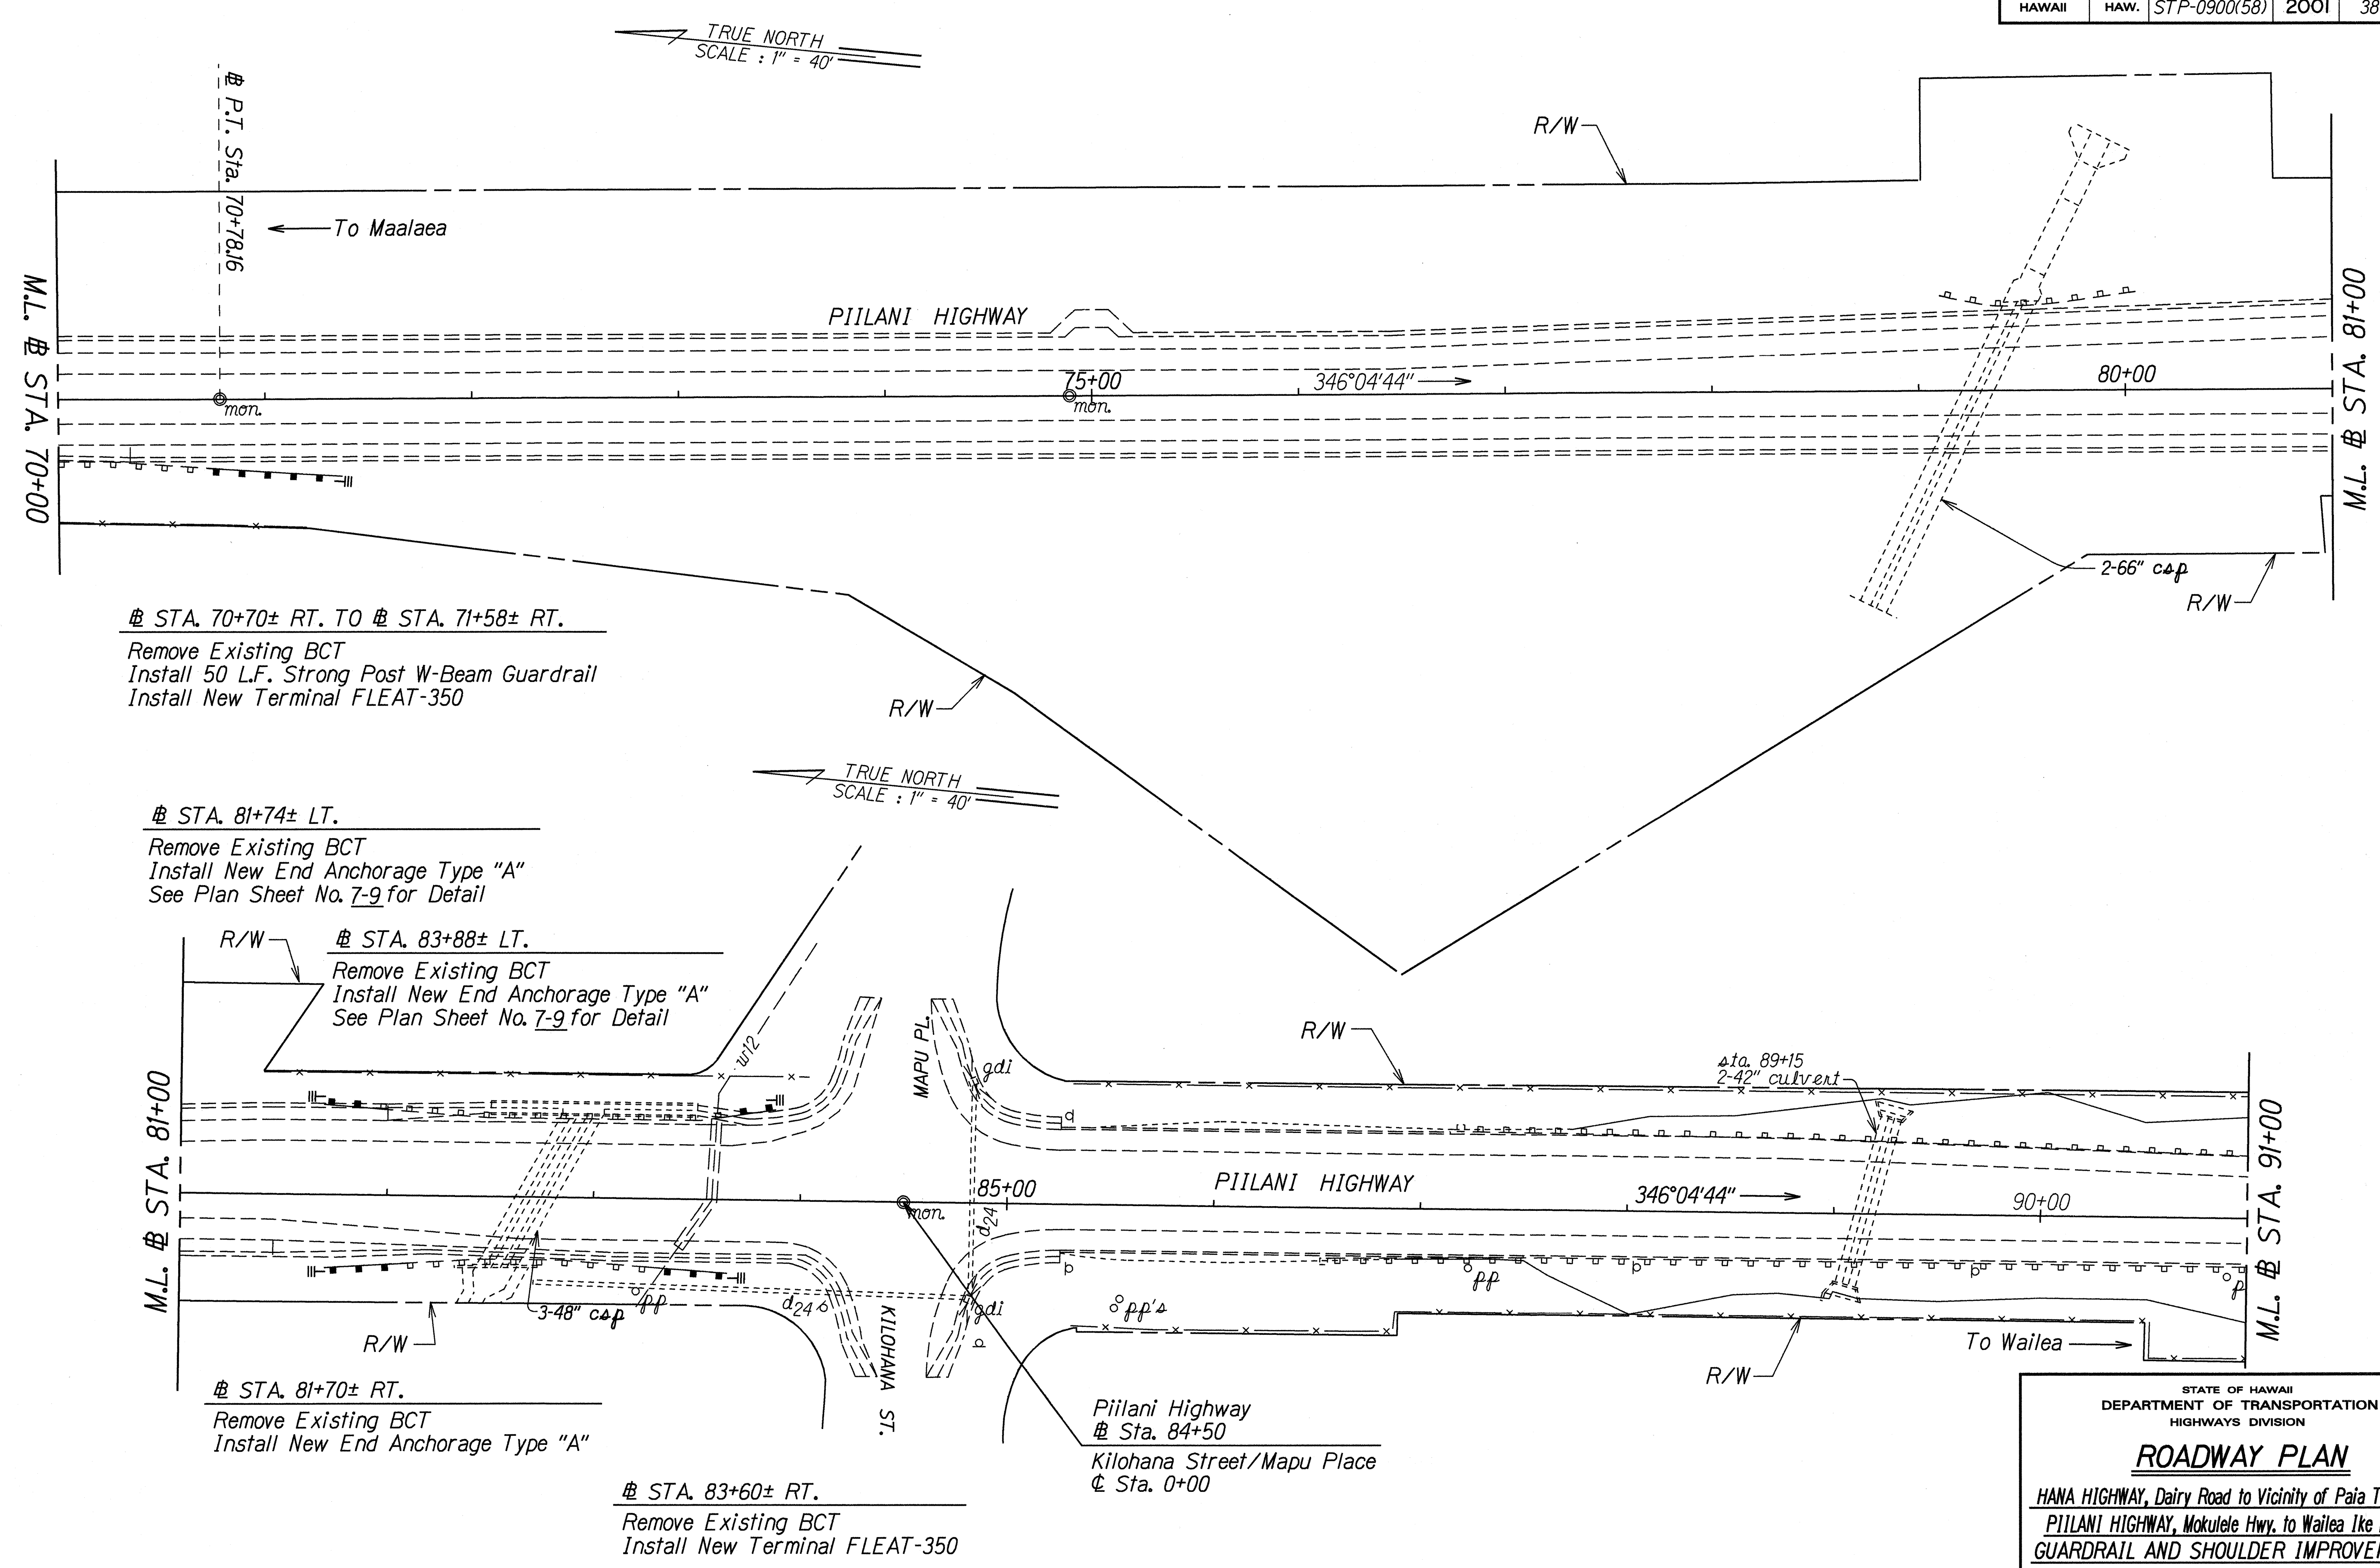

ORIGINAL PLAN	SURVEY PLOTTED BY	DATE
DESIGNED BY	DESIGNED BY	DATE
NOTED BY	NOTED BY	DATE
CHECKED BY	CHECKED BY	DATE


STATE OF HAWAII
DEPARTMENT OF TRANSPORTATION
HIGHWAYS DIVISION

ROADWAY PLAN

HANA HIGHWAY, Dairy Road to Vicinity of Paia Town &
PIILANI HIGHWAY, Mokulele Hwy. to Waialea Ike Drive
GUARDRAIL AND SHOULDER IMPROVEMENTS
Federal-Aid Project No. STP-0900(58)
Scale: 1" = 40' Date: Oct., 1999

SHEET No. 25 OF 28 SHEETS

FED. ROAD DIST. NO.	STATE	FED. AID PROJ. NO.	FISCAL YEAR	SHEET NO.	TOTAL SHEETS
HAWAII	HAW.	STP-0900(58)	2001	39	52

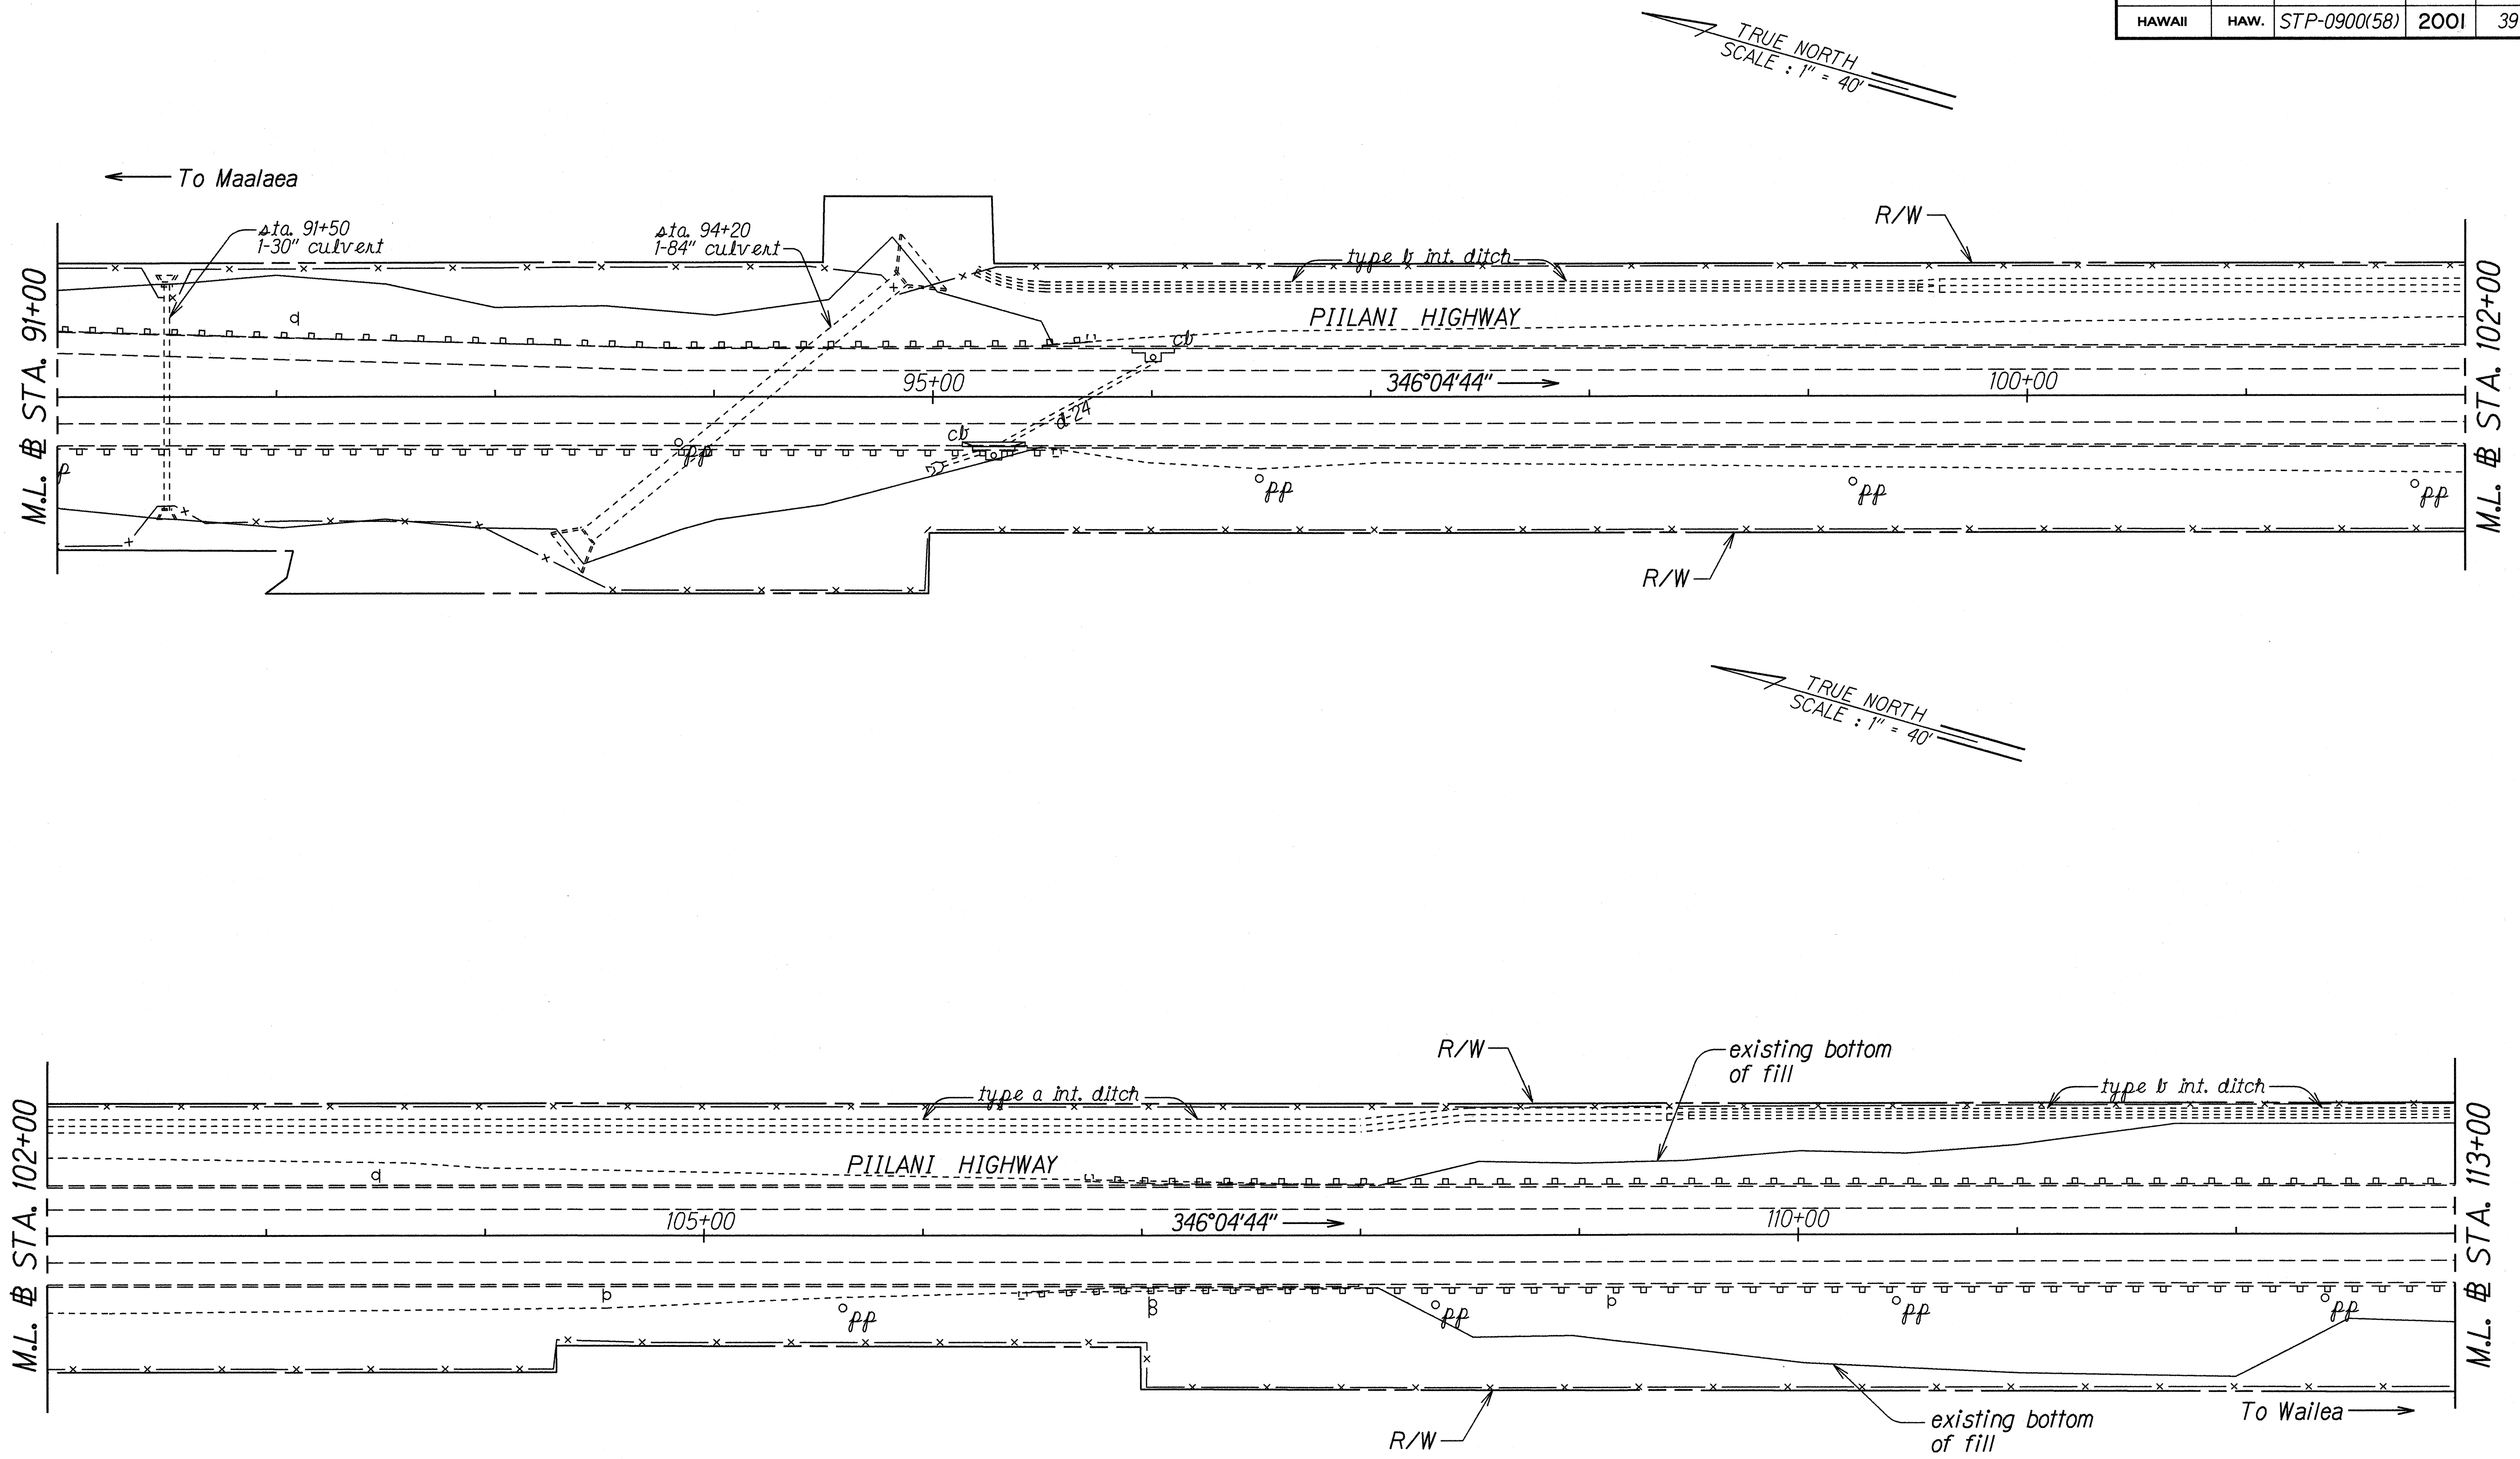



ORIGINAL PLAN	SURVEY PLOTTED BY	DATE
NOTE BOOK	DRAWN BY	
DESIGNED BY	DESIGNED BY	
QUANTITIES BY	QUANTITIES BY	
CHECKED BY	CHECKED BY	

STATE OF HAWAII
DEPARTMENT OF TRANSPORTATION
HIGHWAYS DIVISION

ROADWAY PLAN

HANA HIGHWAY, Dairy Road to Vicinity of Paia Town &
PIILANI HIGHWAY, Mokulele Hwy. to Wailea Ike Drive
GUARDRAIL AND SHOULDER IMPROVEMENTS
Federal-Aid Project No. STP-0900(58)
Scale: 1" = 40' Date: Oct., 1999

FED. ROAD DIST. NO.	STATE	FED. AID PROJ. NO.	FISCAL YEAR	SHEET NO.	TOTAL SHEETS
HAWAII	HAW.	STP-0900(58)	2001	40	52

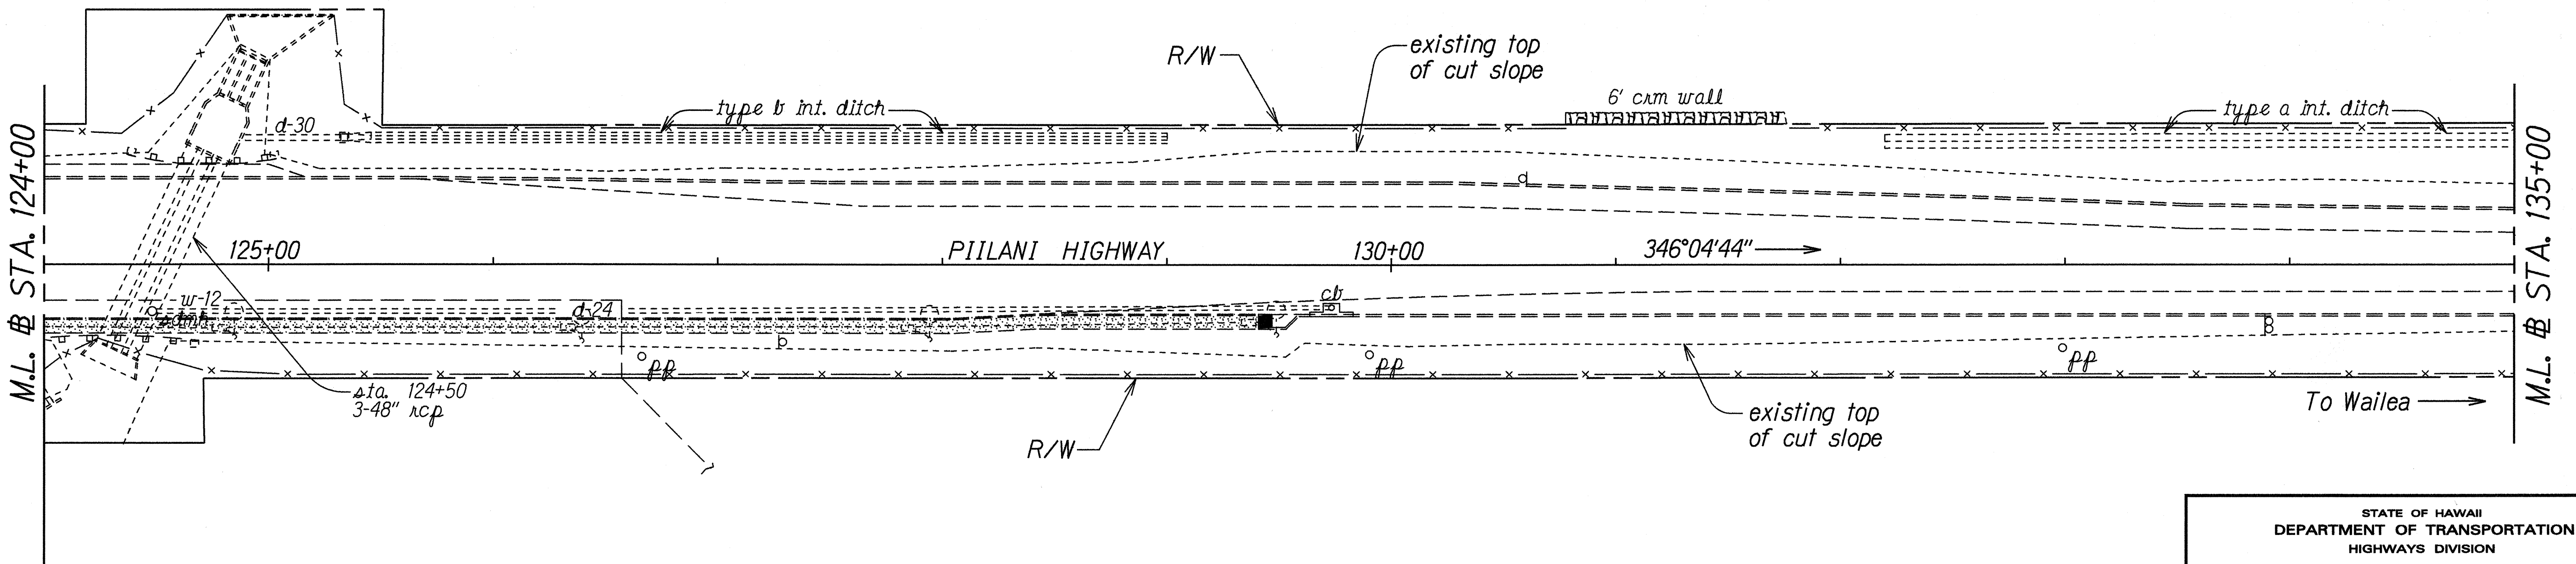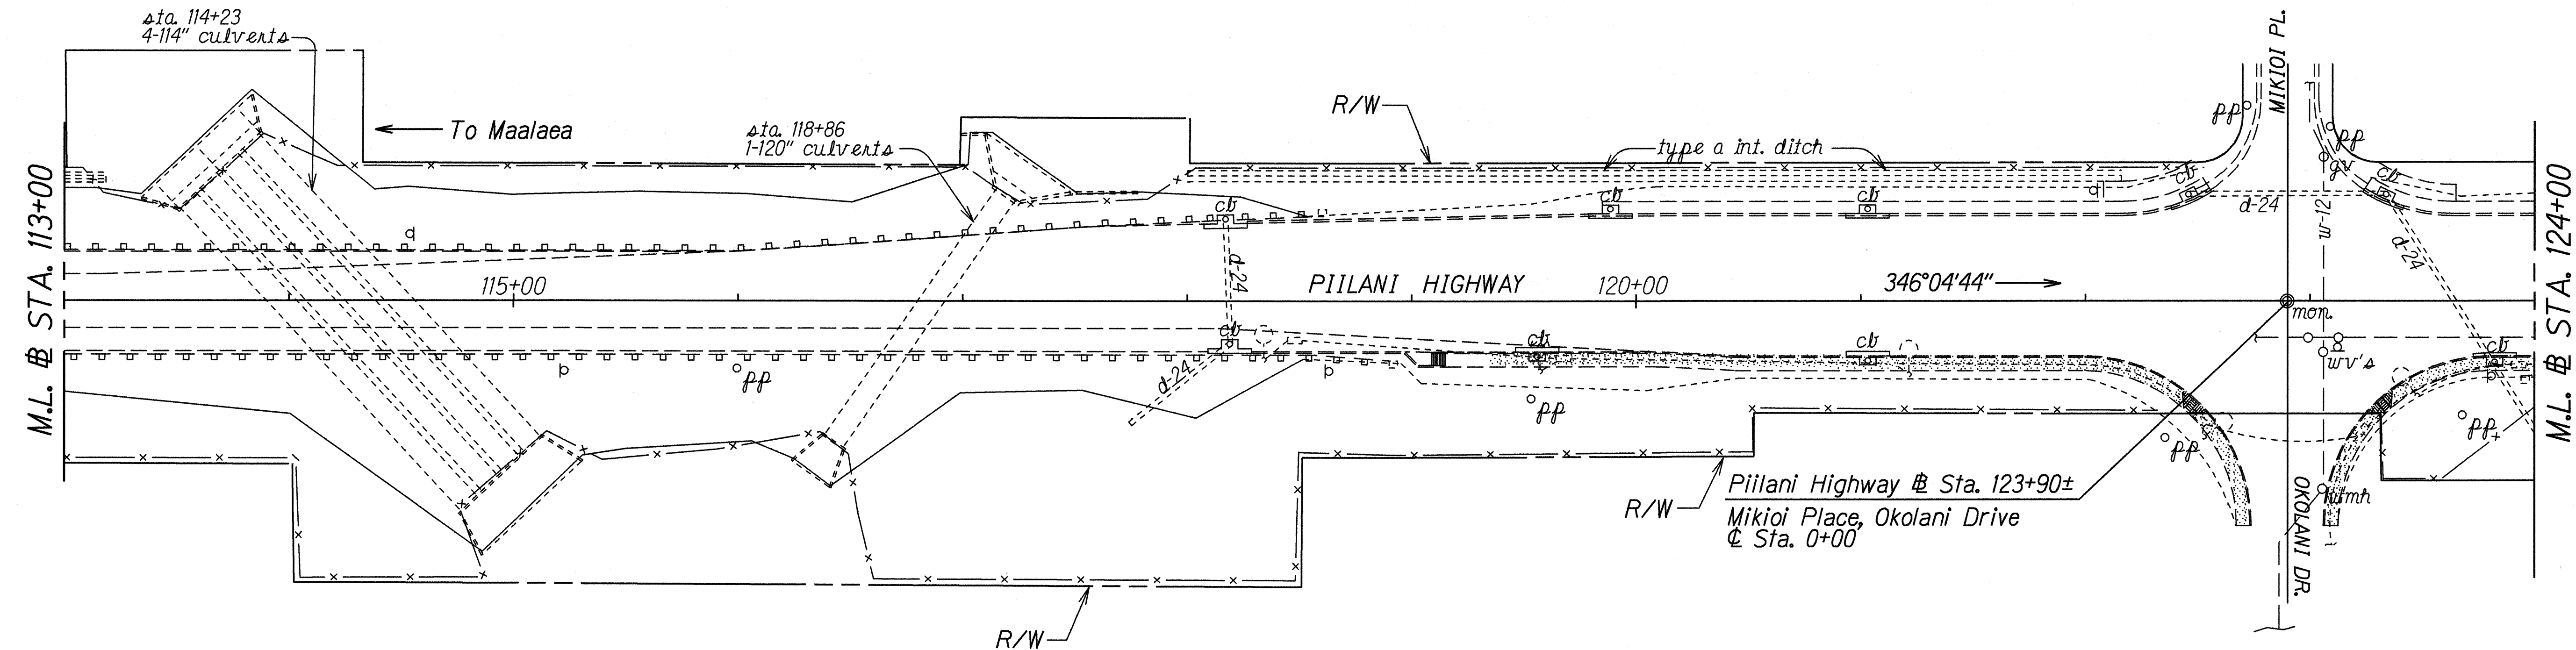

ORIGINAL PLAN	SURVEY PLOTTED BY	DATE
NOTE BOOK	DRAWN BY	
log/n. hedy	DESIGNED BY	
checked by	CHECKED BY	



STATE OF HAWAII
DEPARTMENT OF TRANSPORTATION
HIGHWAYS DIVISION

ROADWAY PLAN

HANA HIGHWAY, Dairy Road to Vicinity of Paia Town &
PIILANI HIGHWAY, Mokulele Hwy. to Wailea Ike Drive
GUARDRAIL AND SHOULDER IMPROVEMENTS
Federal-Aid Project No. STP-0900(58)
Scale: 1" = 40' Date: Oct., 1999

SHEET No. 27 OF 28 SHEETS

FED. ROAD DIST. NO.	STATE	FED. AID PROJ. NO.	FISCAL YEAR	SHEET NO.	TOTAL SHEETS
HAWAII	HAW.	STP-0900(58)	2001	41	52

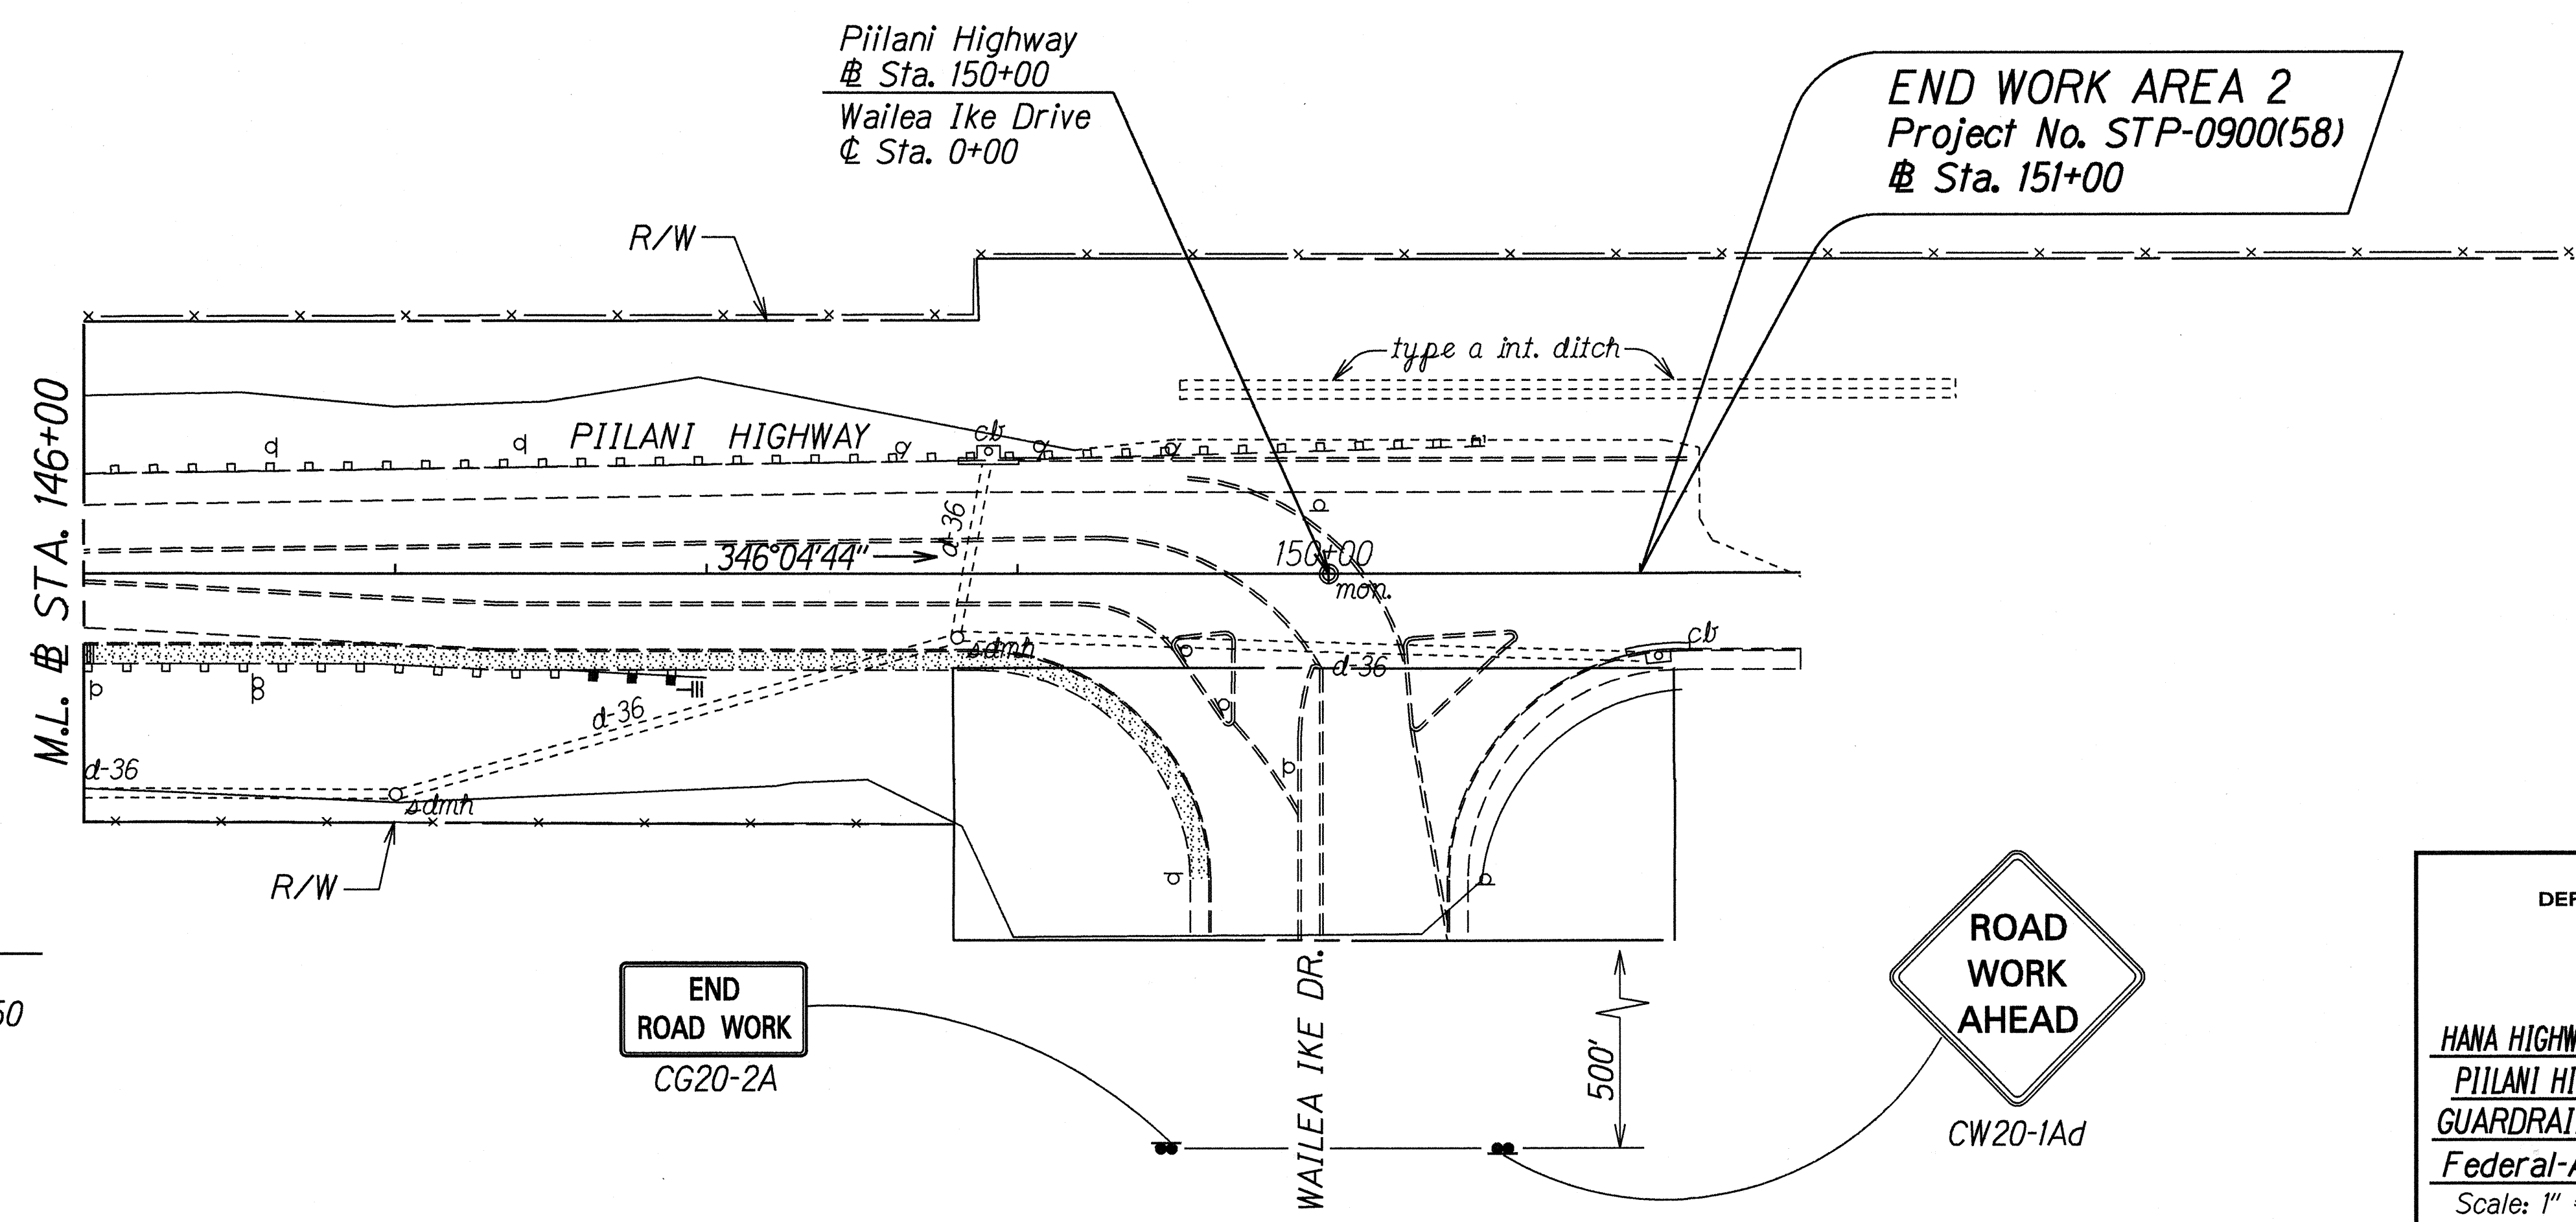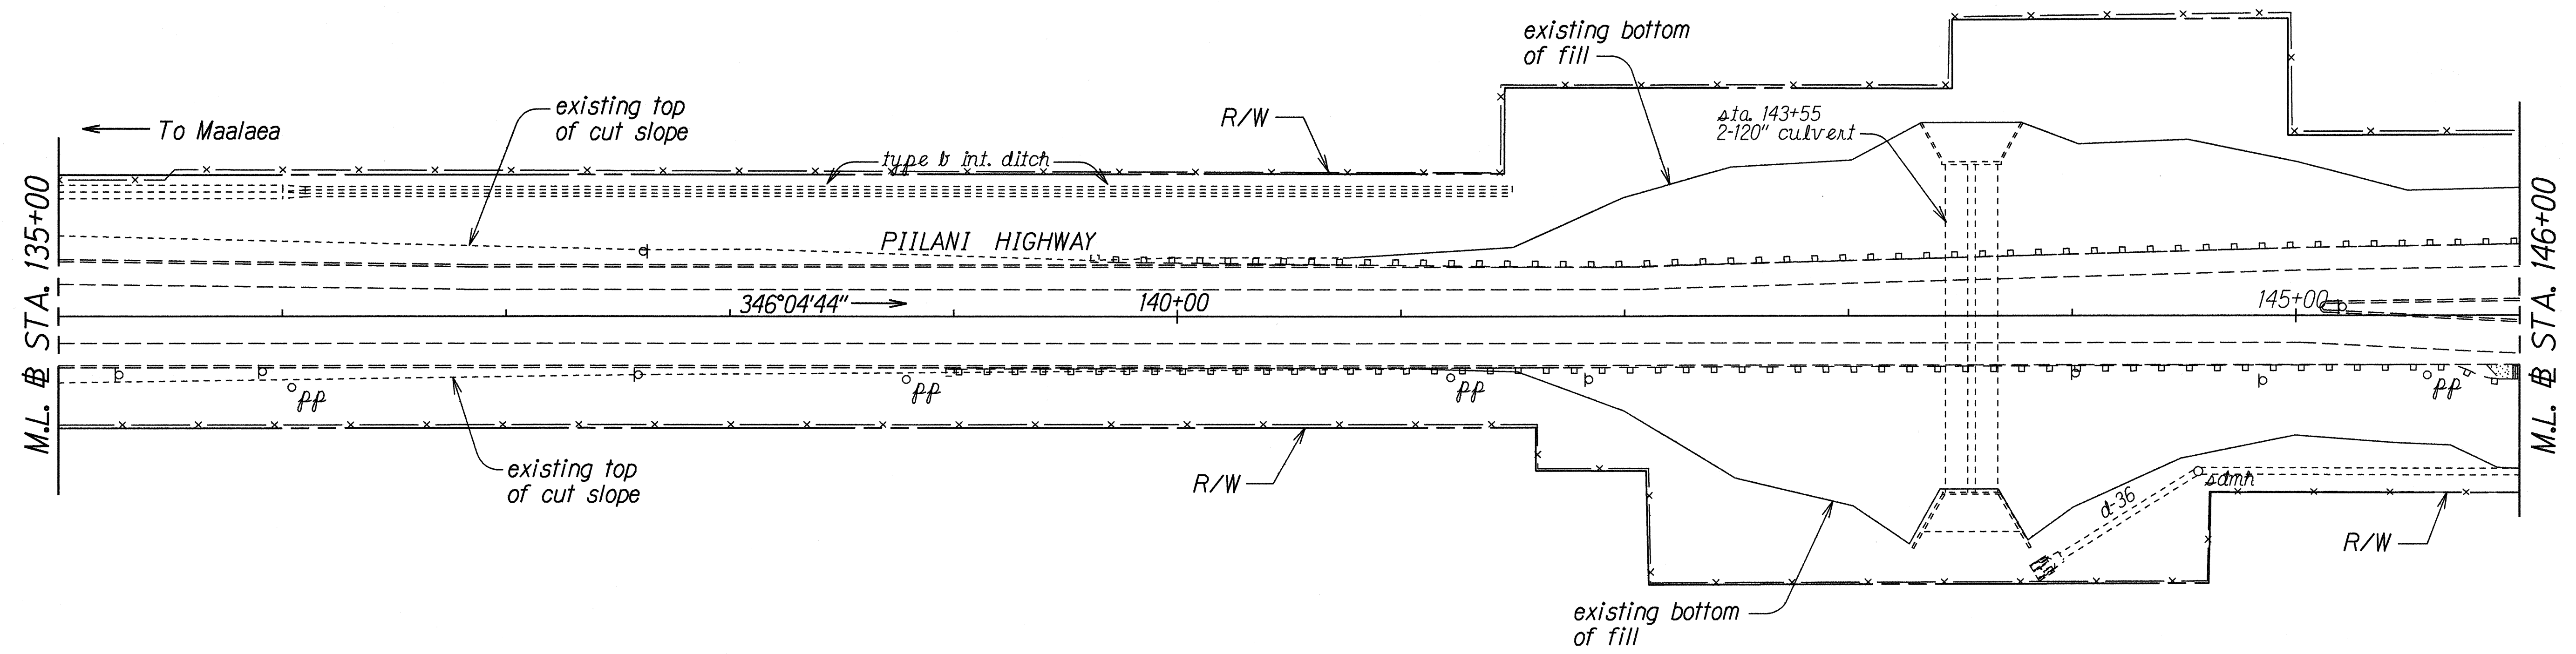

STA. 147+96± RT.
Remove Existing BCT
Install New Terminal FLEAT-350

SURVEY PLOTTED BY	DATE
DRAWN BY	
DESIGNED BY	
QUANTITIES BY	
CHECKED BY	

STATE OF HAWAII
DEPARTMENT OF TRANSPORTATION
HIGHWAYS DIVISION

ROADWAY PLAN

HANA HIGHWAY, Dairy Road to Vicinity of Paia Town &
PIILANI HIGHWAY, Mokulele Hwy. to Wailea Ike Drive
GUARDRAIL AND SHOULDER IMPROVEMENTS
Federal-Aid Project No. STP-0900(58)
Scale: 1" = 40' Date: Oct., 1999

SHEET No. 28 OF 28 SHEETS