
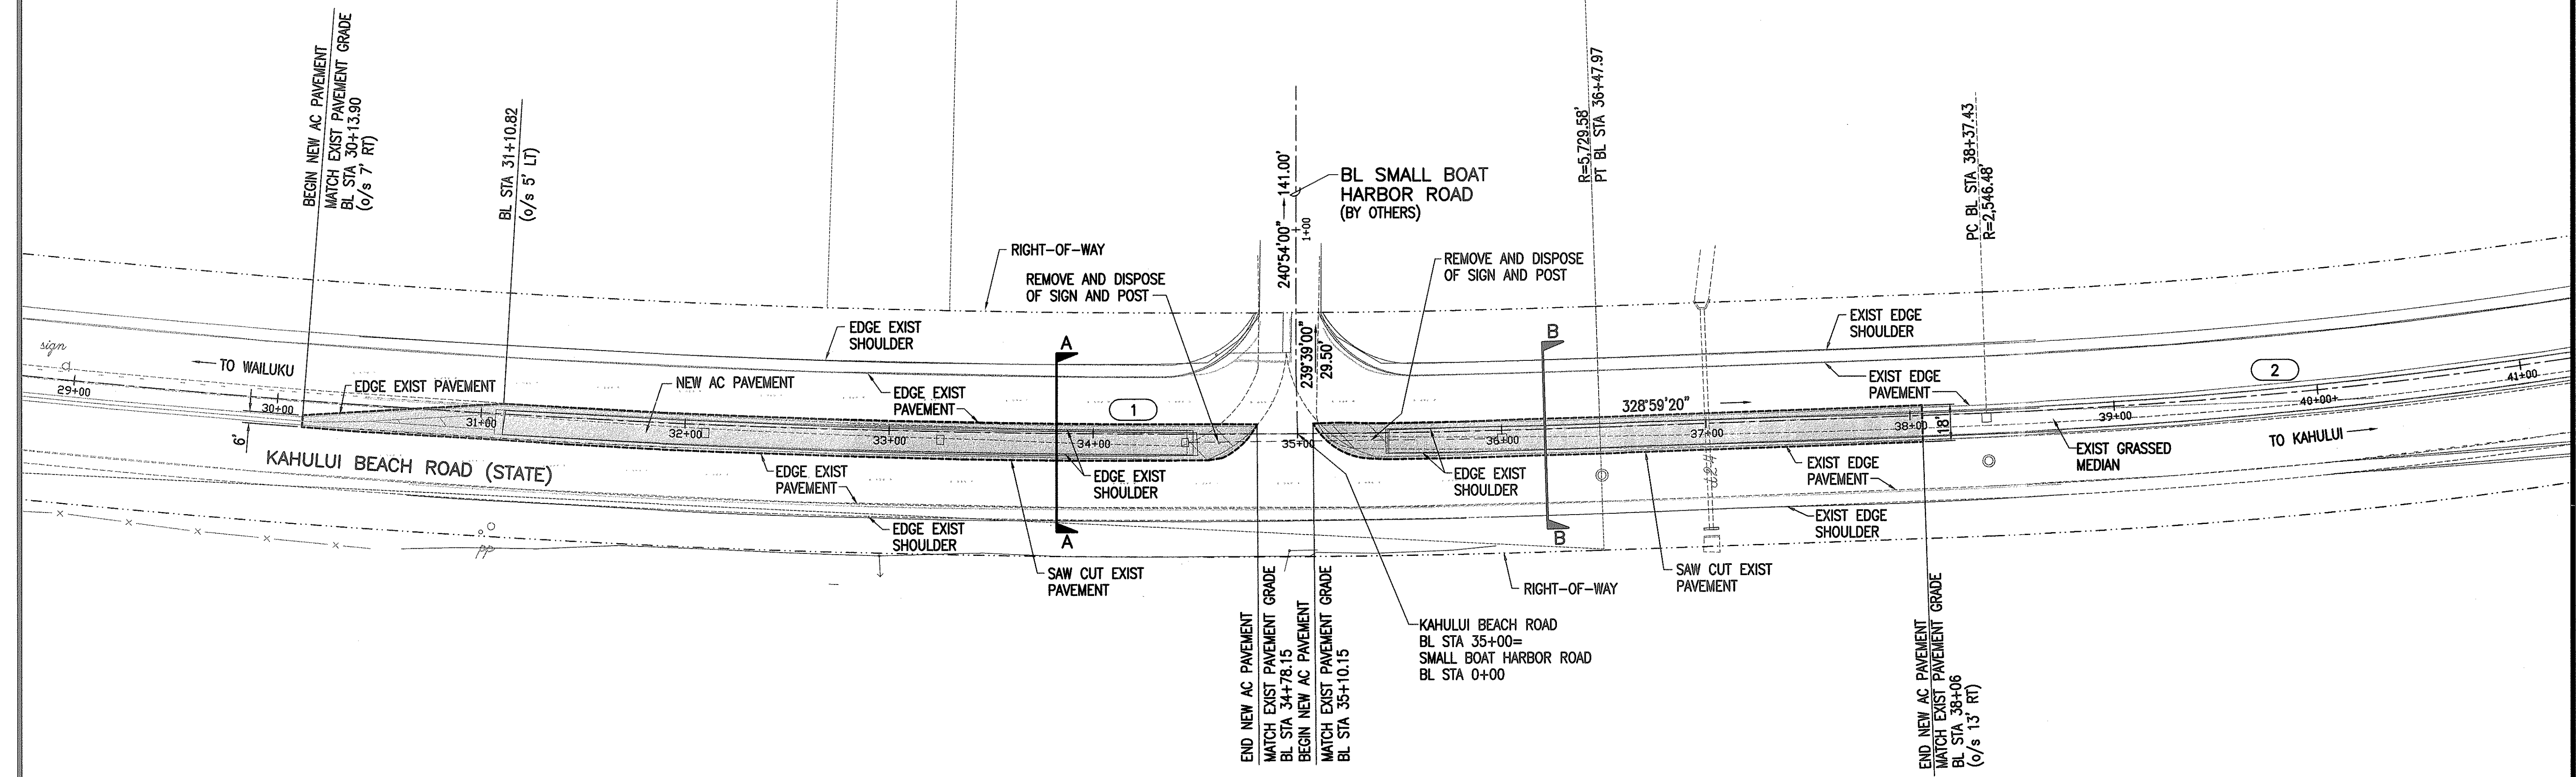



FED. ROAD DIST. NO.	STATE	PROJ. NO.	FISCAL YEAR	SHEET NO.	TOTAL SHEETS
HAWAII	HAW.	HWY-M-05-04	2004	27	33

1	BL CURVE DATA	2	BL CURVE DATA
Δ	11°59'40"	Δ	23°00'20"
$\Delta/2$		$\Delta/2$	
R=	5,729.58'	R=	2,546.48'
T=	601.92'	T=	518.22'
Ch=	1,197.26'	Ch=	1,015.61'
Lc=	1,199.44'	Lc=	1,022.47'
SE=	0.02 ft/ft	SE=	0.02 ft/ft

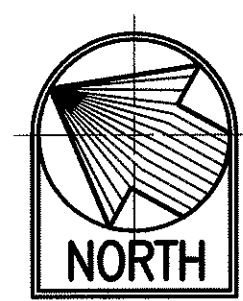

 **ROADWAY PLAN**
SCALE: 1"=40'

SURVEY PLOTTED BY	DATE
DRAWN BY	
DESIGNED BY	
CHECKED BY	
NOTE BOOK	
No.	

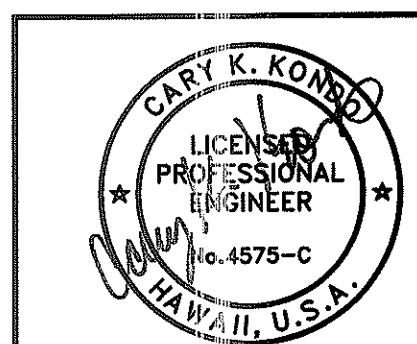

STATE OF HAWAII
DEPARTMENT OF TRANSPORTATION
HIGHWAYS DIVISION

**ROADWAY PLAN—
SMALL BOAT HARBOR ROAD**

TRAFFIC OPERATIONAL IMPROVEMENTS
AT VARIOUS LOCATIONS
KAHULUI BEACH ROAD
AT SMALL BOAT HARBOR ROAD

Project No. HWY-M-05-04

Scale: AS NOTED Date: May 2004

SHEET No. 1 OF 2 SHEETS



THIS WORK WAS PREPARED BY
ME OR UNDER MY SUPERVISION