
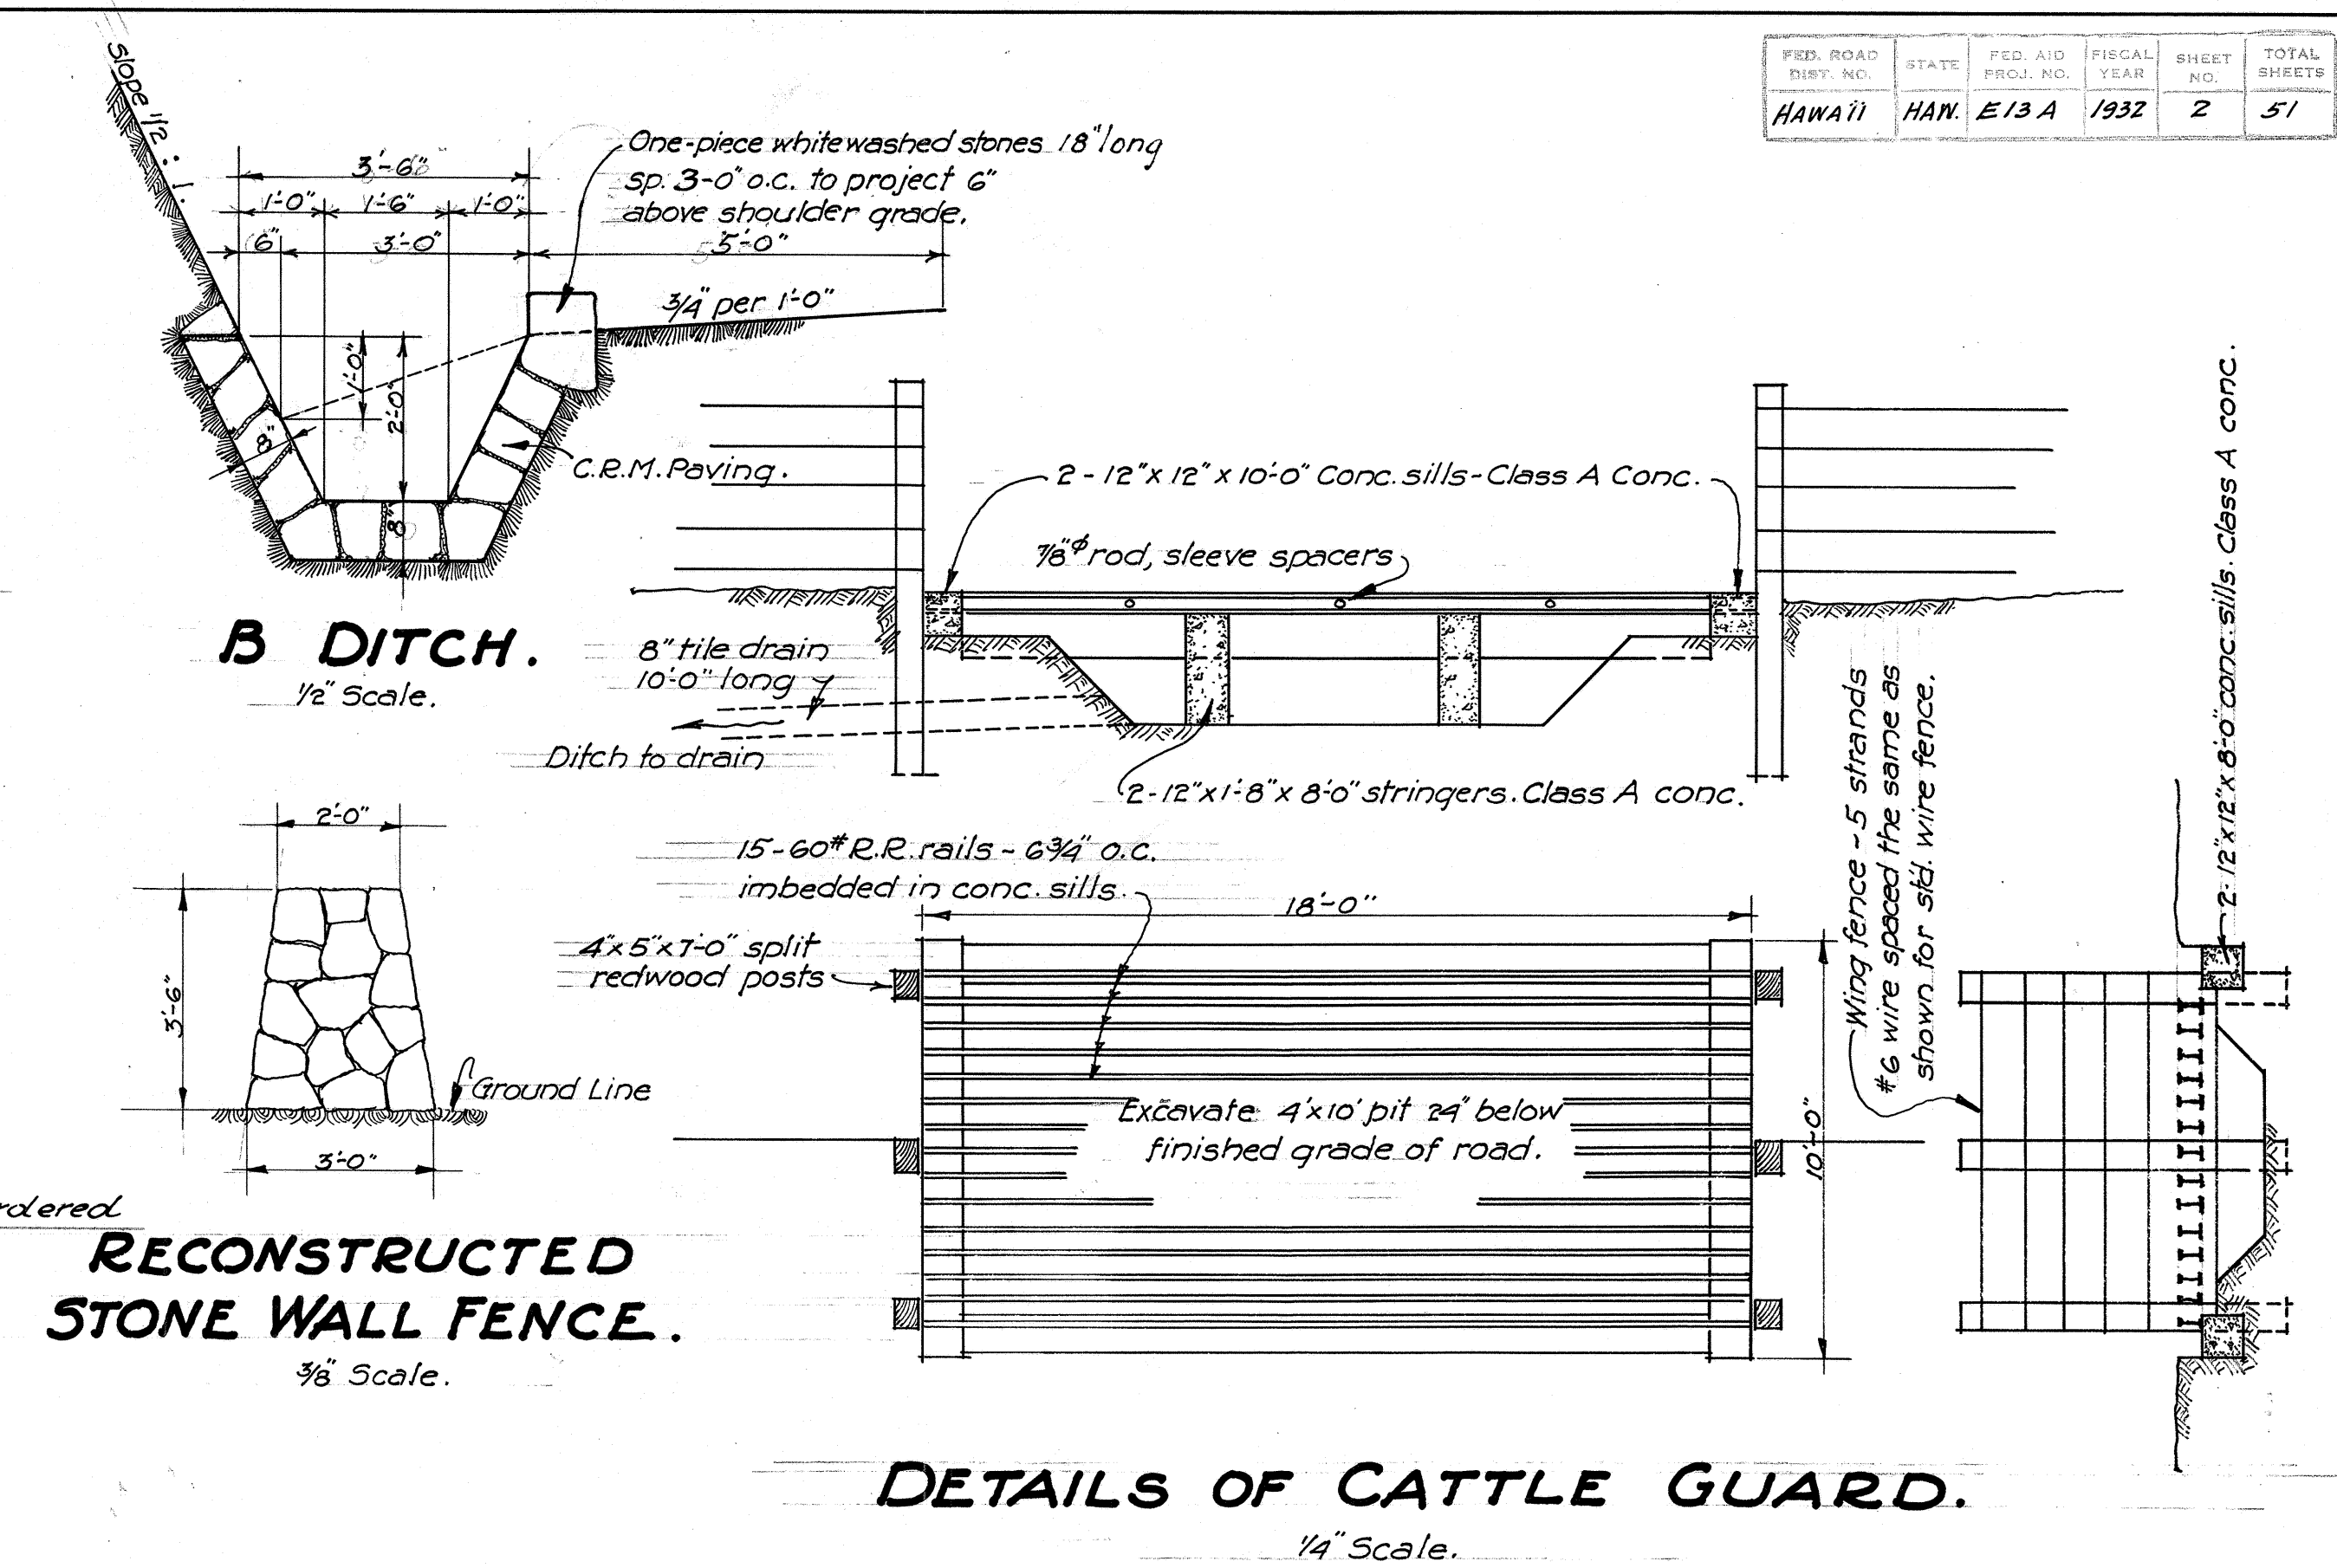


FED. ROAD DIST. NO.	STATE	FED. AID PROJ. NO.	FISCAL YEAR	SHEET NO.	TOTAL SHEETS
HAWAII	HAW.	E 13 A	1932	2	51

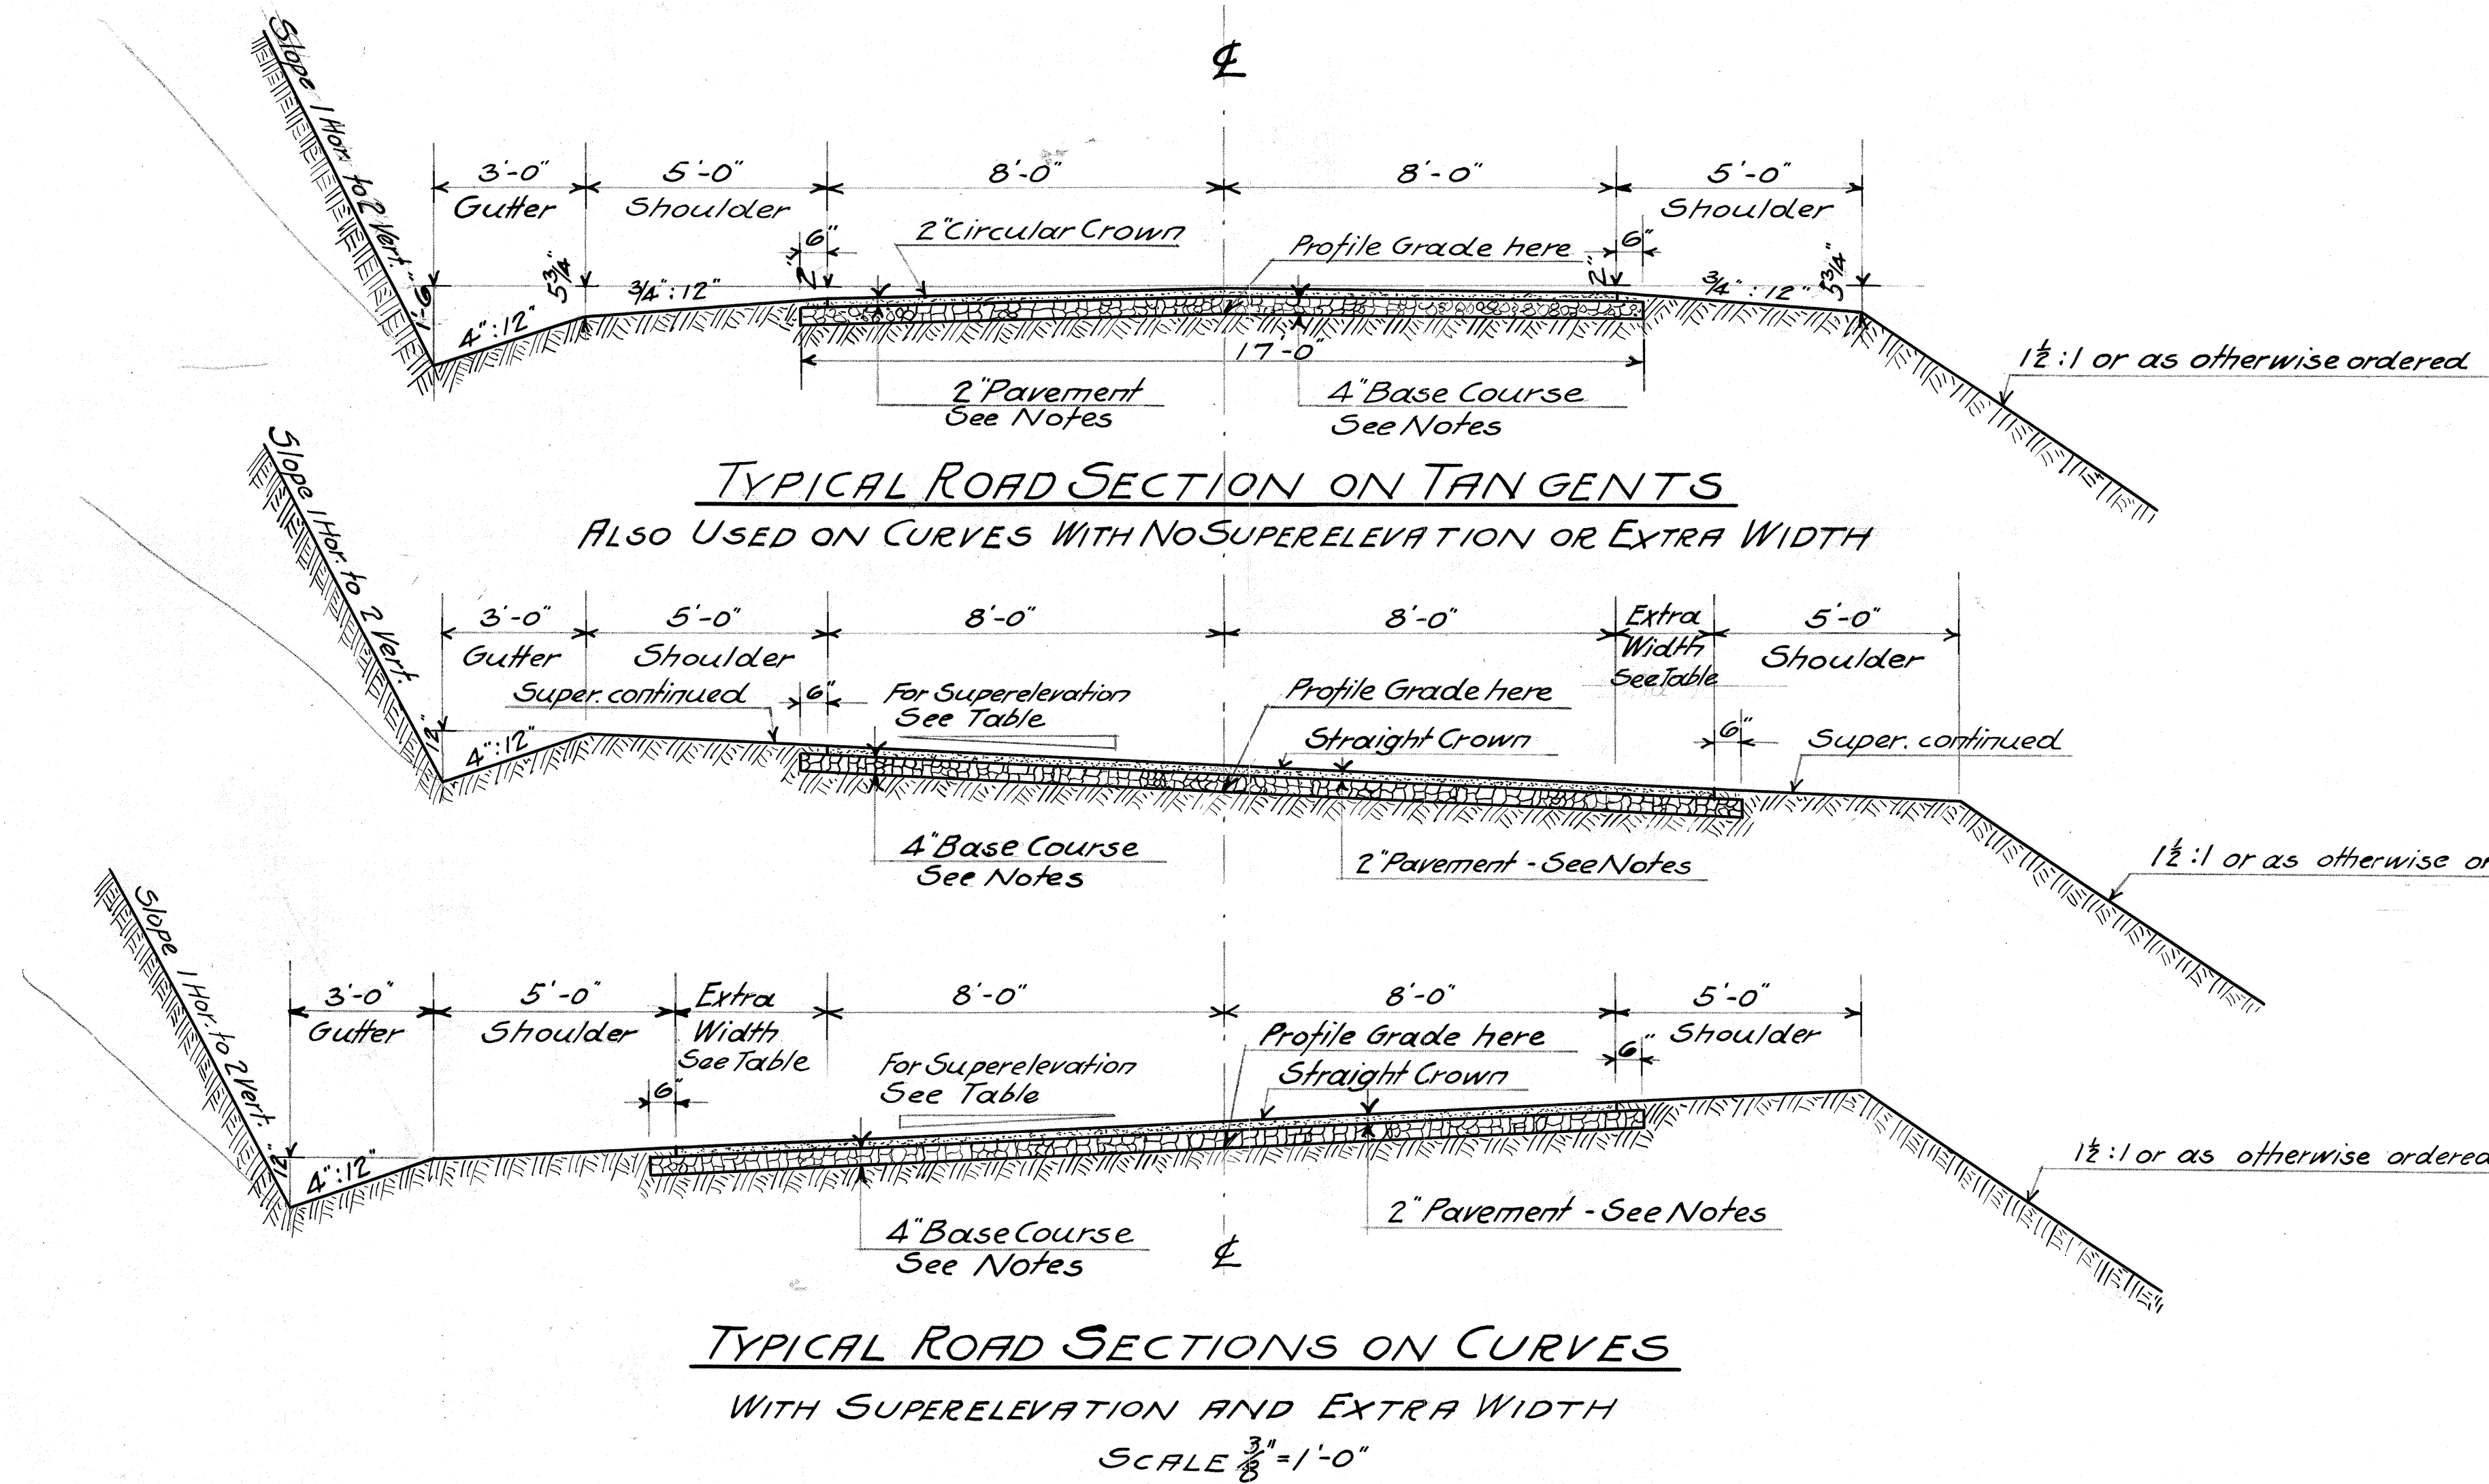

NOTES ON BASE COURSE AND PAVEMENT

BASE COURSE

The 4" base course shall be either a "Crusher Run Base Course" or a "Macadam Base Course", these being as noted below.

CRUSHER RUN BASE COURSE: 4" (compacted or finished thickness) of crusher run material (20% wear)

MACADAM BASE COURSE: 4" (compacted or finished thickness) of No. 1 crushed rock (3 1/2" to 1 1/4") fully filled and bound together with No. 4 1/2 crushed rock (3/4" to 1/4"). Rock to have not over 12% wear.

PAVEMENT

The 2" Pavement shall be either the "Asphaltic Macadam Surface Course" and "Seal Coat" or a "Cold Emulsified Asphalt Pavement", these being noted below.

ASPHALT MACADAM SURFACE COURSE: 2" (compacted thickness) No. 2 Crushed Rock (2" to 1"), 10 lbs per sq. yd. Asphalt (85 - 100) and sufficient No. 3 Crushed Rock (1" to 3/8") to cover. This to have "Seal Coat" of 3 to 4 lbs of asphalt and No. 6 Crushed Rock (1/4" to 1/8")

COLD EMULSIFIED ASPHALT PAVEMENT: 2" (compacted thickness) No. 2 Crushed Rock (2" to 1") filled to within one inch of its top with No. 5 Crushed Rock (3/8" to 1/16"), 3/8 to 3/4 gal per sq. yd. of Emulsion; sufficient No. 4 Crushed Rock (3/8" to 1/16") to key surface, 1/8 to 1 gal per sq. yd. of Emulsion; sufficient No. 5 Crushed Rock (3/8" to 1/16") to complete surface keying, 3/8 gal. to 1/2 gal. per sq. yd. of Emulsion and sufficient No. 6 Crushed Rock (1/4" to 1/8") to cover;

Note :- Particular reference is made to the specifications covering these items of work.