

FED. ROAD	STATE	FED. AID	FISCAL	SHEET	TOTAL
DIST. NO.		PROJ. NO.	YEAR	NO.	SHEETS
HAWAII	HAW.	STP-0900(60)	2002	4	33

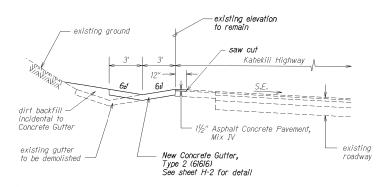

TYPICAL HALF SECTION, KAHEKILI HIGHWAY Scale: 3/4"=1"

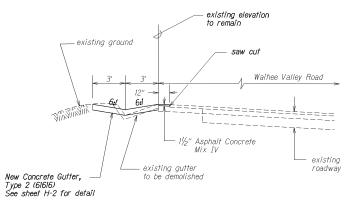

TYPICAL HALF SECTION, WAIHEE VALLEY ROAD

Scale: 3/4"=1"

DEPARTMENT OF TRANSPORTATION
WHOMAYS DIVISION
TYPICAL SECTIONS
HALEACAL AHM, GUARDRAIL \$ SHOULDER IMPROVEMENTS
HAIlimaile Road to Kula Highway \$
KAHEKILI HW, GUARDRAIL \$ SHOULDER IMPROVEMENTS

ARIKILI HWI, SURAUMALL & SHOULDER IMPHOVEMENTS

at Walhee Bridge and Approaches

Federal Aid Project No. STP-090060)

Date: March, 2001

SHEET No. 1 OF 1 SHEETS

7

