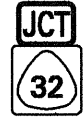
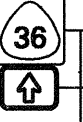
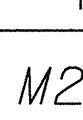
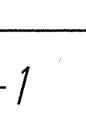
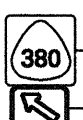
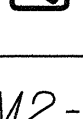
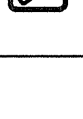
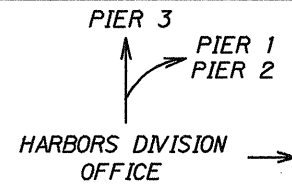


DATE _____
SURVEY PLOTTED BY _____
DRAWN BY _____
DESIGNED BY _____
NOTE BOOK _____
QUANTITIES BY _____
CHECKED BY _____
N_e _____

ROUTE MARKER SUMMARY					
SIGN ASSEMBLY	SIGN NO. AND MESSAGE	TYPE A ASSEMBLY		TYPE B ASSEMBLY	
		W/POST	W/O POST	W/POST	W/O POST
SRM-1	 M2-1 M1-6(32)	1			
SRM-2	 M3-4 M1-6(32) M6-2(R)	1			
SRM-3	 M1-6(32A) M6-4	1			
SRM-4	 M3-4 M1-6(32) M6-1(L)	1			
SRM-5	 M1-6(36) M6-3	1			
SRM-6	M1-6(36)   M1-6(32A) M6-3   M6-2(R)			1	
SRM-7	 M2-1 M1-6(32A)	1			
SRM-8	 M3-4 M1-6(36A)	1			
SRM-9	 M2-1 M1-6(36)	1			
SRM-10	 M2-1 M1-6(380)	1			
SRM-11	 M3-4 M1-6(36A)	1			
SRM-12	 M1-6(380) M6-1(R)	1			
SRM-13	 M1-6(36A) M6-8	1			
SRM-14	M1-6(380)   M1-6(36A) M6-2(L)   M6-2(R)			1	
SRM-15	 M2-1 M1-6(36A)	1			
SRM-16	 M1-6(36) M6-6	1			
SRM-17	 M1-6(32A)	3			
	TOTAL	17	0	2	0

PAVEMENT MARKING SUMMARY	
DESCRIPTION	QUANTITY
PAVEMENT MARKERS TYPE CL _____ TYPE DL _____ TYPE HL _____	309 EACH 158 EACH 87 EACH
TAPE - TYPE I OR THERMOPLASTIC EXTRUSION 8-INCH PAVEMENT STRIPE (WHITE) _____ DOUBLE 4-INCH PAVEMENT STRIPE (YELLOW) _____ PAVEMENT ARROW _____	190 L.F. 3120 L.F. 16 EACH
TAPE - TYPE II OR THERMOPLASTIC EXTRUSION 4-INCH PAVEMENT STRIPE (WHITE) _____ 4-INCH PAVEMENT STRIPE (YELLOW) _____ 8-INCH PAVEMENT STRIPE (WHITE) _____ 12-INCH PAVEMENT STRIPE (WHITE) _____ 12-INCH PAVEMENT STRIPE (YELLOW) _____ DOUBLE 4-INCH PAVEMENT STRIPE (YELLOW) _____	7830 L.F. 495 L.F. 1460 L.F. 265 L.F. 190 L.F. 1520 L.F.
THERMOPLASTIC EXTRUSION 4-INCH PAVEMENT STRIPE (WHITE) _____ 4-INCH PAVEMENT STRIPE (YELLOW) _____ 12-INCH PAVEMENT STRIPE (WHITE) _____ CROSSWALK MARKINGS _____	665 L.F. 80 L.F. 255 L.F. 3 LANES

TRAFFIC SIGN SUMMARY			
SIGN NO.	MESSAGE	QUANTITY	
		10 SQ. FT. OR LESS	
		W/POST	W/O POST
R1-1	STOP	10	
R1-2	YIELD	2	
R2-1(20)	SPEED LIMIT 20	4	
R2-1(30)	SPEED LIMIT 30	2	
R2-5b(30)	REDUCED SPEED 30	1	
R3-3	NO TURNS	1	
R4-7	 KEEP RIGHT	2	
R6-1(R)	ONE WAY	1	
R8-3a	 ANYTIME ↔	16	
D10-1	MILE POST MARKER W/ROUTE NUMBER PLATE	1	
TOTAL		40	0

DESTINATION SIGN SUMMARY				
SIGN NO.	MESSAGE	SIZE	NEW PANEL AREA (SQ. FT.)	
			W/O POST	W/POSTS
D-1		5' - 0" x 5' - 0"		25
D-2		5' - 0" x 3' - 0"		15
TOTAL			0	40

FED. ROAD DIST. NO.	STATE	PROJ. NO.	FISCAL YEAR	SHEET NO.	TOTAL SHEETS
HAWAII	HAW.	HWY-M-01-91M	1991	14	14

CONSTRUCTION SIGN SUMMARY			
SIGN NO.	MESSAGE	W/POST	W/O POST
CW20-1d	ROAD CONSTRUCTION AHEAD	10	
CG20-2	END CONSTRUCTION	11	
TOTAL		21	0

STATE OF HAWAII
DEPARTMENT OF TRANSPORTATION
HIGHWAYS DIVISION

MISCELLANEOUS SUMMARIES

HALEAKALA HIGHWAY, WHARF STREET
AND HOBRON STREET RESURFACING
PROJECT NO. HWY-M-01-91M

Date: Jan., 1991

SHEET No. T6 OF 6 SHEETS