


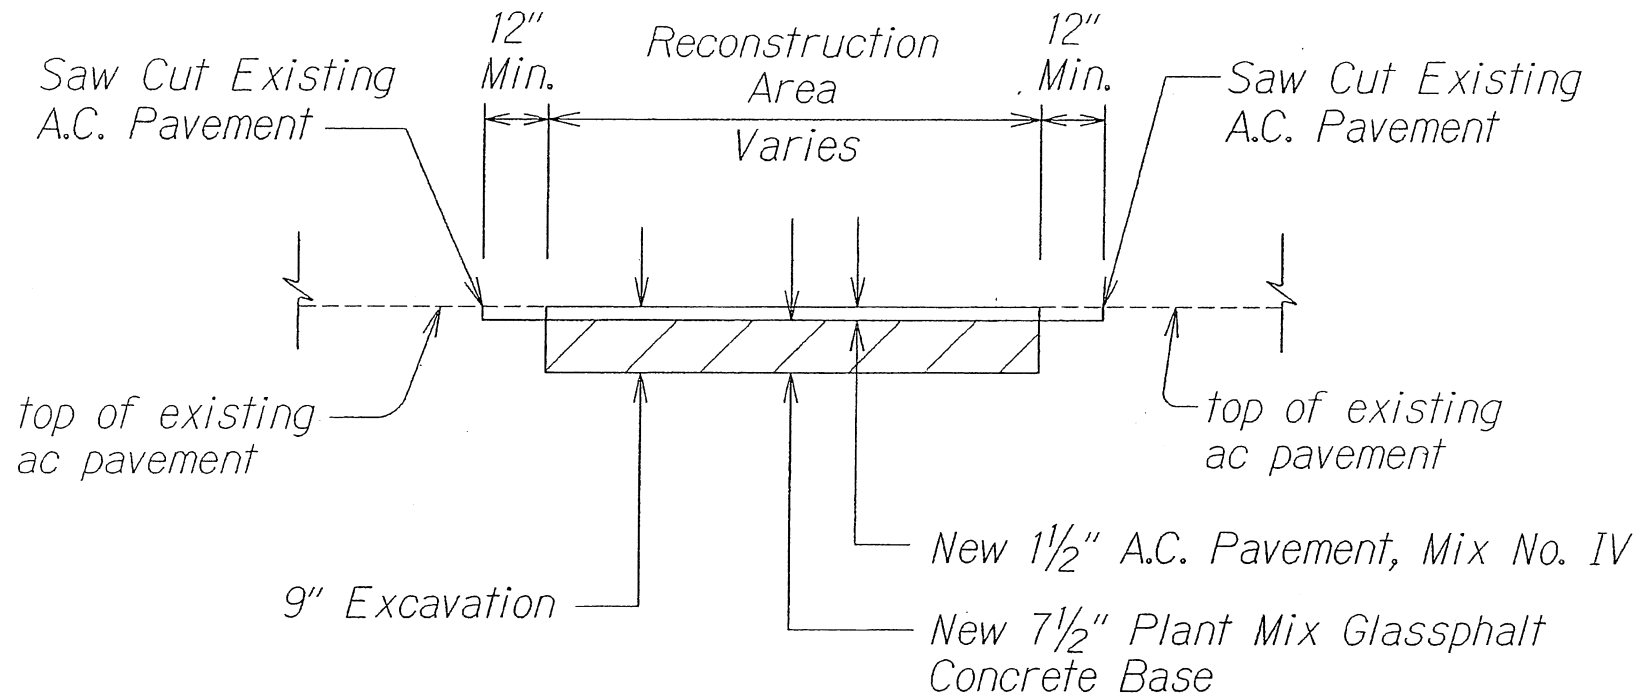

TYPICAL RECONSTRUCTION AREA

Not To Scale

HWY-MM-2010-10
FIGURE 1