




| FED. ROAD DIST. NO. | STATE | FED. AID PROJ. NO. | FISCAL YEAR | SHEET NO. | TOTAL SHEETS |
|---------------------|-------|--------------------|-------------|-----------|--------------|
| HAWAII              | HAW.  | FAS 150            | 1946        | 3         | 21           |

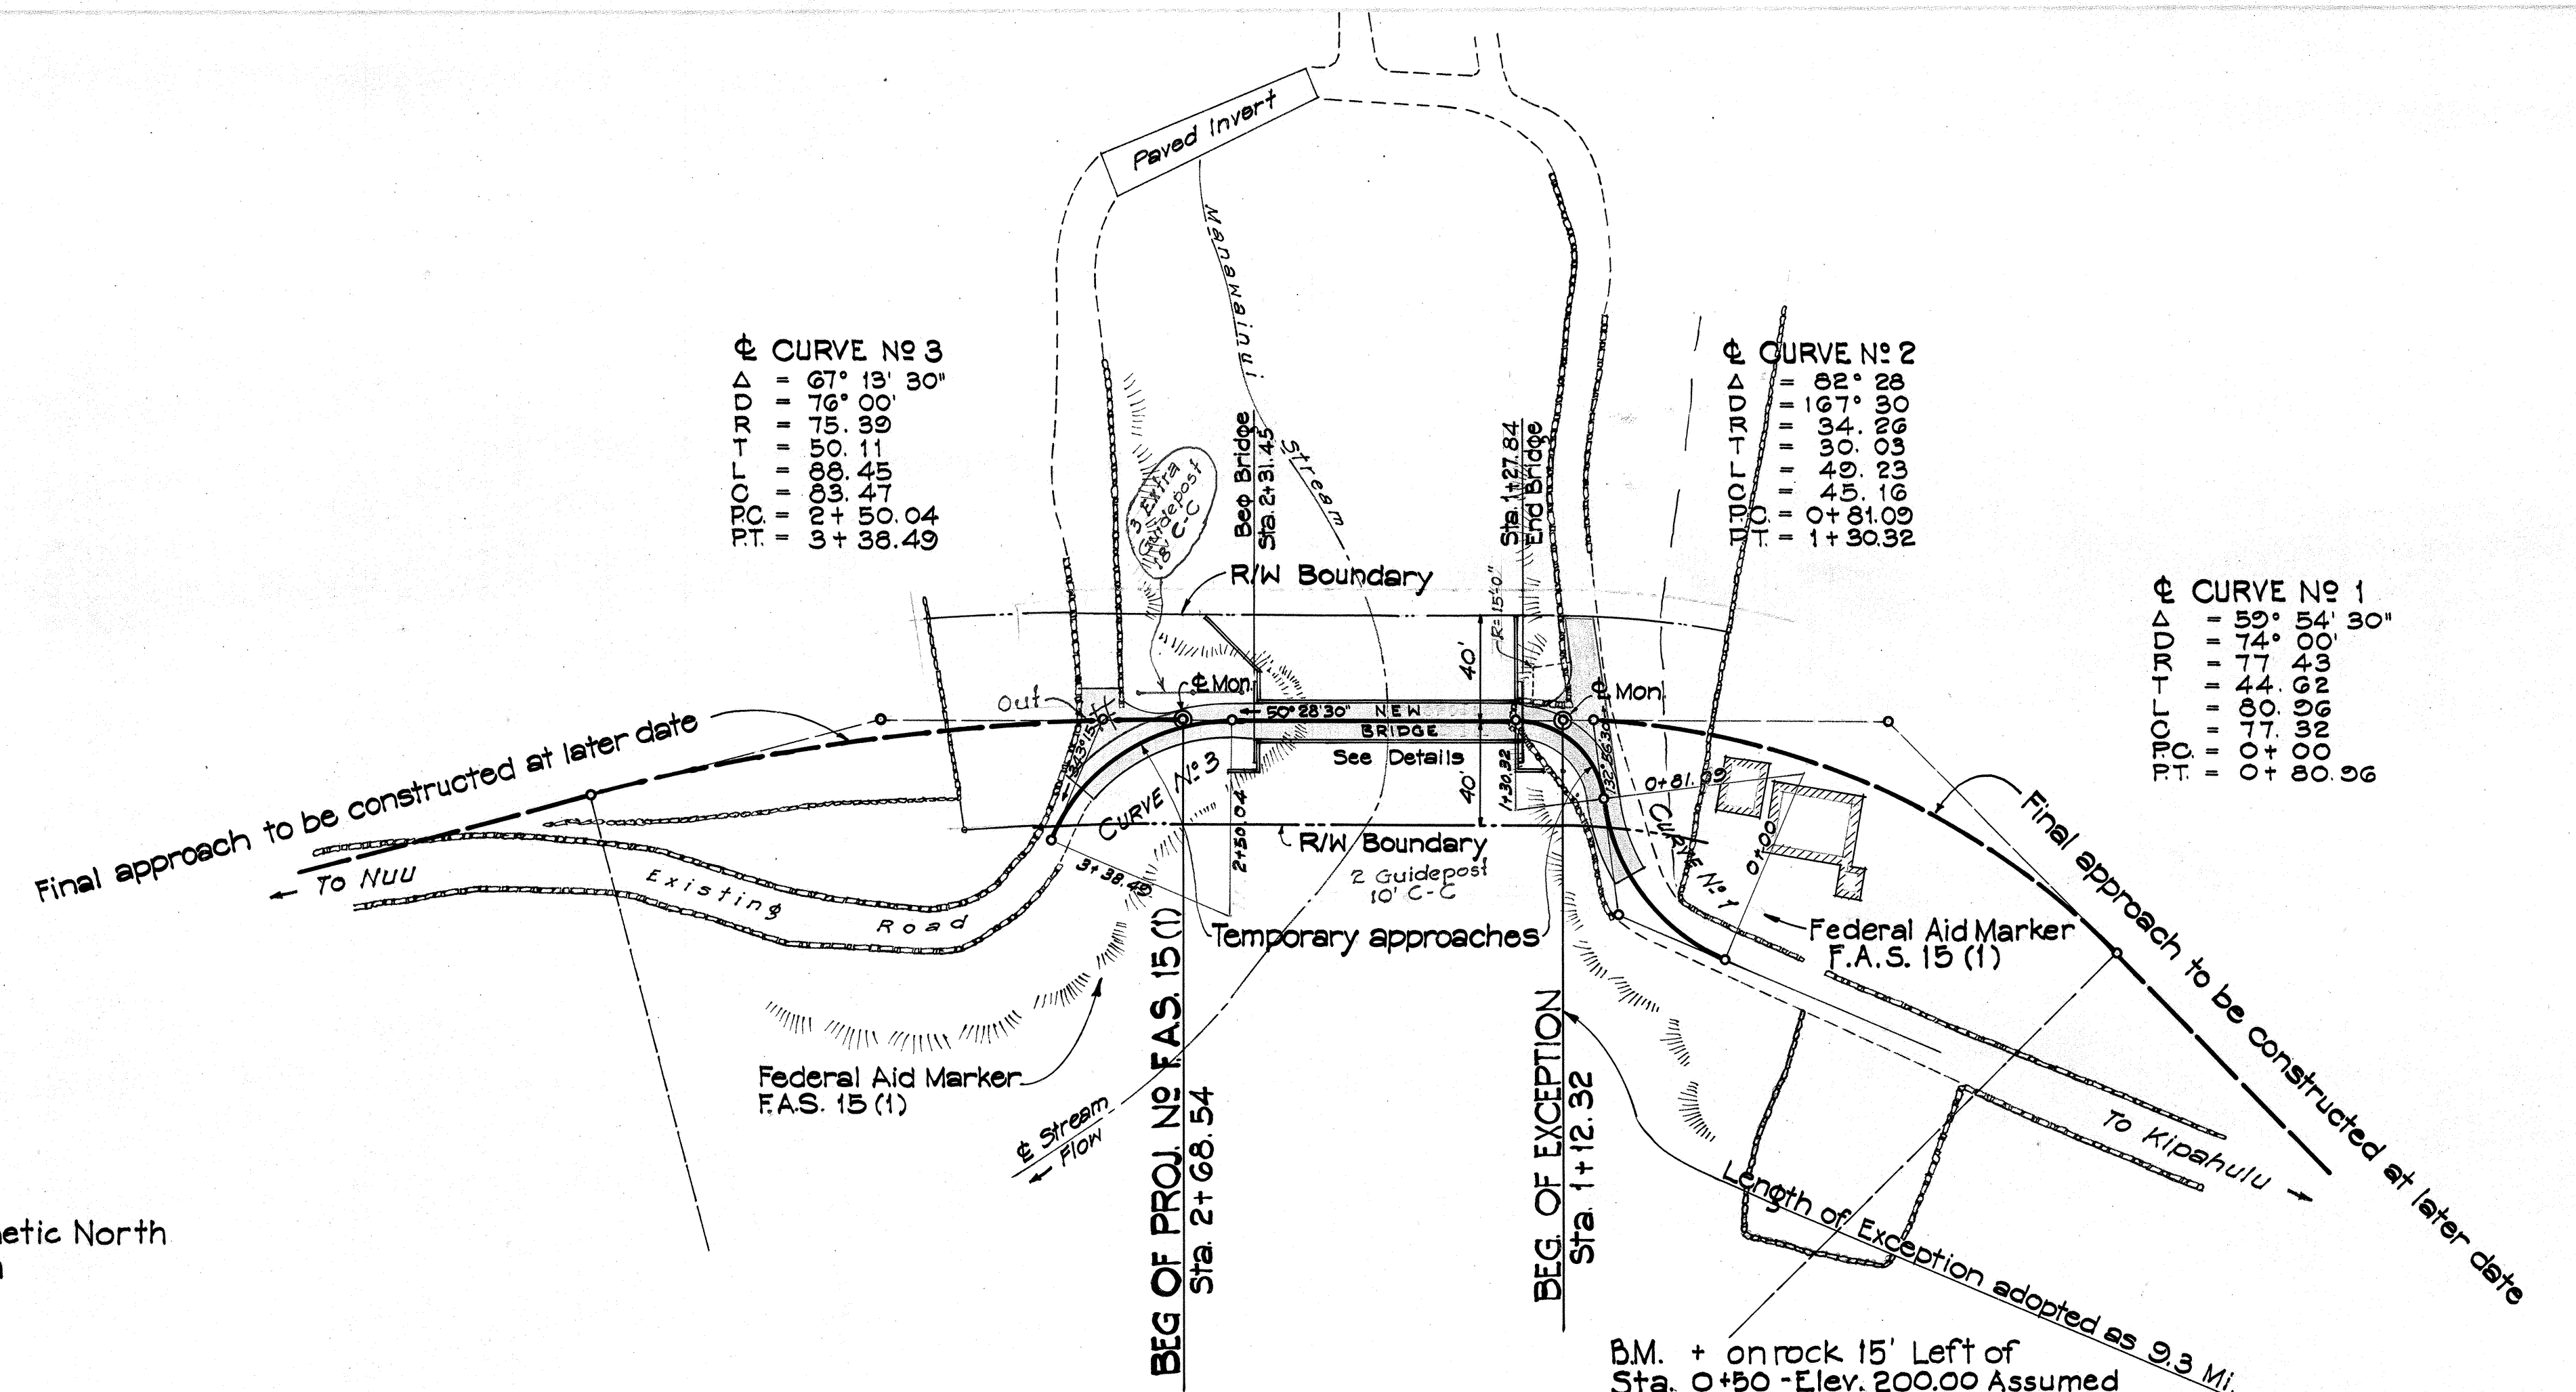

Notes:  
Azimuths based on Magnetic North  
B.M. on assumed datum

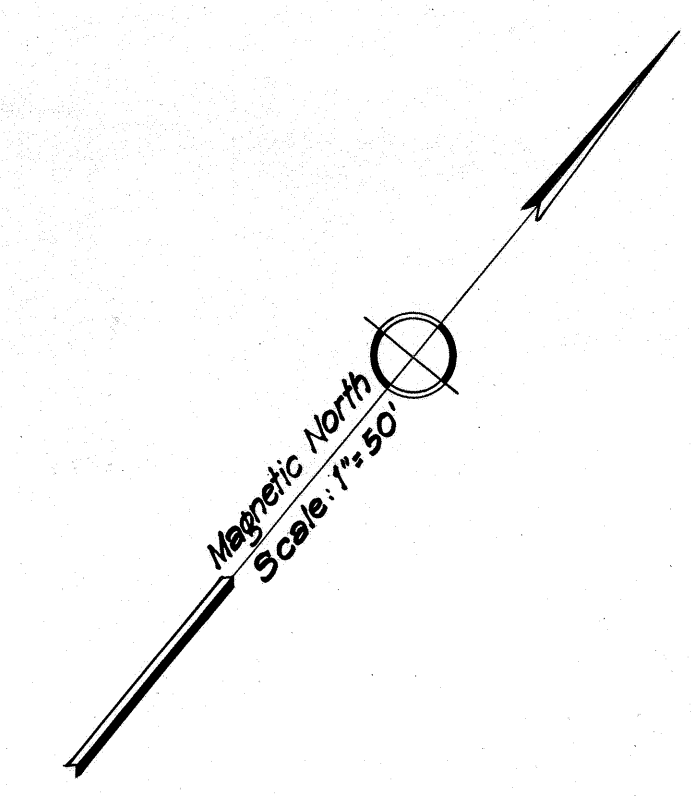


MANAWAINUI SECTION

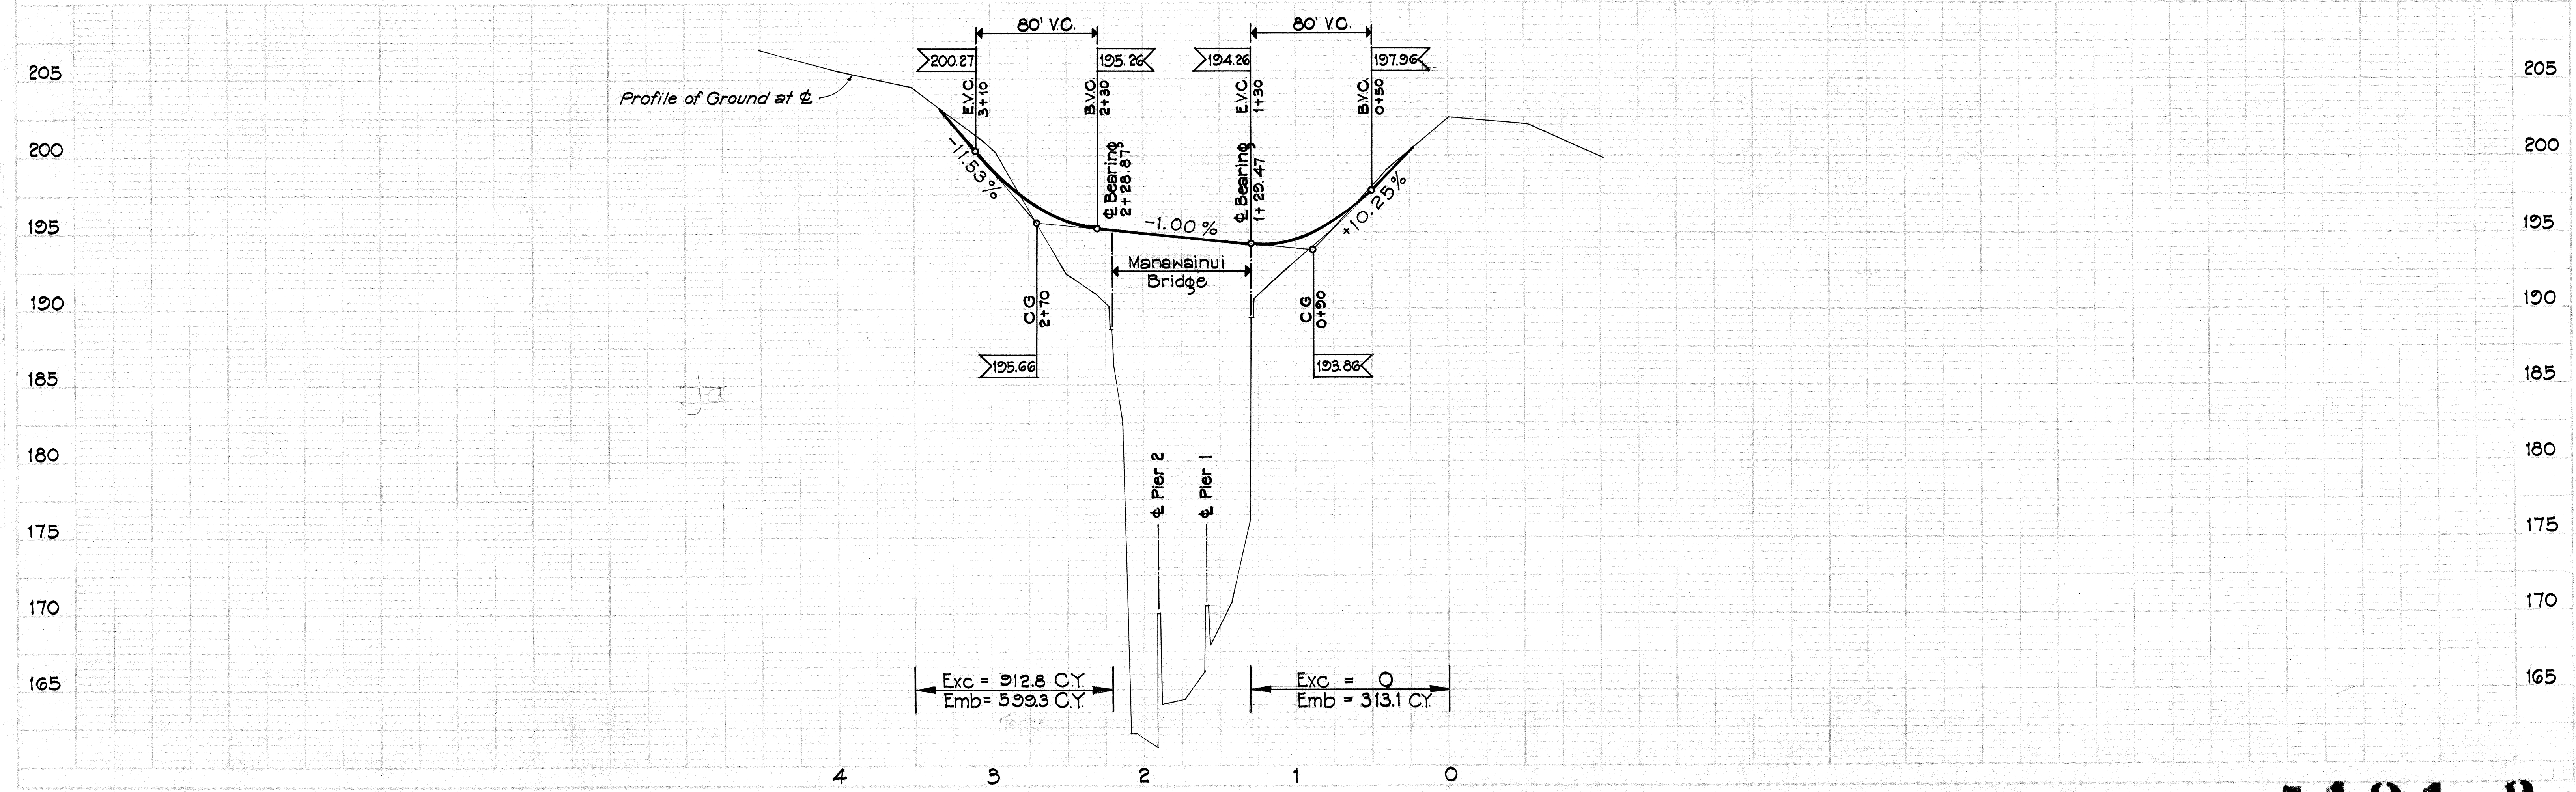




| FED. ROAD DIST. NO. | STATE | FED. AID PROJ. NO. | FISCAL YEAR | SHEET NO. | TOTAL SHEETS |
|---------------------|-------|--------------------|-------------|-----------|--------------|
| HAWAII              | HAW   | FAS 15(1)          | 1946        | 4         | 21           |

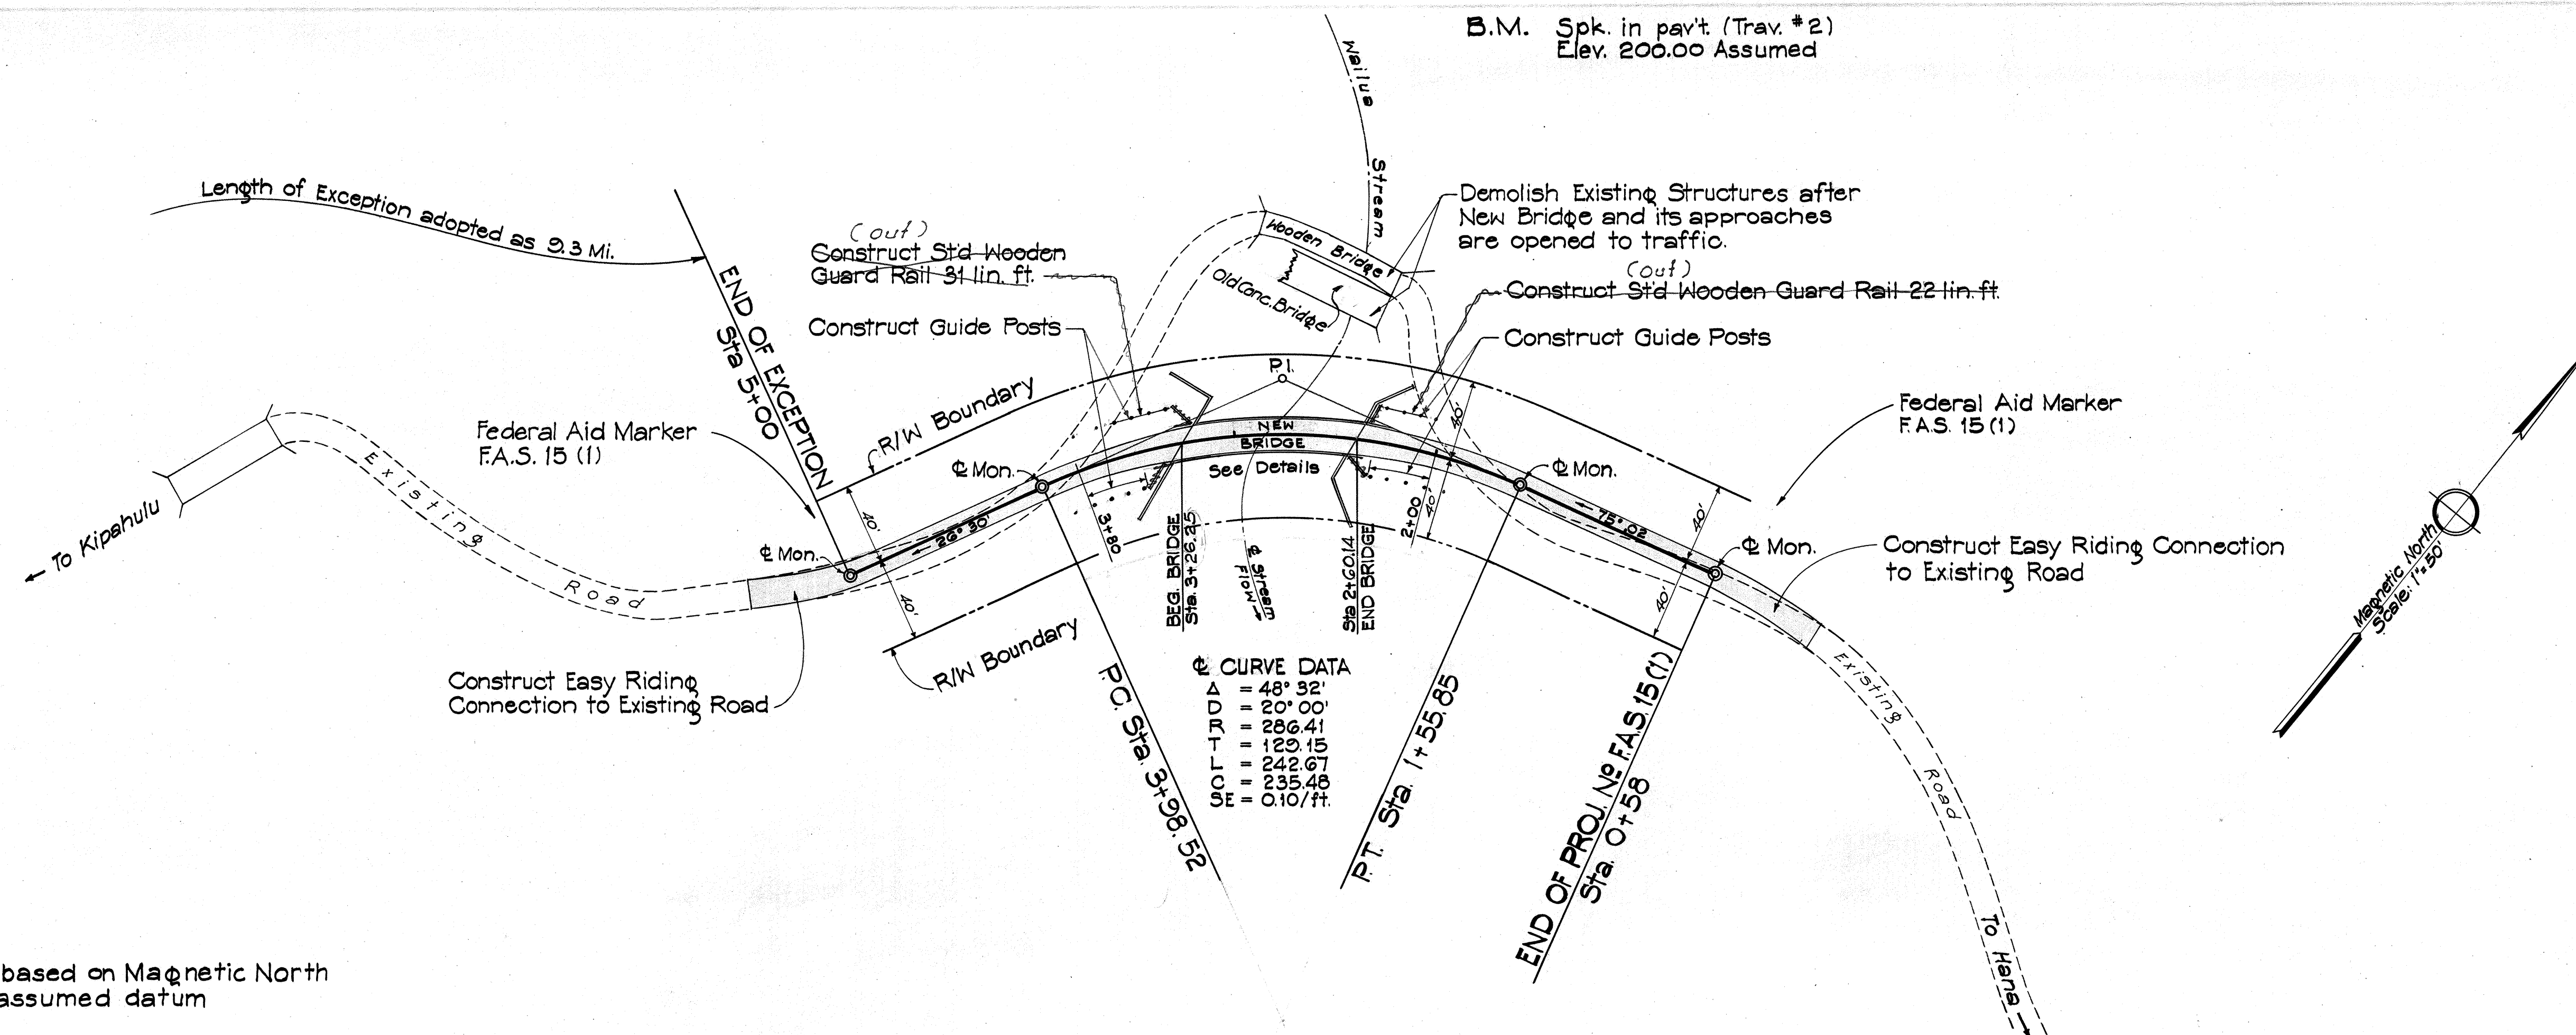

Notes:  
Azimuths based on Magnetic North  
B.M. on assumed datum

# WAILUA SECTION

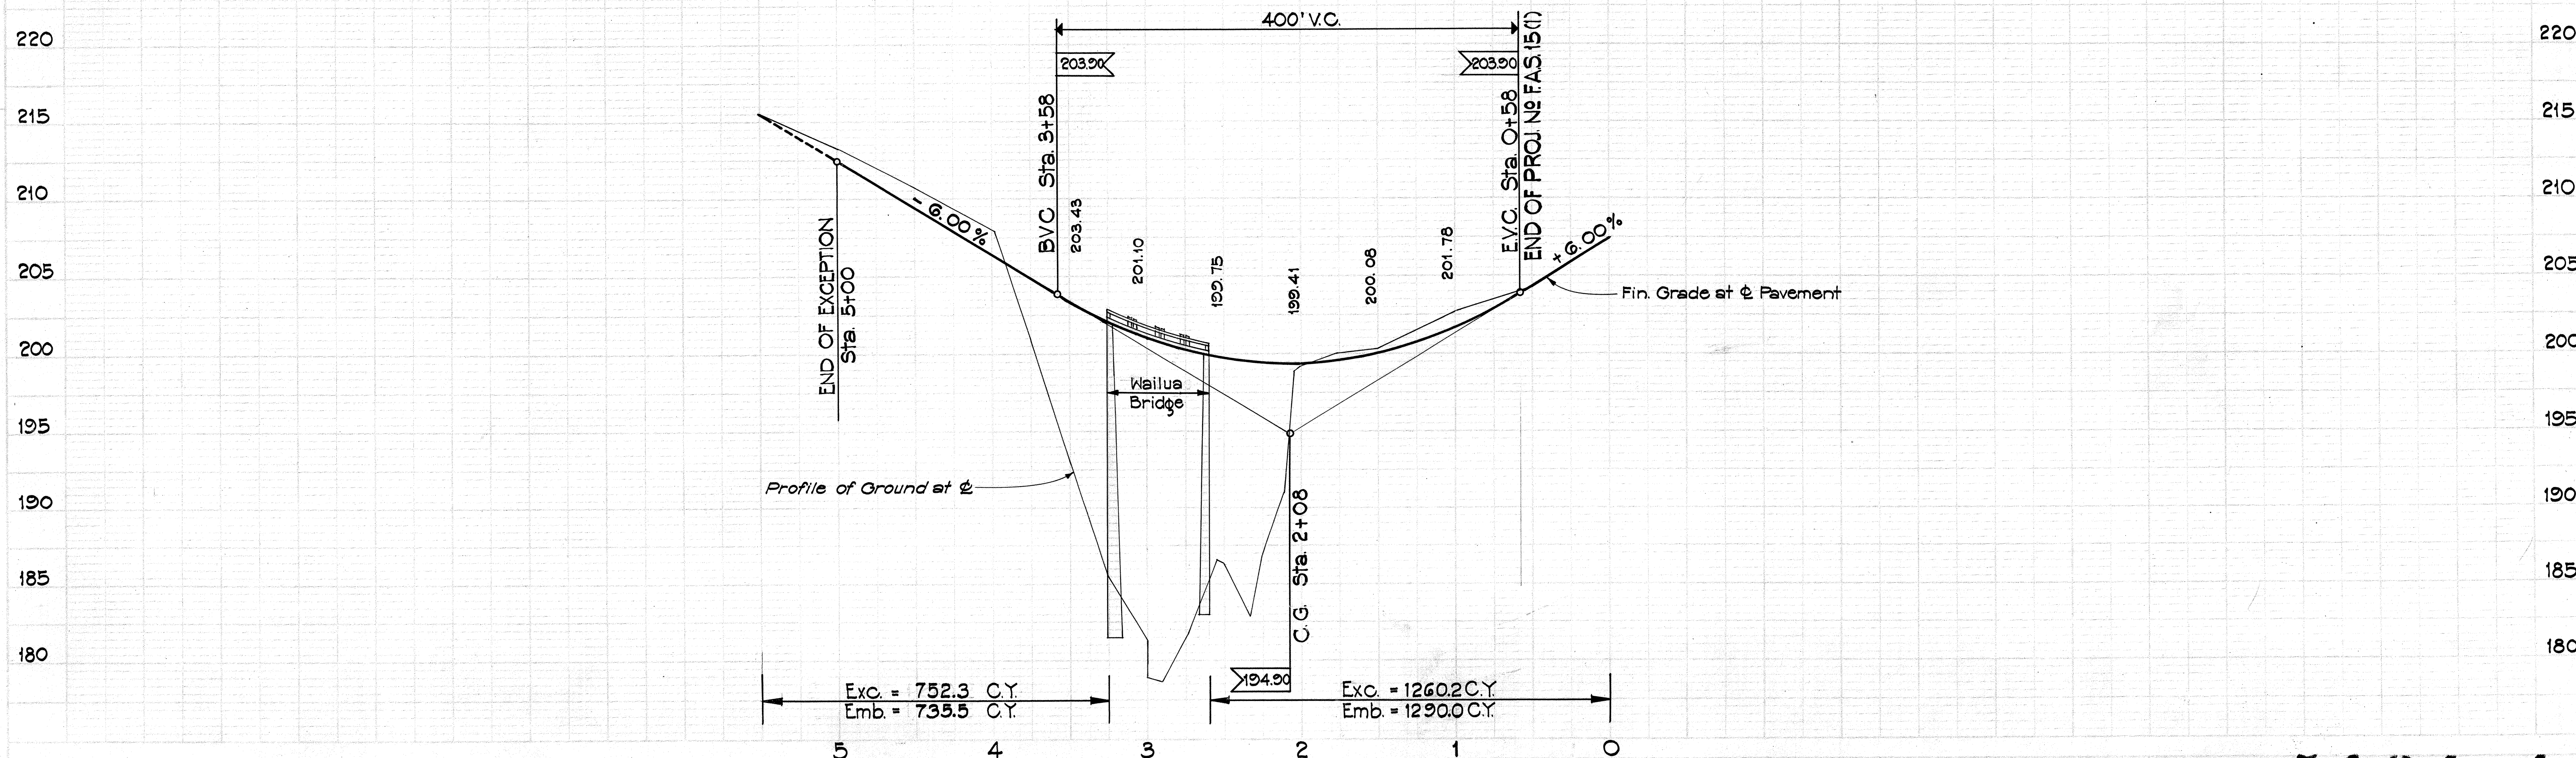

5191.4