

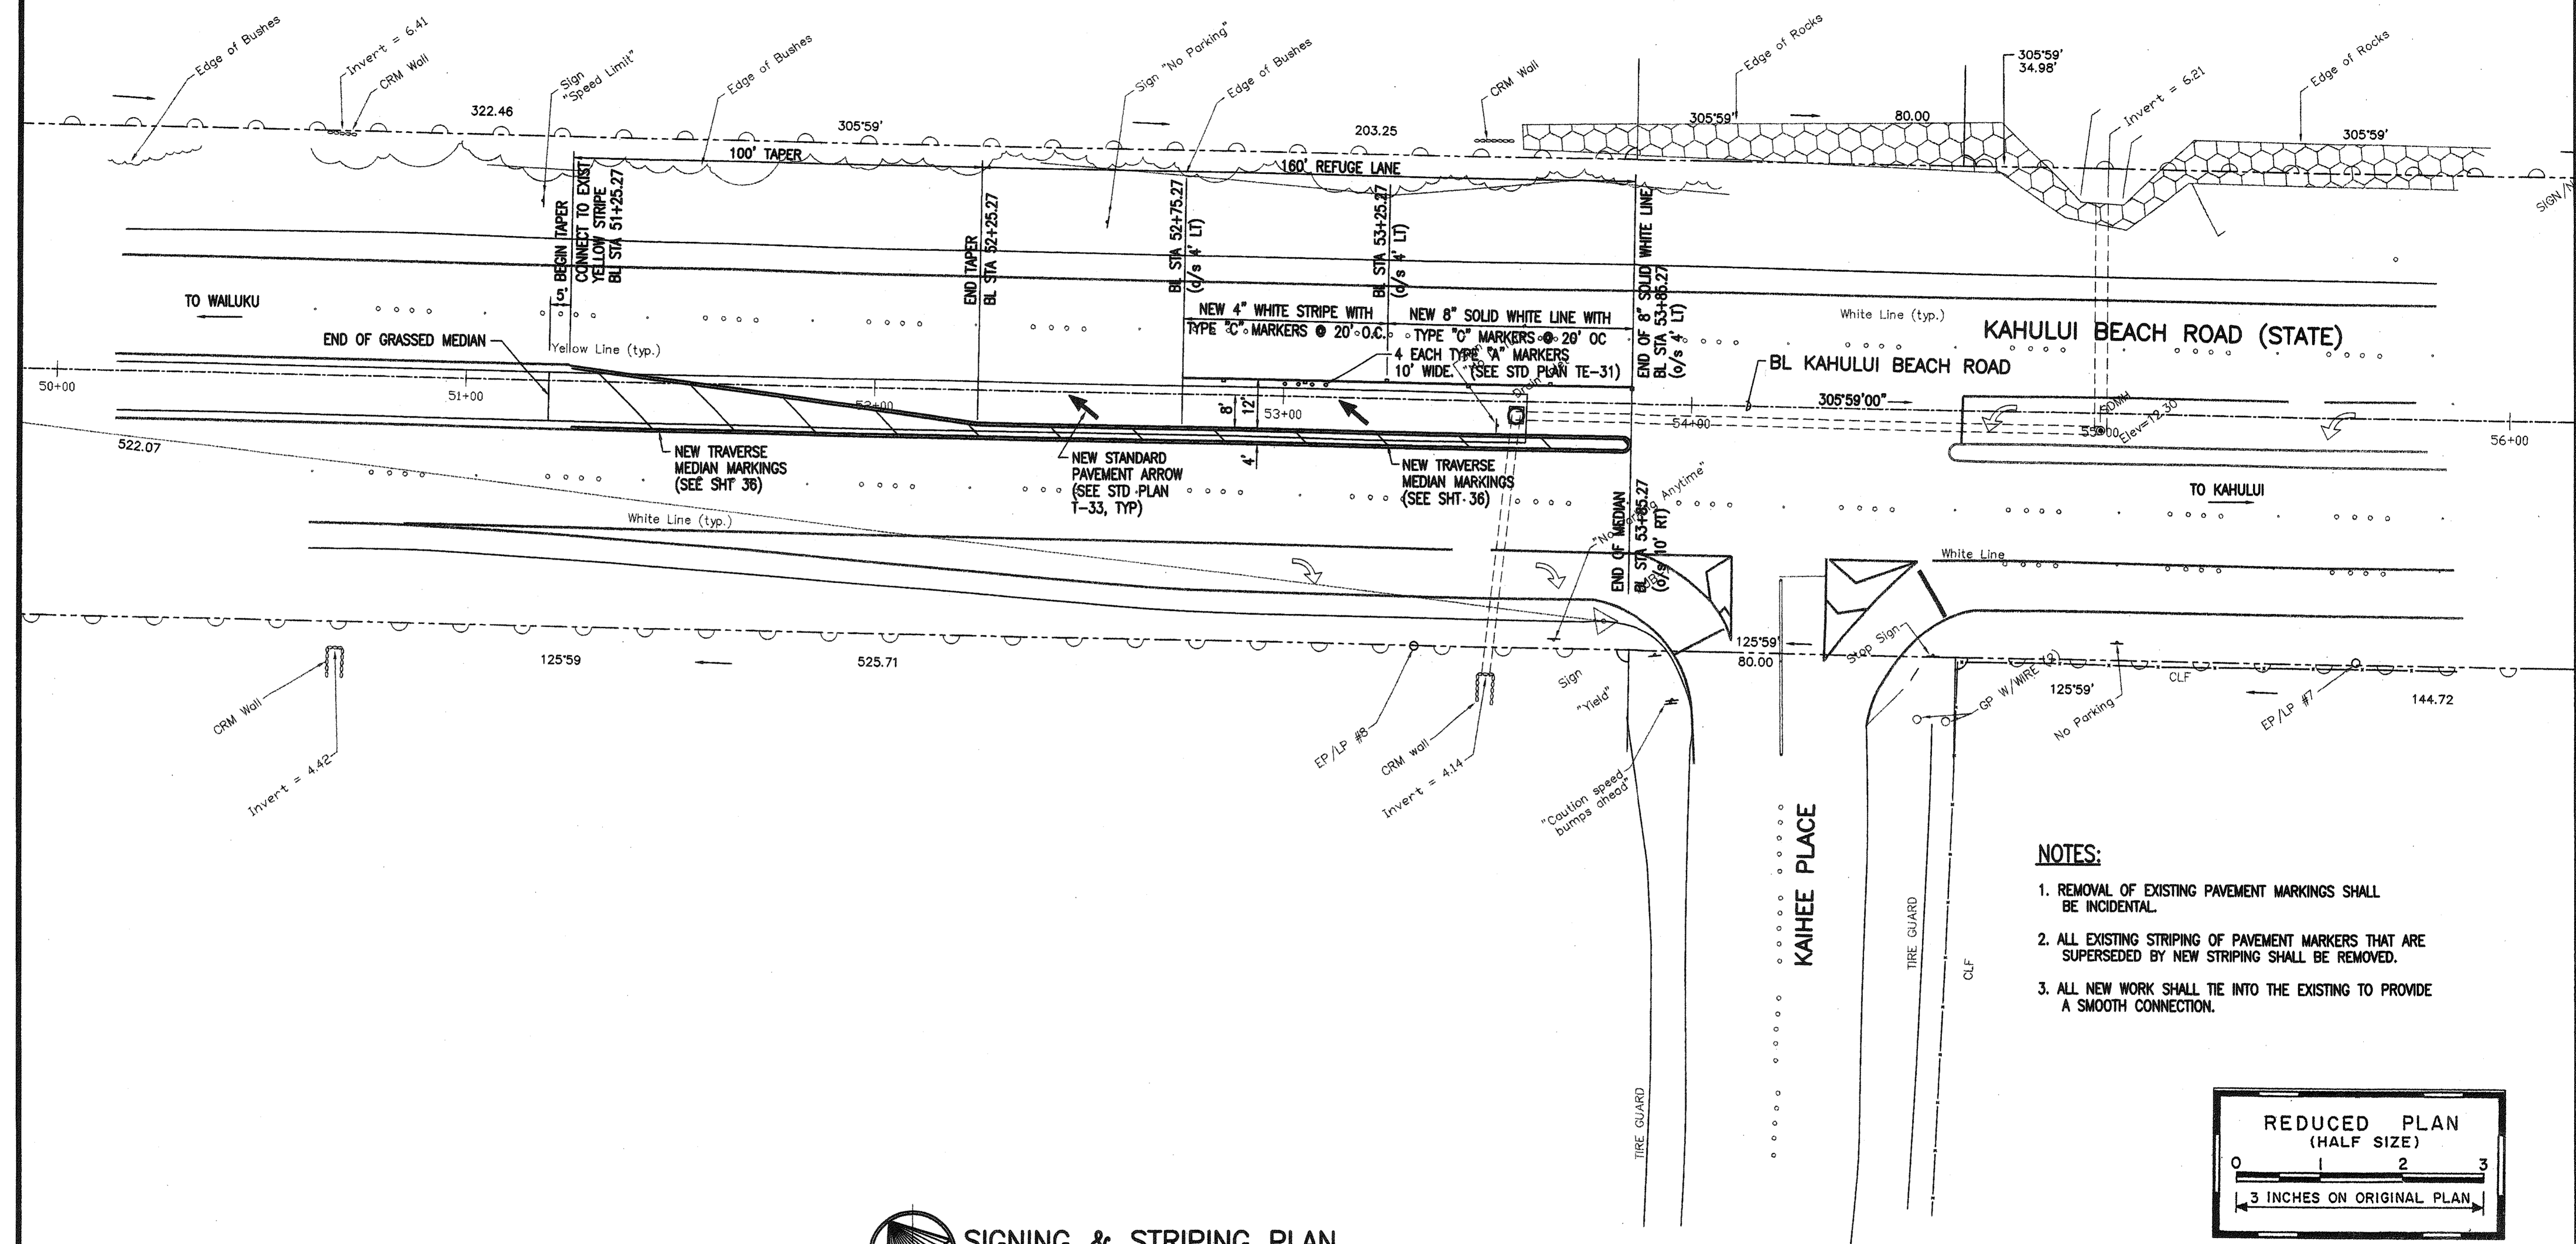


FED. ROAD DIST. NO.	STATE	PROJ. NO.	FISCAL YEAR	SHEET NO.	TOTAL SHEETS
HAWAII	HAW.	HWY-M-04-00	2002	42	63

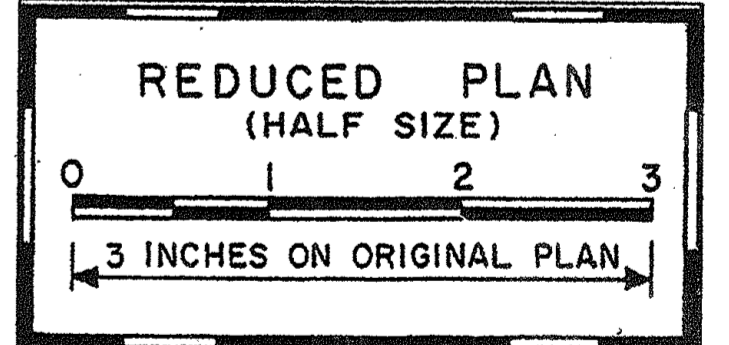


- NOTES:**
1. REMOVAL OF EXISTING PAVEMENT MARKINGS SHALL BE INCIDENTAL.
 2. ALL EXISTING STRIPING OF PAVEMENT MARKERS THAT ARE SUPERSEDED BY NEW STRIPING SHALL BE REMOVED.
 3. ALL NEW WORK SHALL TIE INTO THE EXISTING TO PROVIDE A SMOOTH CONNECTION.

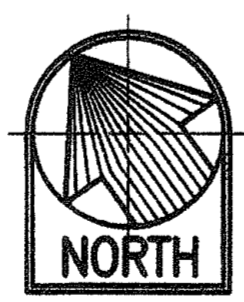



SIGNING & STRIPING PLAN
 SCALE: 1"=20'

ORIGINAL PLAN	SURVEY PLOTTED BY	DATE
NOTE BOOK	DRAWN BY	
No. _____	CHECKED BY	
	QUANTITIES BY	
	CHECKED BY	

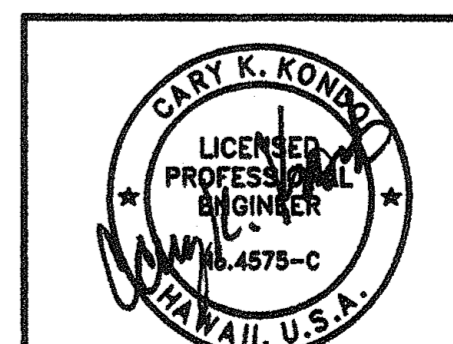

STATE OF HAWAII
 DEPARTMENT OF TRANSPORTATION
 HIGHWAYS DIVISION
SIGNING & STRIPING PLAN
 TRAFFIC OPERATIONAL IMPROVEMENTS
 AT VARIOUS LOCATIONS
 KAHULUI BEACH ROAD
 AT KAIHEE PLACE
 Project No. HWY-M-04-00
 Scale: AS NOTED Date: Apr. 2002
 SHEET No. 2 OF 2 SHEETS

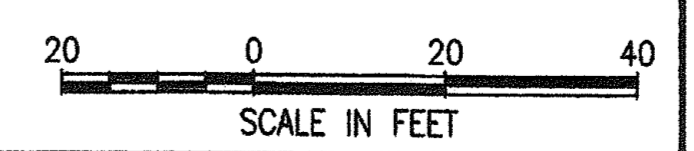

THIS WORK WAS PREPARED BY ME OR UNDER MY SUPERVISION