



FED. ROAD DIST. NO.	STATE	PROJ. NO.	FISCAL YEAR	SHEET NO.	TOTAL SHEETS
HAWAII	HAW.	HWY-M-07-07M	2007	3	20

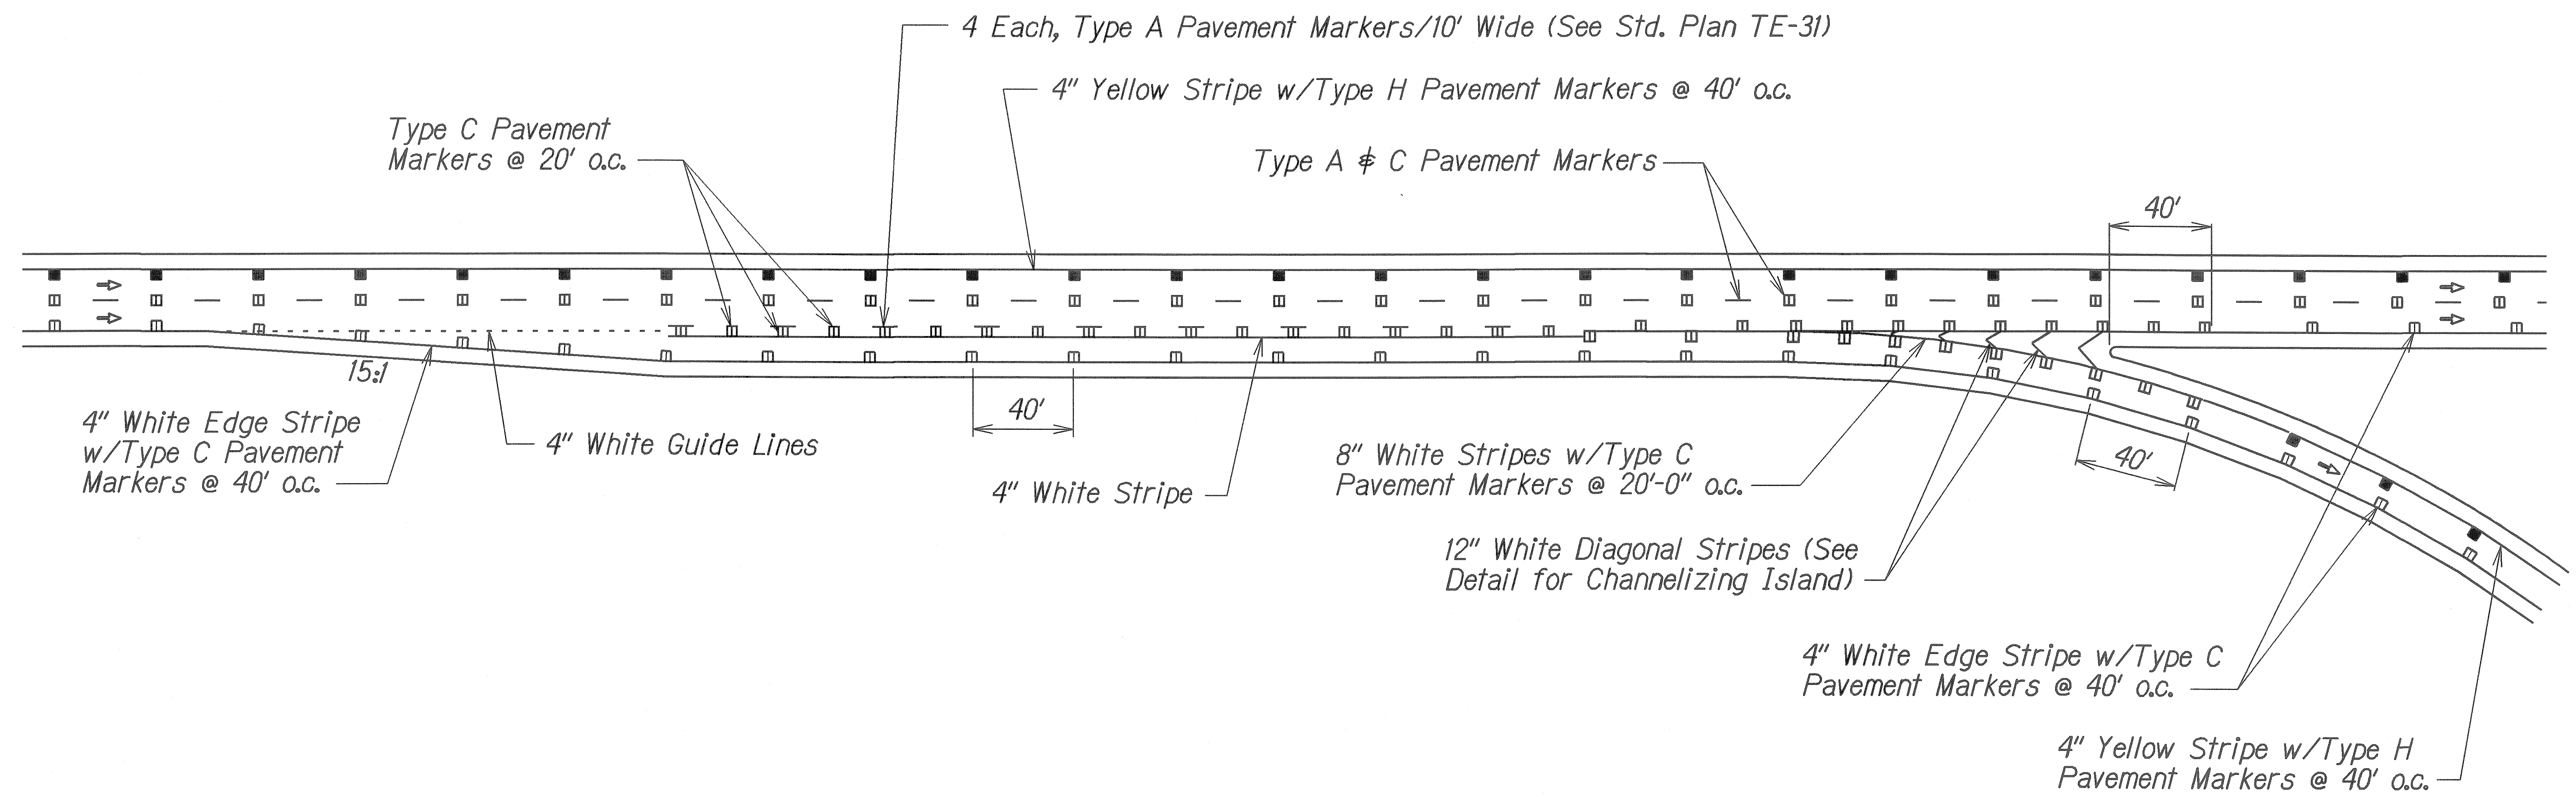


TYPICAL INTERSECTION PARALLEL DECELERATION LANE PAVEMENT MARKINGS
Not To Scale

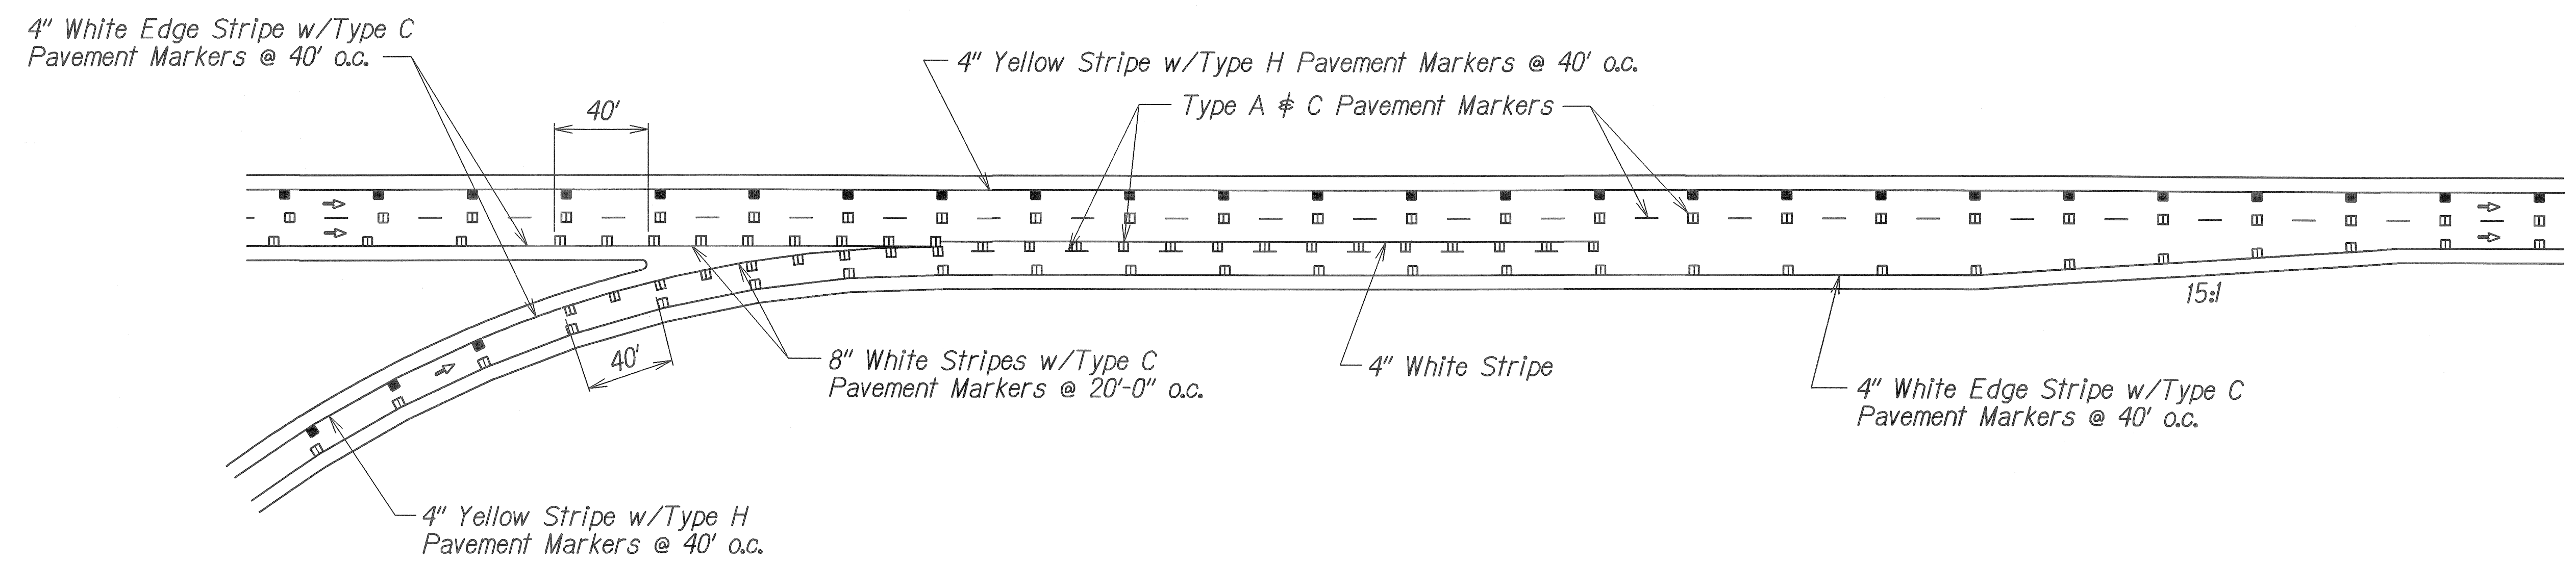

TYPICAL INTERSECTION ACCELERATION LANE PAVEMENT MARKINGS
Not To Scale

DESIGNED BY	DATE
DRAWN BY	4/06
NOTED BY	
QUANTITIES BY	
CHECKED BY	

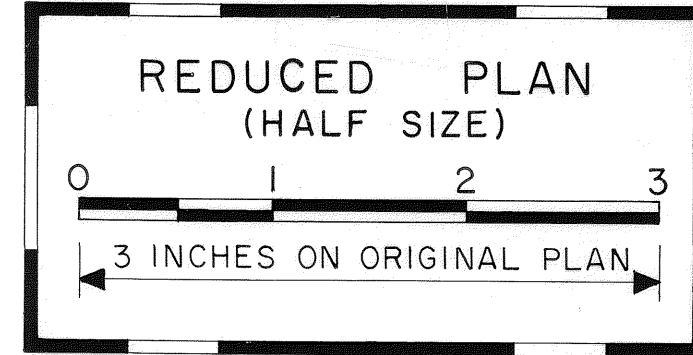

STATE OF HAWAII
DEPARTMENT OF TRANSPORTATION
HIGHWAYS DIVISION

TYPICAL ACCELERATION AND DECELERATION LANE MARKINGS
PAVEMENT MARKING AND STRIPING
At Various Locations, Maui
Project No. HWY-M-07-07M
Scale: As Shown Date: April, 2007
SHEET No. 1 OF 1 SHEETS