


FED. ROAD DIST. NO.	STATE	PROJ. NO.	FISCAL YEAR	SHEET NO.	TOTAL SHEETS
HAWAII	HAW.	HWY-M-02-16M	2016	11	20

STA. 292+27.47± TO STA. 291+97.27±

Construct 30 L.F. of GRP swale and CRM headwall inlet. (See Plan Sheet 9 and Std. Plan H-21) for detail. Grade to provide positive flow to headwall inlet. Clearing, excavation, grading, and backfilling shall not be paid for separately but shall be incidental to Item No. 508.1000 and 612.1000.

BEGIN PROJECT
DAIRY ROAD
Project No. HWY-M-02-16M
Sta. 293+30.51

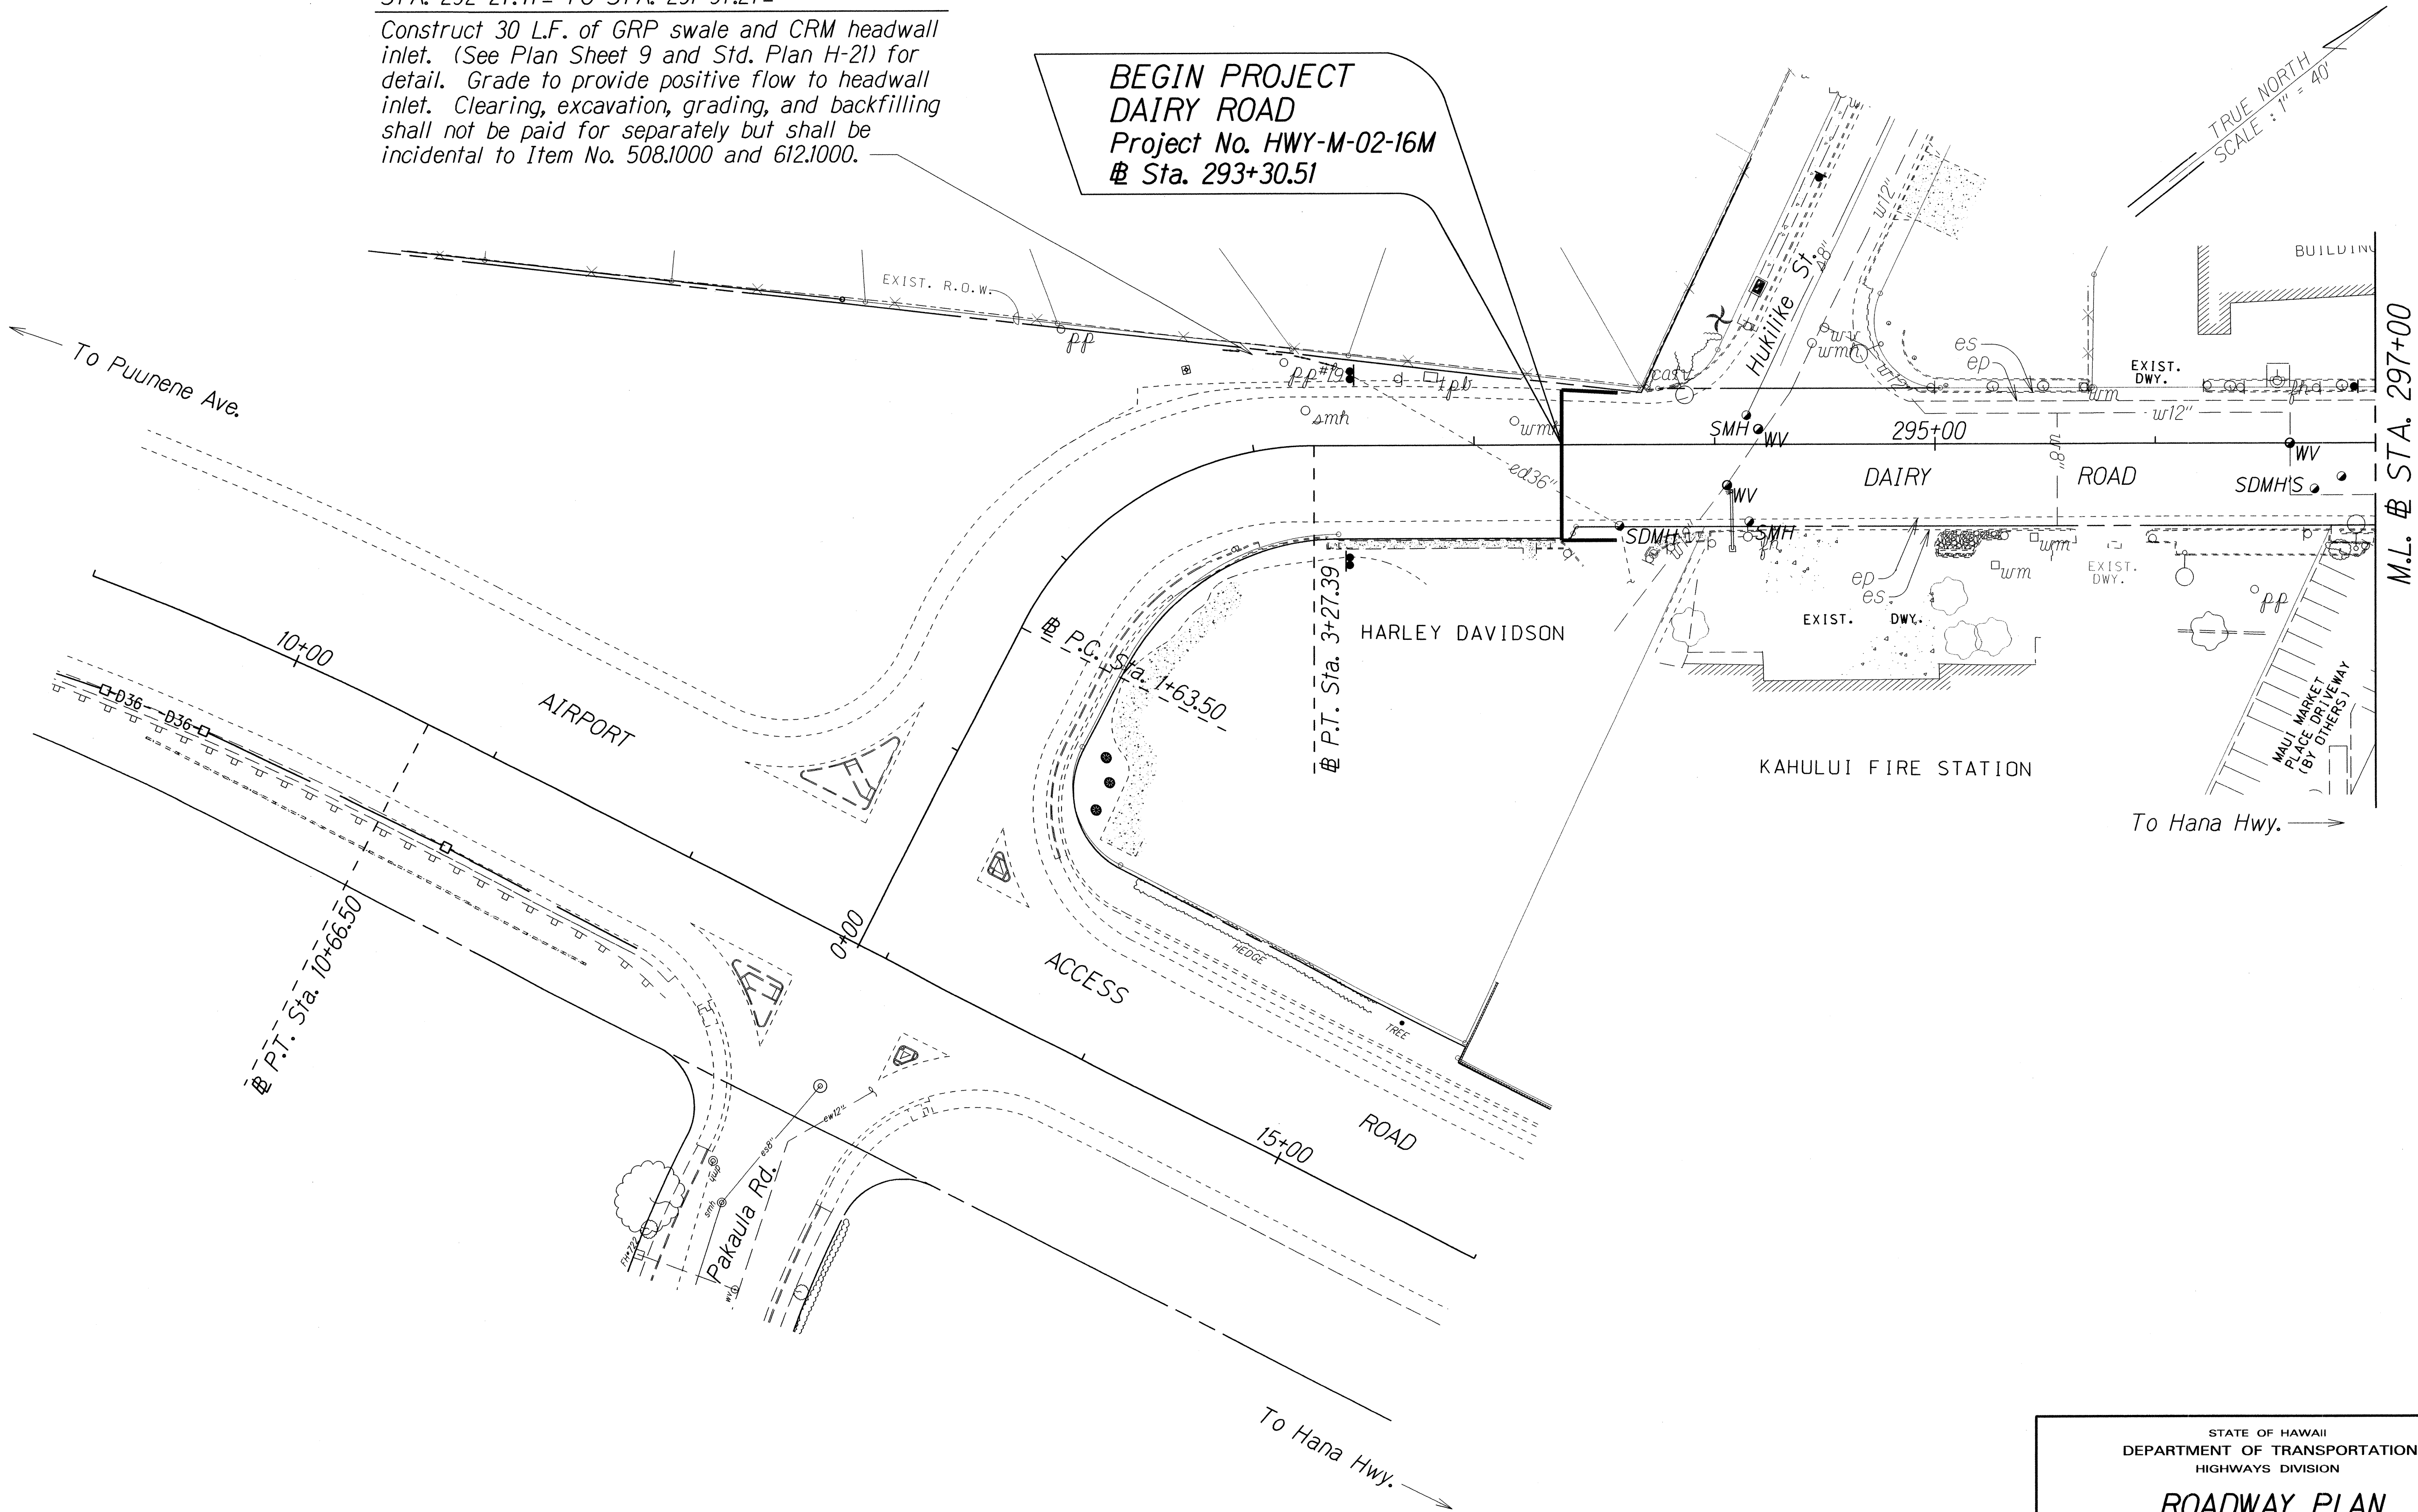


ORIGINAL PLAN	SURVEY PLOTTED BY	DATE
NOTE BOOK	DESIGNED BY	
QUANTITIES BY	CHECKED BY	
No. 1059		

STATE OF HAWAII
DEPARTMENT OF TRANSPORTATION
HIGHWAYS DIVISION

ROADWAY PLAN
DAIRY ROAD # HALEAKALA HIGHWAY
PAVEMENT PREVENTIVE MAINTENANCE
Project No. HWY-M-02-16M
Scale: 1" = 40' Date: November, 2015
SHEET No. 1 OF 4 SHEETS

FED. ROAD DIST. NO.	STATE	PROJ. NO.	FISCAL YEAR	SHEET NO.	TOTAL SHEETS
HAWAII	HAW.	HWY-M-02-16M	2016	12	20

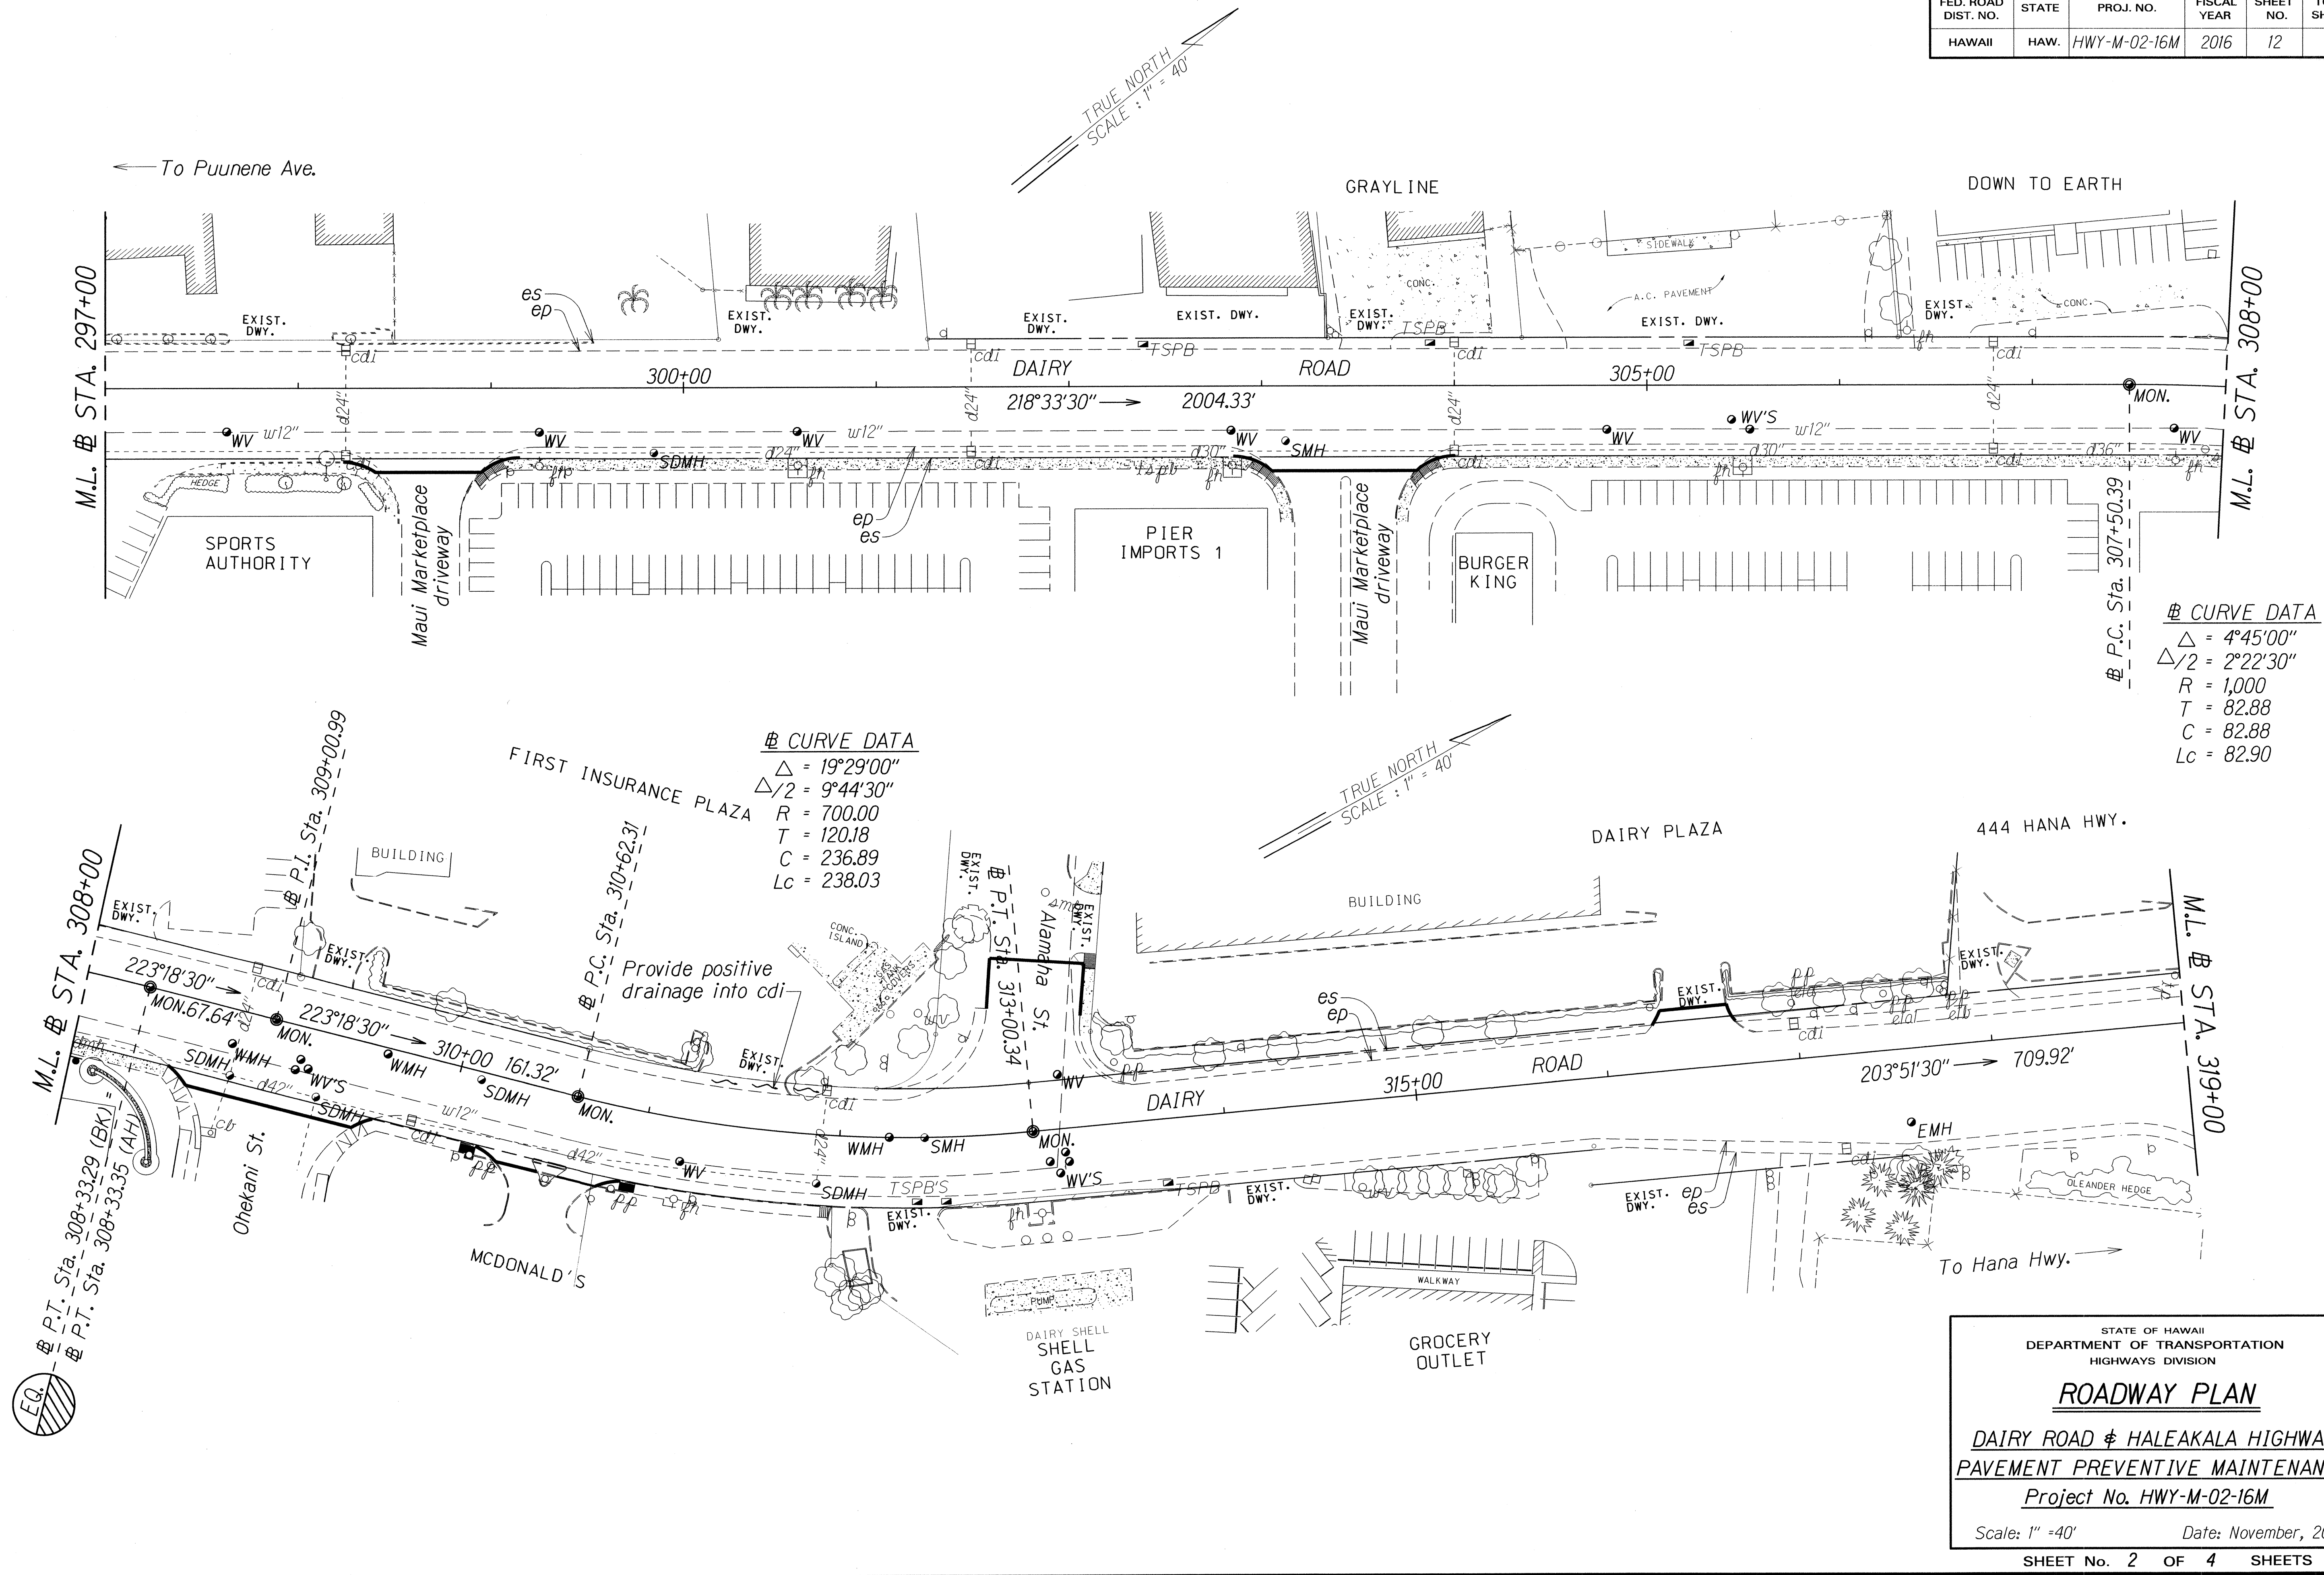

ORIGINAL PLAN	DATE
NOTE BOOK	DESIGNED BY
QUANTITIES BY	CHECKED BY
DATE	

STATE OF HAWAII
DEPARTMENT OF TRANSPORTATION
HIGHWAYS DIVISION

ROADWAY PLAN

DAIRY ROAD & HALEAKALA HIGHWAY
PAVEMENT PREVENTIVE MAINTENANCE
Project No. HWY-M-02-16M

Scale: 1" = 40' Date: November, 2015

SHEET No. 2 OF 4 SHEETS

