







FED. ROAD DIST. NO.	STATE	FED. AID PROJ. NO.	FISCAL YEAR	SHEET NO.	TOTAL SHEETS
HAWAII	HAW	N.R.H 13 DC(1935)	1935	7	12

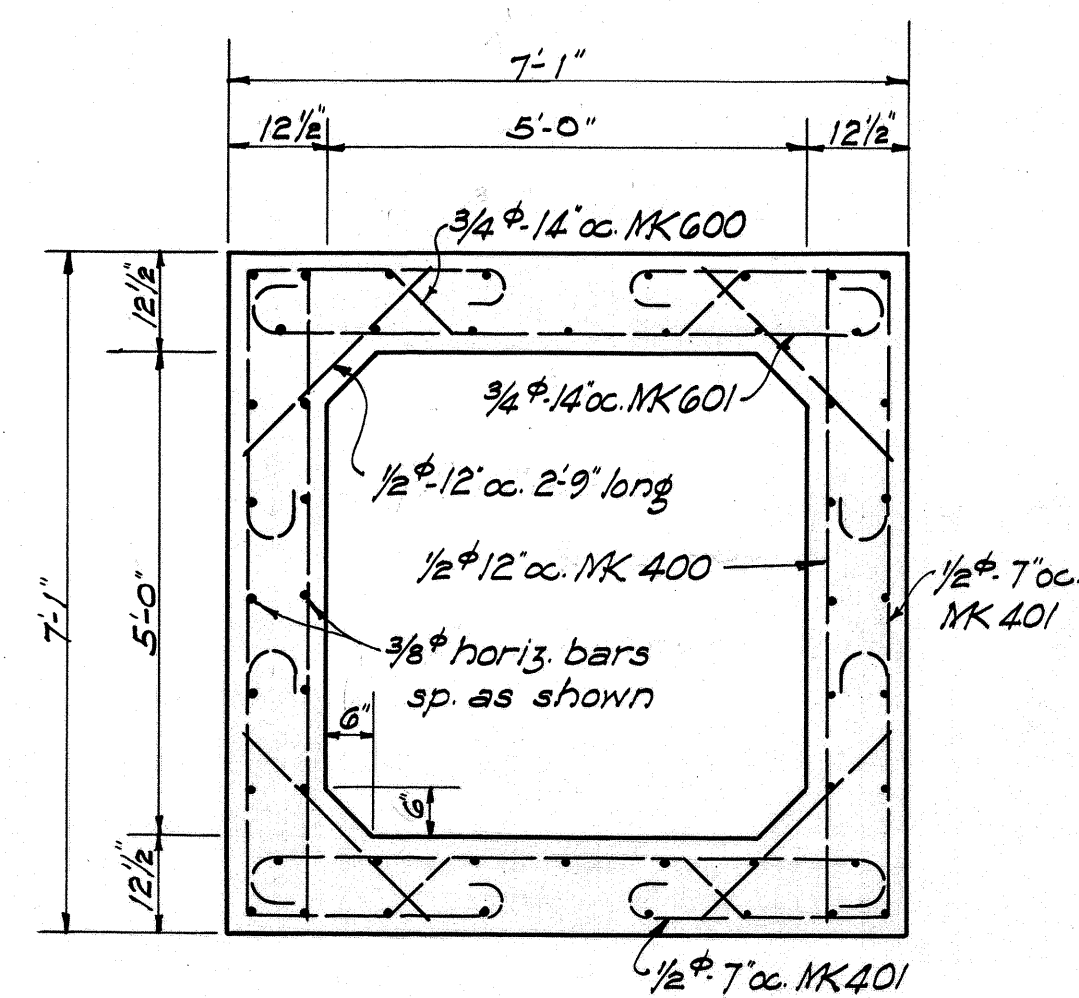

TYPICAL SECT. OF BOX
Scale: $\frac{1}{2}" = 1'-0"$

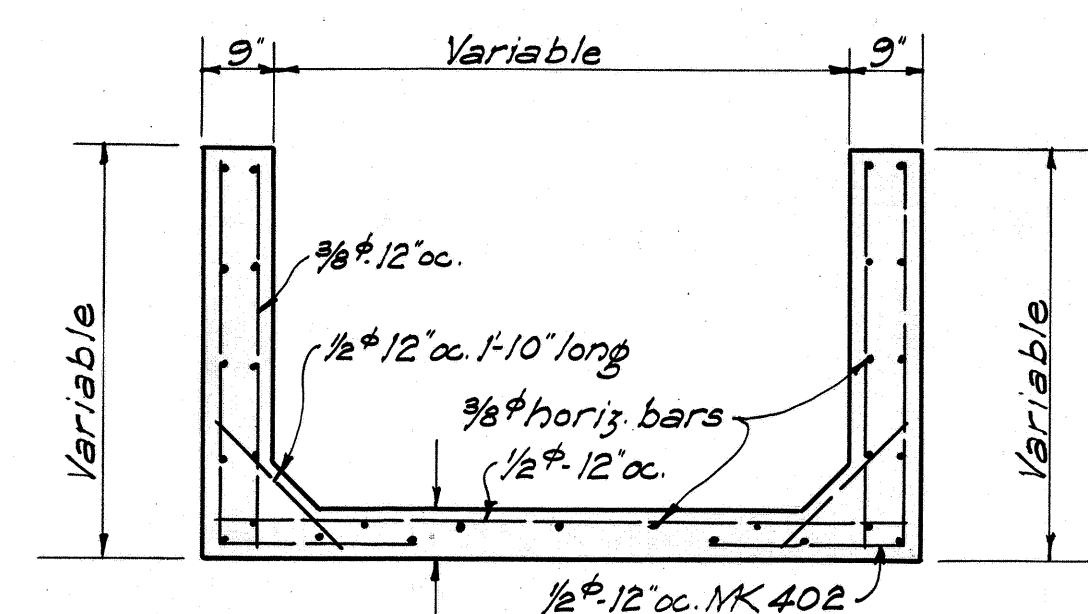


TYPICAL SECTION OF
INTAKE & OUTLET
Scale: $\frac{1}{2}'' = 1'-0''$

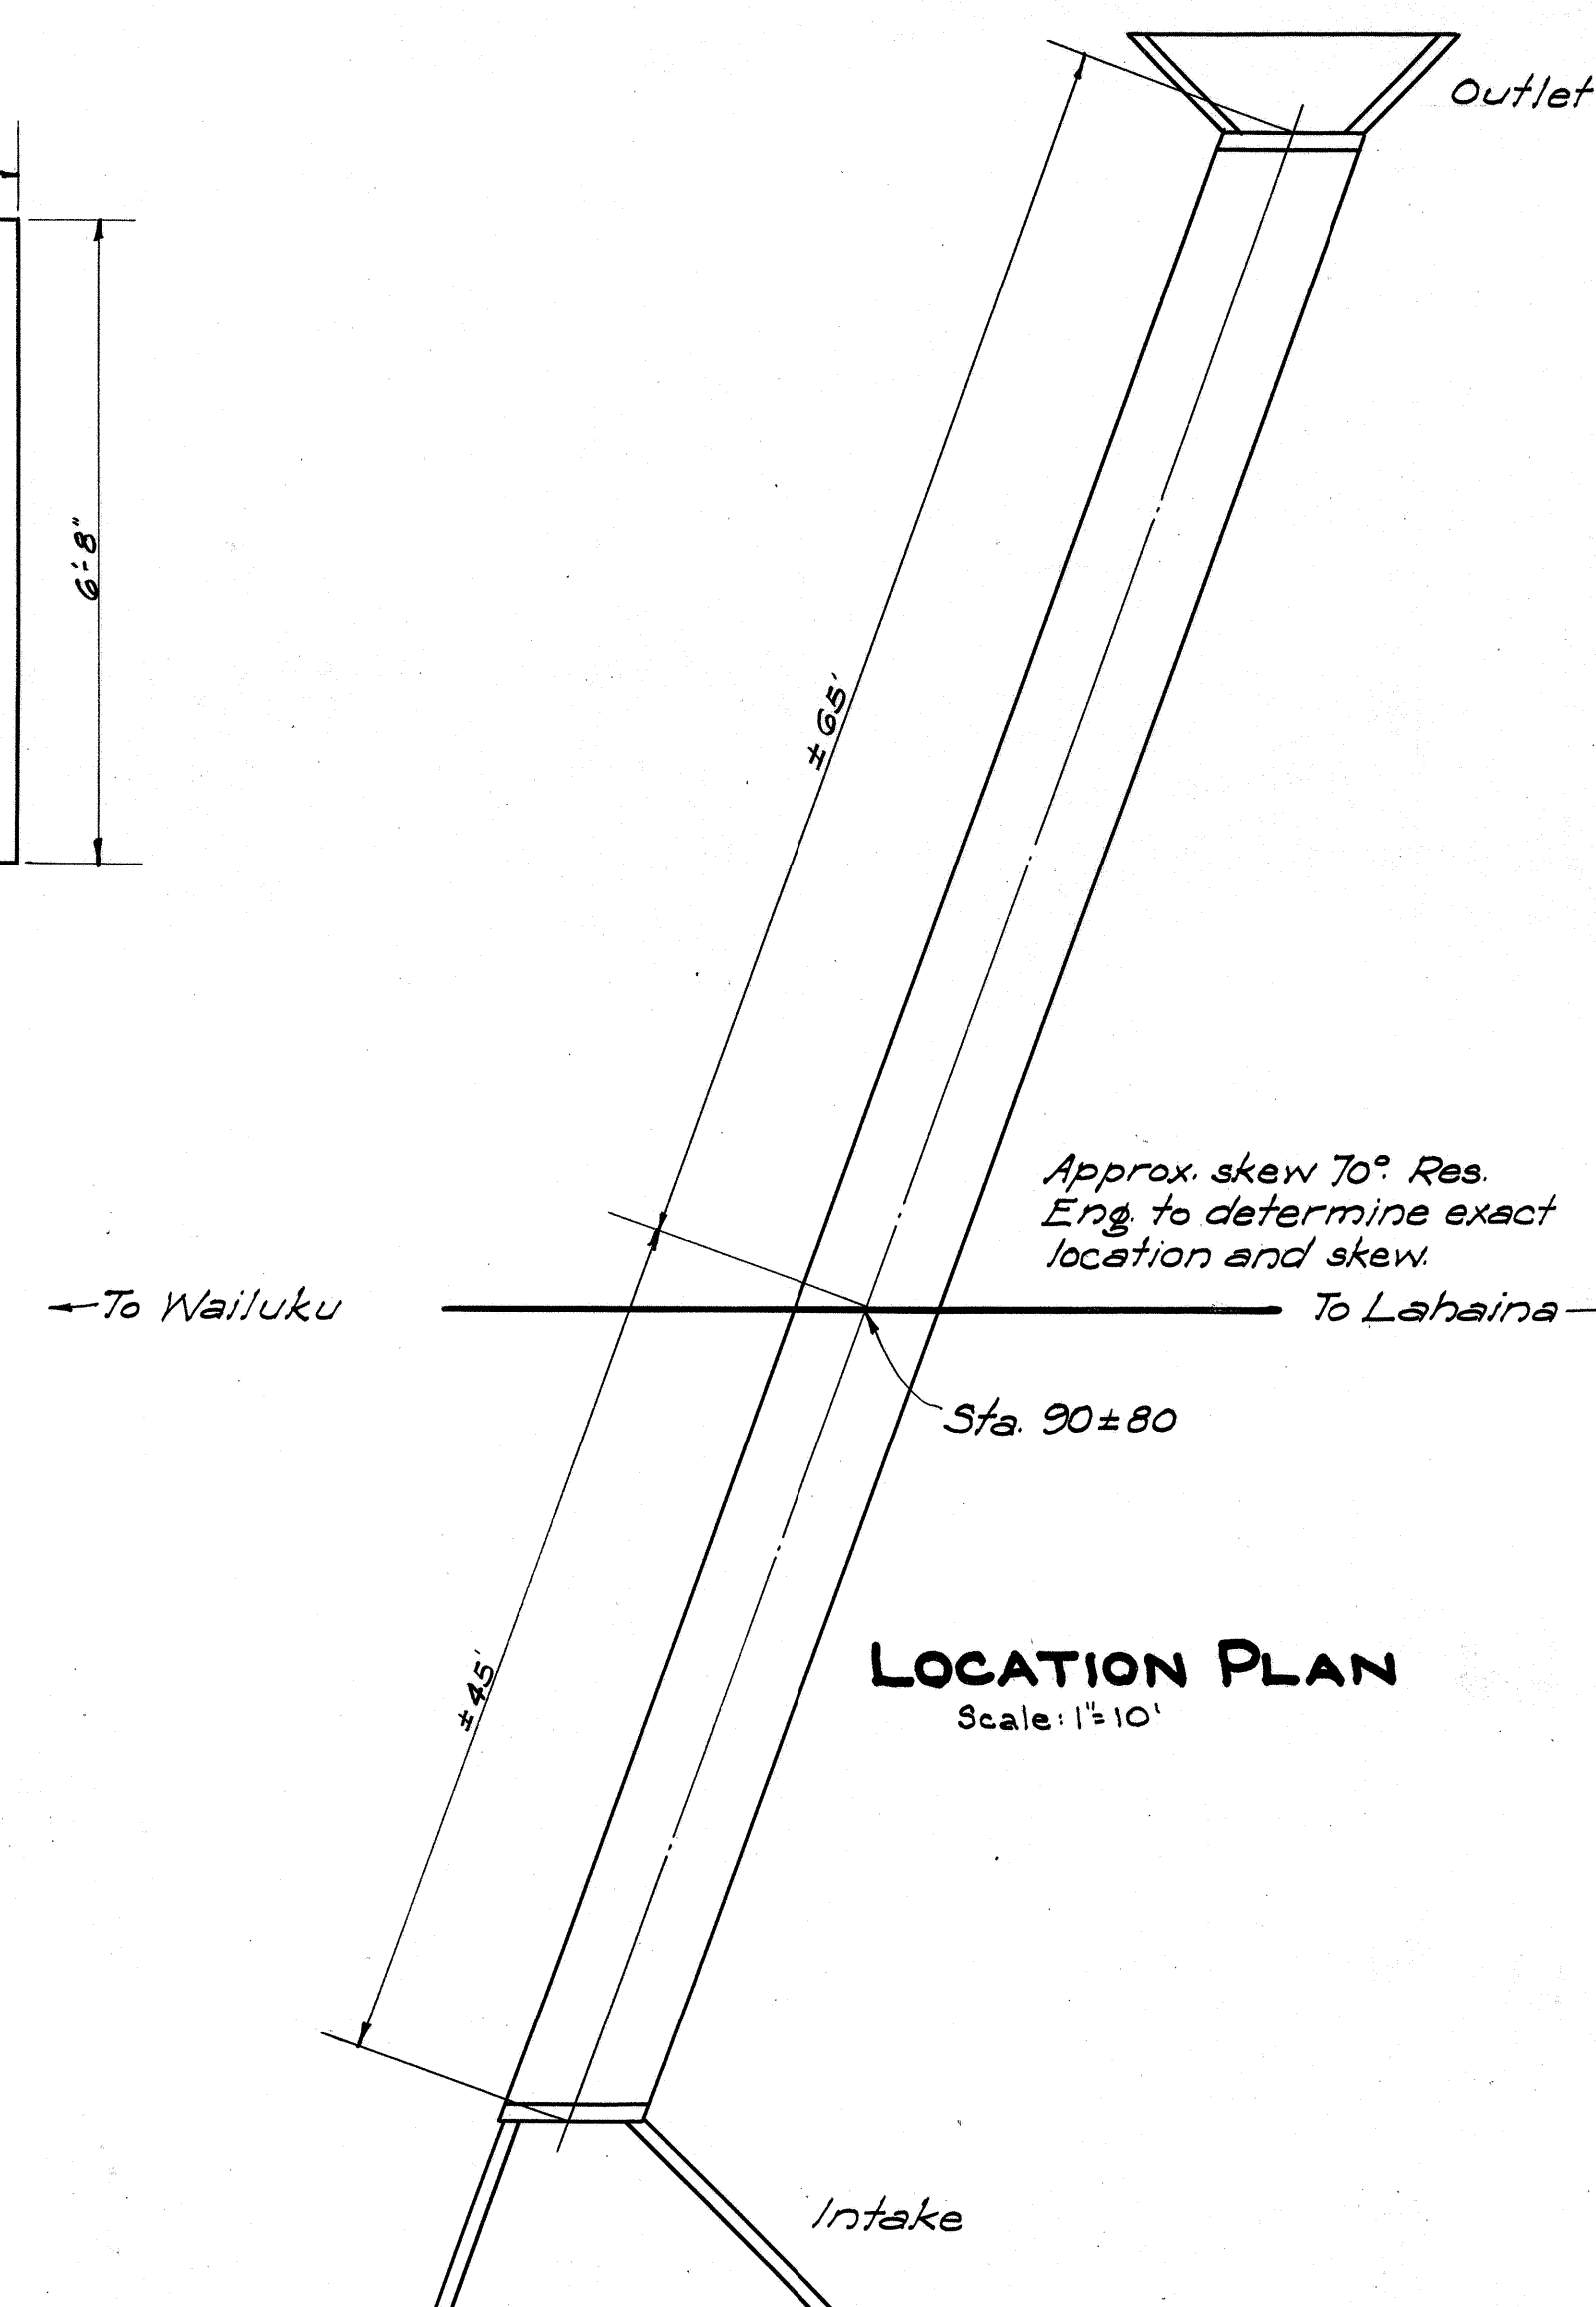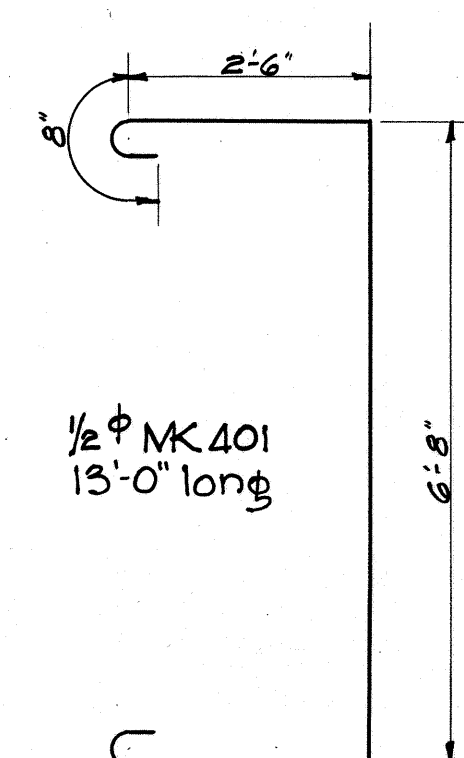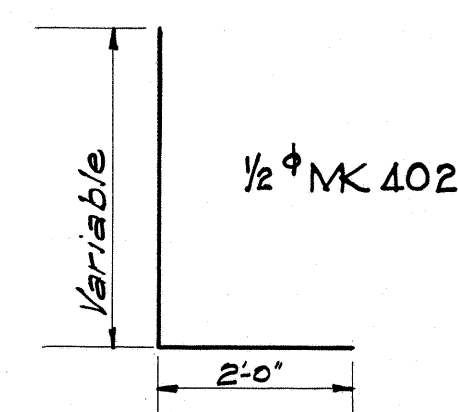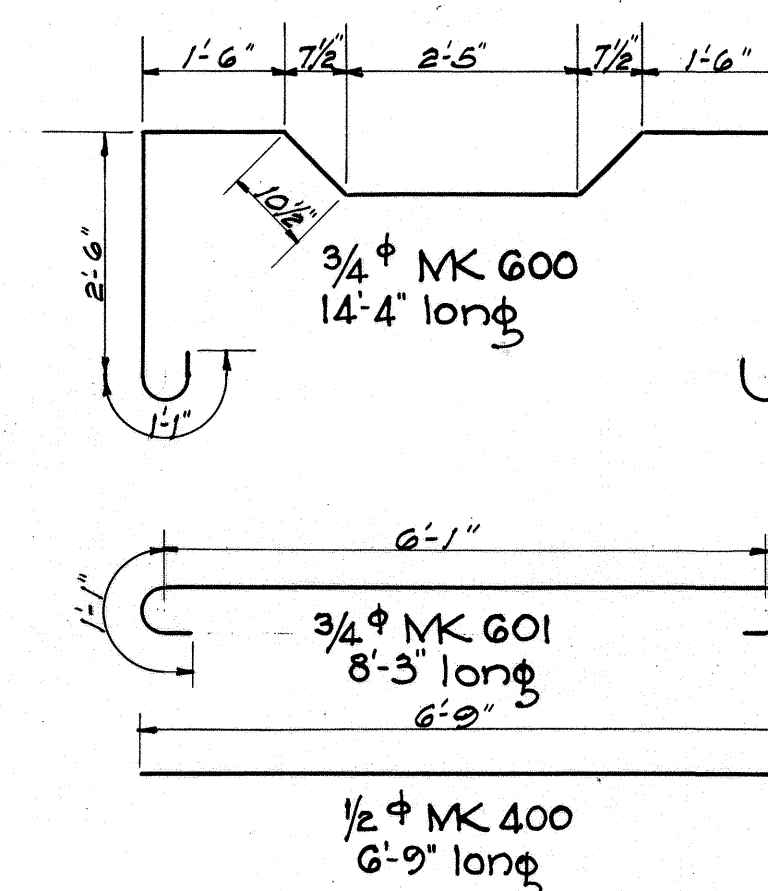


LOCATION PLAN

Scale: 1" = 10'

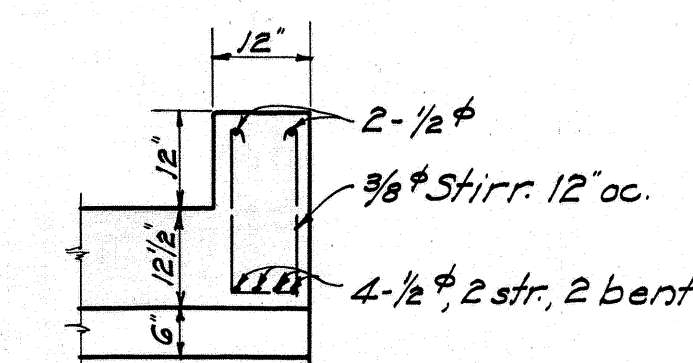

SECT. THRU END OF TRUNK
Scale: $\frac{1}{2}'' = 1'-0''$

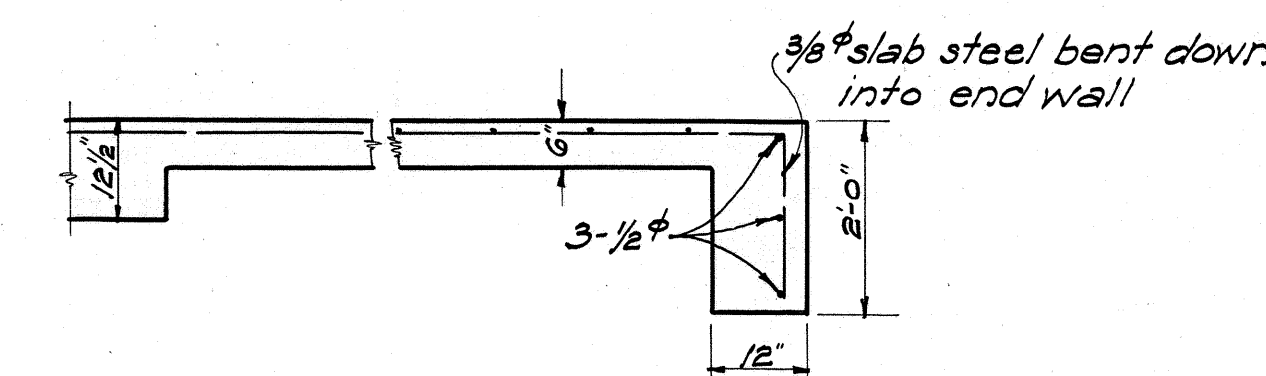

PART SECT. THRU APRON
Scale: $\frac{1}{2}'' = 1'-0''$

ESTIMATED QUANTITIES

Str. Excav.	140 c.y.
Class "A" Conc.	118 c.y.
Reinf Steel	17,800 lbs.

TERRITORIAL HIGHWAY DEPARTMENT
TERRITORY OF HAWAII

5'x5' BOX CULVERT

STA. 90±80 LAHAINA-WAILUKU RD.
U.S.P.W.P. NO N.R.H. 13D (1935)

4326.2