
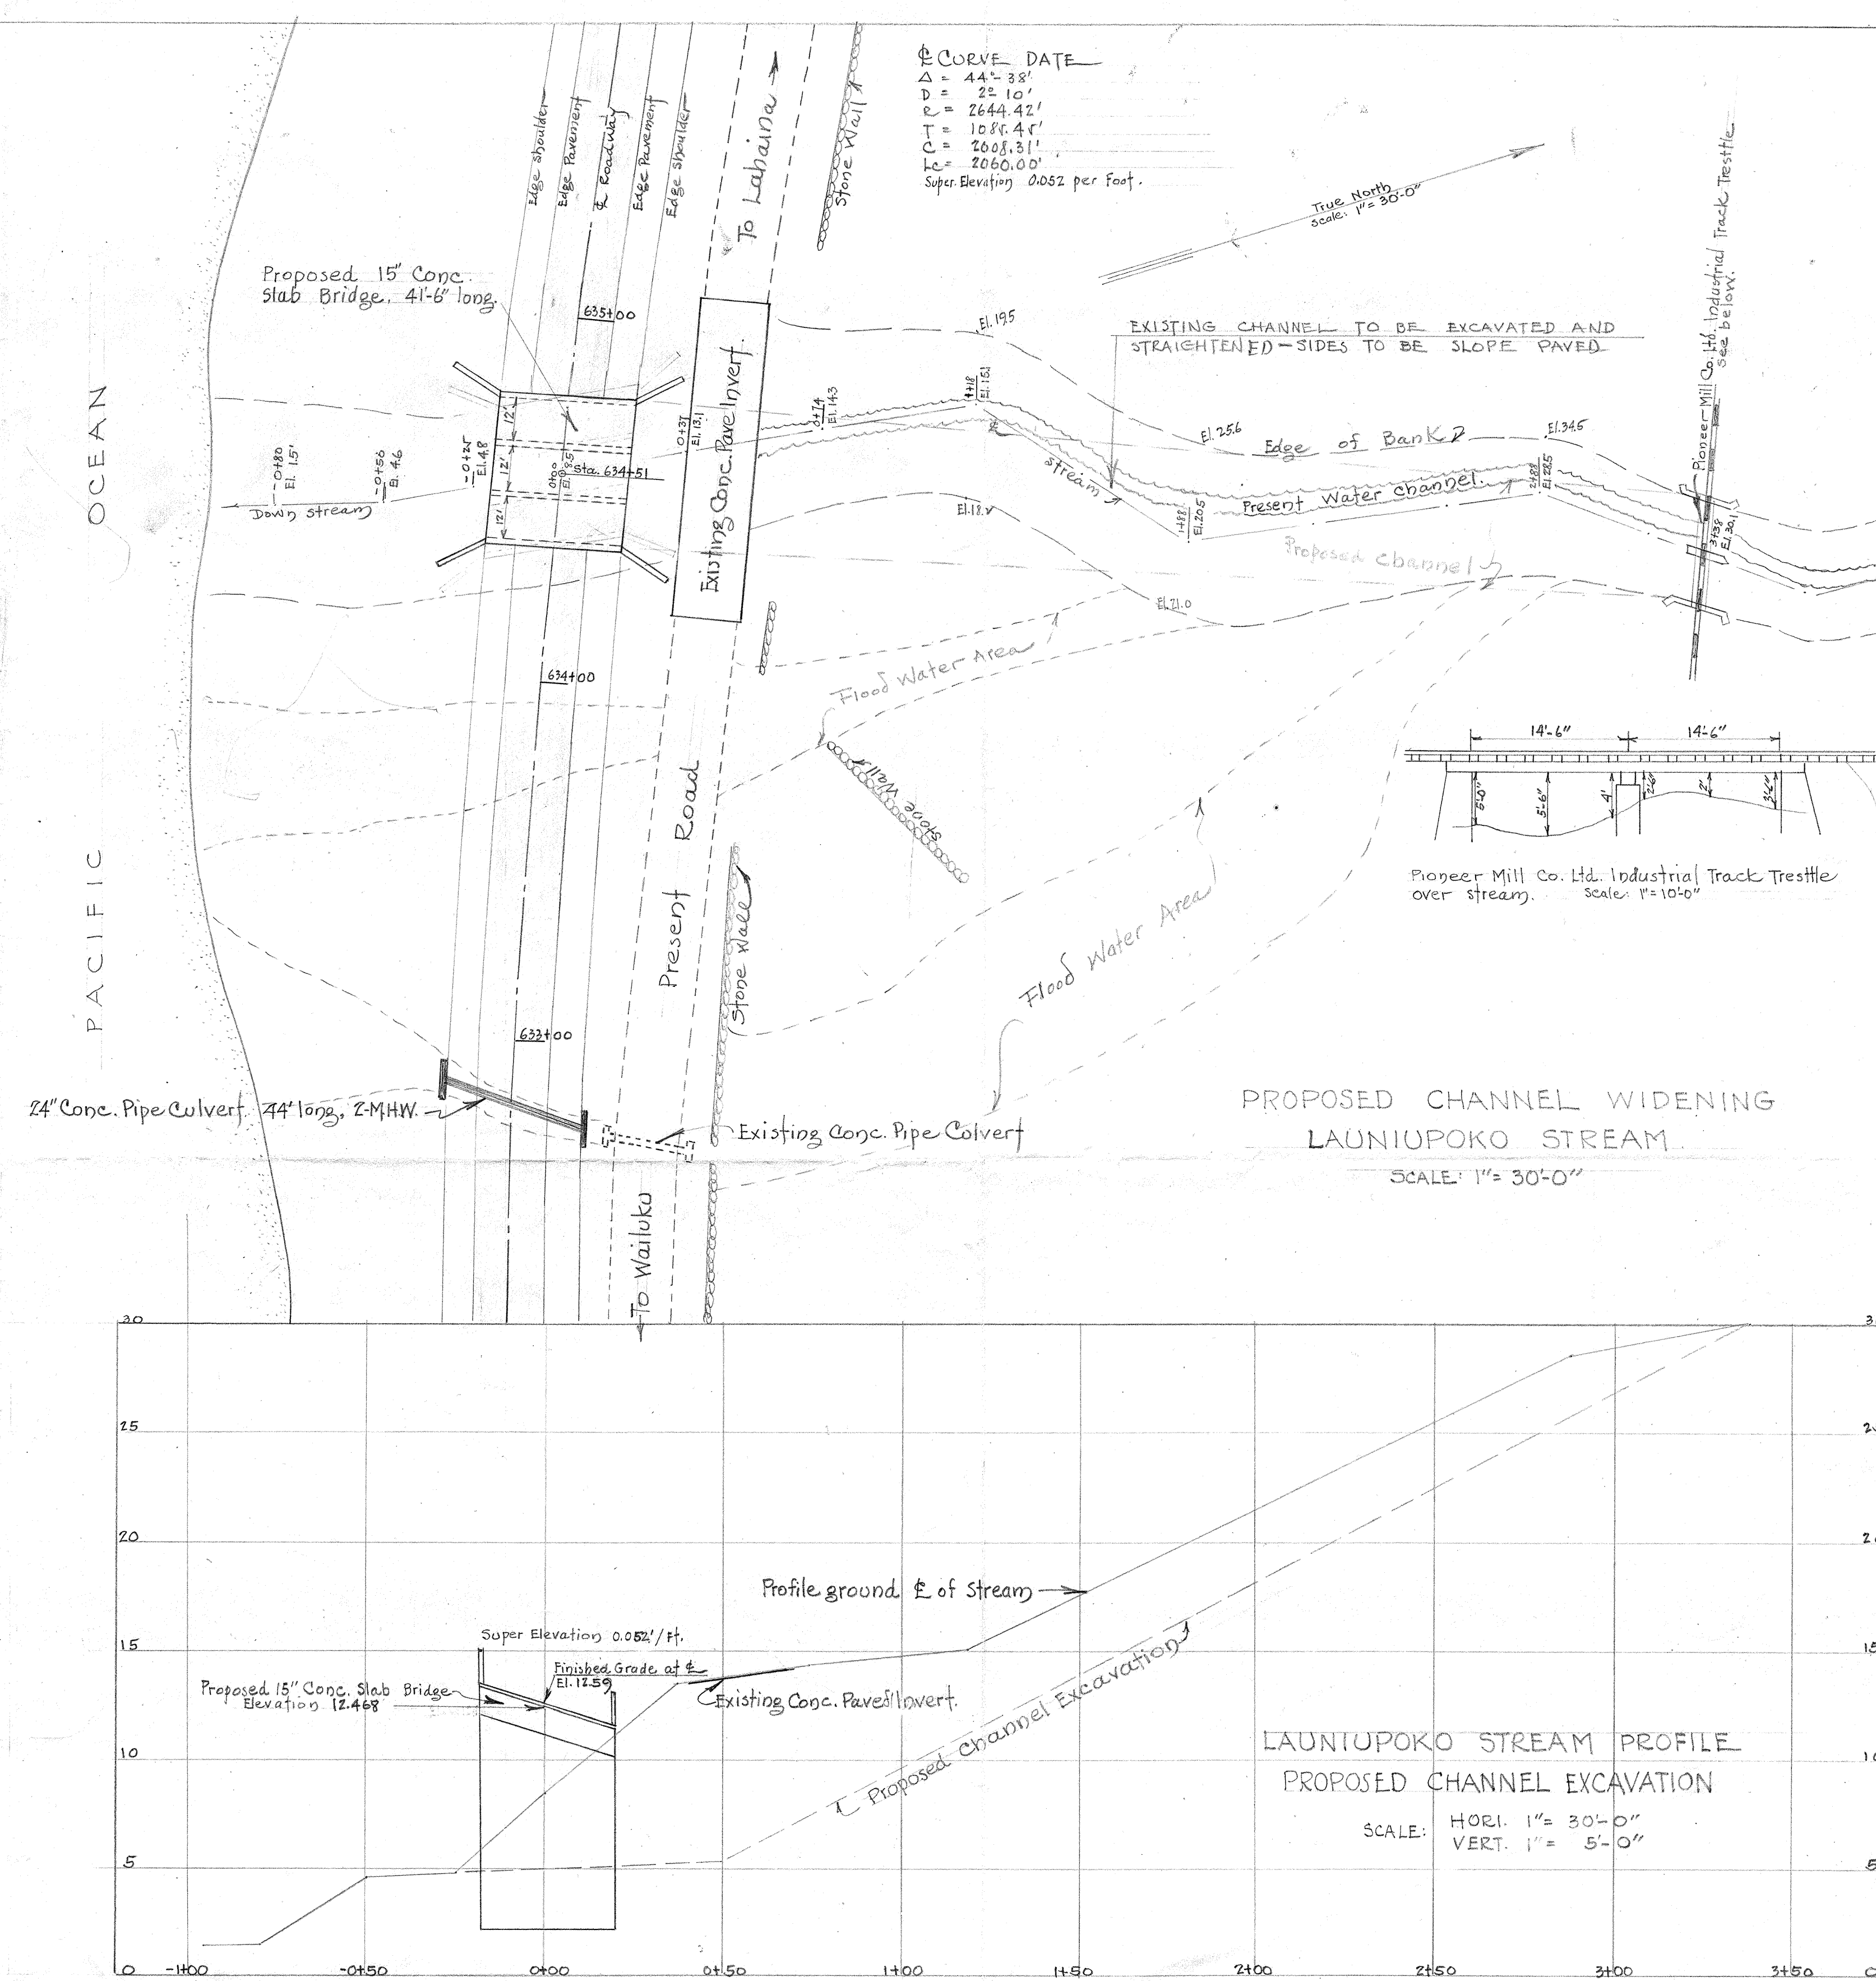


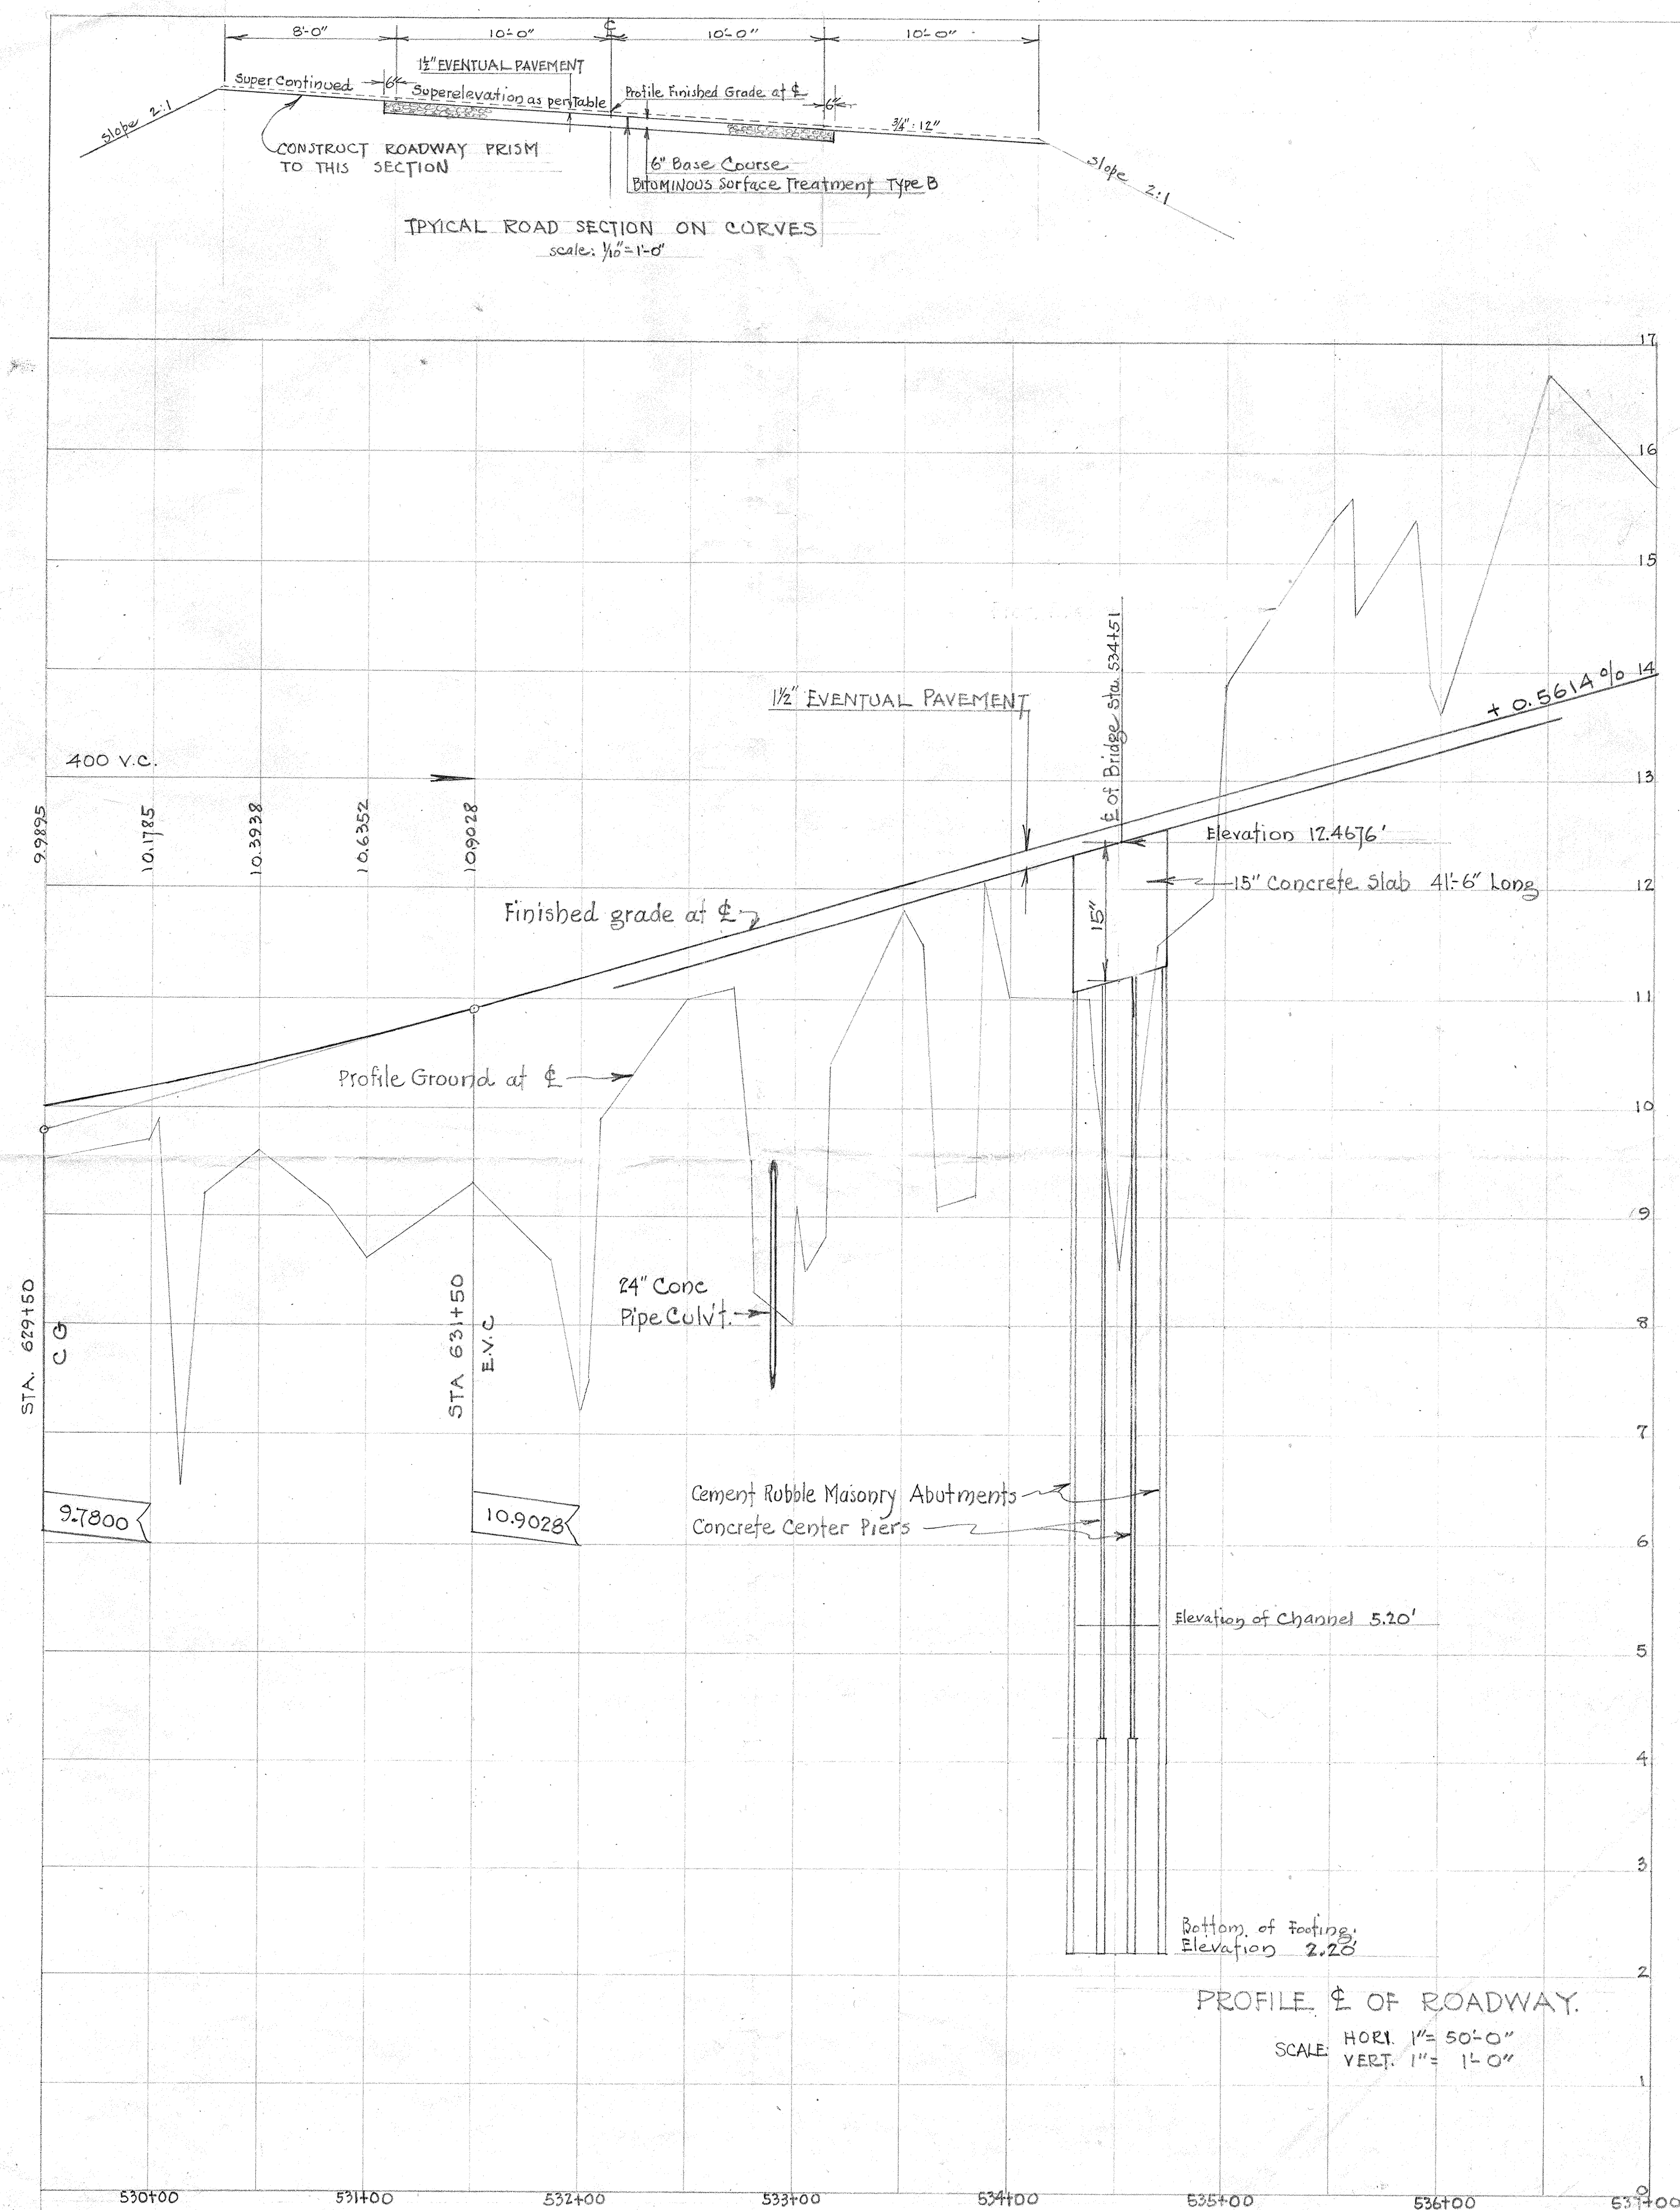

PLANNED BY JOSEPH MATSON JR.
DRAWN BY AKI LEONG.
JAN. 13, 1937.