

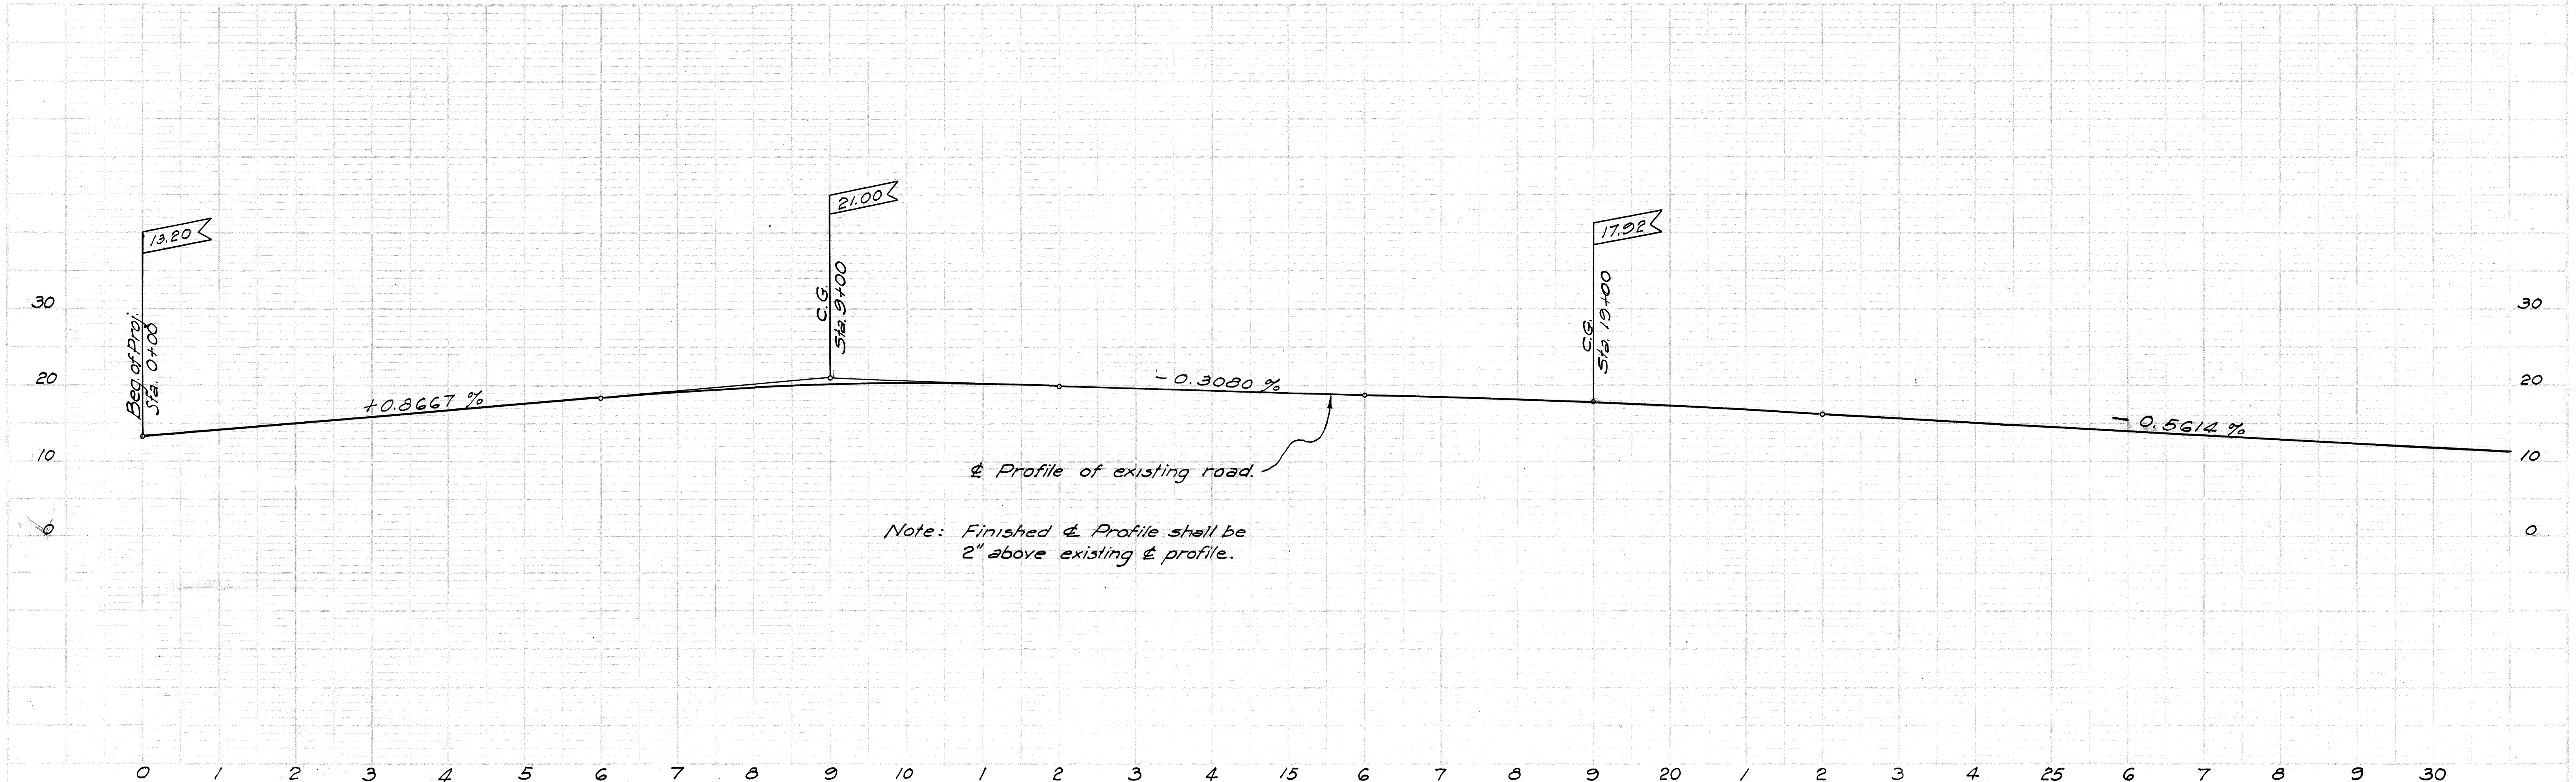
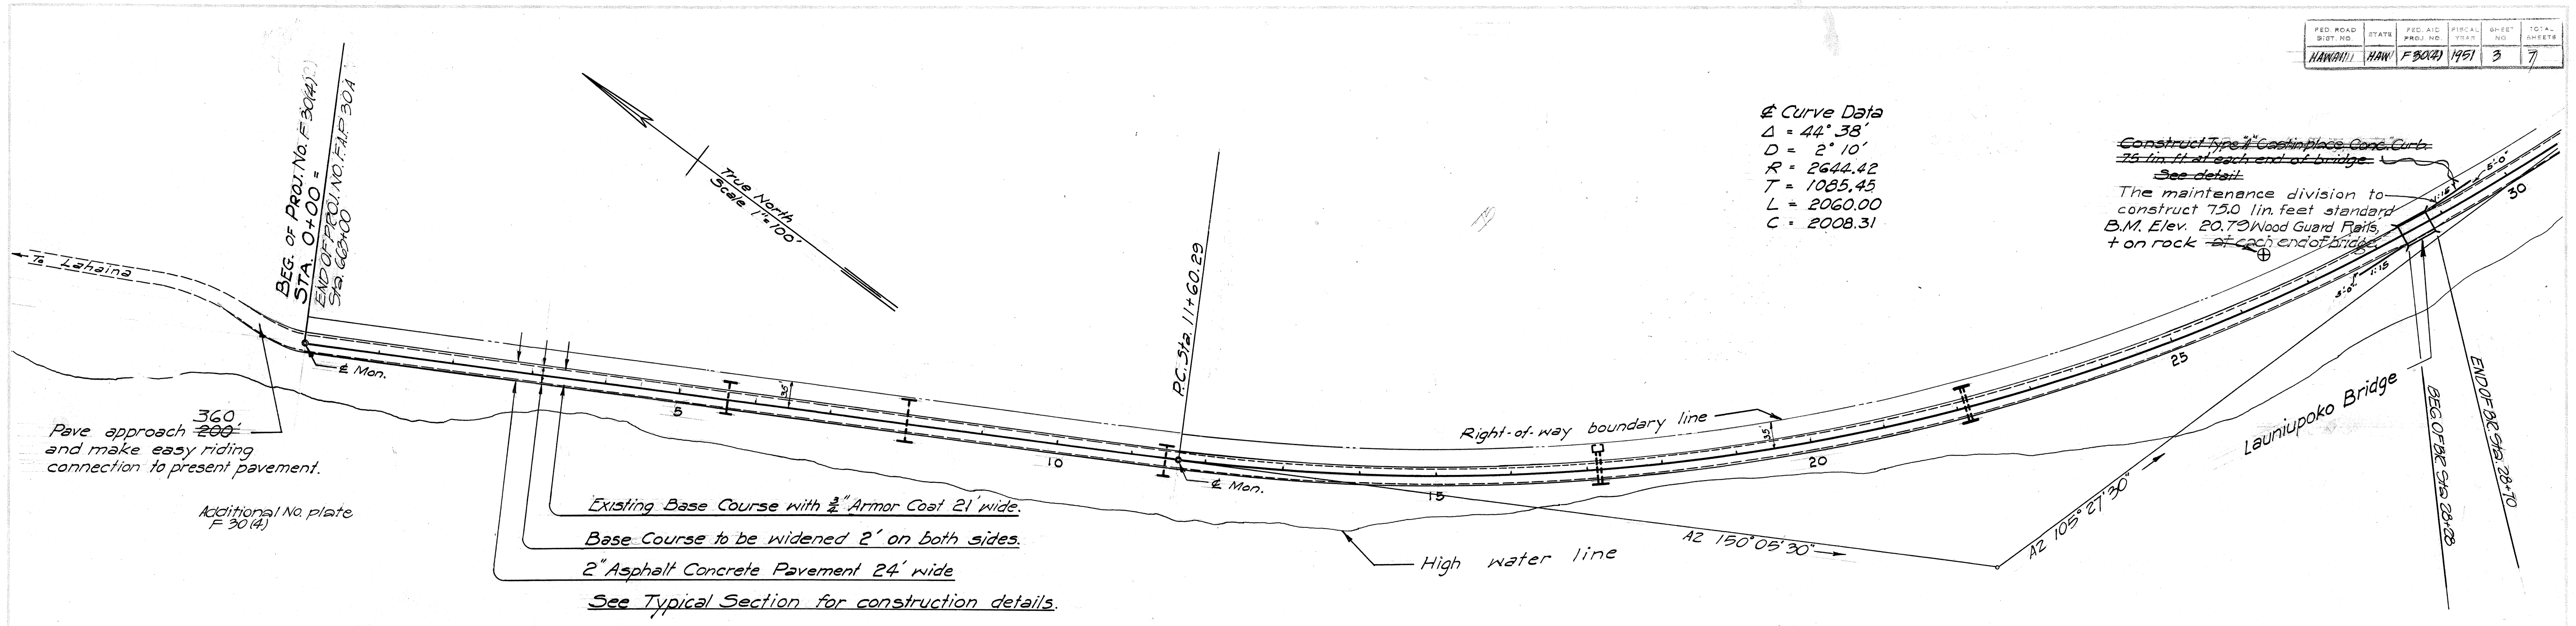



FED. ROAD DIST. NO.	STATE	FED. AID PROJ. NO.	FISCAL YEAR	SHEET NO.	TOTAL SHEETS
HAWAII	HAW	F 3042	1961	3	7

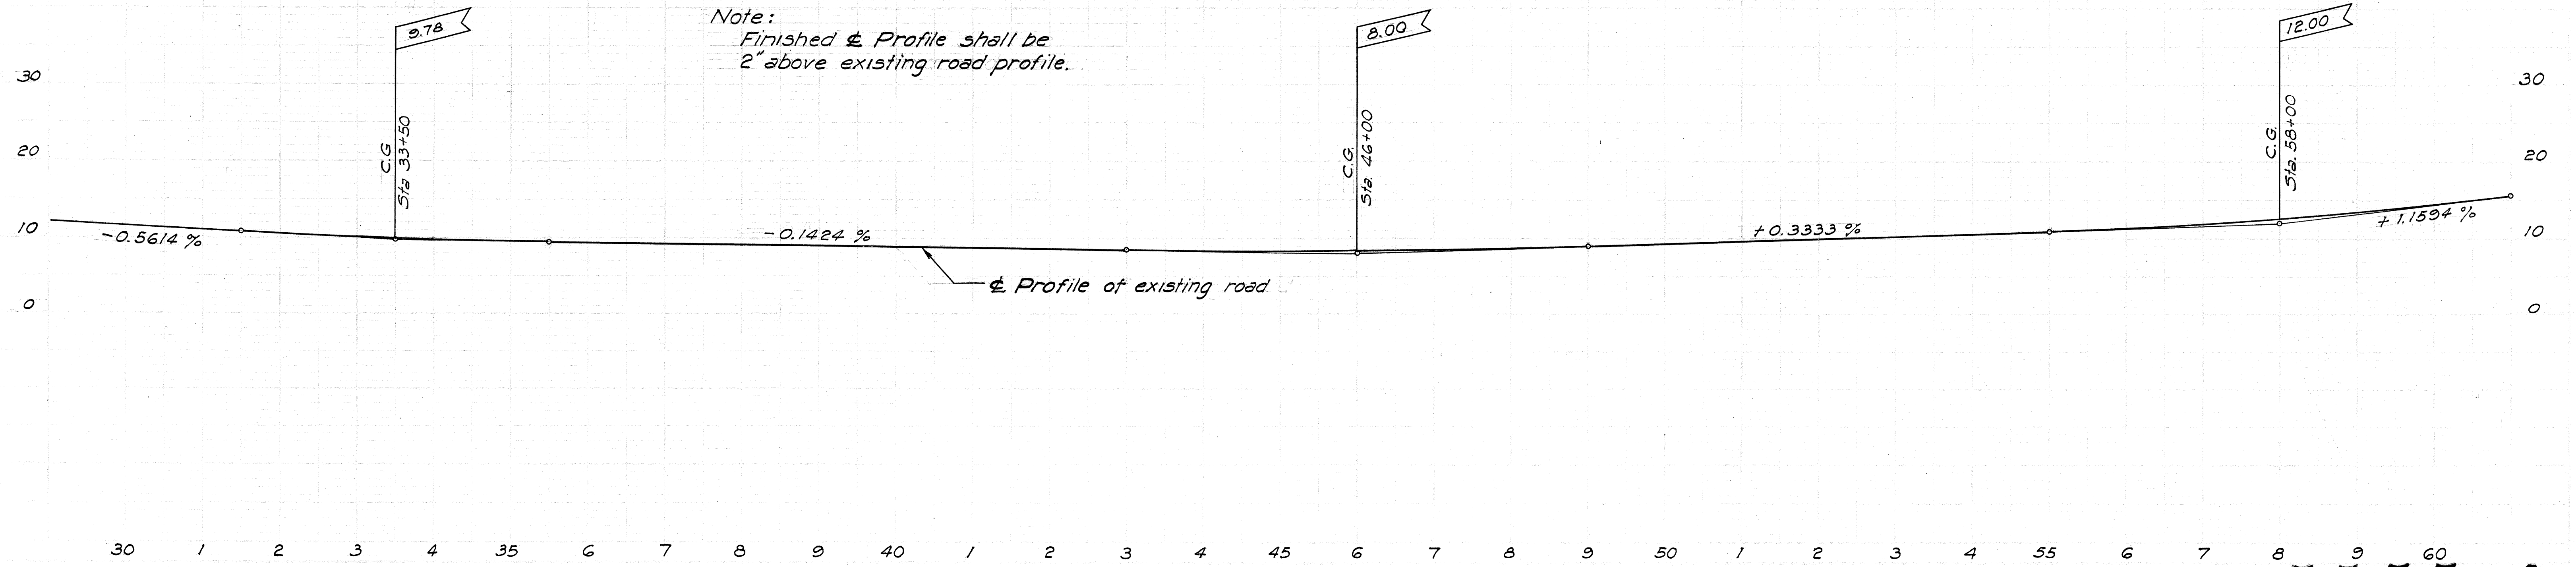


FED. ROAD DIST. NO.	STATE	FED. AID PROJ. NO.	FISCAL YEAR	SHEET NO.	TOTAL SHEETS
HAWAII	HAW	F3044	1951	4	7

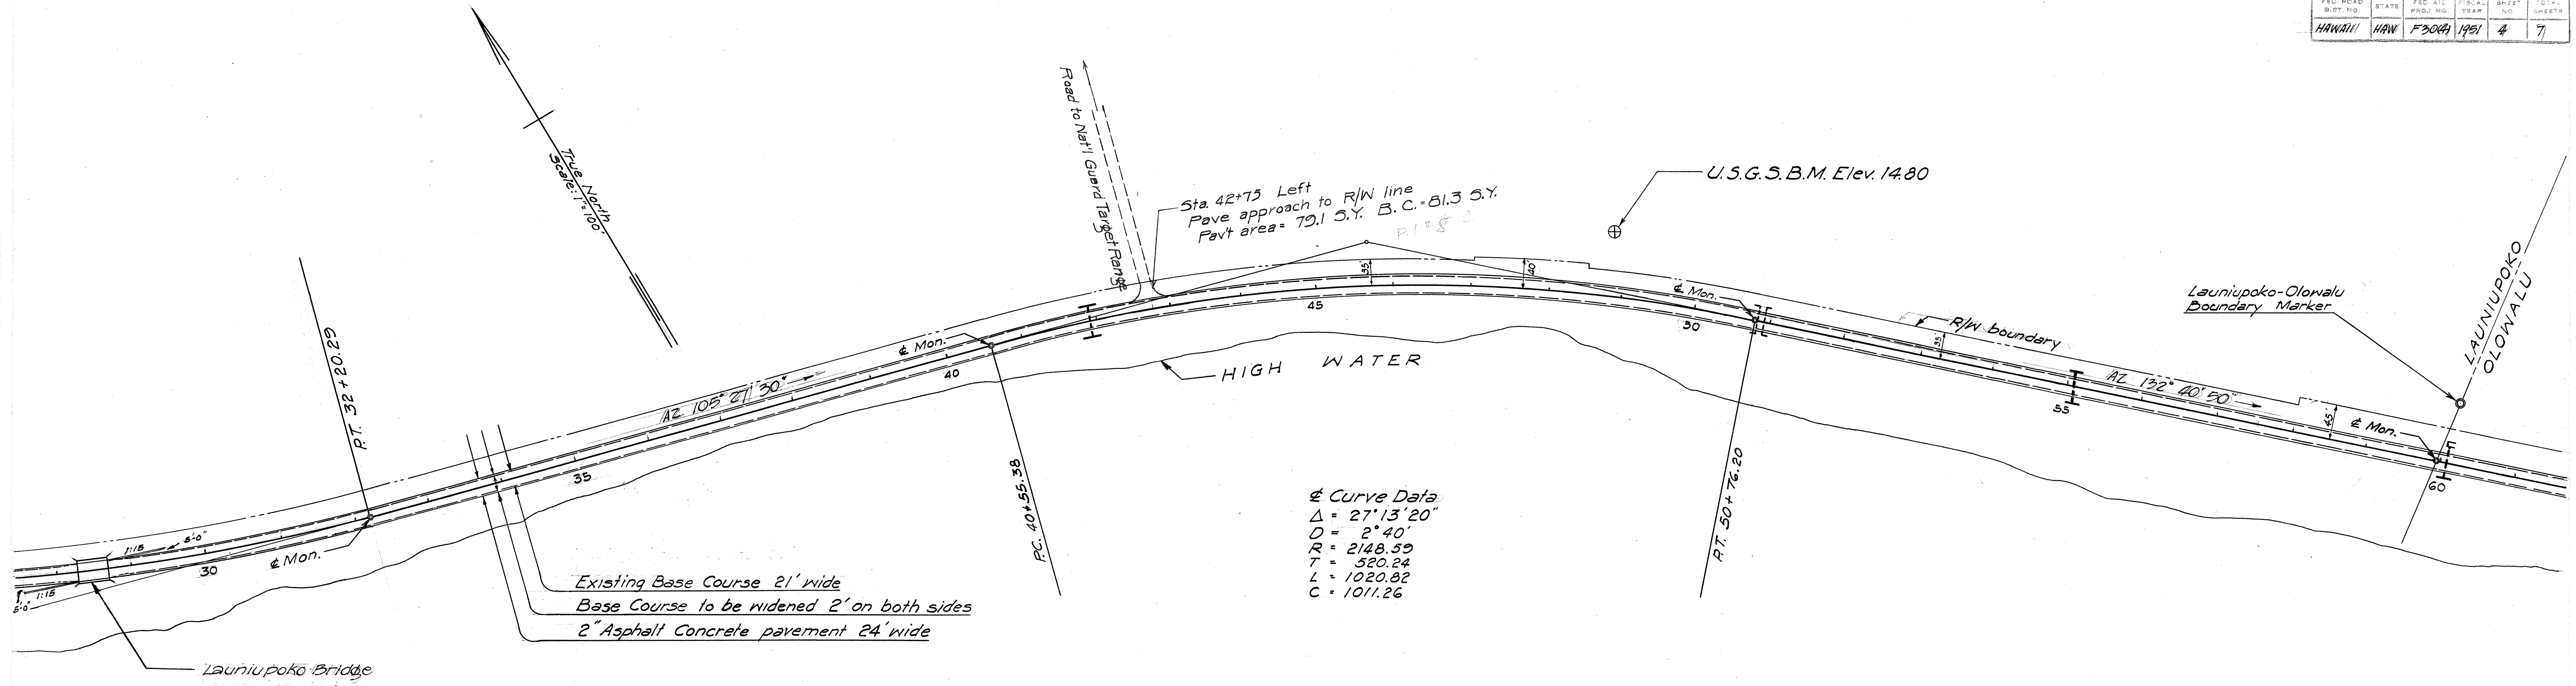

FED. ROAD DIST. NO.	STATE	FED. AID PROJ. NO.	FISC. YEAR	SHEET NO.	TOTAL SHEETS
HAWAII	HAW	F304	1961	5	7

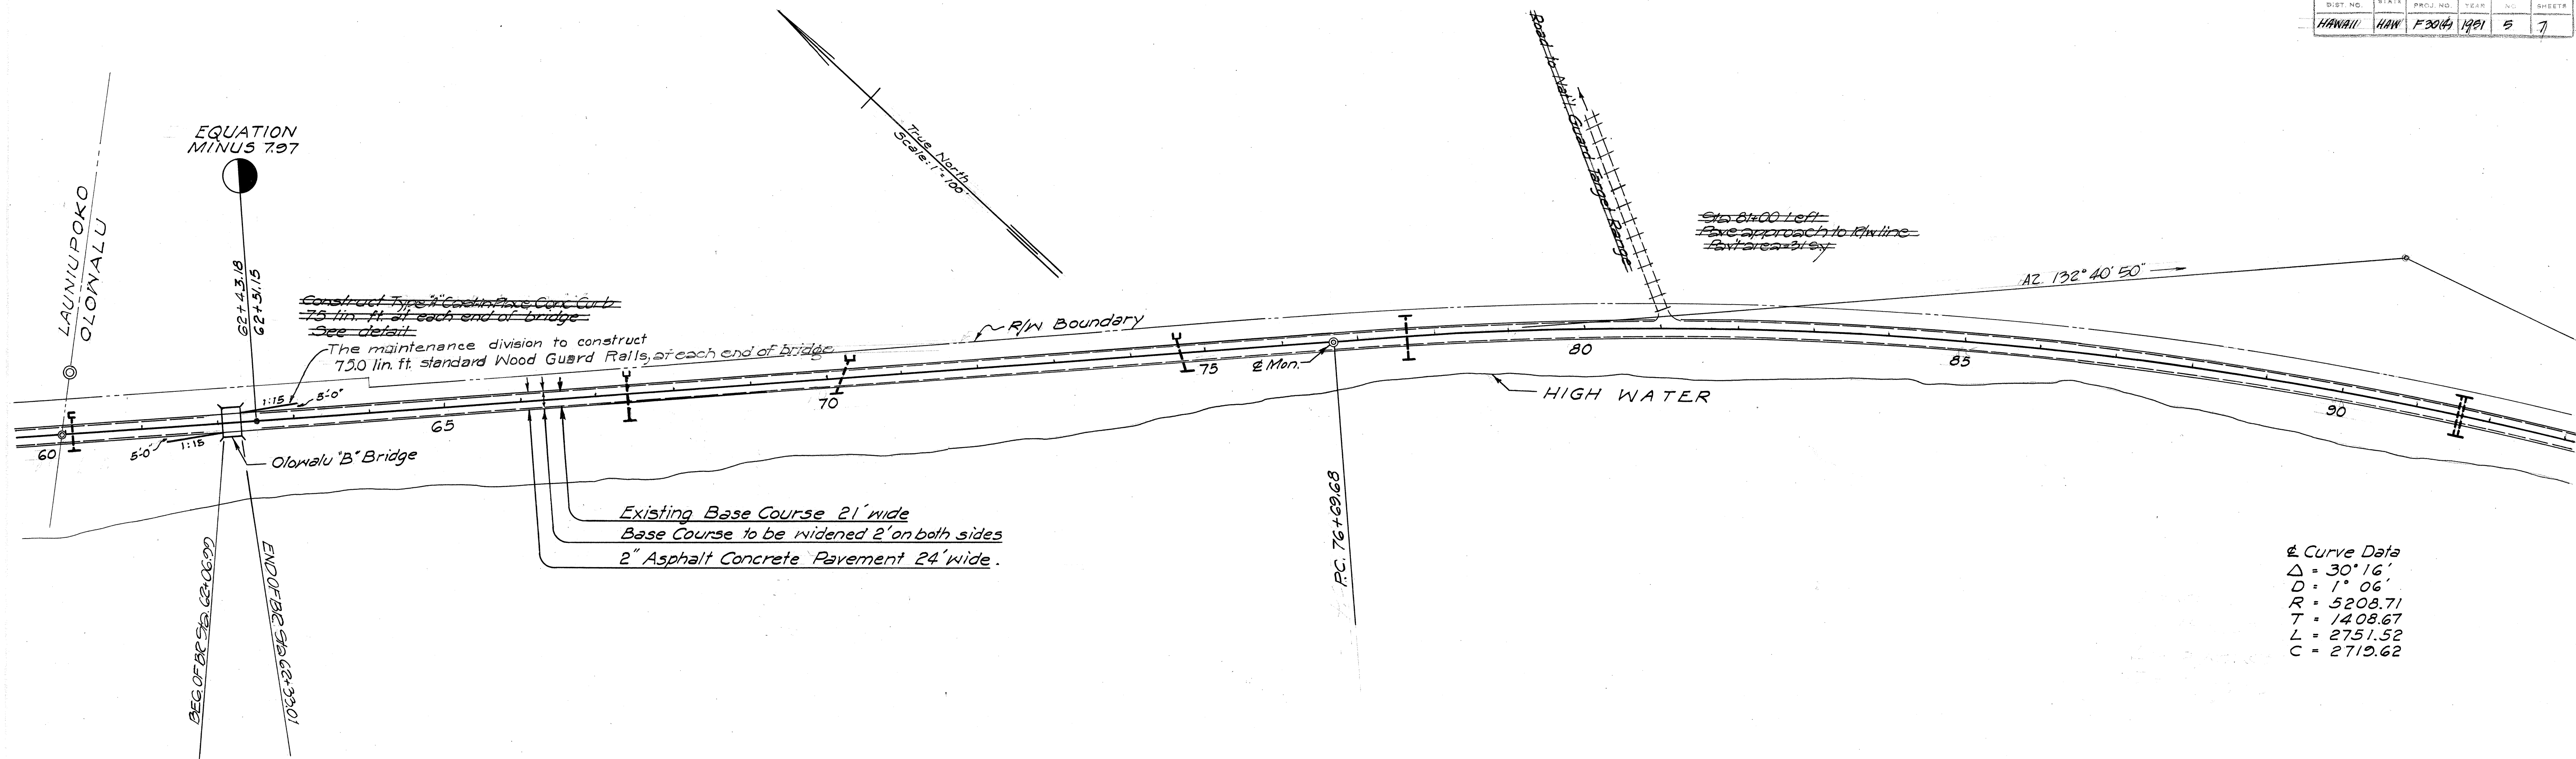

Curve Data
 $\Delta = 30^\circ 16'$
 $D = 1^\circ 06'$
 $R = 5208.71$
 $T = 1408.67$
 $L = 2751.52$
 $C = 2719.62$

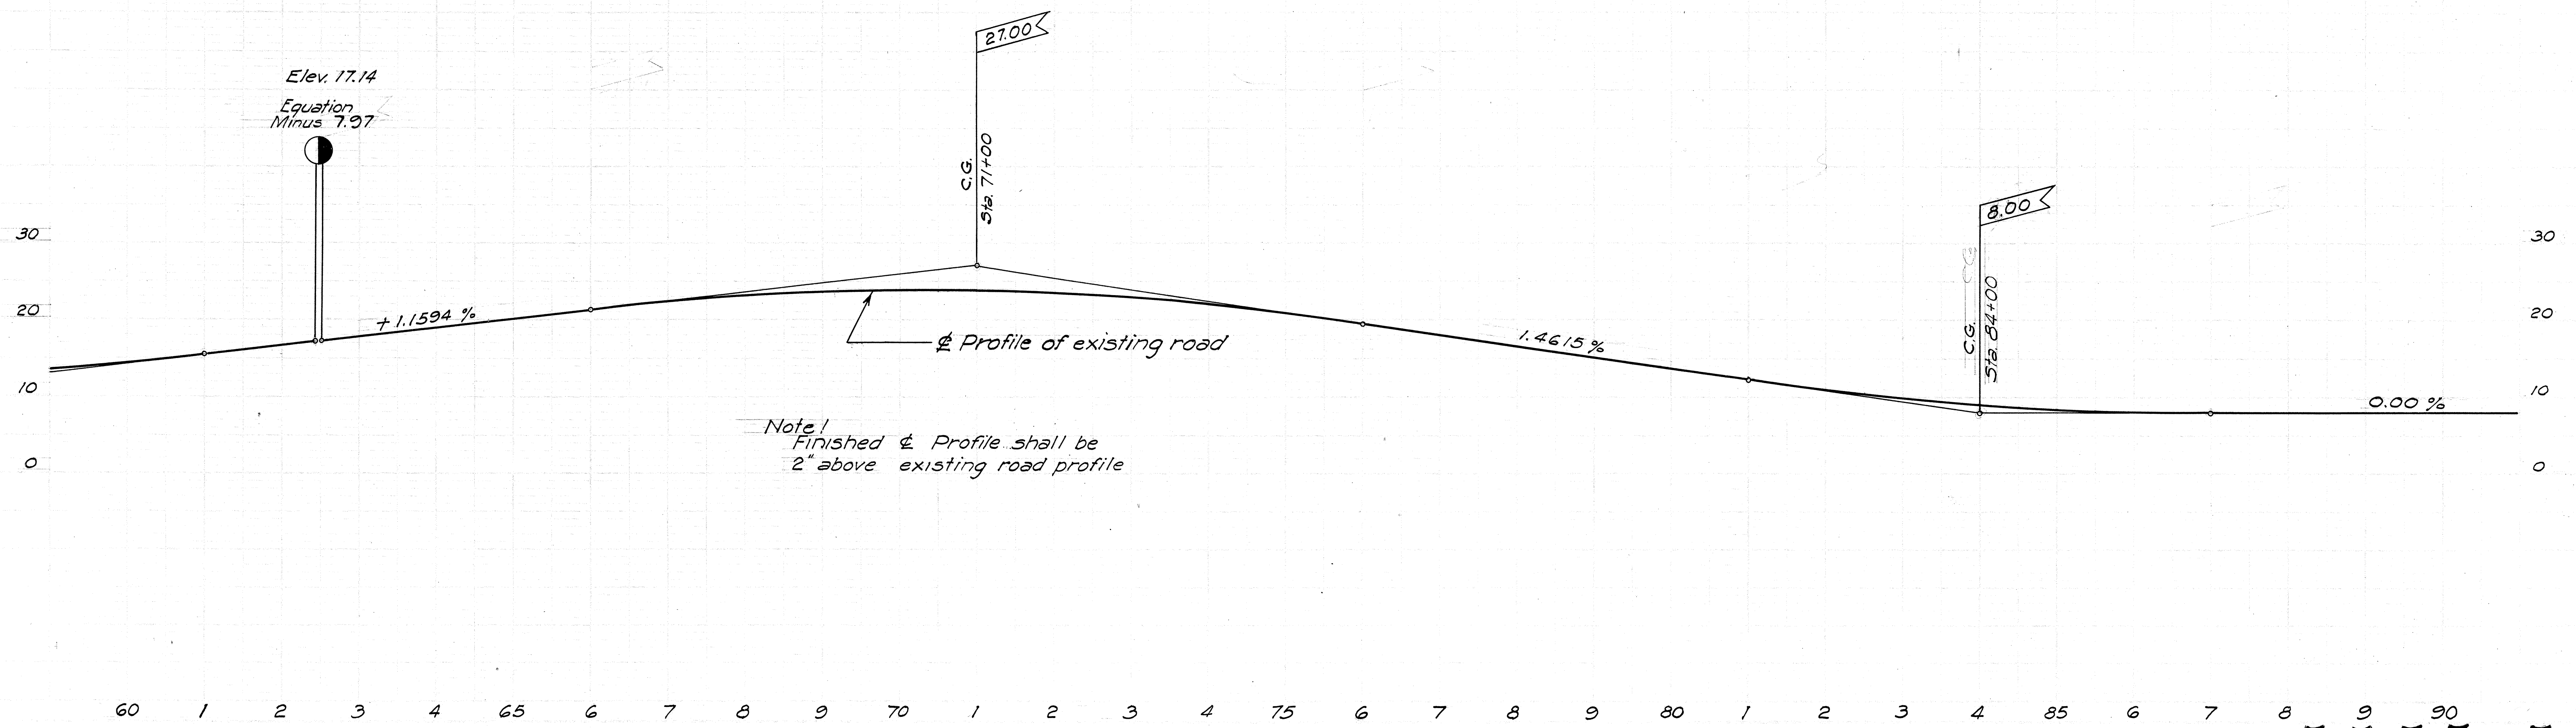


5555.5

FED. ROAD DIST. NO.	STATE	FED. AID PROJ. NO.	FISCAL YEAR	SHEET NO.	TOTAL SHEETS
HAWAII	HAW.	F3069	1951	6	7

CANE FIELD


Curve Data
 $\Delta = 16^\circ 32' 50''$
 $D = 2^\circ 30'$
 $R = 2291.83$
 $T = 333.26$
 $L = 661.89$
 $C = 639.39$

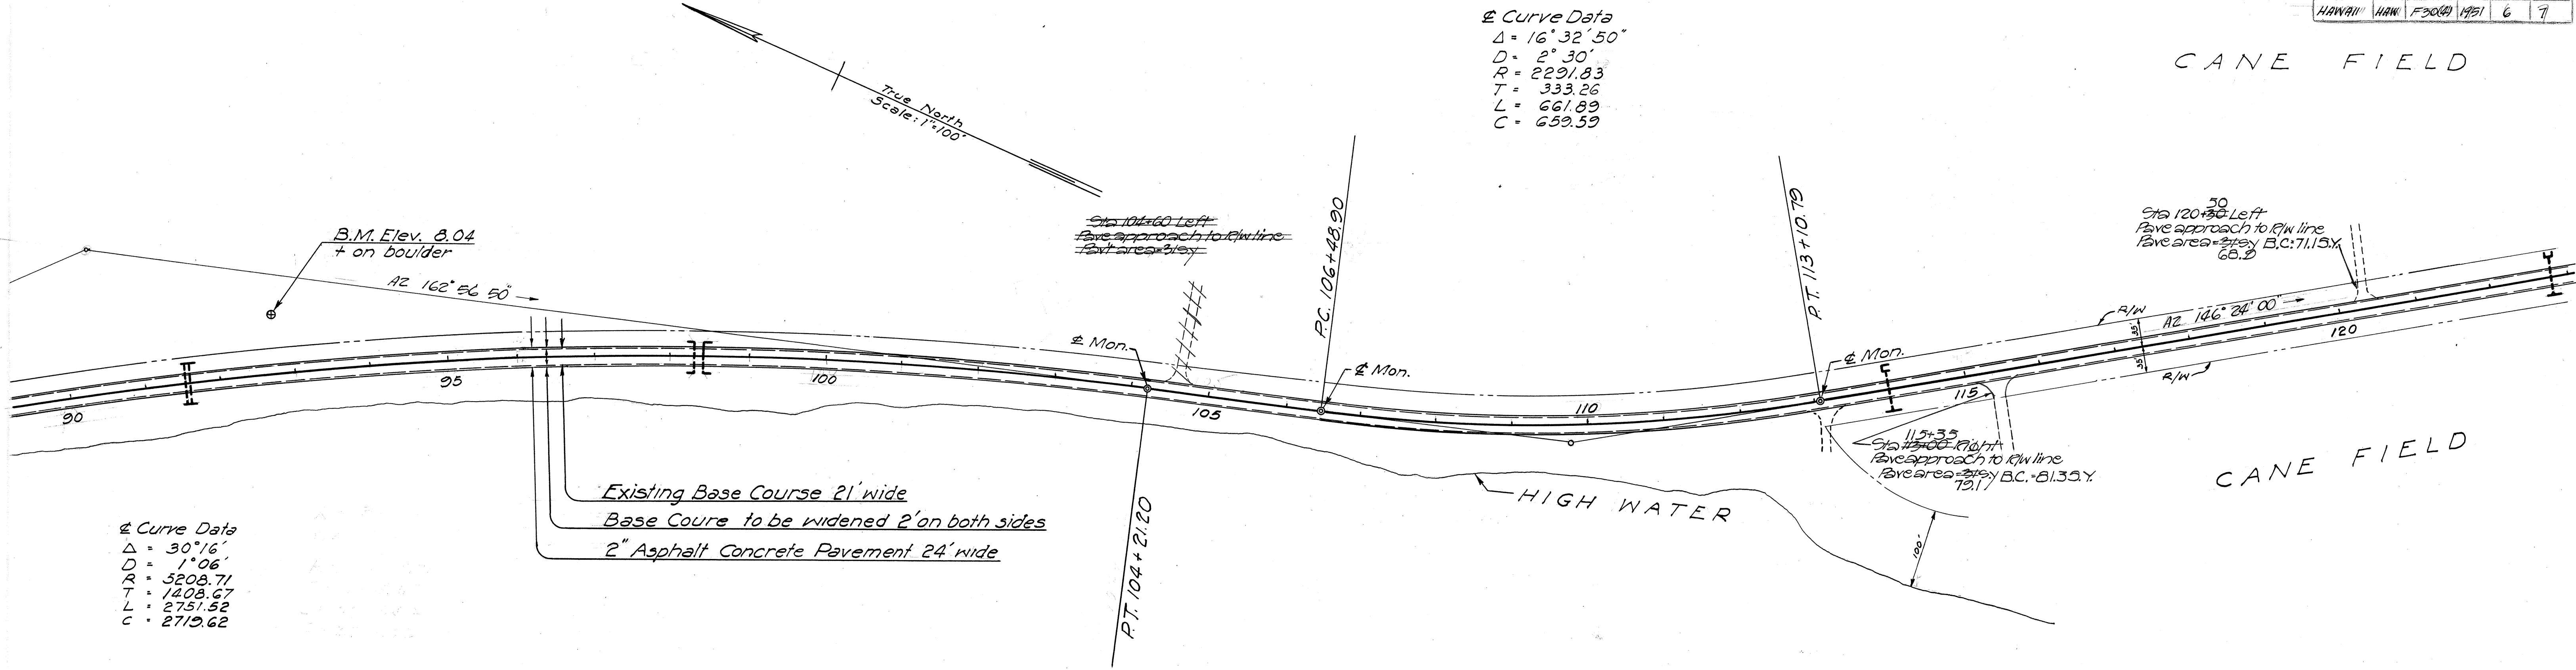

Curve Data
 $\Delta = 30^\circ 16'$
 $D = 1^\circ 06'$
 $R = 5208.71$
 $T = 1408.67$
 $L = 2751.52$
 $C = 2719.62$



Existing Base Course 21' wide
 Base Course to be widened 2' on both sides
 2" Asphalt Concrete Pavement 24' wide

Note!
 Finished $\pm$ Profile shall be
 2" above existing road profile

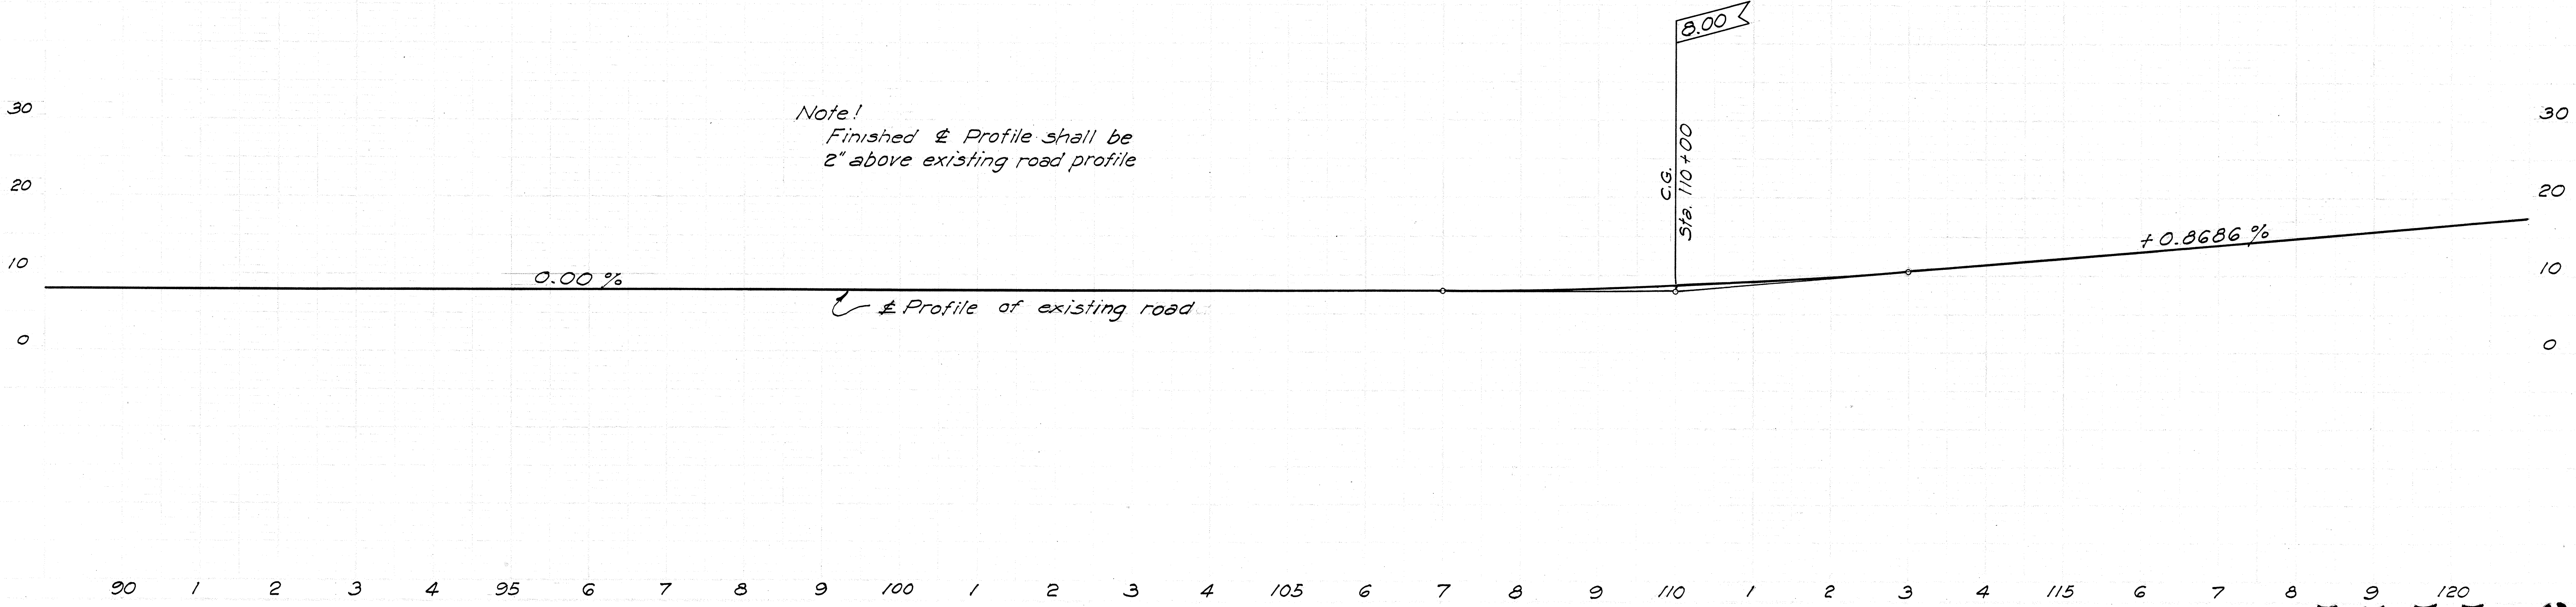

5555.6

FED. ROAD DIST. NO.	STATE	FED. AID PROJ. NO.	FISCAL YEAR	SHEET NO.	TOTAL SHEETS
HAWAII	HAW	F30(4)	1951	7	7

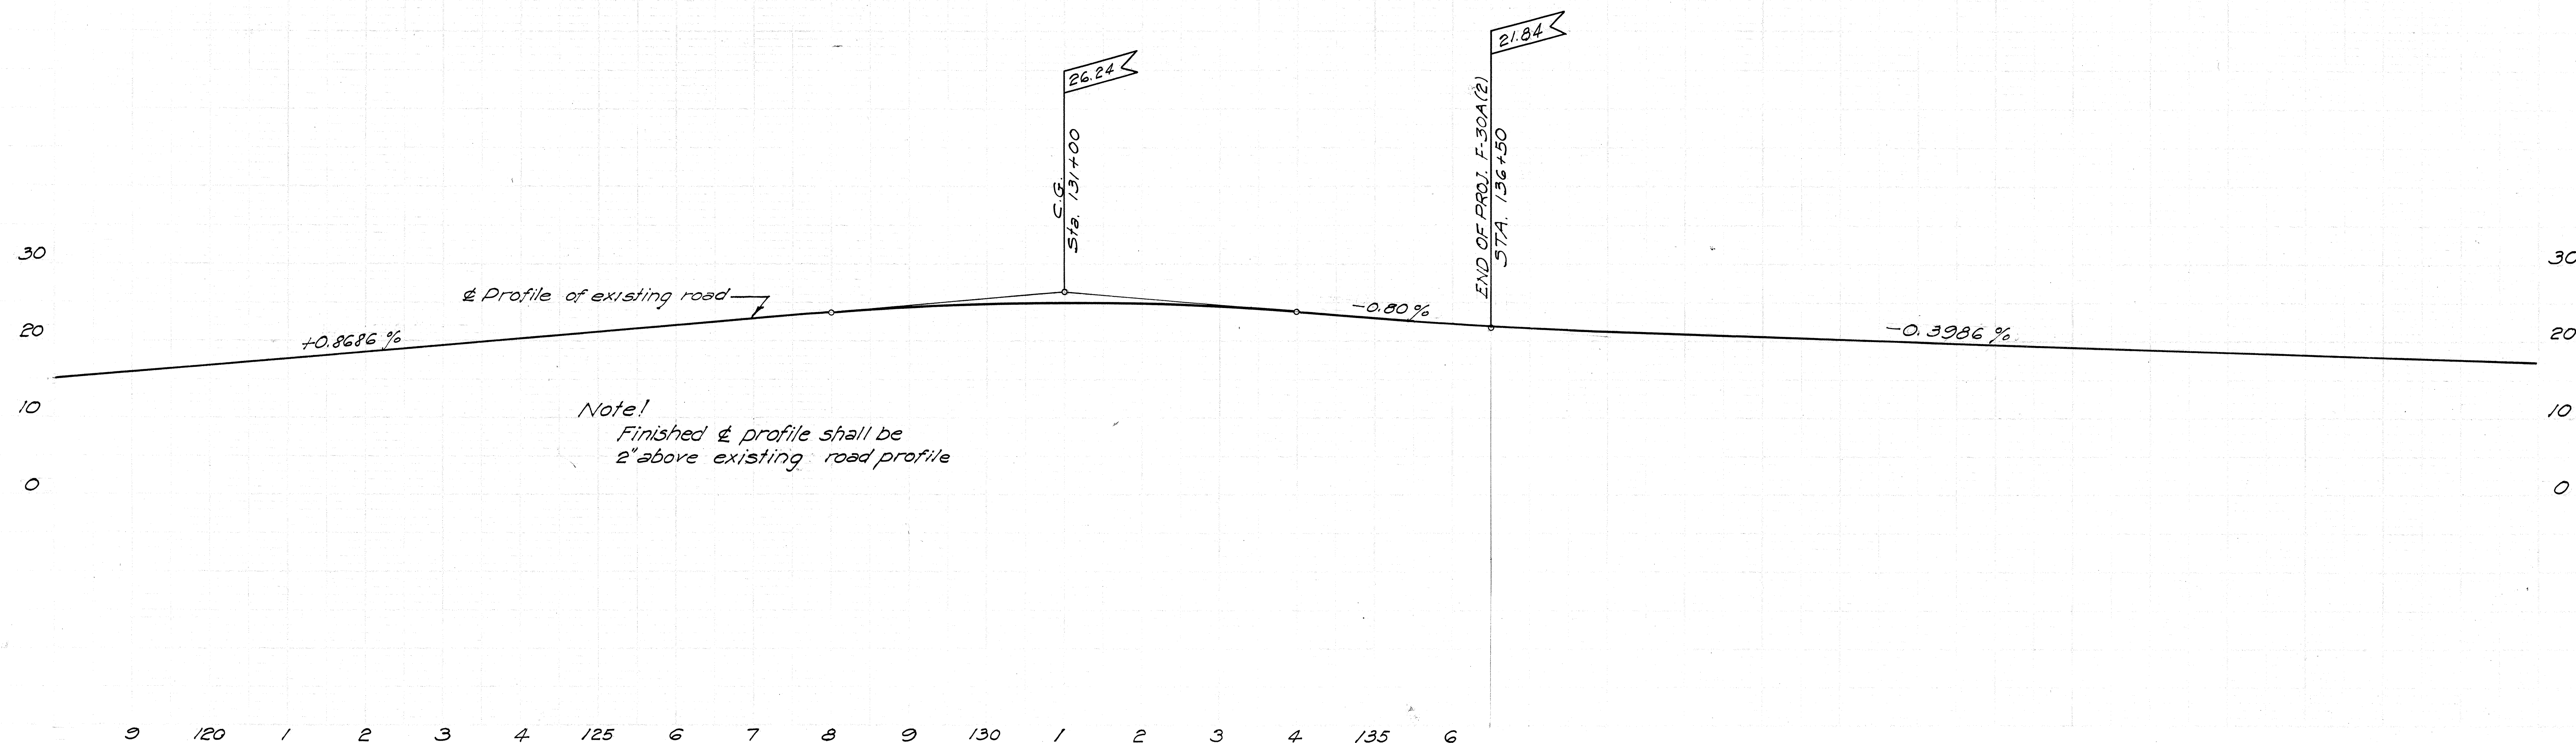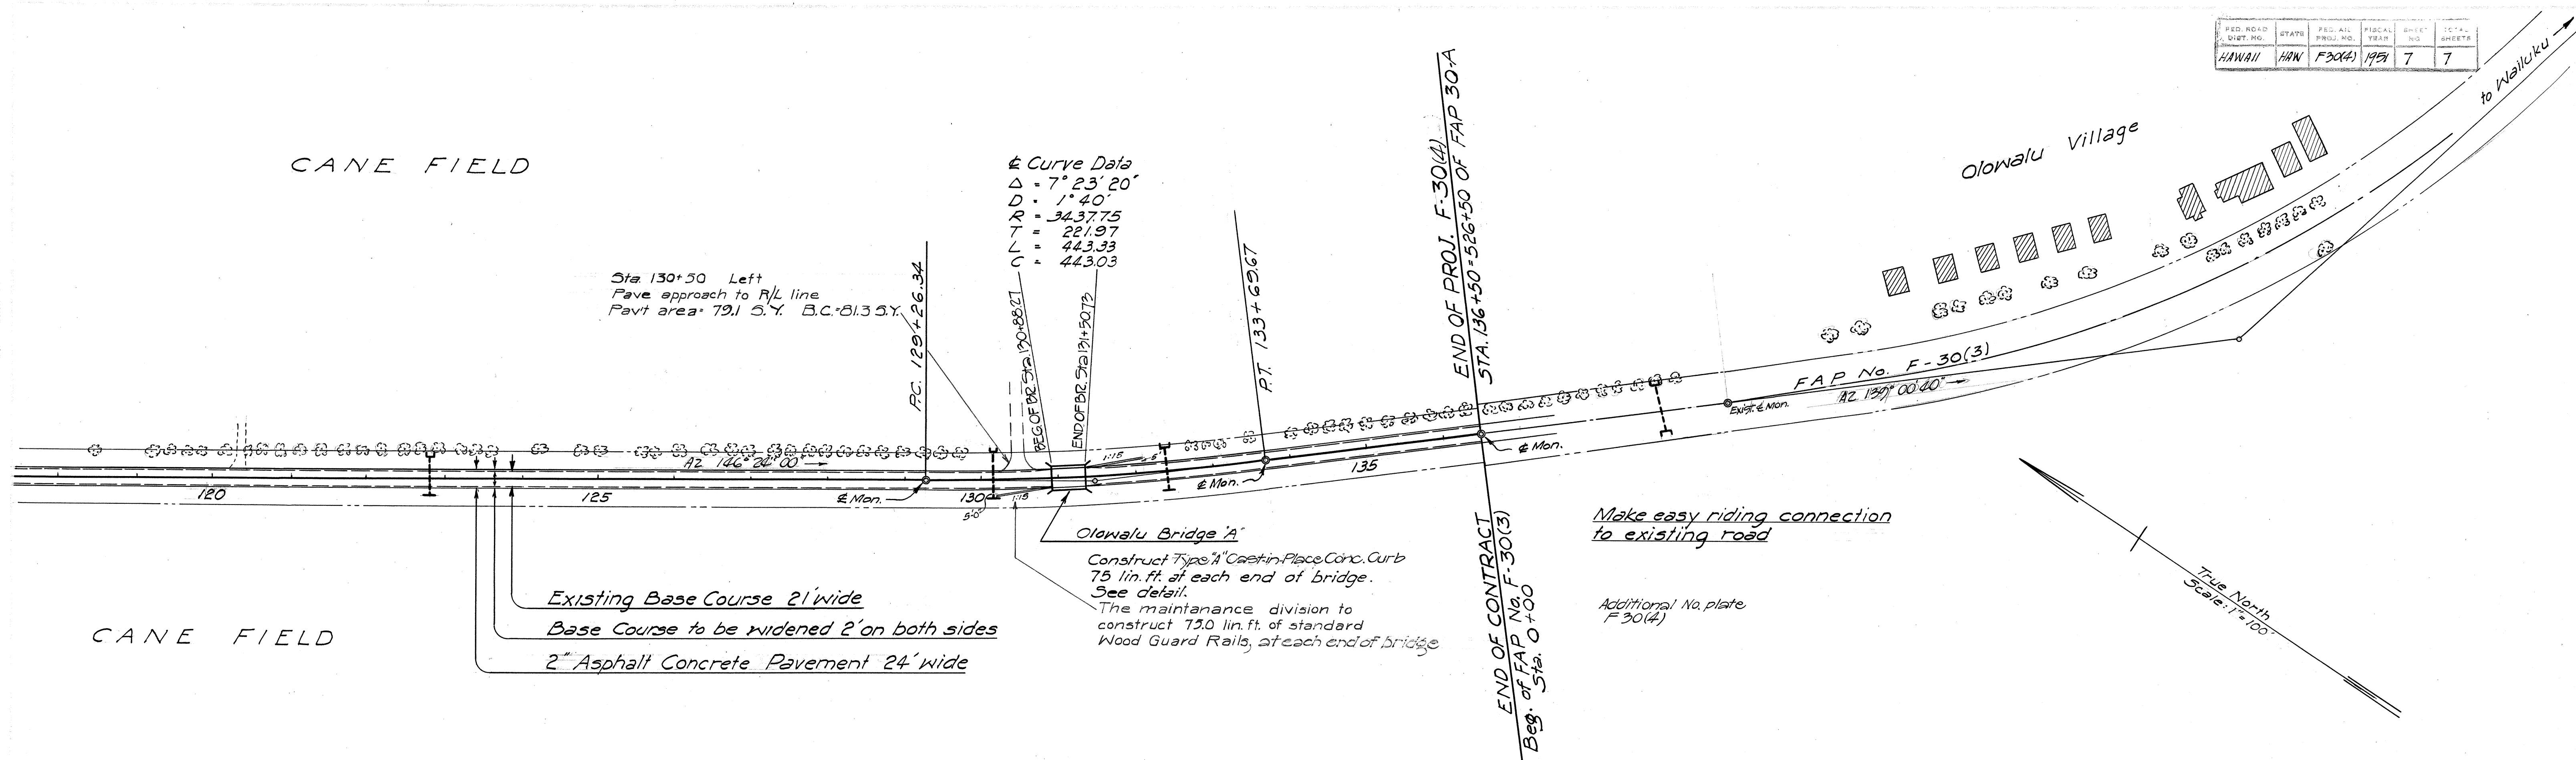

5555.7