
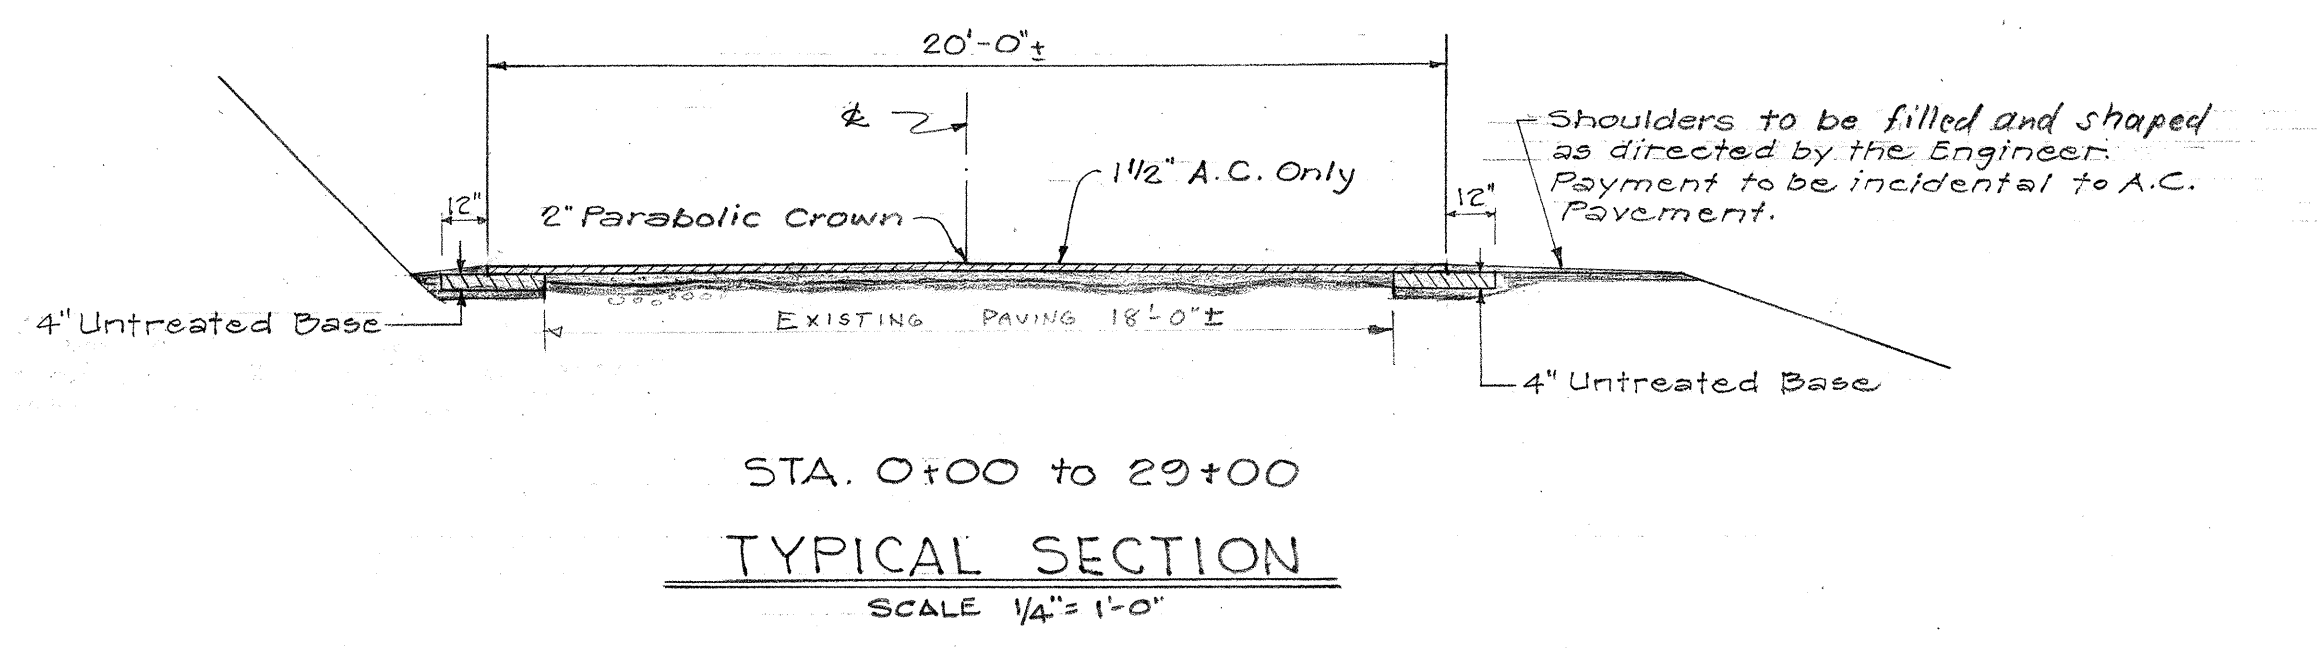
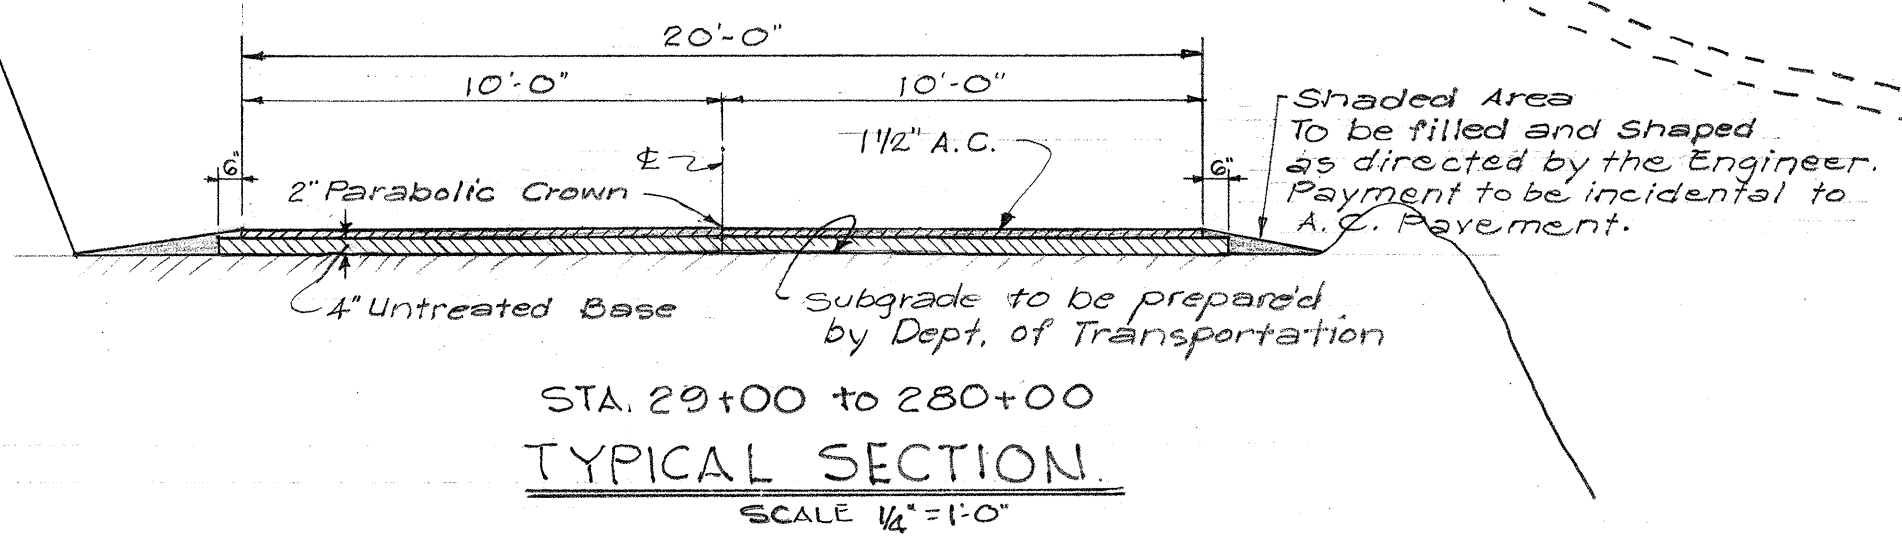
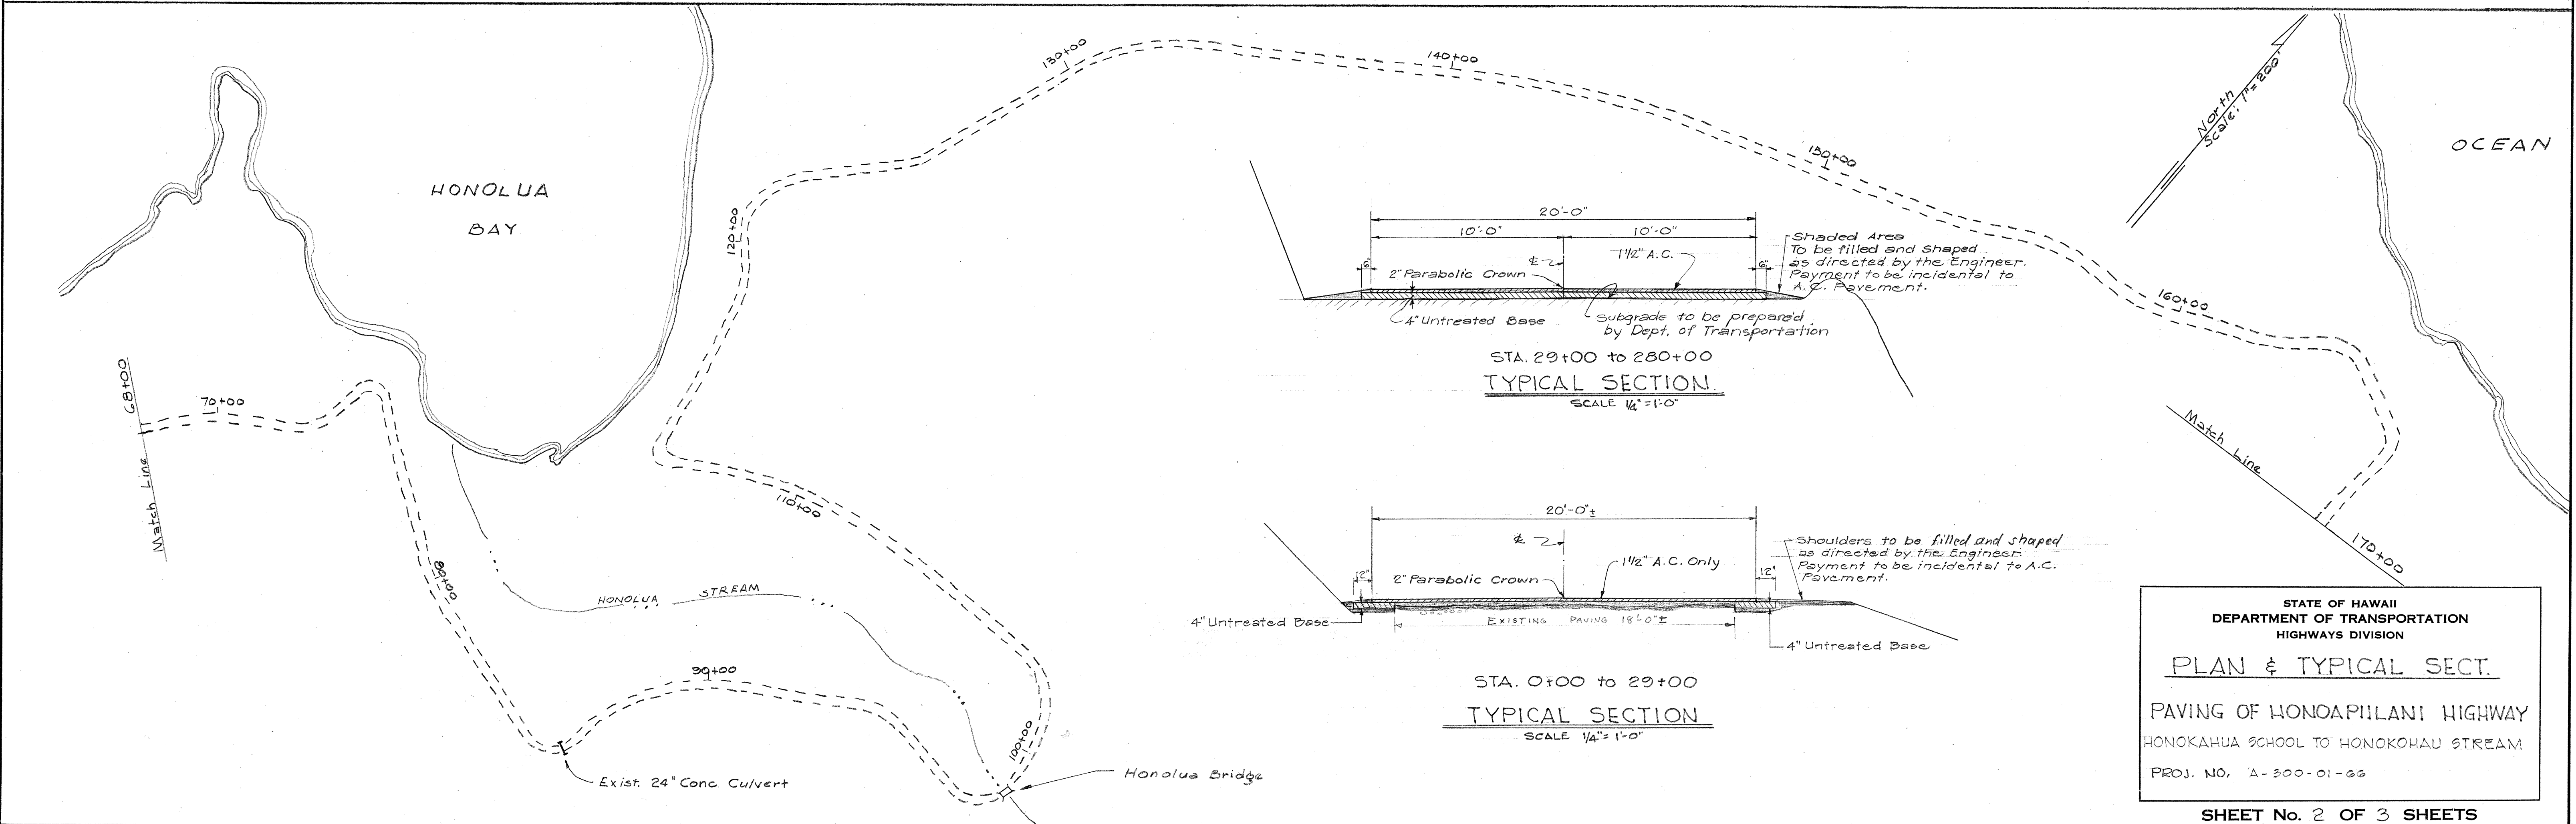


FED. ROAD DIST. NO.	STATE	PROJ. NO.	FISCAL YEAR	SHEET NO.	TOTAL SHEETS
HAWAII	HAW.	A-300-01-66	1965	2	3

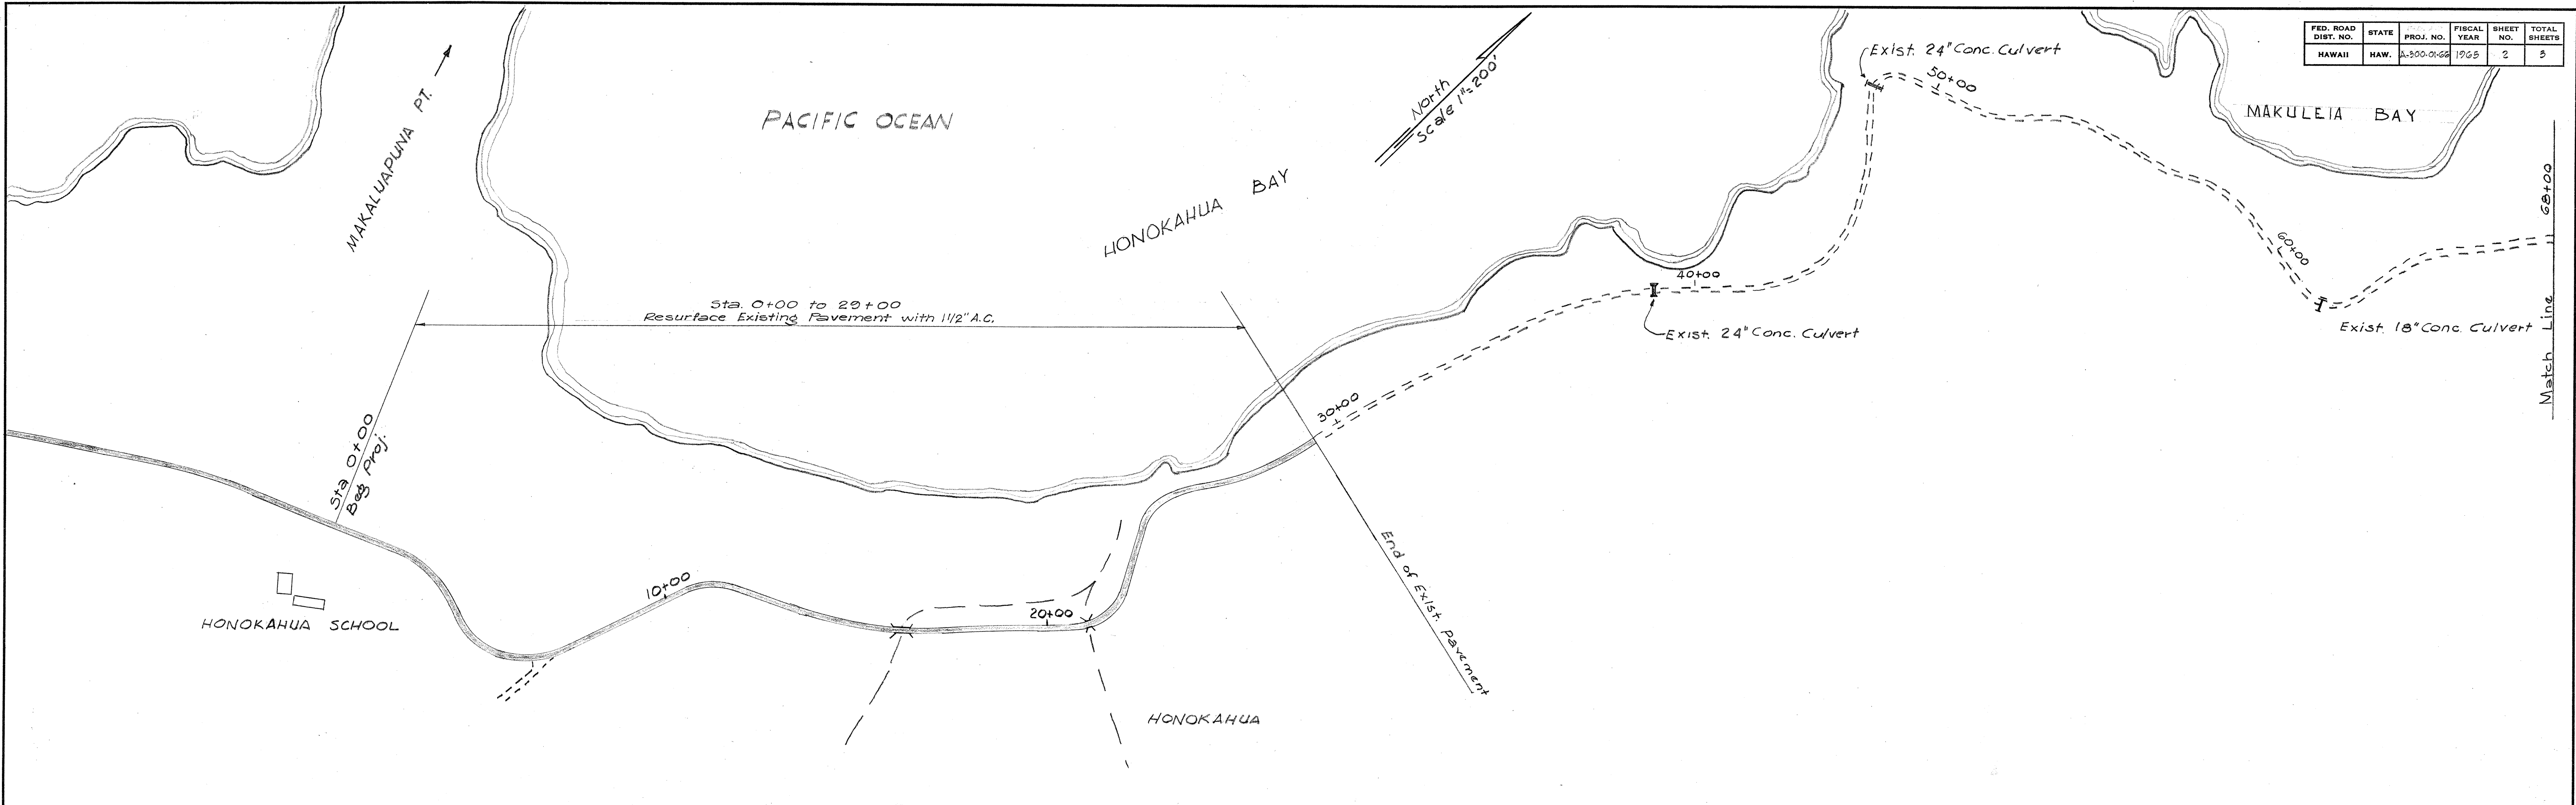

STATE OF HAWAII
DEPARTMENT OF TRANSPORTATION
HIGHWAYS DIVISION

PLAN & TYPICAL SECT.


PAVING OF HONOAPIILANI HIGHWAY
HONOKAHUA SCHOOL TO HONOKOHAI STREAM

PROJ. NO. A-300-01-66

SHEET No. 2 OF 3 SHEETS

ORIGINAL PLAN	DATE
DRAWN BY: M.S.	8-65
DESIGNED BY:	
QUANTITIES BY:	
CHECKED BY:	

FED. ROAD DIST. NO.	STATE	PROJ. NO.	FISCAL YEAR	SHEET NO.	TOTAL SHEETS
HAWAII	HAW.	A-300-01-66	1966	3	3

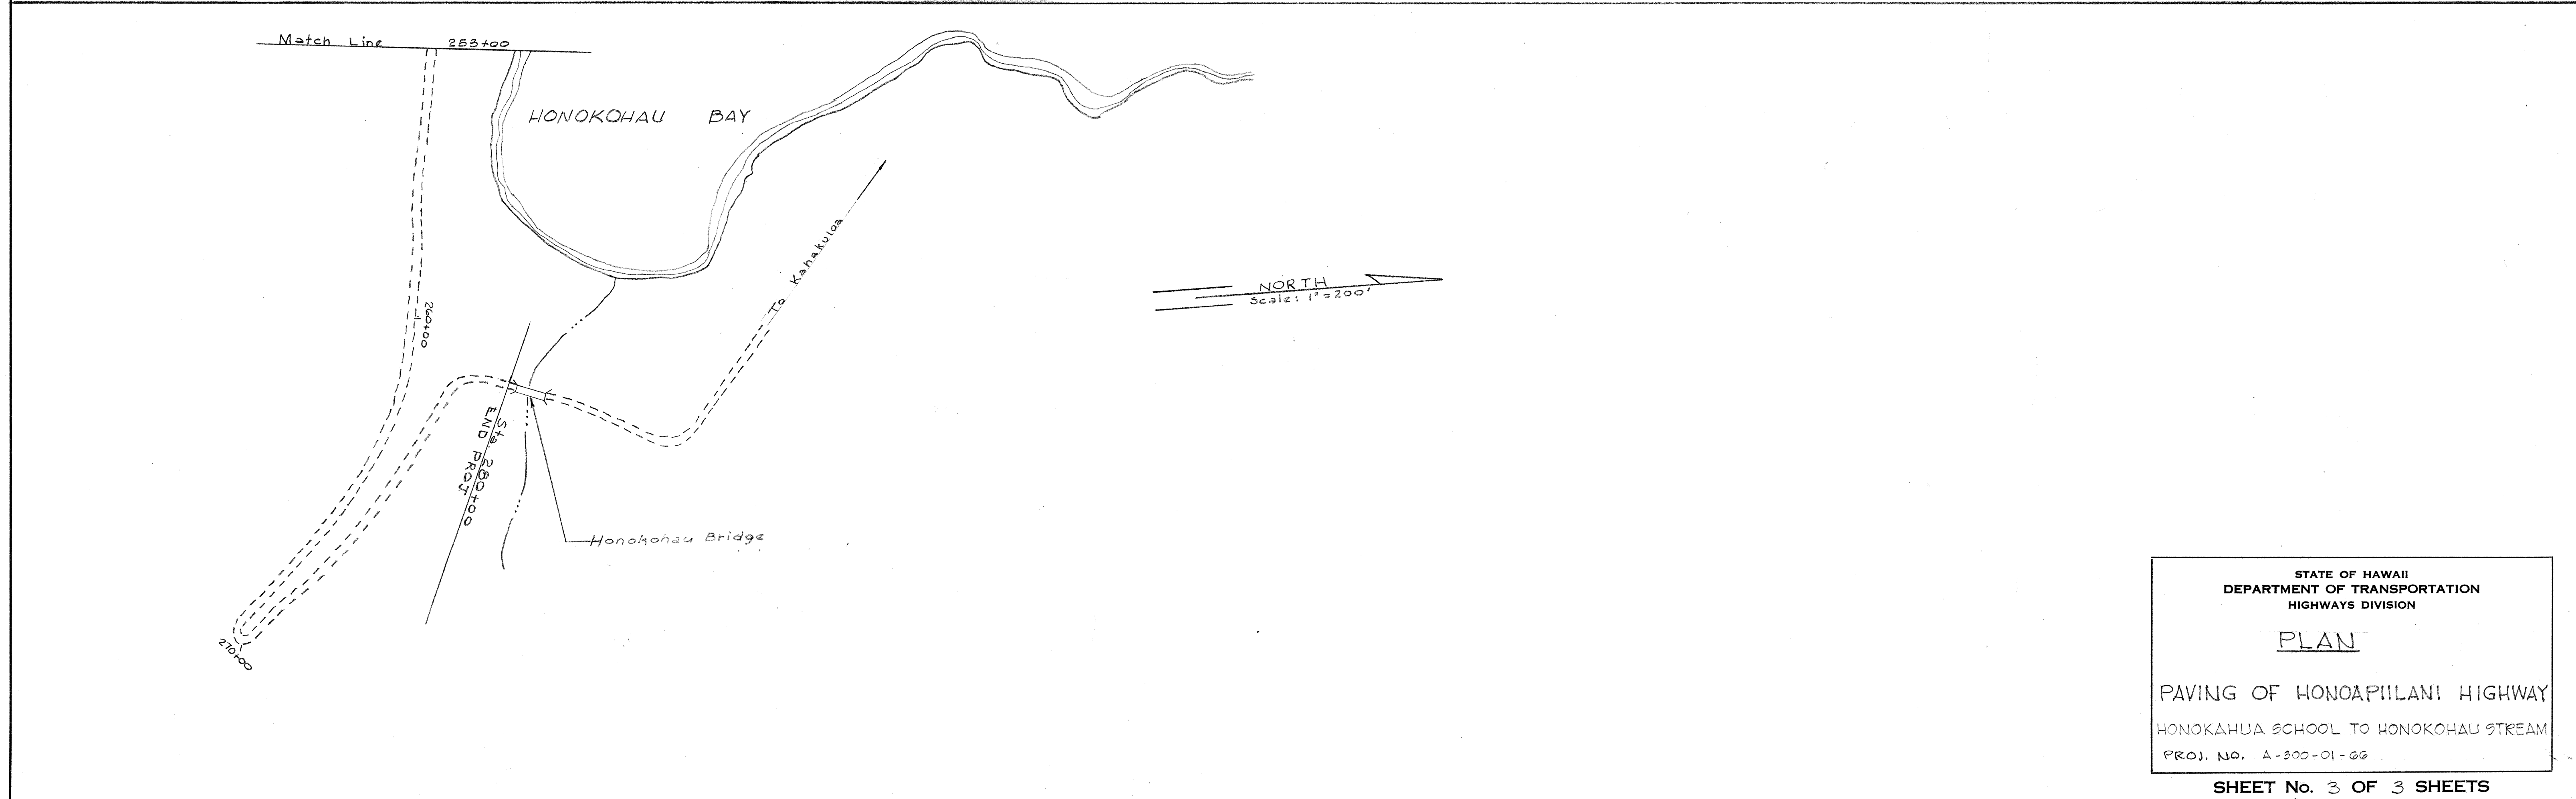

ORIGINAL	SURVEY PLOTTED BY	DATE
PLAN	DESIGNED BY	8-55
NOTE BOOK	TRACED BY	M.S.
No.	QUANTITIES BY	
	CHECKED BY	

STATE OF HAWAII
DEPARTMENT OF TRANSPORTATION
HIGHWAYS DIVISION

PLAN

PAVING OF HONOAPIILANI HIGHWAY
HONOKAHUA SCHOOL TO HONOKOHAU STREAM
PROJ. NO. A-300-01-66

SHEET No. 3 OF 3 SHEETS