



FED. ROAD DIST. NO.	STATE	PROJ. NO.	FISCAL YEAR	SHEET NO.	TOTAL SHEETS
HAWAII	HAW.	30C-02-72	1972	2	8

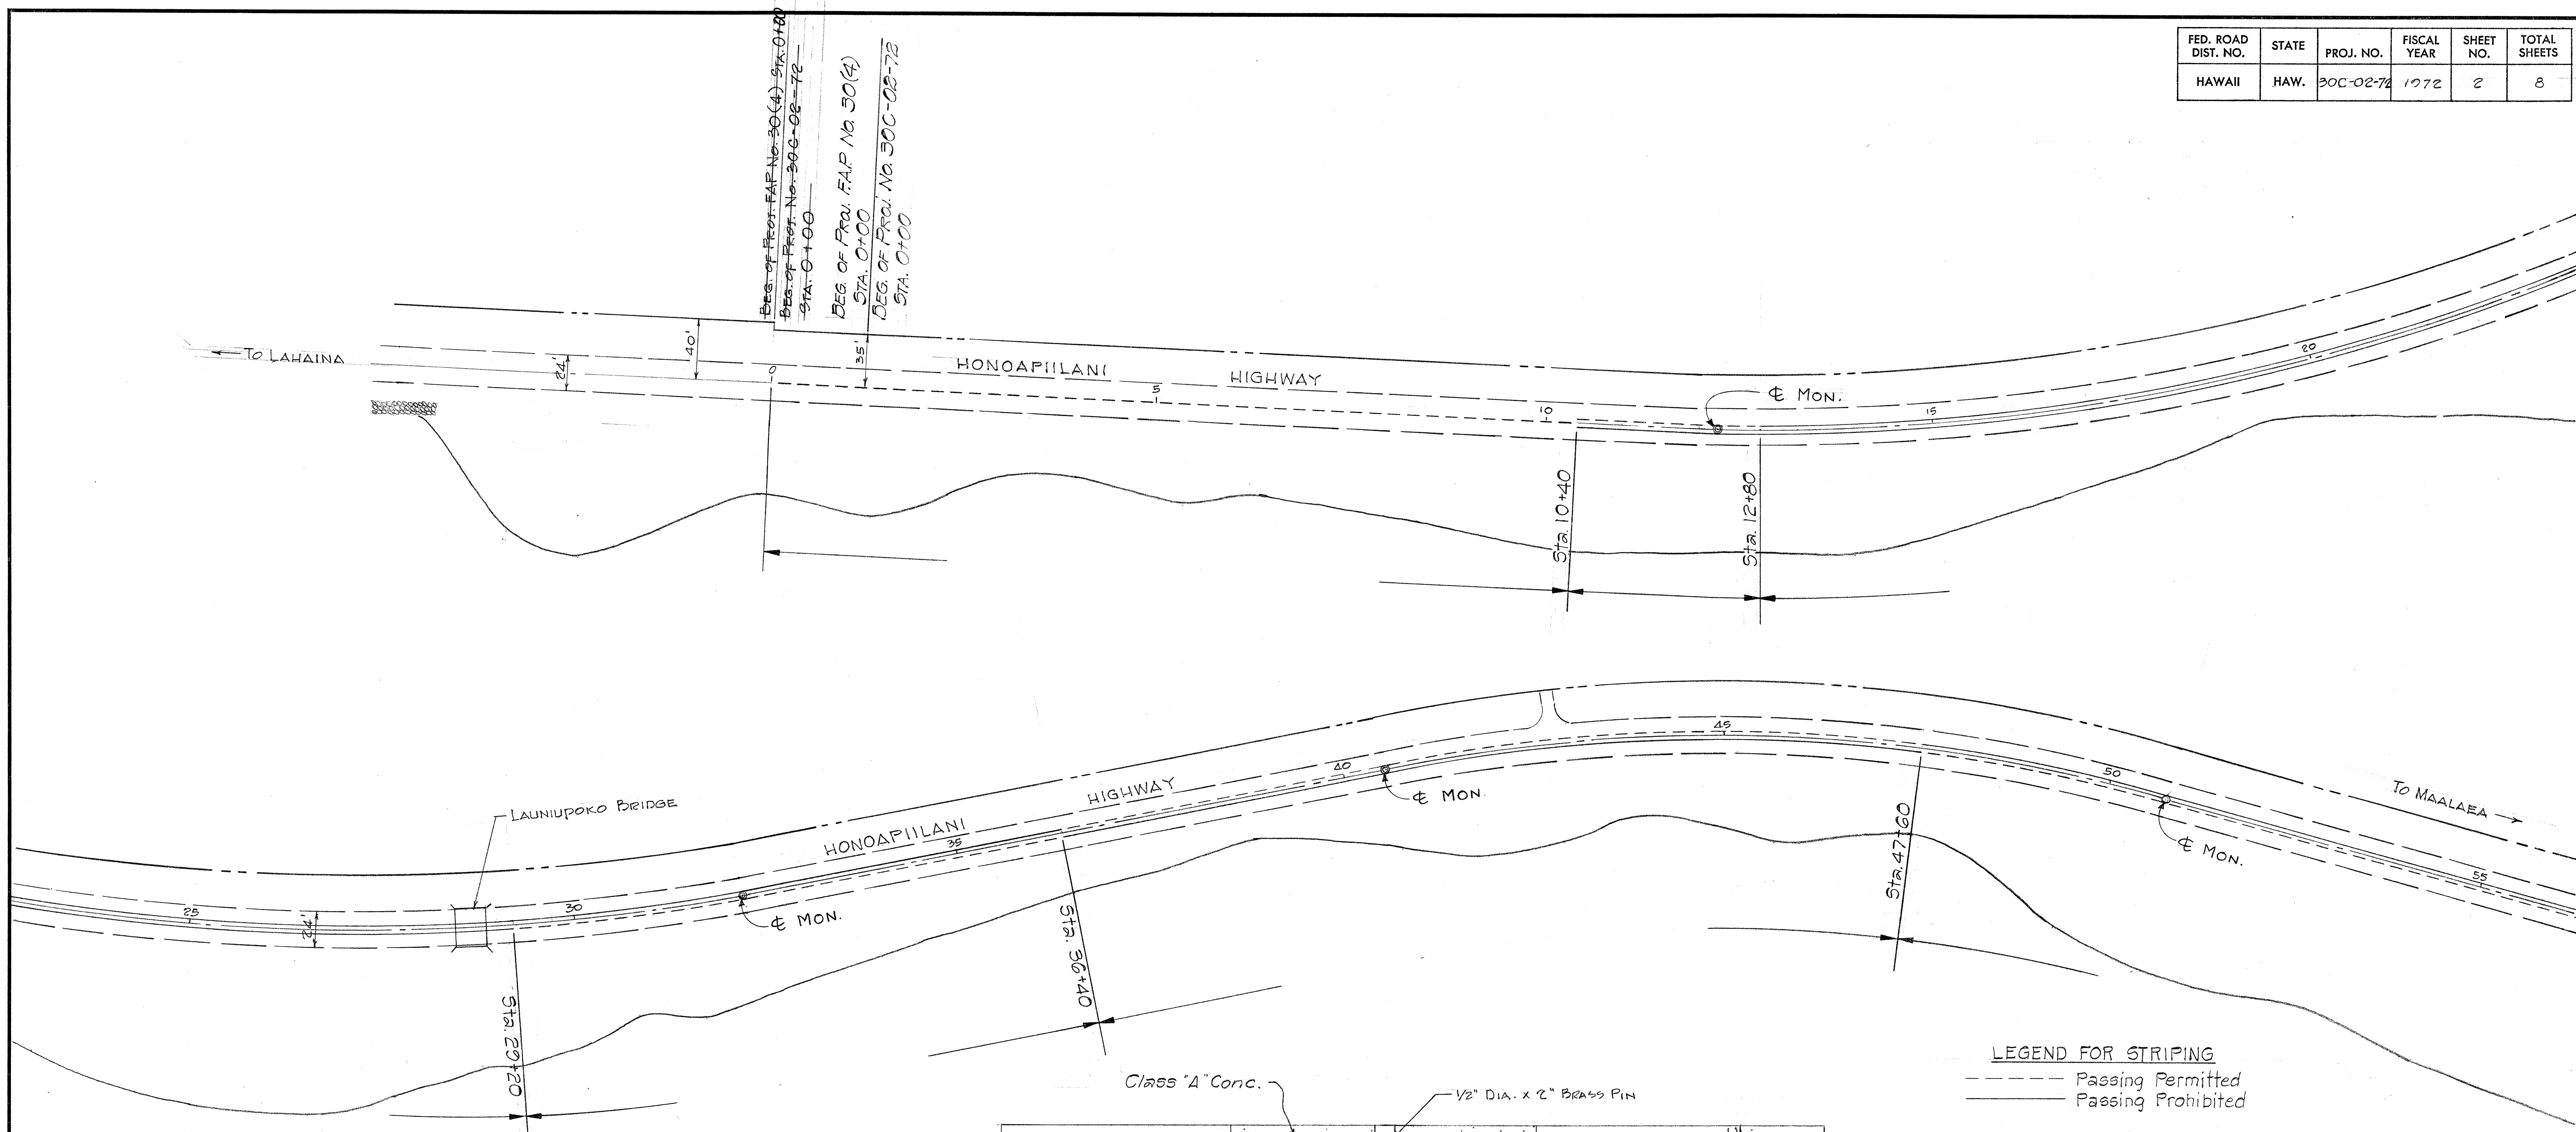

LEGEND FOR STRIPING
 --- Passing Permitted
 --- Passing Prohibited

Note:
 Striping not to scale. See sheet no. 3 for striping details.

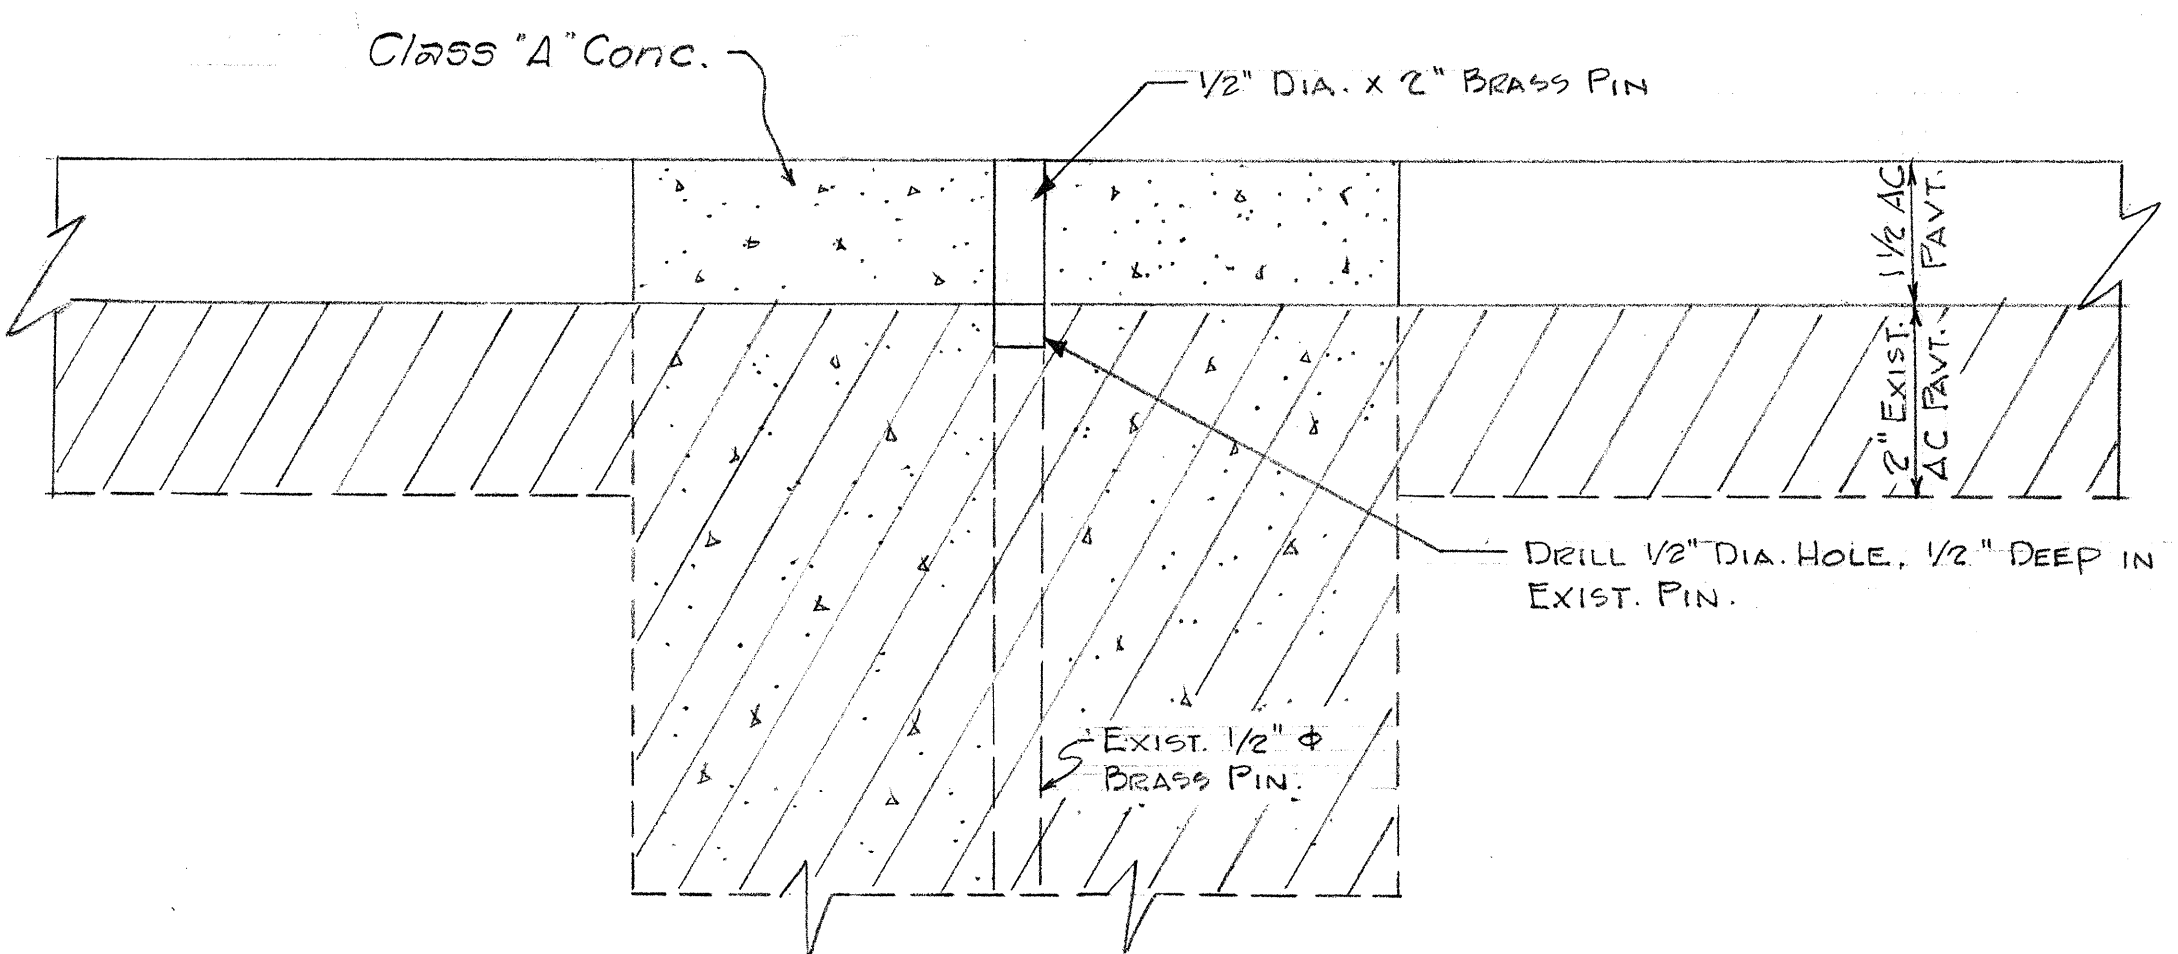

DETAIL OF CENTERLINE MONUMENT
 SCALE: 1/2" = 1"

STATE OF HAWAII
 DEPARTMENT OF TRANSPORTATION
 HIGHWAYS DIVISION


**HONOAPIILANI HIGHWAY
 RESURFACING**

PROJECT NO. 30C-02-72
 LONGITUDINAL SCALE: 1" = 100'
 LATITUDINAL SCALE: 1" = 50'
 DATE:

SHEET No. 1 OF 3 SHEETS

DATE	
SURVEY PLOTTED BY	
DESIGNED BY	
QUANTITIES BY	
CHECKED BY	
ORIGINAL PLAN	
NOTE BOOK	
No.	

FED. ROAD DIST. NO.	STATE	PROJ. NO.	FISCAL YEAR	SHEET NO.	TOTAL SHEETS
HAWAII	HAW.	30C-02-72	1972	3	8

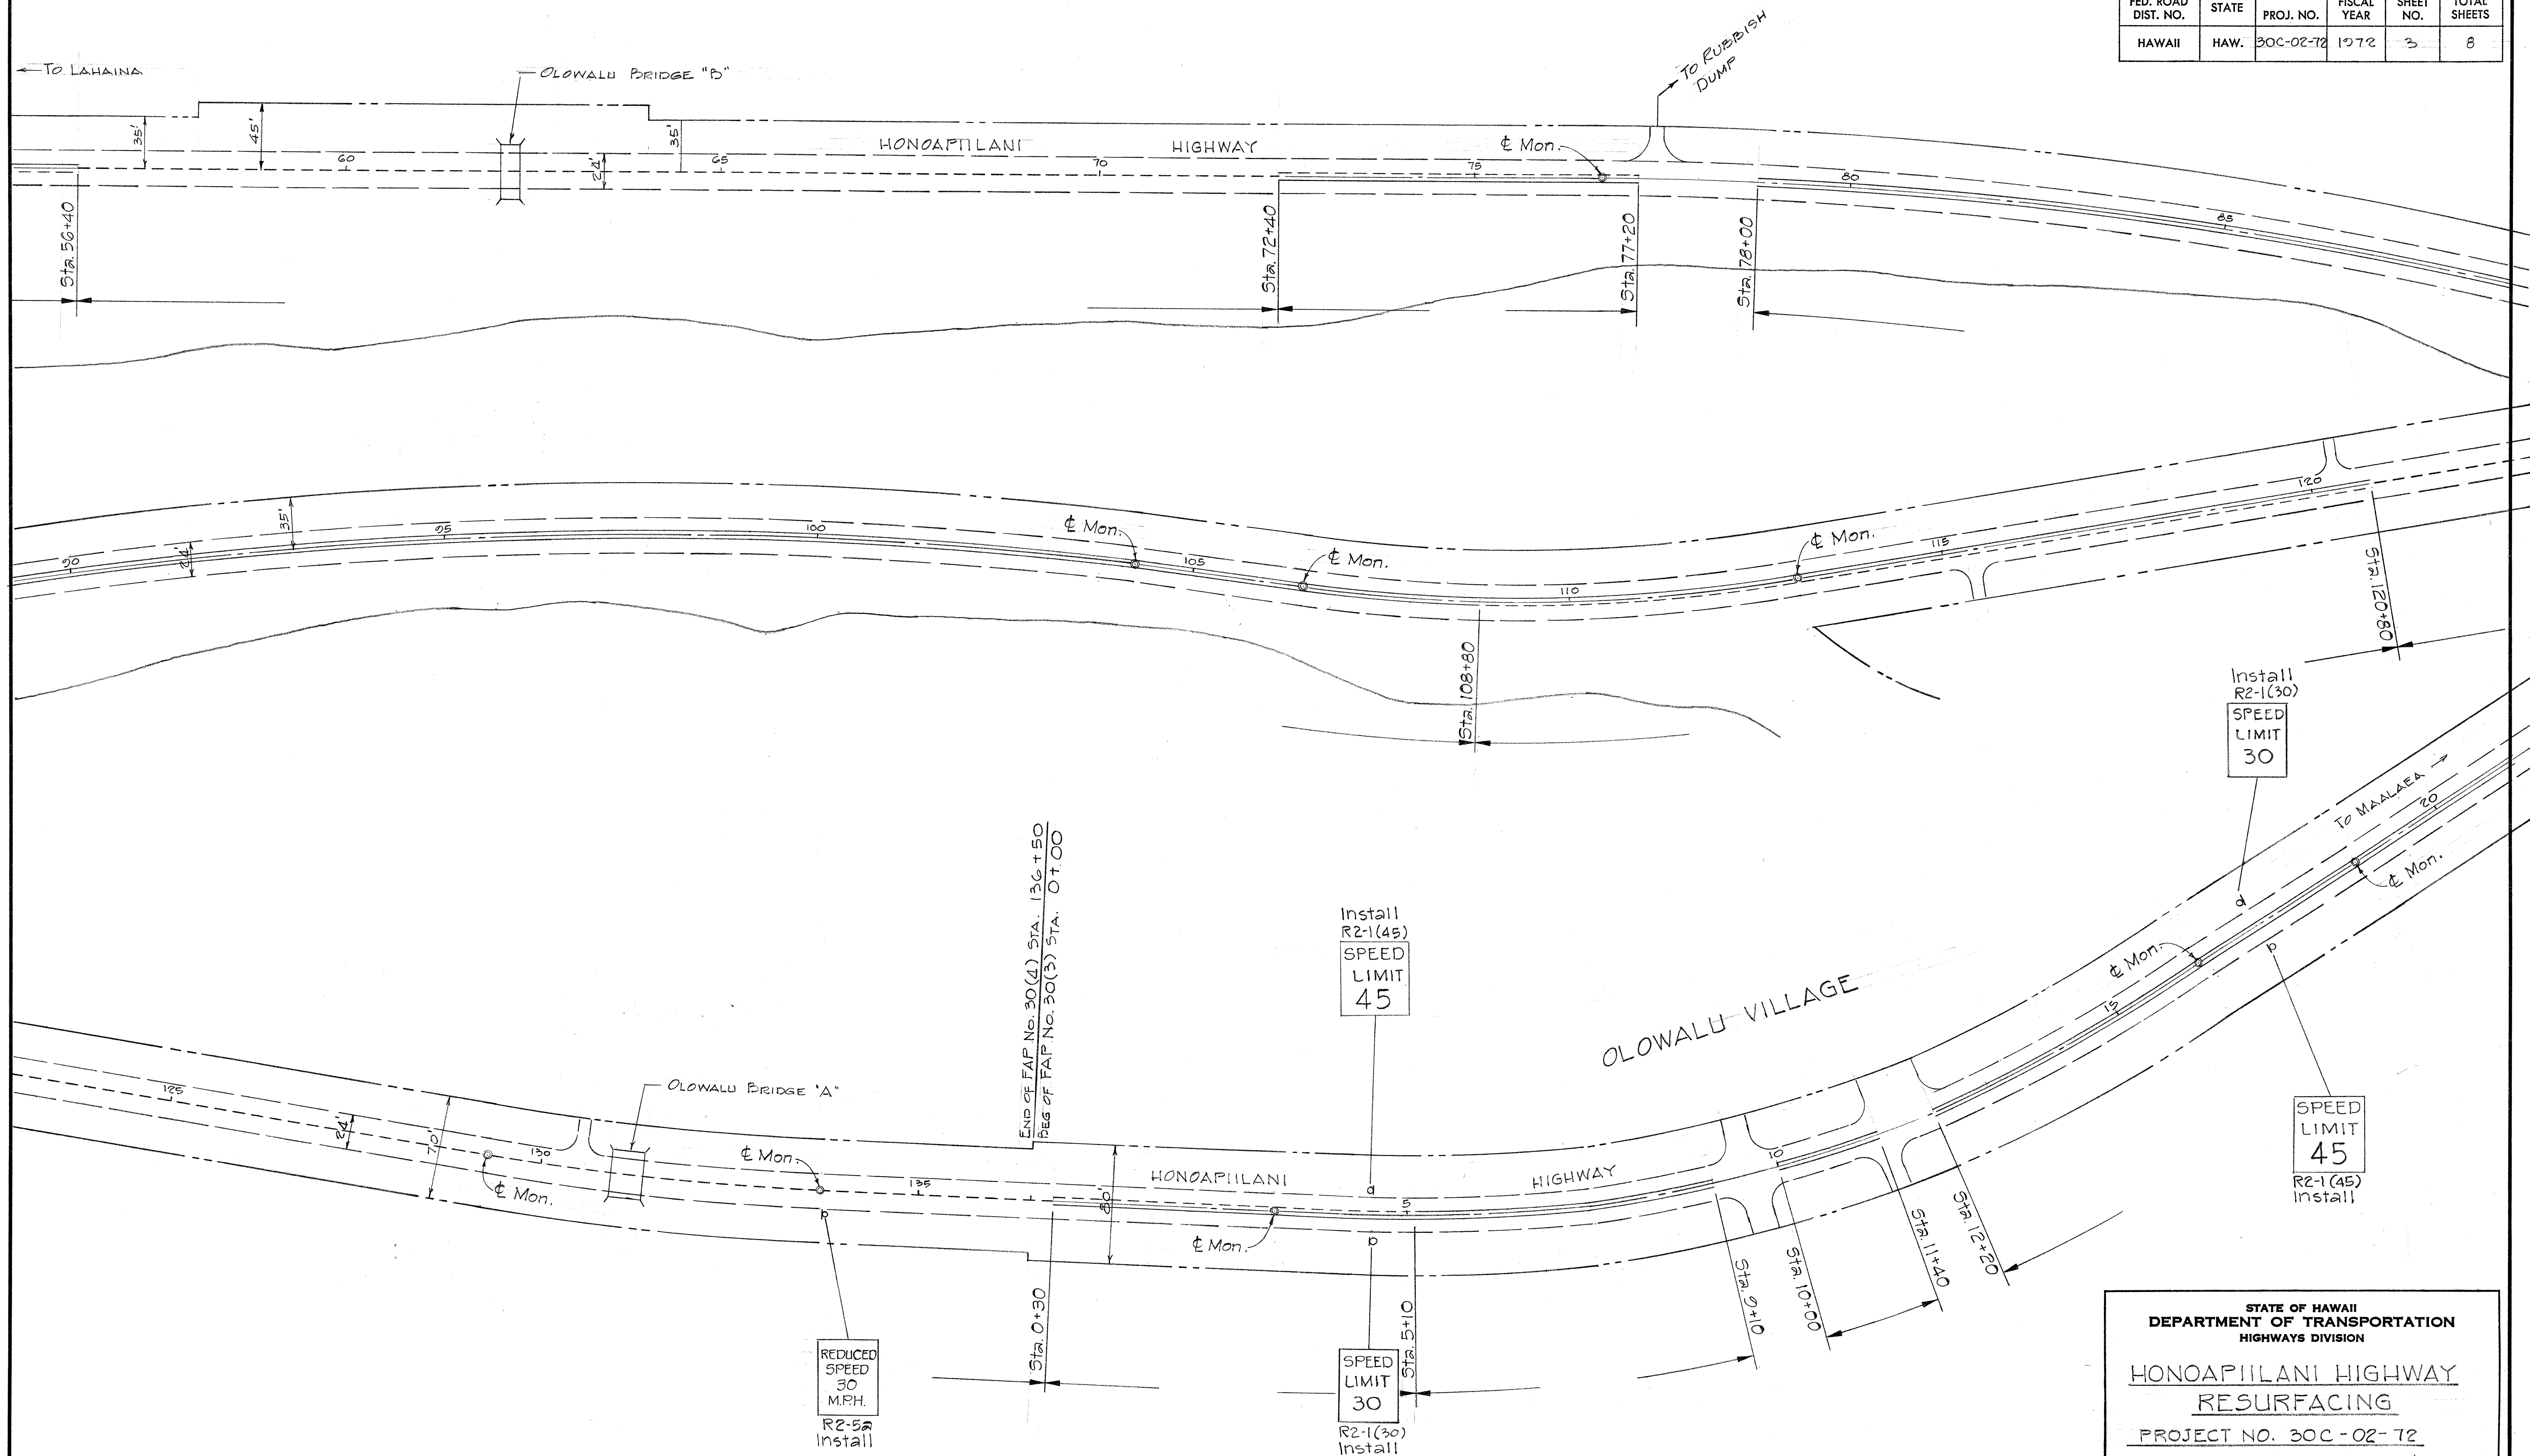

ORIGINAL PLAN	DATE
DESIGNED BY	
TRACED BY	
NOTED BY	
CHECKED BY	
QUANTITIES BY	
NO.	


STATE OF HAWAII
DEPARTMENT OF TRANSPORTATION
HIGHWAYS DIVISION

**HONOAPIILANI HIGHWAY
RESURFACING**

PROJECT NO. 30C-02-72
LONGITUDINAL SCALE: 1" = 100'
LATITUDINAL SCALE: 1" = 50'
DATE:

SHEET NO. 2 OF 3 SHEETS

FED. ROAD DIST. NO.	STATE	PROJ. NO.	FISCAL YEAR	SHEET NO.	TOTAL SHEETS
HAWAII	HAW.	30C-02-72	1972	4	8

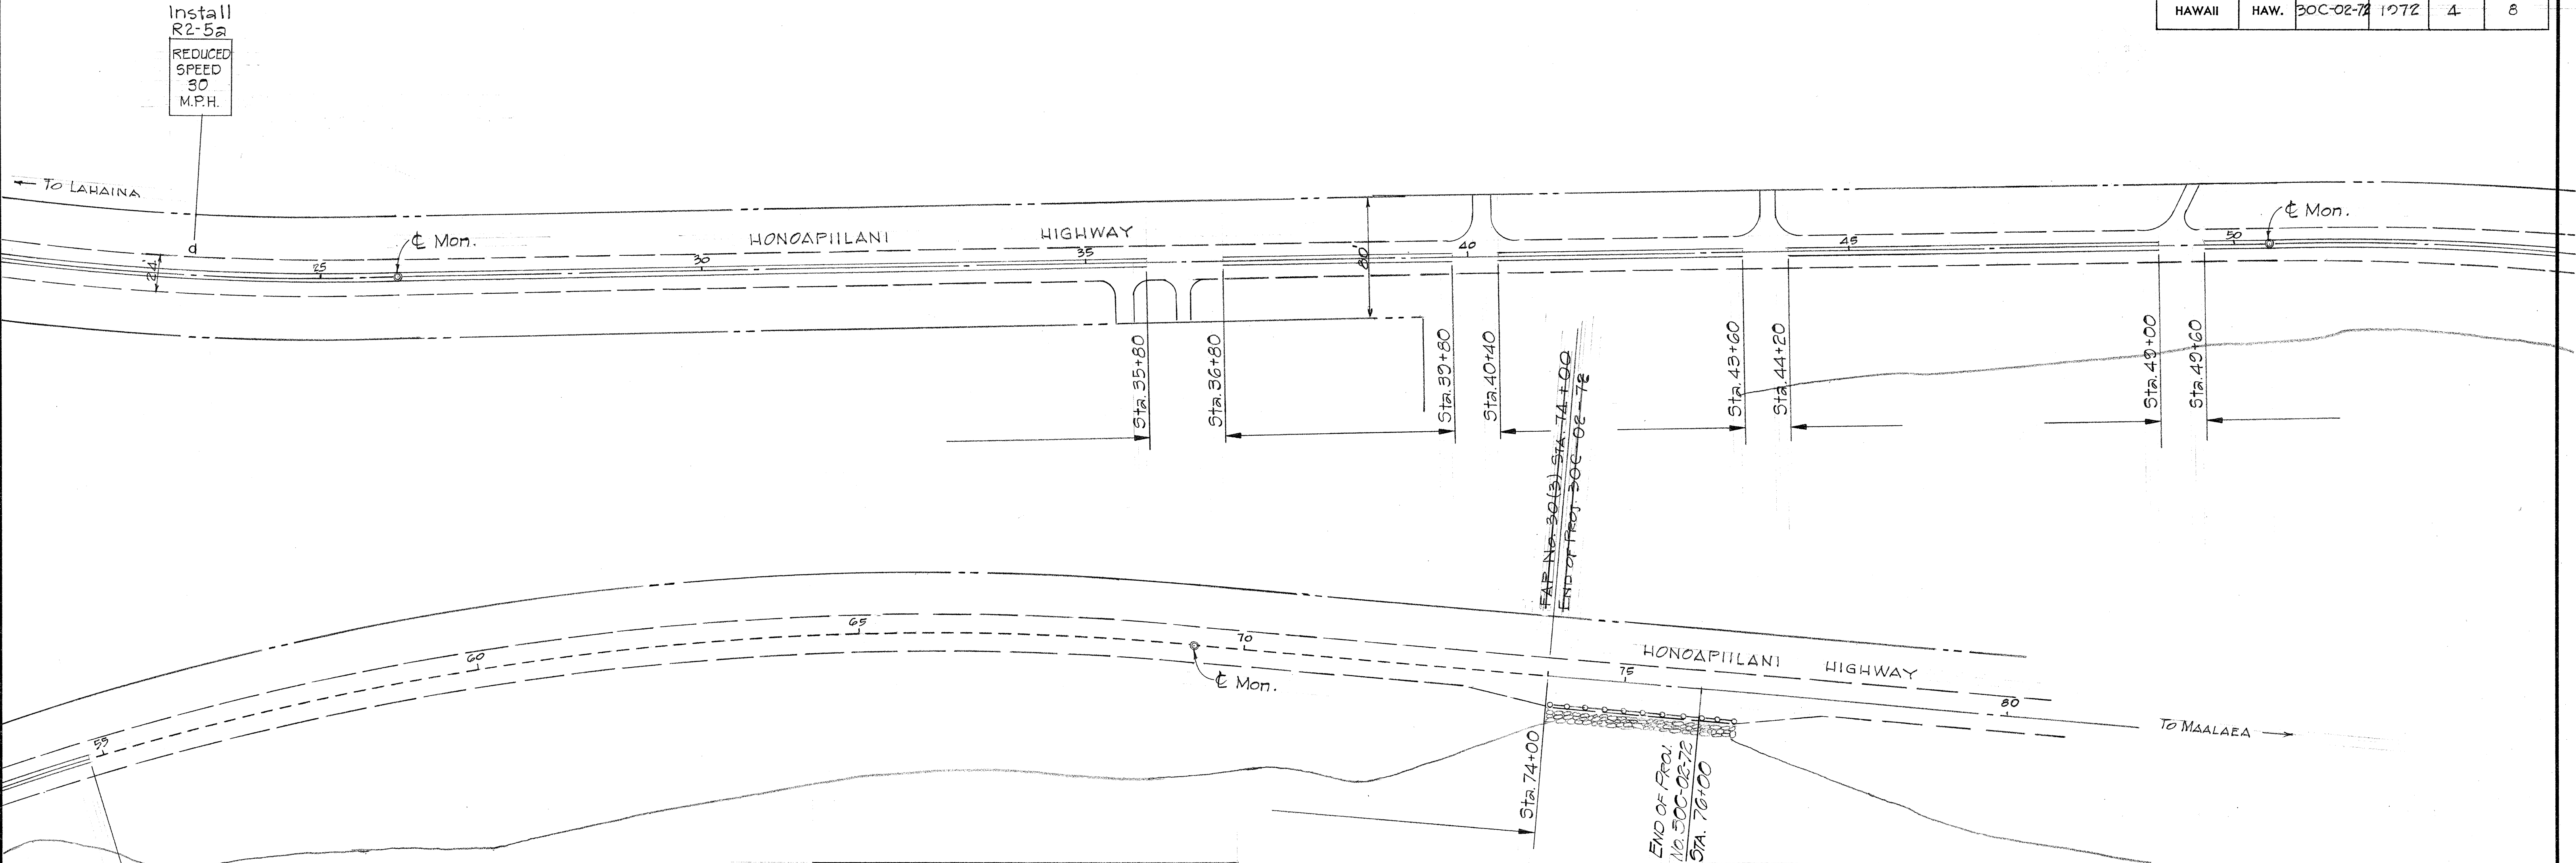

PAVEMENT MARKER SUMMARY				
STATIONS		"J"	"D"	"H"
F-30 (4)	STA. 0+00 to STA. 10+40	156	14	
	STA. 10+40 to STA. 12+80	36	3	2
	STA. 12+80 to STA. 27+20		82	
	STA. 27+20 to STA. 36+40	108	9	27
	STA. 36+40 to STA. 47+60	168	14	42
	STA. 47+60 to STA. 56+40	132	11	33
	STA. 56+40 to STA. 72+40	240	20	
	STA. 72+40 to STA. 77+20	72	6	18
	STA. 78+00 to STA. 108+80		154	
	STA. 108+80 to STA. 120+80	180	15	45
F-30 (3)	STA. 120+80 to STA. 0+30	240	20	
	STA. 0+30 to STA. 5+10	72	6	18
	STA. 5+10 to STA. 7+10		20	
	STA. 10+00 to STA. 11+40		7	
	STA. 12+20 to STA. 25+80		118	
	STA. 36+80 to STA. 39+80		15	
	STA. 40+40 to STA. 43+60		16	
	STA. 44+20 to STA. 47+00		24	
	STA. 47+60 to STA. 54+80		26	
	STA. 54+80 to STA. 74+00	288	24	
TOTAL		1692	604	172

TRAFFIC SIGN SUMMARY	
TYPE	NO.
R2-1(30)	2 EA.
R2-1(45)	2 EA.
R2-5a	2 EA.

DATE	
SURVEY PLOTTED BY	
DESIGNED BY	
NOTED BY	
CHECKED BY	
ORIGINAL PLAN	
NOTE BOOK	
No.	

STATE OF HAWAII
DEPARTMENT OF TRANSPORTATION
HIGHWAYS DIVISION

HONOAPIILANI HIGHWAY
RESURFACING

PROJECT NO. 30C-02-72

LONGITUDINAL SCALE: 1"=100'

LATITUDINAL SCALE: 1"= 50'

DATE:

SHEET No. 3 OF 3 SHEETS