



FED. ROAD DIST. NO.	STATE	FED. AID PROJ. NO.	FISCAL YEAR	SHEET NO.	TOTAL SHEETS
HAWAII	HAW.	F-030-1(18)	1984	8	169

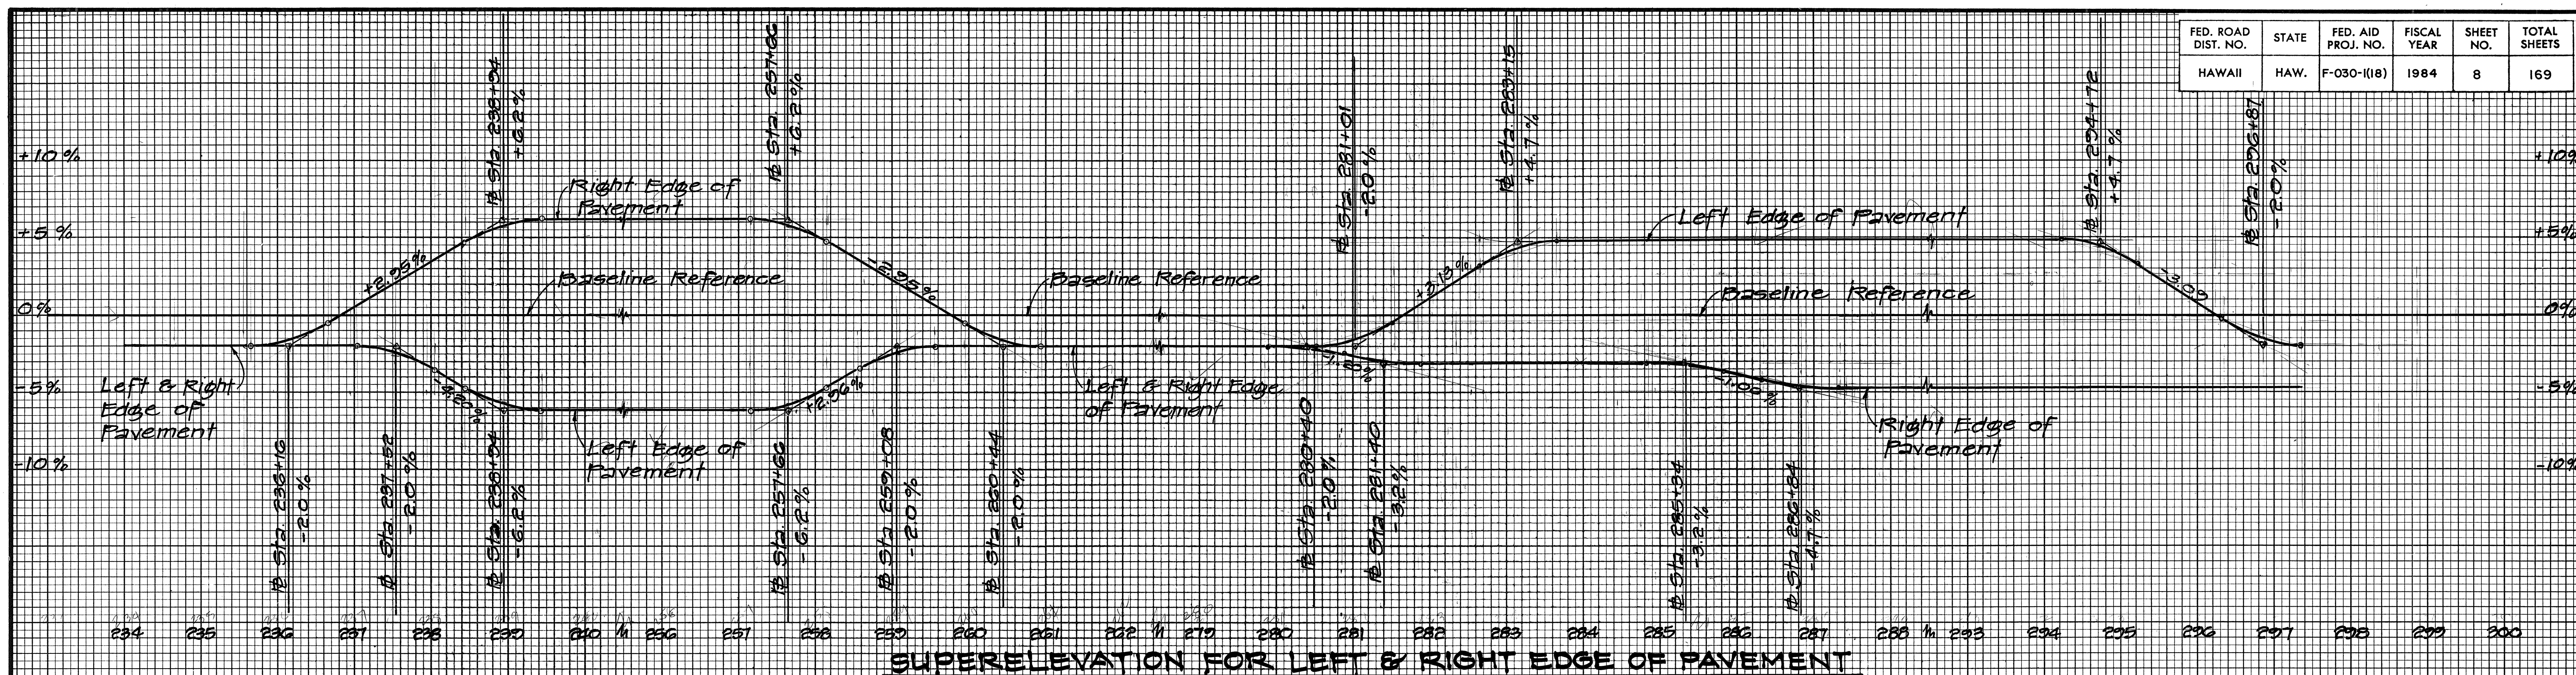

NOTE:
All vertical curves are 100 feet long

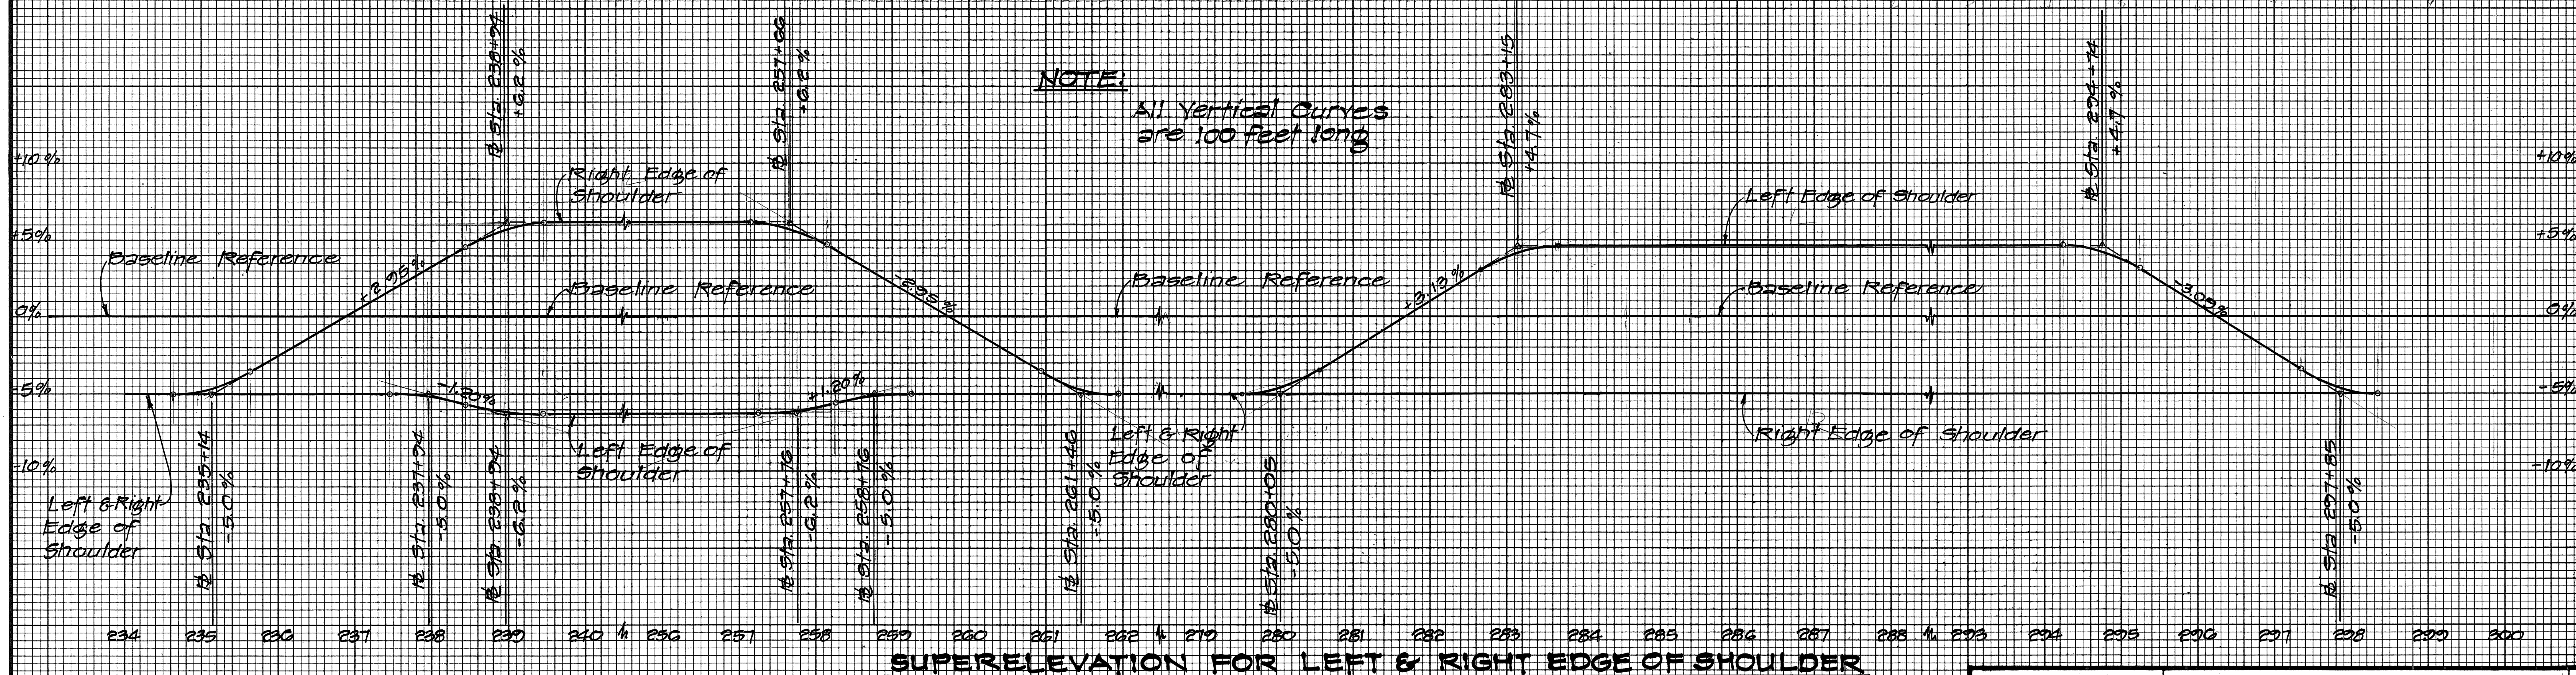

DATE	
DESIGNED BY	
NOTED BY	
CHECKED BY	
ORIGINAL PLAN	
NOTE BOOK	
No.	

THIS WORK WAS PREPARED BY ME OR UNDER MY SUPERVISION

Myvin E. Levine

STATE OF HAWAII
DEPARTMENT OF TRANSPORTATION
HIGHWAYS DIVISION

SUPERELEVATION DIAGRAMS

HONOAPIILANI HIGHWAY
PINEAPPLE HILL TO HONOKAHUA BAY
F.A. PROJECT NO. F - 030 - 1 (18)
SCALE: AS SHOWN DATE 8/84
SHEET No. 1 OF 1 SHEETS