
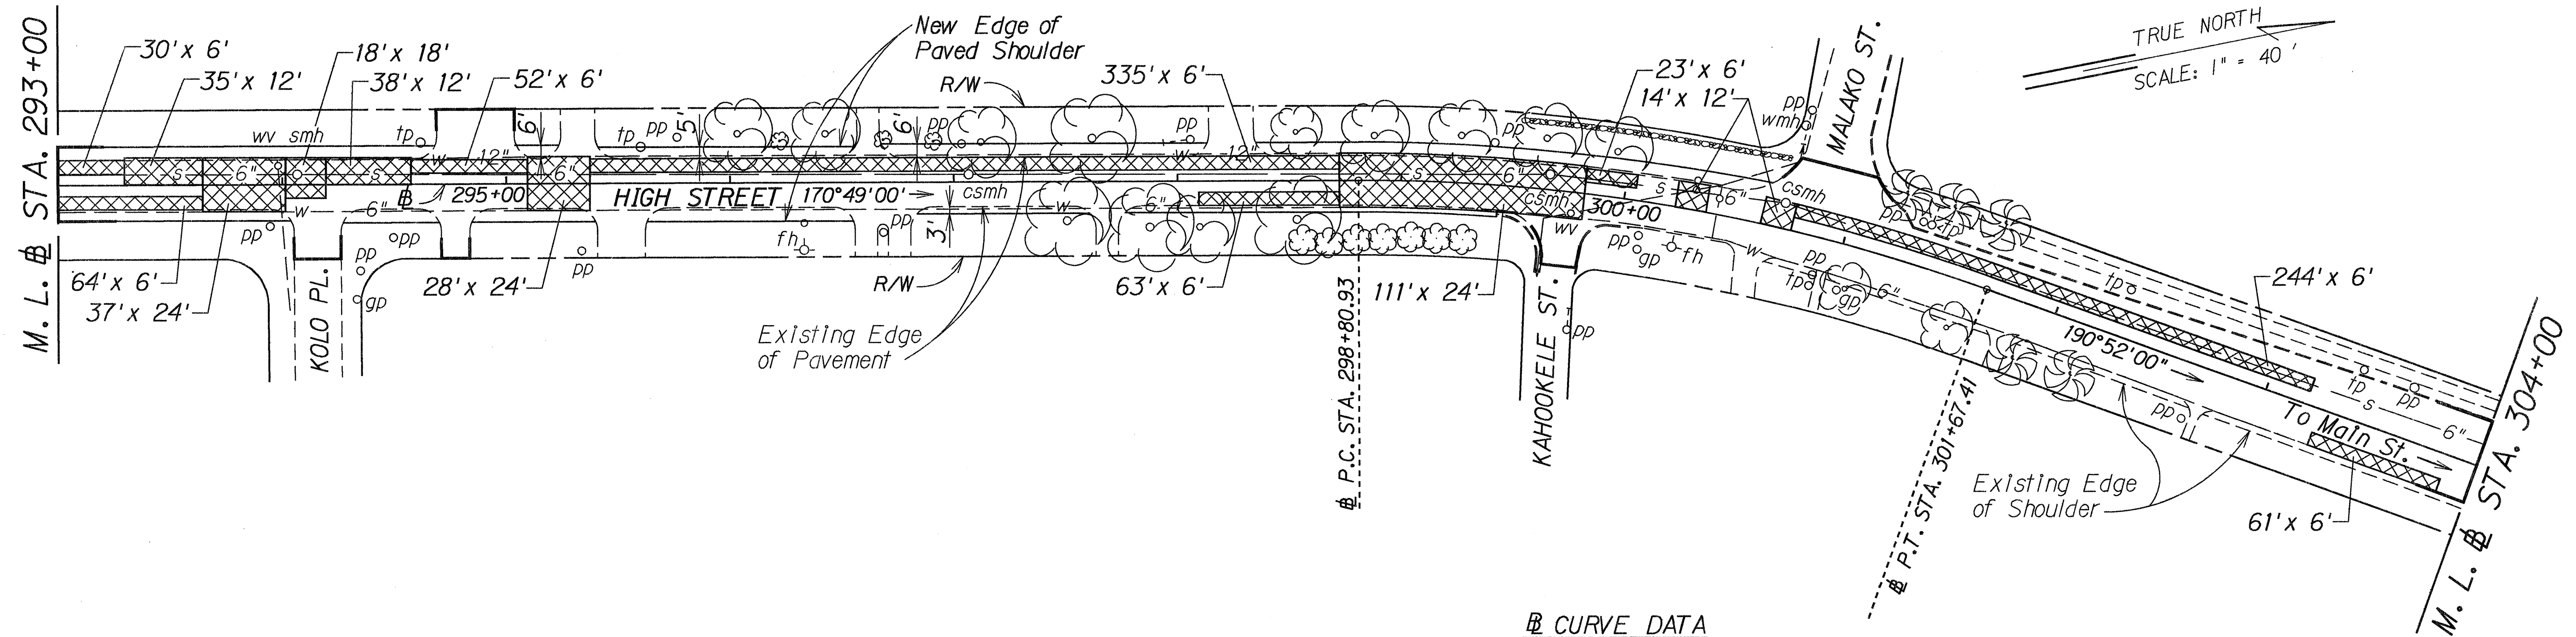


FED. ROAD DIST. NO.	STATE	PROJ. NO.	FISCAL YEAR	SHEET NO.	TOTAL SHEETS
HAWAII	HAW.	HWY-M-02-91M	1991	7	19

BEGIN PROJECT
PROJ. NO. HWY-M-02-91M
STA. 287+50

TRUE NORTH
SCALE: 1" = 40'

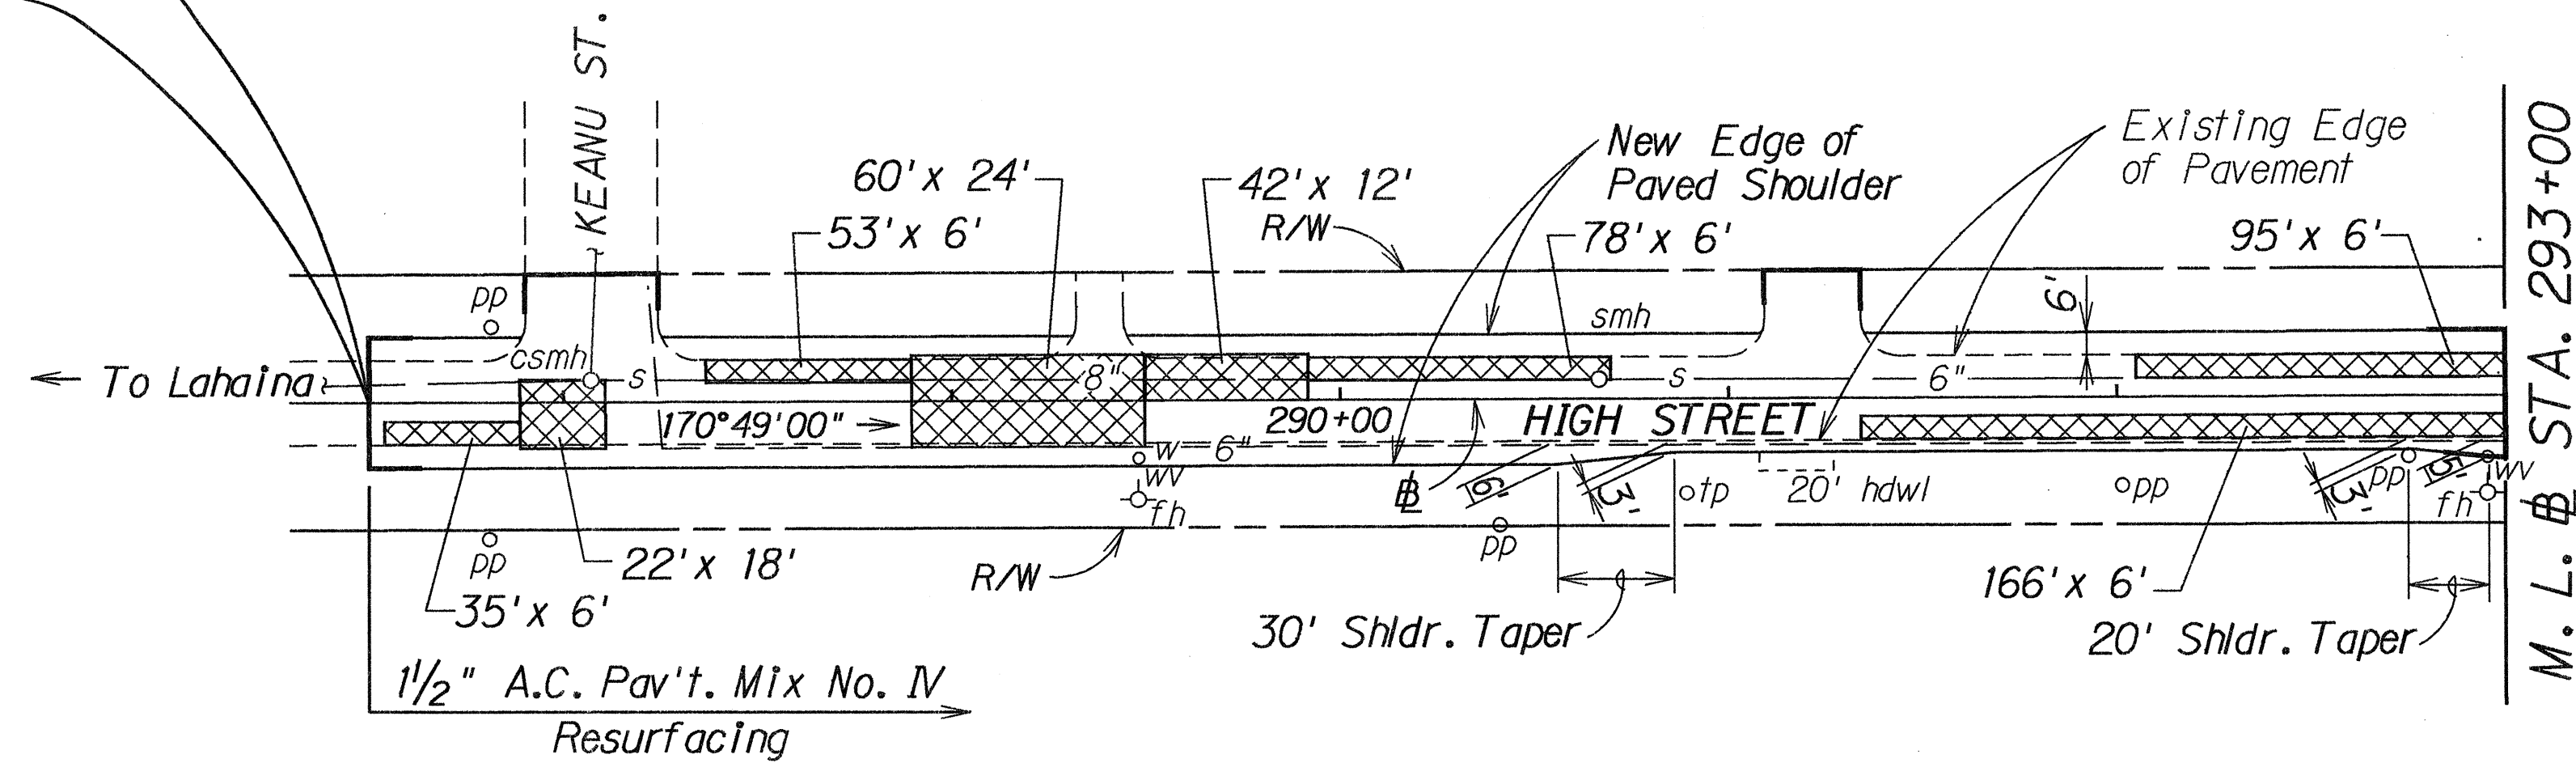

CURVE DATA

$\Delta = 20^\circ 03' 00''$
 $R = 818.64'$
 $T = 144.72'$
 $C = 285.01'$
 $Lc = 286.43'$

STATE OF HAWAII
DEPARTMENT OF TRANSPORTATION
HIGHWAYS DIVISION

PLAN


HIGH STREET/MAIN STREET RESURFACING
PROJECT NO. HWY-M-02-91M

Scale: 1" = 40'

Date: Feb., 1991

SHEET No. 1 OF 3 SHEETS

FED. ROAD DIST. NO.	STATE	PROJ. NO.	FISCAL YEAR	SHEET NO.	TOTAL SHEETS
HAWAII	HAW.	HWY-M-02-91M	1991	8	19

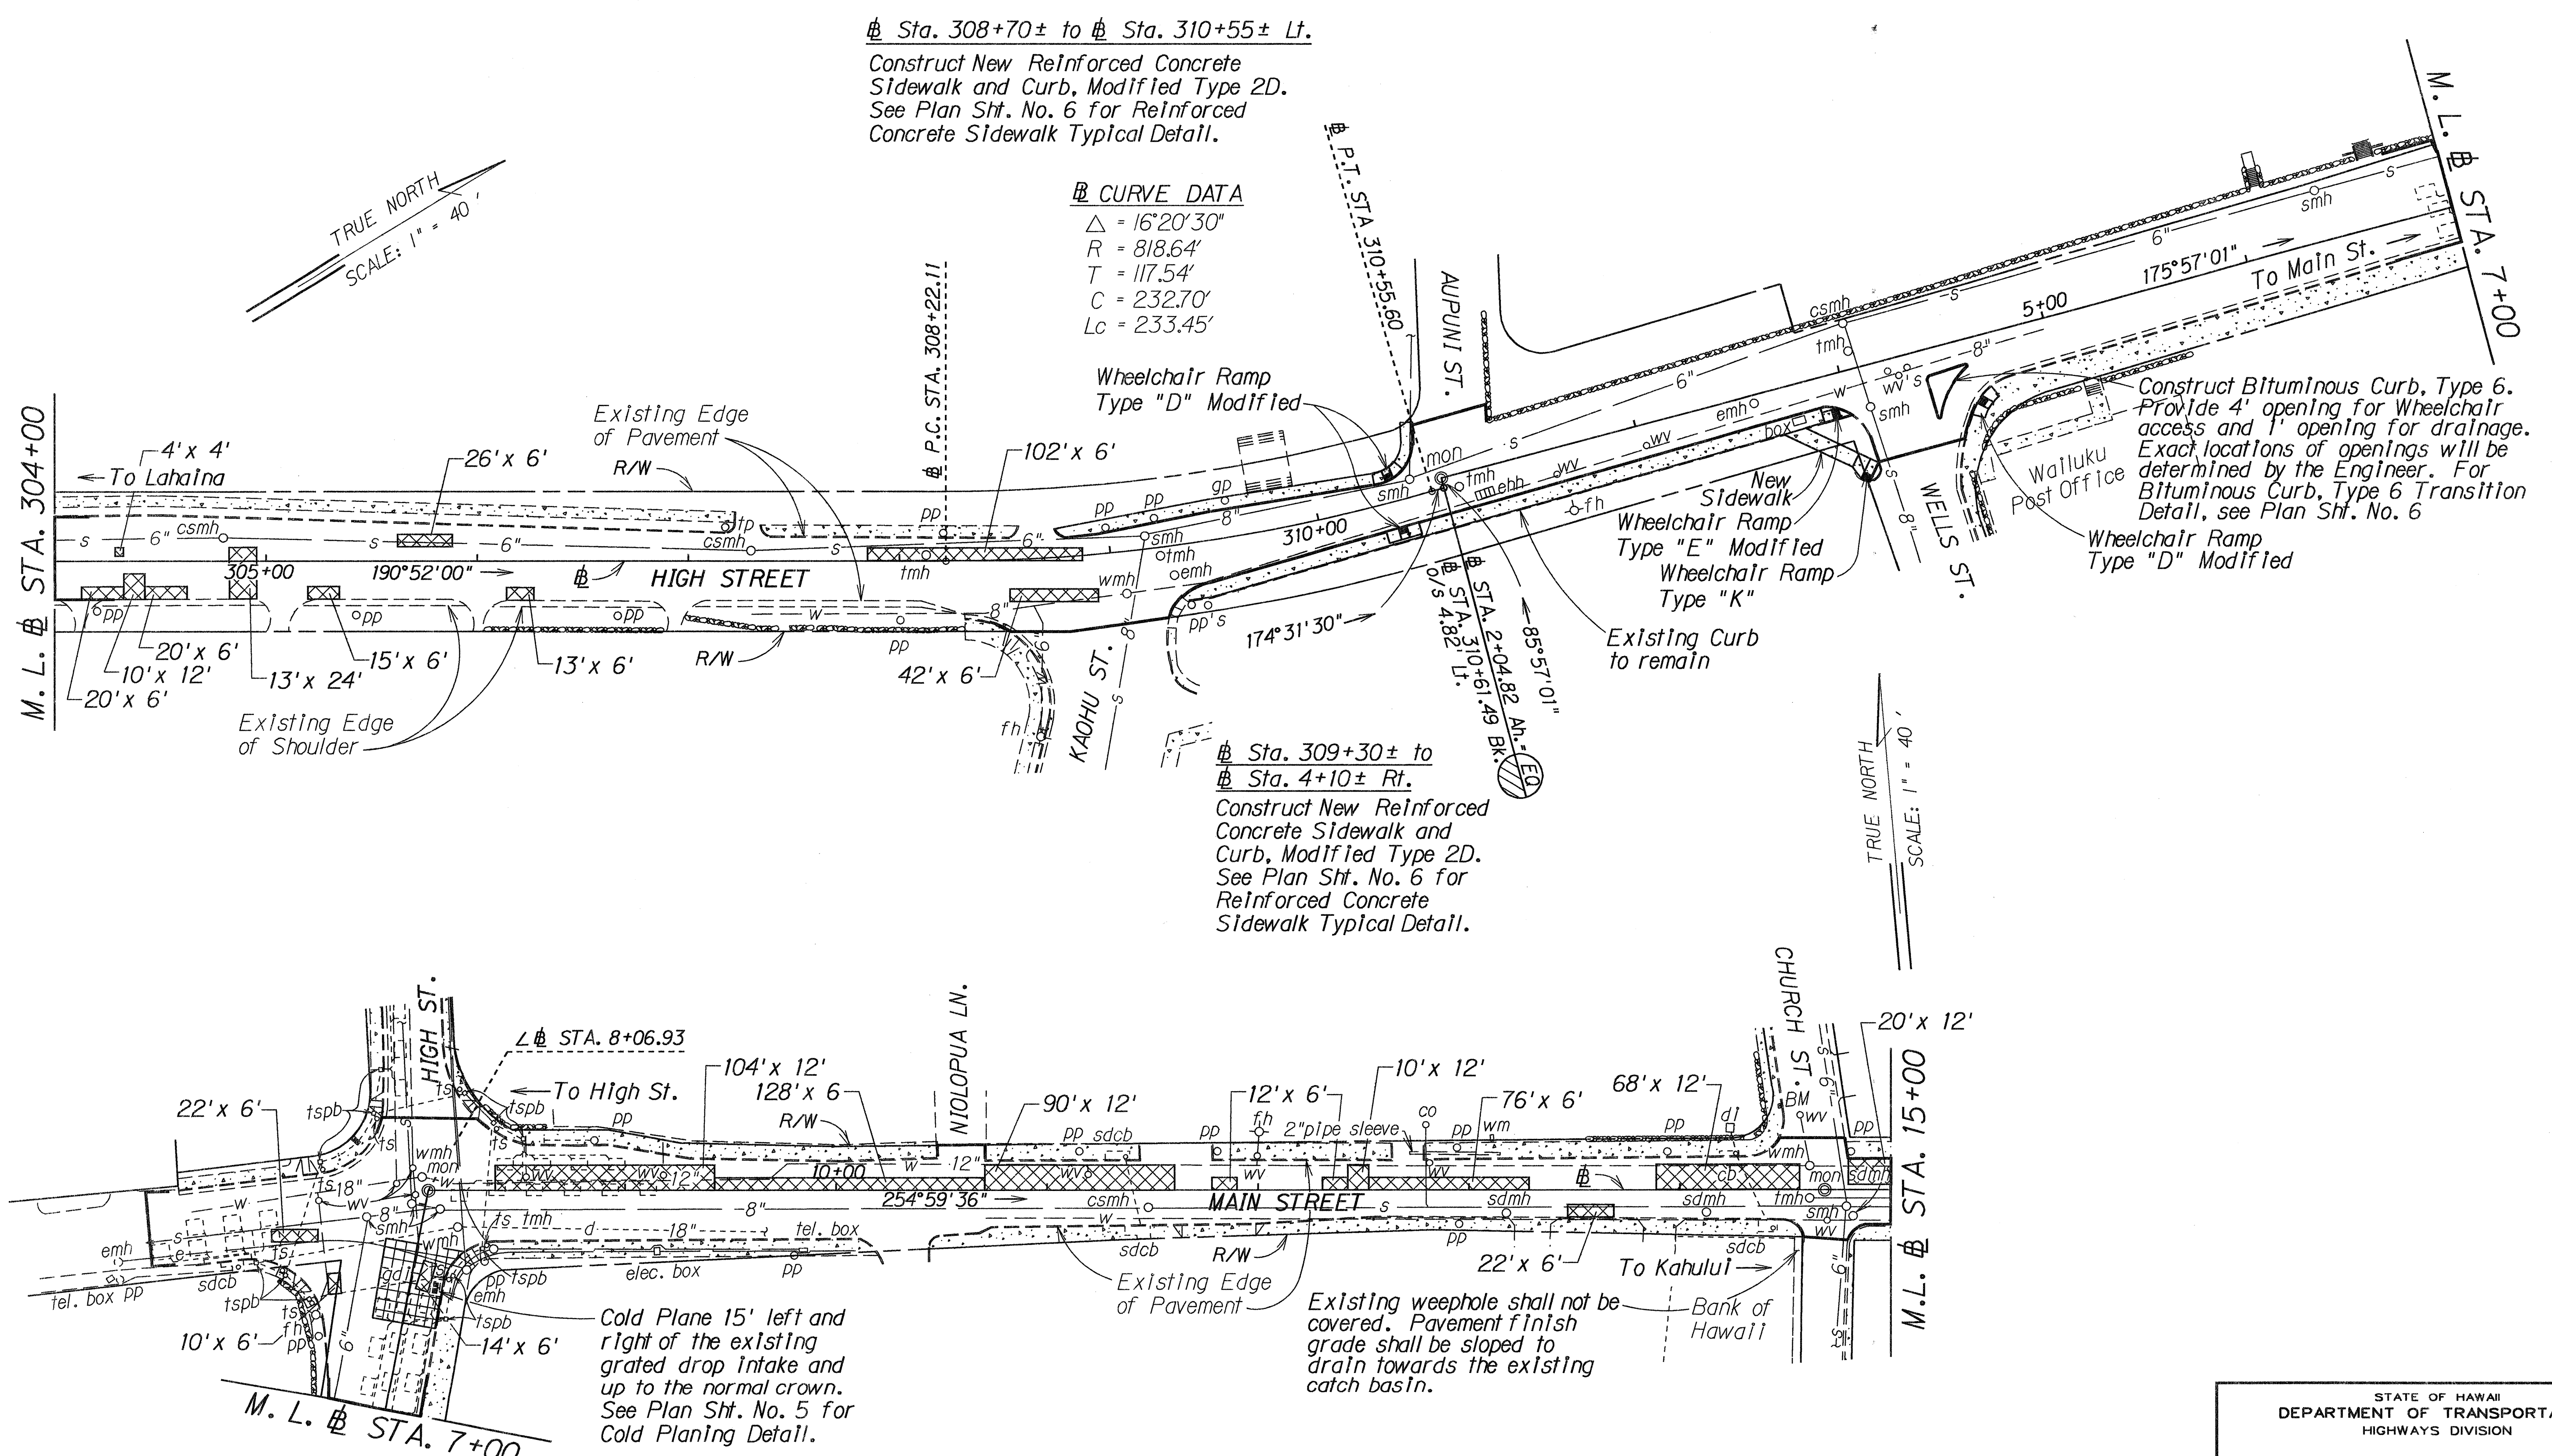

ORIGINAL PLAN	SURVEY PLOTTED BY	DATE
DESIGNED BY		
NOTED BY		
CHECKED BY		

