


FED. ROAD DIST. NO.	STATE	PROJ. NO.	FISCAL YEAR	SHEET NO.	TOTAL SHEETS
HAWAII	HAW.	HWY-M-02-91M	1991	13	19

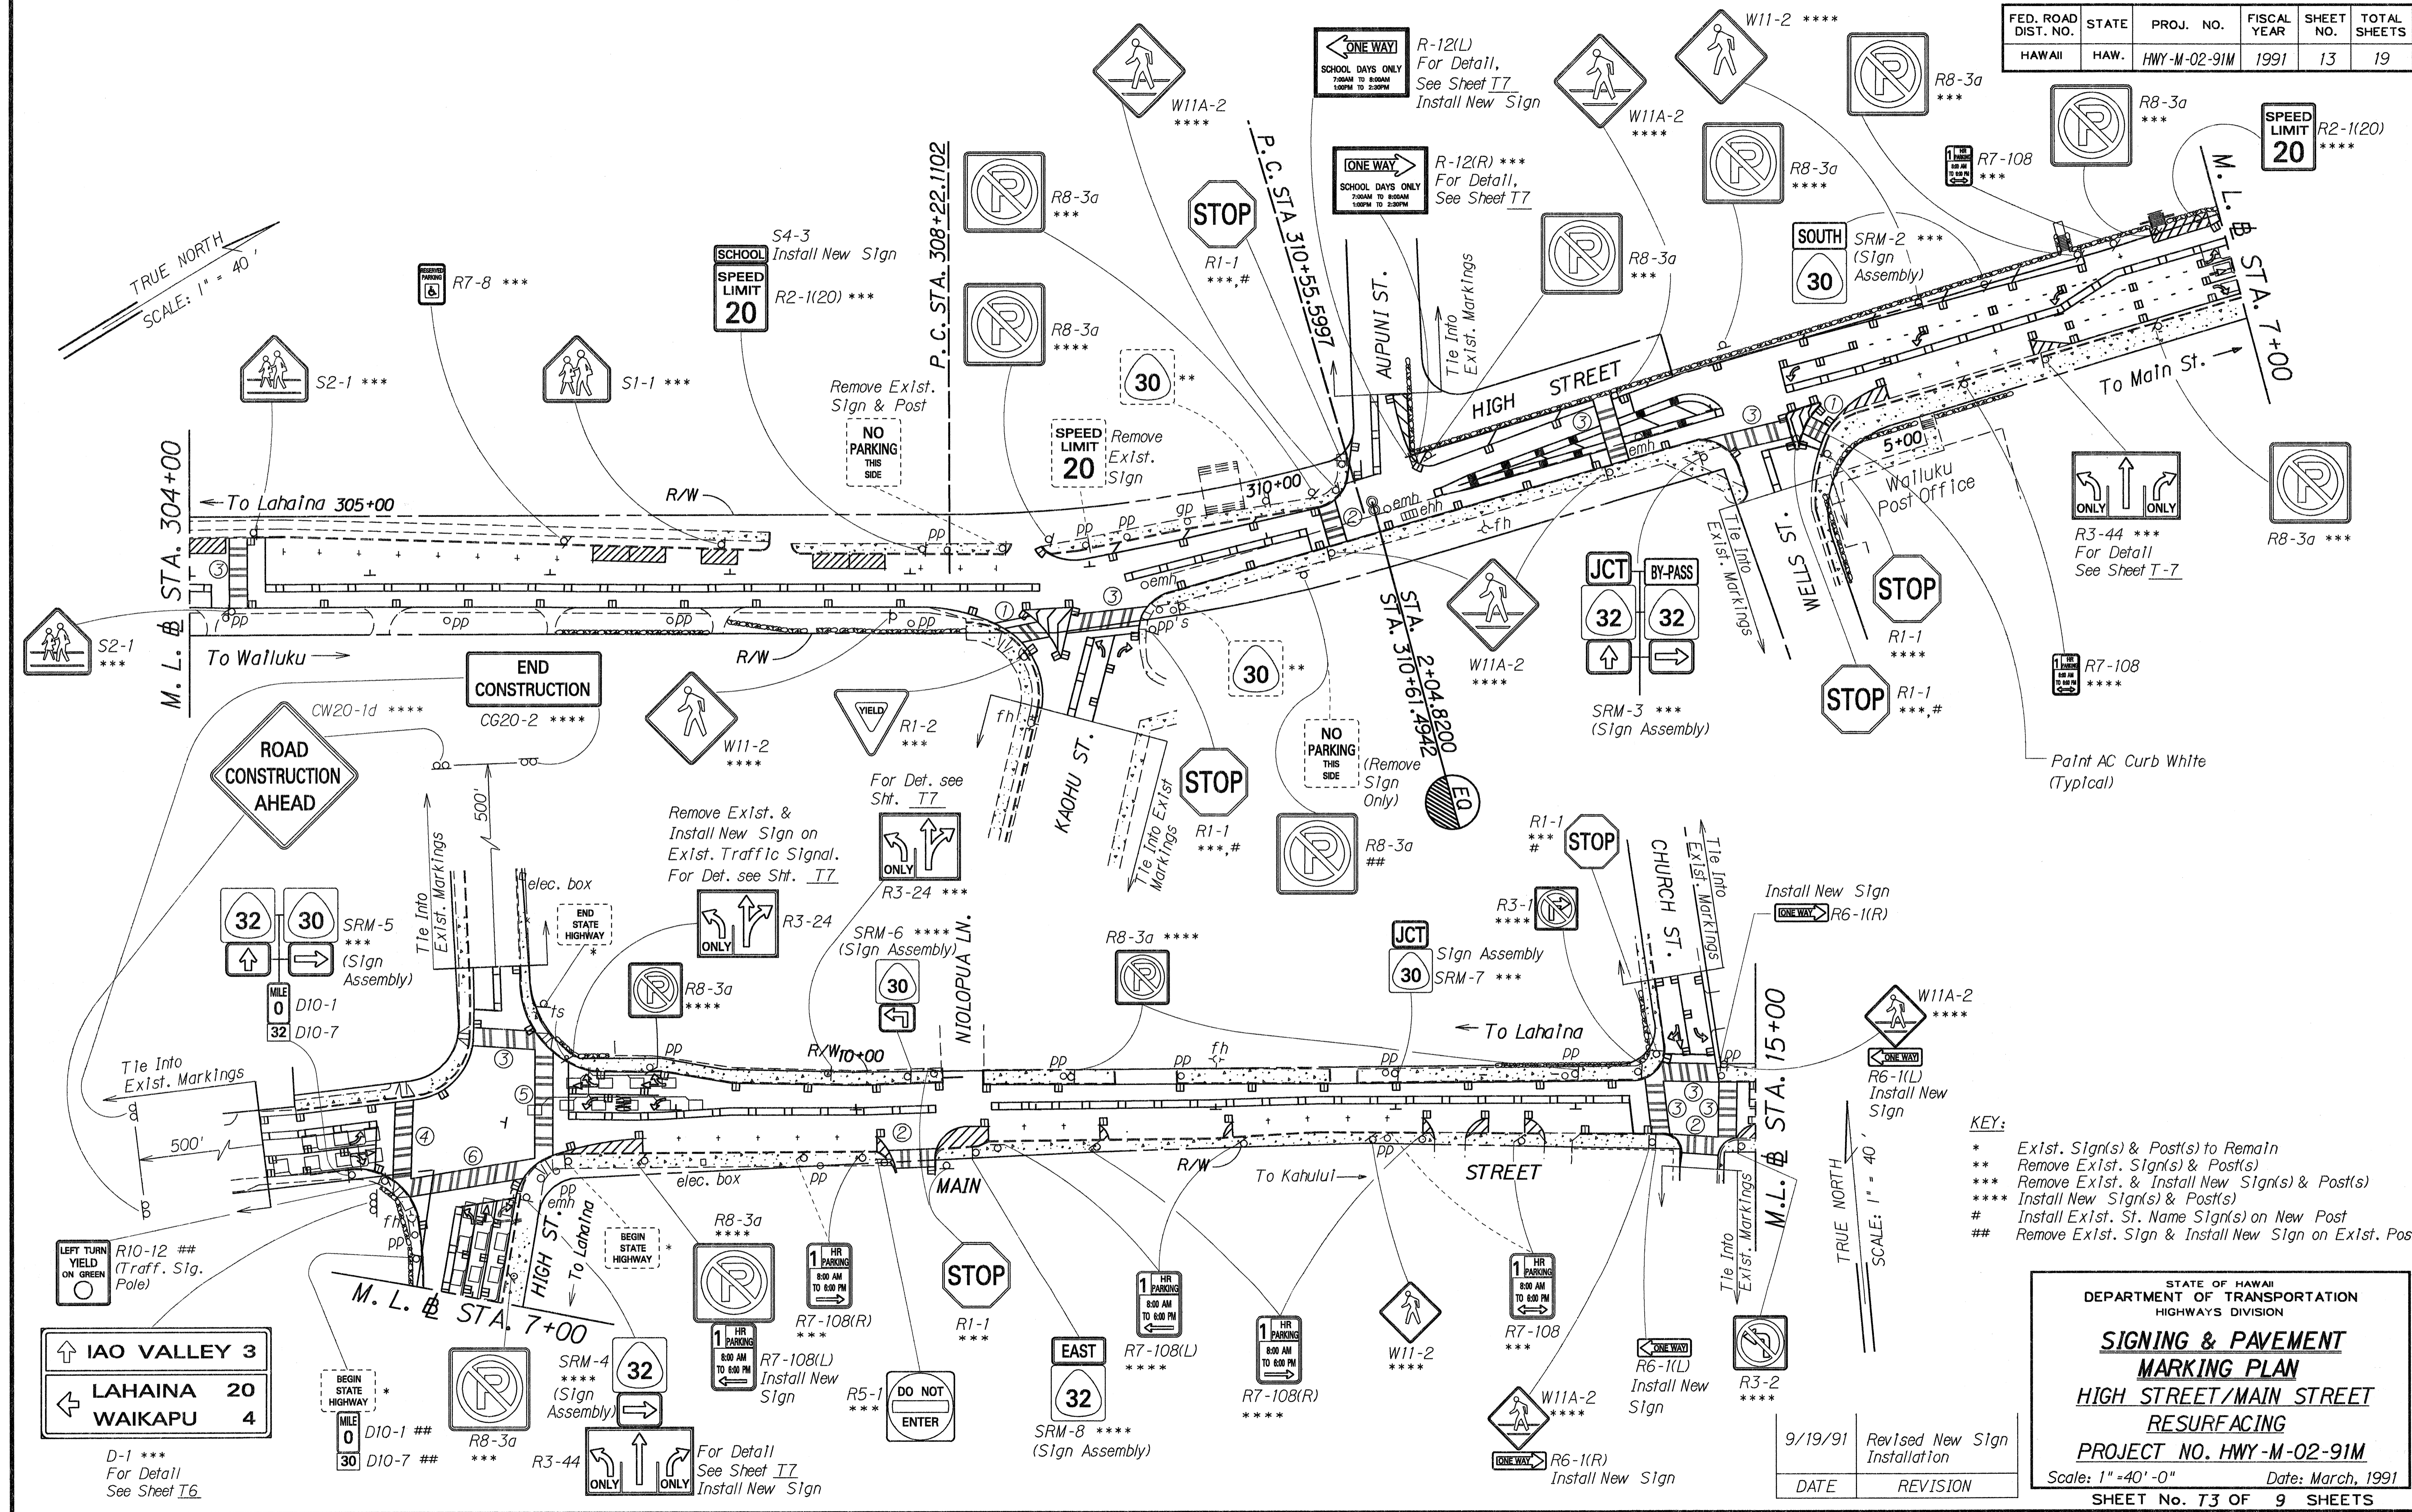

KEY:

- * Exst. Sign(s) & Post(s) to Remain
- ** Remove Exst. Sign(s) & Post(s)
- *** Remove Exst. & Install New Sign(s) & Post(s)
- **** Install New Sign(s) & Post(s)
- # Install Exst. St. Name Sign(s) on New Post
- ## Remove Exst. Sign & Install New Sign on Exst. Post

SURVEY PLOTTED BY: [Name]
 DATE: [Date]
 DESIGNED BY: [Name]
 CHECKED BY: [Name]

↑ IAO VALLEY 3

← LAHAINA 20

← WAIKAPU 4

D-1 ***
For Detail
See Sheet T6

STATE OF HAWAII
DEPARTMENT OF TRANSPORTATION
HIGHWAYS DIVISION

**SIGNING & PAVEMENT
MARKING PLAN**

**HIGH STREET/MAIN STREET
RESURFACING**

PROJECT NO. HWY-M-02-91M

Scale: 1"=40'-0" Date: March, 1991

SHEET No. T3 OF 9 SHEETS

DATE	REVISION
9/19/91	Revised New Sign Installation

