

SURVEY PLOTTED BY: _____
DATE: _____
DRAWN BY: _____
DESIGNED BY: _____
NOTED BY: _____
CHECKED BY: _____
N.

TRAFFIC SIGN SUMMARY					
SIGN NO.	MESSAGE	QUANTITY			
		10 SQ. FT. OR LESS		GREATER THAN 10 SQ. FT.	
		W/POST	W/O POST	W/POSTS	W/O POST
R1-1	STOP	13			
R1-2	YIELD	3			
R2-1(20)	SPEED LIMIT 20	3			
R2-1(20)A	SPEED LIMIT 20			1	
R2-5b(20)-A	REDUCE SPEED 20			1	
R3-1		3			
R3-2		4	1		
R3-5(R)	 ONLY	1	1		
R3-7(R)	RIGHT LANE MUST TURN RIGHT		1		
R3-24	 ONLY	1	1		
R3-40(R)	 ONLY	2			
R3-40(L)	 ONLY	2			
R3-44	 ONLY  ONLY	1	1		
R4-7		1			
R5-1		2			
R6-1(R)			6		
R6-1(L)		3	3		
R7-4	NO STOPPING OR STANDING ↔		2		
R7-4(R)	NO STOPPING OR STANDING →	1			
R7-4(L)	NO STOPPING OR STANDING ←	1			
R7-8	RESERVED PARKING 	1			
R7-11	NO PARKING BUS LOADING ZONE			2	
R7-108	1 HR PARKING 8:00 AM TO 6:00 PM ↔	3			
R7-108(R)	1 HR PARKING 8:00 AM TO 6:00 PM →	6	1		
R7-108(L)	1 HR PARKING 8:00 AM TO 6:00 PM ←	5	2		
R8-3a		18	1		
R10-9	RIGHT TURN ON RED AFTER STOP	1	1		
R10-12	LEFT TURN YIELD ON GREEN 		1		
R12(R)	 SCHOOL DAYS ONLY	2			
R12(L)	 SCHOOL DAYS ONLY		2		
R16-1	TURN RIGHT ANY TIME WITH CAUTION	1			
R16-4	NO RIGHT TURN ON RED		2		
R17-3	 ON LEFT ARROW ONLY		1		
W11-2		3			
W11A-2		6			
W14-2		1			
S1-1		2			
S2-1		4			
S4-3	SCHOOL		1		
D10-1	MILE POST MARKER W/ROUTE NUMBER PLATE (D10-7)		2		
	TOTAL	95	30	4	0

FED. ROAD DIST. NO.	STATE	PROJ. NO.	FISCAL YEAR	SHEET NO.	TOTAL SHEETS
HAWAII	HAW.	HWY-M-02-91M	1991	18	19

DESTINATION SIGN SUMMARY				
SIGN NO.	MESSAGE	SIZE	NEW PANEL AREA (SQ. FT.)	
			W/O POST	W/POST
D-1	↑ IAO VALLEY ← LAHAINA 20 WAIKAPU 4	8'-6" x 4'-0"	34	
D-2	↑ KAHULUI 2 MAIN ST ↗	7'0" x 3'-0"	21	
TOTAL			55	0

9/19/91	Revised Traffic Sign Summary
DATE	REVISION

STATE OF HAWAII
DEPARTMENT OF TRANSPORTATION
HIGHWAYS DIVISION

TRAFFIC SUMMARIES

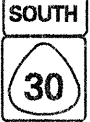
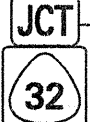
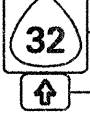
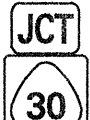
HIGH STREET/MAIN STREET RESURFACING
PROJECT NO. HWY-M-02-91M

Date: Mar., 1991

SHEET No. 78 OF 9 SHEETS

FED. ROAD DIST. NO.	STATE	PROJ. NO.	FISCAL YEAR	SHEET NO.	TOTAL SHEETS
HAWAII	HAW.	HWY-M-02-91	1991	19	19

ROUTE MARKER SUMMARY

SIGN ASSEMBLY	SIGN NO. AND MESSAGE	TYPE A ASSEMBLY		TYPE B ASSEMBLY	
		W/POST	W/O POST	W/POST	W/O POST
SRM-1	 M3-1  M1-6(30)	1			
SRM-2	 M3-3  M1-6(30)	2			
SRM-3	M2-1  M4-2 M1-6(32)  M1-6(32) M6-3  M6-1			1	
SRM-4	 M1-6(32)  M6-1	2			
SRM-5	M1-6(32)  M3-2 M6-3  M6-1			1	
SRM-6	 M1-6(30)  M5-1(L)	1			
SRM-7	 M2-1  M1-6(30)	1			
SRM-8	 M3-2  M1-6(32)	2			
SRM-9	 M2-1  M1-6(33)	2			
SRM-10	M3-1  M3-2 M1-6(33)  M1-6(32) M6-1(L)  M6-3			1	
SRM-11	M3-4  M3-1 M1-6(32)  M1-6(33) M6-3  M6-1(R)			1	
SRM-12	 M3-4  M1-6(32)  M6-3	2			
	TOTAL	13		4	

PAVEMENT MARKING SUMMARY

DESCRIPTION	QUANTITY
PAVEMENT MARKERS	
TYPE A	56 EACH
TYPE CL	403 EACH
TYPE DL	256 EACH
TYPE HL	59 EACH
TYPE J	4 EACH
TAPE - TYPE I OR THERMOPLASTIC EXTRUSION	
4-INCH PAVEMENT STRIPE (YELLOW)	40 L. F.
8-INCH PAVEMENT STRIPE (WHITE)	785 L. F.
DOUBLE 4-INCH PAVEMENT STRIPE (YELLOW)	4,640 L. F.
PAVEMENT ARROW	48 EACH
PAVEMENT WORD	1 EACH
TAPE - TYPE II OR THERMOPLASTIC EXTRUSION	
4-INCH PAVEMENT STRIPE (WHITE)	10,335 L. F.
8-INCH PAVEMENT STRIPE (WHITE)	2,165 L. F.
12-INCH PAVEMENT STRIPE (WHITE)	1,415 L. F.
12-INCH PAVEMENT STRIPE (YELLOW)	320 L. F.
DOUBLE 4-INCH PAVEMENT STRIPE (YELLOW)	1,335 L.F.
THERMOPLASTIC EXTRUSION	
4-INCH PAVEMENT STRIPE (WHITE)	800 L.F.
4-INCH PAVEMENT STRIPE (YELLOW)	45 L. F.
12-INCH PAVEMENT STRIPE (WHITE)	705 L. F.
CROSSWALK MARKINGS	82 LANES

OBJECT MARKER SUMMARY

TYPE	QUANTITY	
	W/POST	W/O POST*
TYPE II OBJECT MARKER	4	125
TOTAL	4	125

*CONTRACTOR SHALL INSTALL OBJECT MARKERS ON ALL TREES AND UTILITY POLES THAT ARE WITHIN THE STATE HIGHWAY RIGHT-OF-WAY.

REFLECTOR MARKER SUMMARY

TYPE	QUANTITY			
	W/ POST		W/O POST	
	YELLOW	WHITE	YELLOW	WHITE
RM-3	6		5	
RM-4	2			
TOTAL	8		5	

CONSTRUCTION SIGN SUMMARY

SIGN NO.	MESSAGE	W/POSTS	W/O POST
CW20-1d	ROAD CONSTRUCTION AHEAD	5	
CW20-2	END CONSTRUCTION	6	
	TOTAL	11	0

PAINTING OF A. C. CURB SUMMARY

COLOR	QUANTITY
WHITE	370 LIN. FT.
YELLOW	320 LIN. FT.

STATE OF HAWAII
DEPARTMENT OF TRANSPORTATION
HIGHWAYS DIVISION

TRAFFIC SUMMARIES

HIGH STREET/MAIN STREET RESURFACING
PROJECT NO. HWY-M-02-91

Date: Mar., 1991

SHEET No. T9 OF 9 SHEETS

DATE	
SURVEY PLOTTED BY	
DESIGNED BY	
TRACED BY	
NOTE BOOK	
QUANTITIES BY	
CHECKED BY	
N.	