


FED. ROAD DIST. NO.	STATE	FED. AID PROJ. NO.	FISCAL YEAR	SHEET NO.	TOTAL SHEET
HAWAII	HAW.	HES-STP-030-1(19)	1993	5	14

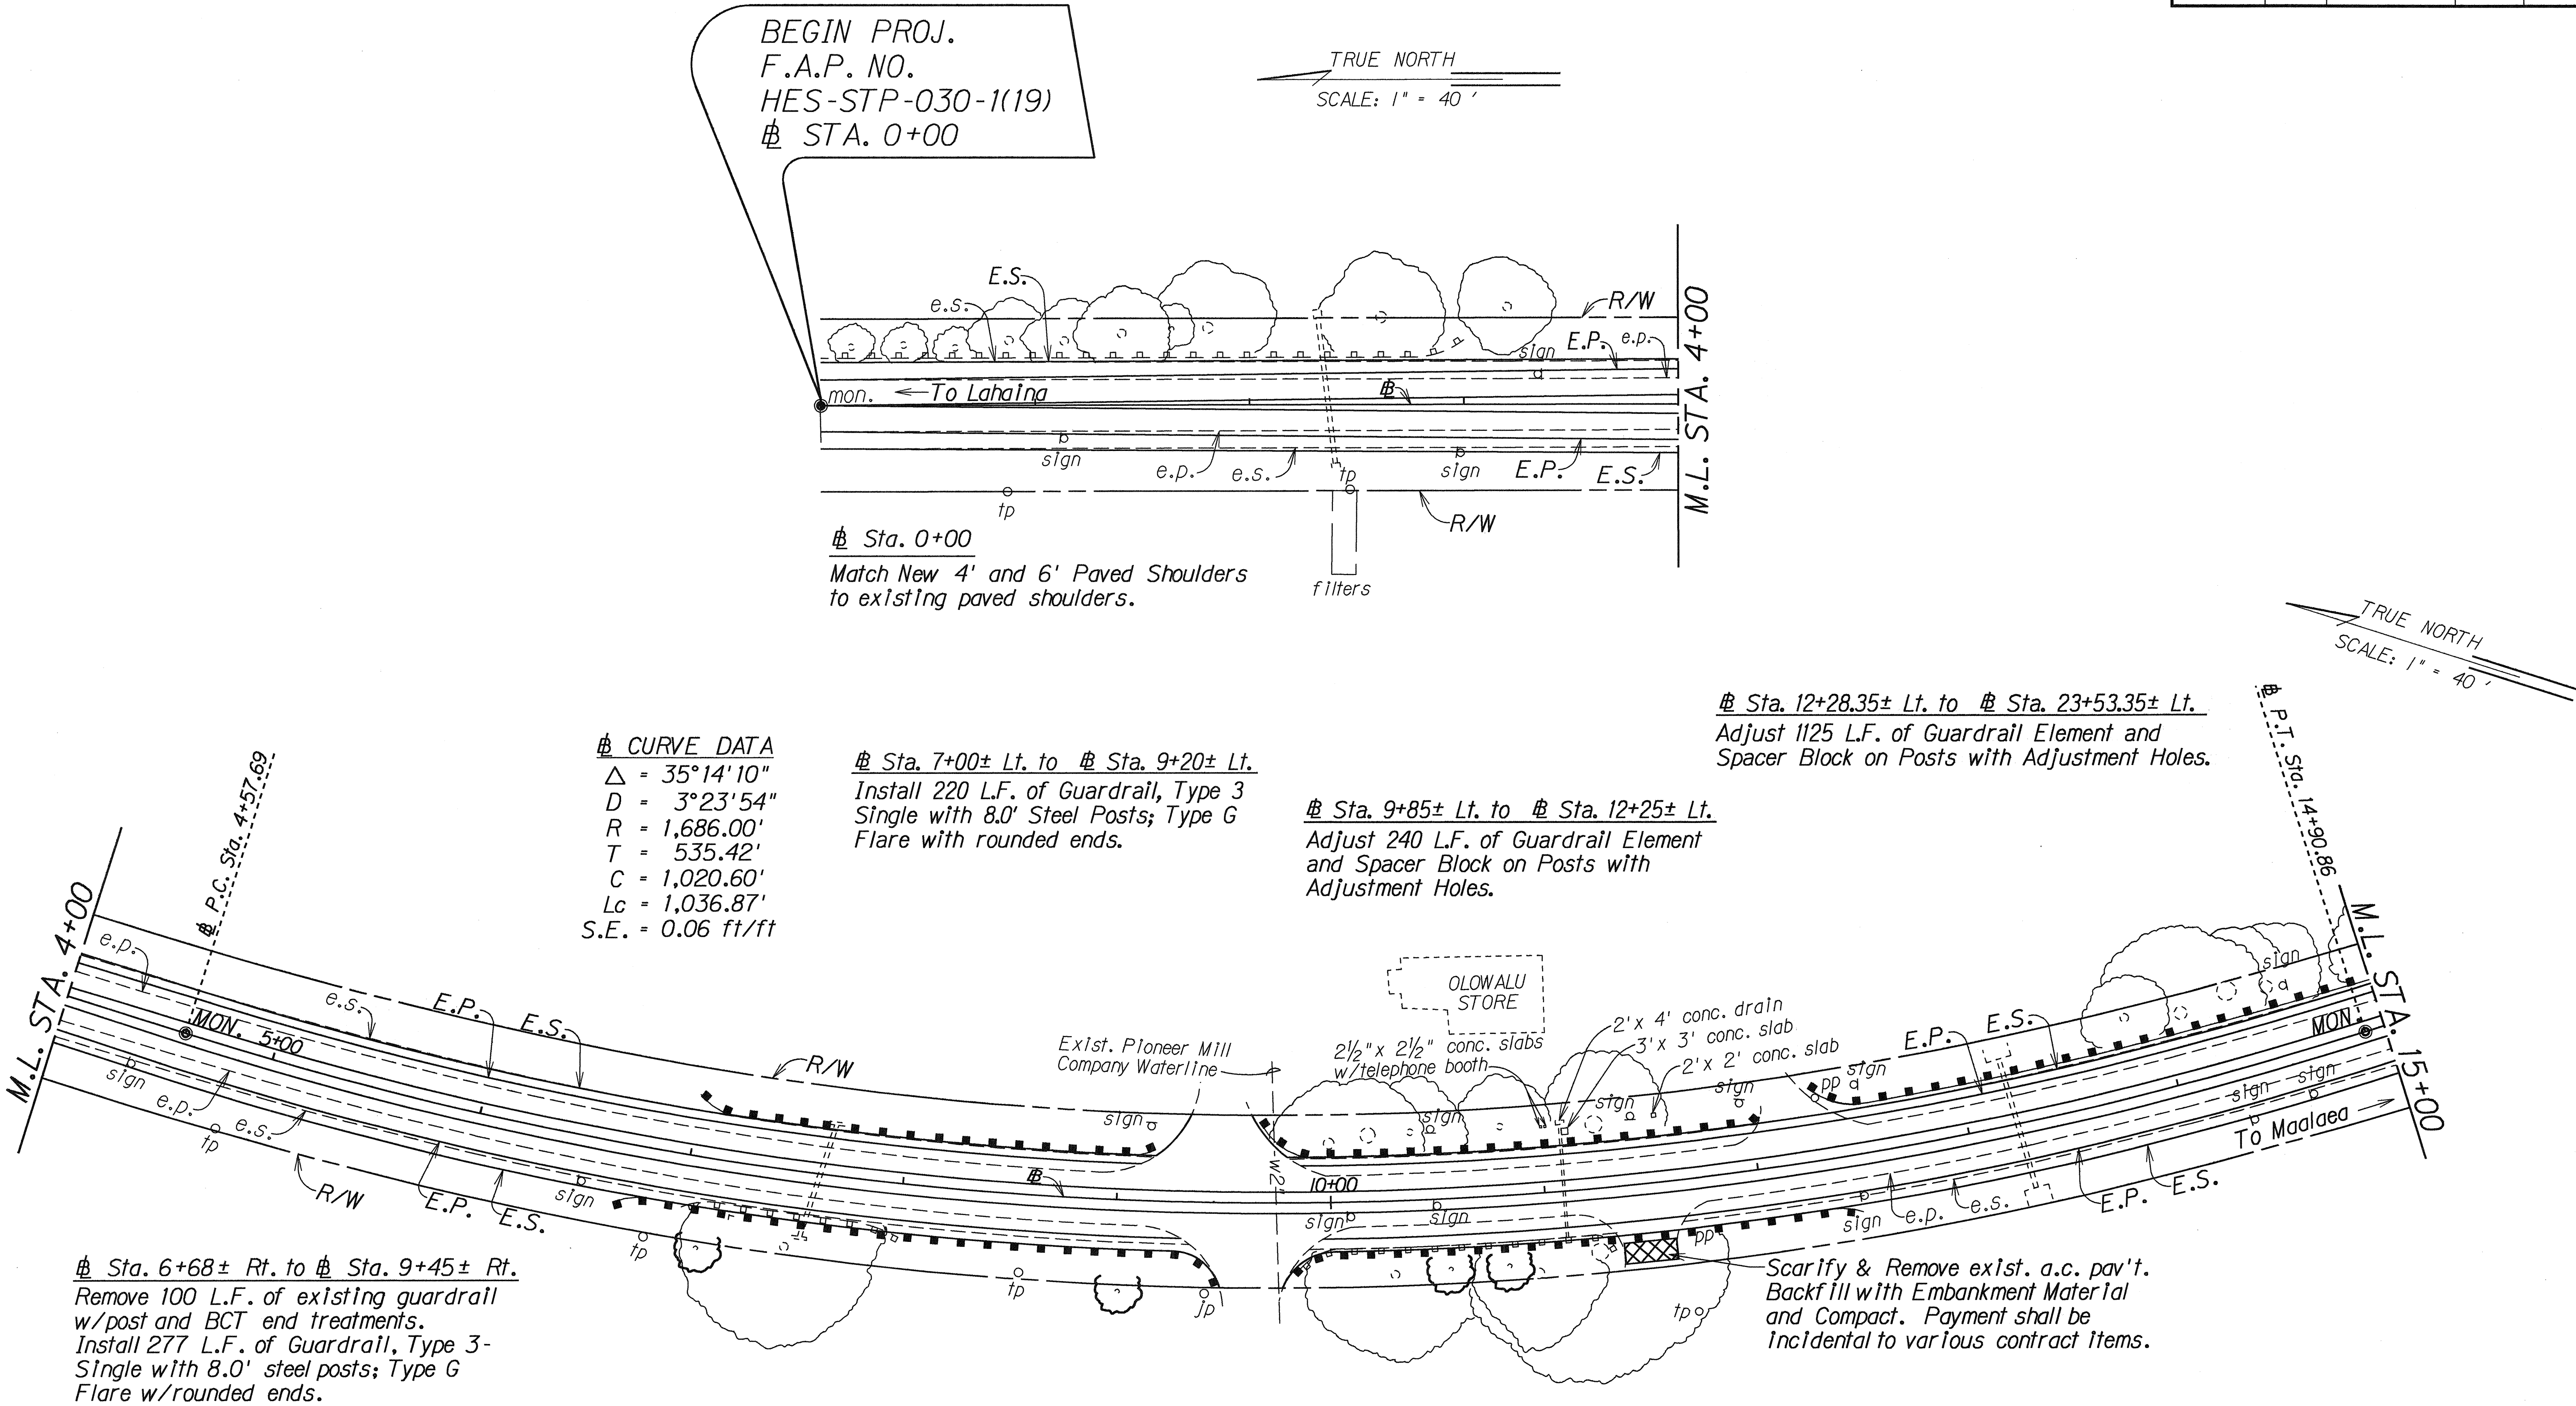

SURVEY PLOTTED BY	DATE	5/24/93
DRAWN BY		
DESIGNED BY		
NOTED BY		
CHECKED BY		
ORIGINAL PLAN		
NOTE BOOK		
QUANTITIES BY		
CHECKED BY		


STATE OF HAWAII
DEPARTMENT OF TRANSPORTATION
HIGHWAYS DIVISION

PLAN

HONOAPIʻILANI HIGHWAY
Left-Turn Storage Lanes at Olowalu
F.A. PROJ. NO. HES-STP-030-1(19)

Scale: 1" = 40'
Date: May, 1993
SHEET No. 1 OF 2 SHEETS

FED. ROAD DIST. NO.	STATE	FED. AID PROJ. NO.	FISCAL YEAR	SHEET NO.	TOTAL SHEETS
HAWAII	HAW.	HES-STP-030-1(19)	1993	6	14

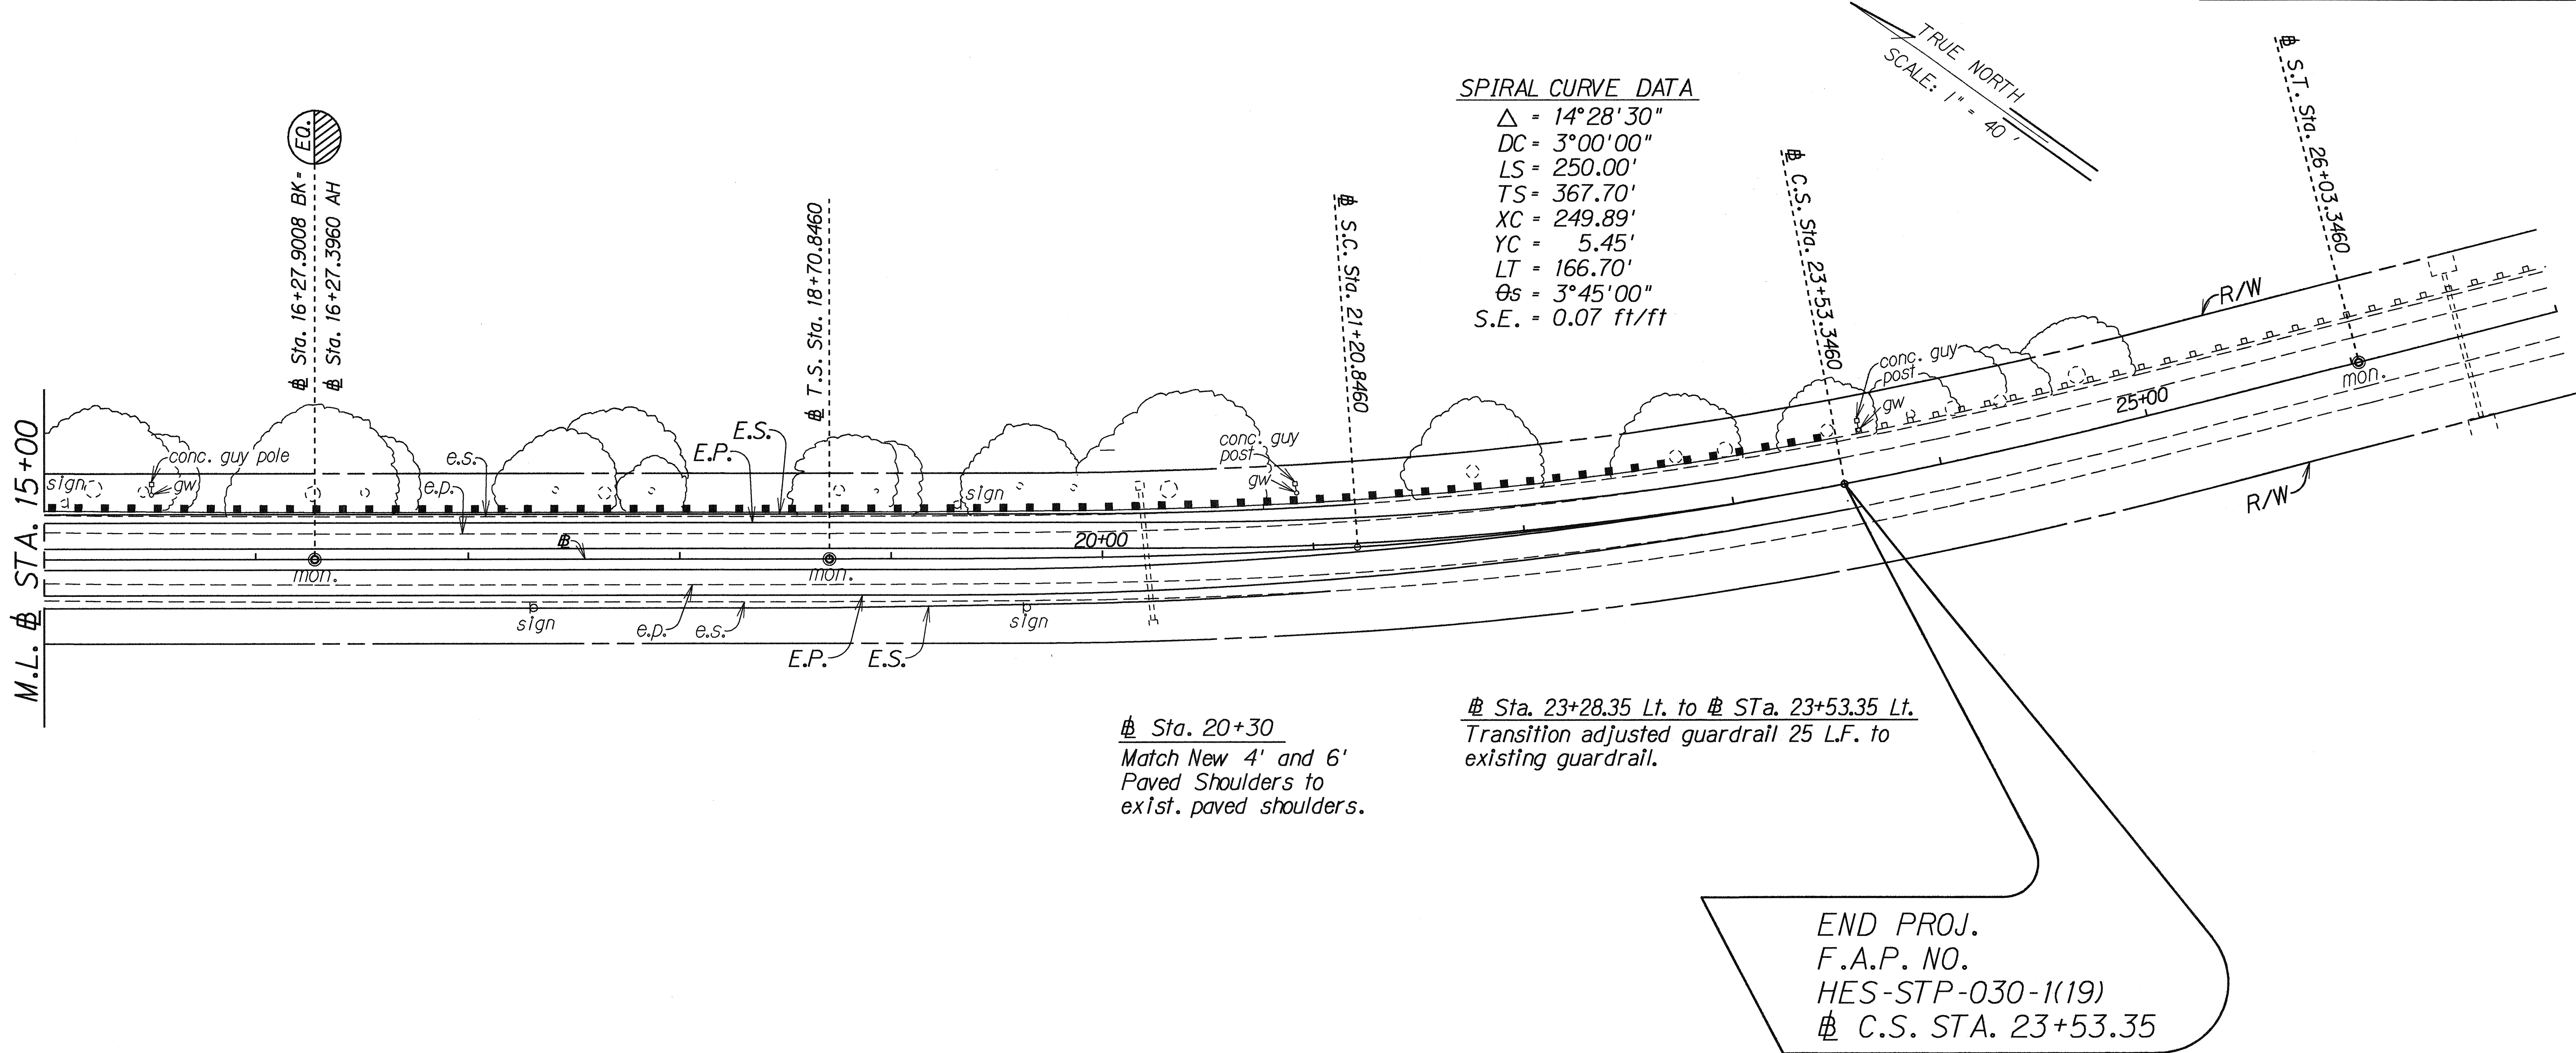

SURVEY PLOTTED BY	DATE	5/26/93
DESIGNED BY		
NOTED BY		
CHECKED BY		
ORIGINAL PLAN		
NOTE BOOK		
CHECKED BY		

STATE OF HAWAII
DEPARTMENT OF TRANSPORTATION
HIGHWAYS DIVISION

PLAN

HONOAPIILANI HIGHWAY
Left-Turn Storage Lanes at Olowalu
F.A. PROJ. NO. HES-STP-030-1(19)

Scale: 1" = 40'
Date: May, 1993
SHEET No. 2 OF 2 SHEETS