



FED. ROAD DIST. NO.	STATE	FED. AID PROJ. NO.	FISCAL YEAR	SHEET NO.	TOTAL SHEETS
HAWAII	HAW.	F-030-1(4)	1974	3	7

PLAN	DATE	BY
NO.		
NOTE BOOK		
ALIGNED CHECKED		
RT. OF WAY CHECKED		

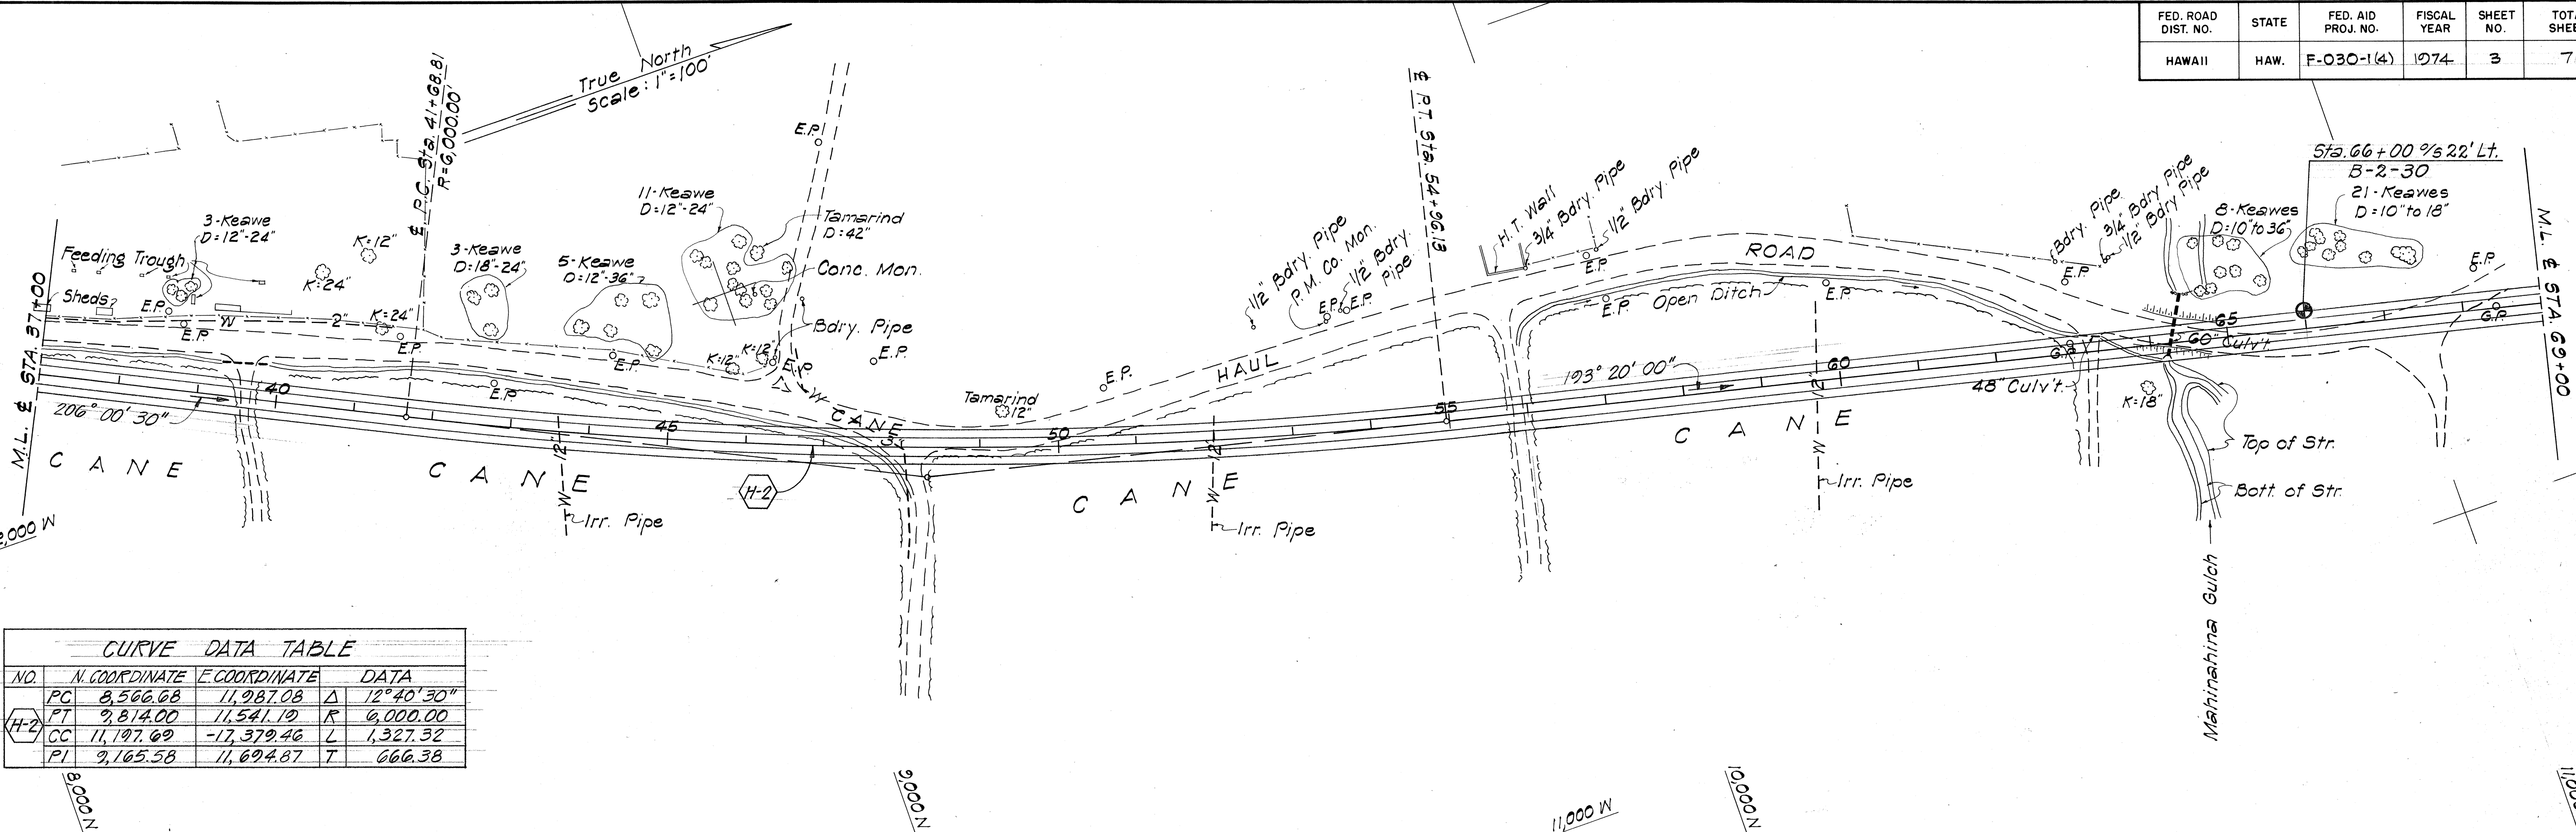

CURVE DATA TABLE			
NO.	N. COORDINATE	E. COORDINATE	DATA
PC	8,566.68	11,987.08	Δ 12°40'30"
PT	9,814.00	11,541.10	R 6,000.00
CC	11,197.69	-17,379.46	L 1,327.32
PI	9,165.58	11,694.87	T 666.38


PROFILE	DATE	BY
NO.		
NOTE BOOK		
GRADES CHECKED		
STRUCTURE NOTING CHECKED		

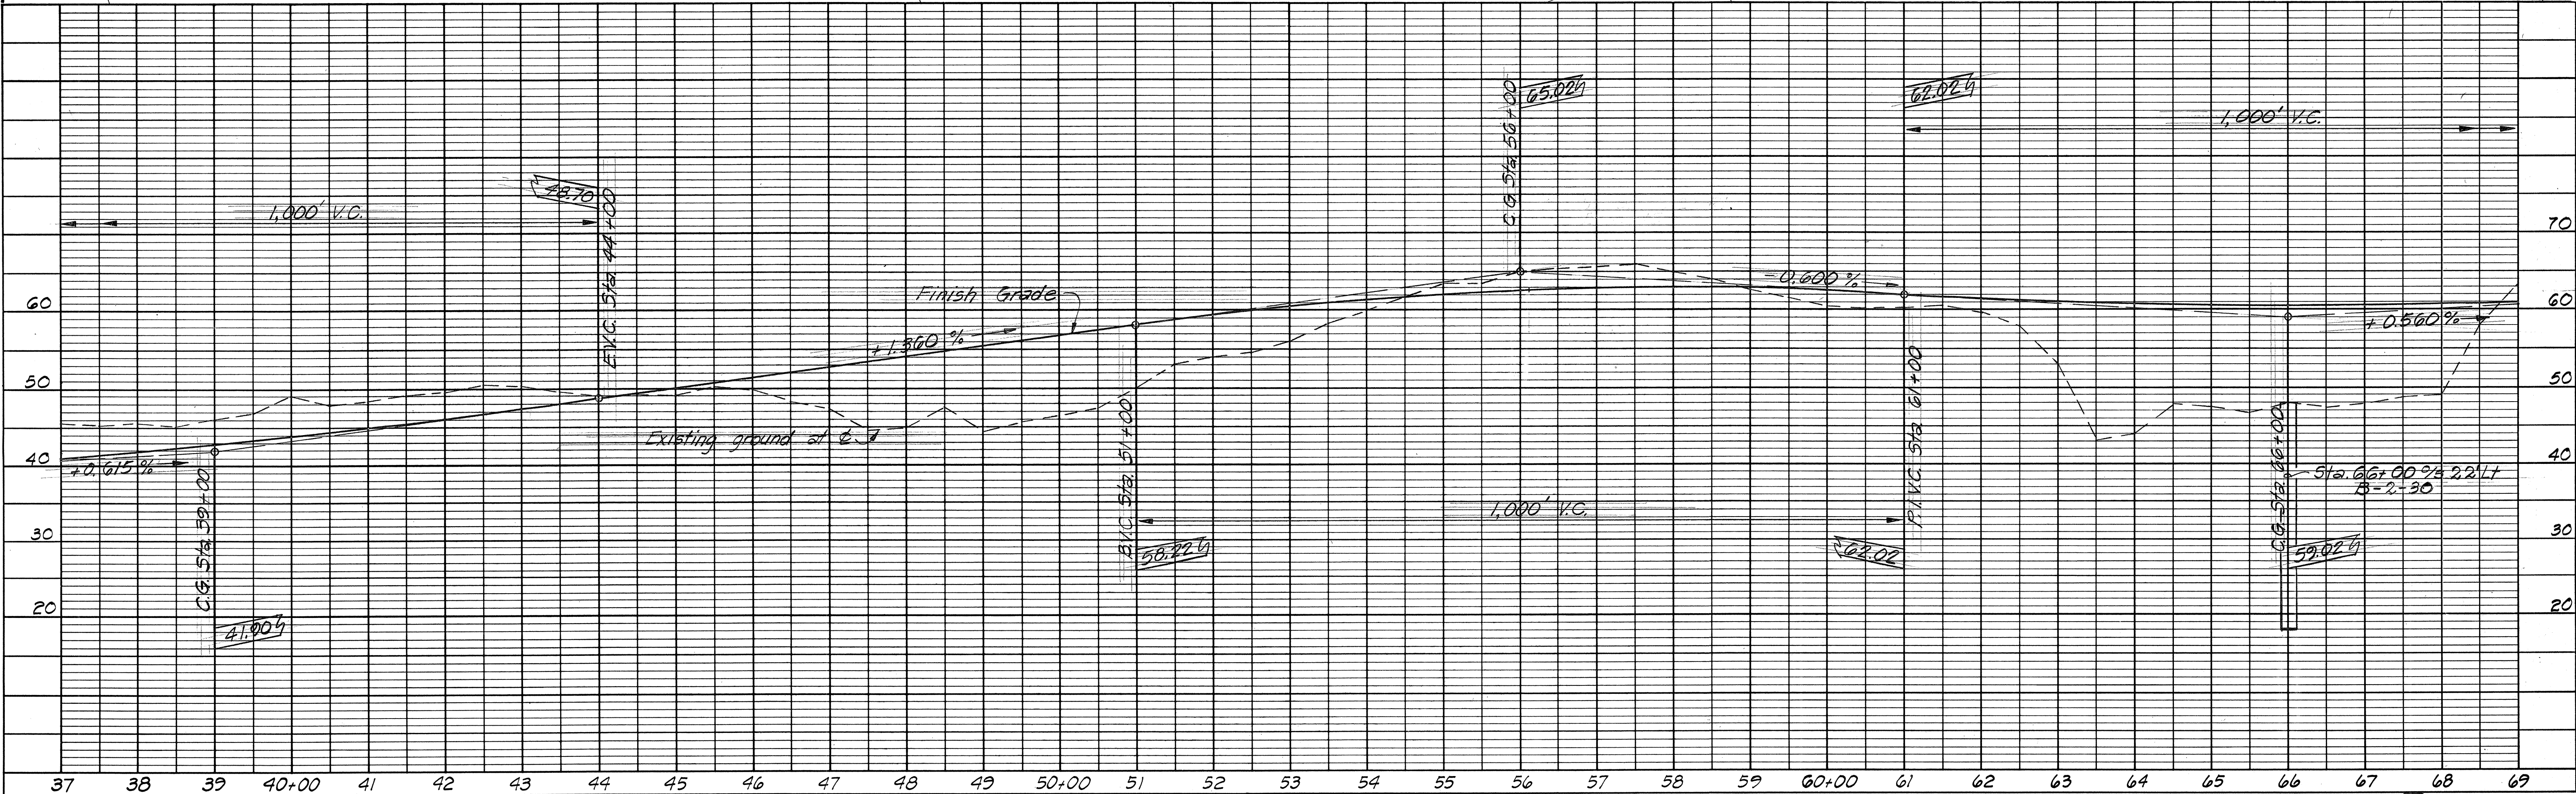


FED. ROAD DIST. NO.	STATE	FED. AID PROJ. NO.	FISCAL YEAR	SHEET NO.	TOTAL SHEETS
HAWAII	HAW.	F-030-1(4)	1974	4	7

PLAN	DATE	BY
DESIGNED		
PLOTTED		
NOTE BOOK		
NO.		

PROFILE	DATE	BY
DESIGNED		
PLOTTED		
NOTE BOOK		
NO.		

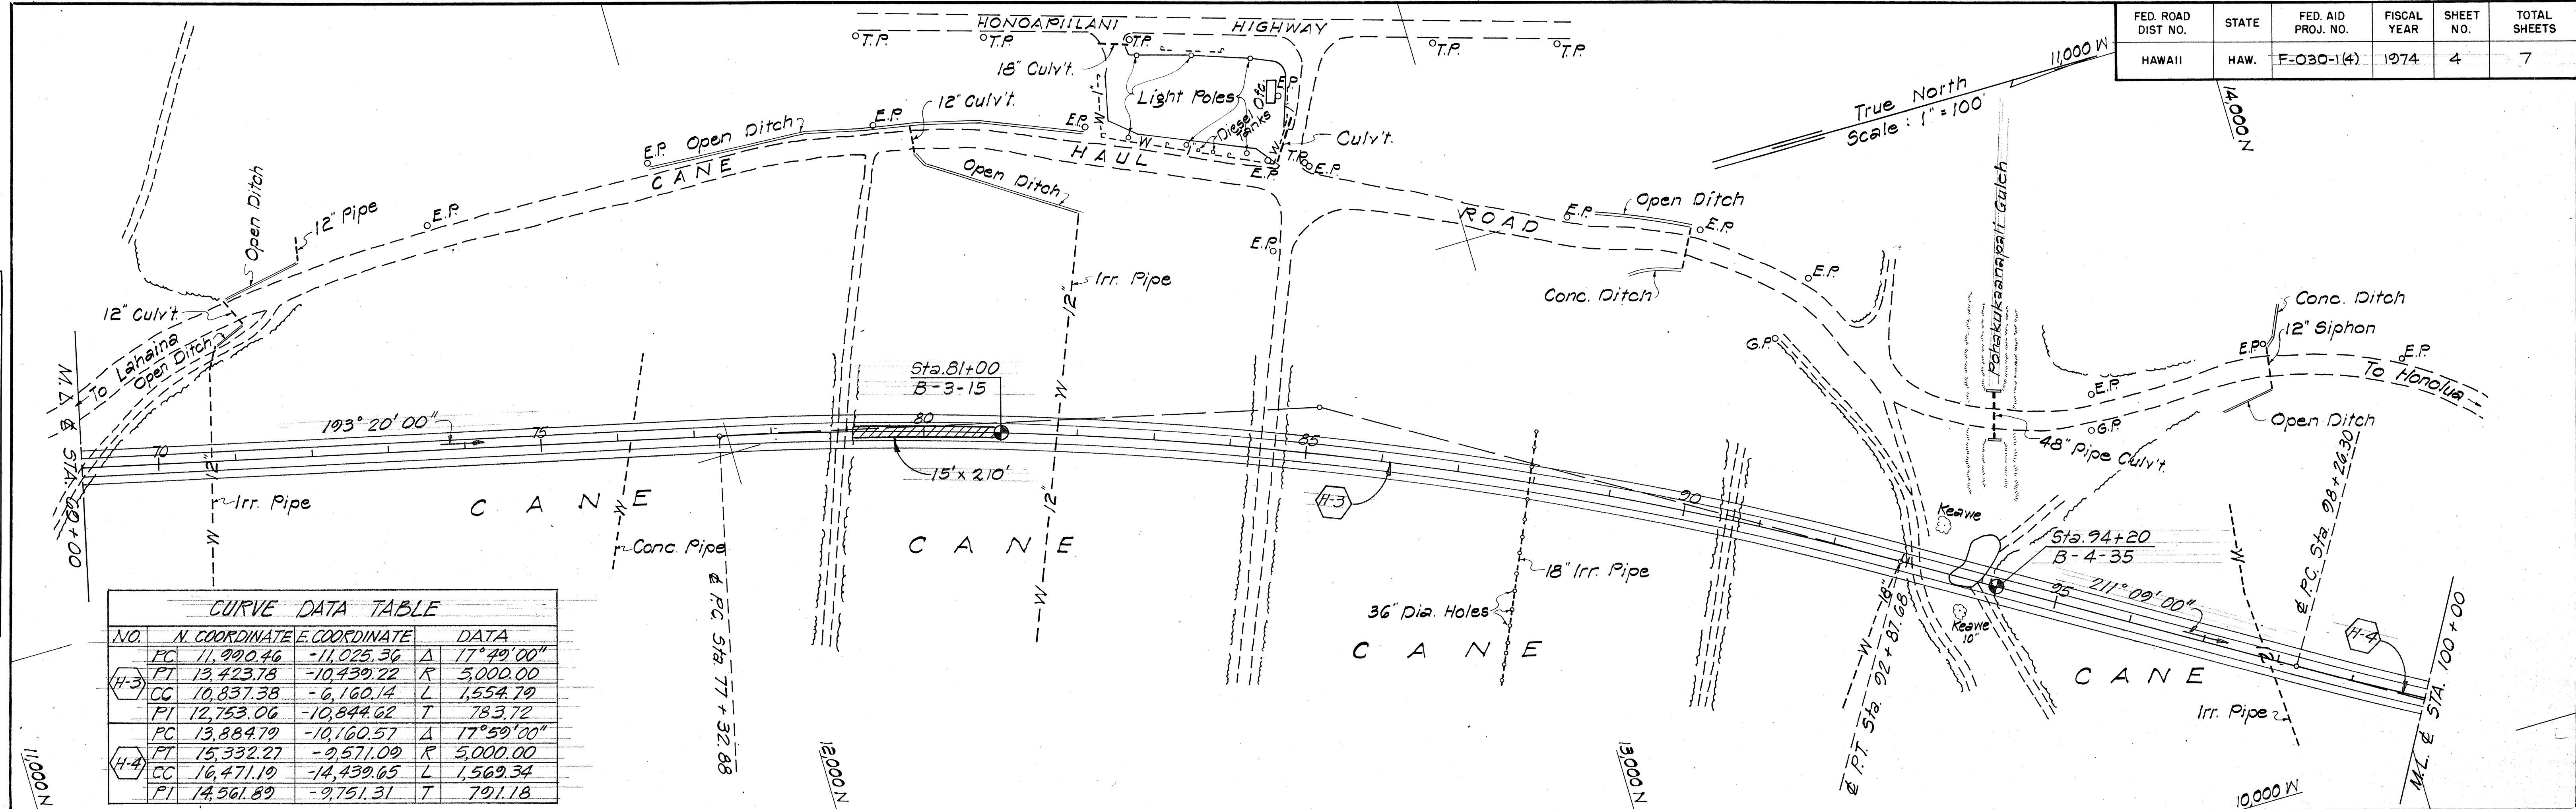


CURVE DATA TABLE				
NO.	N. COORDINATE	E. COORDINATE	DATA	
PC	11,990.46	-11,025.36	Δ	17°40'00"
PT	13,423.78	-10,439.22	R	5,000.00
CC	10,837.38	-6,160.14	L	1,554.79
PI	12,753.06	-10,844.62	T	783.72
PC	13,884.79	-10,160.57	Δ	17°59'00"
PT	15,332.27	-9,571.09	R	5,000.00
CC	16,471.19	-14,439.65	L	1,569.34
PI	14,561.89	-9,751.31	T	791.18

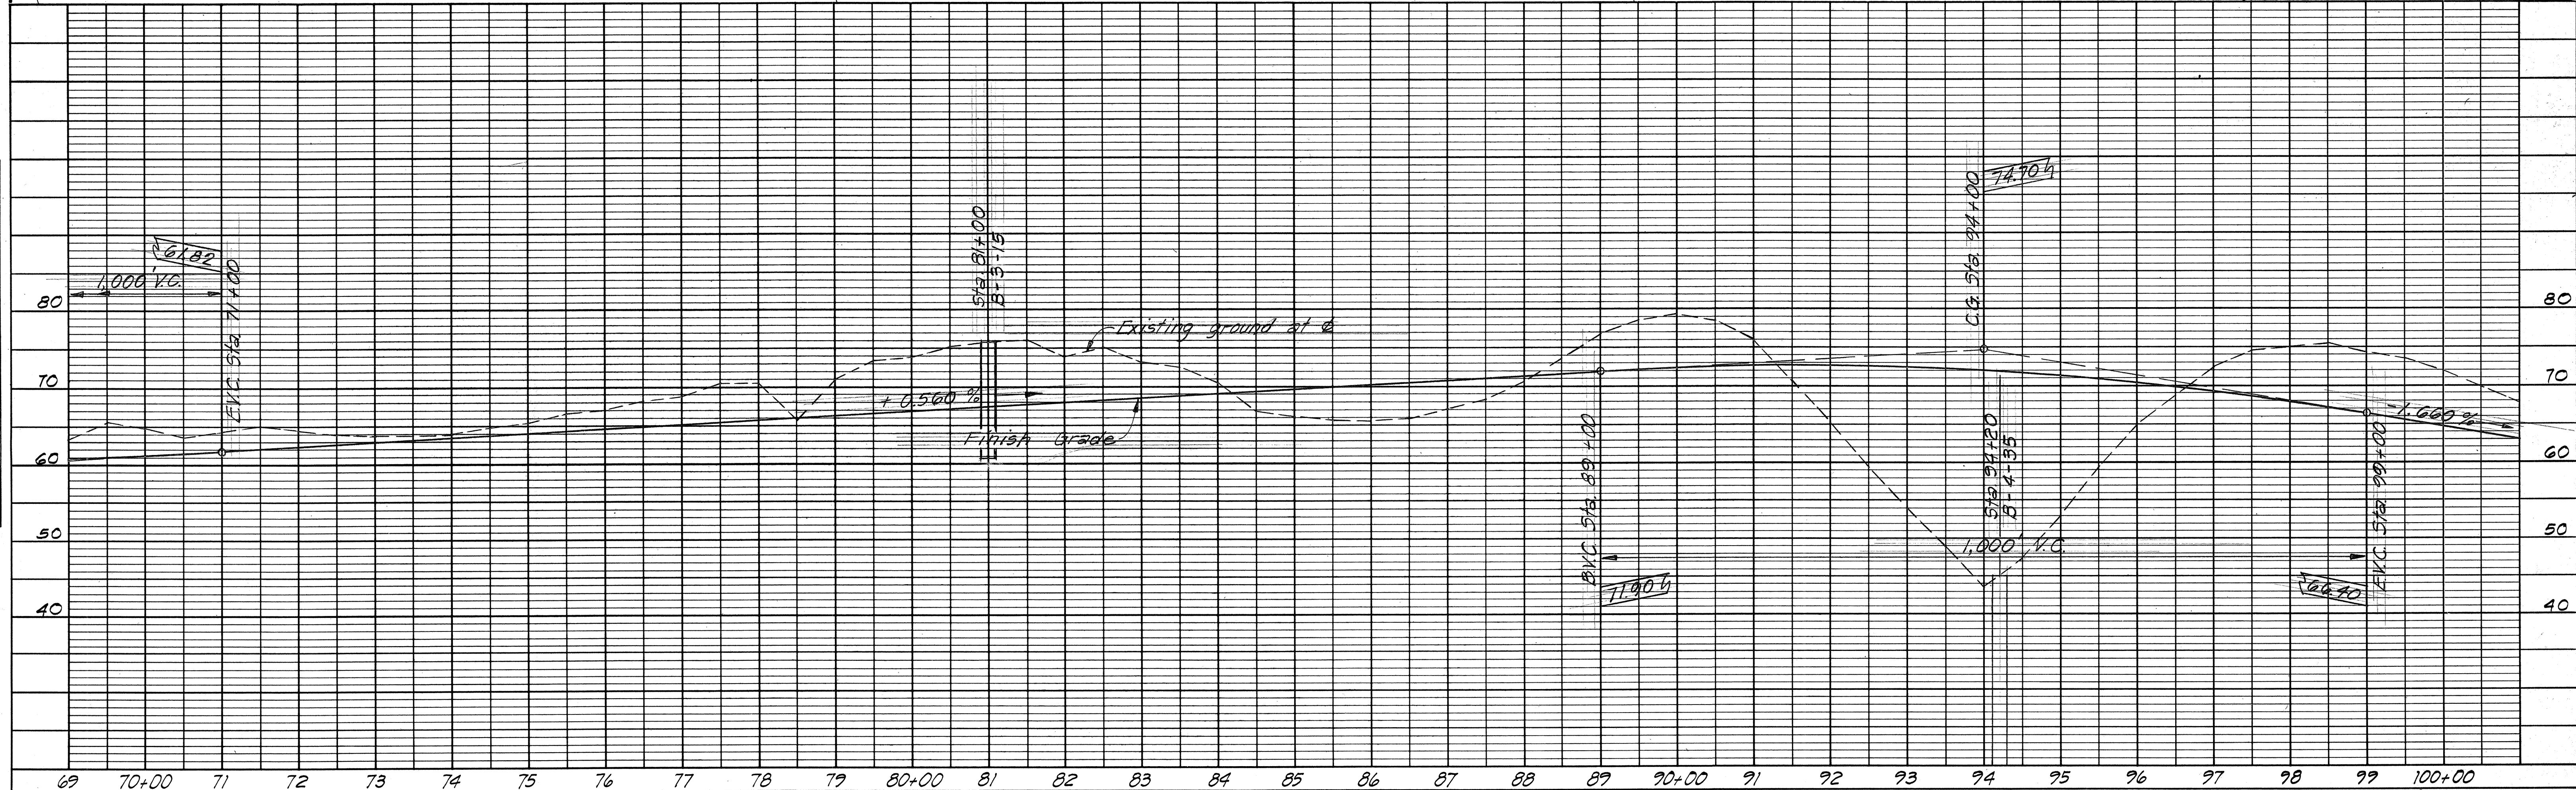


CURVE DATA TABLE				
NO.	N. COORDINATE	E. COORDINATE	DATA	
PC	13,884.79	-10,160.57	Δ	17°59'00"
PT	15,332.27	-9,571.09	R	5,000.00
CC	16,471.19	-14,439.65	L	1,569.34
PI	14,561.89	-9,751.31	T	791.18
PC	16,671.48	-9,257.81	Δ	27°30'10"
PT	18,367.11	-8,396.89	R	4,000.00
CC	19,160.34	-5,362.96	L	1,920.06
PI	17,624.64	-9,034.83	T	978.90

FED. ROAD DIST. NO.	STATE	FED. AID PROJ. NO.	FISCAL YEAR	SHEET NO.	TOTAL SHEETS
HAWAII	HAW.	F-030-1(4)	1974	5	7

PLAN	DATE	BY
SURVEYED		
NOTE BOOK		
NO.		

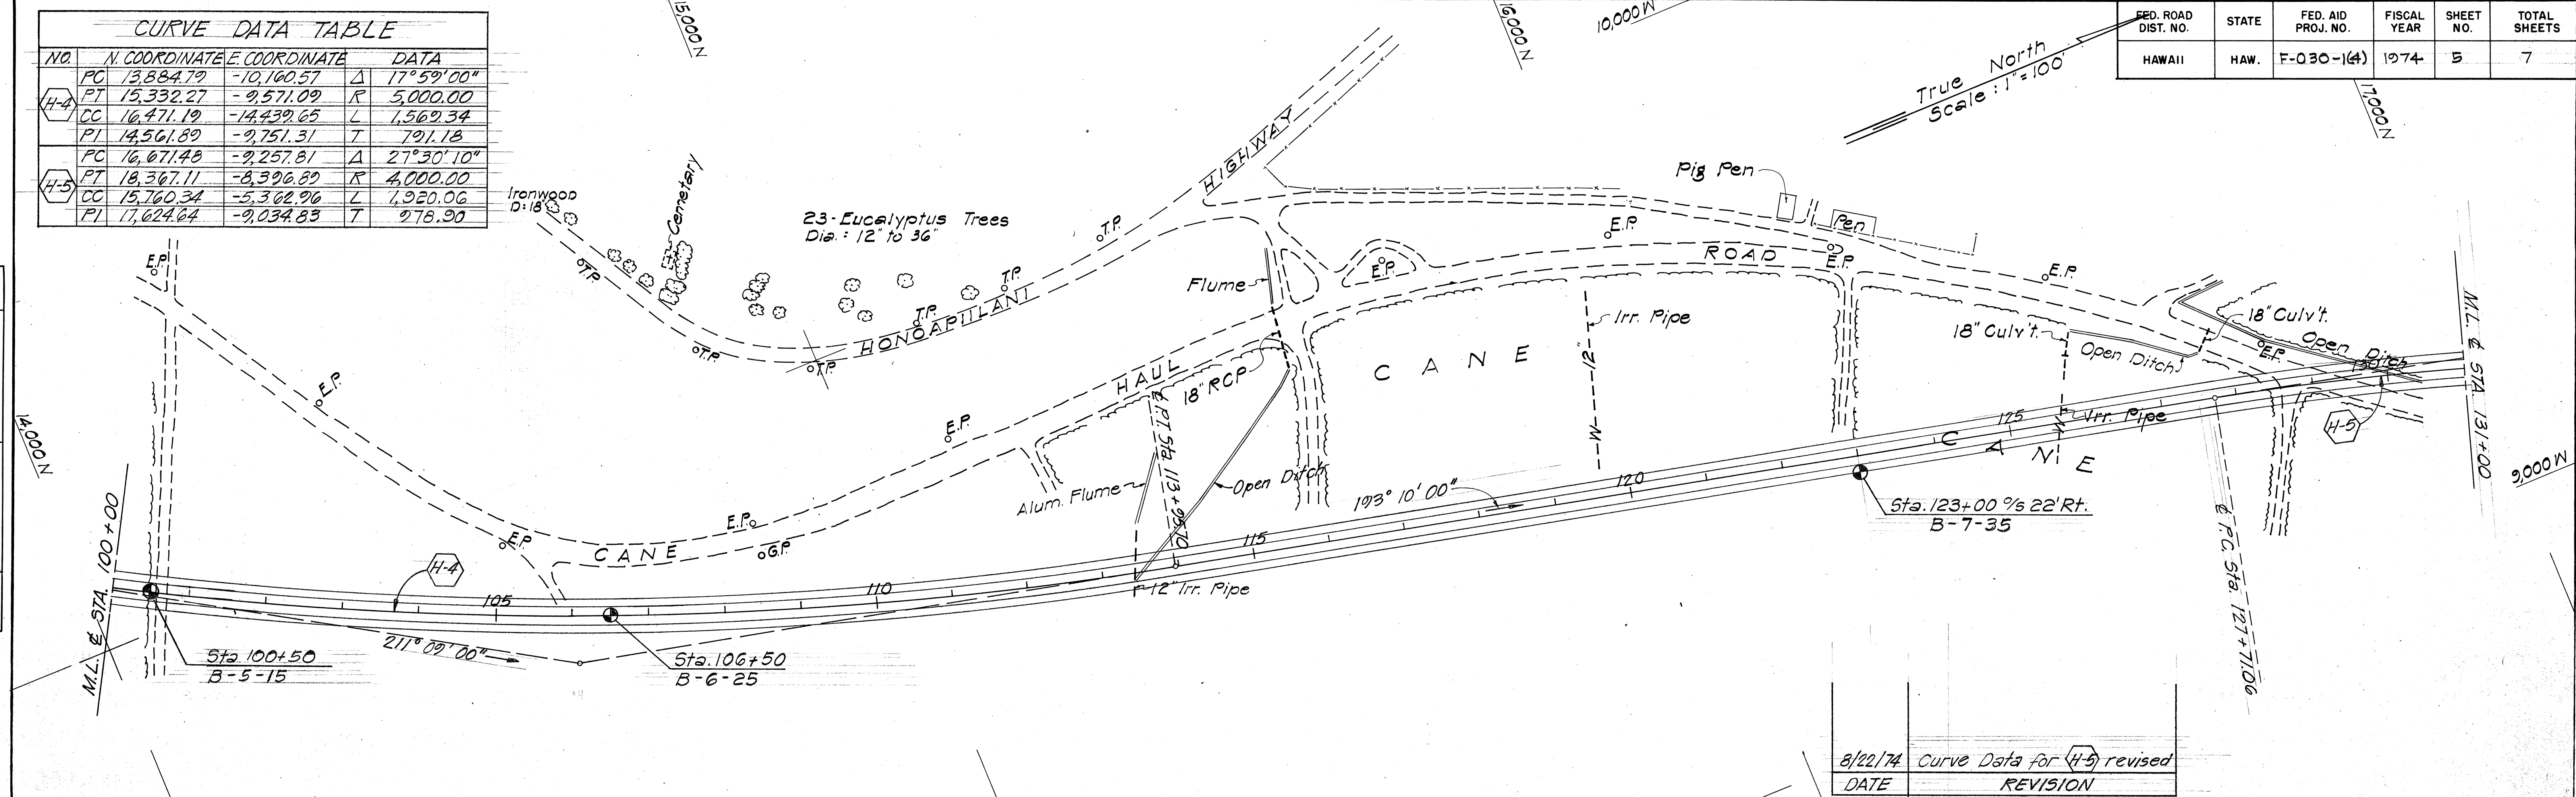

PROFILE	DATE	BY
SURVEYED		
NOTE BOOK		
NO.		

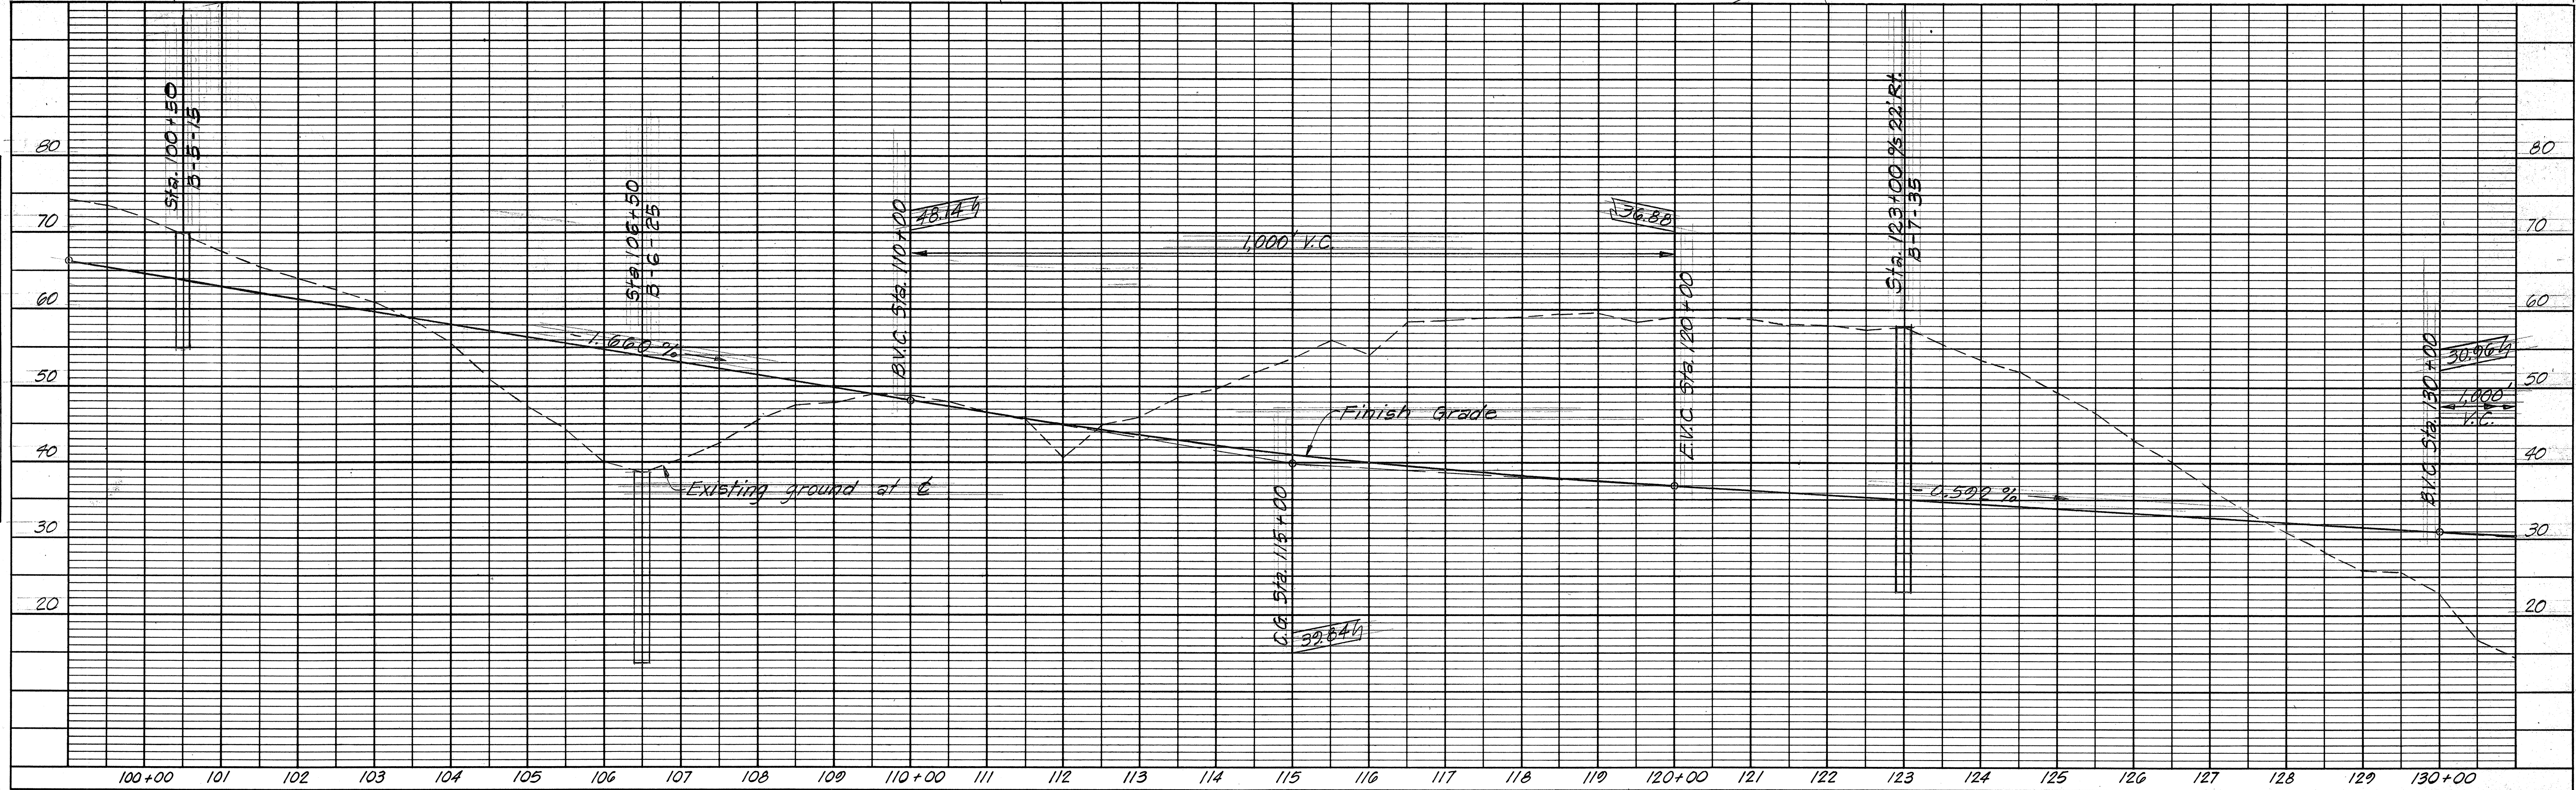


CURVE DATA TABLE

	N. COORDINATE	E. COORDINATE	DATA
PC	10,071.45	-9,257.81	Δ 27°30'10"
PT	18,367.11	-8,396.89	R 4,000.00
CC	15,760.34	-5,362.96	L 1,920.06
PI	17,624.64	-9,034.83	T 978.90

FED. ROAD DIST. NO.	STATE	FED. AID PROJ. NO.	FISCAL YEAR	SHEET NO.	TOTAL SHEETS
HAWAII	HAW.	F-030-1(4)	1974	6	7

DATE	BY	REVISION

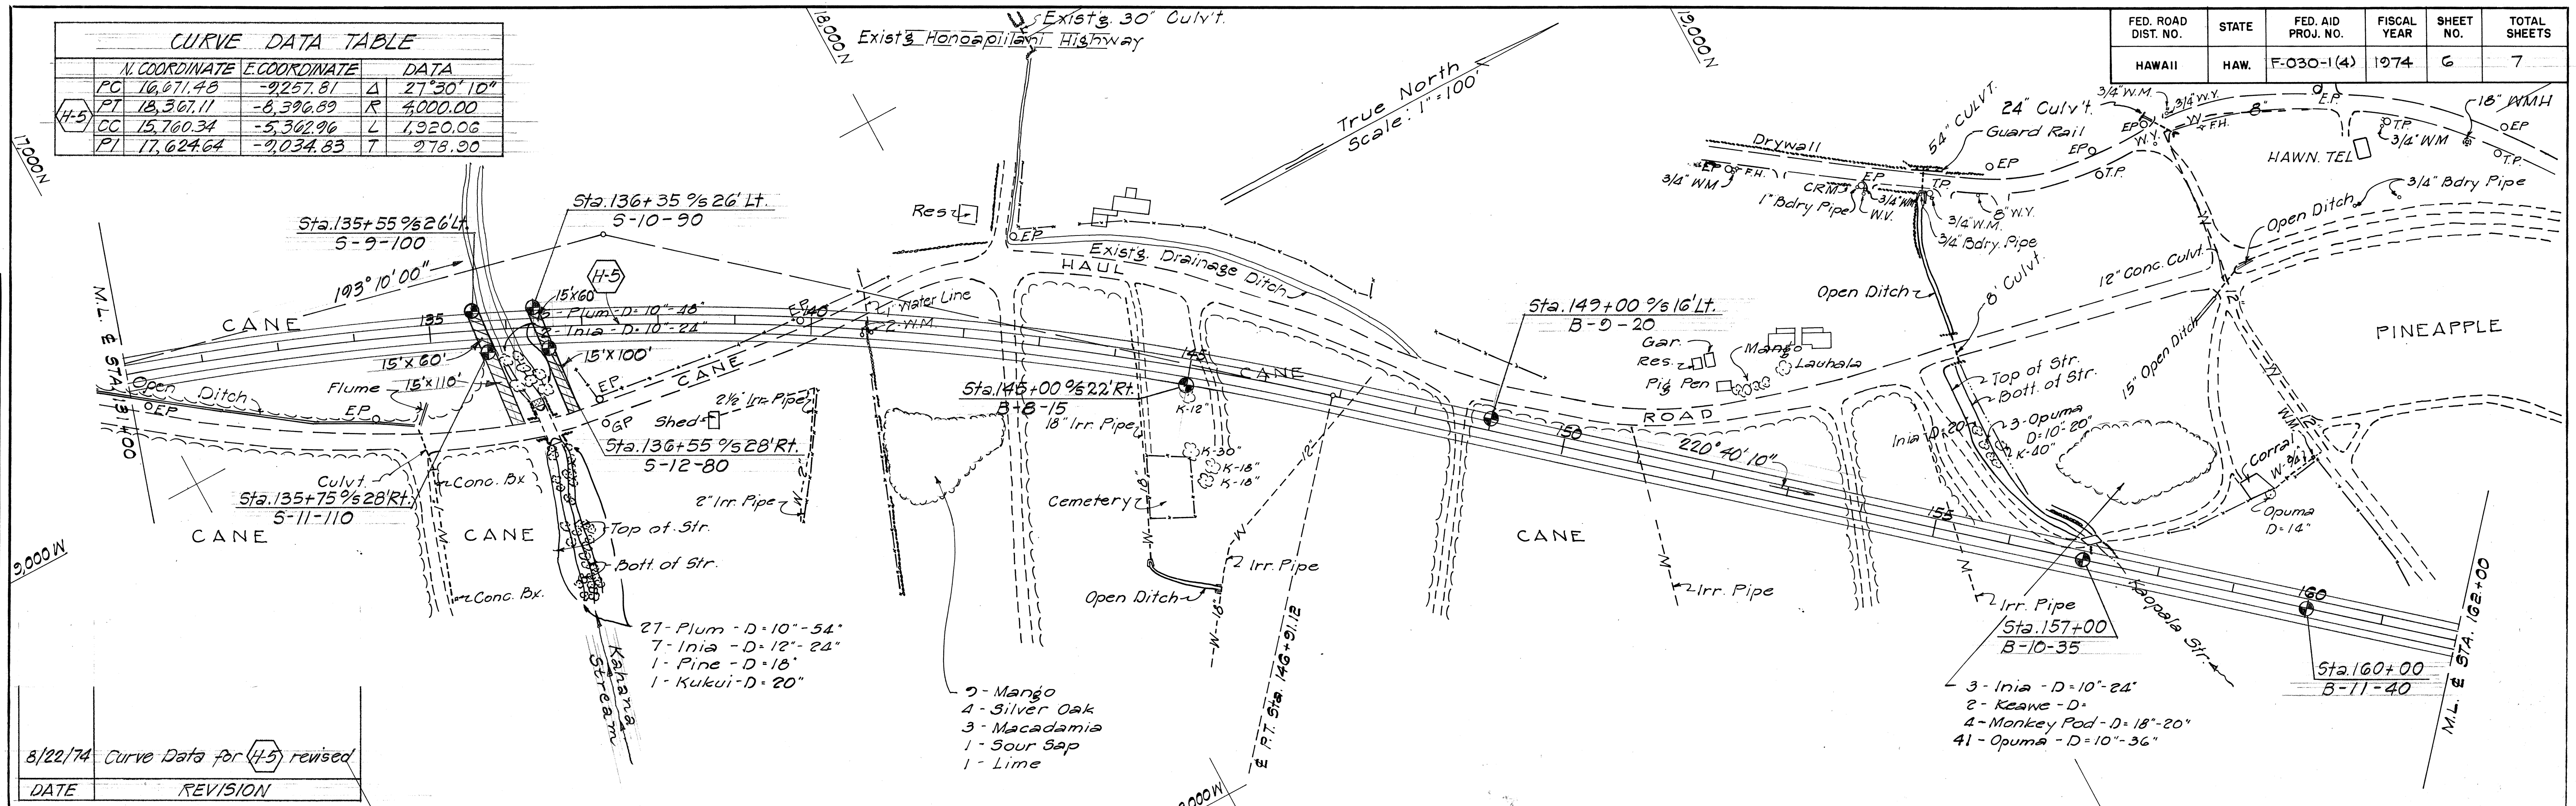

DATE	BY	REVISION

