


FED. ROAD DIST. NO.	STATE	FED. AID PROJ. NO.	FISCAL YEAR	SHEET NO.	TOTAL SHEETS
HAWAII	HAW.	NH-030-1(38)	2010	39	213

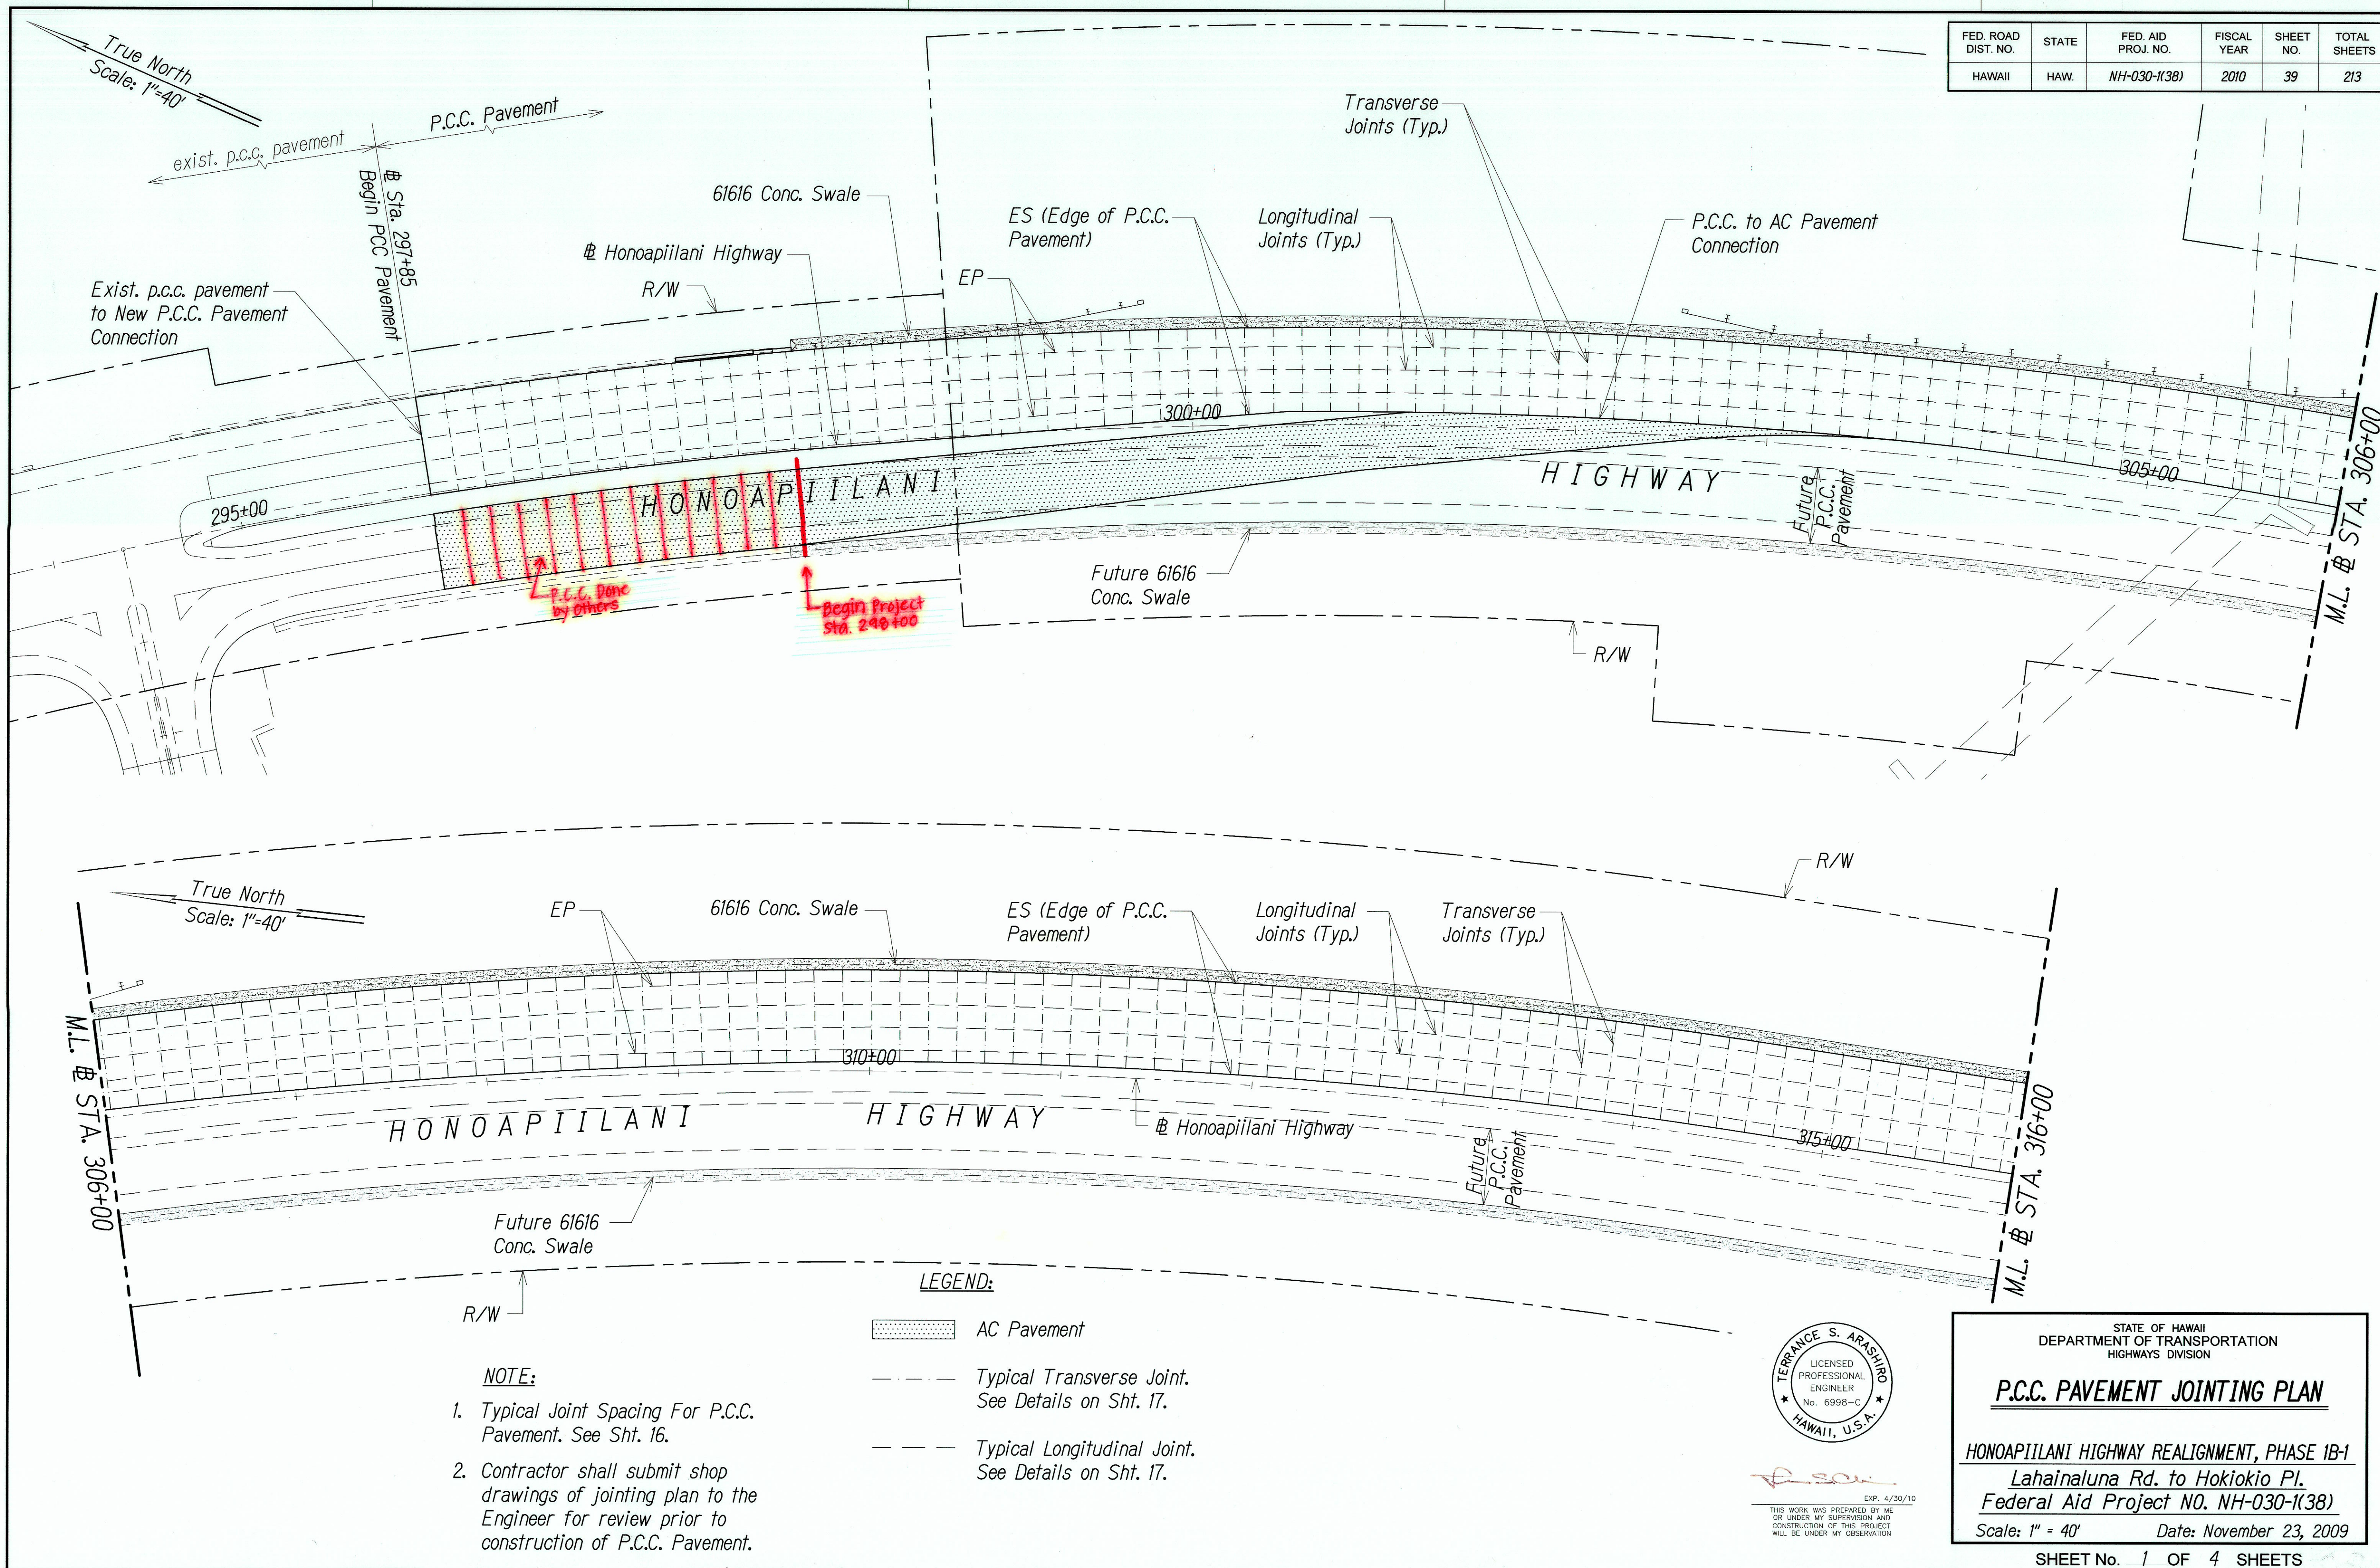

THIS WORK WAS PREPARED BY ME OR UNDER MY SUPERVISION AND CONSTRUCTION OF THIS PROJECT WILL BE UNDER MY OBSERVATION.



STATE OF HAWAII
DEPARTMENT OF TRANSPORTATION
HIGHWAYS DIVISION

P.C.C. PAVEMENT JOINTING PLAN

HONOAPIILANI HIGHWAY REALIGNMENT, PHASE 1B-1
Lahainaluna Rd. to Hokiokio Pl.
Federal Aid Project NO. NH-030-1(38)

Scale: 1" = 40' Date: November 23, 2009

FED. ROAD DIST. NO.	STATE	FED. AID PROJ. NO.	FISCAL YEAR	SHEET NO.	TOTAL SHEETS
HAWAII	HAW.	NH-030-1(38)	2010	40	213

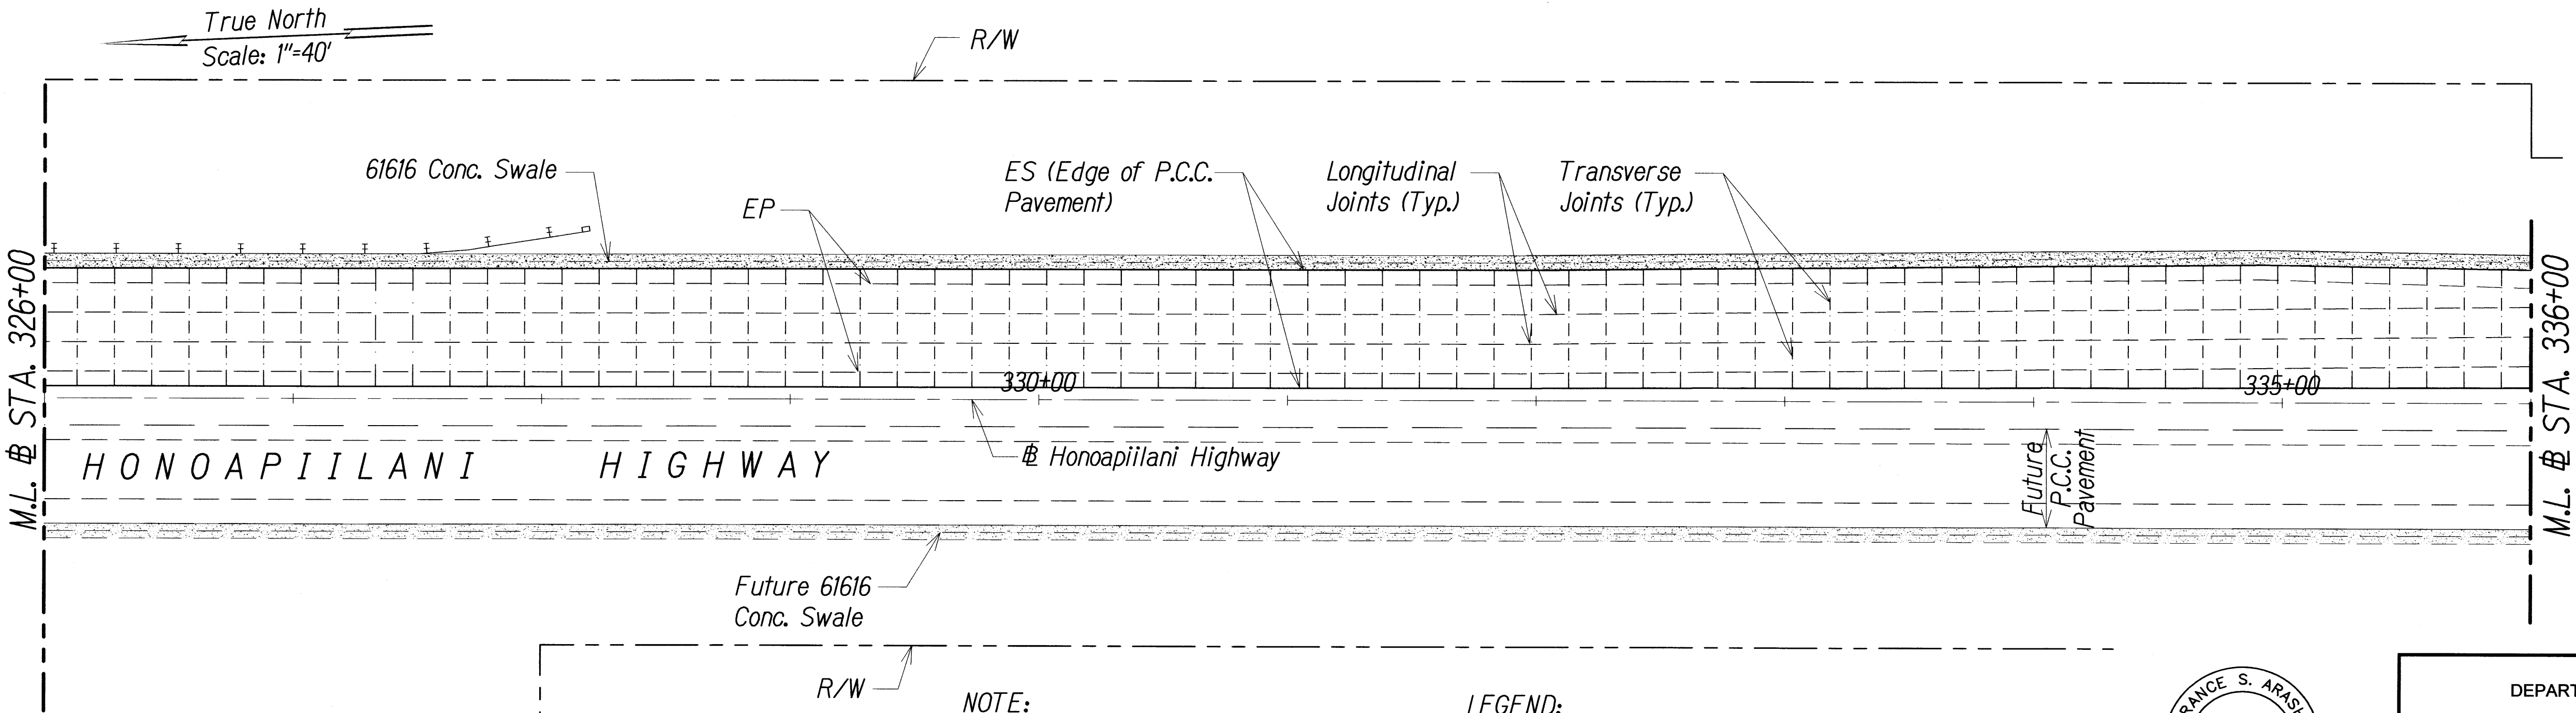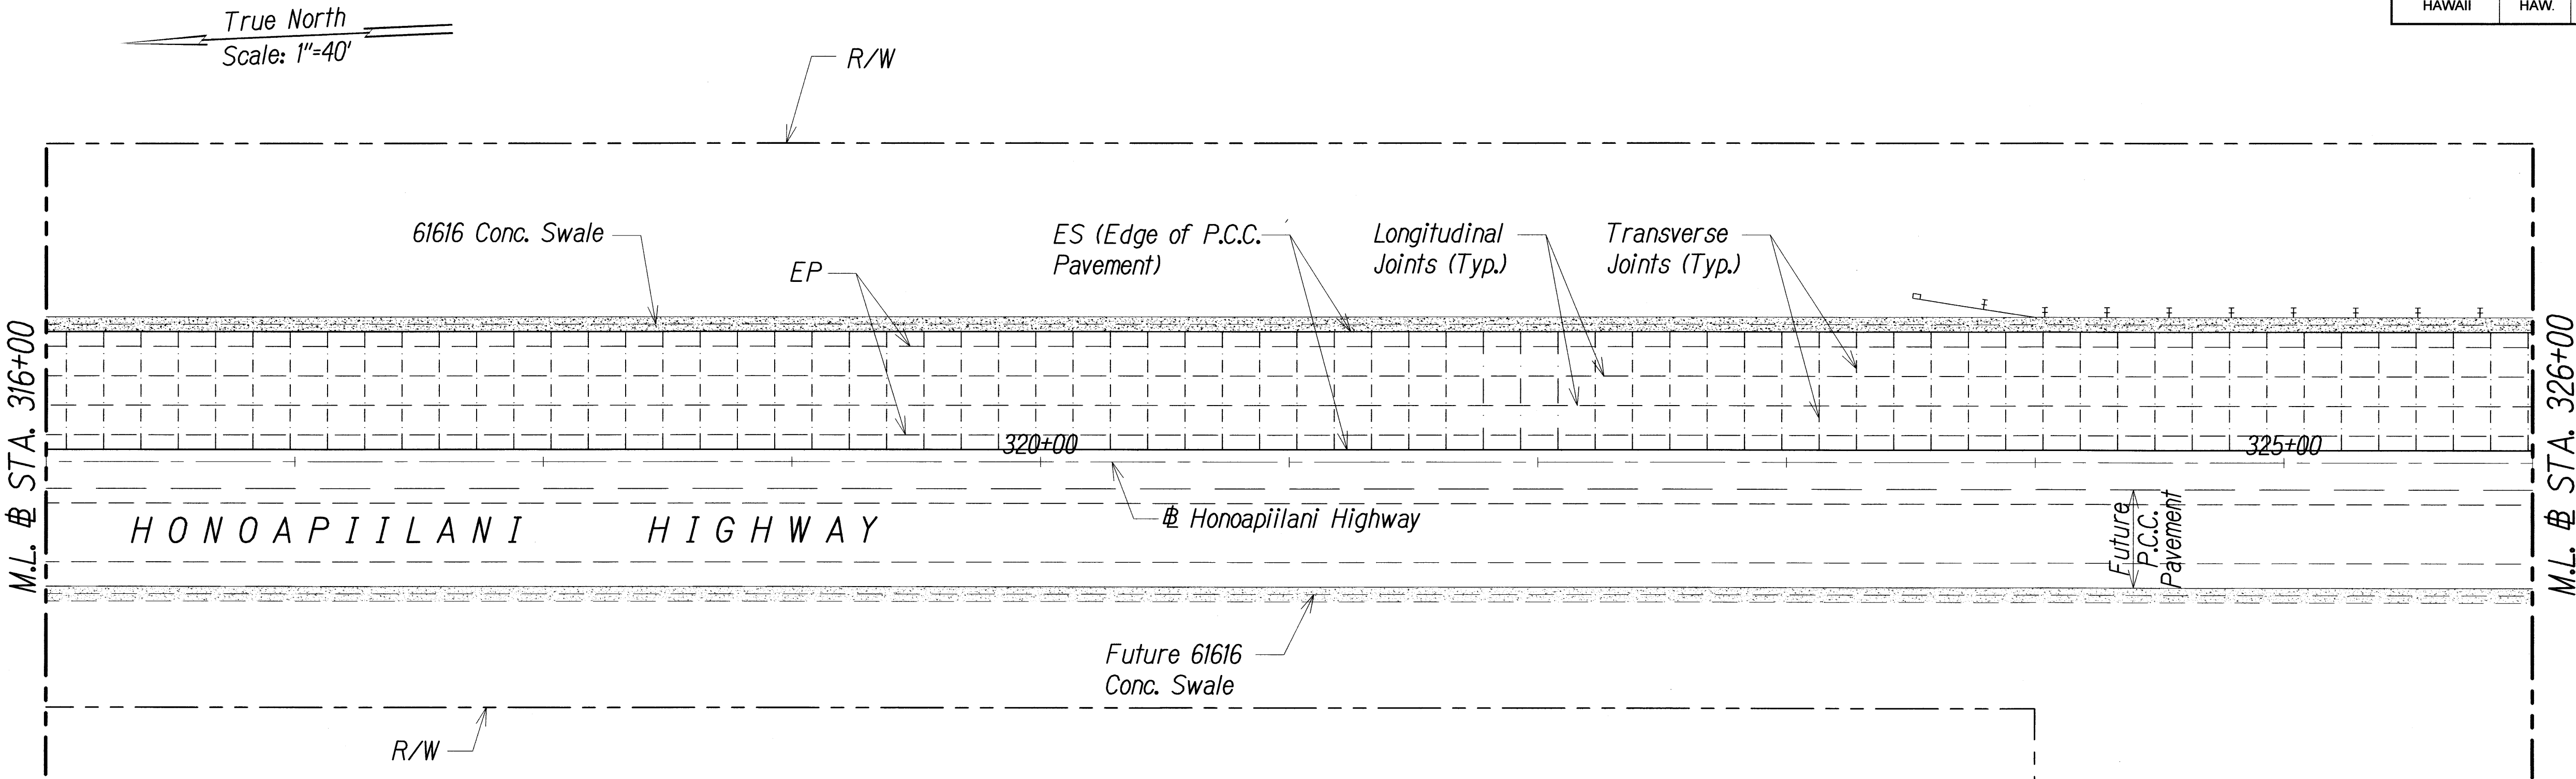

NOTE:

1. Typical Joint Spacing For P.C.C. Pavement. See Sht. 16.
2. Contractor shall submit shop drawings of jointing plan to the Engineer for review prior to construction of P.C.C. Pavement.

LEGEND:

- Typical Transverse Joint.
See Details on Sht. 17.
- Typical Longitudinal Joint.
See Details on Sht. 17.



THIS WORK WAS PREPARED BY ME
OR UNDER MY SUPERVISION AND
CONSTRUCTION OF THIS PROJECT
WILL BE UNDER MY OBSERVATION

STATE OF HAWAII
DEPARTMENT OF TRANSPORTATION
HIGHWAYS DIVISION

P.C.C. PAVEMENT JOINTING PLAN

HONOAPIILANI HIGHWAY REALIGNMENT, PHASE 1B-1
Lahainaluna Rd. to Hokiokio Pl.
Federal Aid Project NO. NH-030-1(38)

Scale: 1" = 40' Date: November 23, 2009



FED. ROAD DIST. NO.	STATE	FED. AID PROJ. NO.	FISCAL YEAR	SHEET NO.	TOTAL SHEETS
HAWAII	HAW.	NH-030-1(38)	2010	41	213

LEGEND:

- Typical Transverse Joint. See Details on Sht. 17.
- Typical Longitudinal Joint. See Details on Sht. 17.

NOTE:

- Typical Joint Spacing For P.C.C. Pavement. See Sht. 16.
- Contractor shall submit shop drawings of jointing plan to the Engineer for review prior to construction of P.C.C. Pavement.

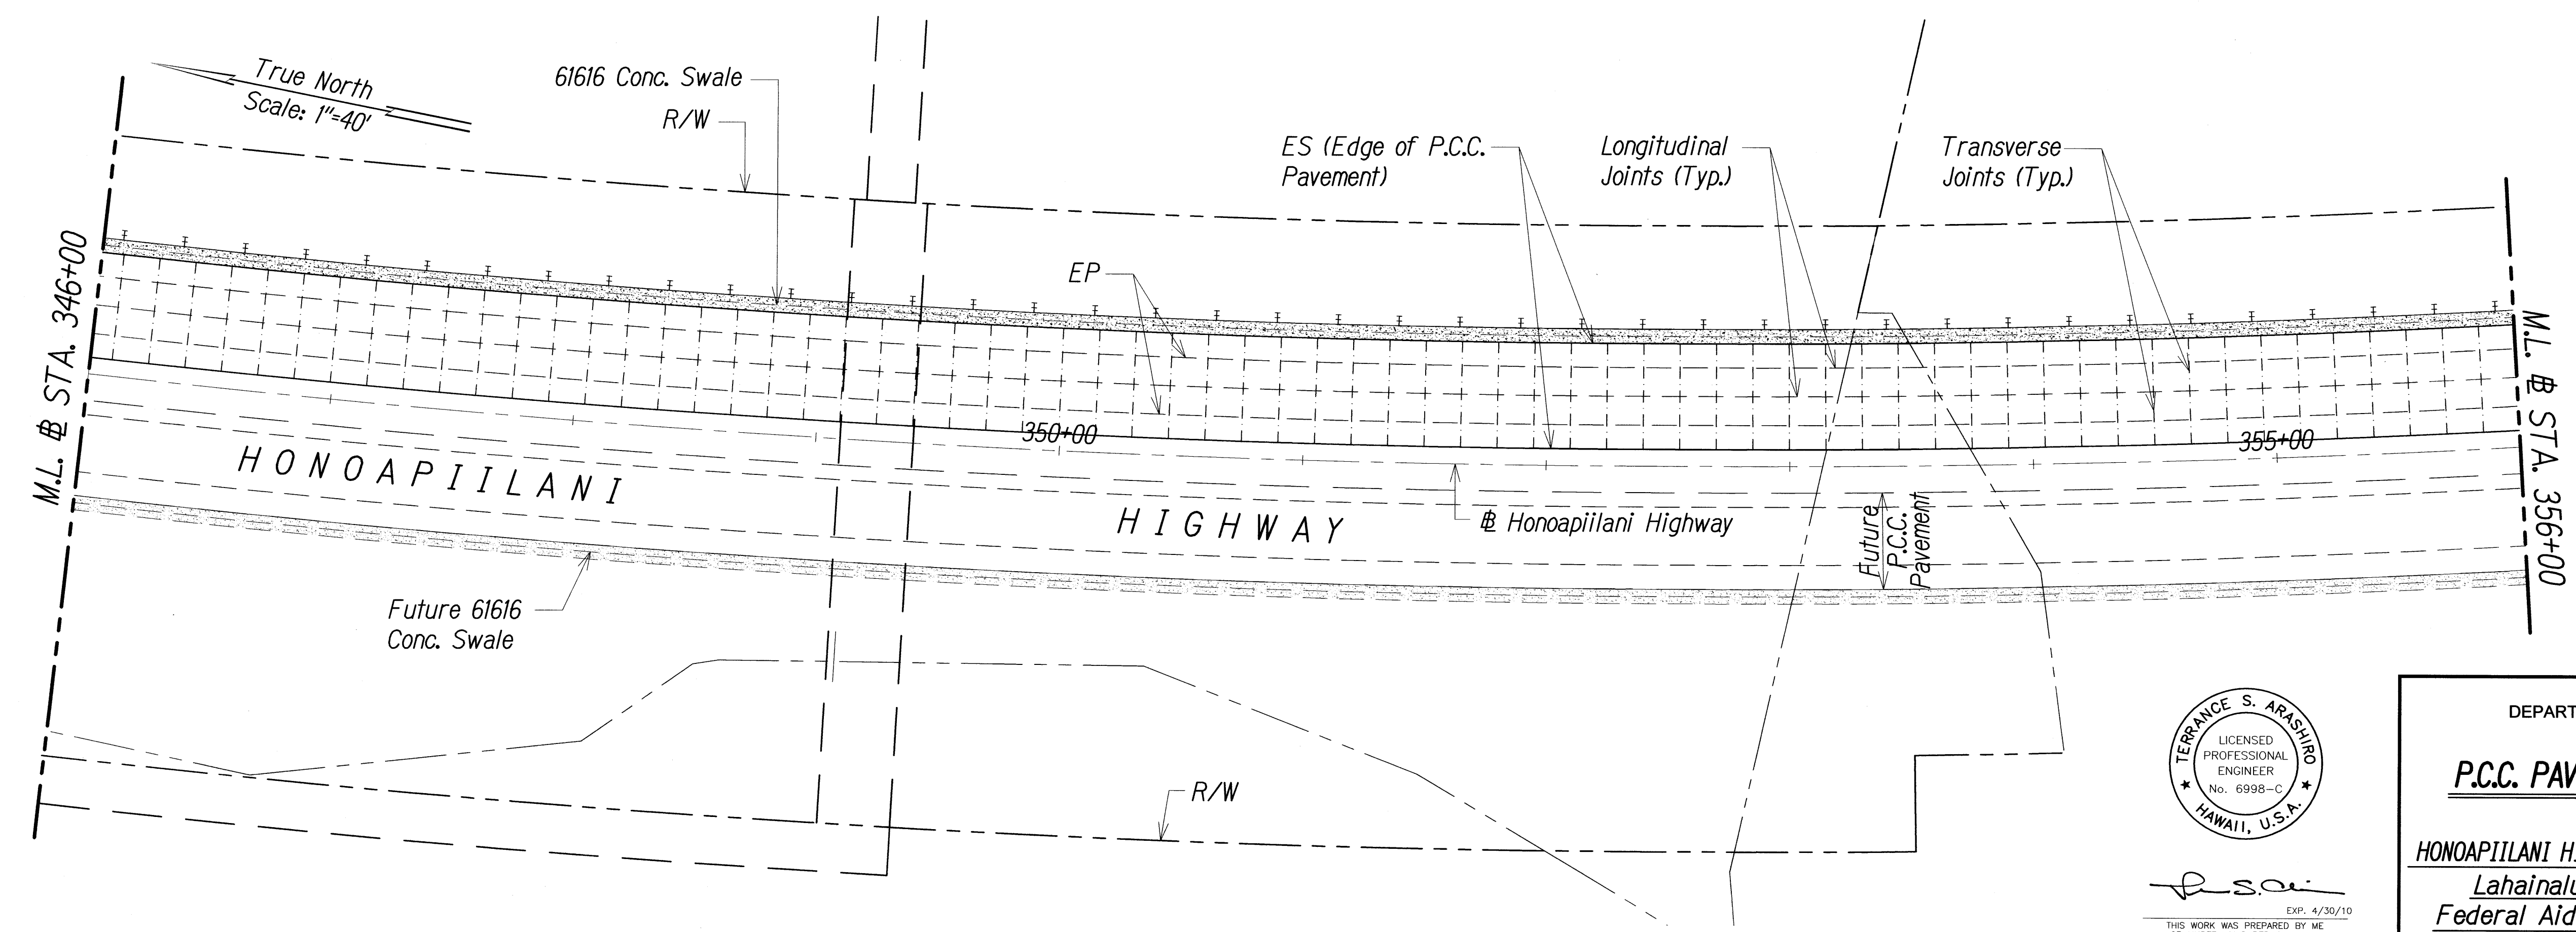
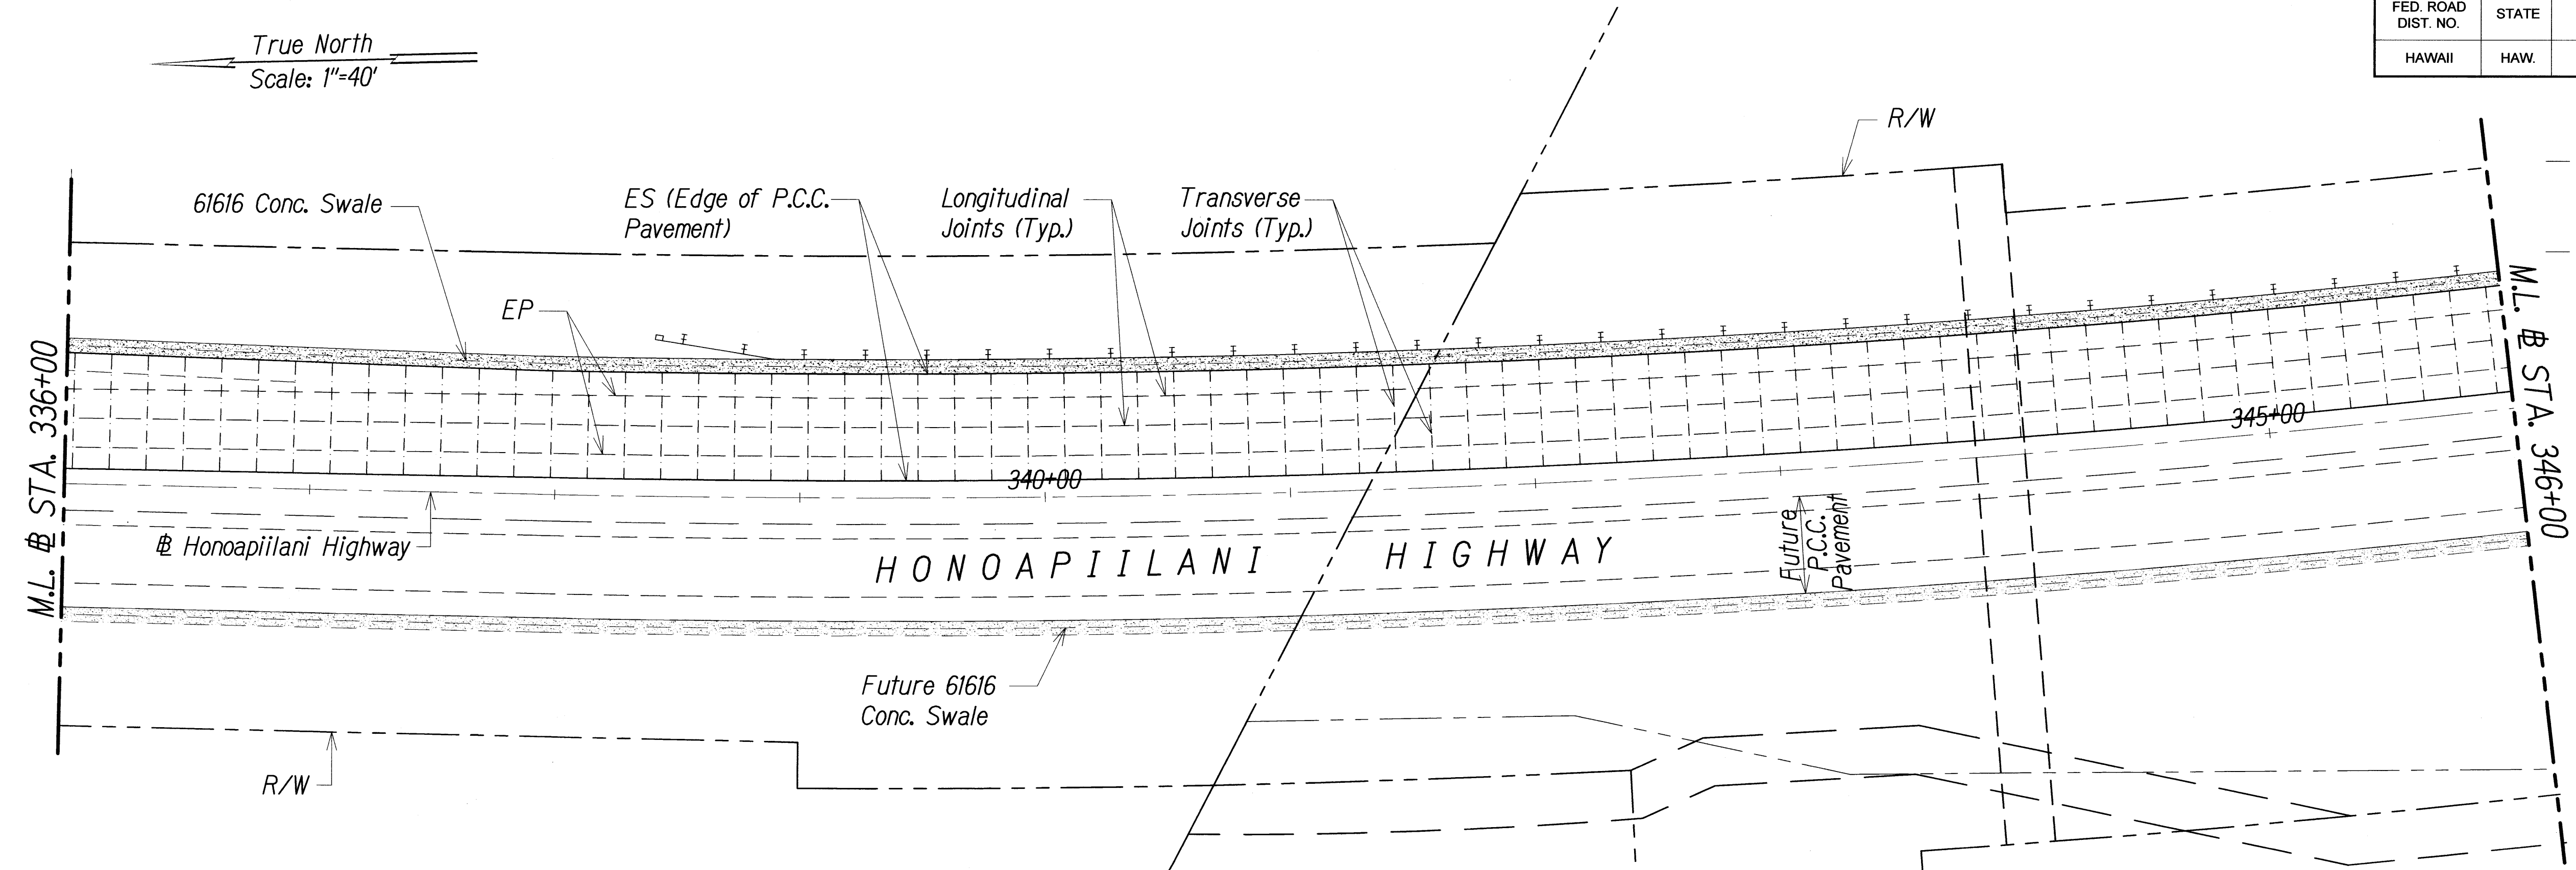


THIS WORK WAS PREPARED BY ME OR UNDER MY SUPERVISION AND CONSTRUCTION OF THIS PROJECT WILL BE UNDER MY OBSERVATION

STATE OF HAWAII
DEPARTMENT OF TRANSPORTATION
HIGHWAYS DIVISION

P.C.C. PAVEMENT JOINTING PLAN
HONOAPIILANI HIGHWAY REALIGNMENT, PHASE 1B-1
Lahainaluna Rd. to Hokiokio Pl.
Federal Aid Project NO. NH-030-1(38)
Scale: 1" = 40' Date: November 23, 2009

FED. ROAD DIST. NO.	STATE	FED. AID PROJ. NO.	FISCAL YEAR	SHEET NO.	TOTAL SHEETS
HAWAII	HAW.	NH-030-I(38)	2010	42	213

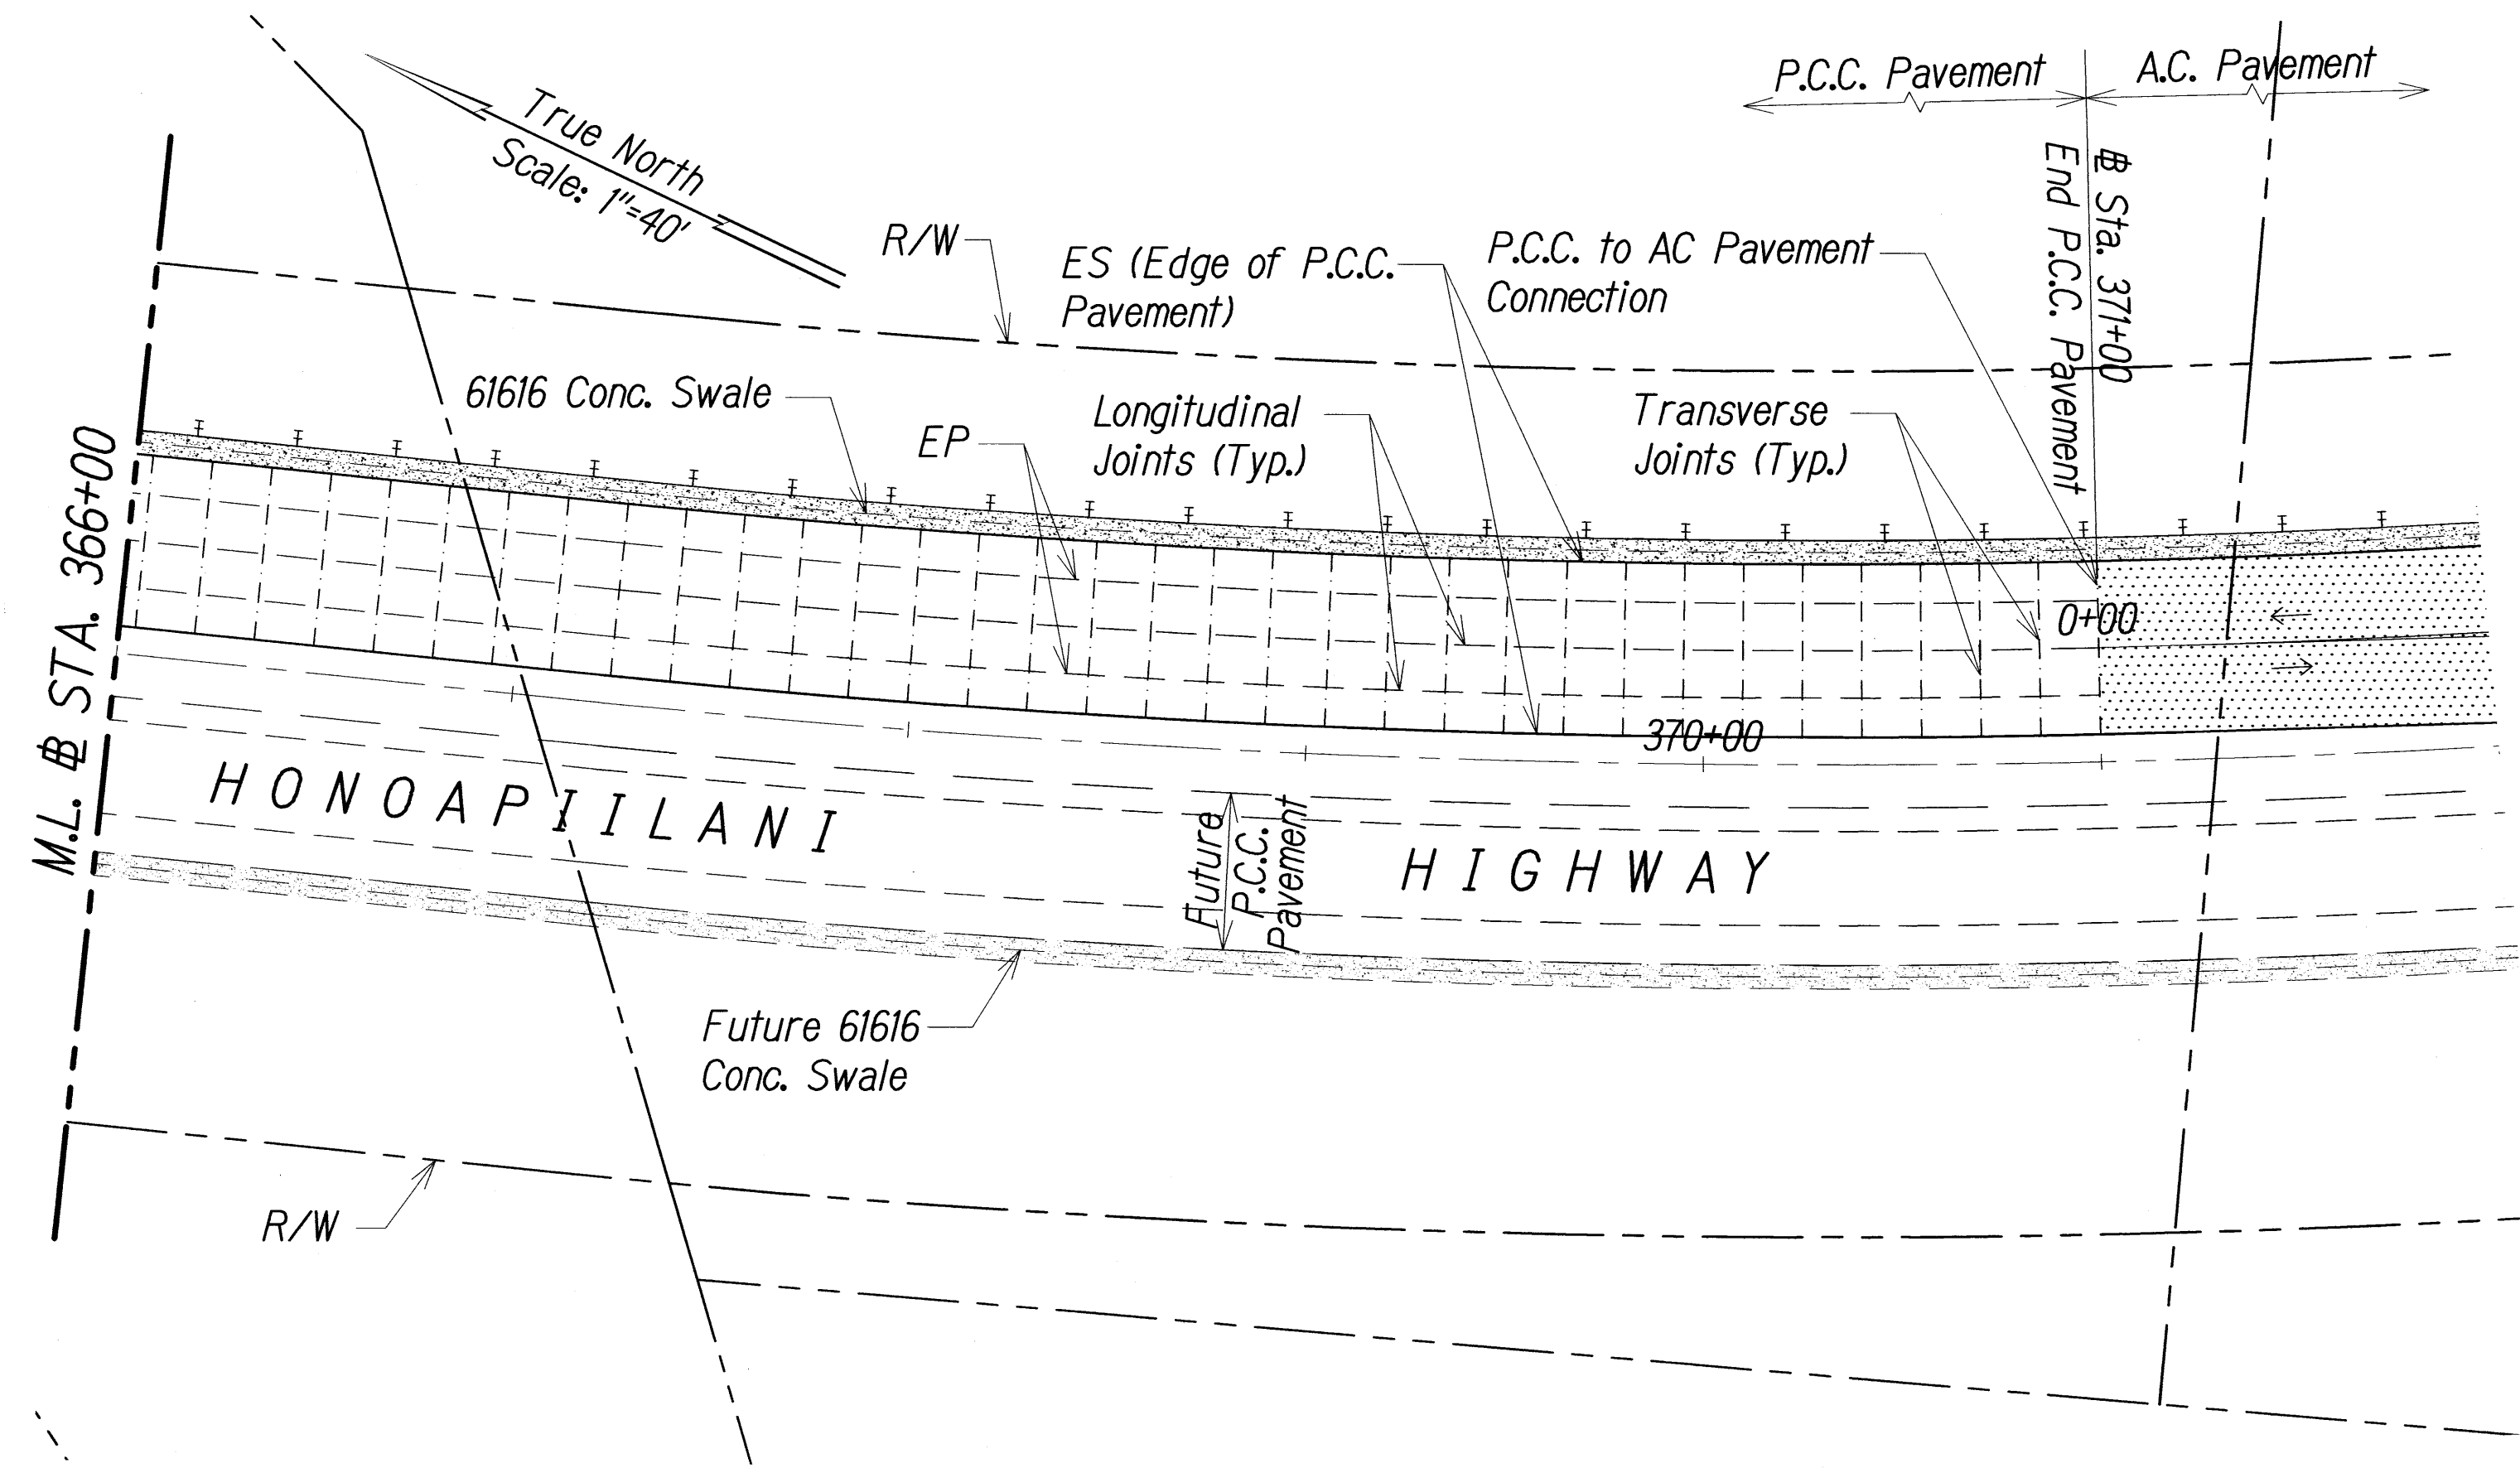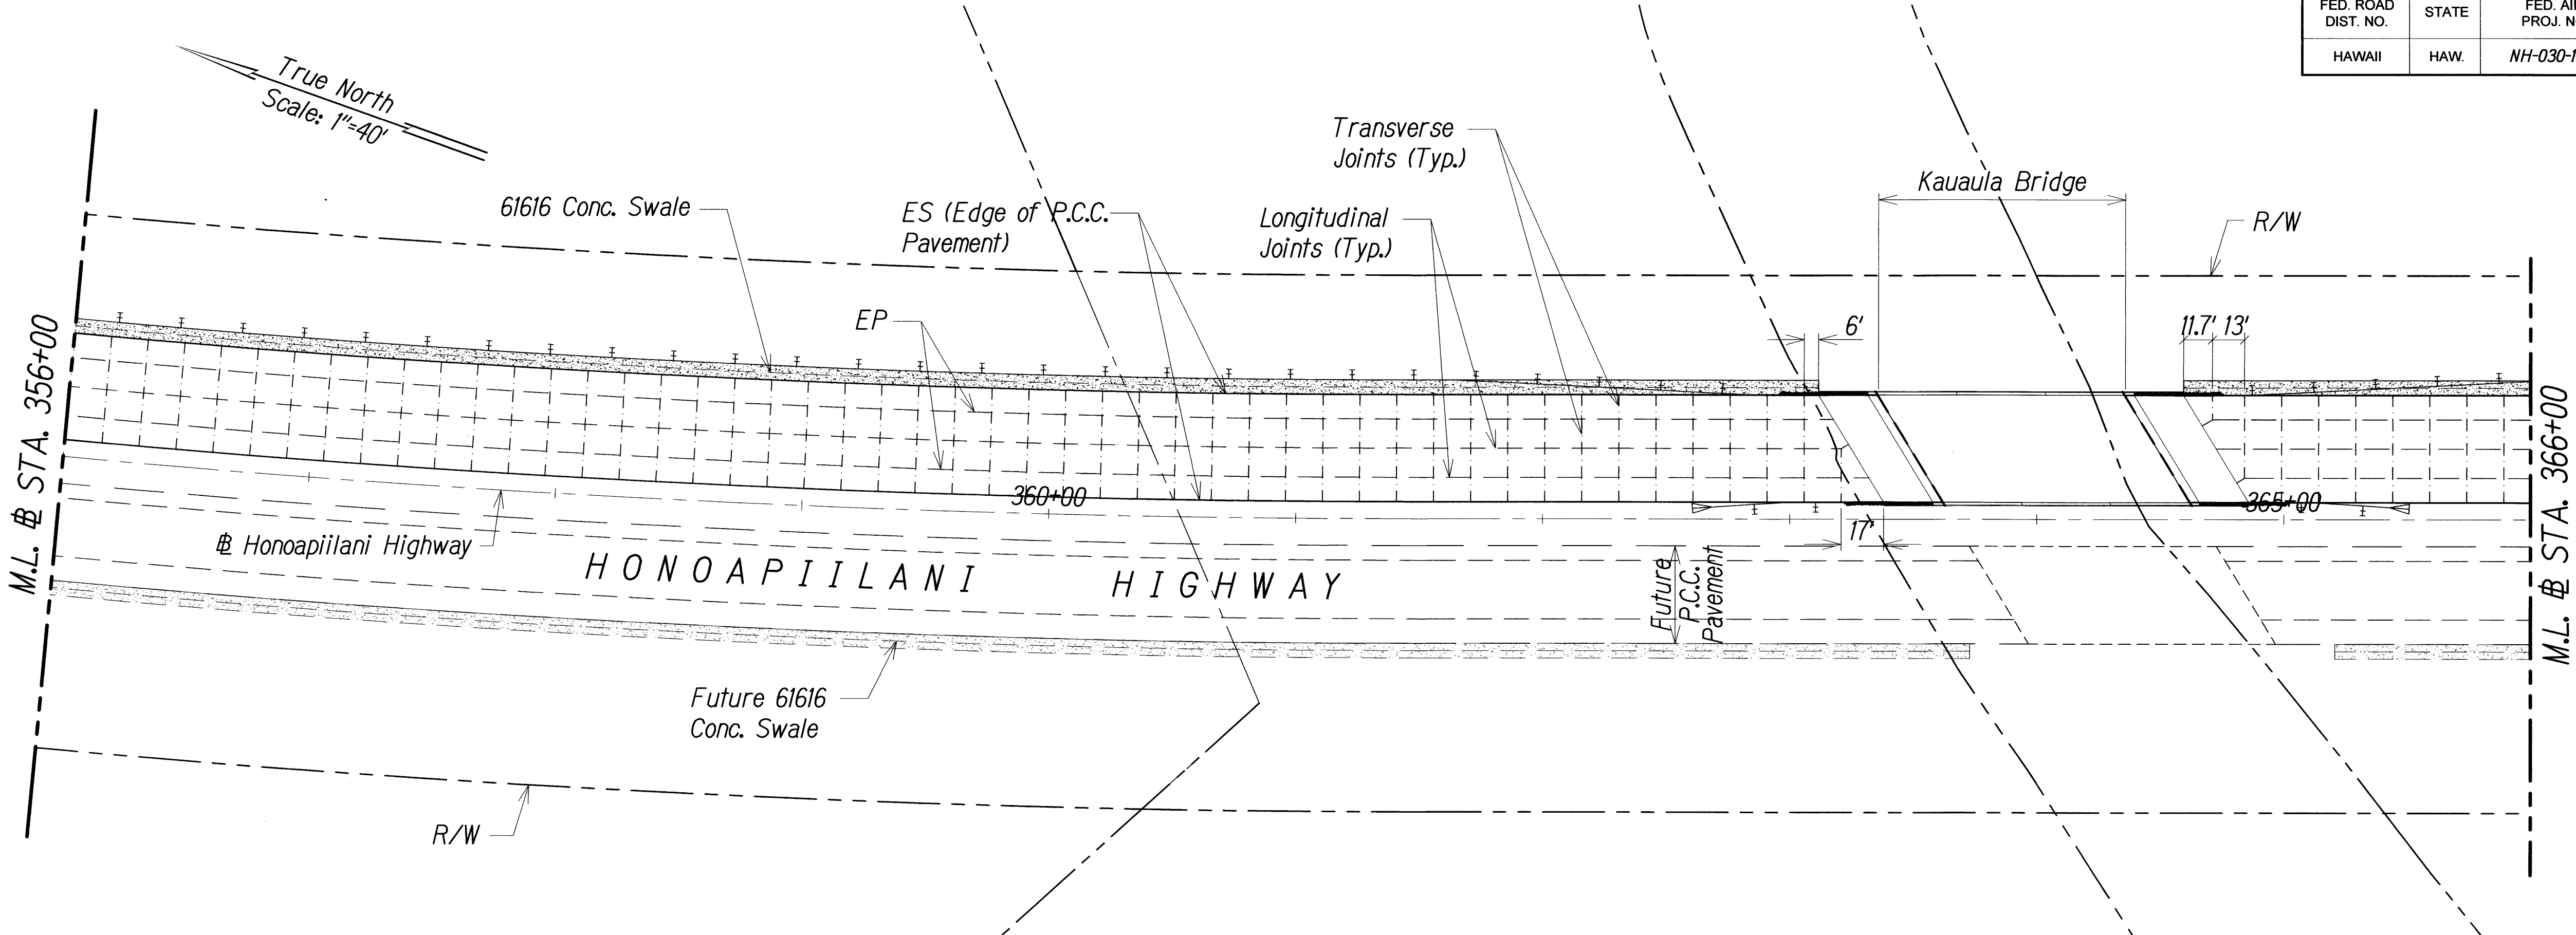


NOTE:

1. Typical Joint Spacing For P.C.C. Pavement. See Sht. 16.
2. Contractor shall submit shop drawings of jointing plan to the Engineer for review prior to construction of P.C.C. Pavement.

LEGEND:

- AC Pavement
- Typical Transverse Joint. See Details on Sht. 17.
- Typical Longitudinal Joint. See Details on Sht. 17.

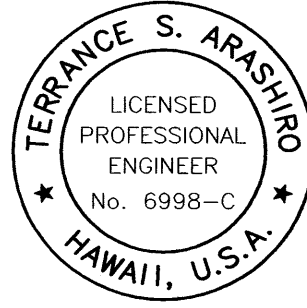

THIS WORK WAS PREPARED BY ME OR UNDER MY SUPERVISION AND CONSTRUCTION OF THIS PROJECT WILL BE UNDER MY OBSERVATION

STATE OF HAWAII
DEPARTMENT OF TRANSPORTATION
HIGHWAYS DIVISION

P.C.C. PAVEMENT JOINTING PLAN

HONOAPIILANI HIGHWAY REALIGNMENT, PHASE 1B-1
Lahainaluna Rd. to Hokiokio Pl.
Federal Aid Project NO. NH-030-I(38)

Scale: 1" = 40' Date: November 23, 2009