


FED. ROAD DIST. NO.	STATE	FED. AID PROJ. NO.	FISCAL YEAR	SHEET NO.	TOTAL SHEETS
HAWAII	HAW.	BR-NH-030-1(24)	2000	16	139

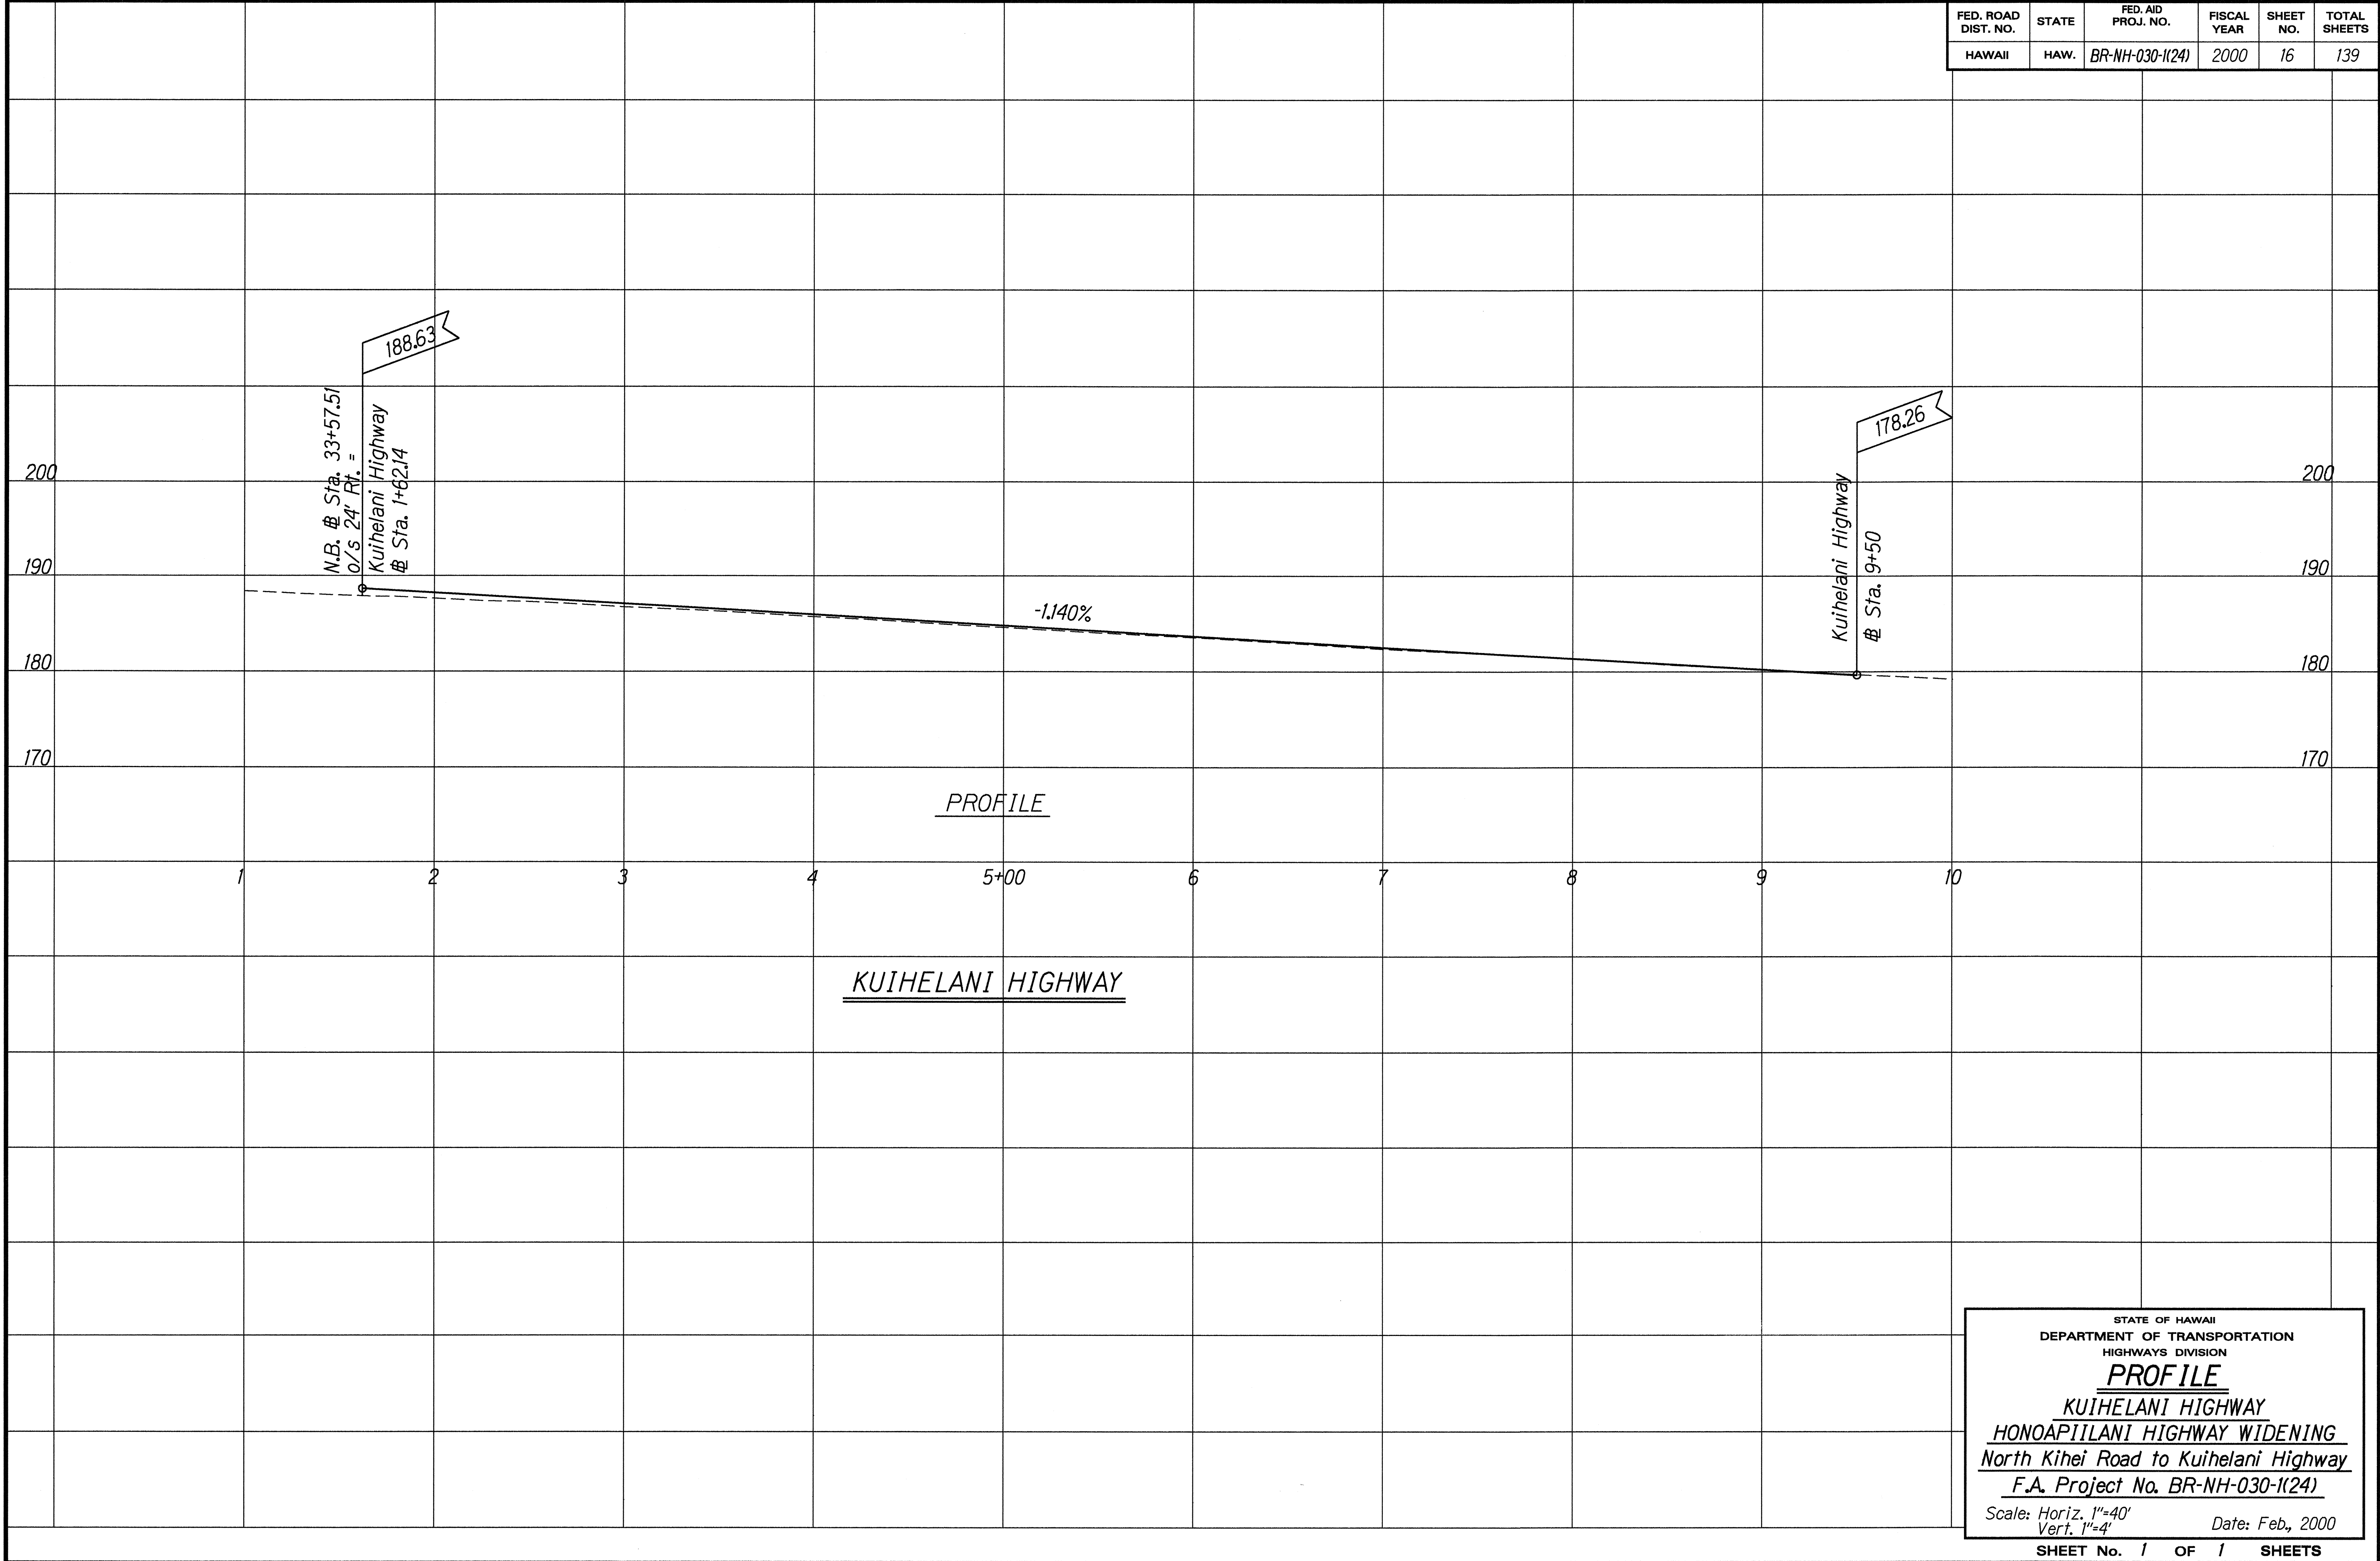

ORIGINAL PLAN	SURVEY PLOTTED BY	DATE
ddm	10-2-99	
10/07/2001	DRAWN BY K. L. L. L.	
	DESIGNED BY B. H. H.	
	CHECKED BY	

STATE OF HAWAII
DEPARTMENT OF TRANSPORTATION
HIGHWAYS DIVISION
PROFILE
KUIHELANI HIGHWAY
HONOAPIILANI HIGHWAY WIDENING
North Kihei Road to Kuihelani Highway
F.A. Project No. BR-NH-030-1(24)
Scale: Horiz. 1"=40'
Vert. 1"=4'
Date: Feb., 2000
SHEET No. 1 OF 1 SHEETS