


FED. ROAD DIST. NO.	STATE	PROJ. NO.	FISCAL YEAR	SHEET NO.	TOTAL SHEETS
HAWAII	HAW.	STP-030-1(39)	2008	89	194

— WORK PHASE 1a:

1. Outer Lanes (Mauka)
2. Mauka Shoulder
3. Mauka Drywells
4. Mauka Retaining Walls
5. Mauka Noise Barrier

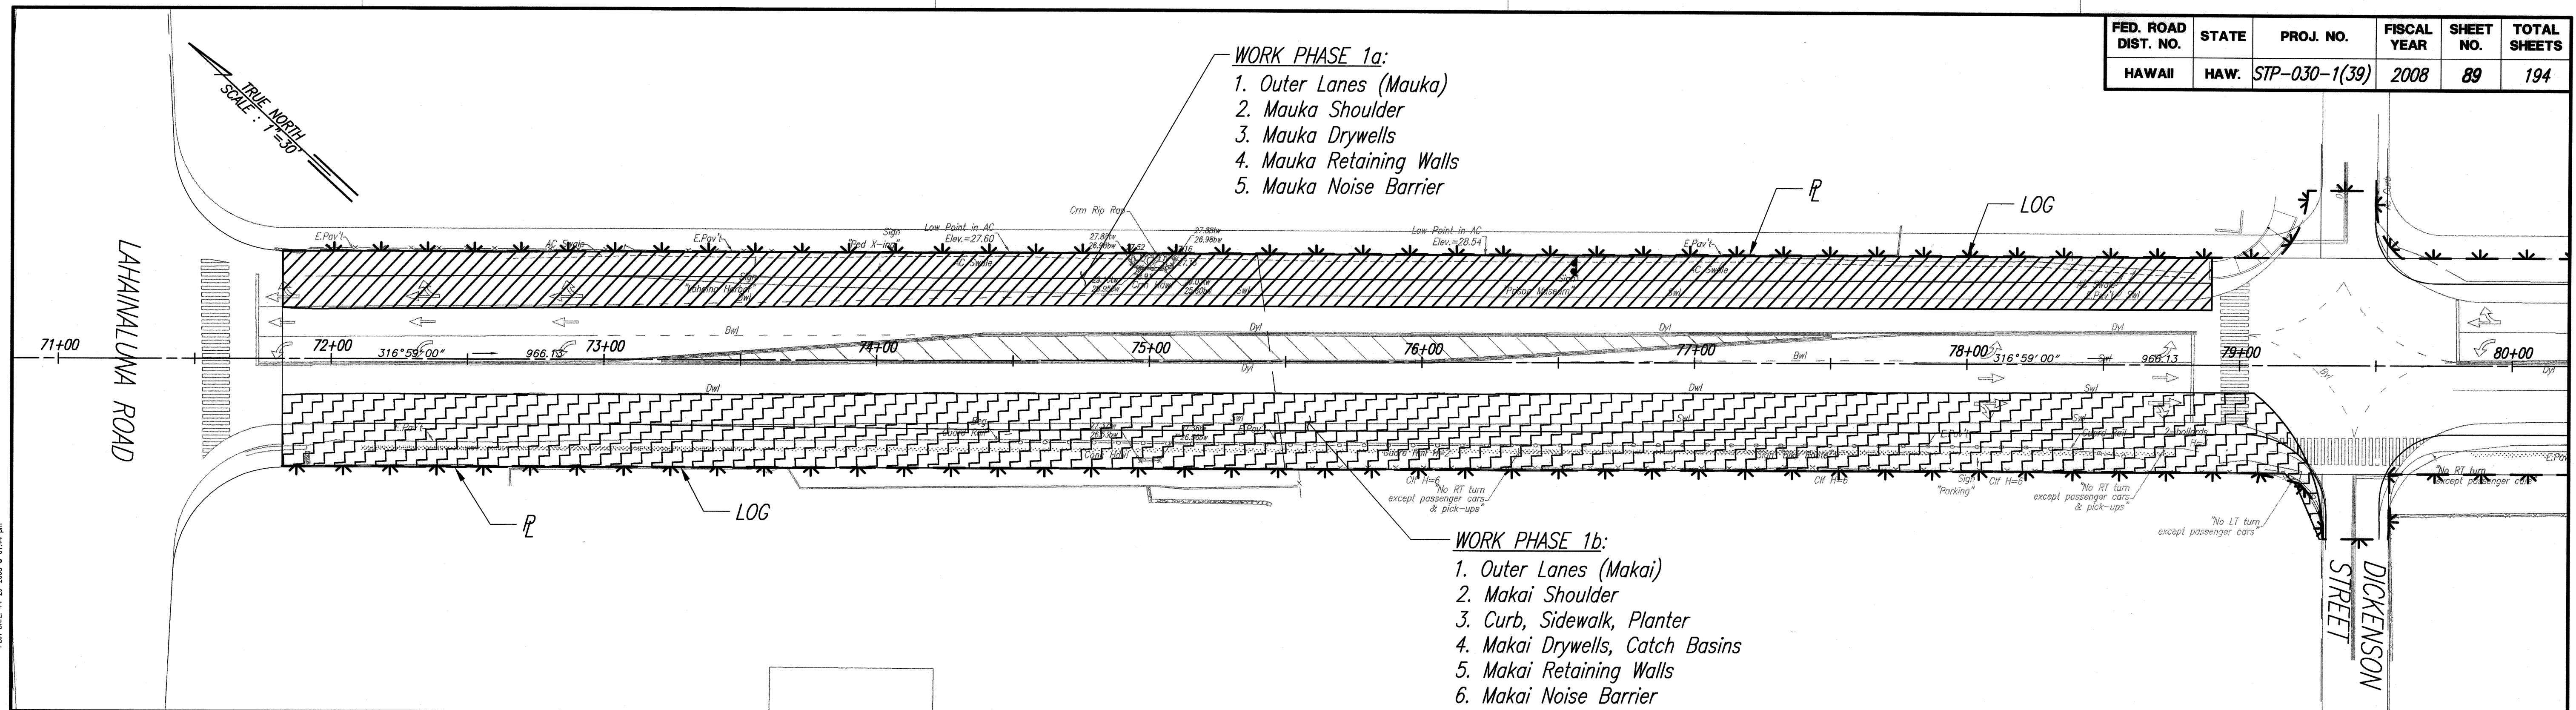


— WORK PHASE 1b:

1. *Outer Lanes (Makai)*
2. *Makai Shoulder*
3. *Curb, Sidewalk, Planter*
4. *Makai Drywells, Catch Basins*
5. *Makai Retaining Walls*
6. *Makai Noise Barrier*

— WORK PHASE 1c:

1. Inner Lanes
2. Median

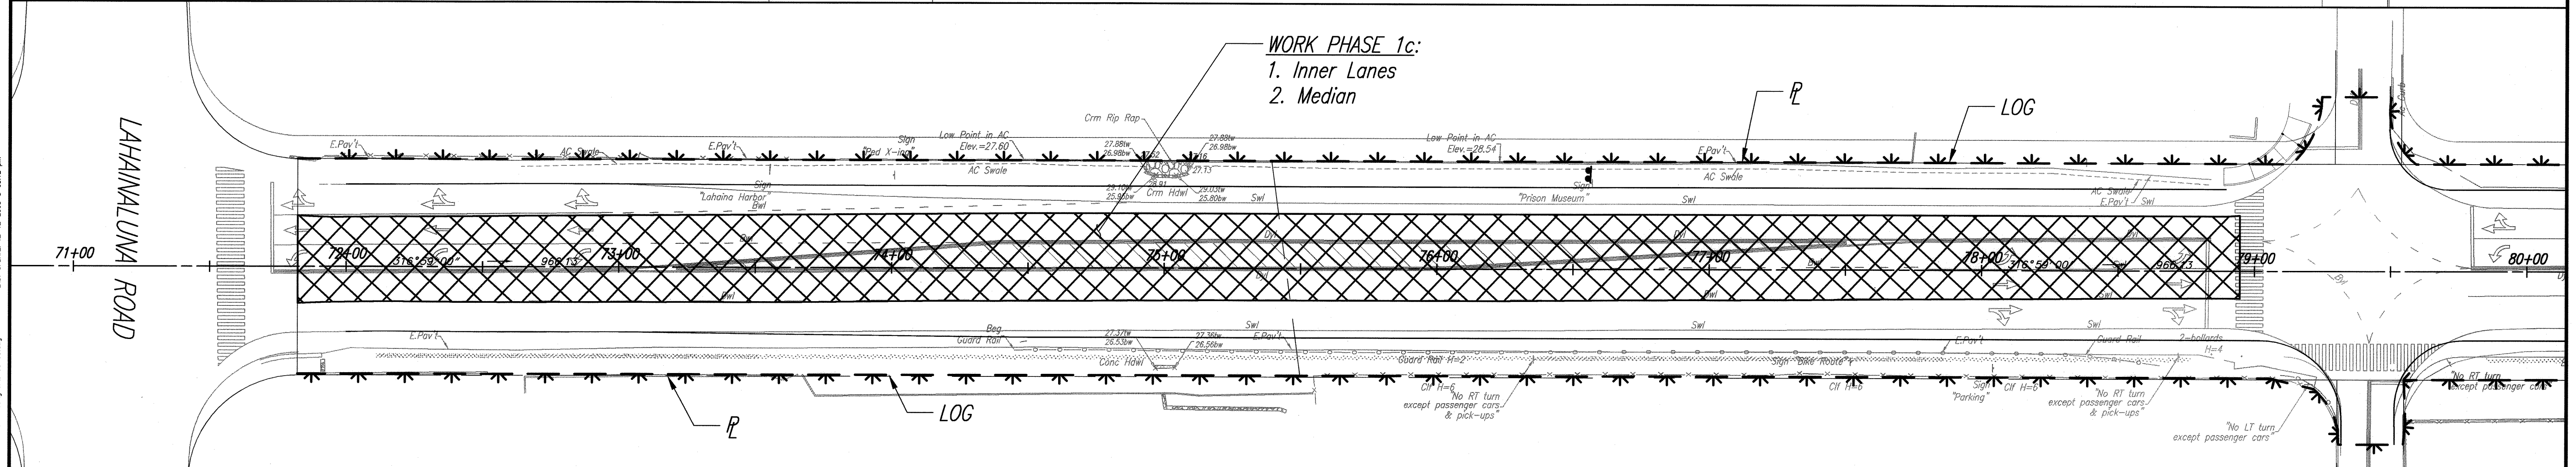

— WORK PHASE 1d:

1. Intersection
(Curb returns, Curb Ramps)



LEGEND

- Work Area Phase a

Work Area Phase b


Work Area Phase c

Work Area Phase d

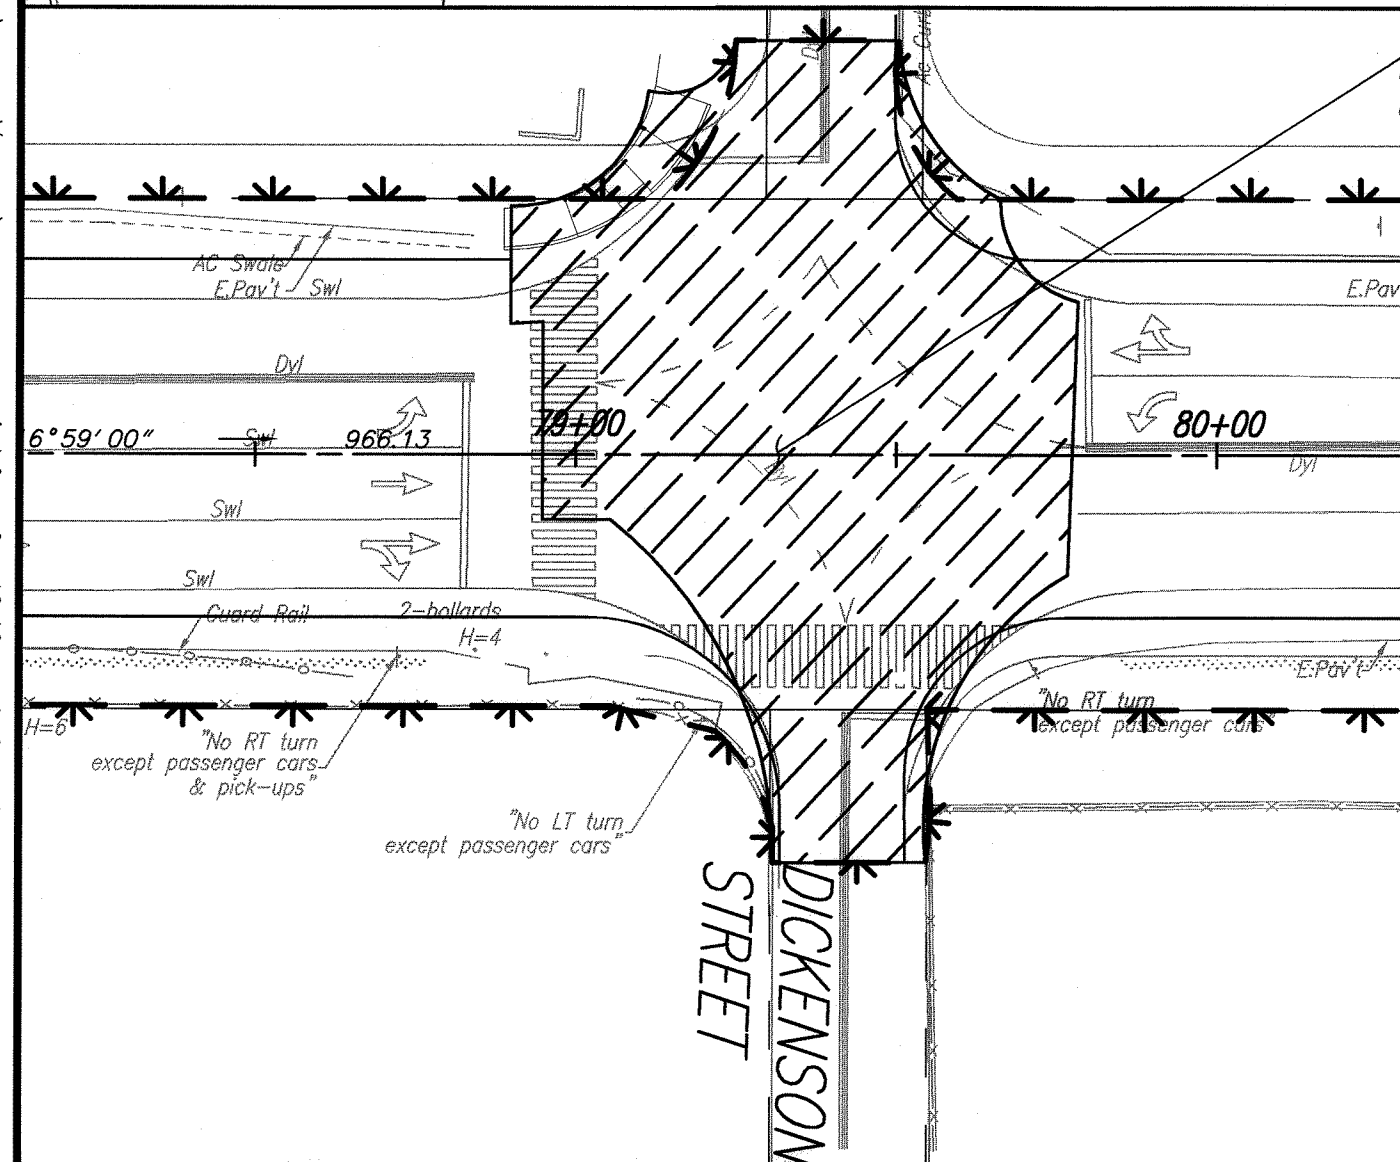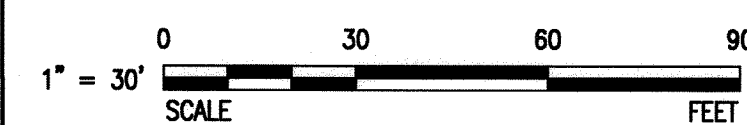

ORIGINAL PLAN	SURVEY PLOTTED BY _____	DATE _____
	DRAWN BY _____	" "
	TRACED BY _____	" "
	DESIGNED BY _____	" "
	QUANTITIES BY _____	" "
	CHECKED BY _____	" "
No. _____		

PATH/FILENAME: P:\Projects\Dot-Hwy\Honoapihoni Highway Widening\dwg\Working Drawings\Proj_Num Revised 1-22-08 (CIVIL FINAL)\Civil - Final\15A-Construction Phasing shts 88-93.dwg

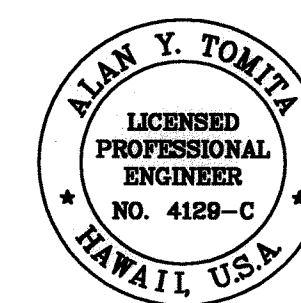

THIS WORK WAS PREPARED BY ME
OR UNDER MY SUPERVISION.

Alan Y. Somet

STATE OF HAWAII
DEPARTMENT OF TRANSPORTATION
HIGHWAYS DIVISION

CONSTRUCTION PHASING PLANS - 1

Honoapiilani Highway Widening
Lahainaluna Road to Aholo Road
Project No. STP-030-1(39)

Scale: 1" = 30' Date: October 2008

SHEET No. 1 OF 5 SHEETS

FED. ROAD DIST. NO.	STATE	PROJ. NO.	FISCAL YEAR	SHEET NO.	TOTAL SHEETS
HAWAII	HAW.	STP-030-1(39)	2008	90	194

- WORK PHASE 2a:
- Outer Lanes (Mauka)
 - Mauka Shoulder
 - Mauka Drywells
 - Mauka Retaining Walls
 - Mauka Noise Barrier



- WORK PHASE 2b:
- Outer Lanes (Makai)
 - Makai Shoulder
 - Curb, Sidewalk, Planter
 - Makai Drywells, Catch Basins
 - Makai Retaining Walls
 - Makai Noise Barrier

- WORK PHASE 2c:
- Inner Lanes
 - Median

- WORK PHASE 2d:
- Intersection (Curb returns, Curb ramps)

LEGEND

- Work Area Phase a
- Work Area Phase b
- Work Area Phase c
- Work Area Phase d

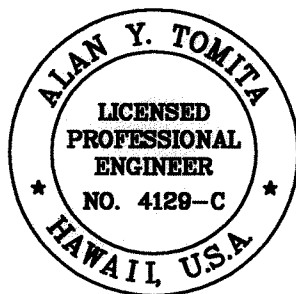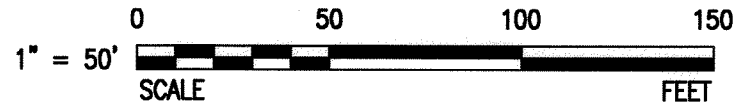

THIS WORK WAS PREPARED BY ME
OR UNDER MY SUPERVISION.

Alan Y. Tomita

STATE OF HAWAII
DEPARTMENT OF TRANSPORTATION
HIGHWAYS DIVISION

CONSTRUCTION PHASING PLANS - 2

Honoapiilani Highway Widening
Lahainaluna Road to Aholo Road
Project No. STP-030-1(39)


Scale: 1" = 50'

Date: October 2008




SHEET No. 2 OF 5 SHEETS

ORIGINAL PLAN	SURVEY PLOTTED BY	DATE
NOTE BOOK	DRAWN BY	
	TRACED BY	
	CHECKED BY	
	QUANTITIES BY	
	CHECKED BY	
	No.	

PRI/FILENAME: P:\Project\030-Hwy Widening\Drawings\Proj. Num. Revised 1-22-08 (CON. FINAL)\CON - Final\030-Construction Phasing 2a-88-03.dwg
LAST UPDATE: 12-12-2008 @ 08:12 pm
PLOT DATE: 44-29-2008 @ 01:44 pm

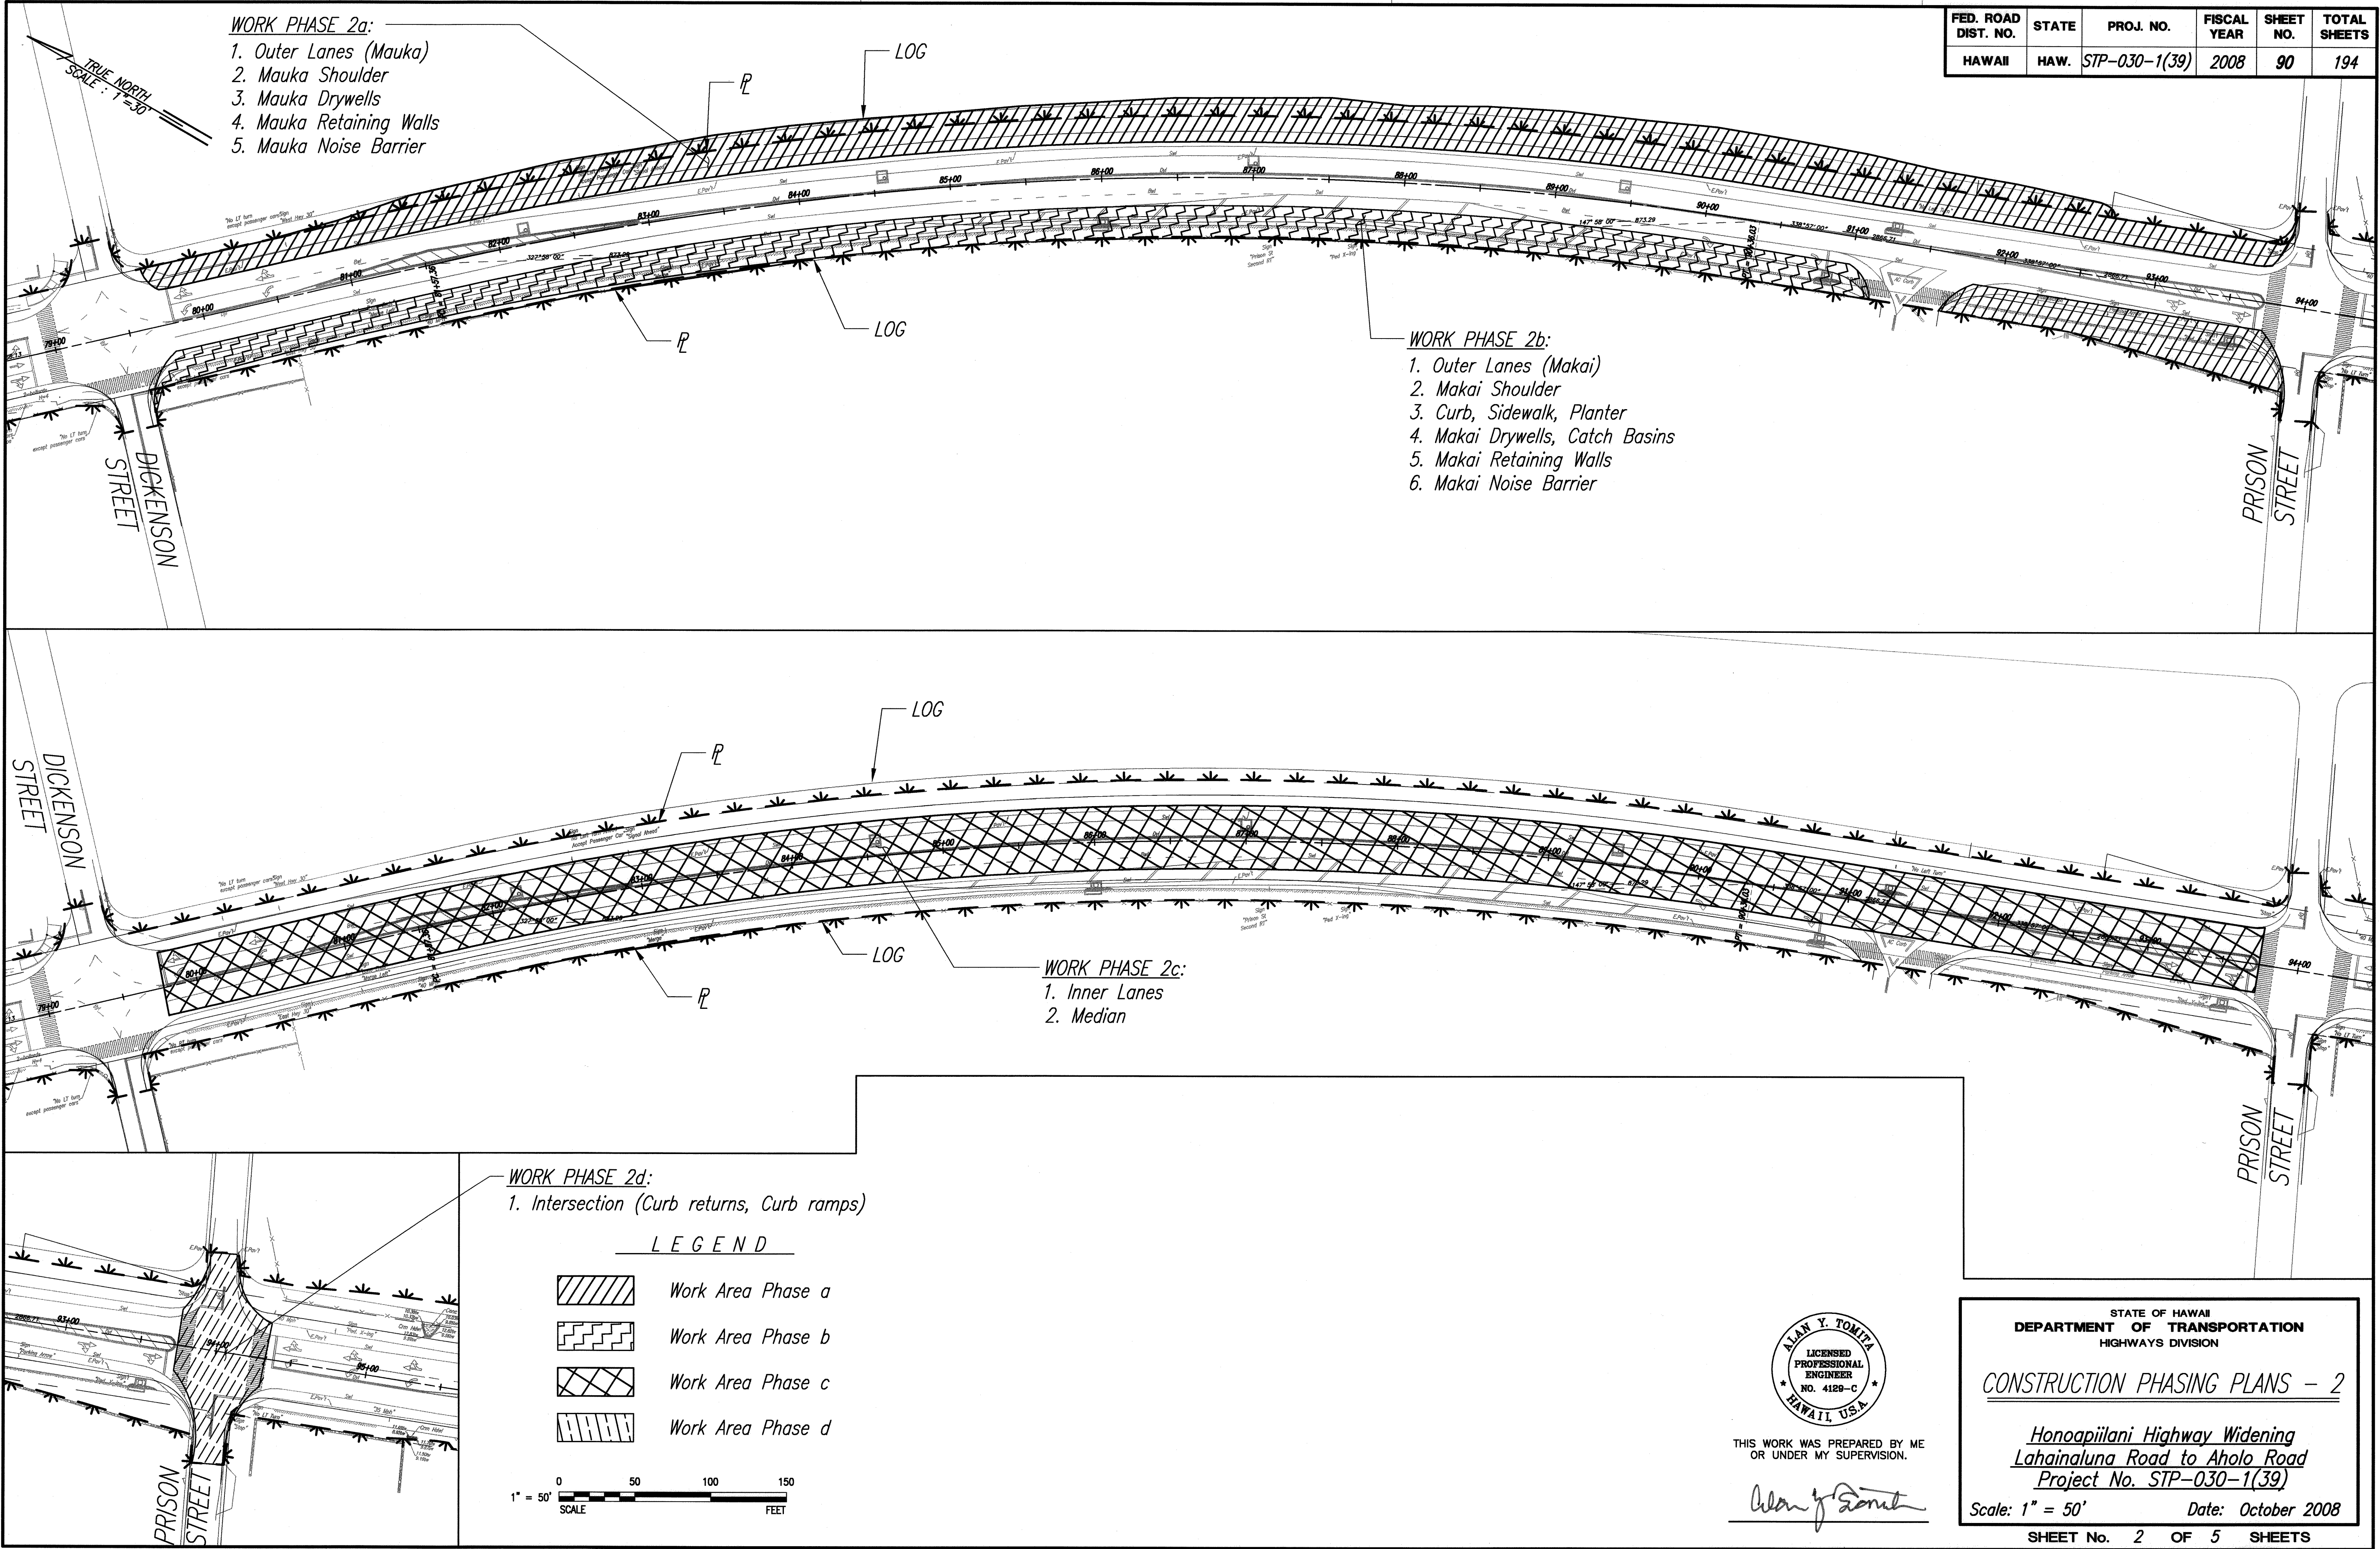

FED. ROAD DIST. NO.	STATE	PROJ. NO.	FISCAL YEAR	SHEET NO.	TOTAL SHEETS
HAWAII	HAW.	STP-030-1(39)	2008	91	194

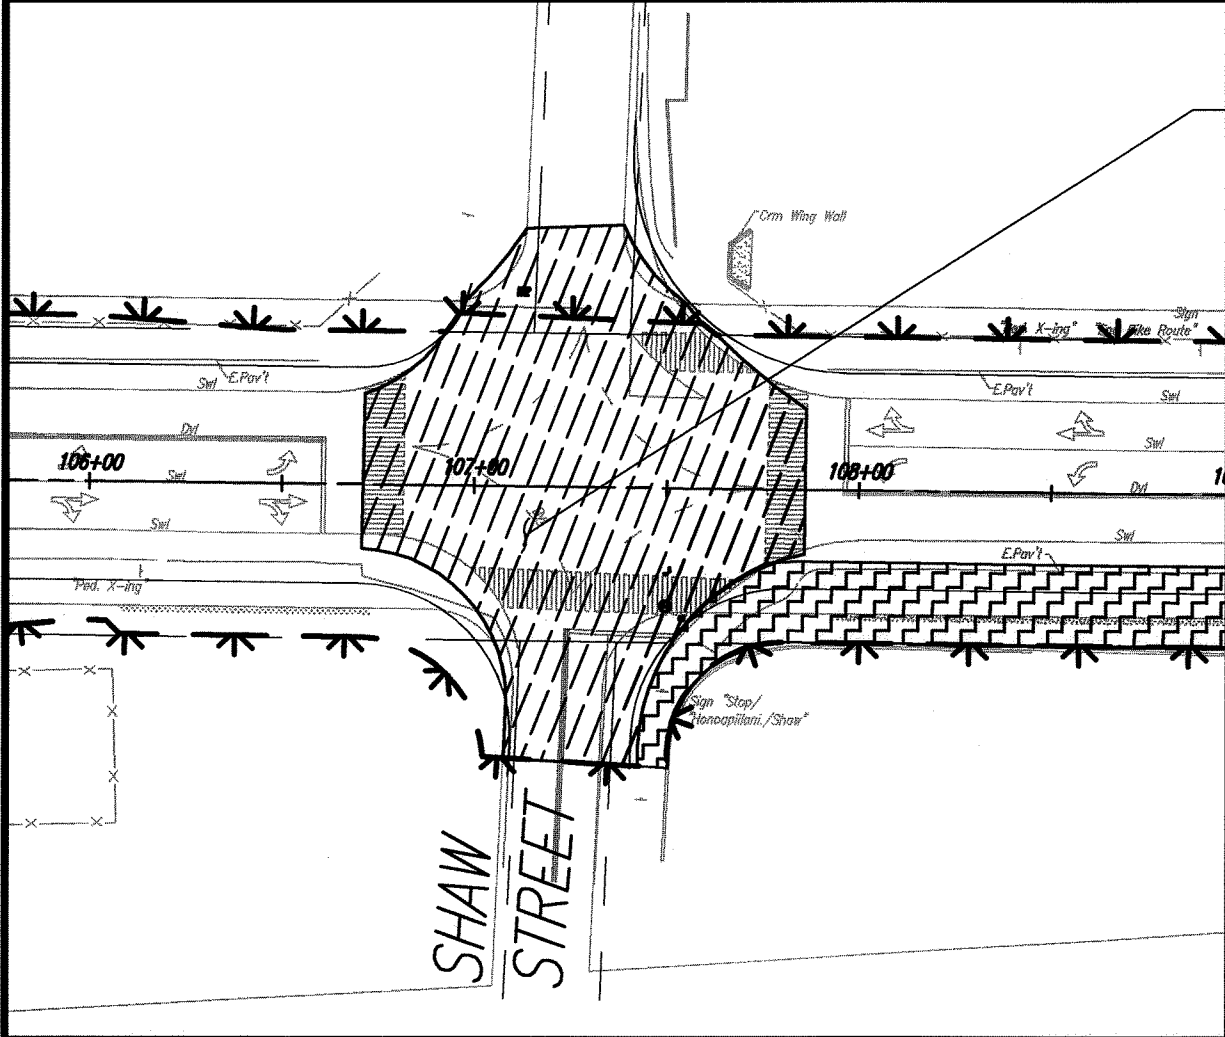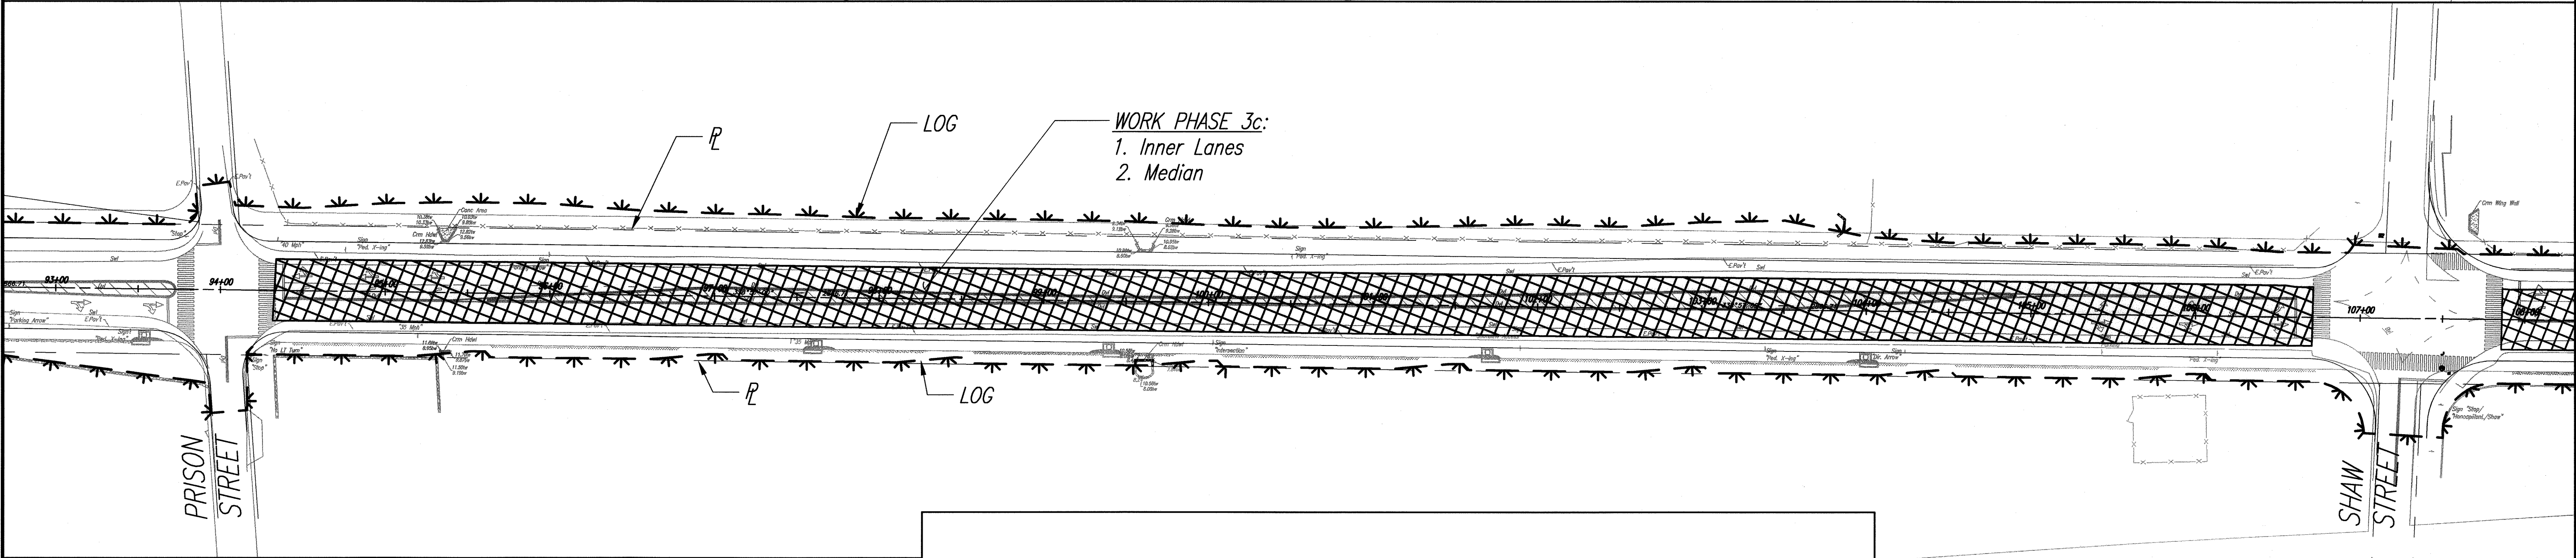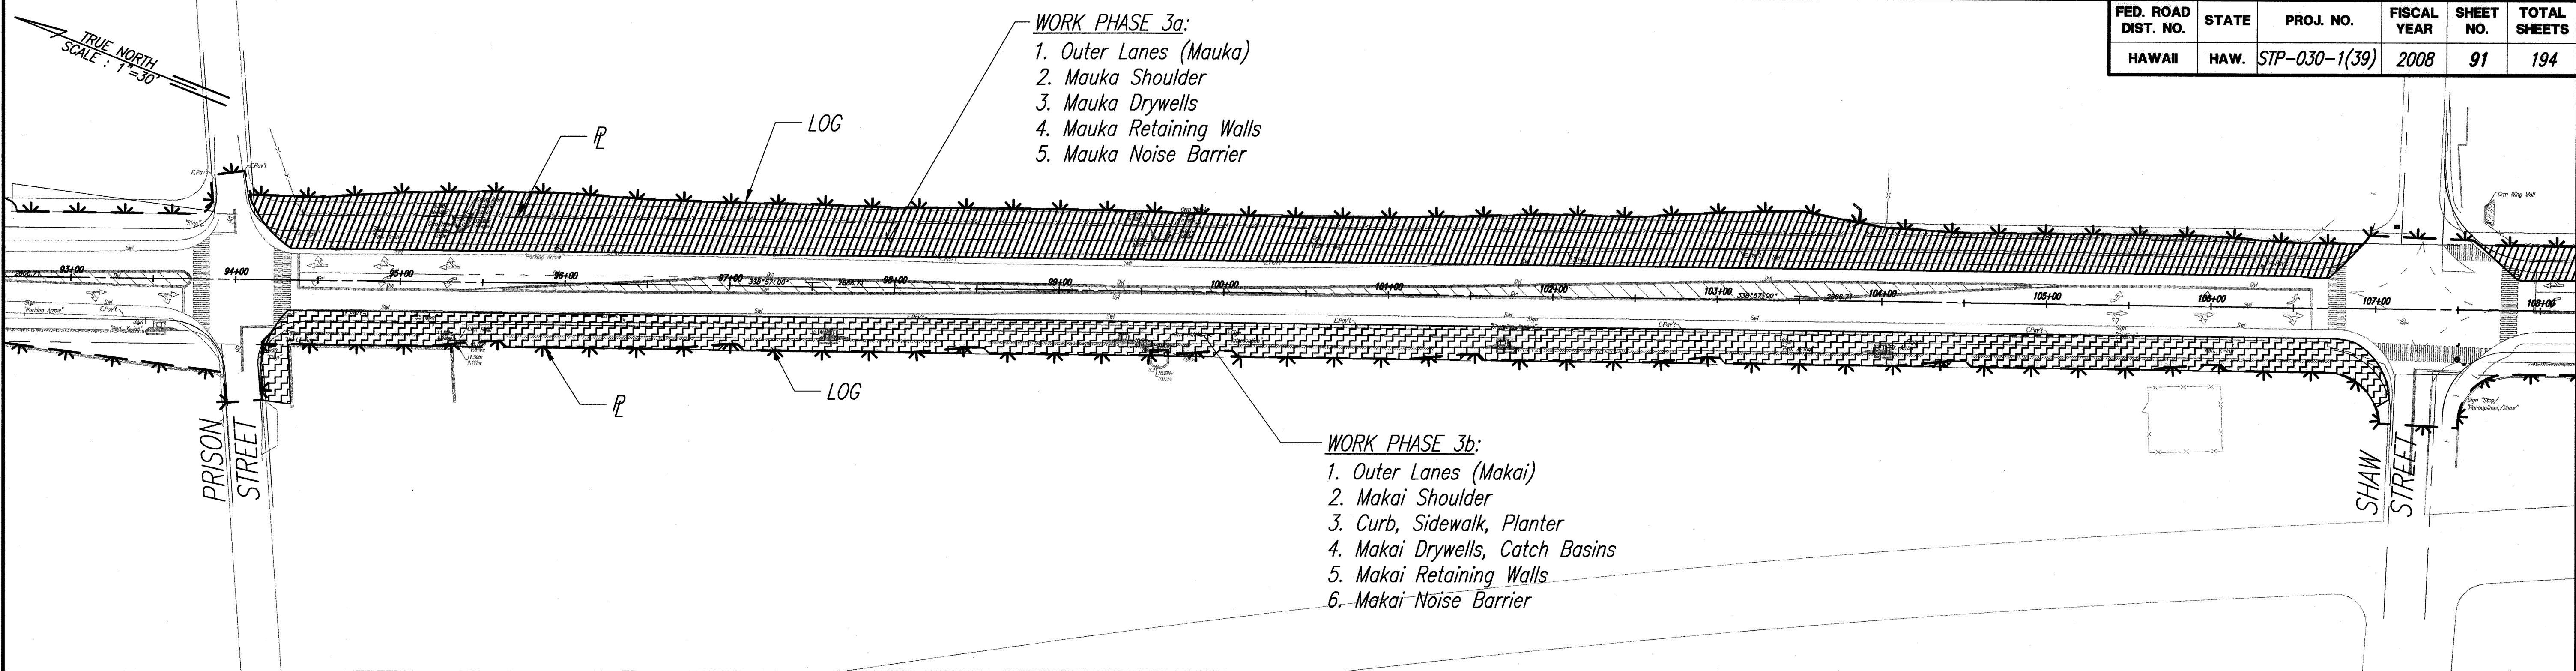


WORK PHASE 3d:

- Intersection (Curb returns, Curb ramps)

LEGEND

	Work Area Phase a
	Work Area Phase b
	Work Area Phase c
	Work Area Phase d

1" = 50'
SCALE
0 50 100 150
FEET

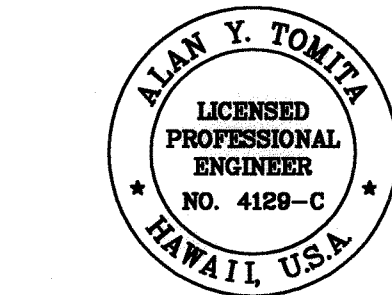

THIS WORK WAS PREPARED BY ME
OR UNDER MY SUPERVISION.

Alan Y. Tomita

STATE OF HAWAII
DEPARTMENT OF TRANSPORTATION
HIGHWAYS DIVISION

CONSTRUCTION PHASING PLANS - 3

*Honoapiilani Highway Widening
Lahaina Road to Aholo Road
Project No. STP-030-1(39)*

Scale: 1" = 50' Date: October 2008

SHEET No. 3 OF 5 SHEETS

FED. ROAD DIST. NO.	STATE	PROJ. NO.	FISCAL YEAR	SHEET NO.	TOTAL SHEETS
HAWAII	HAW.	STP-030-1(39)	2008	92	194

— WORK PHASE 4a:

1. Outer Lanes (Mauka)
2. Mauka Shoulder
3. Mauka Drywells
4. Mauka Retaining Walls
5. Mauka Noise Barrier

WORK PHASE 4b:

1. Outer Lanes (Makai)
2. Makai Shoulder
3. Curb, Sidewalk, Planter
4. Makai Drywells, Catch Basins
5. Makai Retaining Walls
6. Makai Noise Barrier

— WORK PHASE 4c:

1. Inner Lanes
2. Median


LEGEND



Work Area Phase a





Work Area Phase b

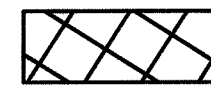

Work Area Phase c



Work Area Phase d

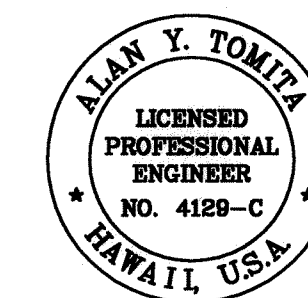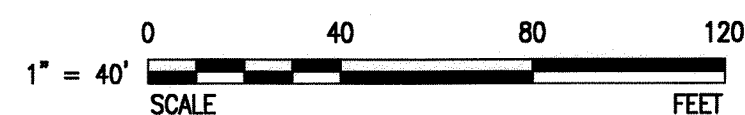

THIS WORK WAS PREPARED BY ME
OR UNDER MY SUPERVISION.

STATE OF HAWAII
DEPARTMENT OF TRANSPORTATION
HIGHWAYS DIVISION

CONSTRUCTION PHASING PLANS - 4



Honoapiilani Highway Widening
Lahainaluna Road to Aholo Road
Project No. STP-030-1(39)

Scale: 1" = 40' Date: October 2008

SHEET No. 4 OF 5 SHEETS


92

FED. ROAD DIST. NO.	STATE	PROJ. NO.	FISCAL YEAR	SHEET NO.	TOTAL SHEETS
HAWAII	HAW.	STP-030-1(39)	2008	93	194

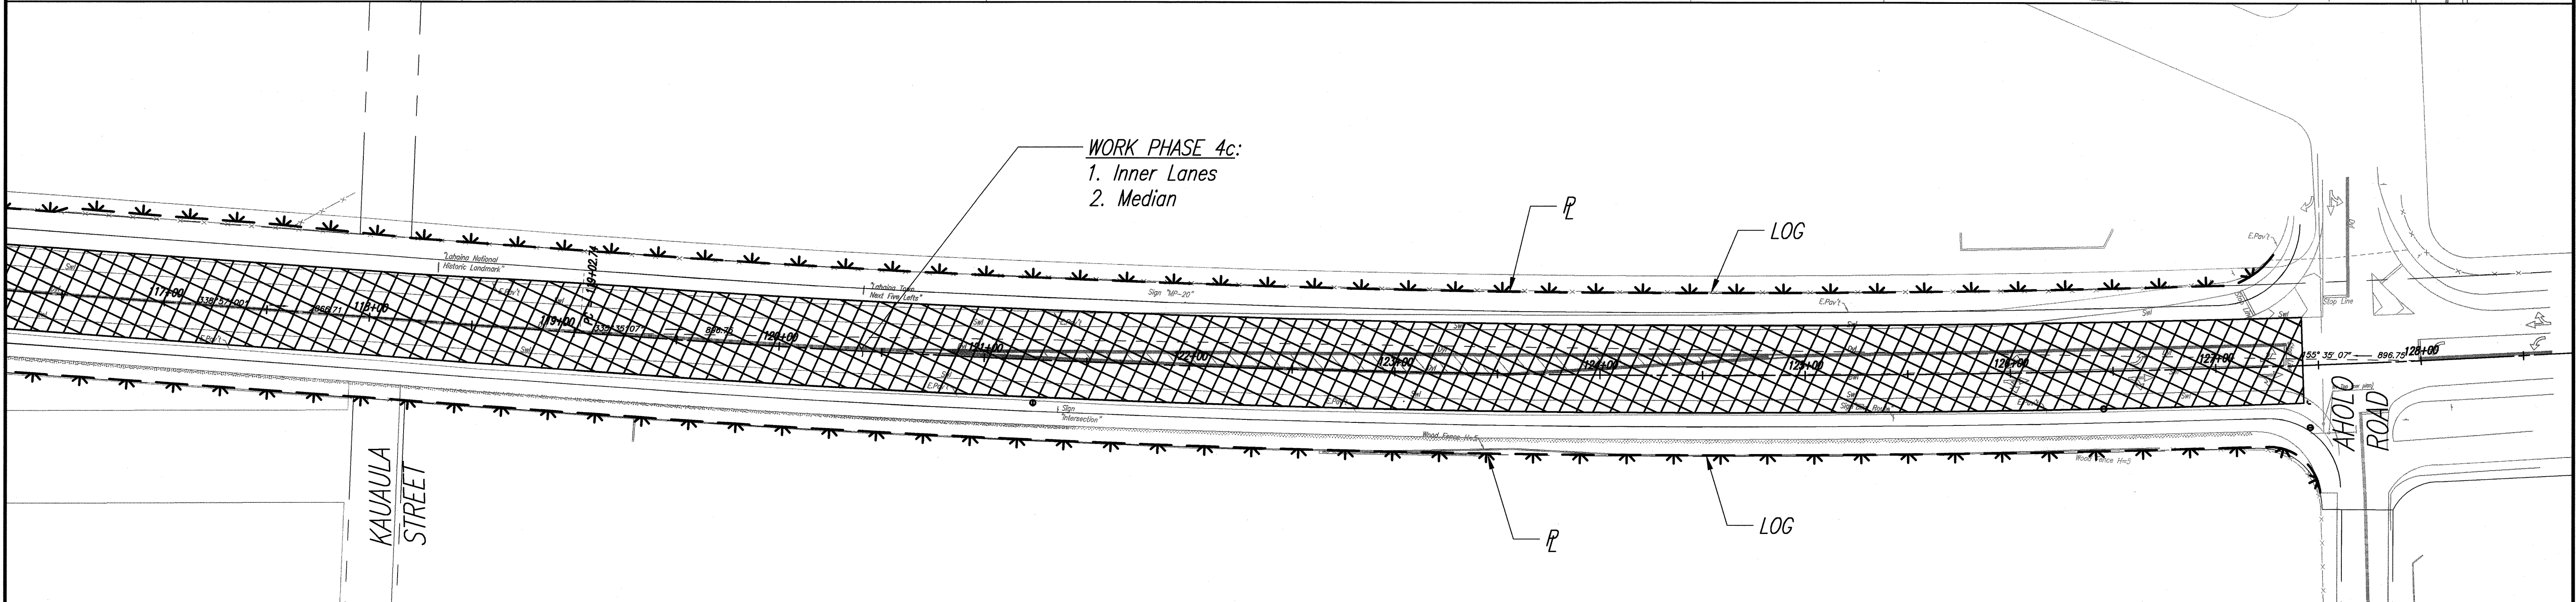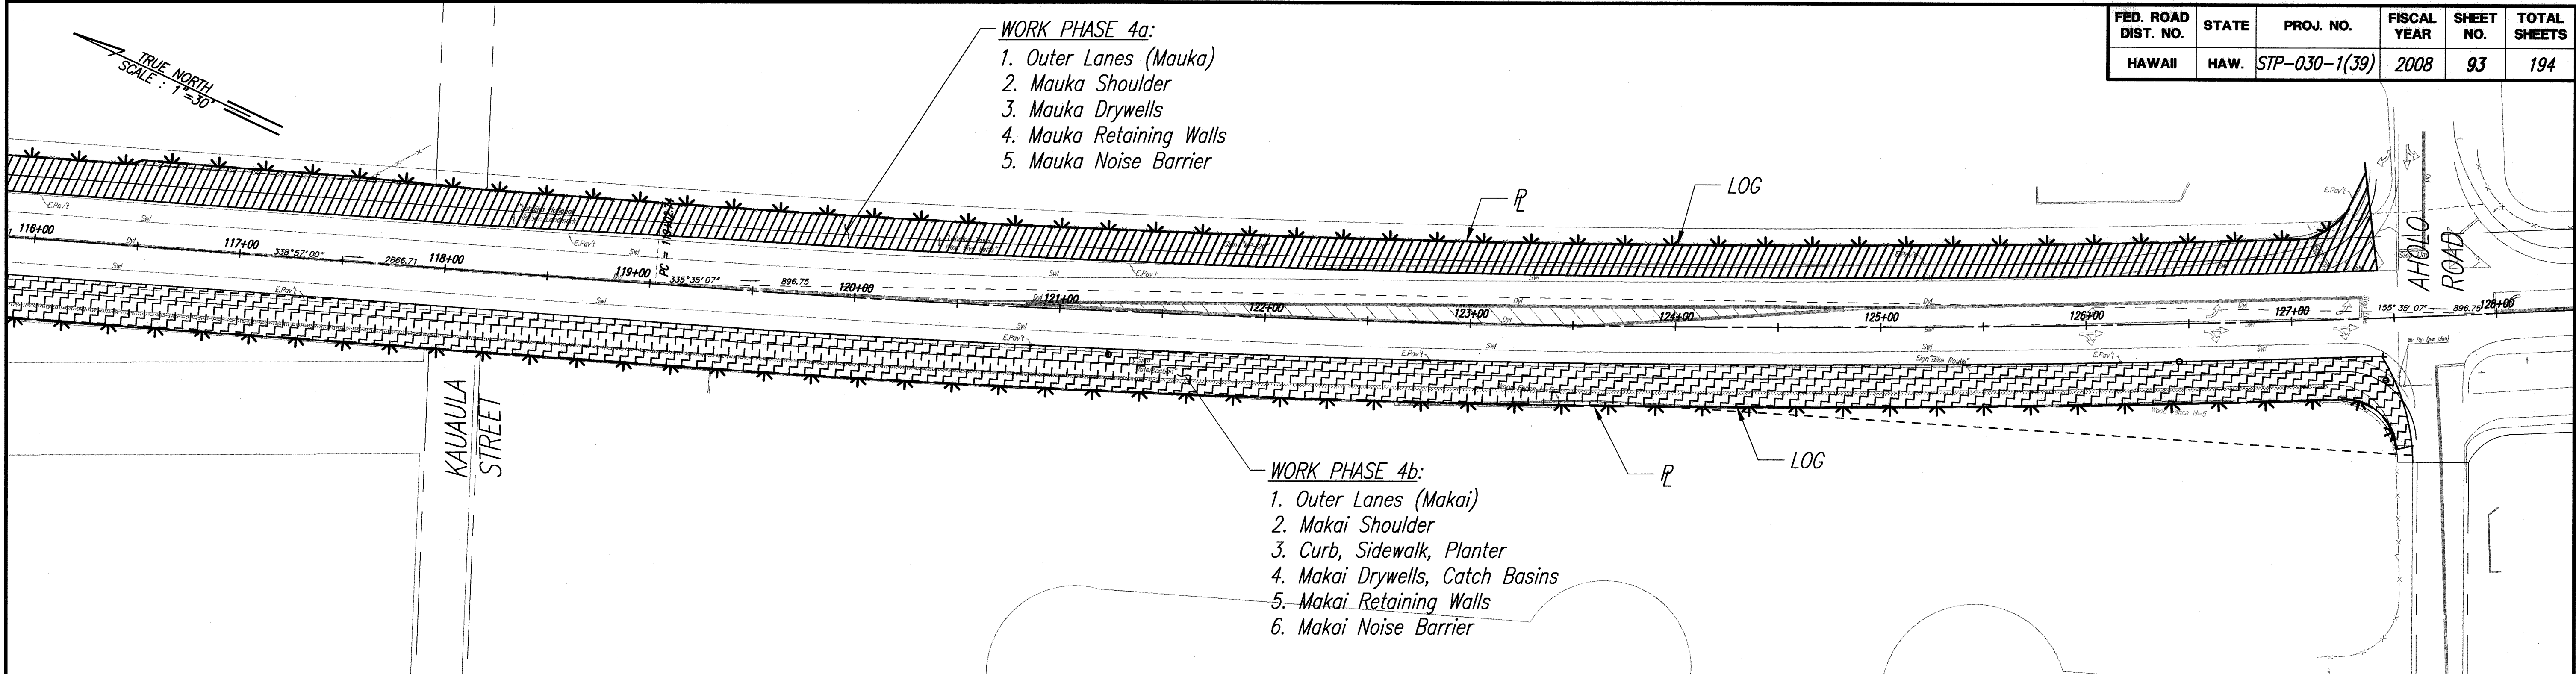


LEGEND

	Work Area Phase a
	Work Area Phase b
	Work Area Phase c

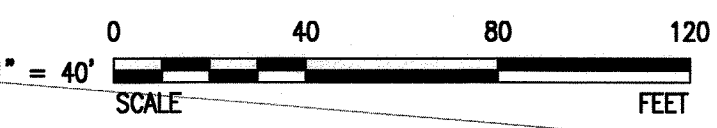

ORIGINAL PLAN	SURVEY PLOTTED BY	DATE
NOTE BOOK	DRAWN BY	
	CHECKED BY	
	QUANTITIES BY	
	CHECKED BY	
	No.	

FILENAME: P:\Projects\030-Hwy\Honoapiilani Highway Widening\Drawings\Orig - Final\030-Construction Phasing Plans 88-93.dwg
LAST UPDATE: 12-12-2008 @ 08:12 pm
PLOT DATE: 4-29-2008 @ 01:44 pm

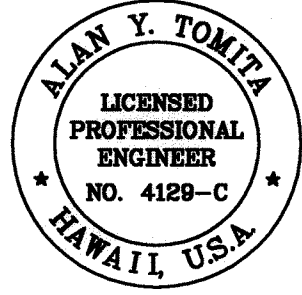

THIS WORK WAS PREPARED BY ME OR UNDER MY SUPERVISION.

Alan Y. Tomita

STATE OF HAWAII
DEPARTMENT OF TRANSPORTATION
HIGHWAYS DIVISION

CONSTRUCTION PHASING PLANS - 5

*Honoapiilani Highway Widening
Lahainaluna Road to Aholo Road
Project No. STP-030-1(39)*

Scale: 1" = 40' Date: October 2008

SHEET No. 5 OF 5 SHEETS