

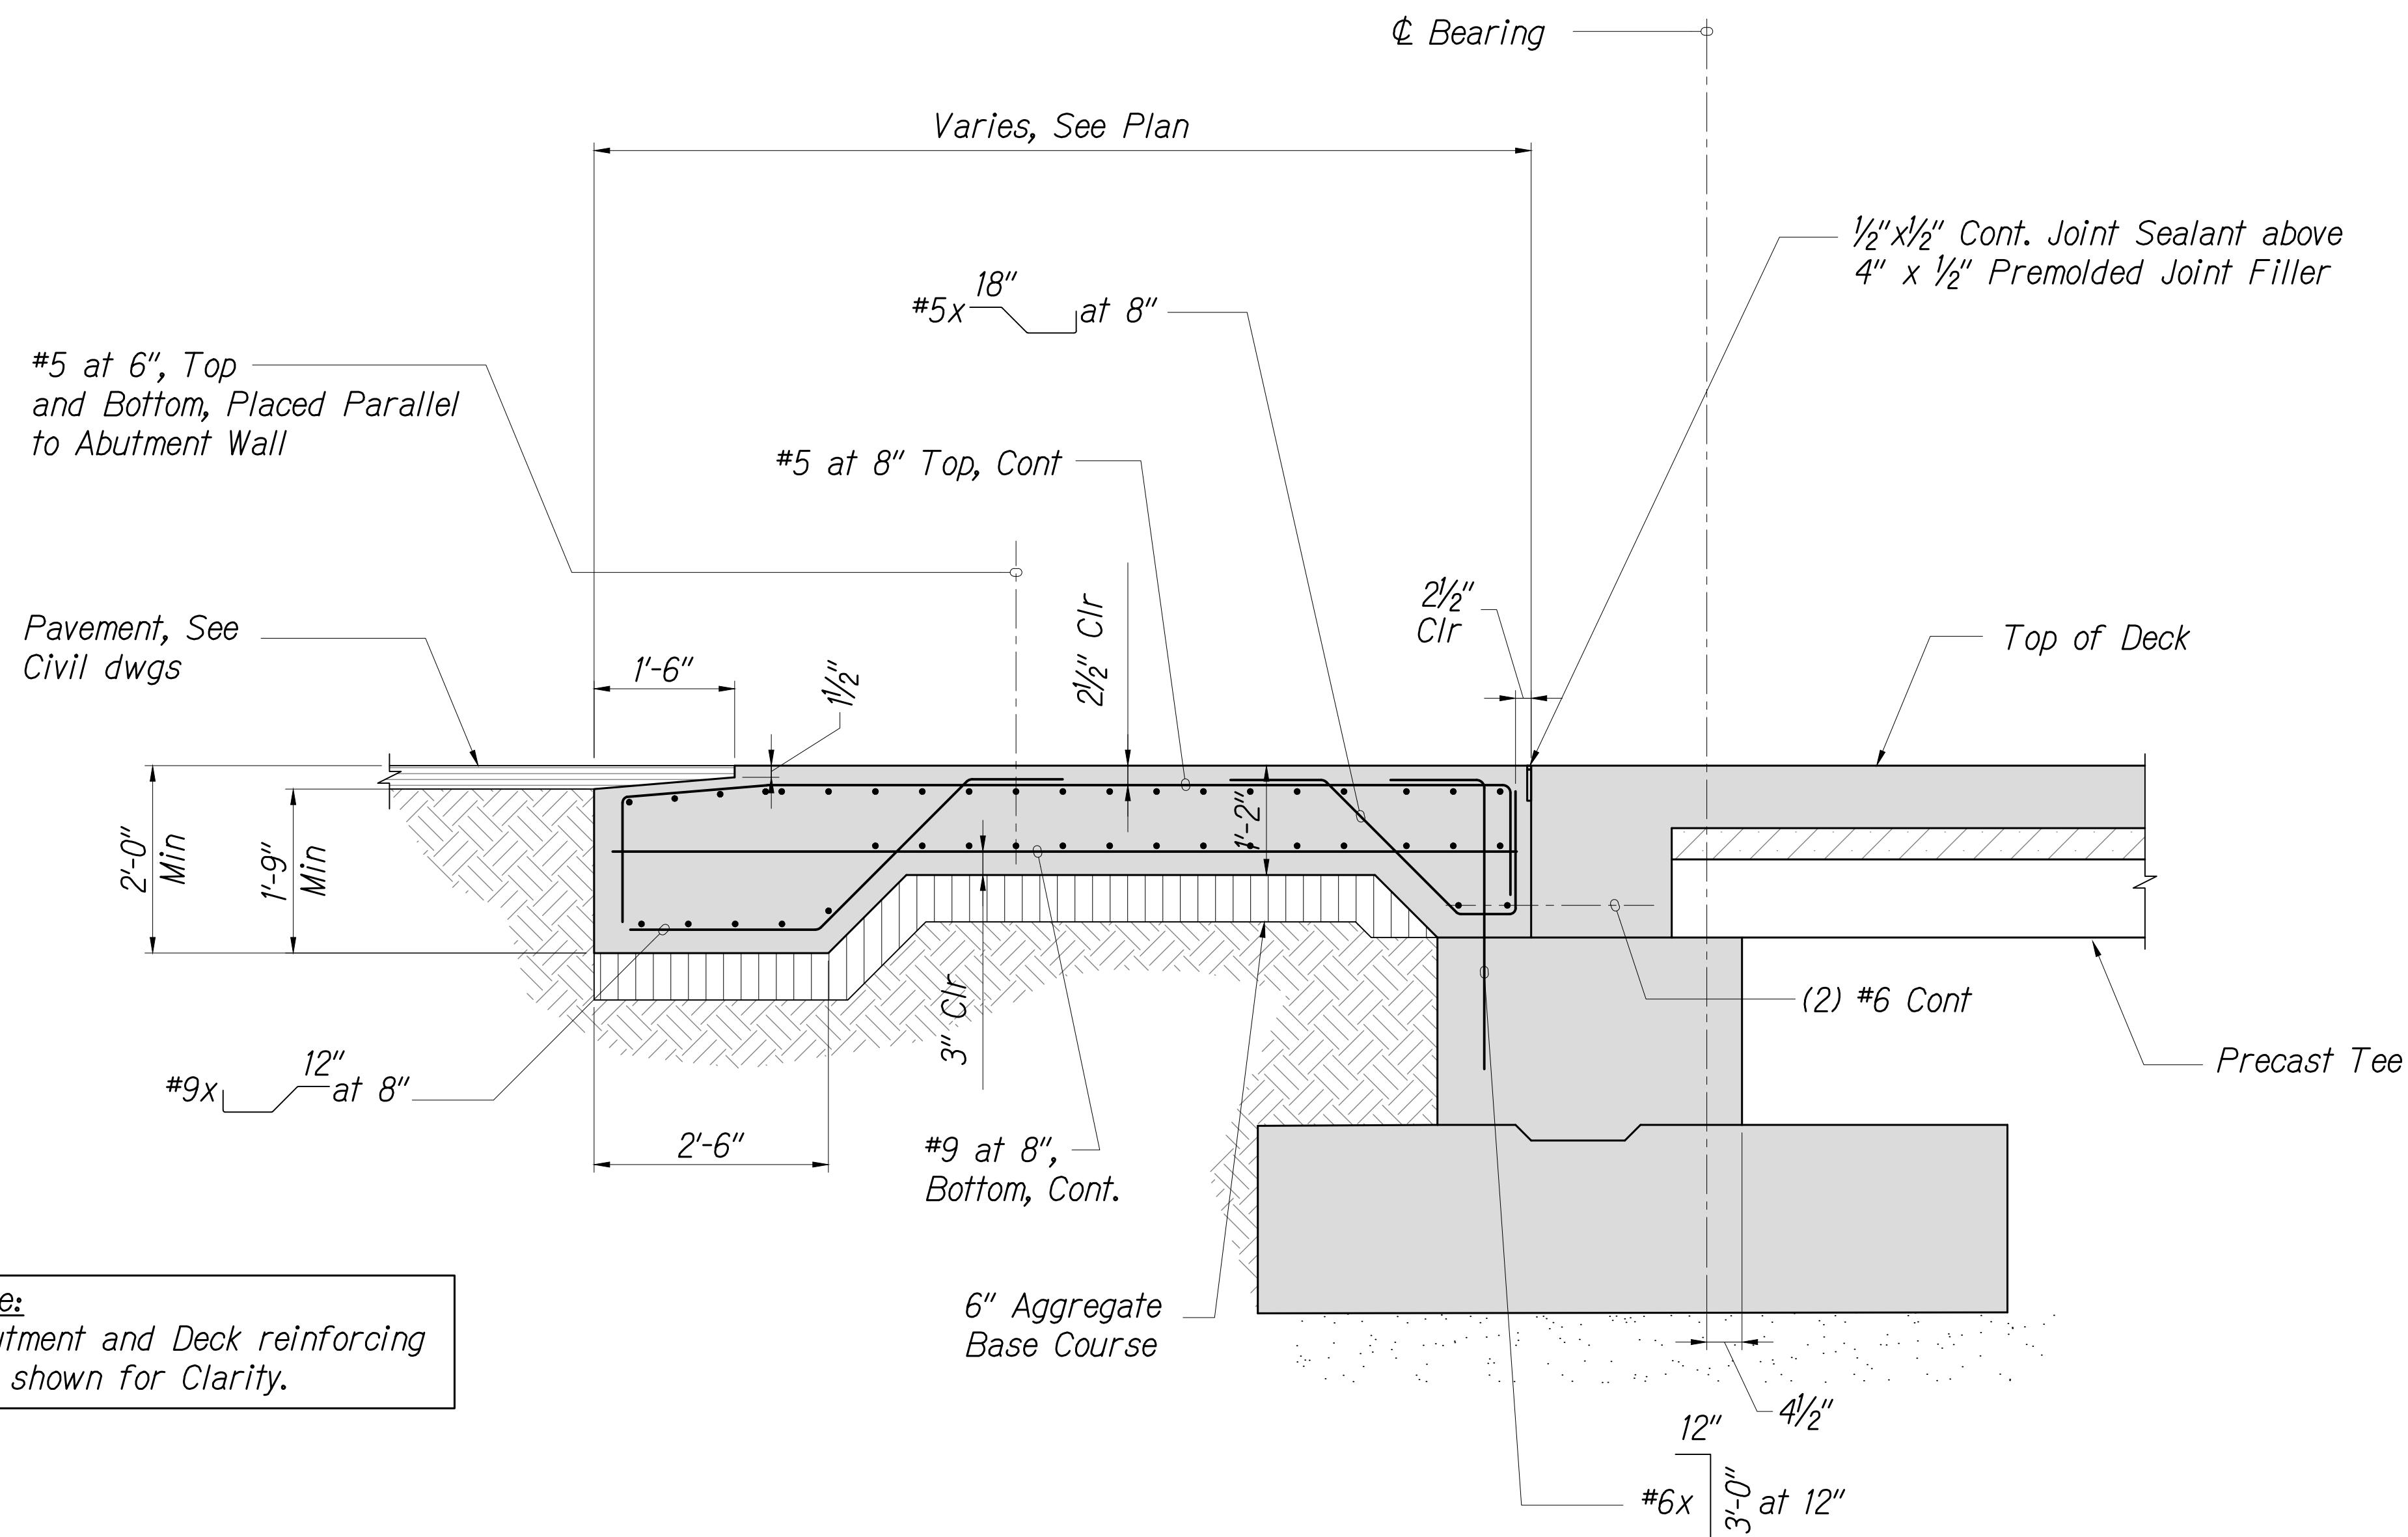
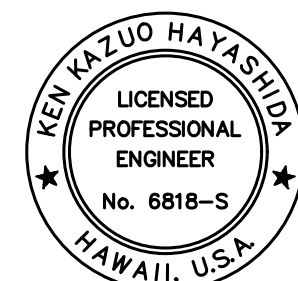


DIST. NO.	STATE	FED. AID PROJ. NO.	FISCAL YEAR	SHEET NO.	TOTAL SHEETS
MAUI	HAW.	BR-030-1(37)	2024	40	42

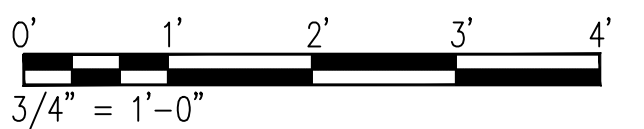

TYPICAL APPROACH SLAB SECTION

Scale: $\frac{3}{4}'' = 1'-0''$

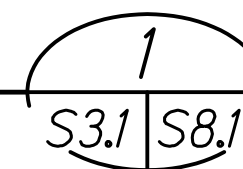

THIS WORK WAS PREPARED BY
ME OR UNDER MY SUPERVISION.
[Signature]
APRIL 30, 2026
LIC. EXP. DATE

STATE OF HAWAII
DEPARTMENT OF TRANSPORTATION
HIGHWAYS DIVISION

Approach Slab Details

Honoapi'ilani Highway
Rehabilitation of Honolulu Bridge
F.A.P. No. BR-030-1(37)

Scale: As Shown Date: August 2024

SHEET No. S8.1 OF 42 SHEETS