



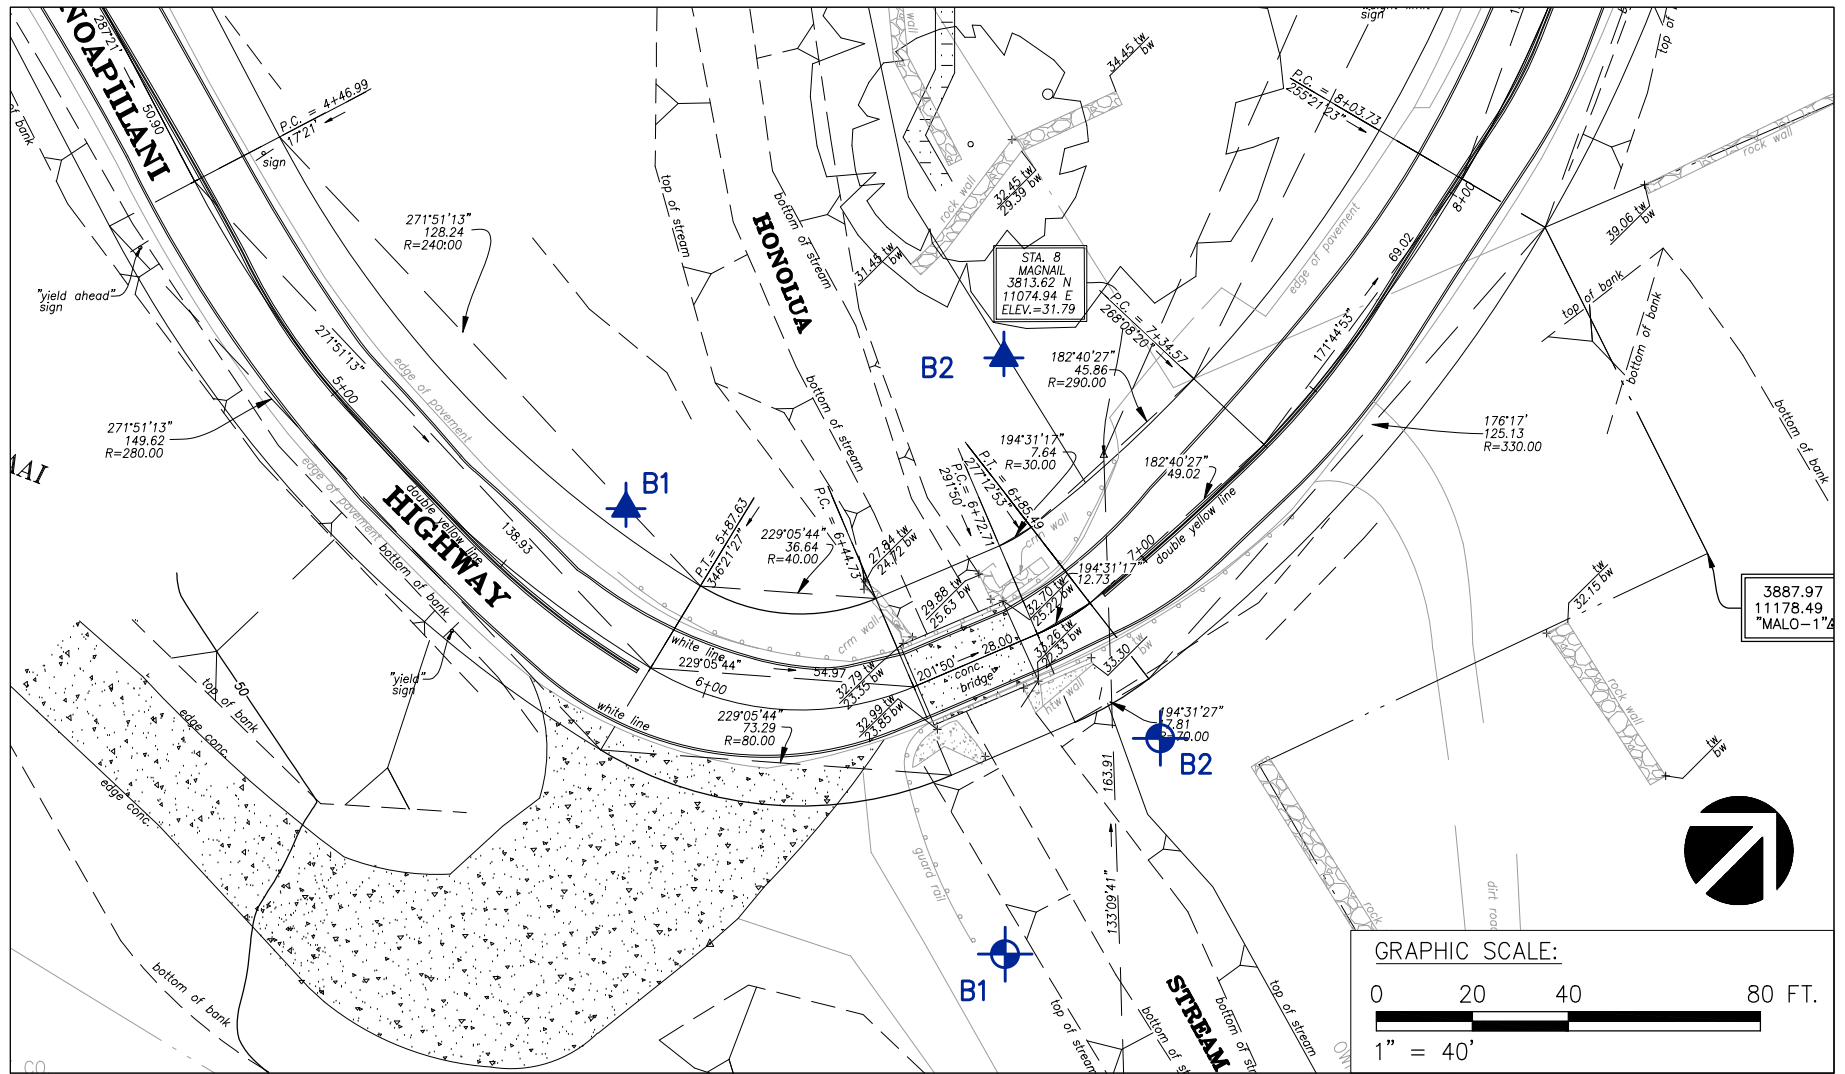

Reference: Topographic survey map provided by Austin, Tsutsumi & Associates, Inc. on 3/3/2021.

LEGEND:

-  Approximate location of 2009 borings
-  Approximate location of 2021 borings

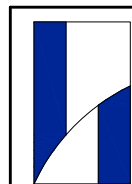

HIRATA & ASSOCIATES, INC.
Geotechnical Engineering
W.O. 23-6924

Honolua Stream Bridge - Design Change from FRP Deck to Concrete Deck

BORING LOCATION PLAN

Plate
A1.2