


DIST. NO.	STATE	FED. AID PROJ. NO.	FISCAL YEAR	SHEET NO.	TOTAL SHEETS
MAUI	HAW.	BR-030-1(37)	2024	16	42

TRUE NORTH
SCALE: 1" = 20'

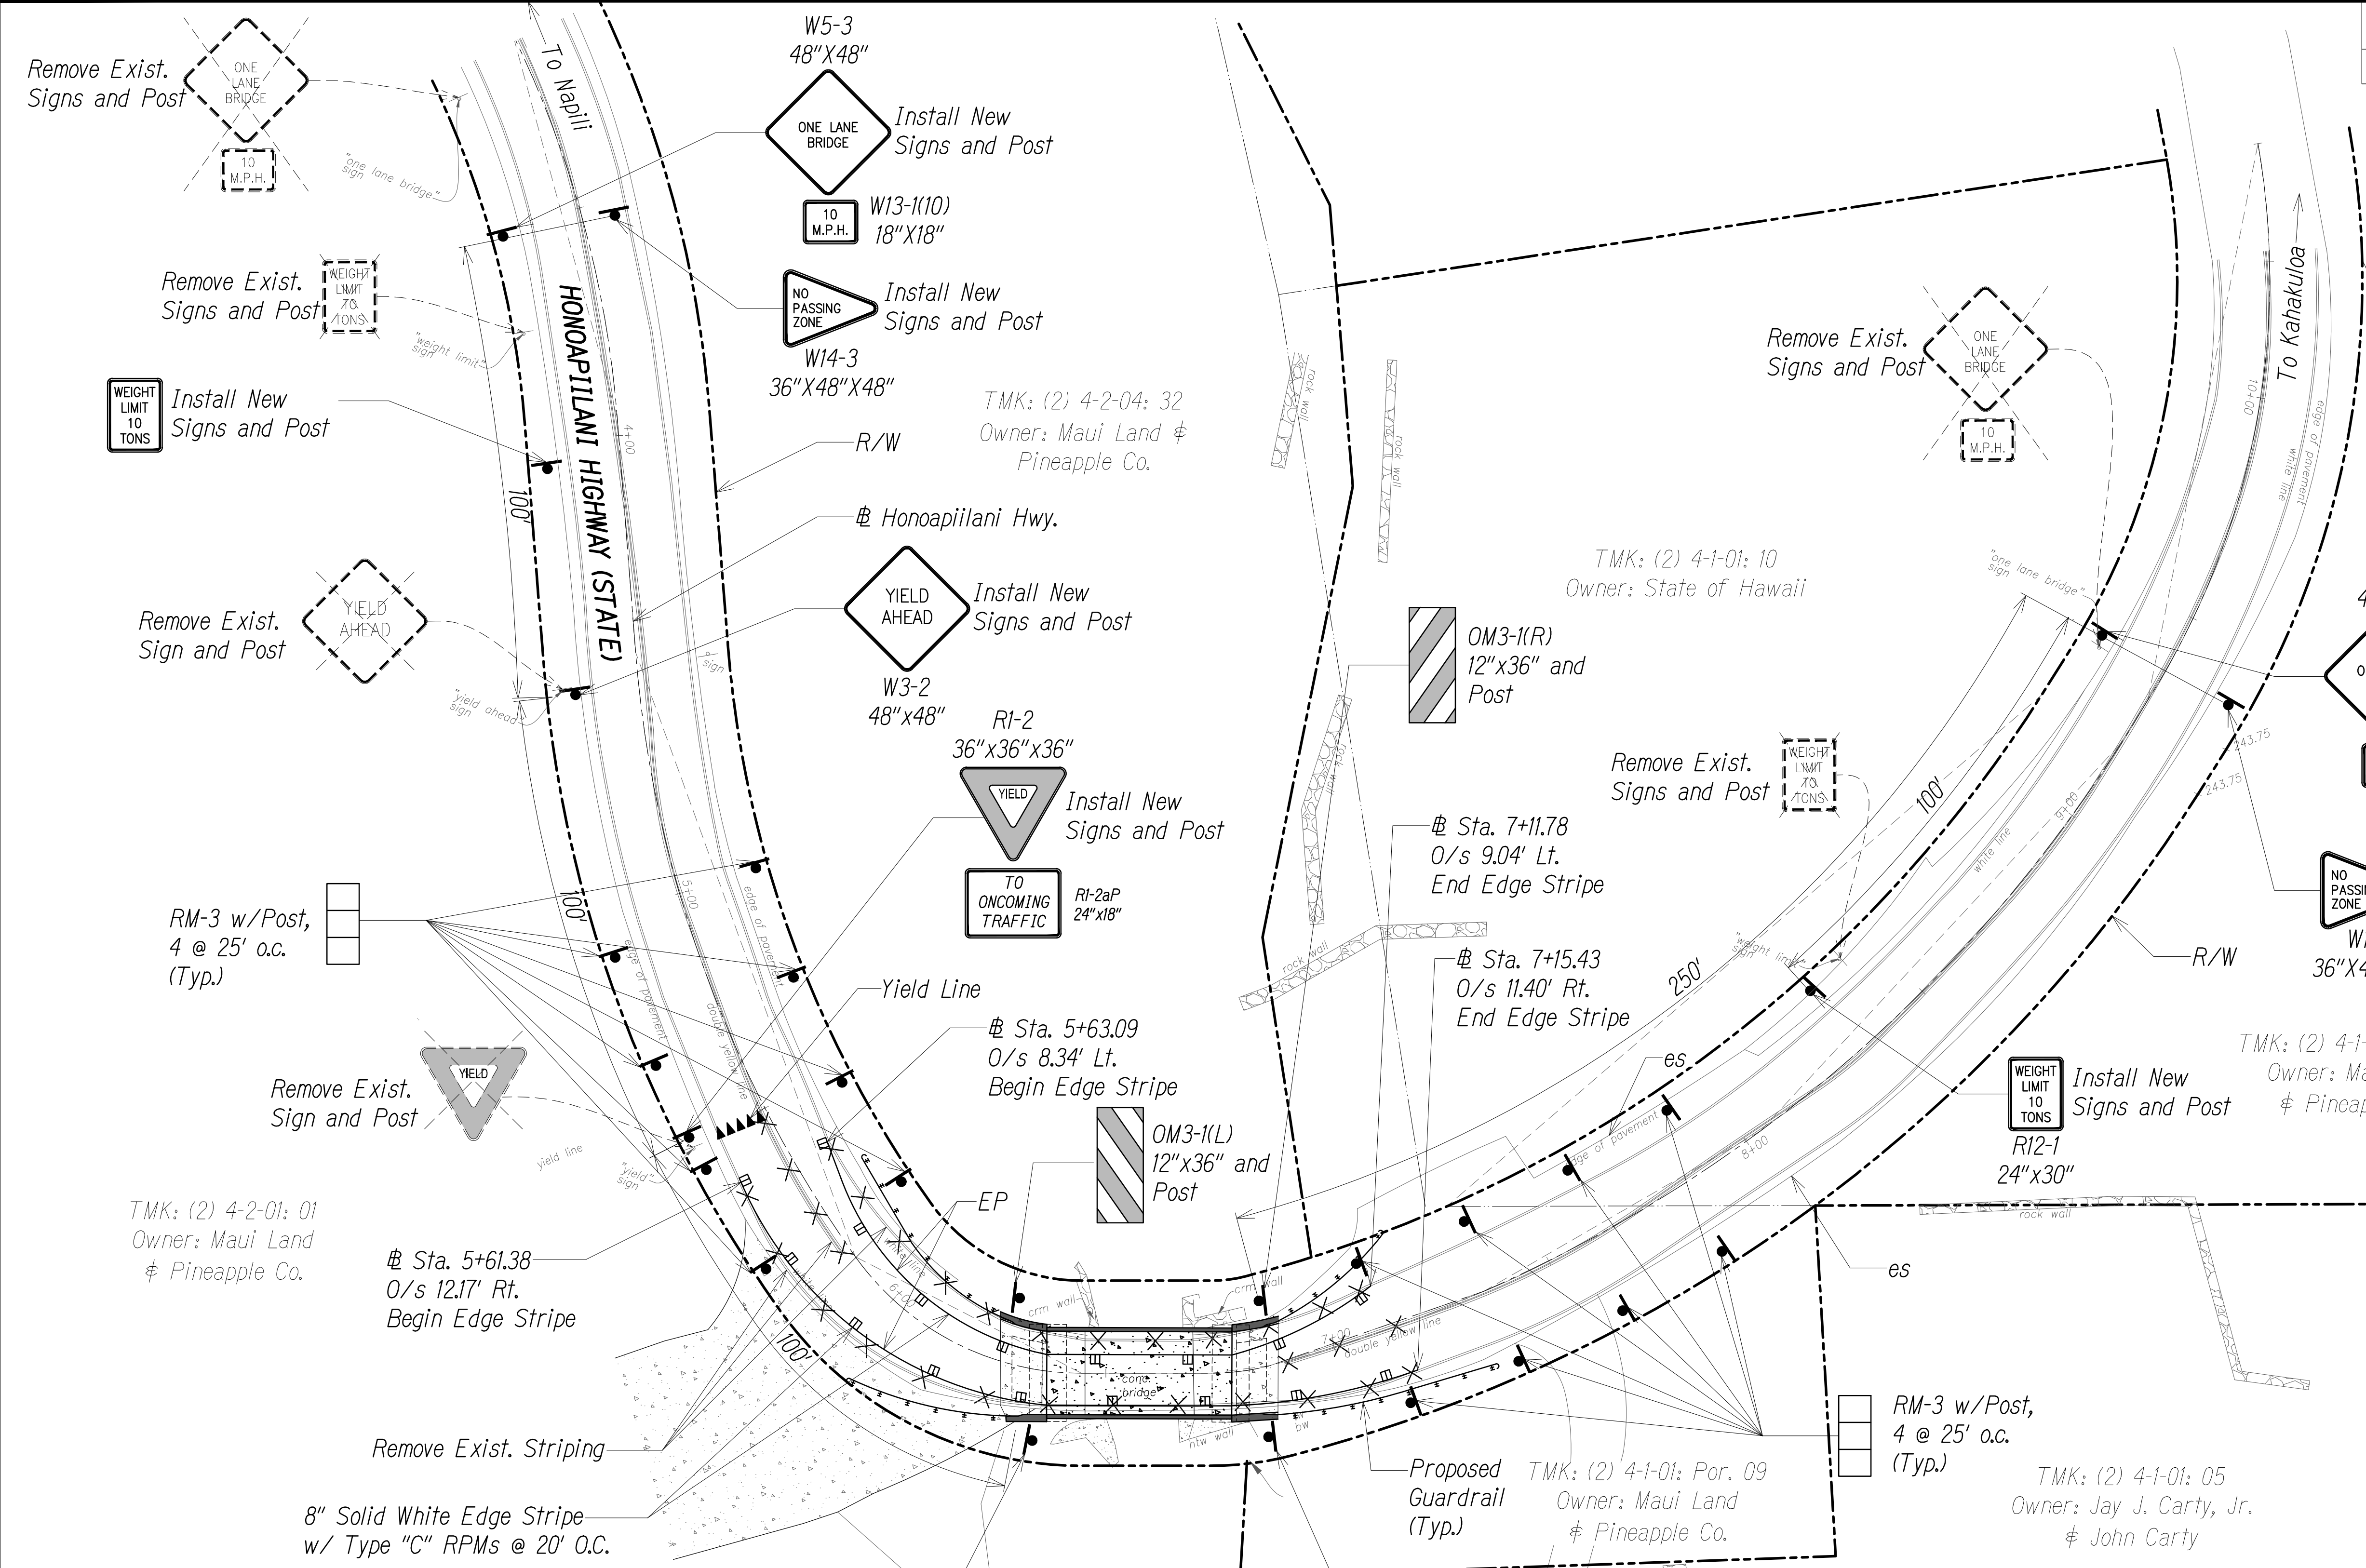

SURVEY PLOTTED BY	DATE
DESIGNED BY	
TRAFFIC BY	
DESIGNED BY	
QUANTITIES BY	
CHECKED BY	
No.	

GRAPHIC SCALE:
20' 10' 0' 20' 40'
SCALE: 1" = 20'

SIGNING AND STRIPING PLAN
Scale: 1"=20'



THIS WORK WAS PREPARED BY ME OR UNDER MY SUPERVISION.
Kyle Shinyama APRIL 30, 2026
LIC. EXP. DATE

STATE OF HAWAII
DEPARTMENT OF TRANSPORTATION
HIGHWAYS DIVISION

SIGNING AND STRIPING PLAN

*Honoapi'ilani Highway
Rehabilitation of Honolua Bridge
F.A.P. No. BR-030-1(37)*

Scale: As Shown Date: August 2024
SHEET No. C3.01 OF 42 SHEETS