


FED. ROAD DIST. NO.	STATE	PROJ. NO.	FISCAL YEAR	SHEET NO.	TOTAL SHEETS
HAWAII	HAW.	30A-04-97	1998	4	7

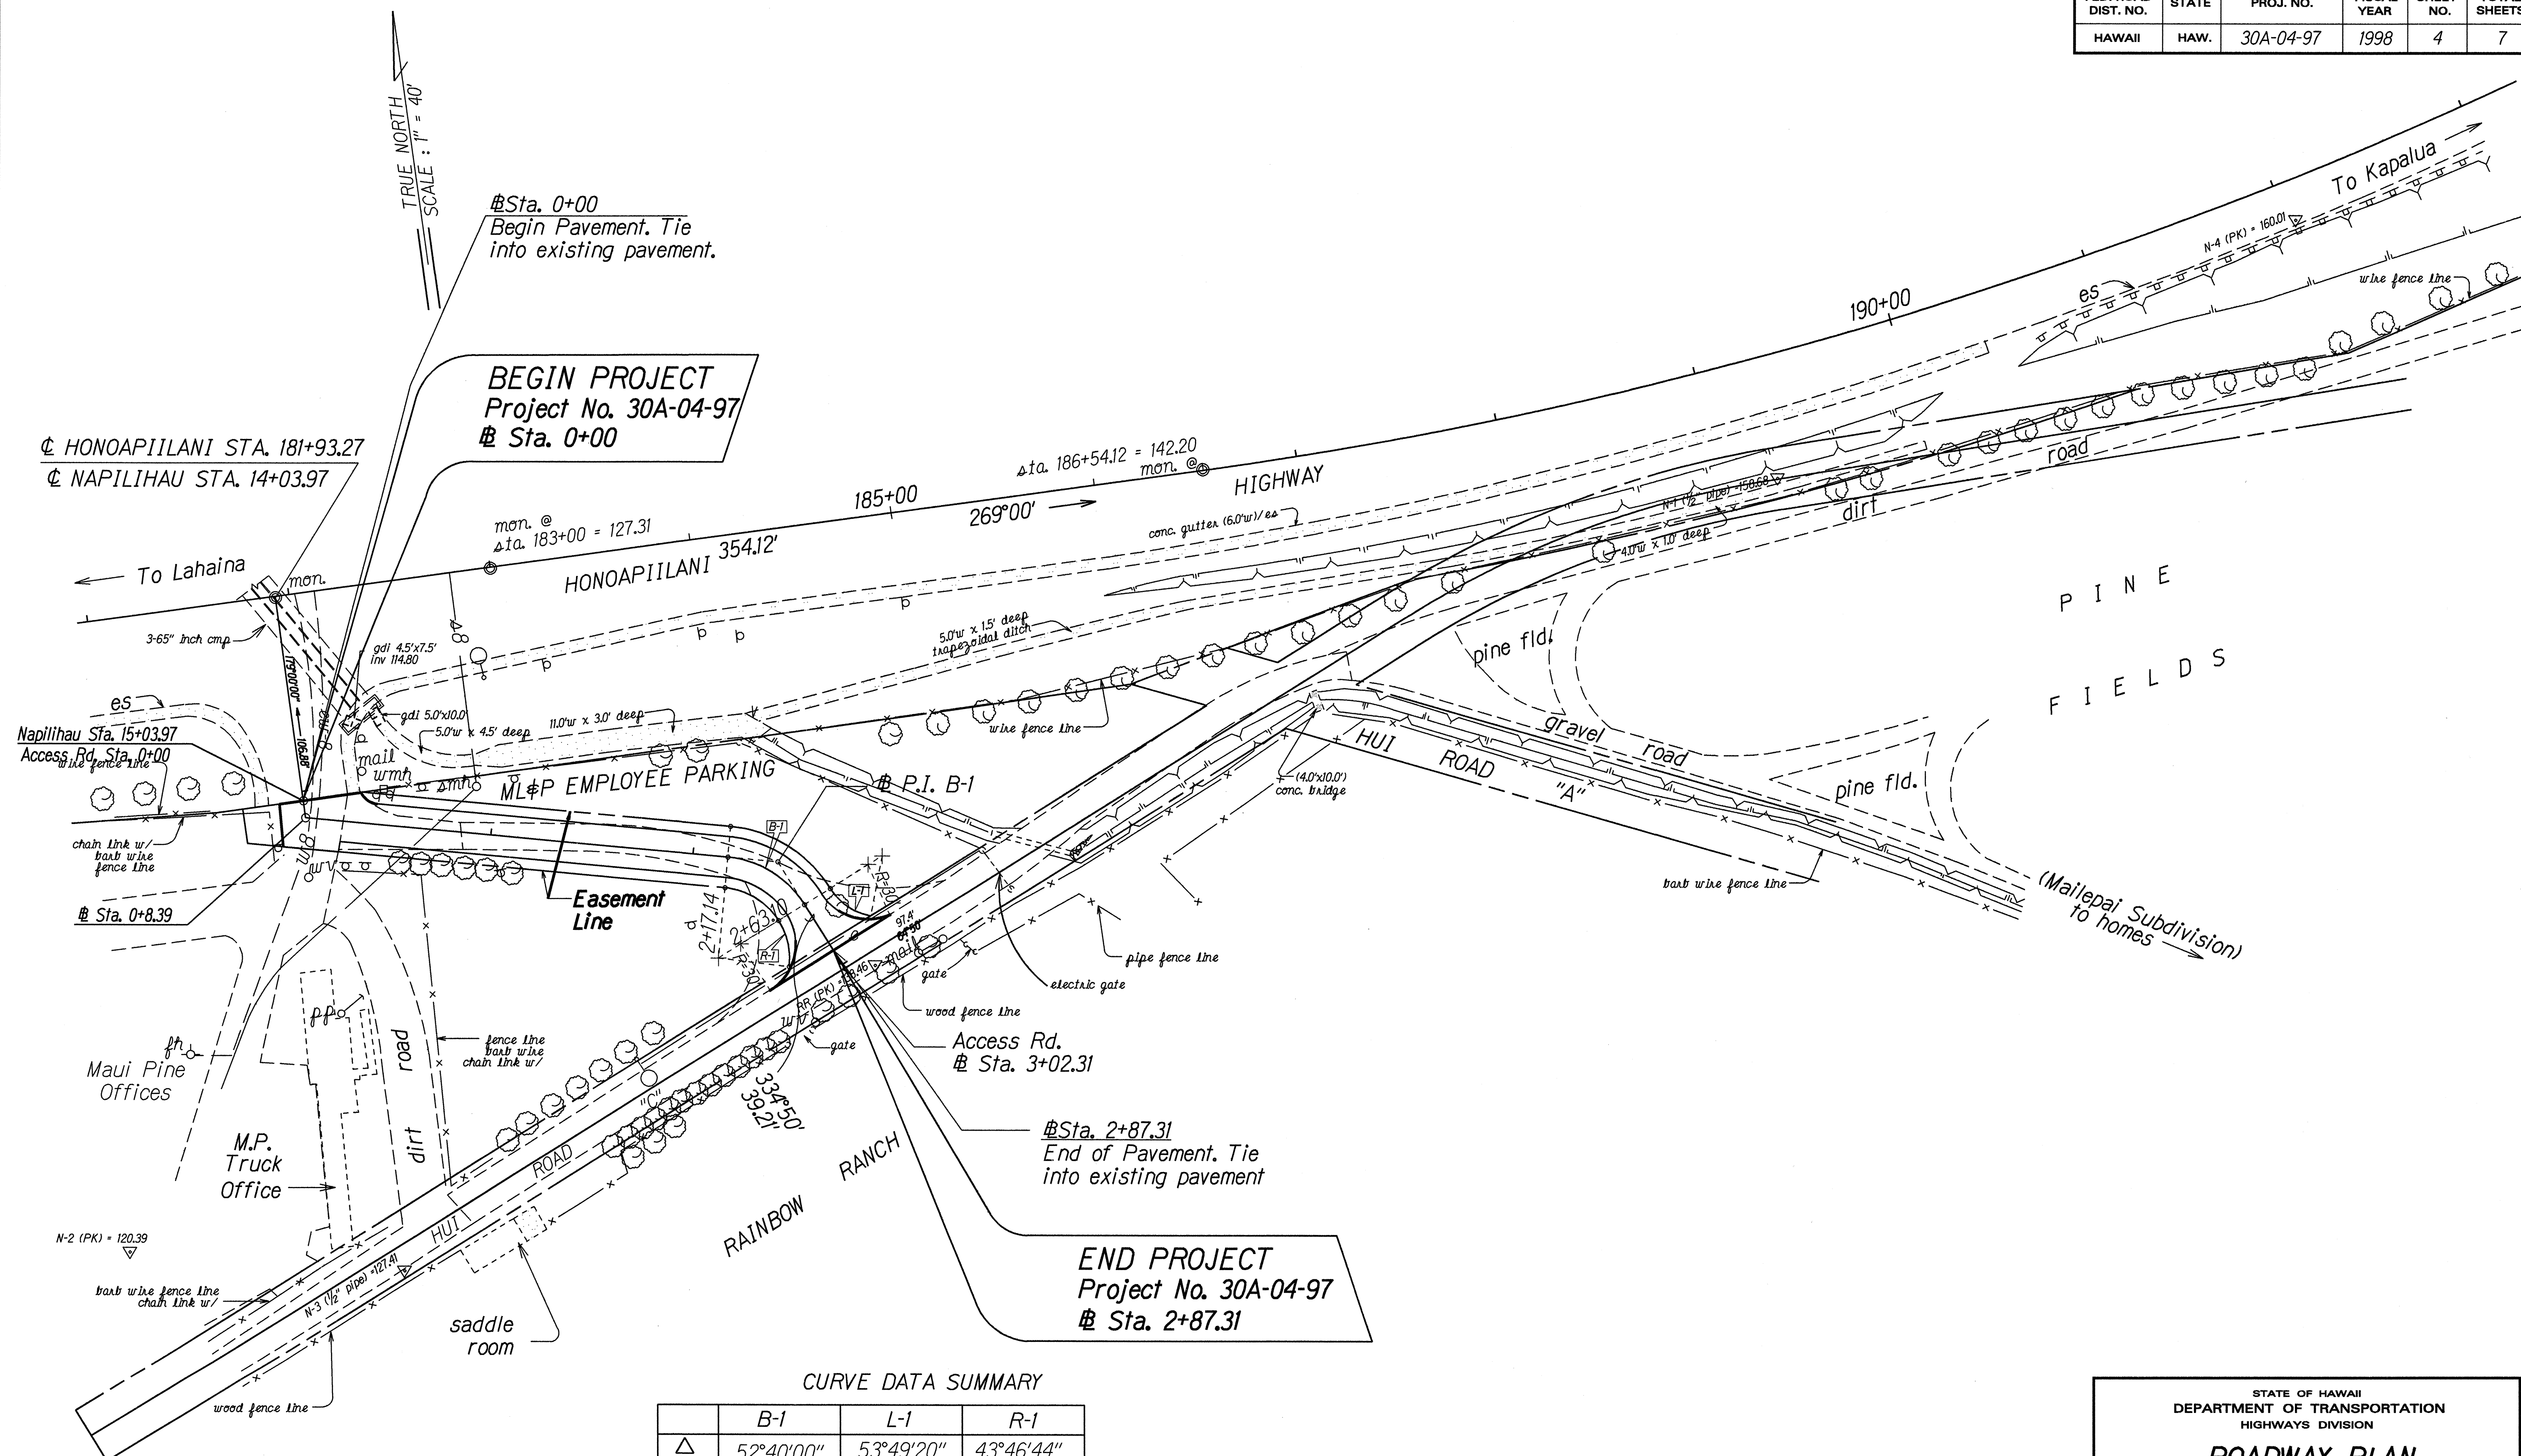

	<i>B-1</i>	<i>L-1</i>	<i>R-1</i>
Δ	$52^{\circ}40'00''$	$53^{\circ}49'20''$	$43^{\circ}46'44''$
<i>R</i>	$50.00'$	$30.00'$	$35.00'$
<i>T</i>	$24.75'$	$15.23'$	$14.06'$
<i>C</i>	$44.36'$	$27.15'$	$26.10'$
<i>Lc</i>	$45.96'$	$28.18'$	$26.74'$

ORIGINAL PLAN	SURVEY PLOTTED BY _____	DATE <u>8/20/97</u>
	DRAWN BY <u>T. Maulit</u>	
	TRACED BY _____	
NOTE BOOK	DESIGNED BY <u>T. Maulit</u>	
login: teddy	QUANTITIES BY _____	
qjhaomplagn	CHECKED BY _____	

STATE OF HAWAII
DEPARTMENT OF TRANSPORTATION
HIGHWAYS DIVISION

ROADWAY PLAN

HONOAPIILANI HIGHWAY

Access to Mailepai Subdivision

Project No. 30A-04-97

Scale: 1" = 40' Date: Mar., 1998

SHEET No. 1 OF 1 SHEETS