


FED. ROAD DIST. NO.	STATE	FED-AID PROJ. NO.	FISCAL YEAR	SHEET NO.	TOTAL SHEETS
HAWAII	HAW.	HSIP-030-1(45)	2019	15	48

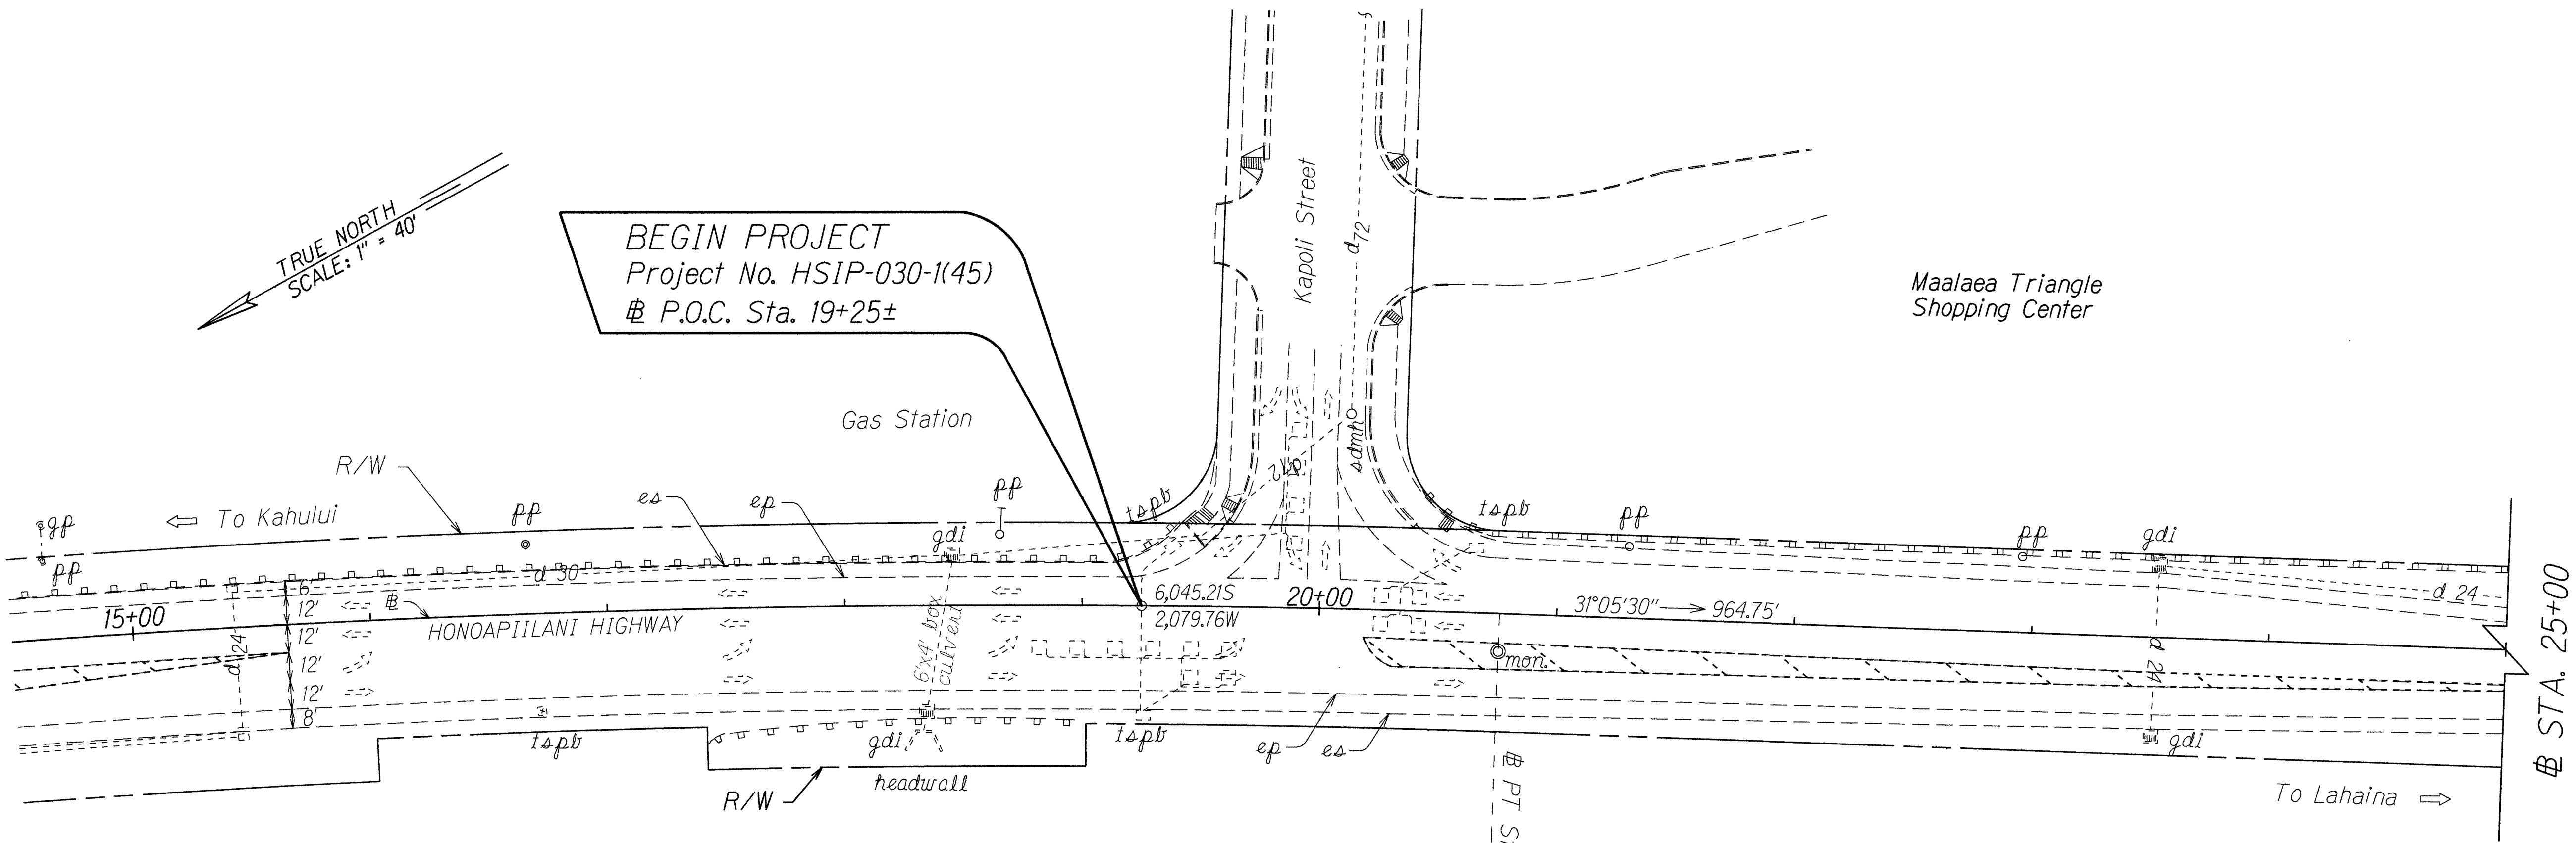

CURVE DATA:

Δ	= 20°48'30"
$\frac{\Delta}{2}$	= 10°24'15"
R	= 5,715.97'
T	= 1,049.51'
C	= 2,064.50'
Lc	= 2,075.89'
D.C.	= 1°00'00"

NOTE:
For work in this area, See Plan Sheet No. 35.

ORIGINAL PLAN	SURVEY PLOTTED BY	DATE
NOTE BOOK	DRAWN BY	
DESIGNED BY	TRACED BY	
CHECKED BY	CHECKED BY	
NO.		

STATE OF HAWAII
DEPARTMENT OF TRANSPORTATION
HIGHWAYS DIVISION

ROADWAY PLANS

HONOAPIILANI HIGHWAY SAFETY IMPROVEMENTS


Kapoli Street to Papalaua Beach Park

Federal Aid Project No. HSIP-030-1(45)

Scale: 1" = 40' Date: Aug, 2018

SHEET No. 1 OF 11 SHEETS


FED. ROAD DIST. NO.	STATE	FED-AID PROJ. NO.	FISCAL YEAR	SHEET NO.	TOTAL SHEETS
HAWAII	HAW.	HSIP-030-1(45)	2019	16	48

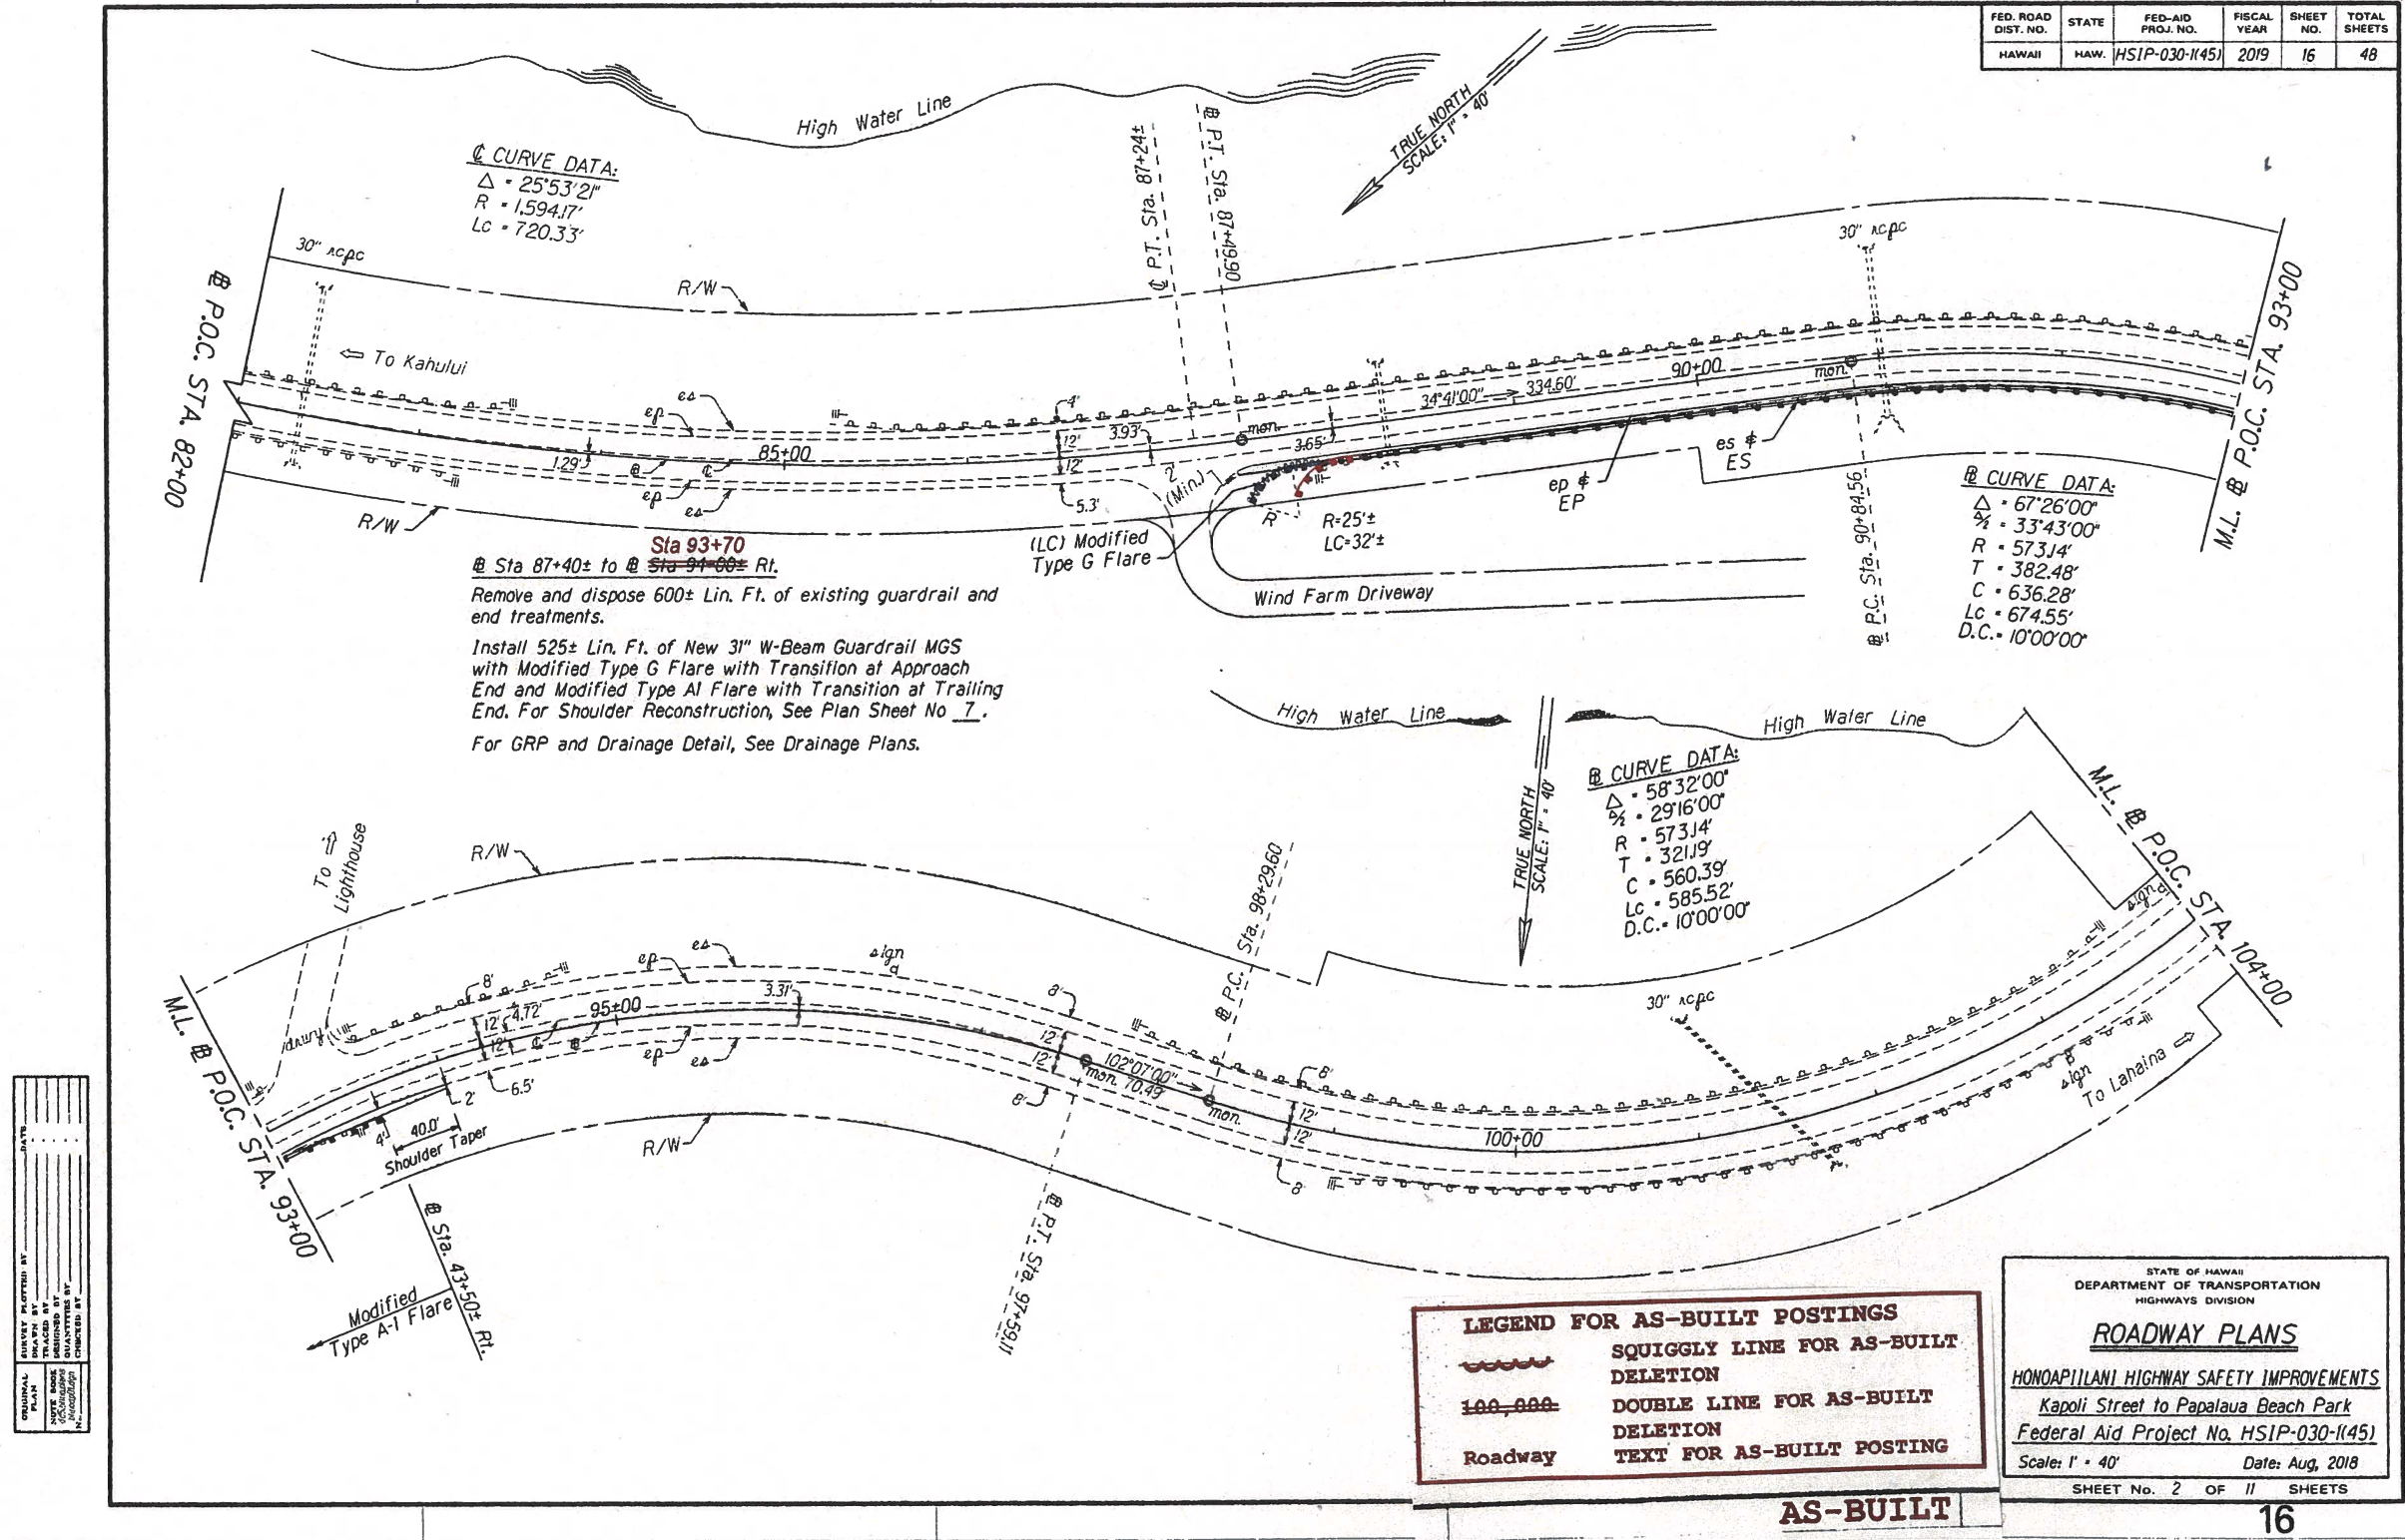


STATE OF HAWAII DEPARTMENT OF TRANSPORTATION HIGHWAYS DIVISION
ROADWAY PLANS
HONOAPIILANI HIGHWAY SAFETY IMPROVEMENTS
Kapoli Street to Papalaua Beach Park
Federal Aid Project No. HSIP-030-1(45)
Scale: 1" = 40'
Date: Aug, 2018
SHEET No. 2 OF 11 SHEETS

FED. ROAD DIST. NO.	STATE	FED-AID PROJ. NO.	FISCAL YEAR	SHEET NO.	TOTAL SHEETS
HAWAII	HAW.	HSIP-030-1(45)	2019	17	48

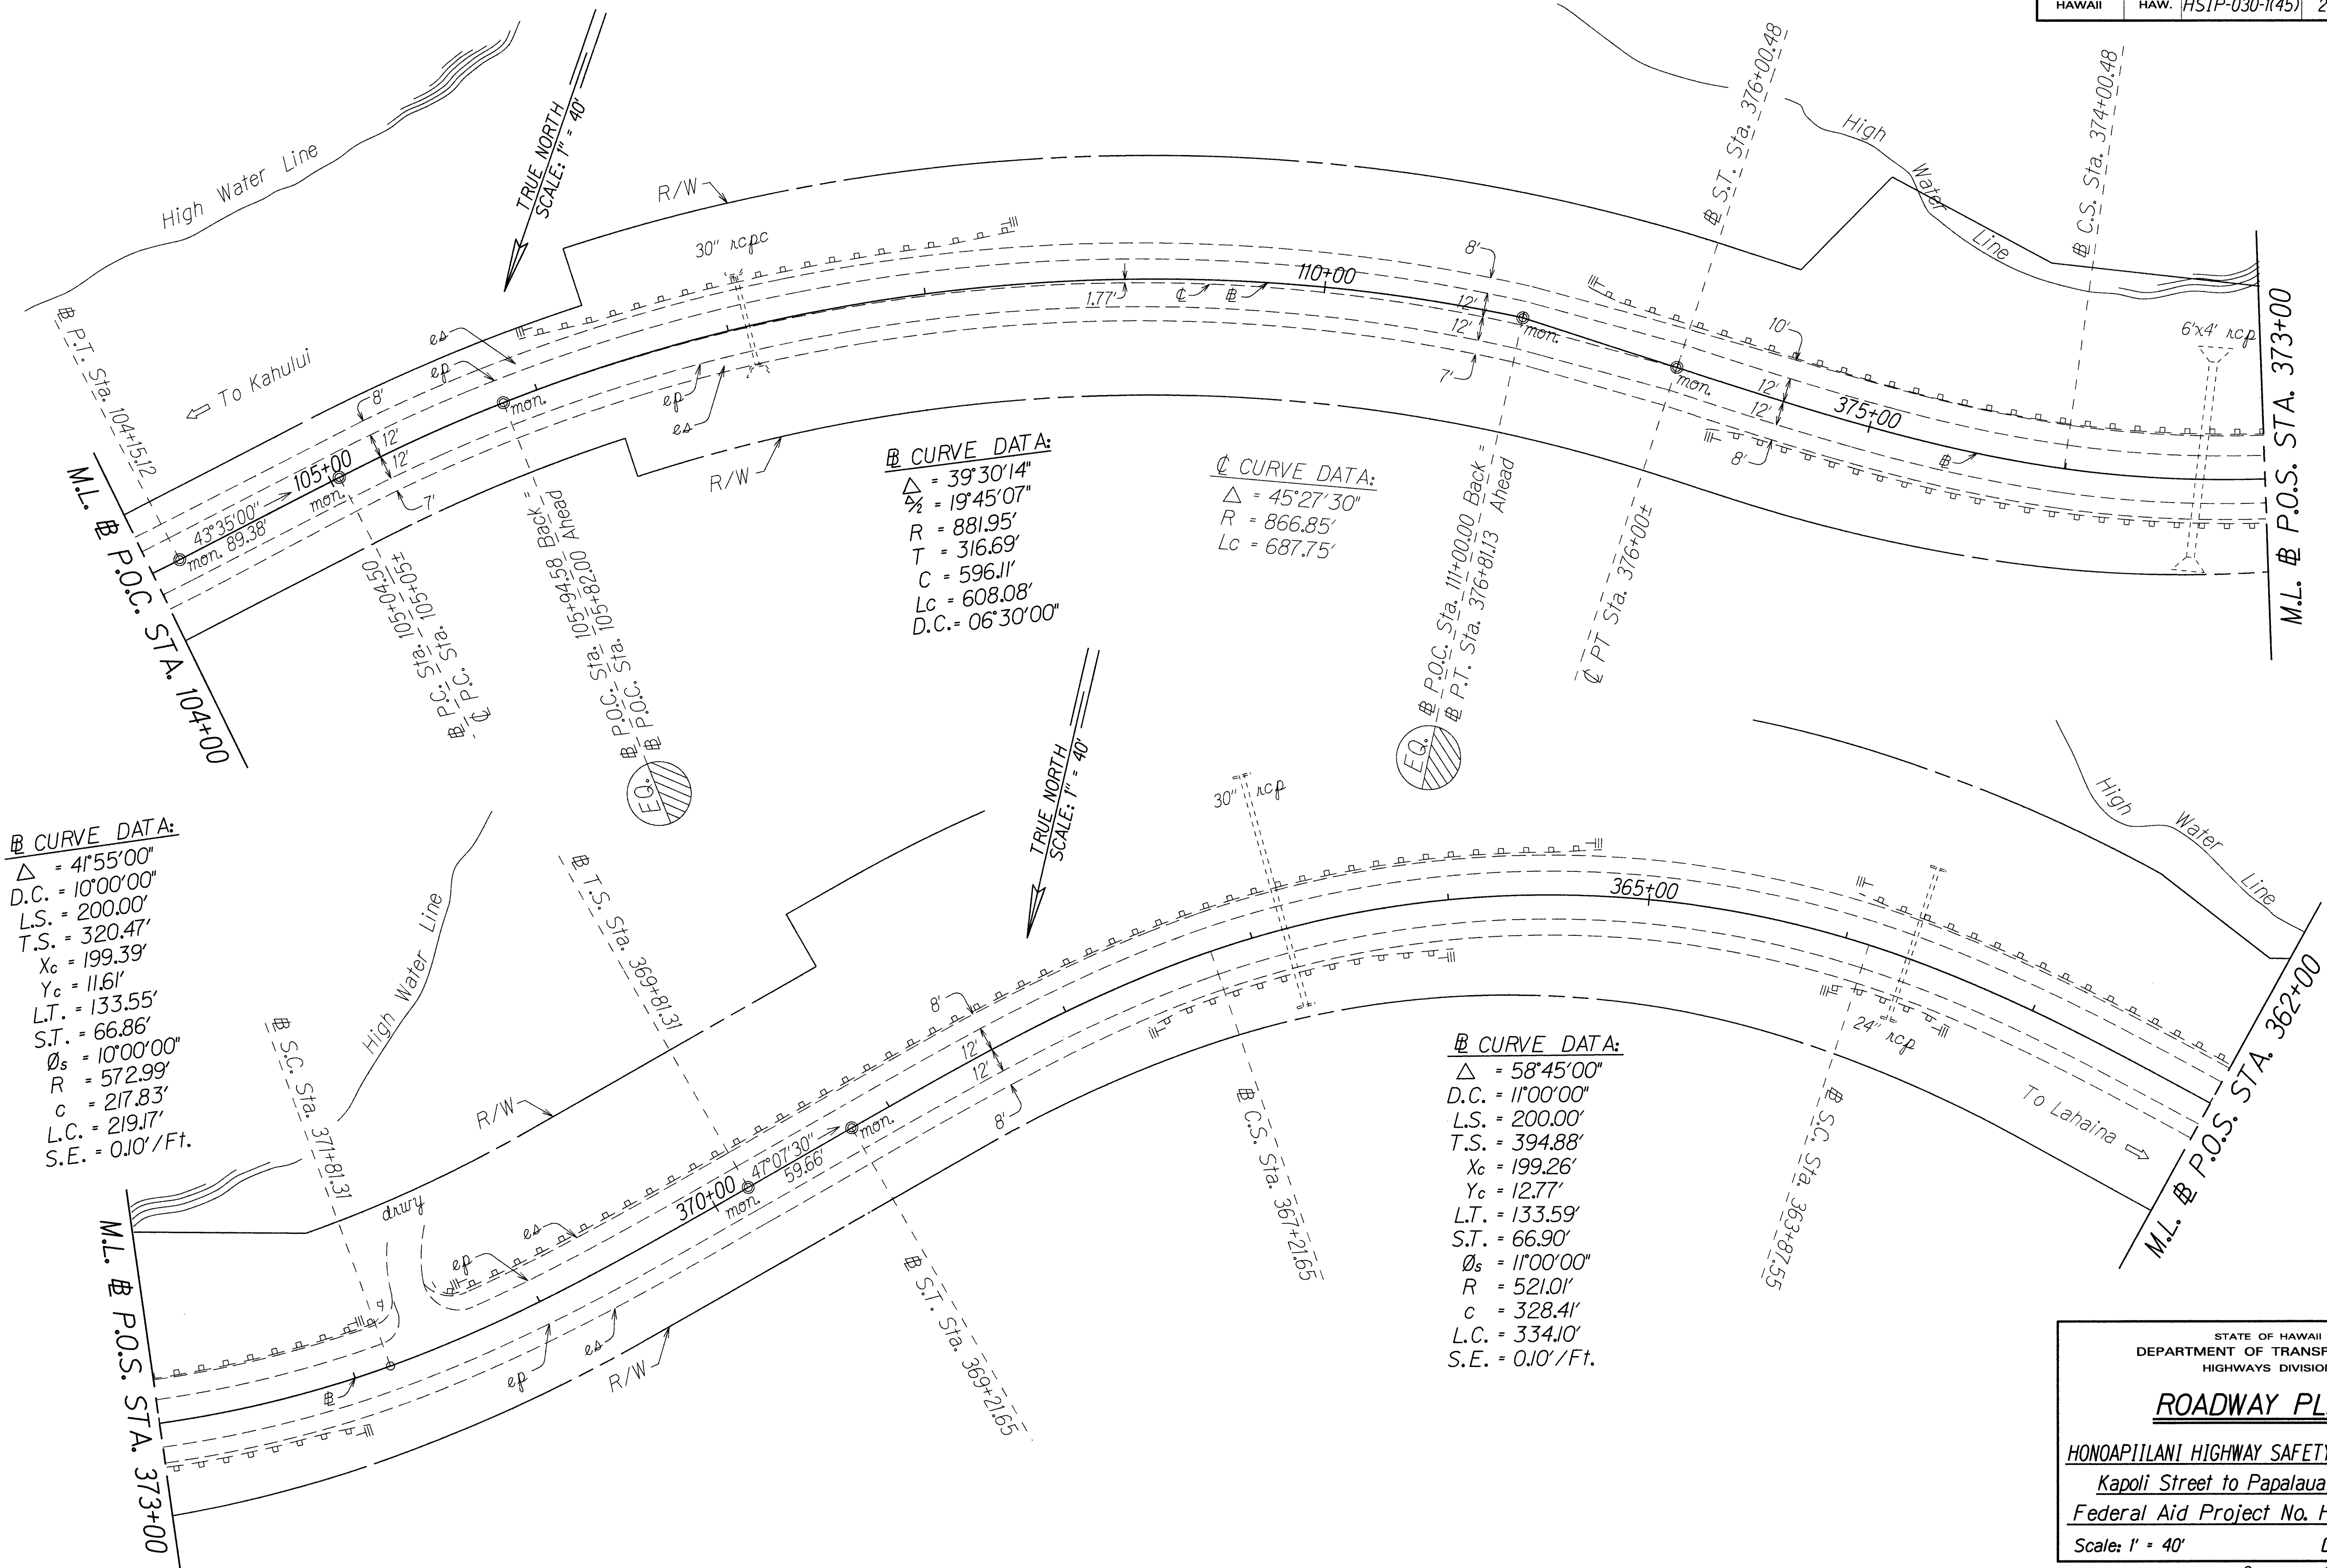

ORIGINAL PLAN	DATE
SURVEY PLOTTED BY	
DRAWN BY	
DESIGNED BY	
CHECKED BY	


STATE OF HAWAII
DEPARTMENT OF TRANSPORTATION
HIGHWAYS DIVISION

ROADWAY PLANS

HONOAPIILANI HIGHWAY SAFETY IMPROVEMENTS
Kapoli Street to Papalaua Beach Park
Federal Aid Project No. HSIP-030-1(45)

Scale: 1" = 40' Date: Aug, 2018

FED. ROAD DIST. NO.	STATE	FED-AID PROJ. NO.	FISCAL YEAR	SHEET NO.	TOTAL SHEETS
HAWAII	HAW.	HSIP-030-1(45)	2019	18	48

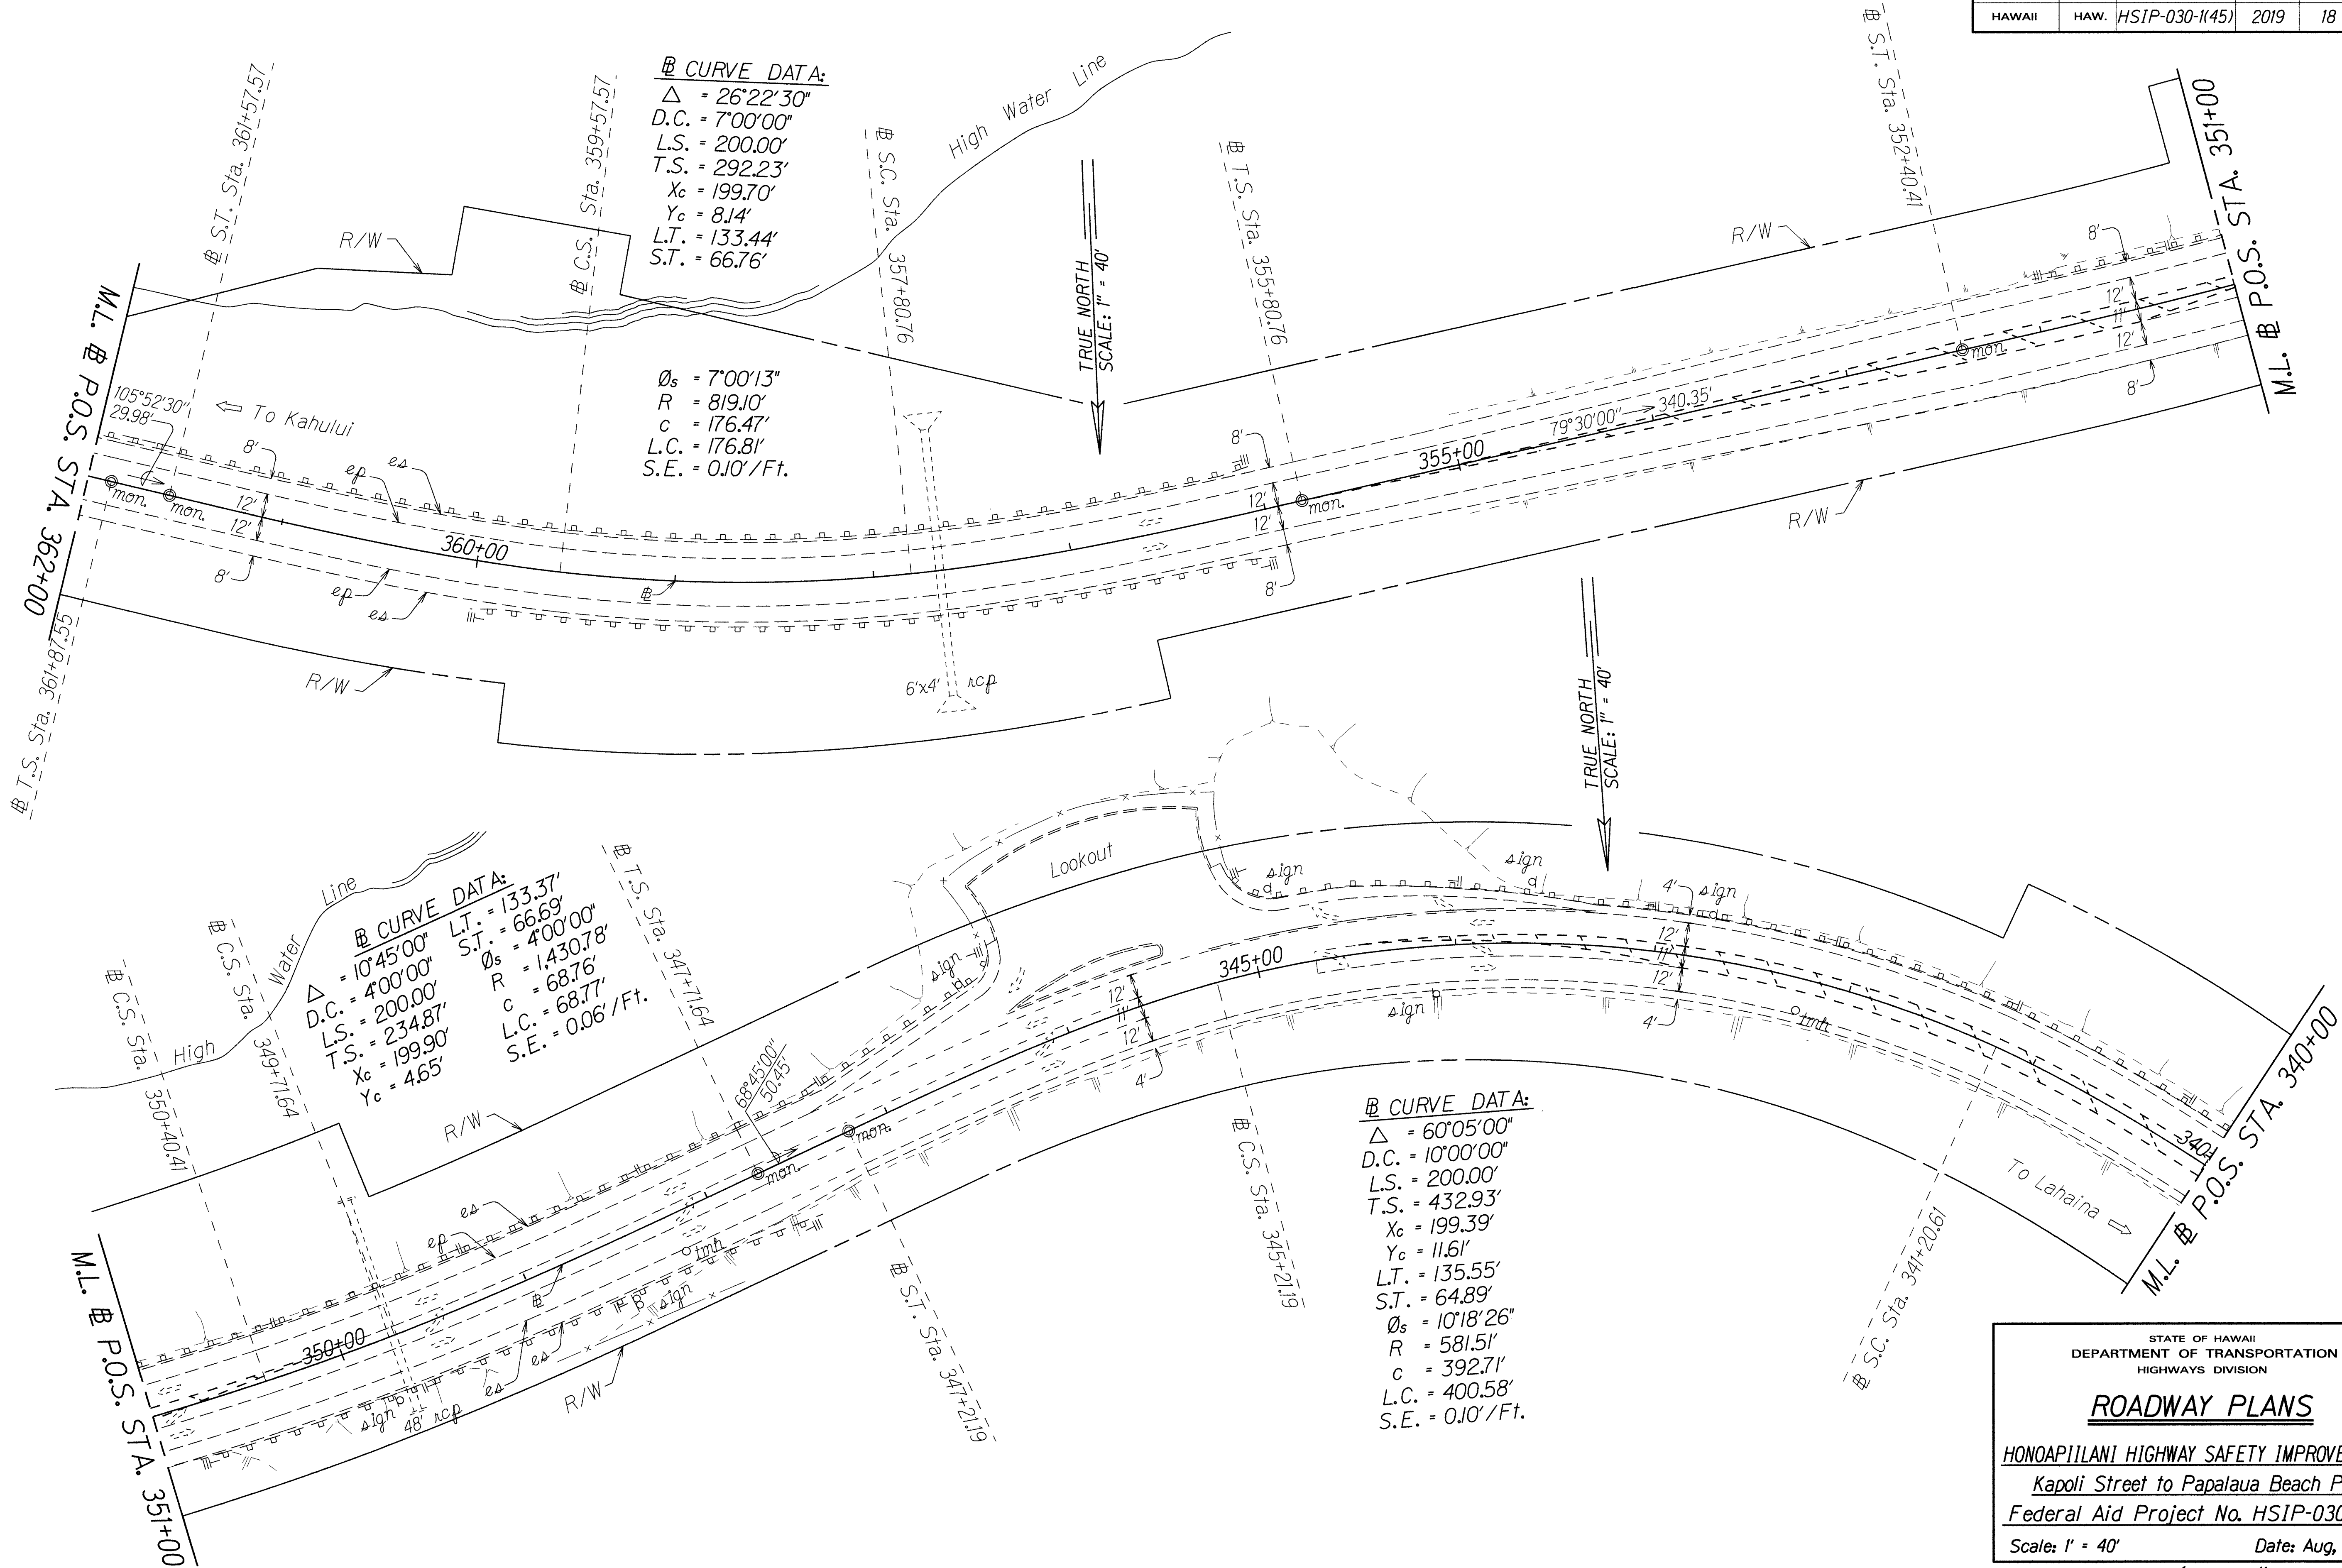

ORIGINAL PLAN	DATE
SURVEY PLOTTED BY	
DRAWN BY	
DESIGNED BY	
CHECKED BY	

STATE OF HAWAII
DEPARTMENT OF TRANSPORTATION
HIGHWAYS DIVISION

ROADWAY PLANS


HONOAPIILANI HIGHWAY SAFETY IMPROVEMENTS

Kapoli Street to Papalaua Beach Park

Federal Aid Project No. HSIP-030-1(45)

Scale: 1" = 40' Date: Aug, 2018

FED. ROAD DIST. NO.	STATE	FED-AID PROJ. NO.	FISCAL YEAR	SHEET NO.	TOTAL SHEETS
HAWAII	HAW.	HSIP-030-1(45)	2019	19	48

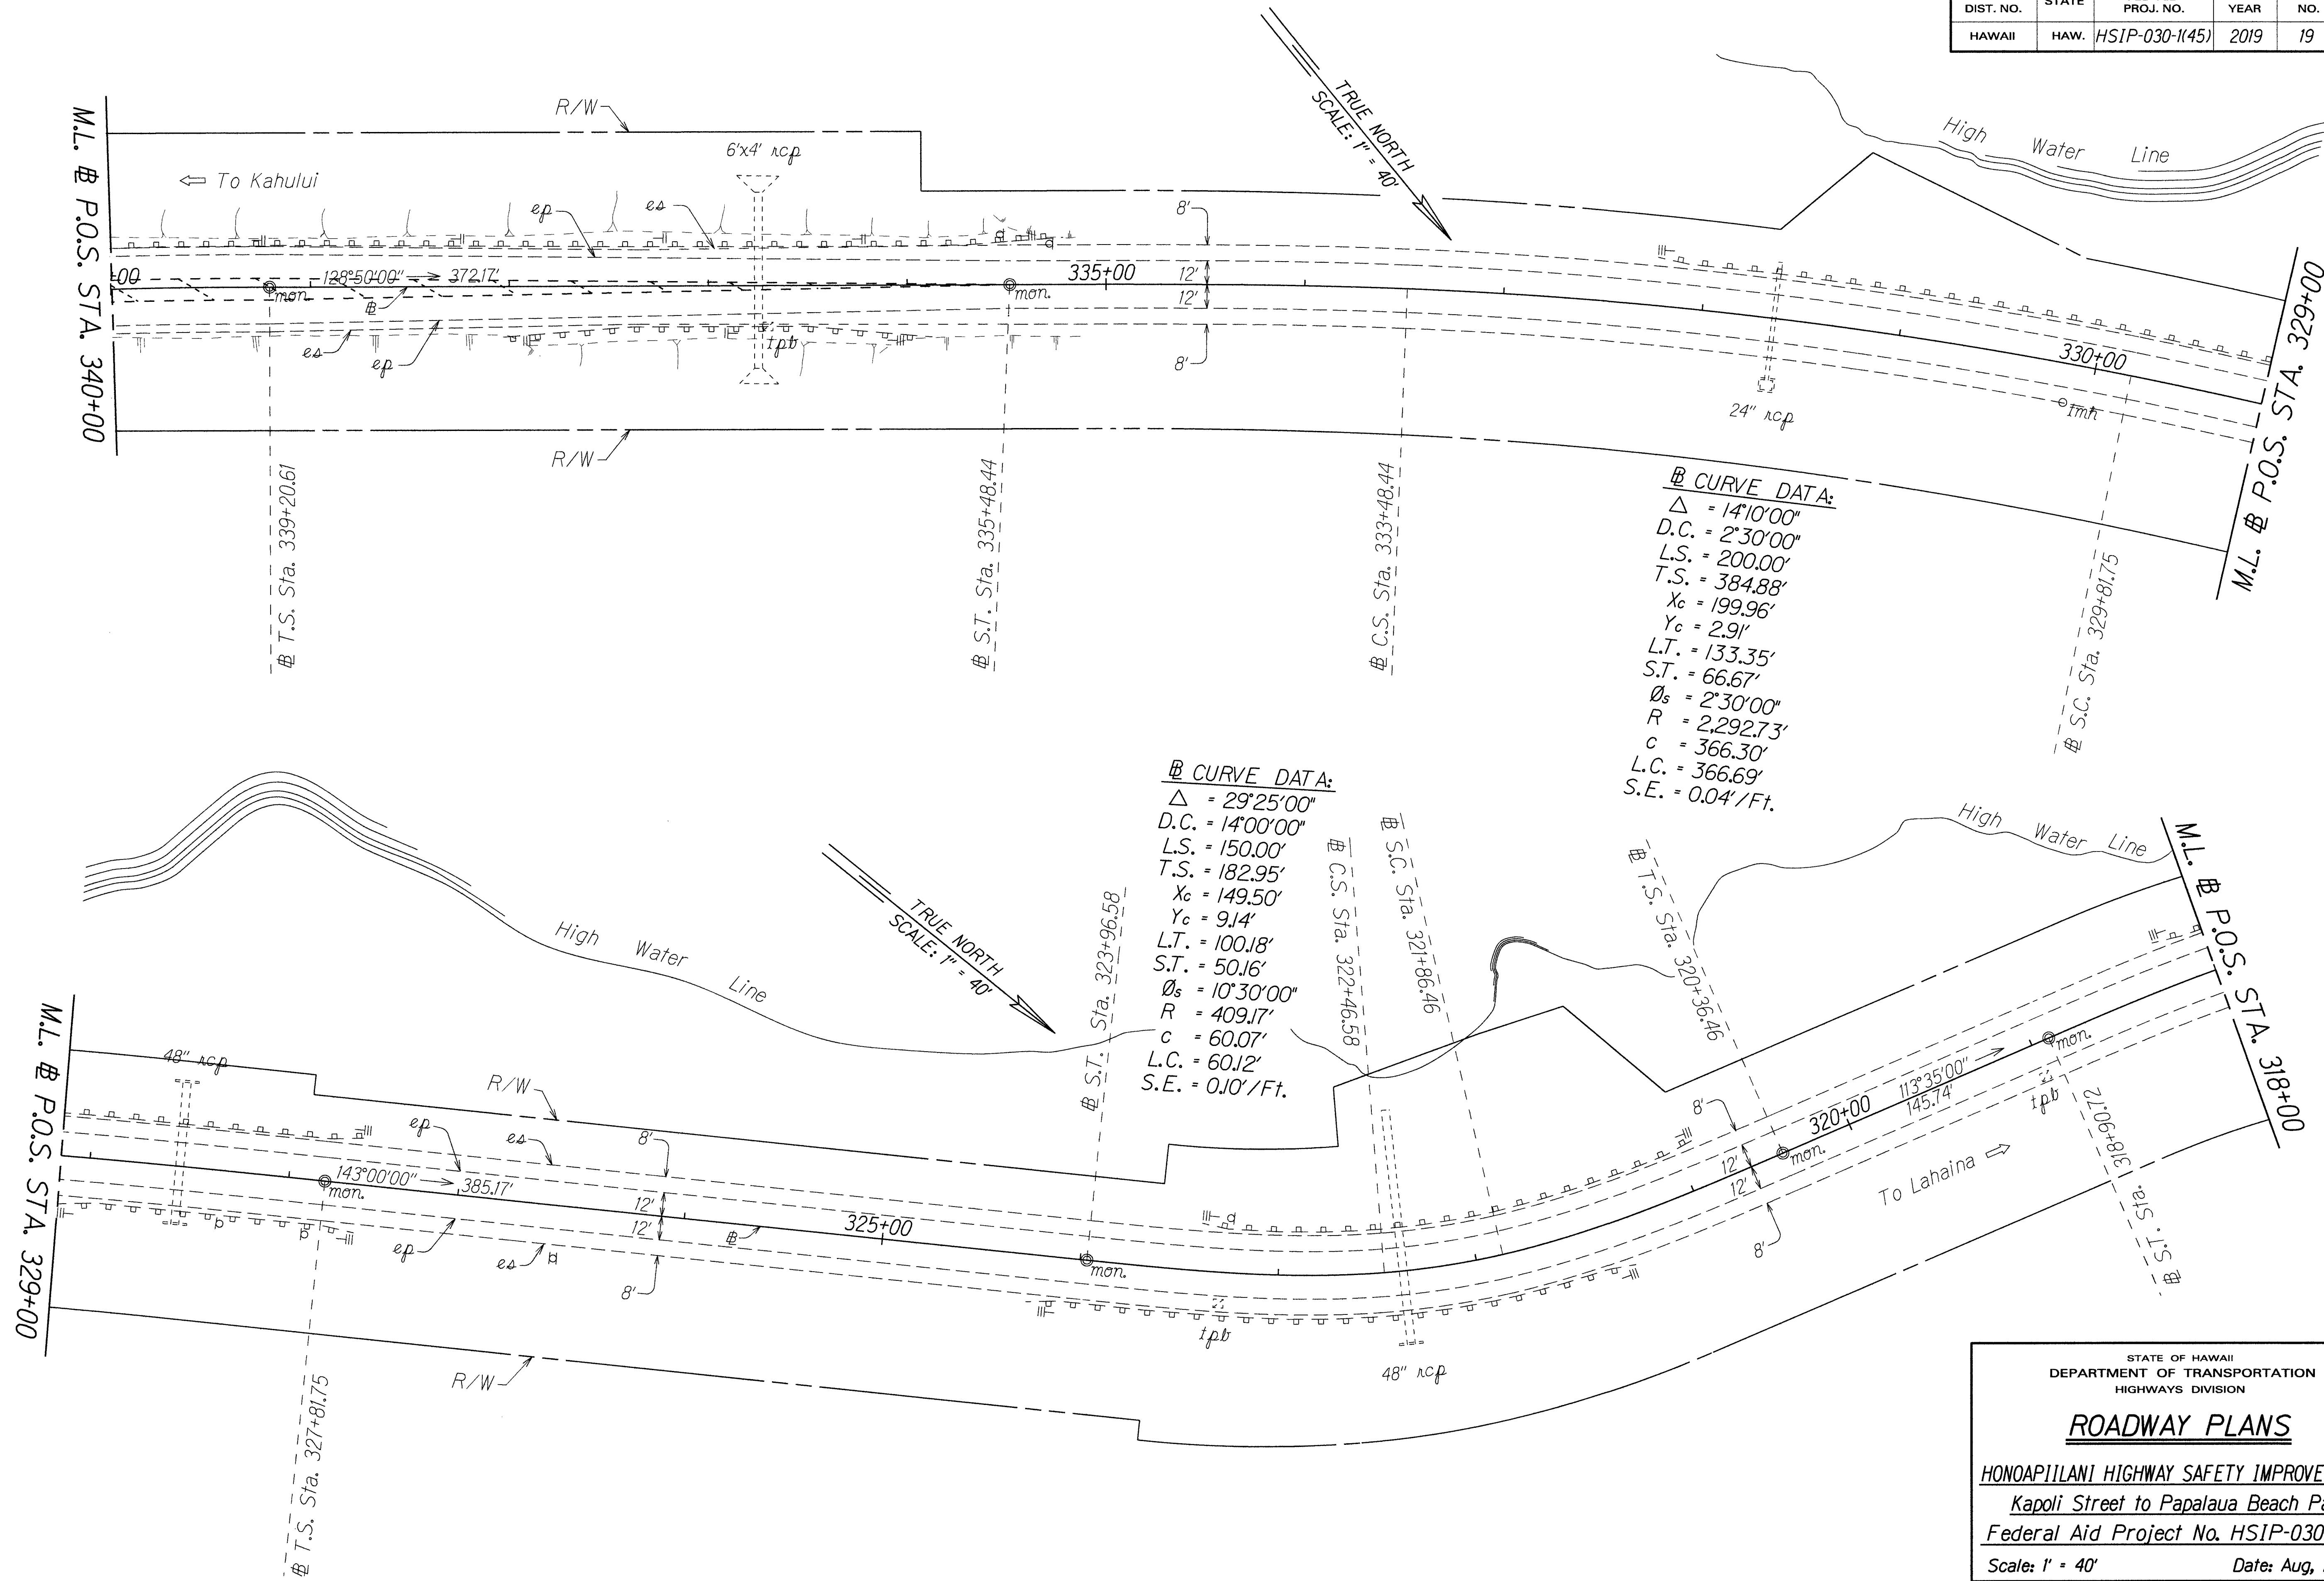

ORIGINAL PLAN	DATE
DESIGNED BY	
TRACED BY	
NOTE BOOK	
QUANTITIES BY	
CHECKED BY	


STATE OF HAWAII
DEPARTMENT OF TRANSPORTATION
HIGHWAYS DIVISION

ROADWAY PLANS

HONOAPIILANI HIGHWAY SAFETY IMPROVEMENTS
Kapoli Street to Papalaua Beach Park
Federal Aid Project No. HSIP-030-1(45)
Scale: 1" = 40' Date: Aug, 2018

SHEET No. 5 OF 11 SHEETS

FED. ROAD DIST. NO.	STATE	FED-AID PROJ. NO.	FISCAL YEAR	SHEET NO.	TOTAL SHEETS
HAWAII	HAW.	HSIP-030-1(45)	2019	20	48

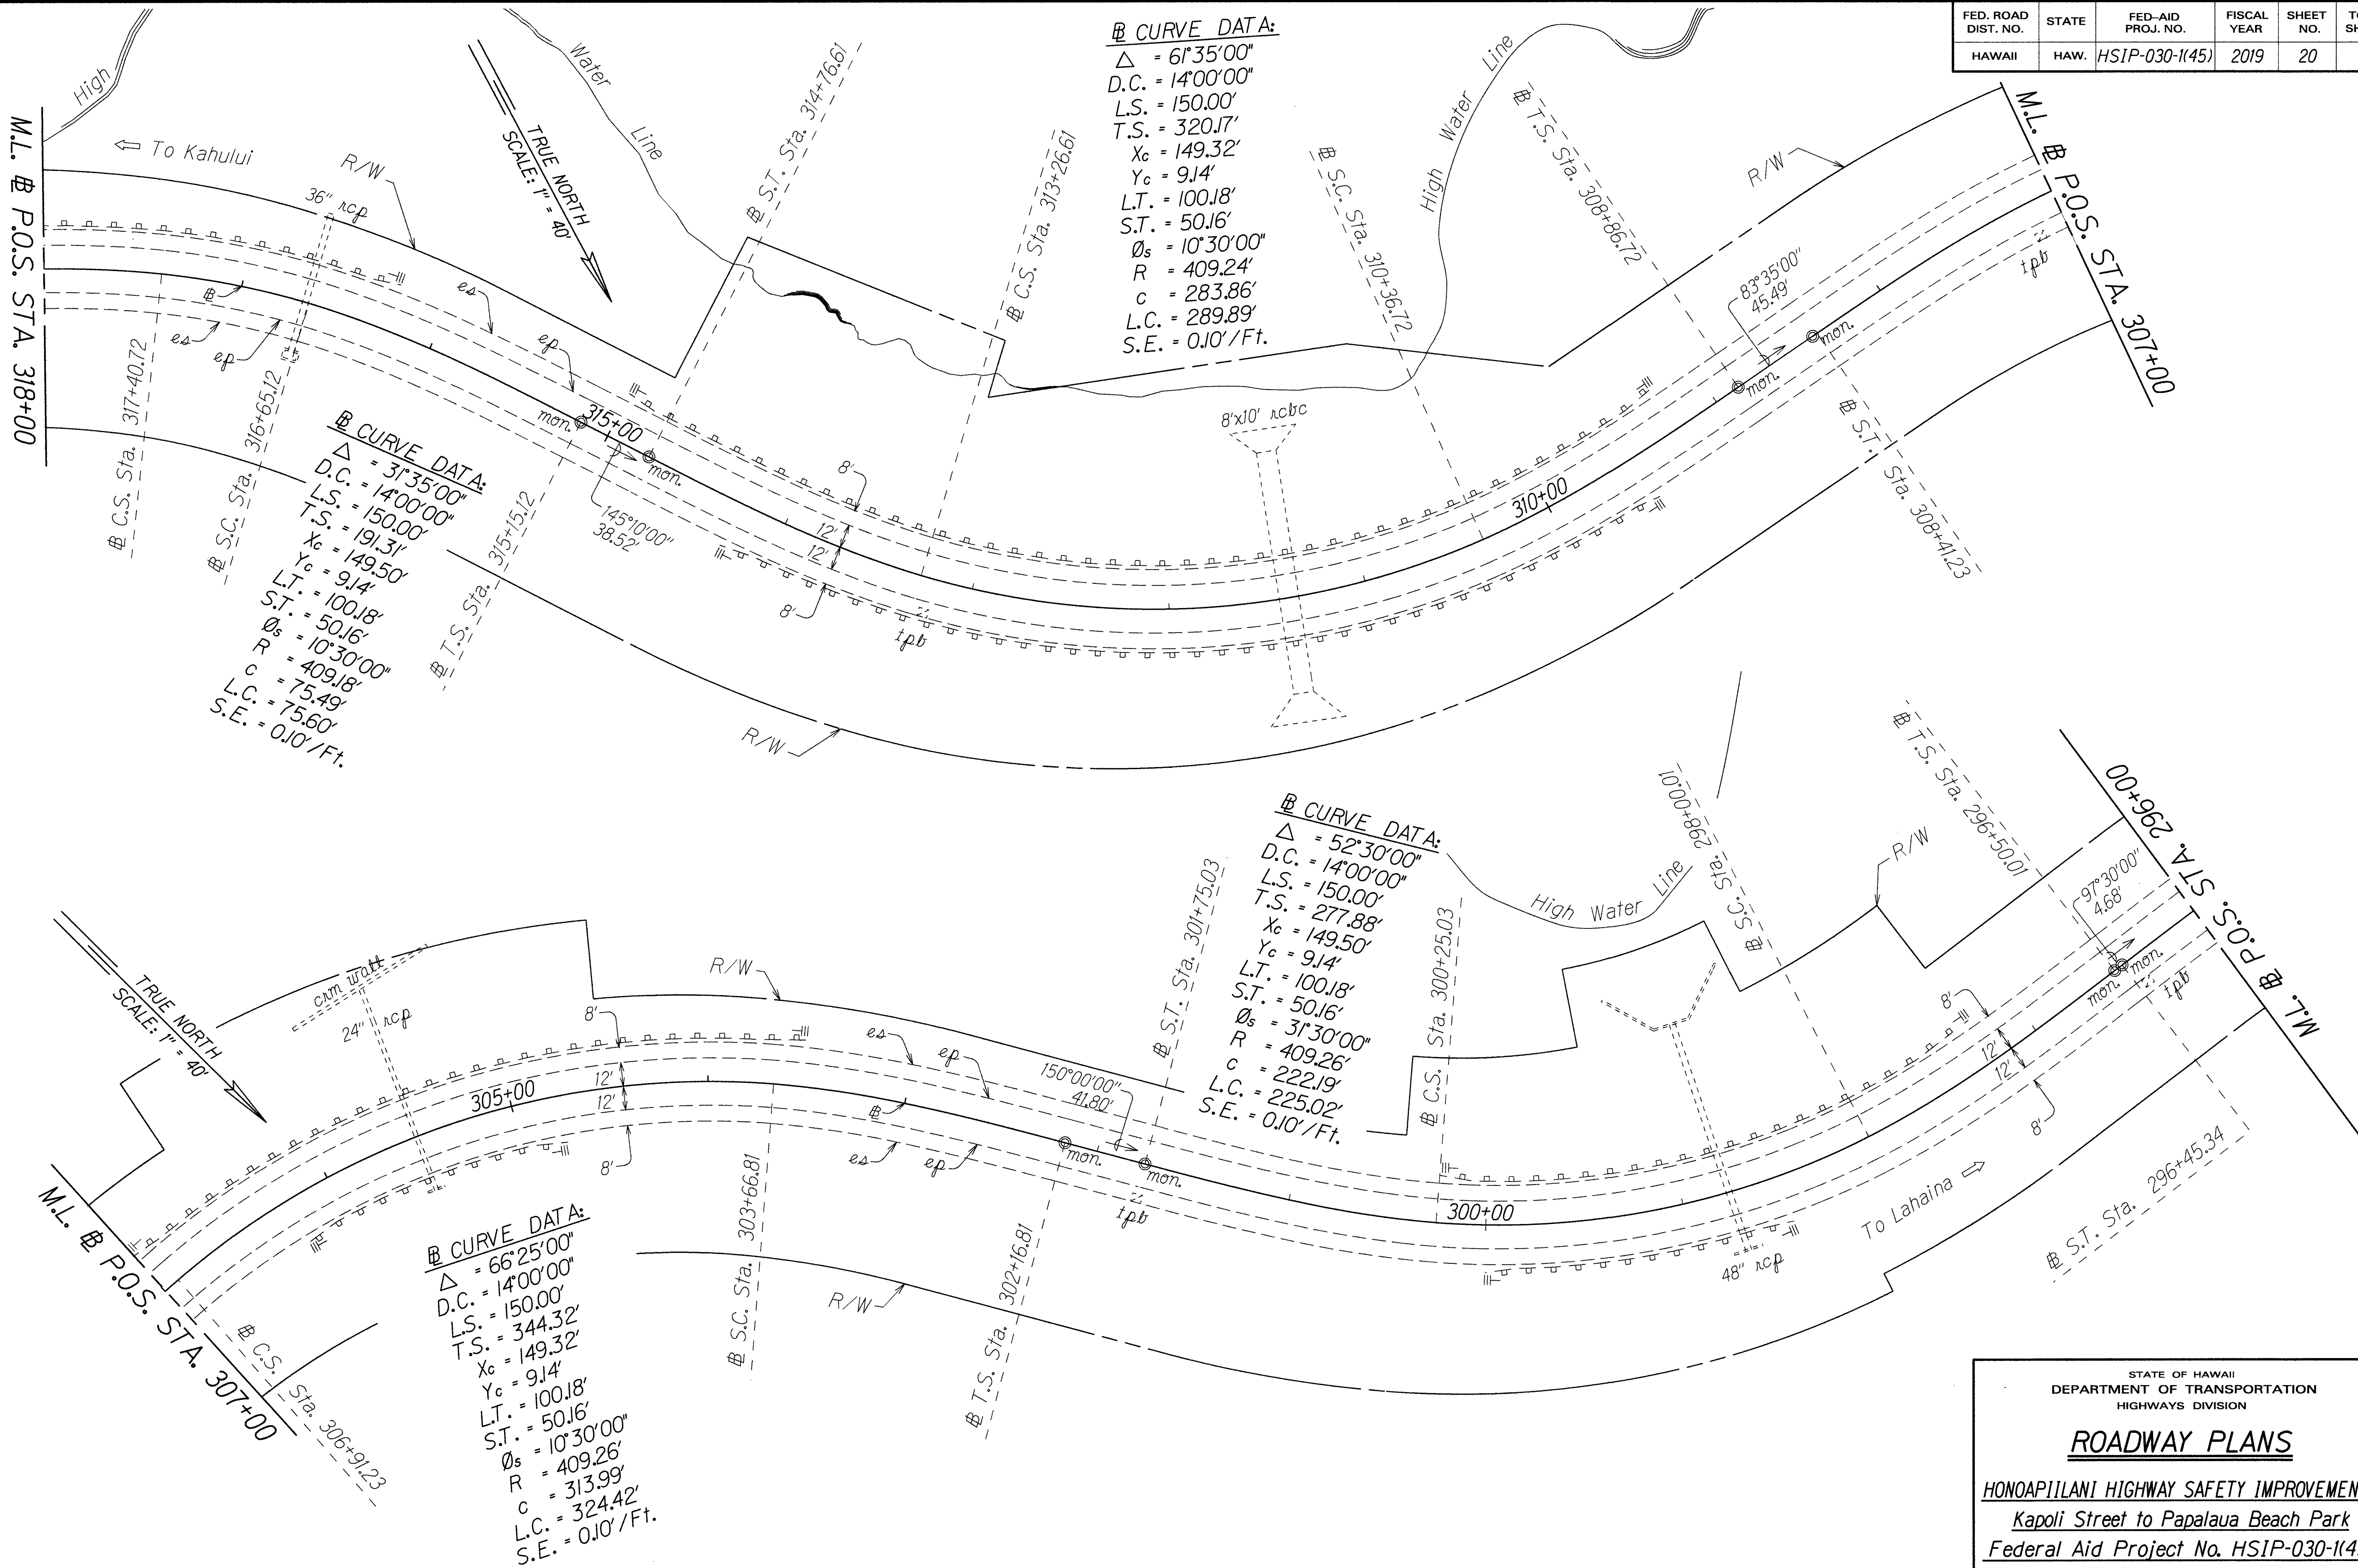

ORIGINAL PLAN	SURVEY PLOTTED BY	DATE
NOTE BOOK	DESIGNED BY	
QUANTITIES BY	CHECKED BY	
DATE		

STATE OF HAWAII
DEPARTMENT OF TRANSPORTATION
HIGHWAYS DIVISION


ROADWAY PLANS

HONOAPIILANI HIGHWAY SAFETY IMPROVEMENTS
Kapoli Street to Papalaua Beach Park
Federal Aid Project No. HSIP-030-1(45)

Scale: 1" = 40'
Date: Aug, 2018


FED. ROAD DIST. NO.	STATE	FED-AID PROJ. NO.	FISCAL YEAR	SHEET NO.	TOTAL SHEETS
HAWAII	HAW.	HSIP-030-1(45)	2019	21	48

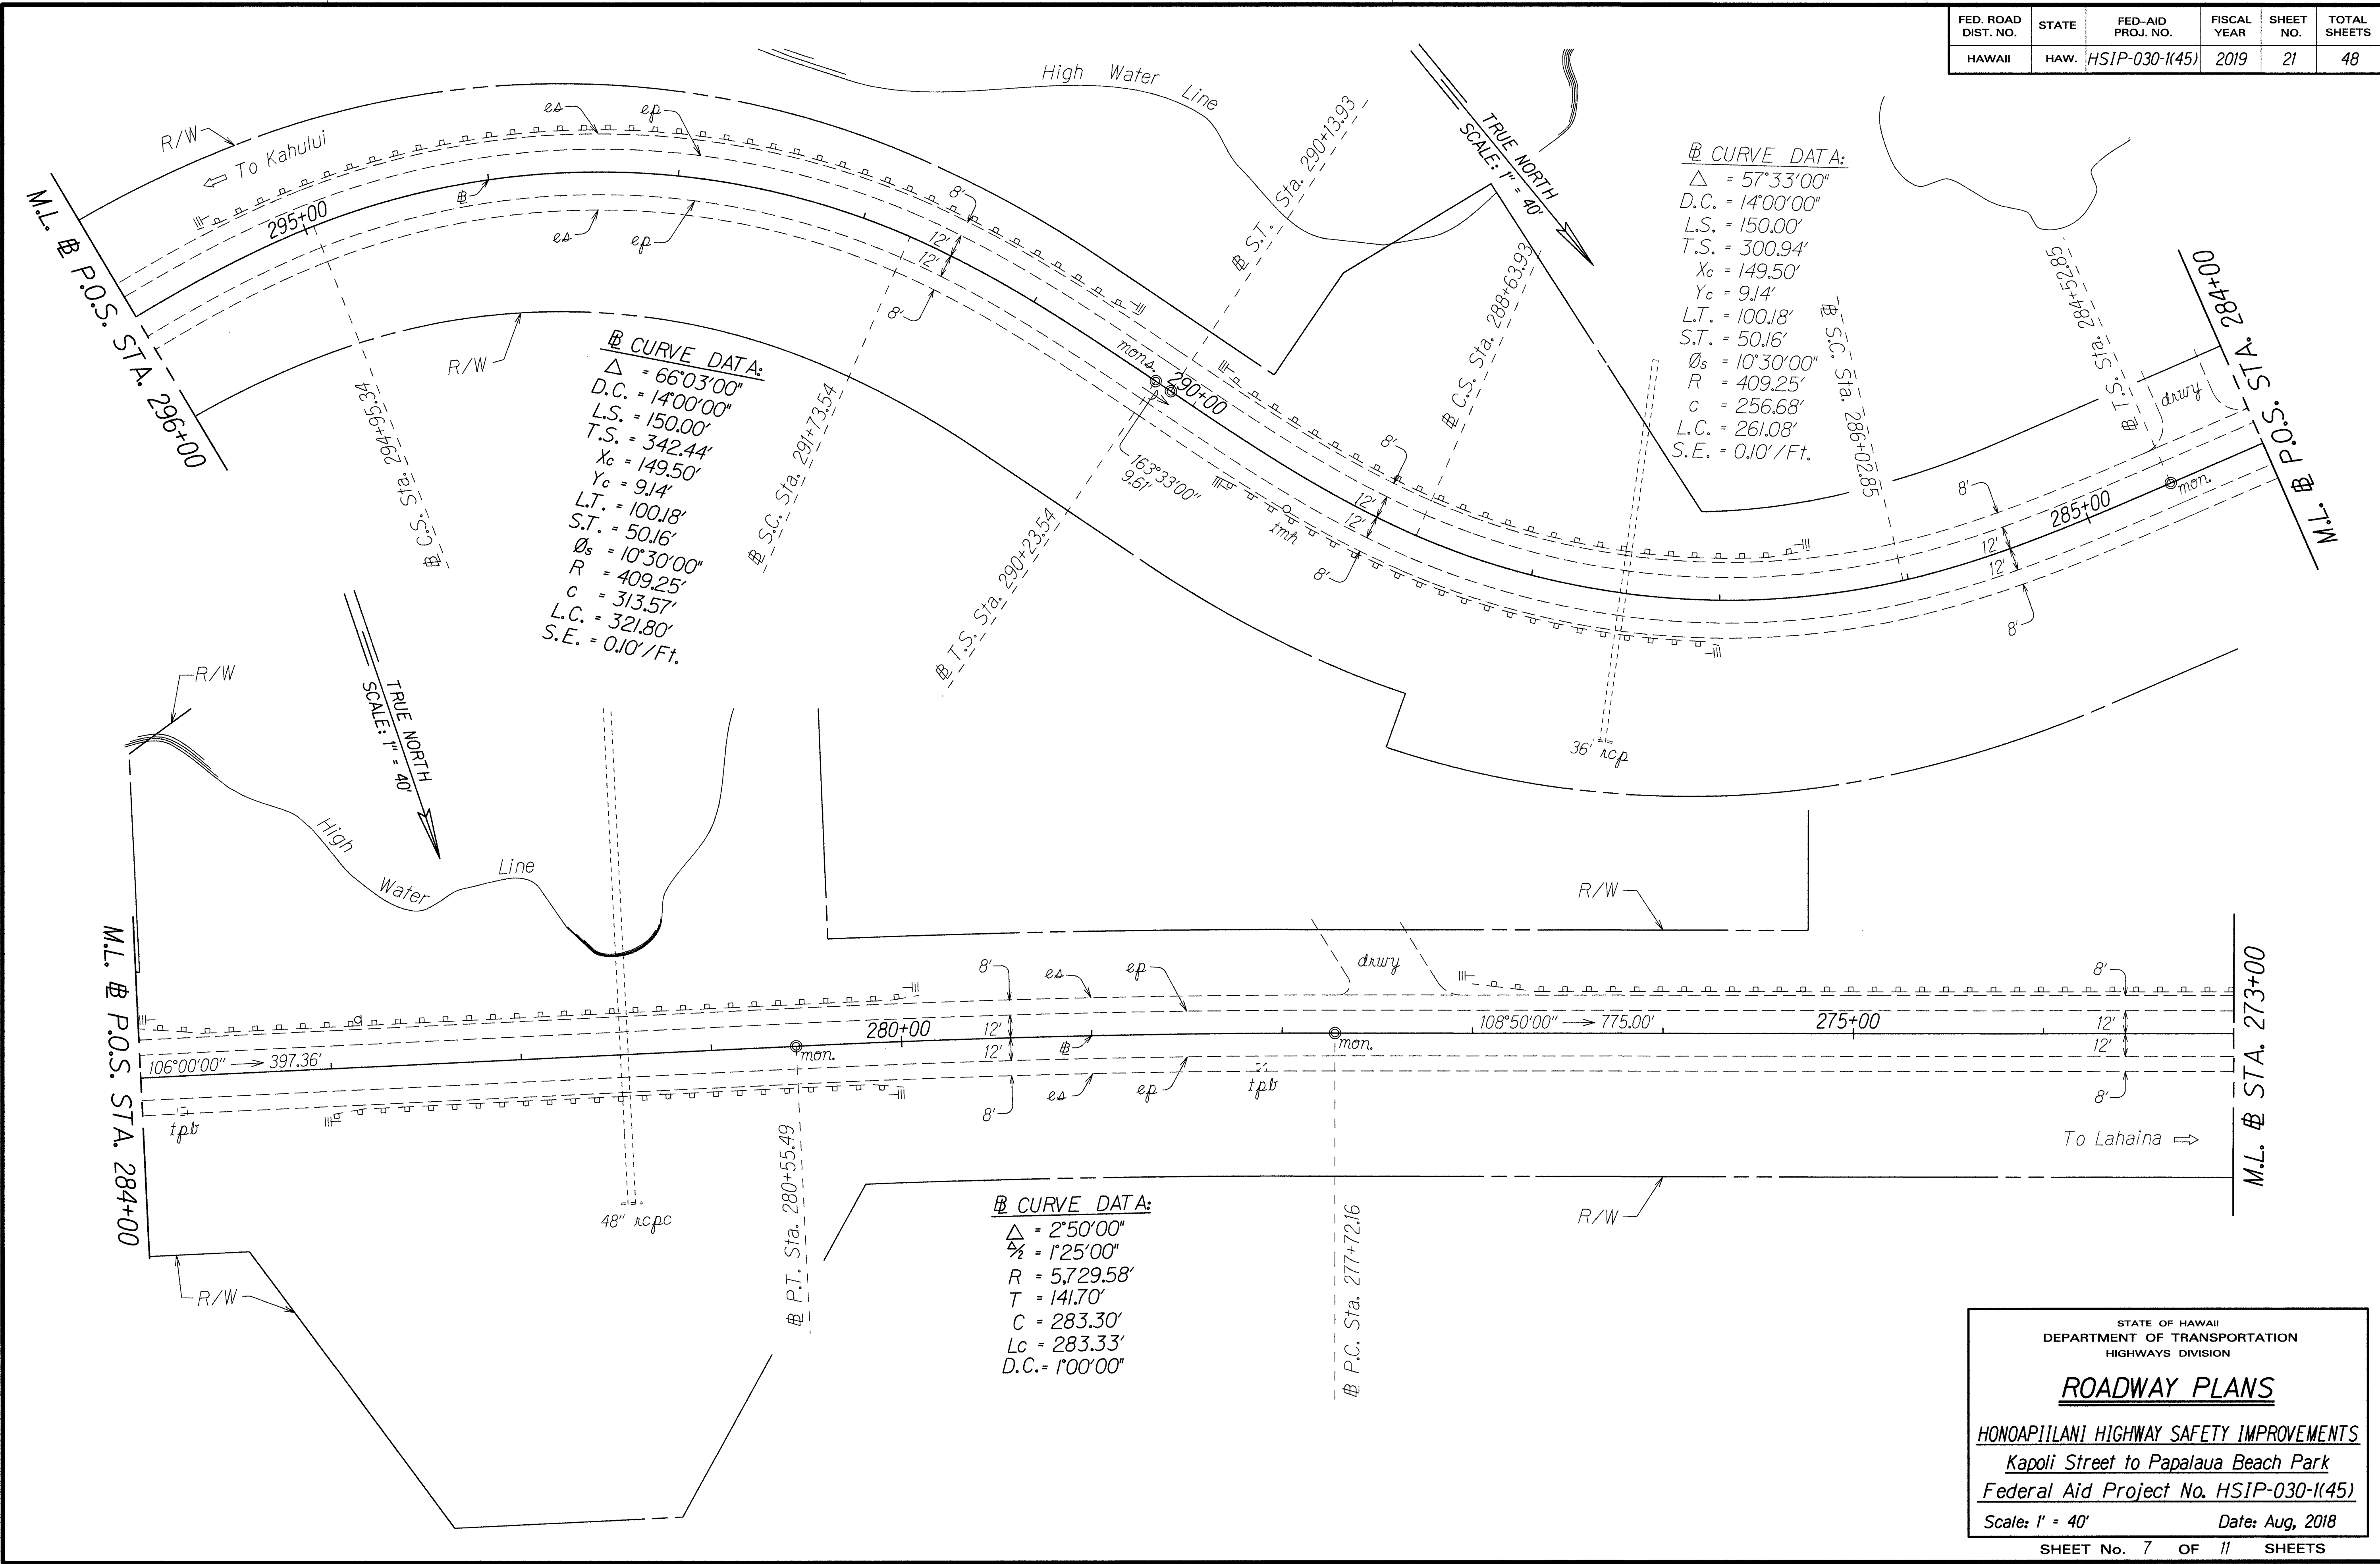

DATE	_____
DESIGNED BY	_____
TRACED BY	_____
QUANTITIES BY	_____
CHECKED BY	_____
ORIGINAL PLAN	_____
NOTE BOOK	_____
FILE NO.	_____



STATE OF HAWAII
DEPARTMENT OF TRANSPORTATION
HIGHWAYS DIVISION

ROADWAY PLANS

HONOAPIʻILANI HIGHWAY SAFETY IMPROVEMENTS
Kapoli Street to Papalaua Beach Park
Federal Aid Project No. HSIP-030-1(45)
Scale: 1" = 40' Date: Aug, 2018

SHEET No. 7 OF 11 SHEETS

FED. ROAD DIST. NO.	STATE	FED-AID PROJ. NO.	FISCAL YEAR	SHEET NO.	TOTAL SHEETS
HAWAII	HAW.	HSIP-030-1(45)	2019	22	48

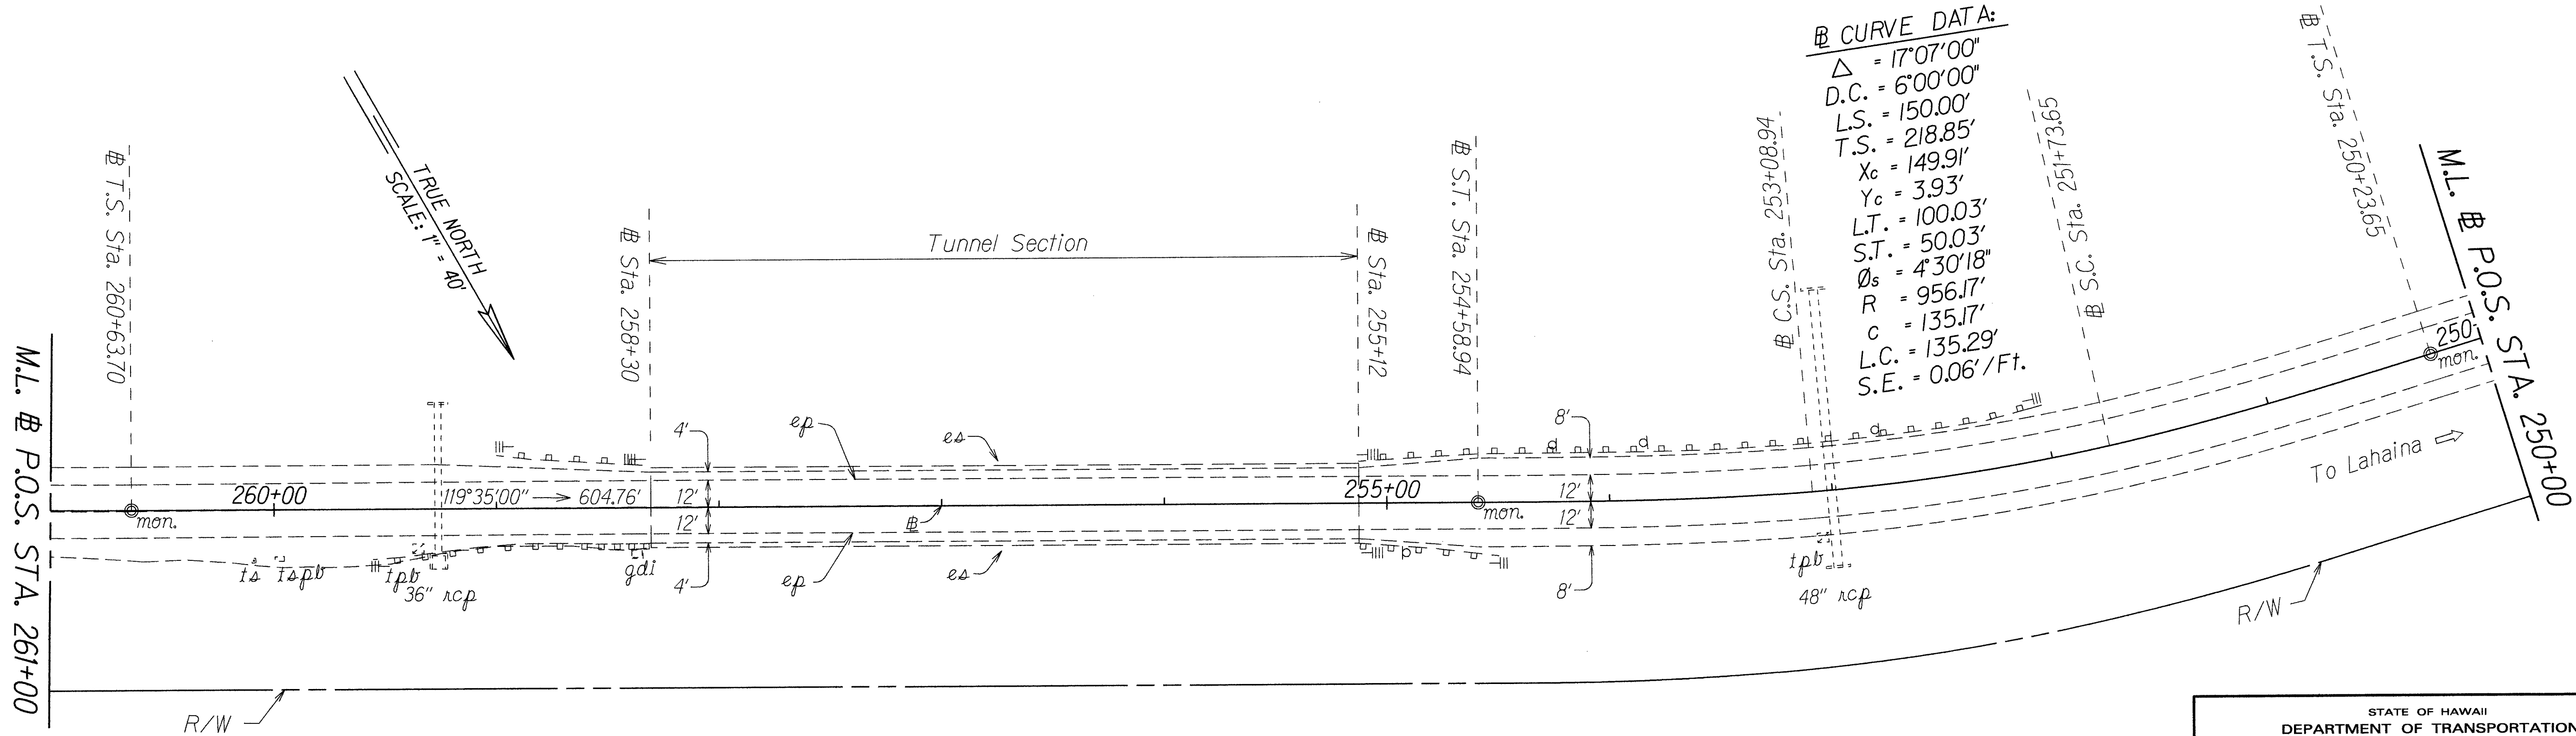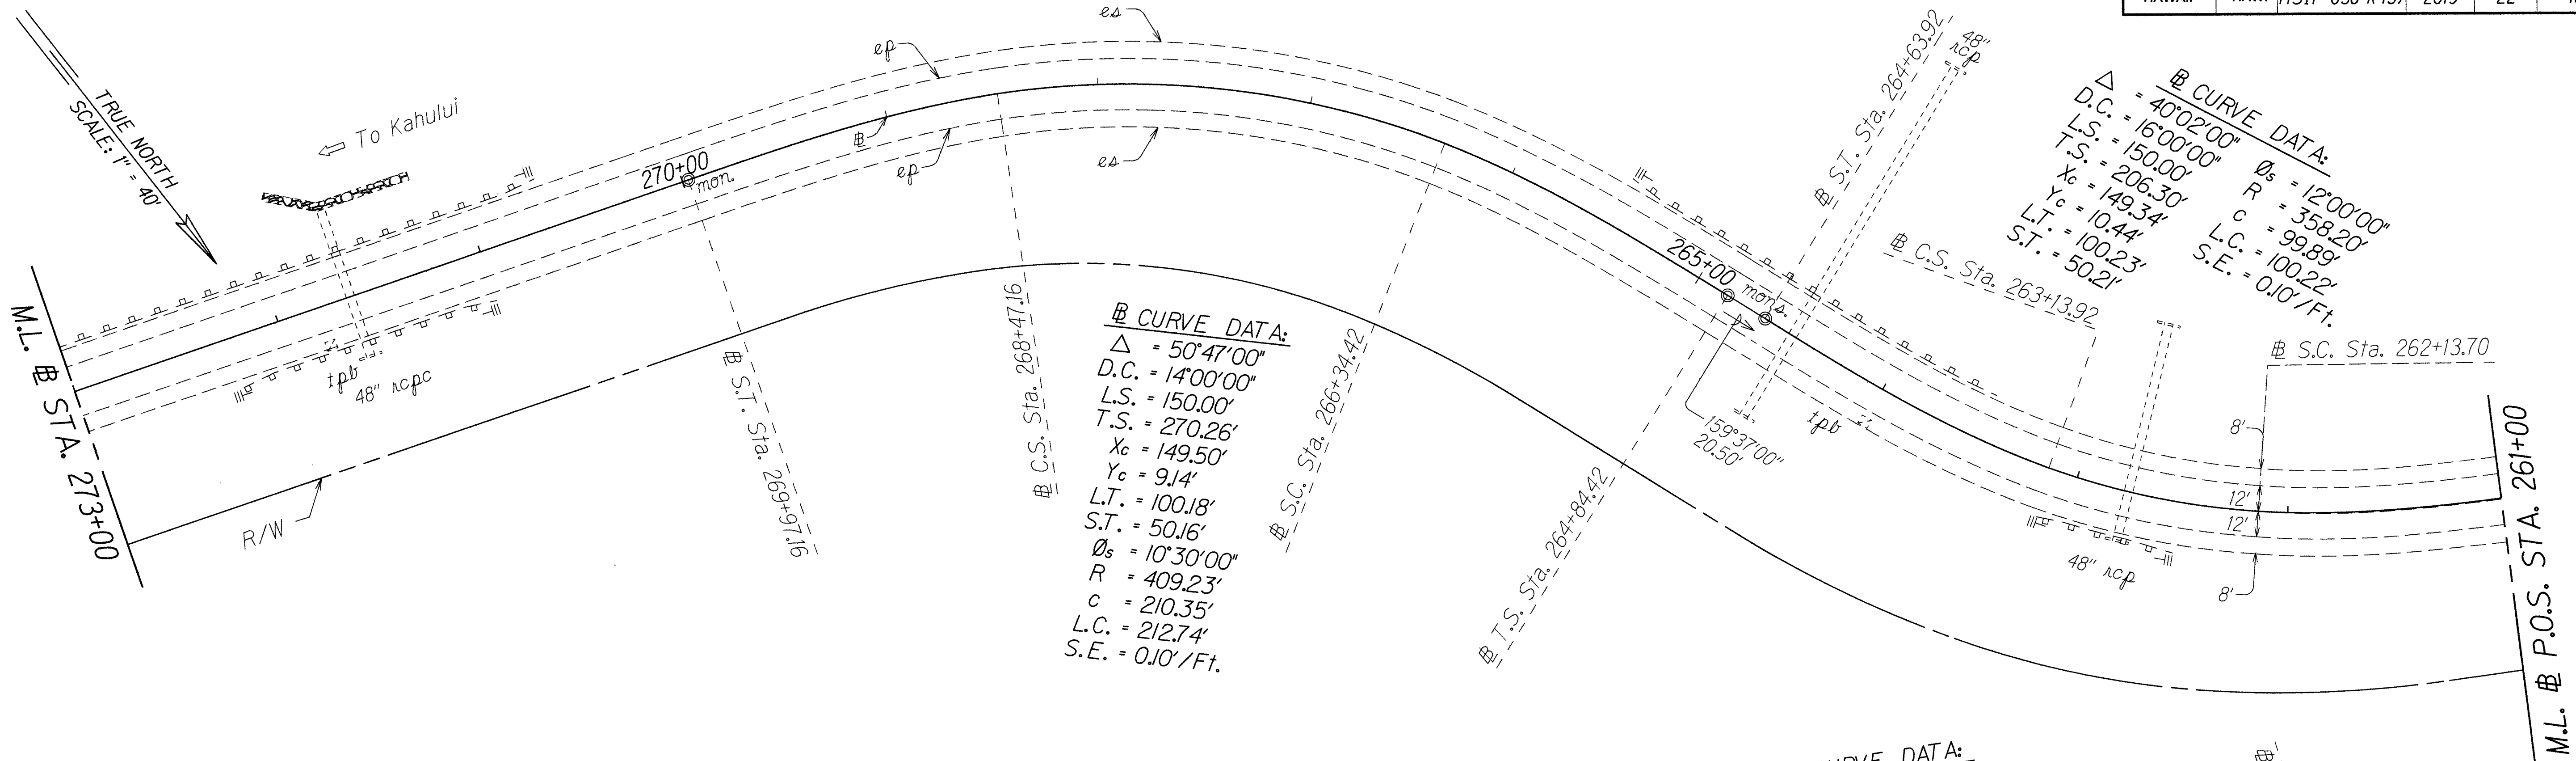

DATE	_____
SURVEY PLOTTED BY	_____
DRAWN BY	_____
TRACED BY	_____
DESIGNED BY	_____
CHECKED BY	_____
ORIGINAL PLAN	_____
NOTE BOOK	_____
DATE	_____
BY	_____
NO.	_____

STATE OF HAWAII
DEPARTMENT OF TRANSPORTATION
HIGHWAYS DIVISION

ROADWAY PLANS

HONOAPIILANI HIGHWAY SAFETY IMPROVEMENTS


Kapoli Street to Papalaua Beach Park

Federal Aid Project No. HSIP-030-1(45)

Scale: 1" = 40'

Date: Aug, 2018

FED. ROAD DIST. NO.	STATE	FED-AID PROJ. NO.	FISCAL YEAR	SHEET NO.	TOTAL SHEETS
HAWAII	HAW.	HSIP-030-1(45)	2019	23	48

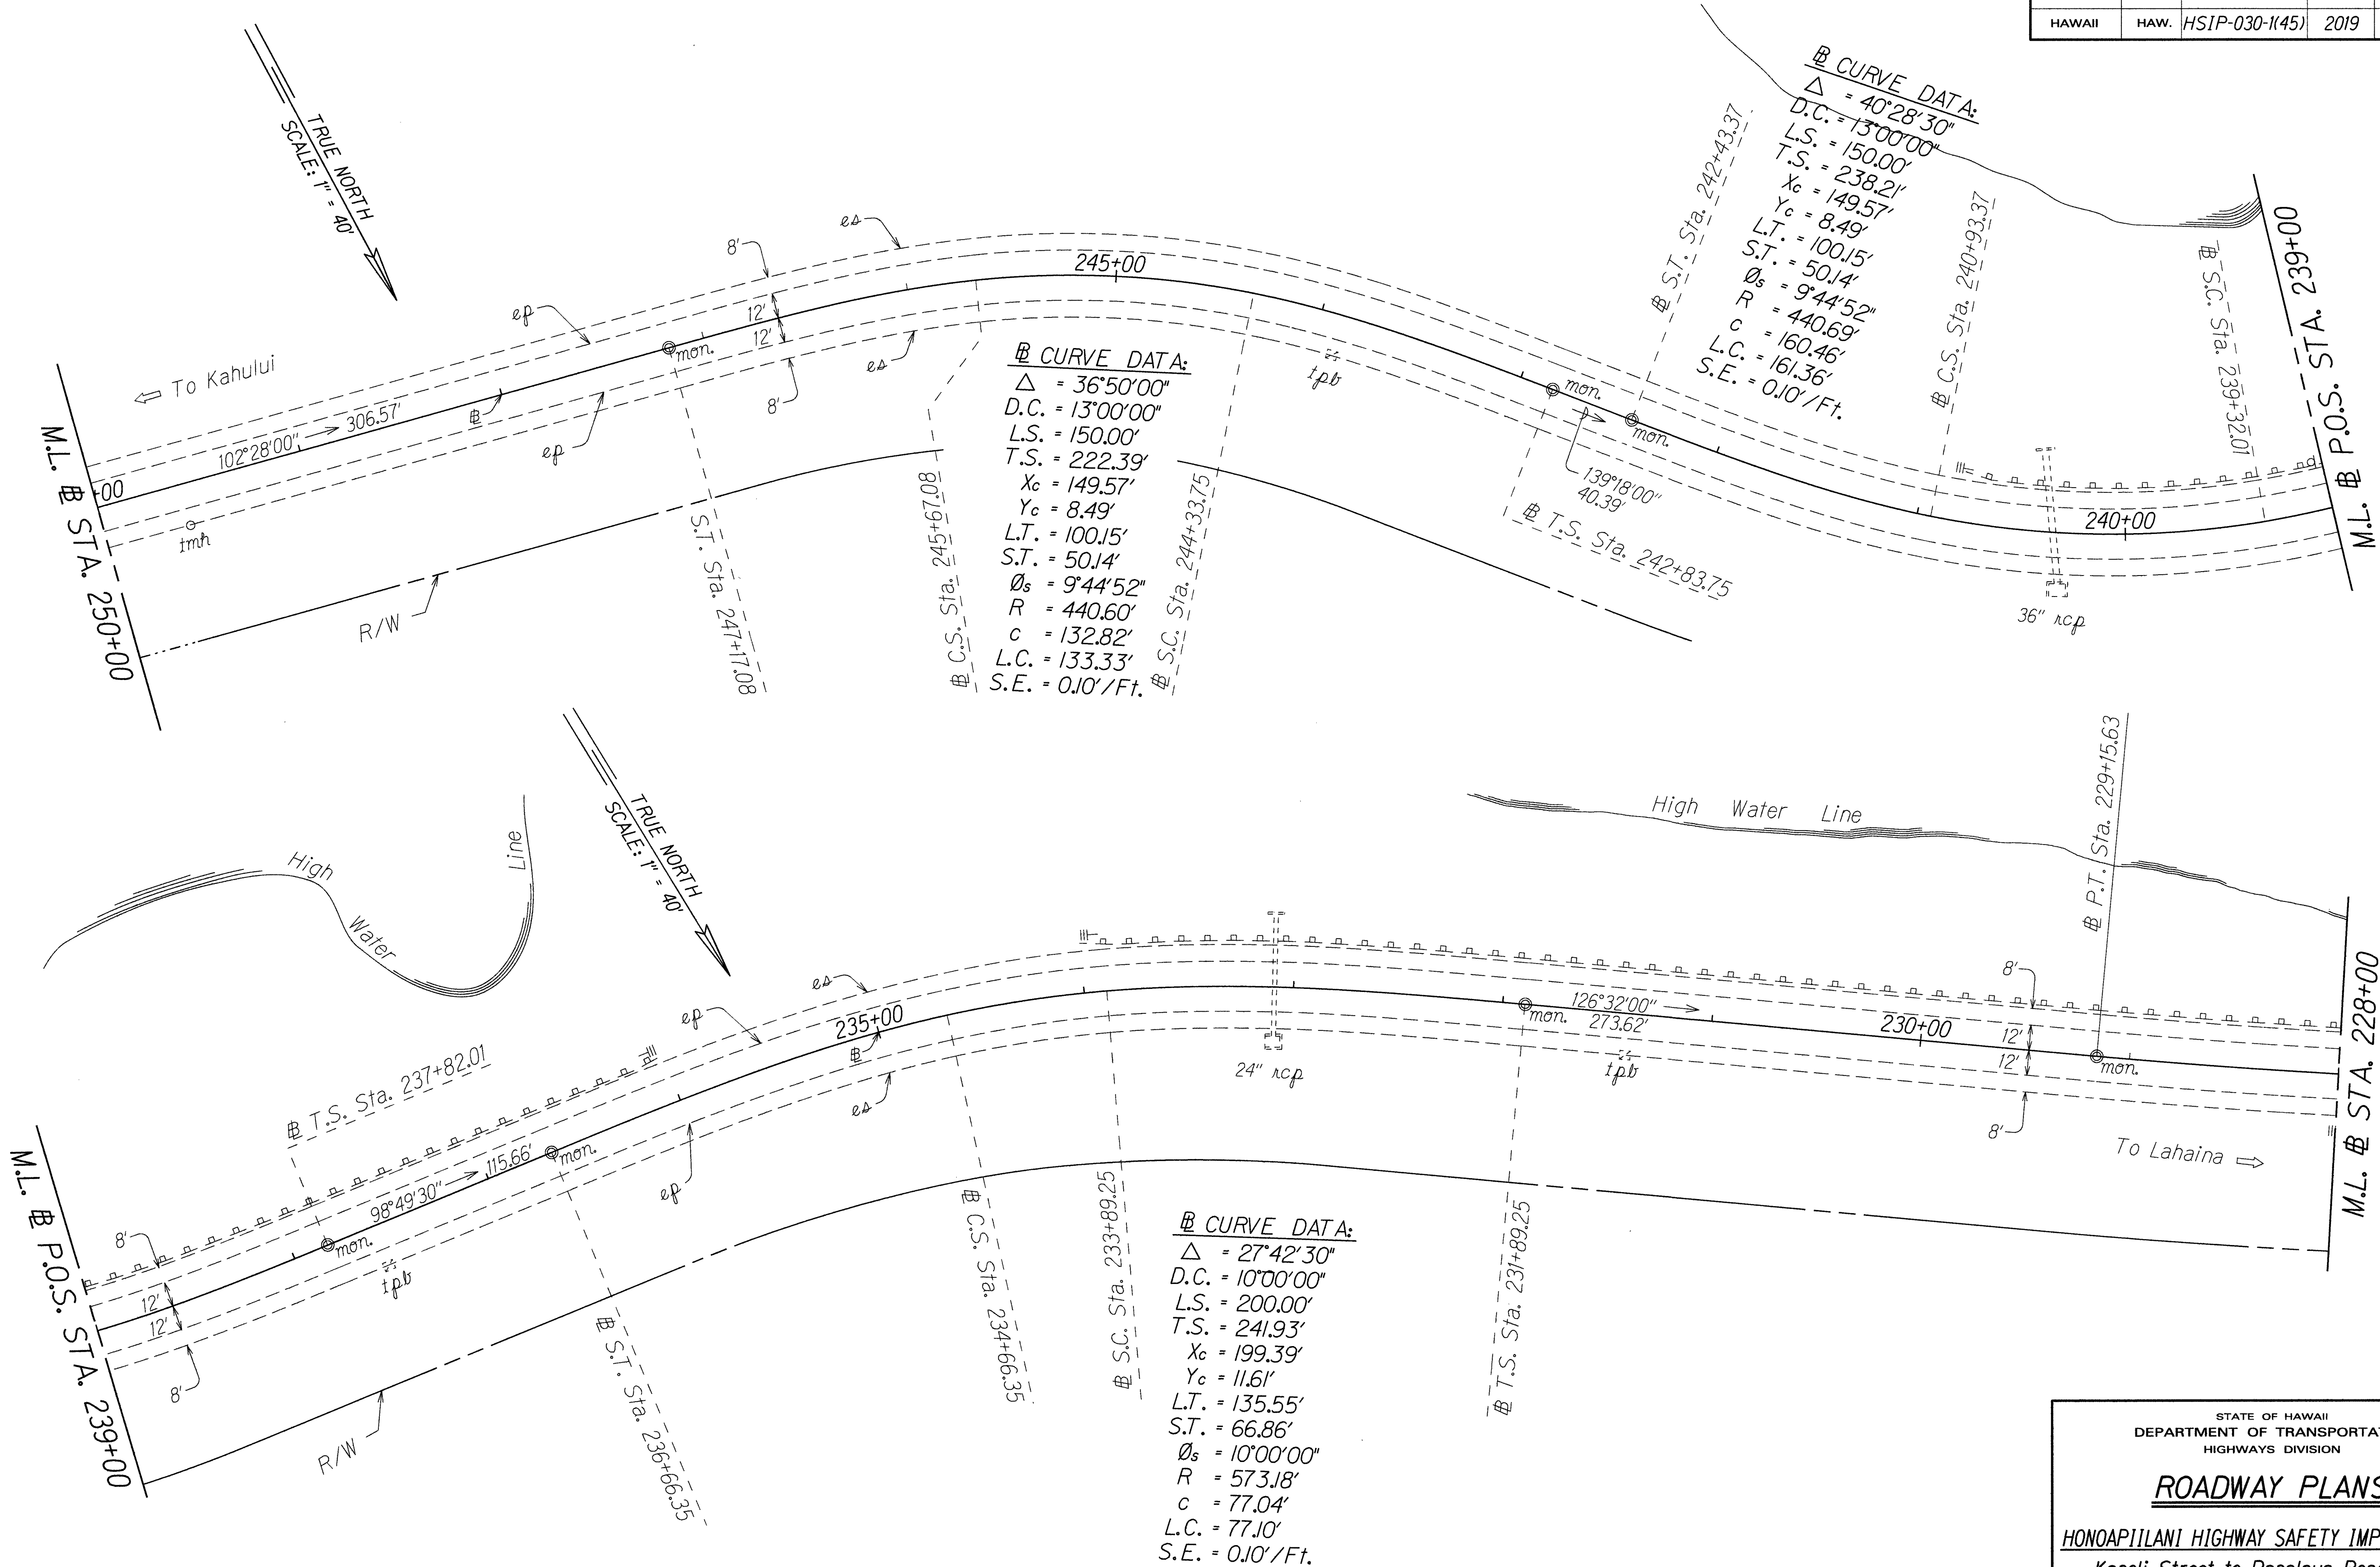

ORIGINAL PLAN	DATE
SURVEY LOCATED BY	
DRAWN BY	
DESIGNED BY	
QUANTITIES BY	
CHECKED BY	

STATE OF HAWAII
DEPARTMENT OF TRANSPORTATION
HIGHWAYS DIVISION


ROADWAY PLANS

HONOAPIILANI HIGHWAY SAFETY IMPROVEMENTS
Kapoli Street to Papalaua Beach Park
Federal Aid Project No. HSIP-030-1(45)

Scale: 1" = 40'
Date: Aug, 2018

SHEET No. 9 OF 11 SHEETS

FED. ROAD DIST. NO.	STATE	FED-AID PROJ. NO.	FISCAL YEAR	SHEET NO.	TOTAL SHEETS
HAWAII	HAW.	HSIP-030-1(45)	2019	24	48

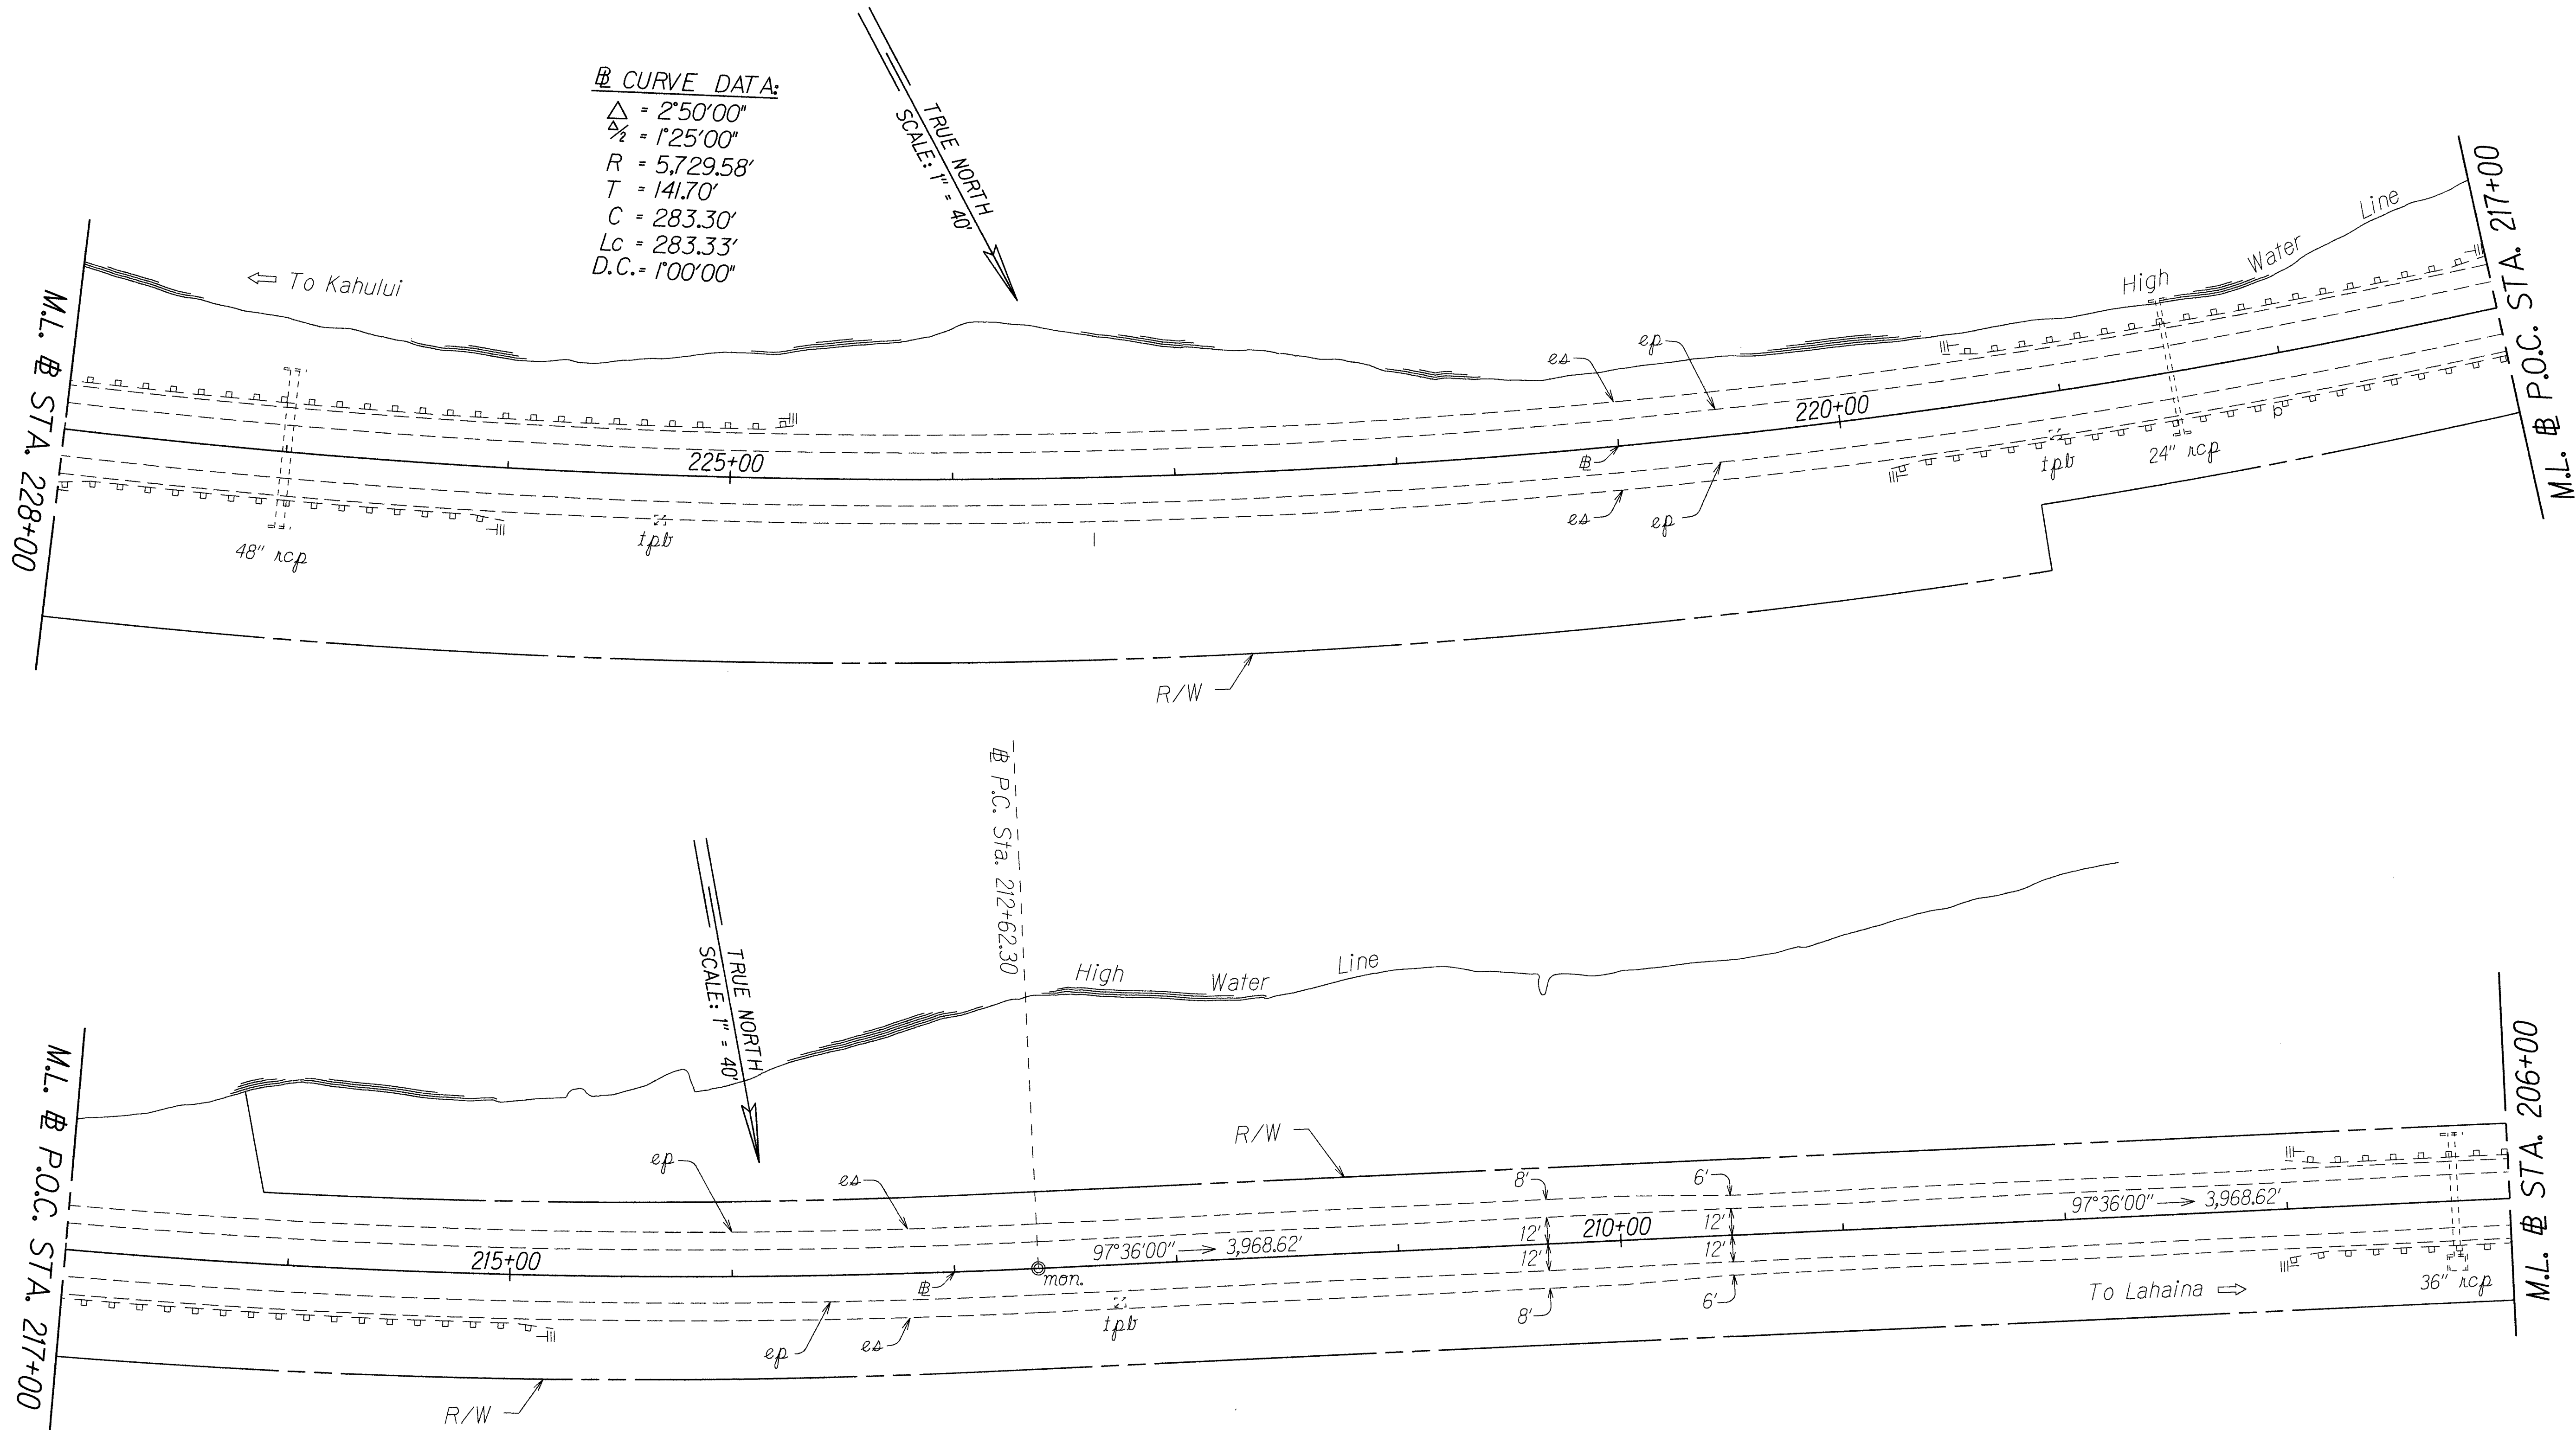

DATE	SURVEY PLOTTED BY
PLAN	DESIGNED BY
NOTE BOOK	QUANTITIES BY
DESIGNED BY	CHECKED BY
QUANTITIES BY	
CHECKED BY	

STATE OF HAWAII
DEPARTMENT OF TRANSPORTATION
HIGHWAYS DIVISION



ROADWAY PLANS

HONOAPIILANI HIGHWAY SAFETY IMPROVEMENTS
Kapoli Street to Papalaua Beach Park
Federal Aid Project No. HSIP-030-1(45)

Scale: 1" = 40' Date: Aug, 2018

SHEET No. 10 OF 11 SHEETS

FED. ROAD DIST. NO.	STATE	FED-AID PROJ. NO.	FISCAL YEAR	SHEET NO.	TOTAL SHEETS
HAWAII	HAW.	HSIP-030-1(45)	2019	25	48

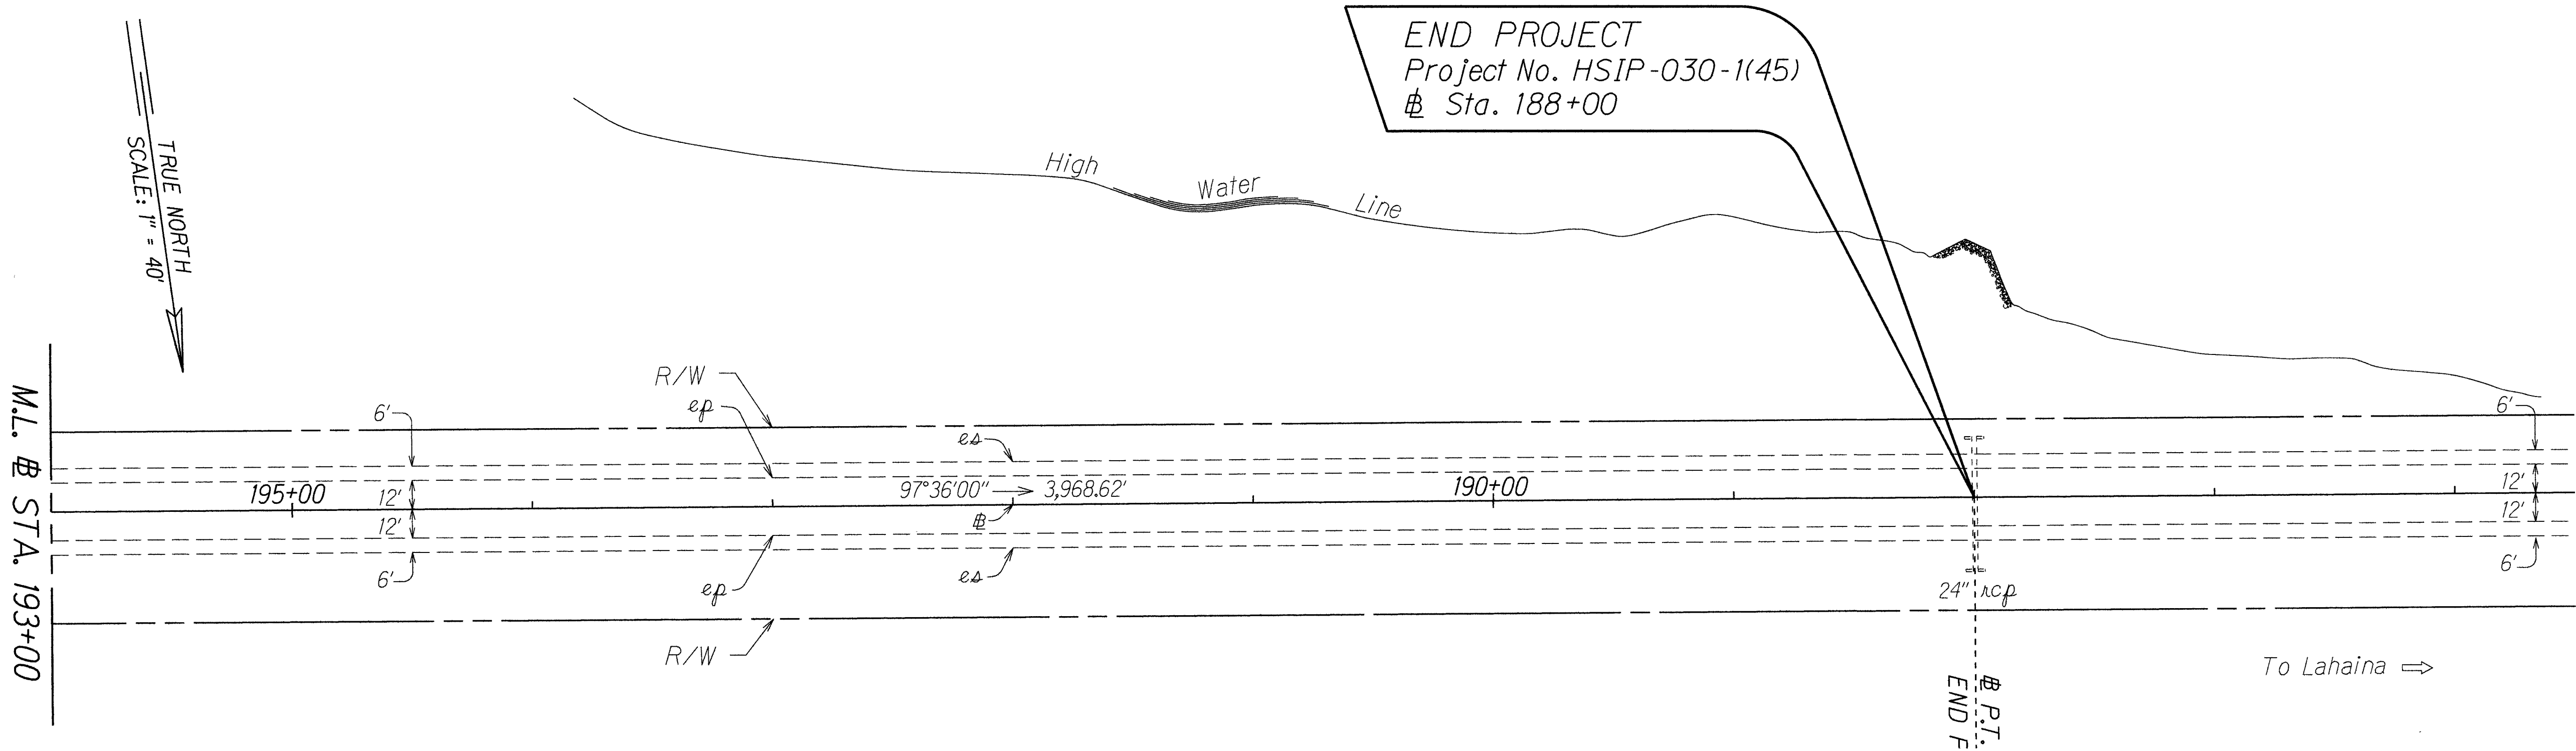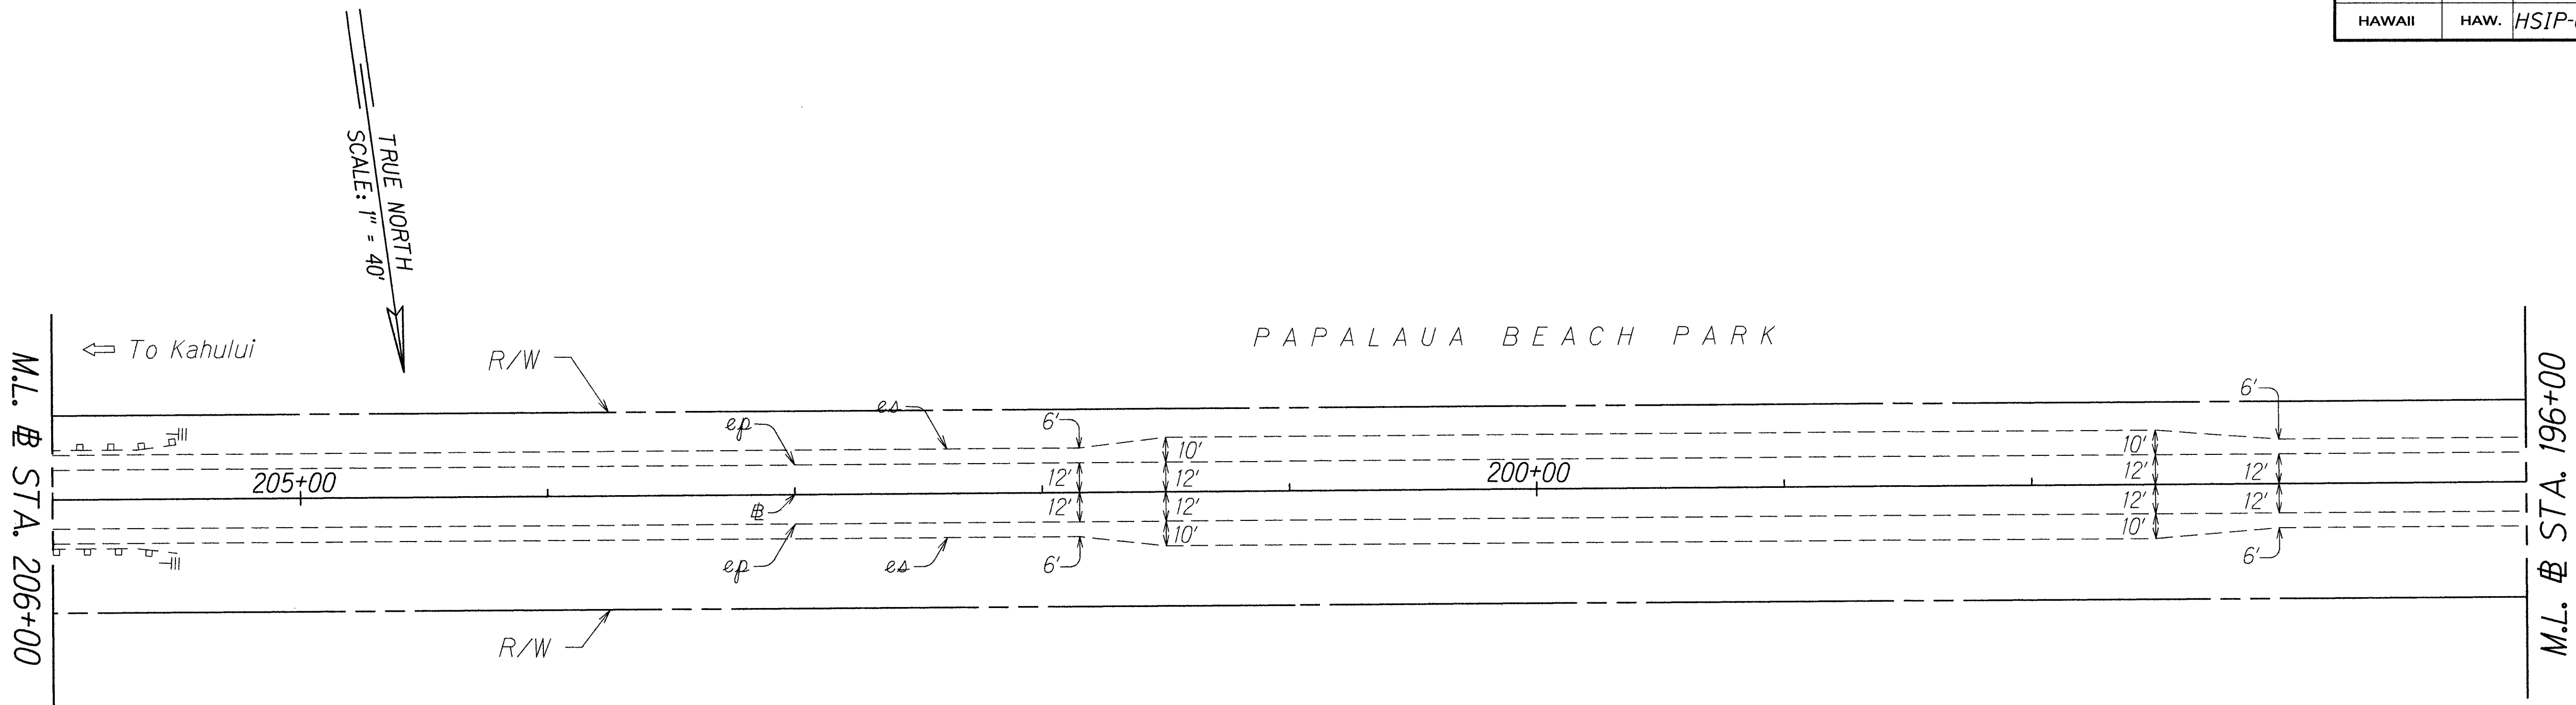

ORIGINAL PLAN	DATE
SURVEY PLOTTED BY	
DRAWN BY	
DESIGNED BY	
QUANTITIES BY	
CHECKED BY	

STATE OF HAWAII
DEPARTMENT OF TRANSPORTATION
HIGHWAYS DIVISION

ROADWAY PLANS

HONOAPIILANI HIGHWAY SAFETY IMPROVEMENTS

Kapoli Street to Papalaua Beach Park

Federal Aid Project No. HSIP-030-1(45)

Scale: 1" = 40' Date: Aug, 2018

SHEET No. 11 OF 11 SHEETS