


FED. ROAD DIST. NO.	STATE	FED. AID PROJ. NO.	FISCAL YEAR	SHEET NO.	TOTAL SHEETS
HAWAII	HAW.	STP-030-1(046)	2011	22	28

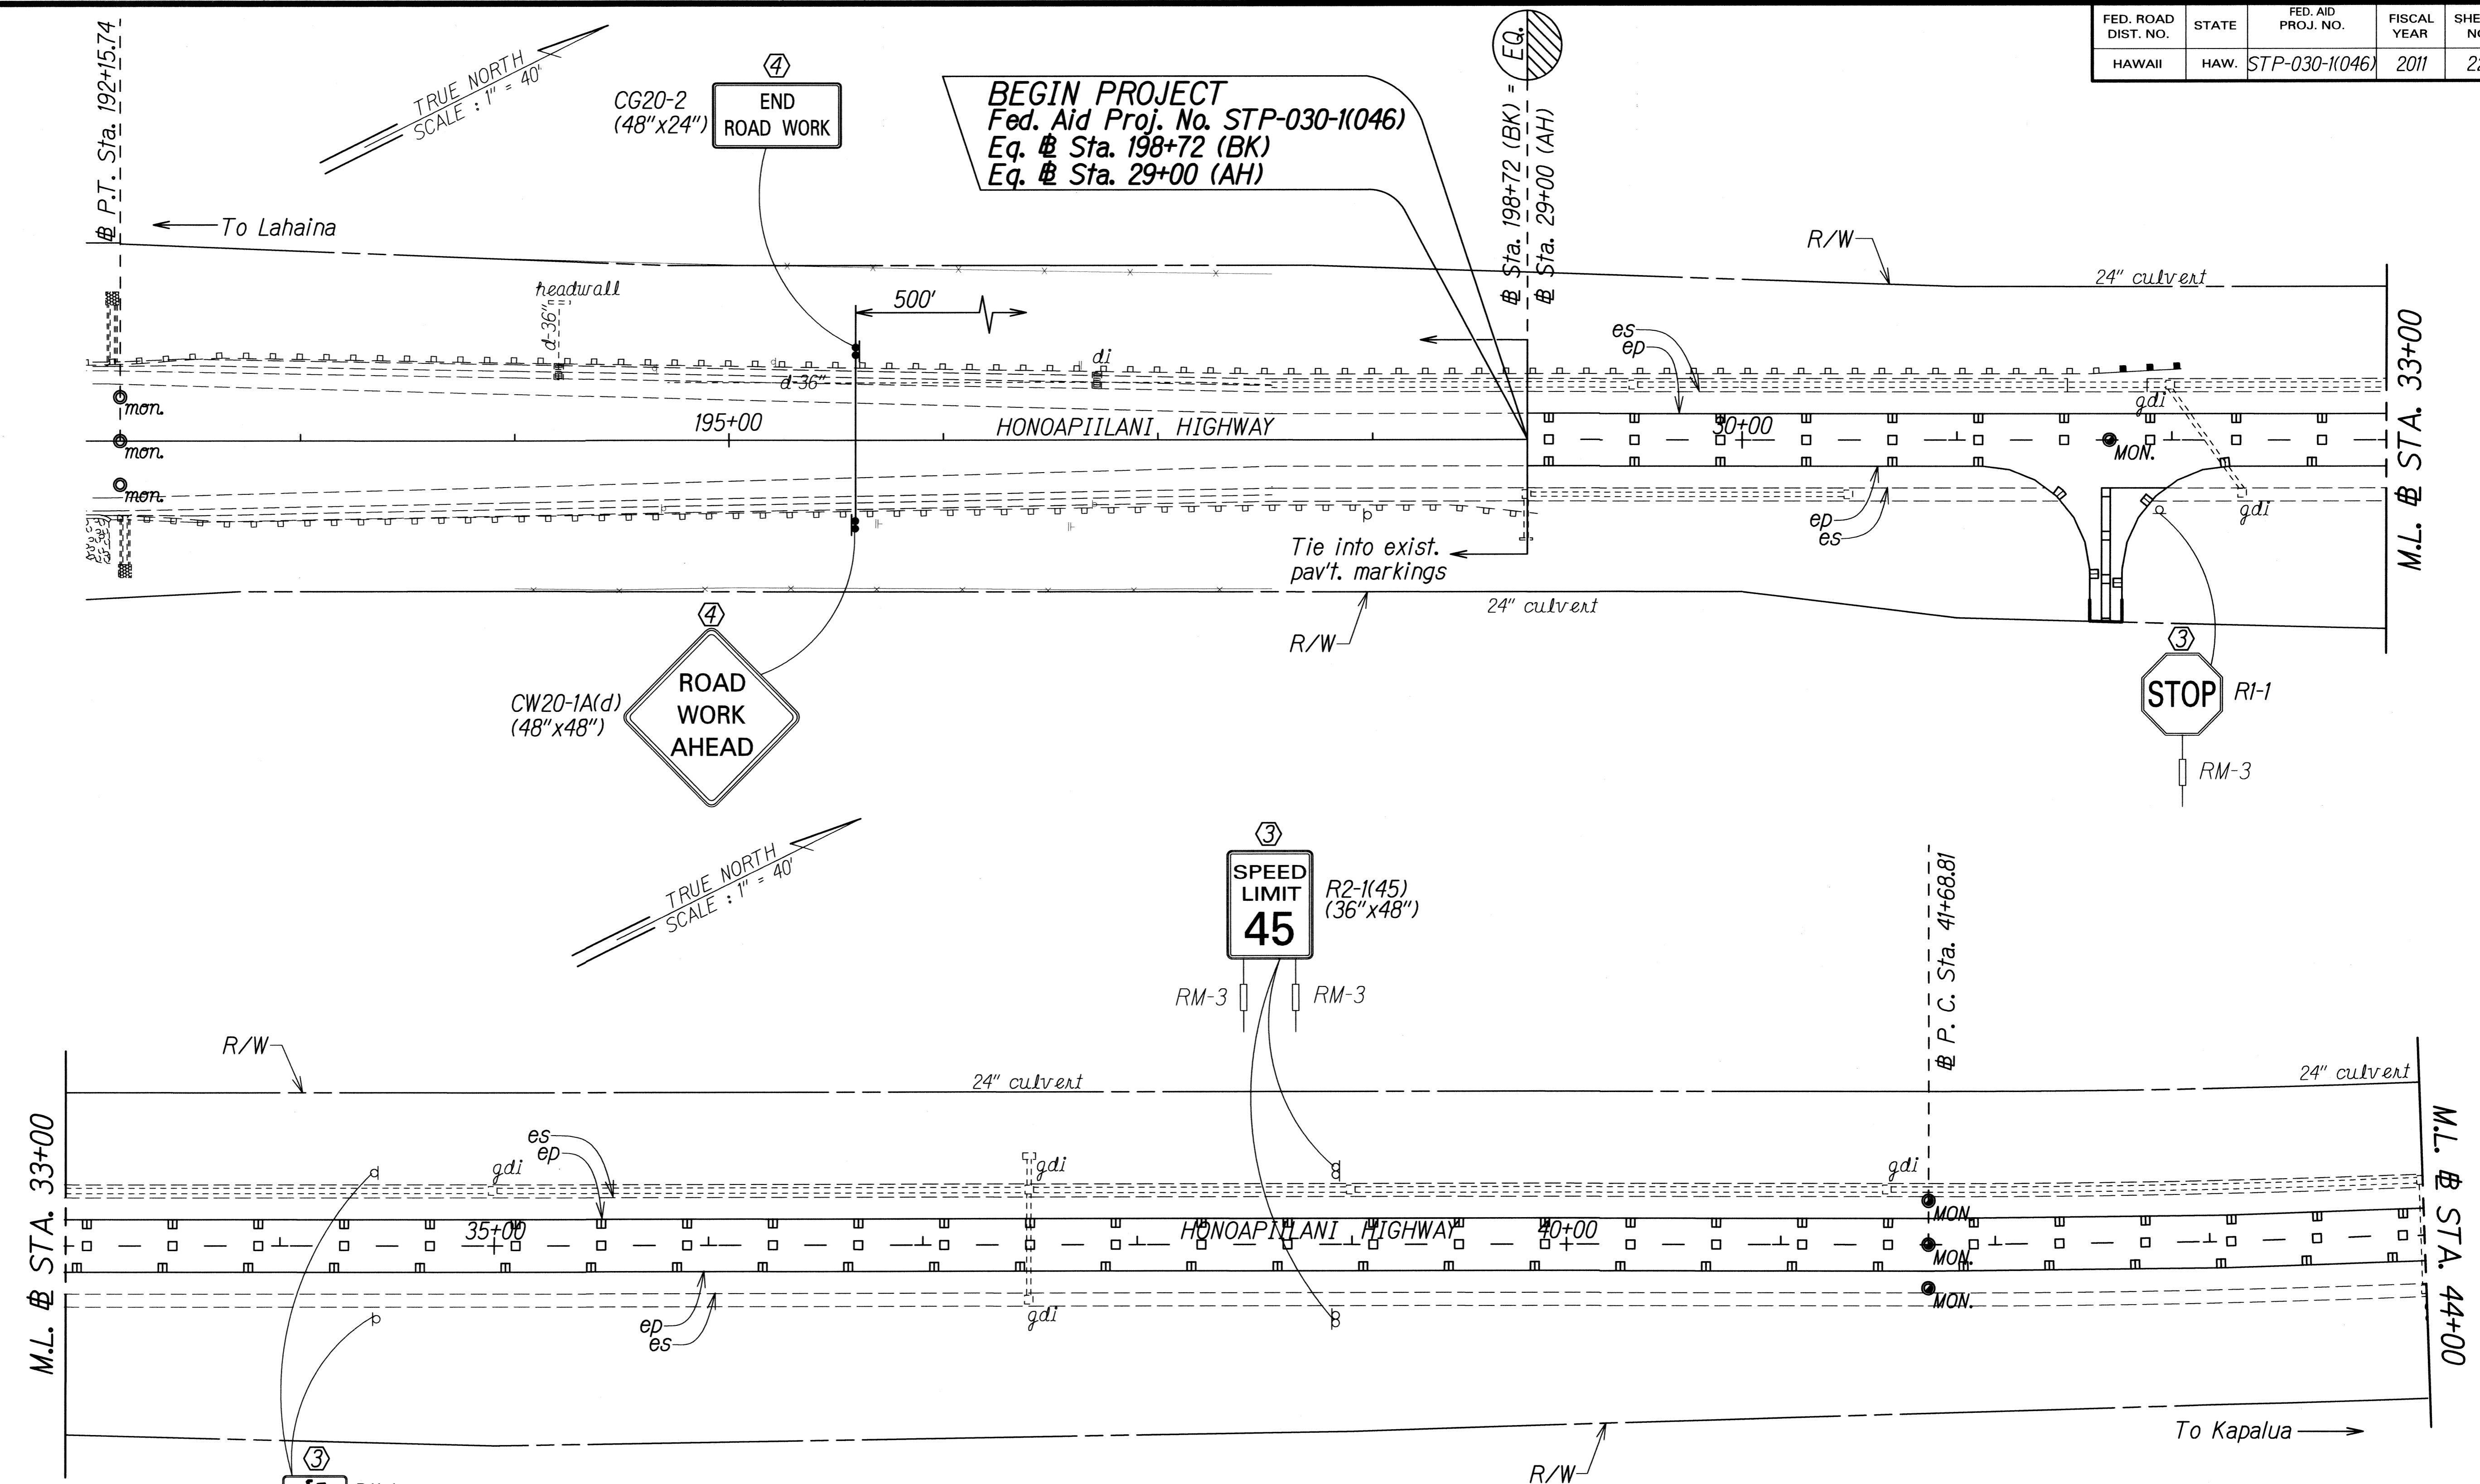

SURVEY PLOTTED BY	DATE
DRAWN BY	
TRACED BY	
DESIGNED BY	
CHECKED BY	

- KEY:**
- ① Exist. Sign(s) & Post(s) to Remain
 - ② Remove Exist. Sign(s) & Post(s)
 - ③ Remove Exist. & Install New Sign(s) & Post(s)
 - ④ Install New Sign(s) & Post(s)

STATE OF HAWAII
DEPARTMENT OF TRANSPORTATION
HIGHWAYS DIVISION

**SIGNING & PAVEMENT
MARKING PLAN**



**HONOAPIILANI HIGHWAY RESURFACING
Honokowai to Kahana**

Federal-Aid Project No. STP-030-1(046)

Scale: 1" = 40' Date: December, 2010

SHEET No. 1 OF 5 SHEETS

FED. ROAD DIST. NO.	STATE	FED. AID PROJ. NO.	FISCAL YEAR	SHEET NO.	TOTAL SHEETS
HAWAII	HAW.	STP-030-1(046)	2011	23	28

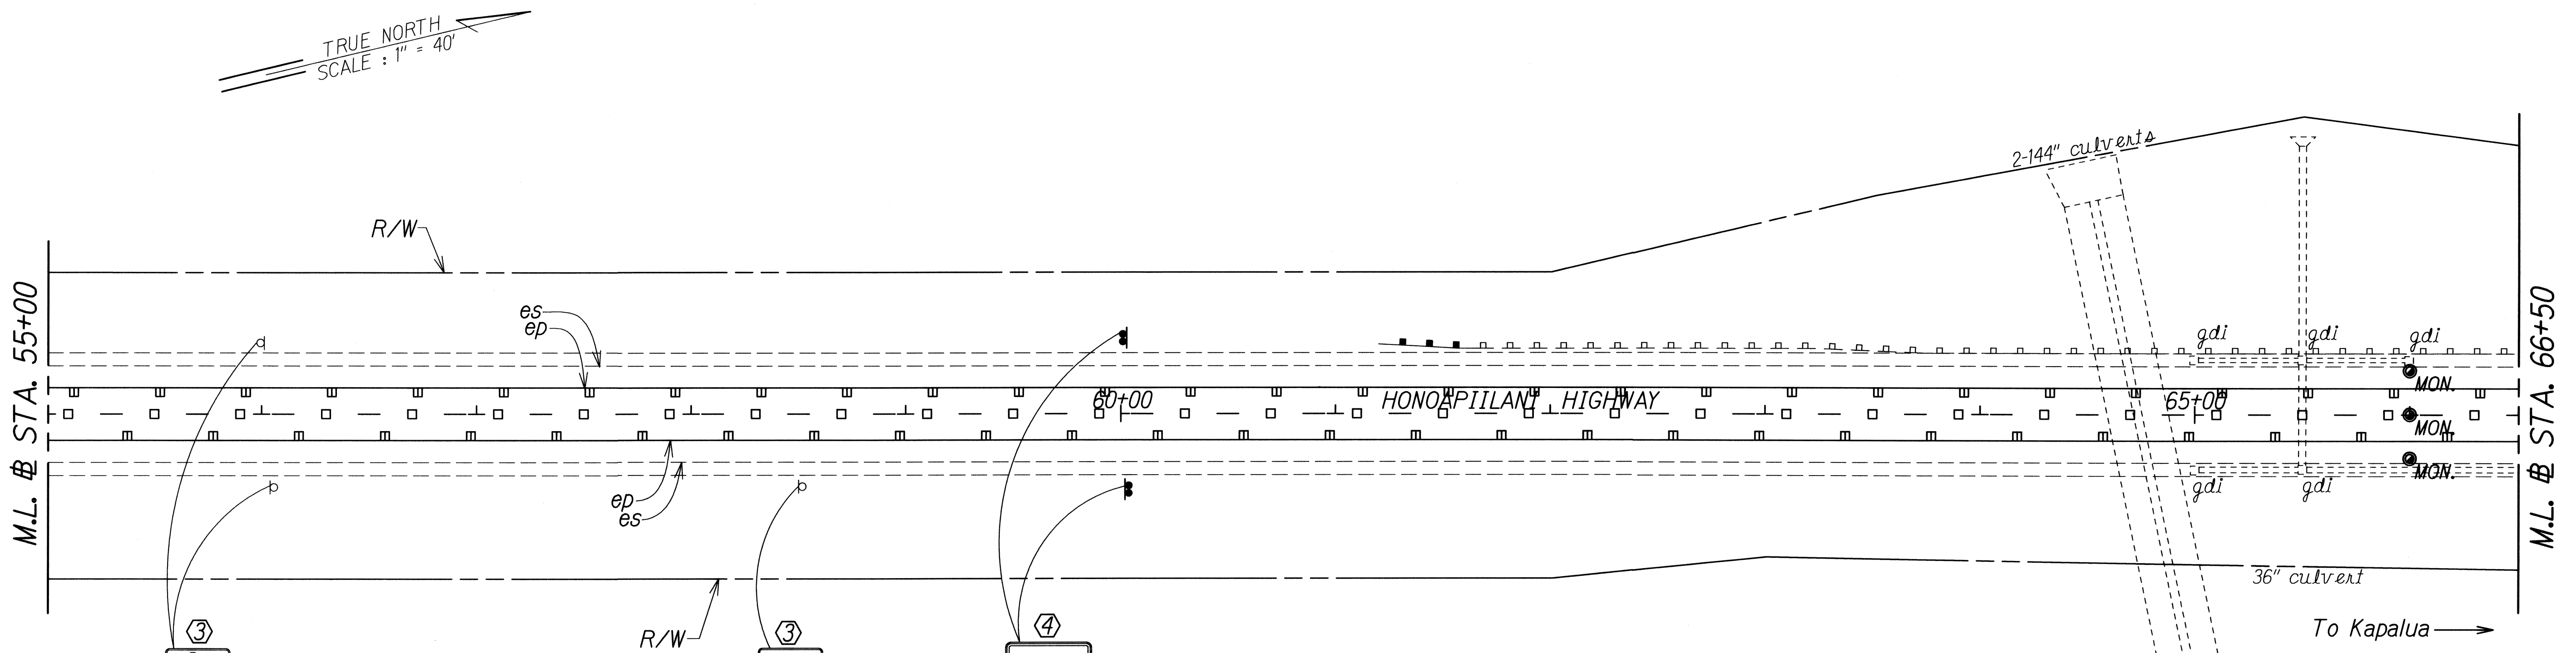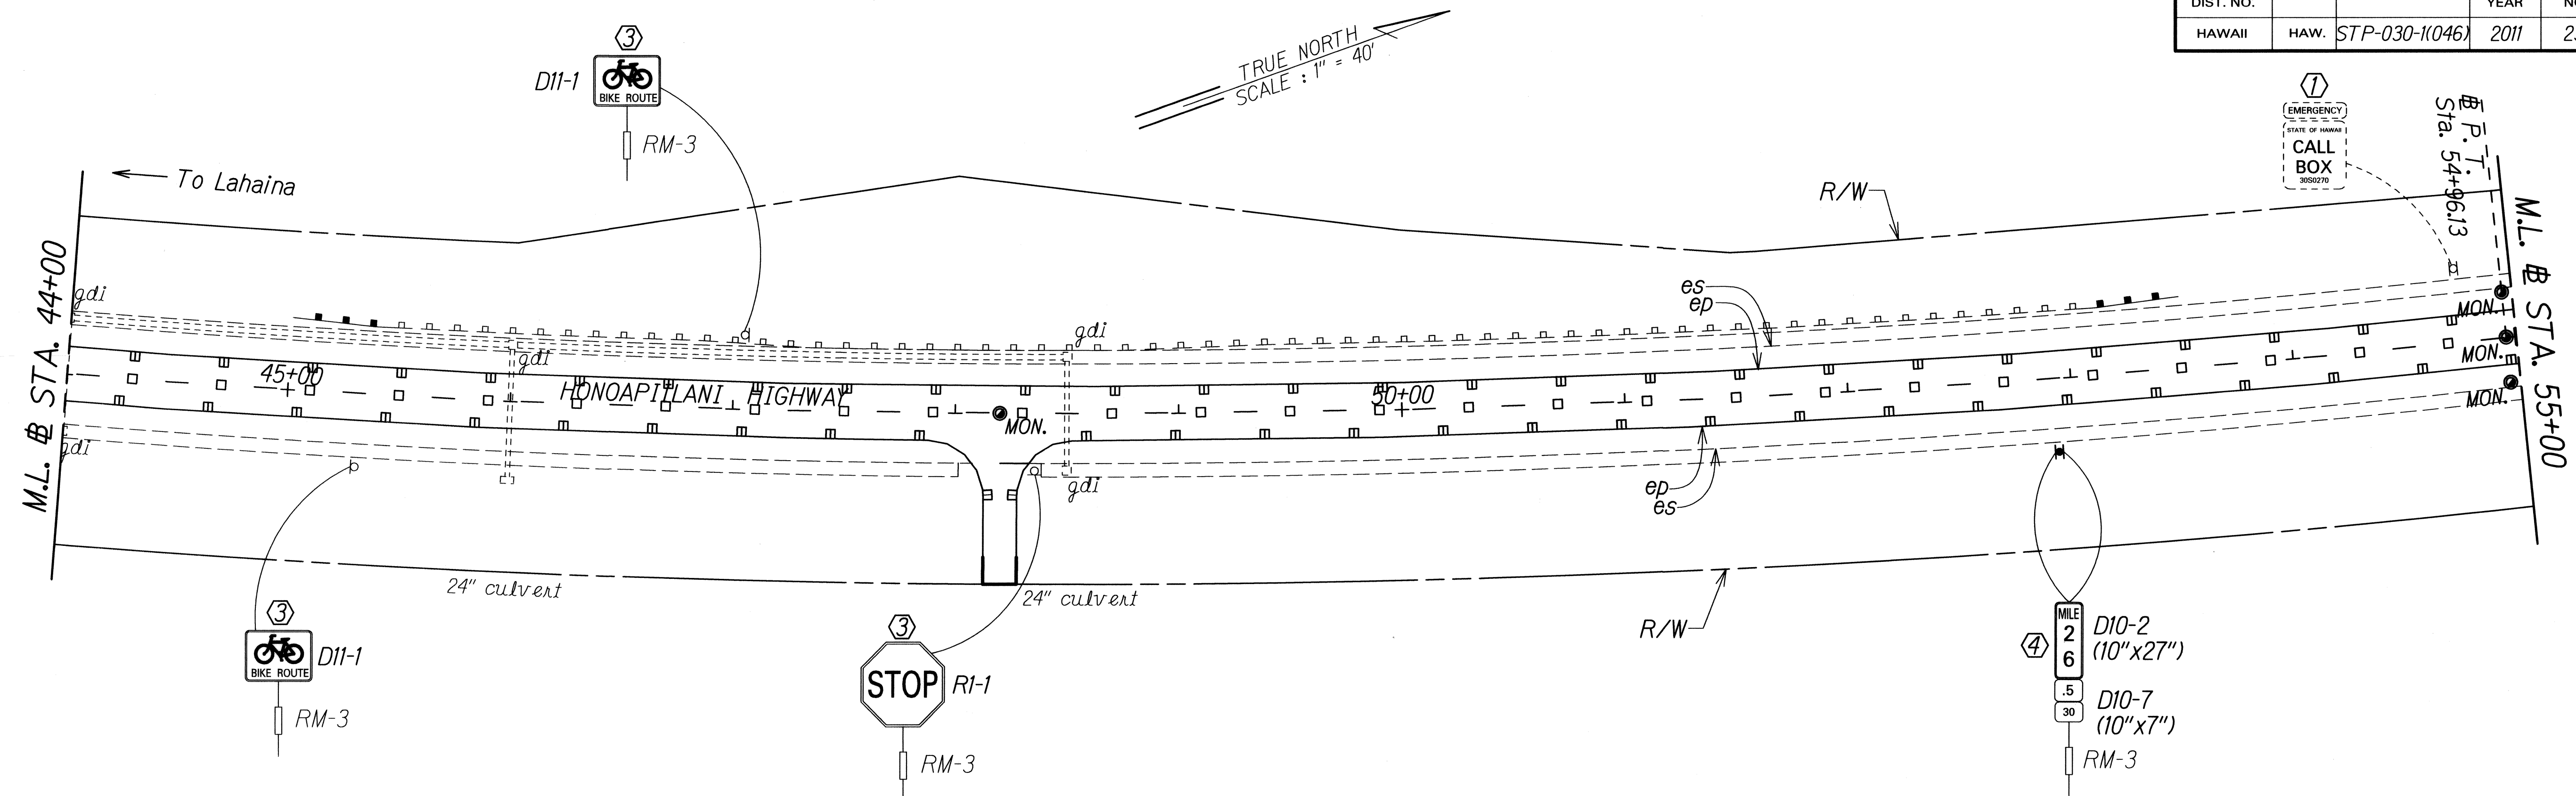

ORIGINAL PLAN
 SURVEY PLOTTED BY: DATE: 11/10
 DRAWN BY: ALEX REEDER
 DESIGNED BY: ALEX REEDER
 CHECKED BY: SHIRLEY CANN

- KEY:**
- ① Exist. Sign(s) & Post(s) to Remain
 - ② Remove Exist. Sign(s) & Post(s)
 - ③ Remove Exist. & Install New Sign(s) & Post(s)
 - ④ Install New Sign(s) & Post(s)

STATE OF HAWAII
 DEPARTMENT OF TRANSPORTATION
 HIGHWAYS DIVISION

**SIGNING & PAVEMENT
 MARKING PLAN**


**HONOAPIILANI HIGHWAY RESURFACING
 Honokowai to Kahana**

Federal-Aid Project No. STP-030-1(046)

Scale: 1" = 40' Date: December, 2010

SHEET No. 2 OF 5 SHEETS

FED. ROAD DIST. NO.	STATE	FED. AID PROJ. NO.	FISCAL YEAR	SHEET NO.	TOTAL SHEETS
HAWAII	HAW.	STP-030-1(046)	2011	ADD.24	28

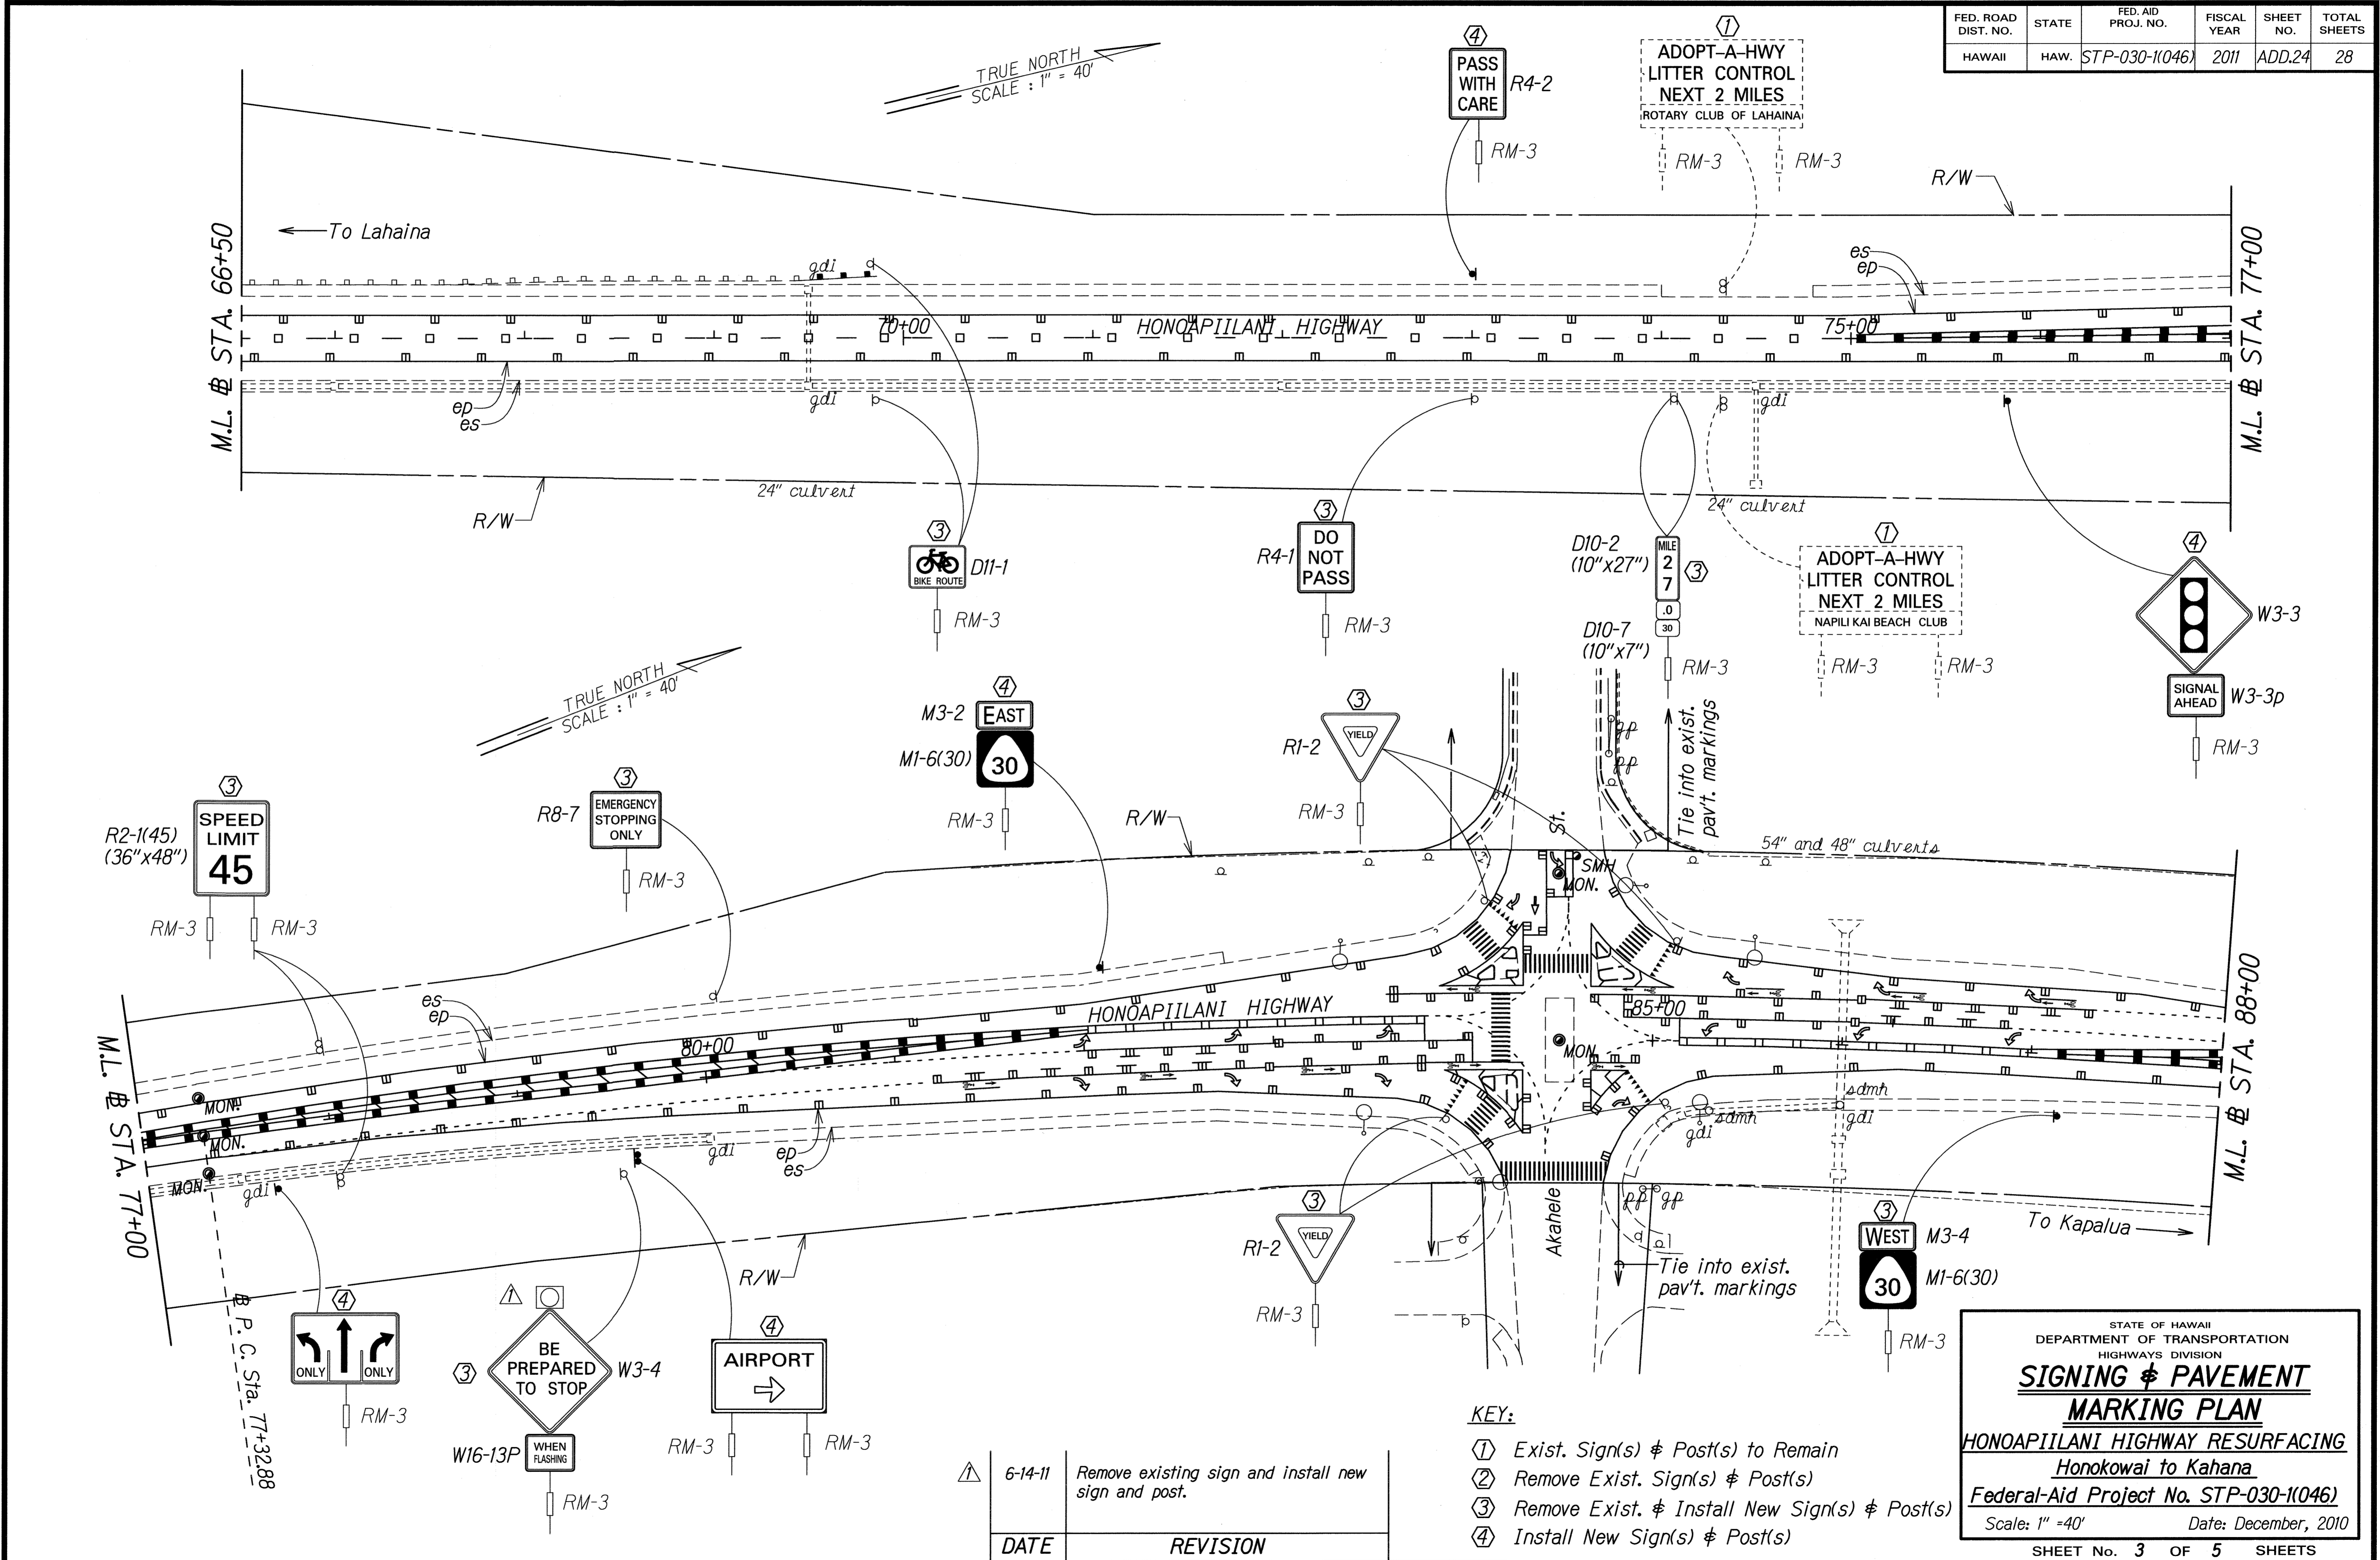

SURVEY PLOTTED BY	DATE
TRACED BY	11/20
DESIGNED BY	ALEX. REEDER
QUANTITIES BY	
CHECKED BY	
ORIGINAL PLAN	

DATE	REVISION
6-14-11	Remove existing sign and install new sign and post.

- KEY:**
- ① Exist. Sign(s) & Post(s) to Remain
 - ② Remove Exist. Sign(s) & Post(s)
 - ③ Remove Exist. & Install New Sign(s) & Post(s)
 - ④ Install New Sign(s) & Post(s)

STATE OF HAWAII
DEPARTMENT OF TRANSPORTATION
HIGHWAYS DIVISION

**SIGNING & PAVEMENT
MARKING PLAN**


**HONOPIIHANE HIGHWAY RESURFACING
Honokowai to Kahana**

Federal-Aid Project No. STP-030-1(046)

Scale: 1" = 40' Date: December, 2010

SHEET No. 3 OF 5 SHEETS

FED. ROAD DIST. NO.	STATE	FED. AID PROJ. NO.	FISCAL YEAR	SHEET NO.	TOTAL SHEETS
HAWAII	HAW.	STP-030-1(046)	2011	25	28

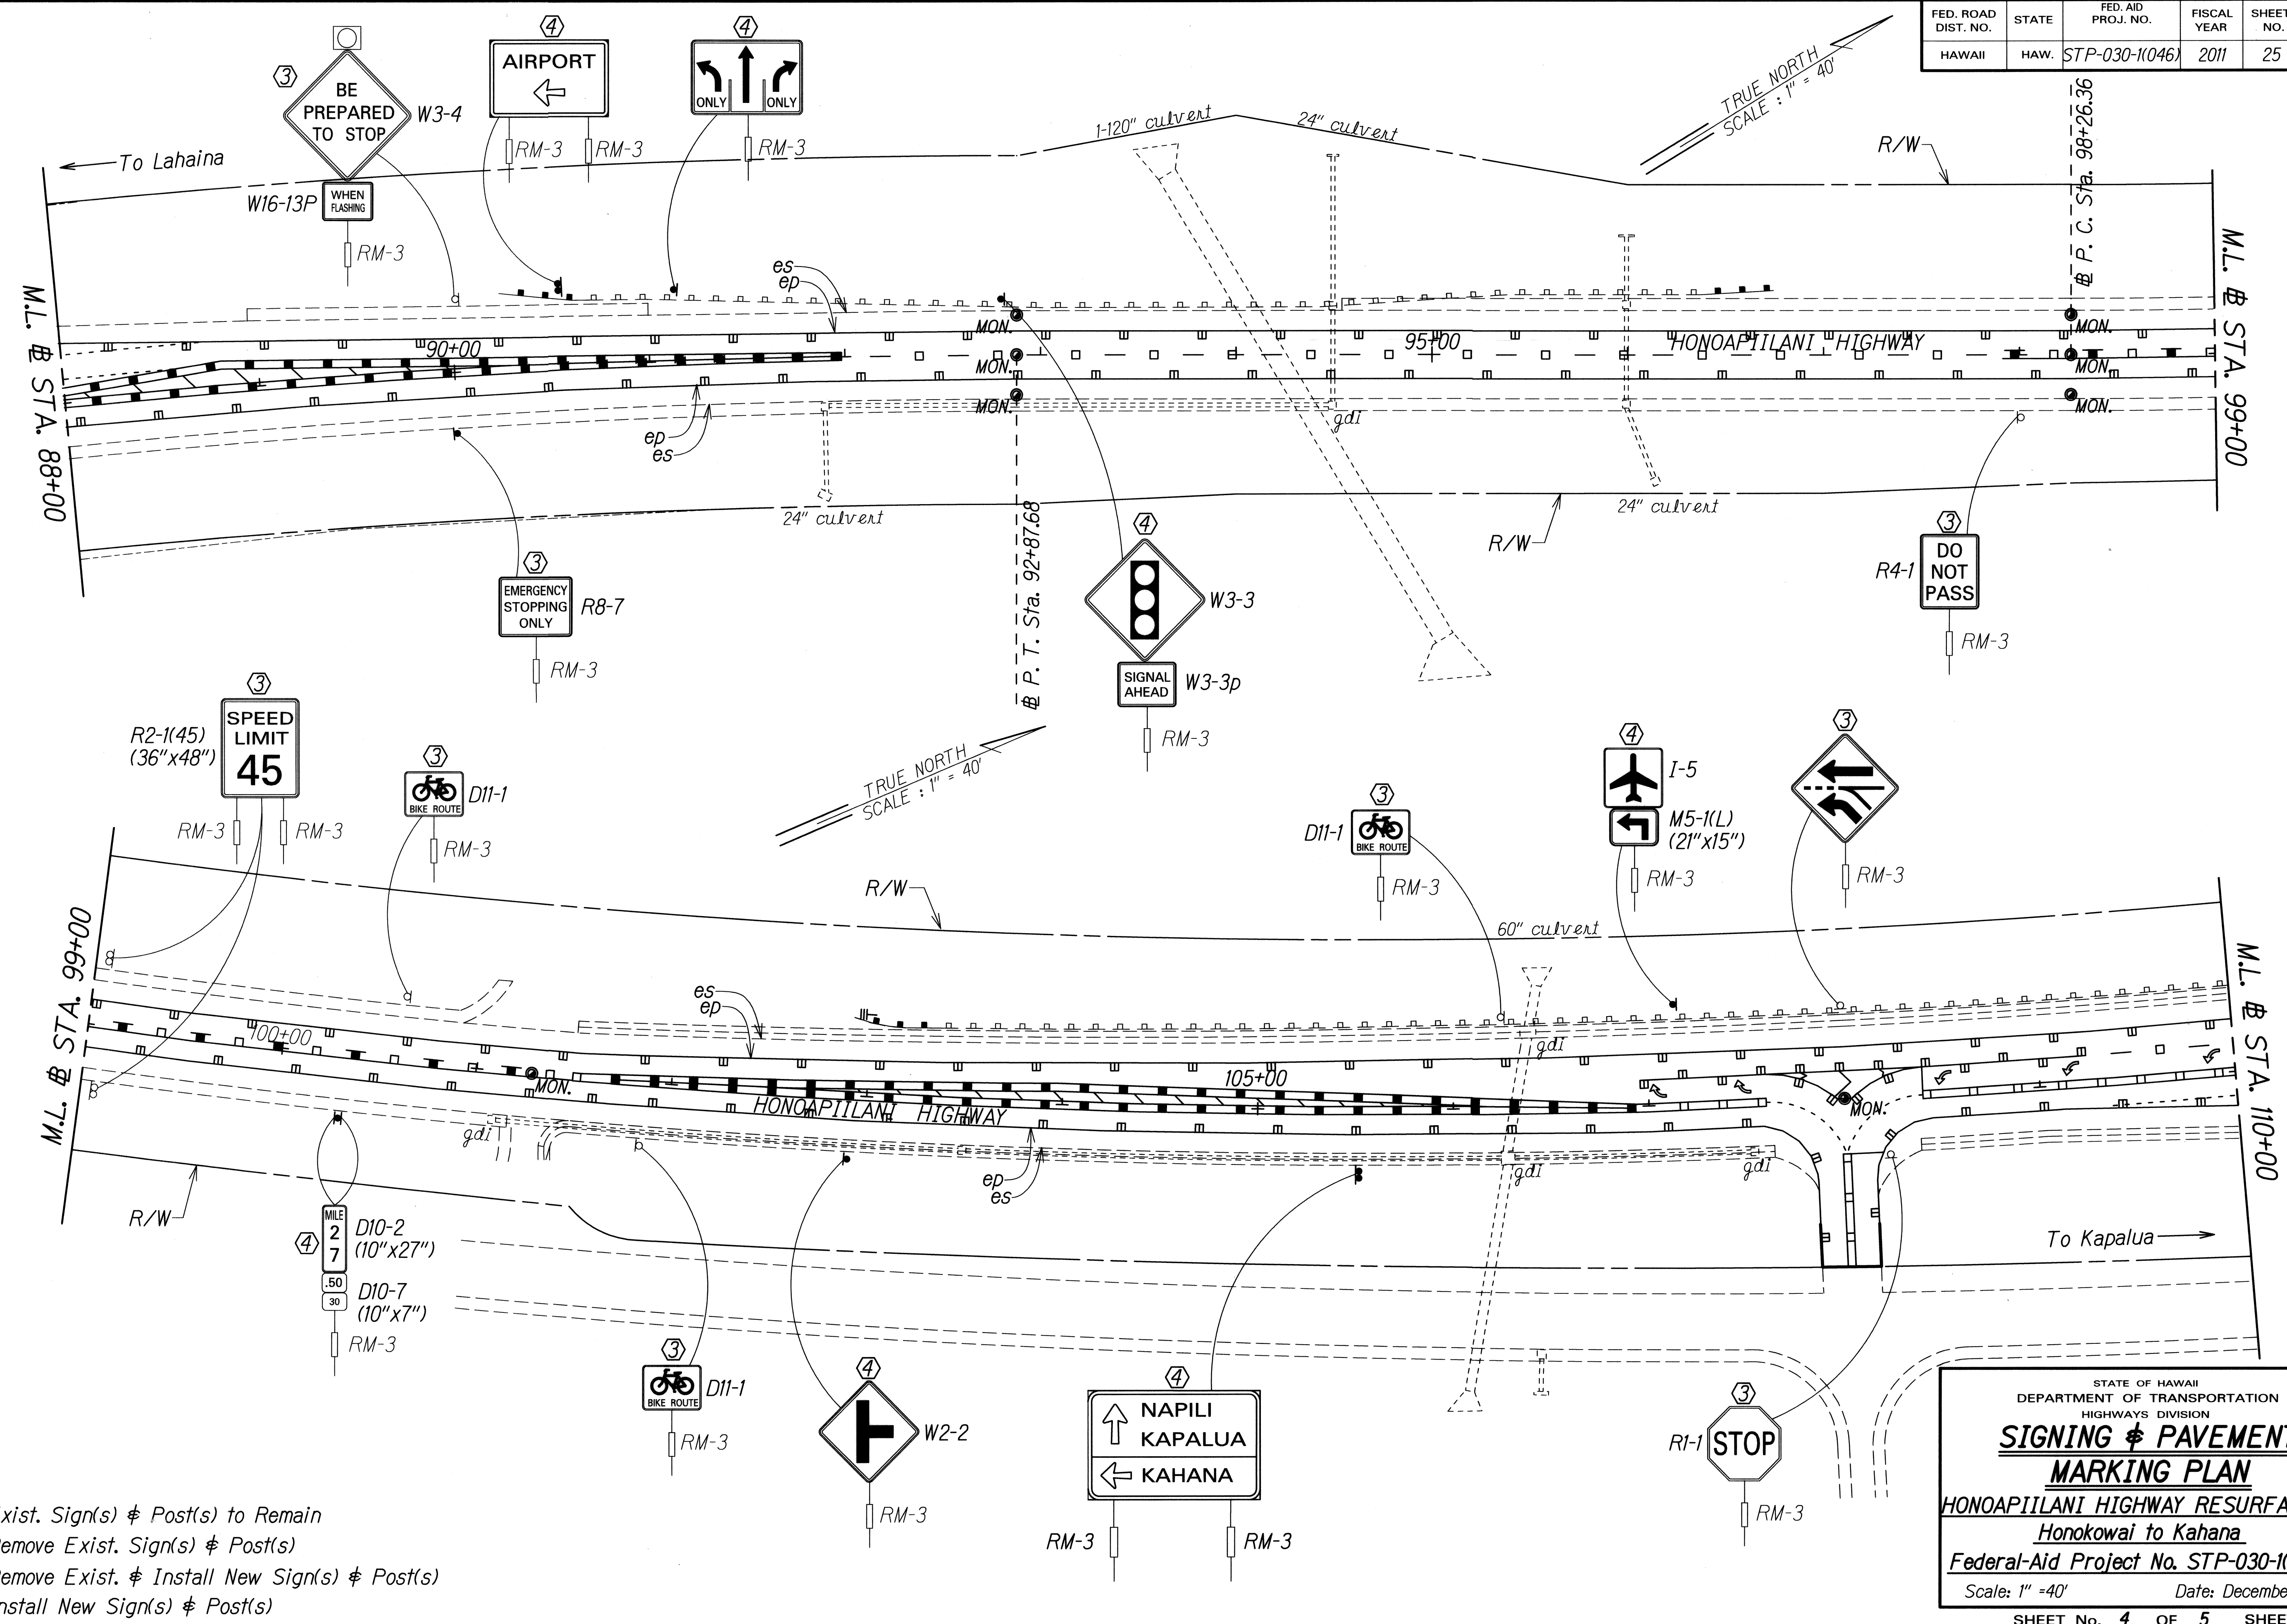

ORIGINAL PLAN
 SURVEY PLOTTED BY: DATE: 11/10
 DRAWN BY: ALEX REEDER
 DESIGNED BY: ALEX REEDER
 CHECKED BY: ALEX REEDER

- KEY:**
- ① Exist. Sign(s) & Post(s) to Remain
 - ② Remove Exist. Sign(s) & Post(s)
 - ③ Remove Exist. & Install New Sign(s) & Post(s)
 - ④ Install New Sign(s) & Post(s)

STATE OF HAWAII
 DEPARTMENT OF TRANSPORTATION
 HIGHWAYS DIVISION


SIGNING & PAVEMENT MARKING PLAN

HONOAPIILANI HIGHWAY RESURFACING
 Honokowai to Kahana
 Federal-Aid Project No. STP-030-1(046)

Scale: 1" = 40' Date: December, 2010

SHEET No. 4 OF 5 SHEETS

FED. ROAD DIST. NO.	STATE	FED. AID PROJ. NO.	FISCAL YEAR	SHEET NO.	TOTAL SHEETS
HAWAII	HAW.	STP-030-1(046)	2011	26	28

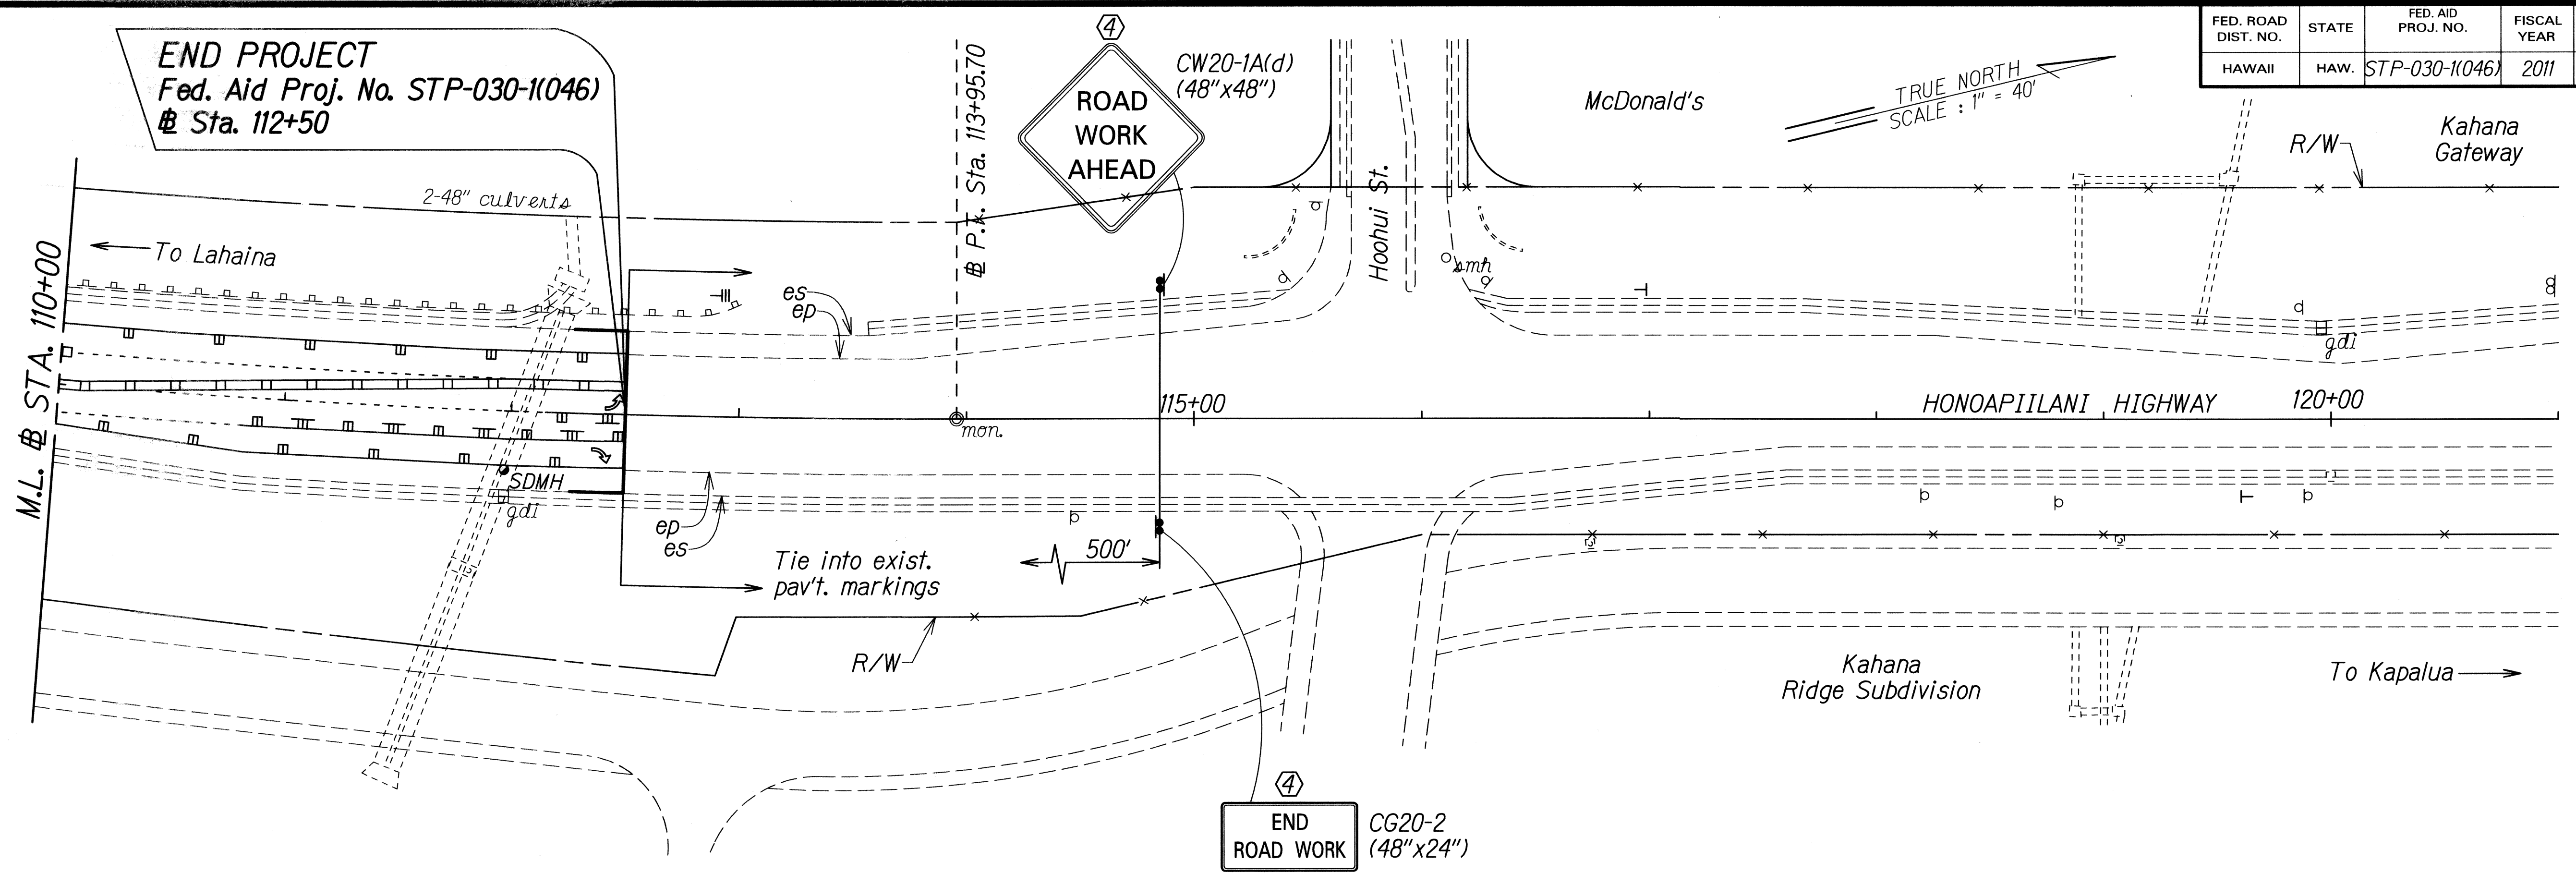

ORIGINAL PLAN	DATE
SURVEY PLOTTED BY	11/10
DRAWN BY	
DESIGNED BY	
CHECKED BY	

- KEY:**
- ① Exist. Sign(s) & Post(s) to Remain
 - ② Remove Exist. Sign(s) & Post(s)
 - ③ Remove Exist. & Install New Sign(s) & Post(s)
 - ④ Install New Sign(s) & Post(s)

STATE OF HAWAII
DEPARTMENT OF TRANSPORTATION
HIGHWAYS DIVISION

**SIGNING & PAVEMENT
MARKING PLAN**

**HONOAPIILANI HIGHWAY RESURFACING
Honokowai to Kahana**

Federal-Aid Project No. STP-030-1(046)

Scale: 1" = 40' Date: December, 2010

SHEET No. 5 OF 5 SHEETS