


FED. ROAD DIST. NO.	STATE	FED. AID PROJ. NO.	FISCAL YEAR	SHEET NO.	TOTAL SHEETS
HAWAII	HAW.	NH-030-1(053)	2015	15	28

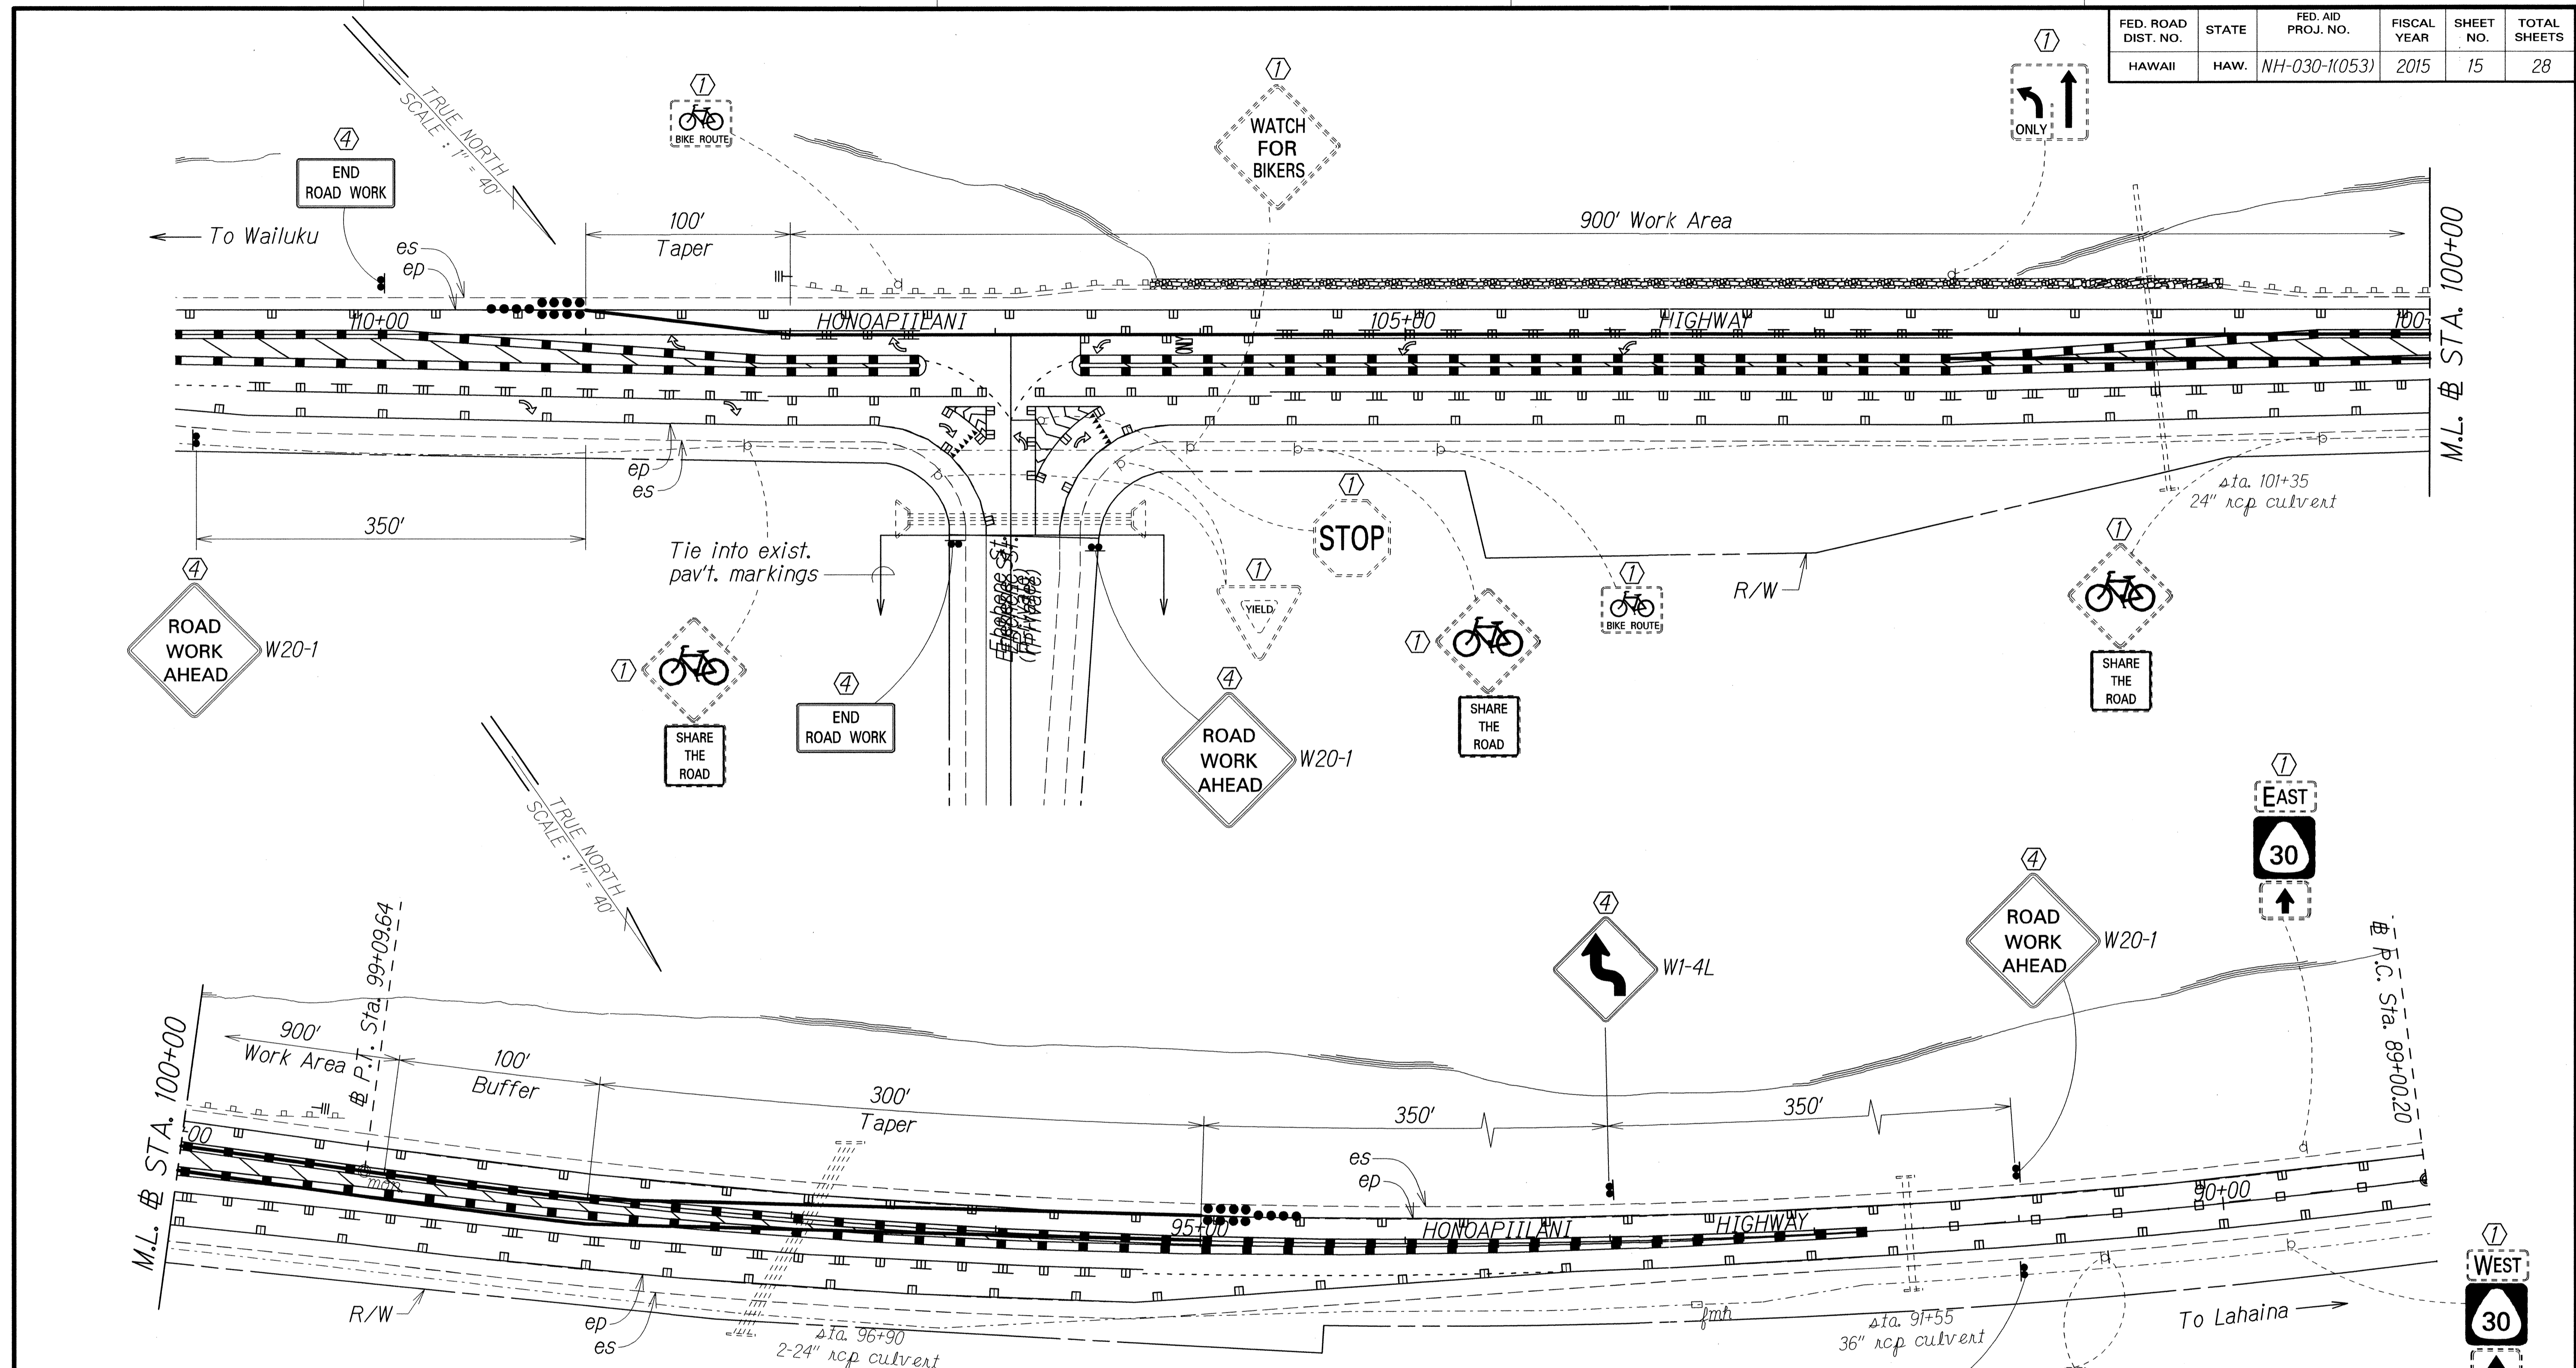

**NOTES:**

1. Contractor shall submit to the Engineer Temporary Traffic Control Plans for the installation of Portable Concrete Barriers for the approval prior to the commencement of work. The work area shall be a minimum of fifteen feet (15) between the concrete wall and the Portable Concrete Barrier.
2. Leading Water Filled Barrier shall be emptied and inverted to act as end treatment and installed per Manufacturer's specifications.
3. Contractor shall install inertial Barrier System per Manufacturer's specifications for 55 MPH design speed.

**KEY:**

- ① Exist. Sign(s) & Post(s) to Remain
- ② Remove Exist. Sign(s) & Post(s)
- ③ Remove Exist. & Install New Sign(s) & Post(s)
- ④ Install New Sign(s) & Post(s)

DATE	06-01-2014
SURVEY PLOTTED BY	
DRAWN BY	J. F. GAZDAR
DESIGNED BY	J. F. GAZDAR
CHECKED BY	

STATE OF HAWAII  
DEPARTMENT OF TRANSPORTATION  
HIGHWAYS DIVISION

**SIGNING & TRAFFIC CONTROL PLAN**

**HONOAPIILANI HIGHWAY GUARDRAIL  
& SHOULDER IMPROVEMENTS**

Vicinity of Ukumehame M.P. 13.2 to M.P. 13.3  
Federal-Aid Project No. NH-030-1(053)

Scale: 1" = 40'      Date: June, 2014

SHEET No. 1 OF 1 SHEETS