


FED. ROAD DIST. NO.	STATE	FED. AID PROJ. NO.	FISCAL YEAR	SHEET NO.	TOTAL SHEETS
HAWAII	HAW.	STP-0900(53)	2000	2	73

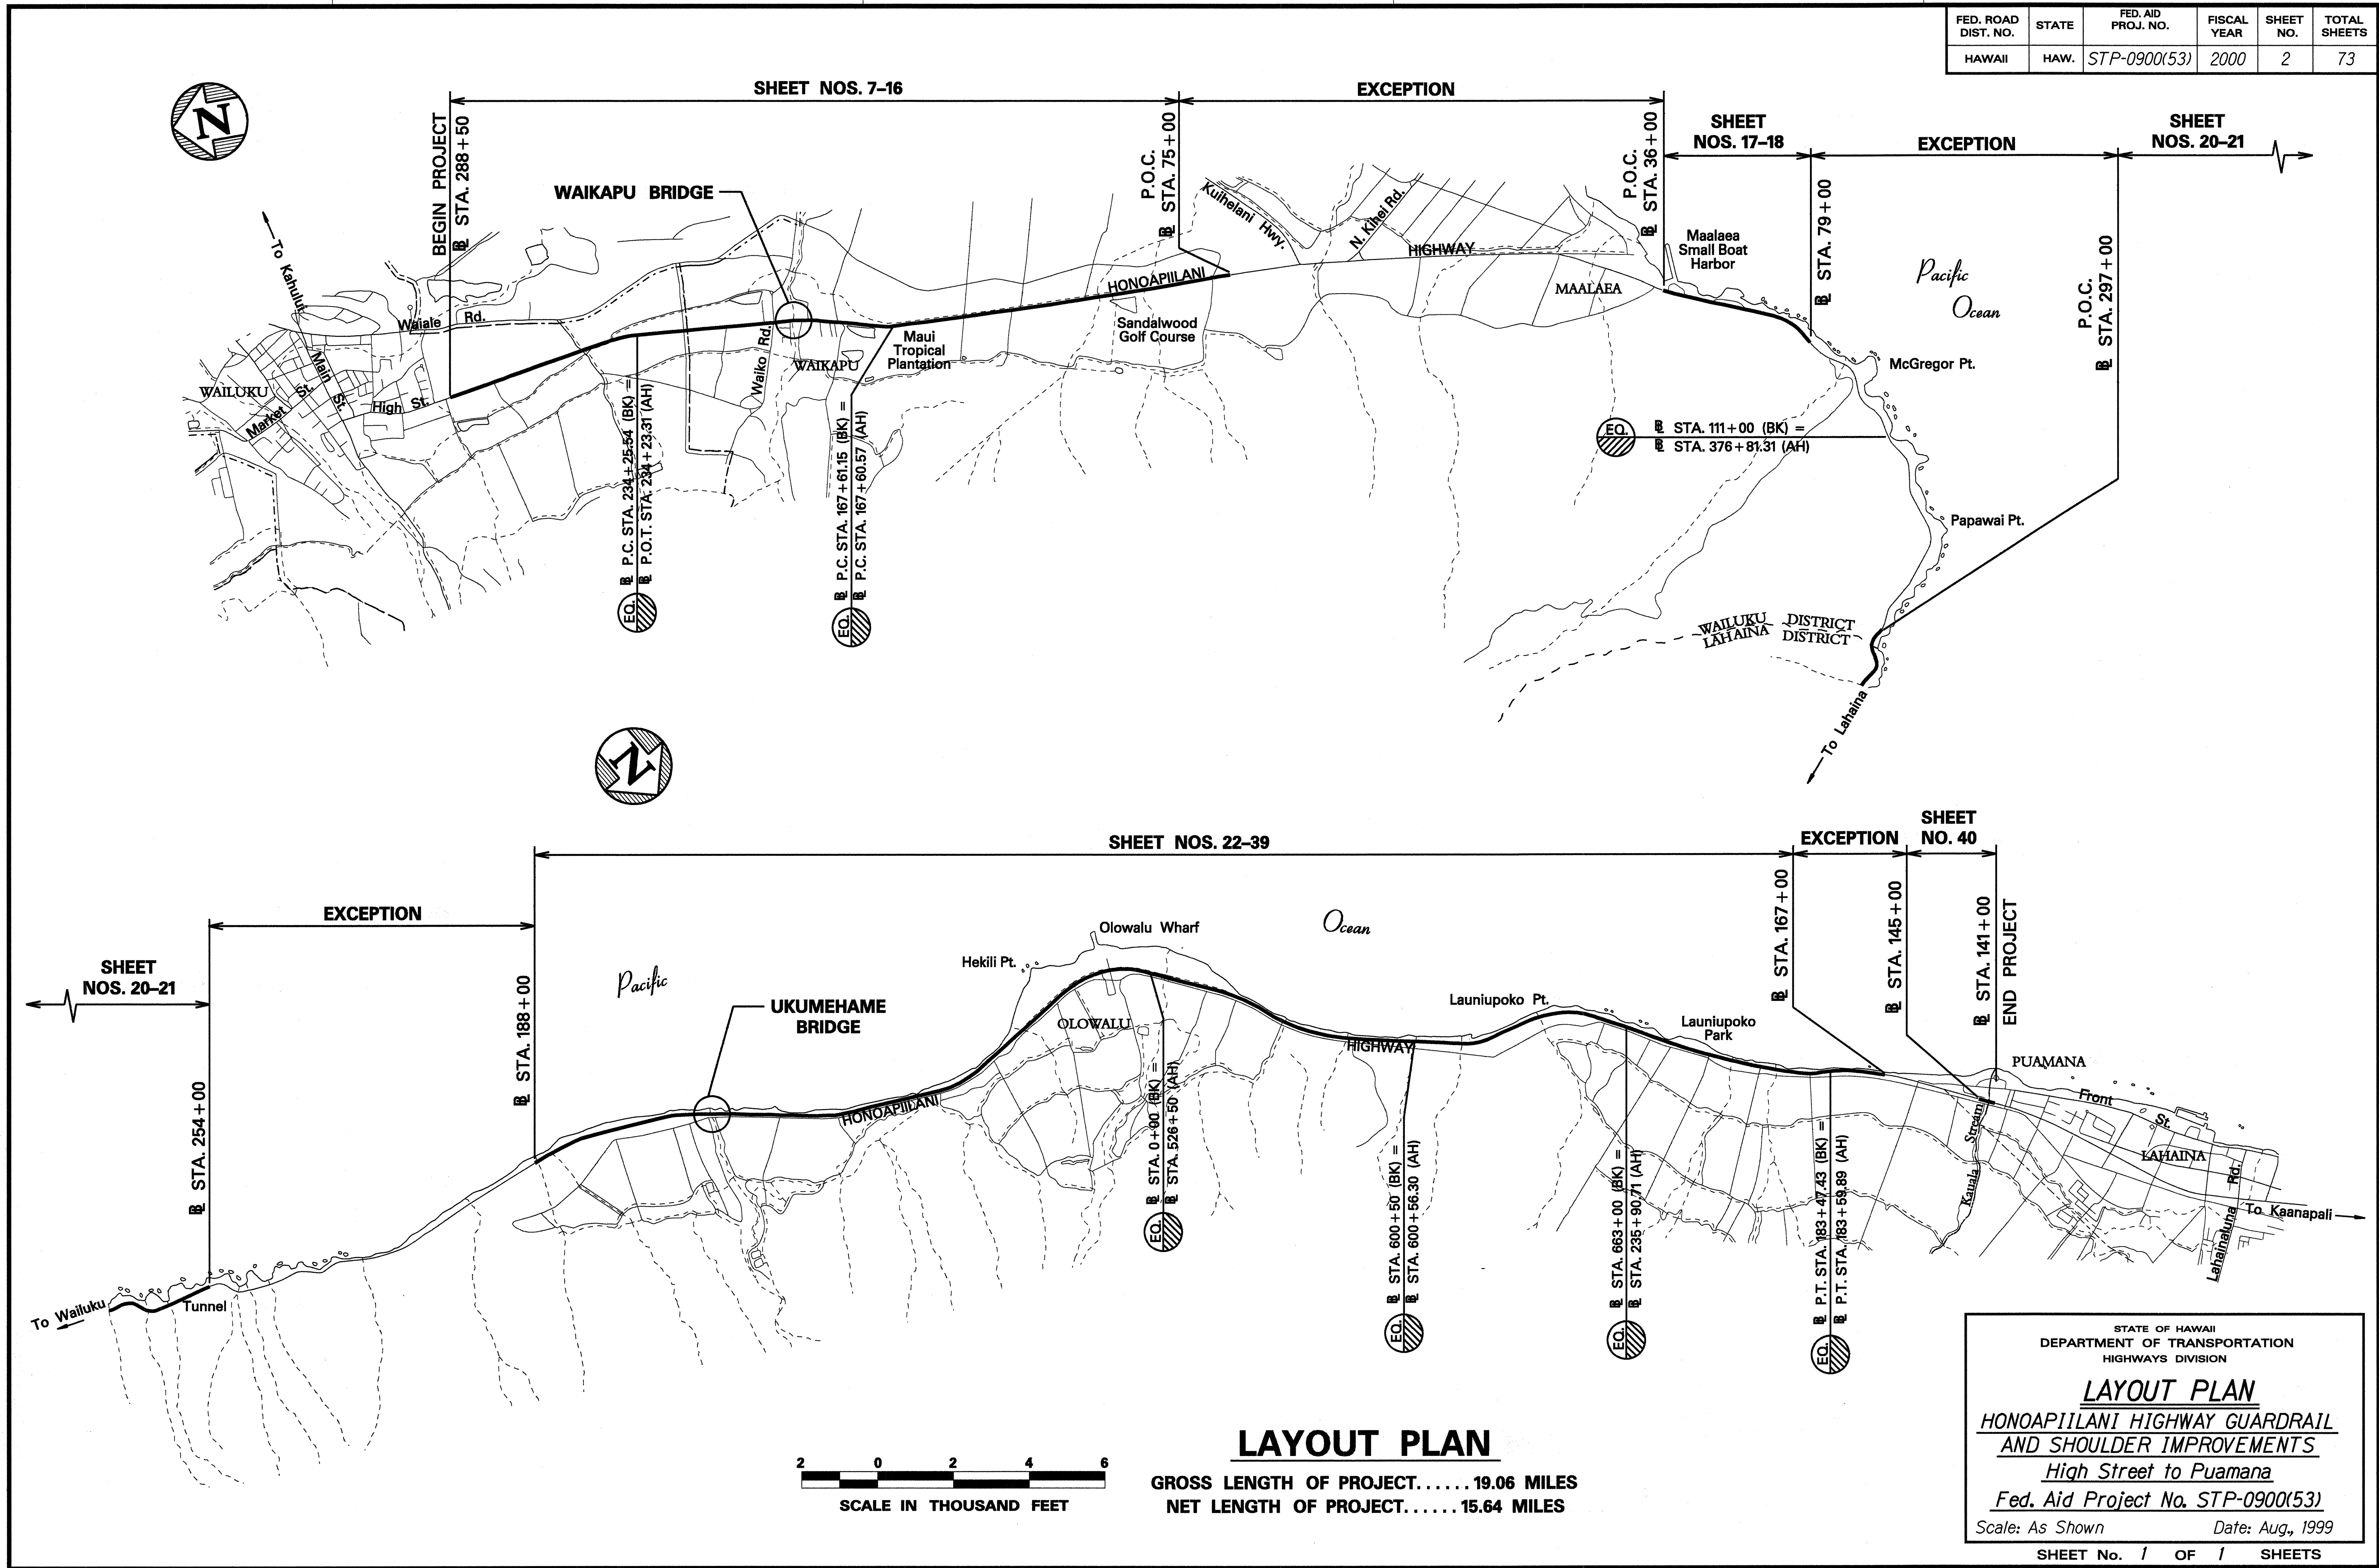

ORIGINAL PLAN	DATE
SURVEY PLOTTED BY	JULY 1995
DRAWN BY	JG
TRACED BY	PC
NOTED BY	PC
QUANTITIES BY	PC
CHECKED BY	PC