



FED. ROAD DIST. NO.	STATE	FED. AID PROJ. NO.	FISCAL YEAR	SHEET NO.	TOTAL SHEETS
HAWAII	HAW.	STP-030-1(29)	1998	4	11

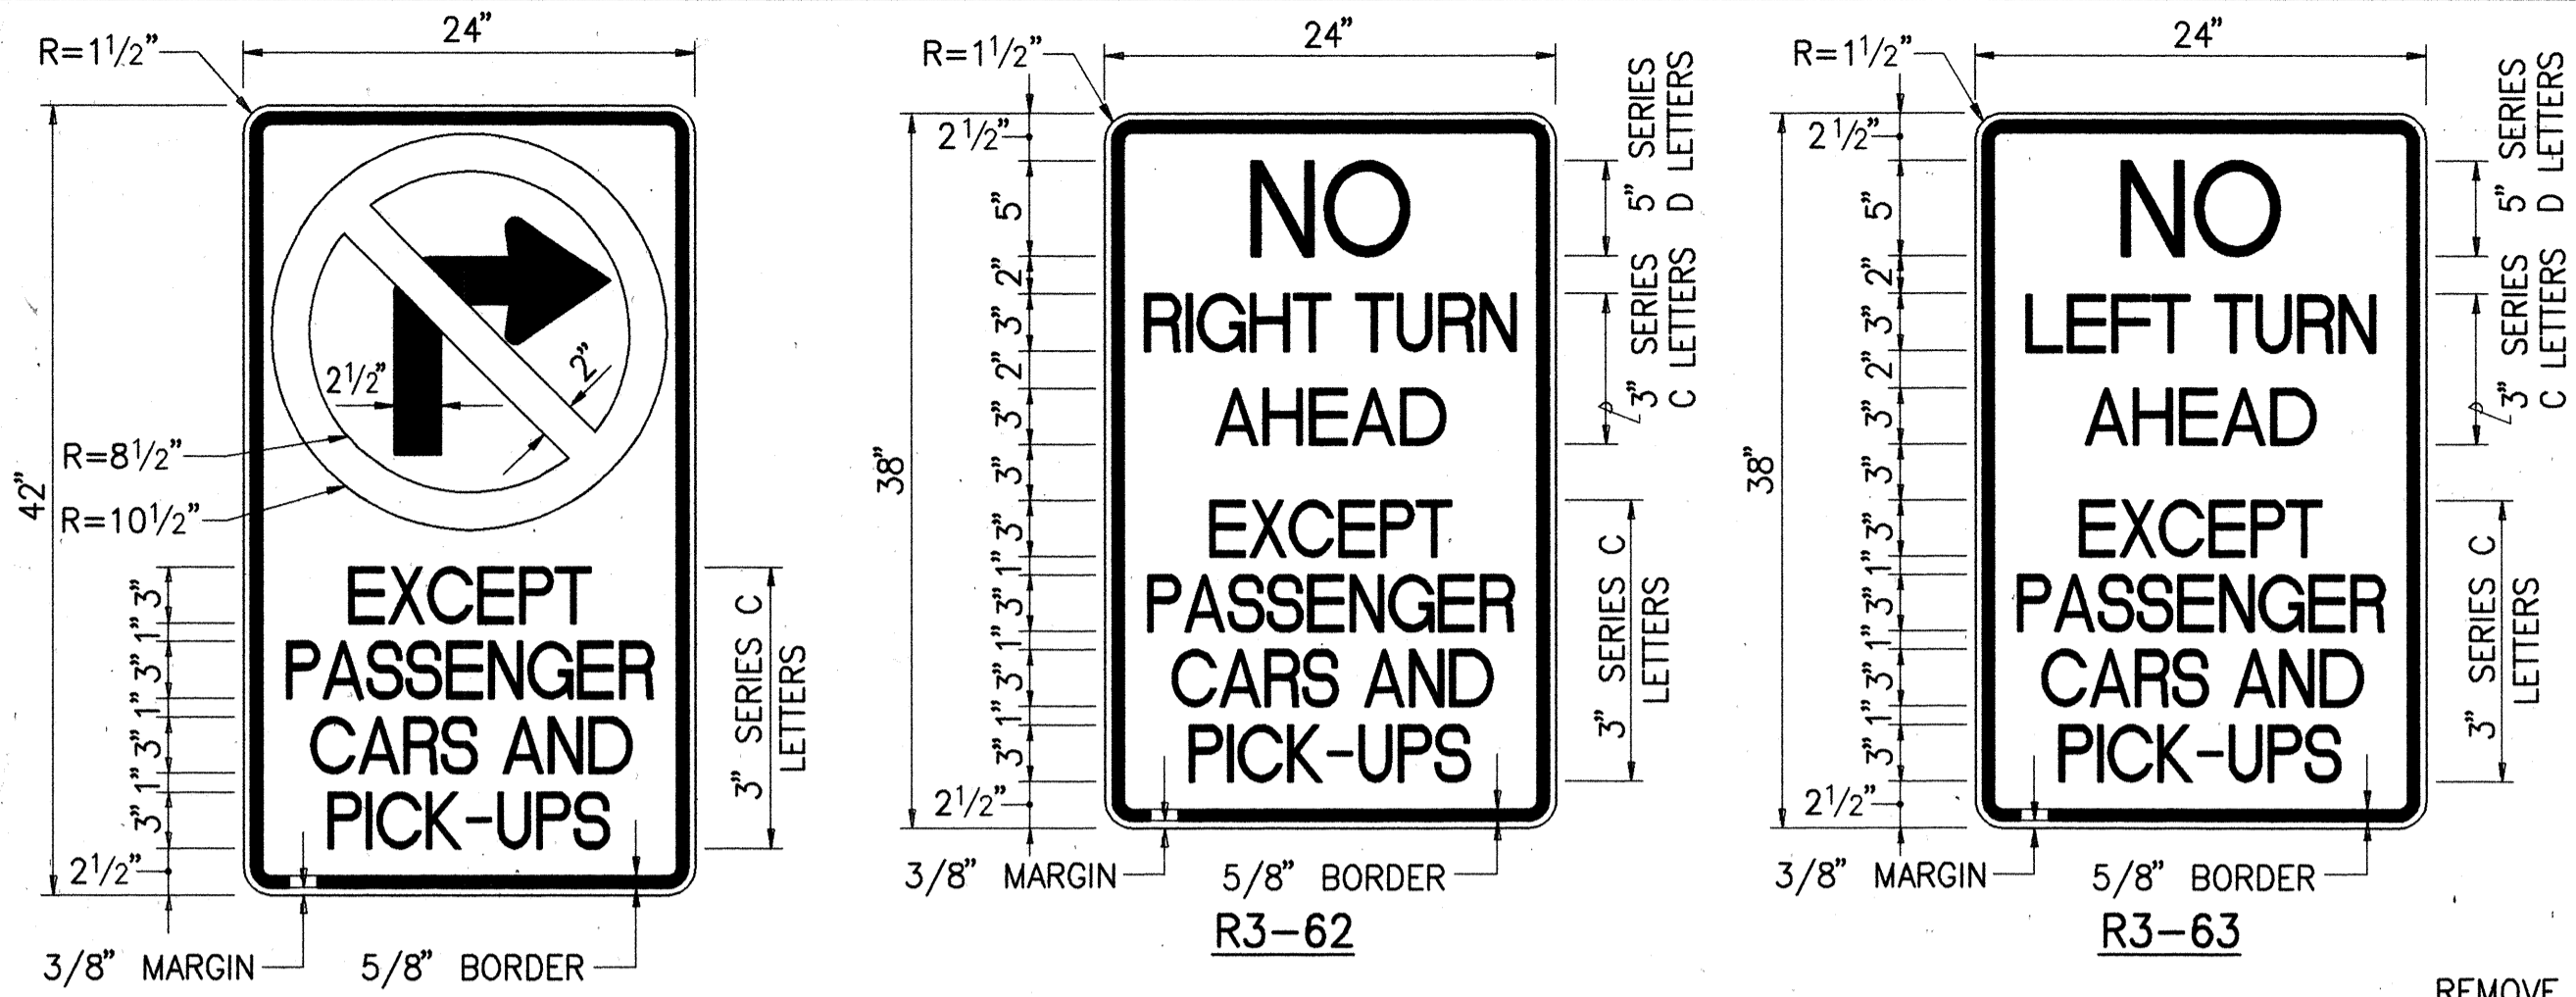


**TYPICAL SIGN DETAILS**  
NOT TO SCALE

**COLORS:** CIRCLE AND DIAGONAL - RED (REFL.)  
SYMBOL, BORDER AND LEGEND - BLACK (NON-REFL.)  
BACKGROUND - WHITE (REFL.)

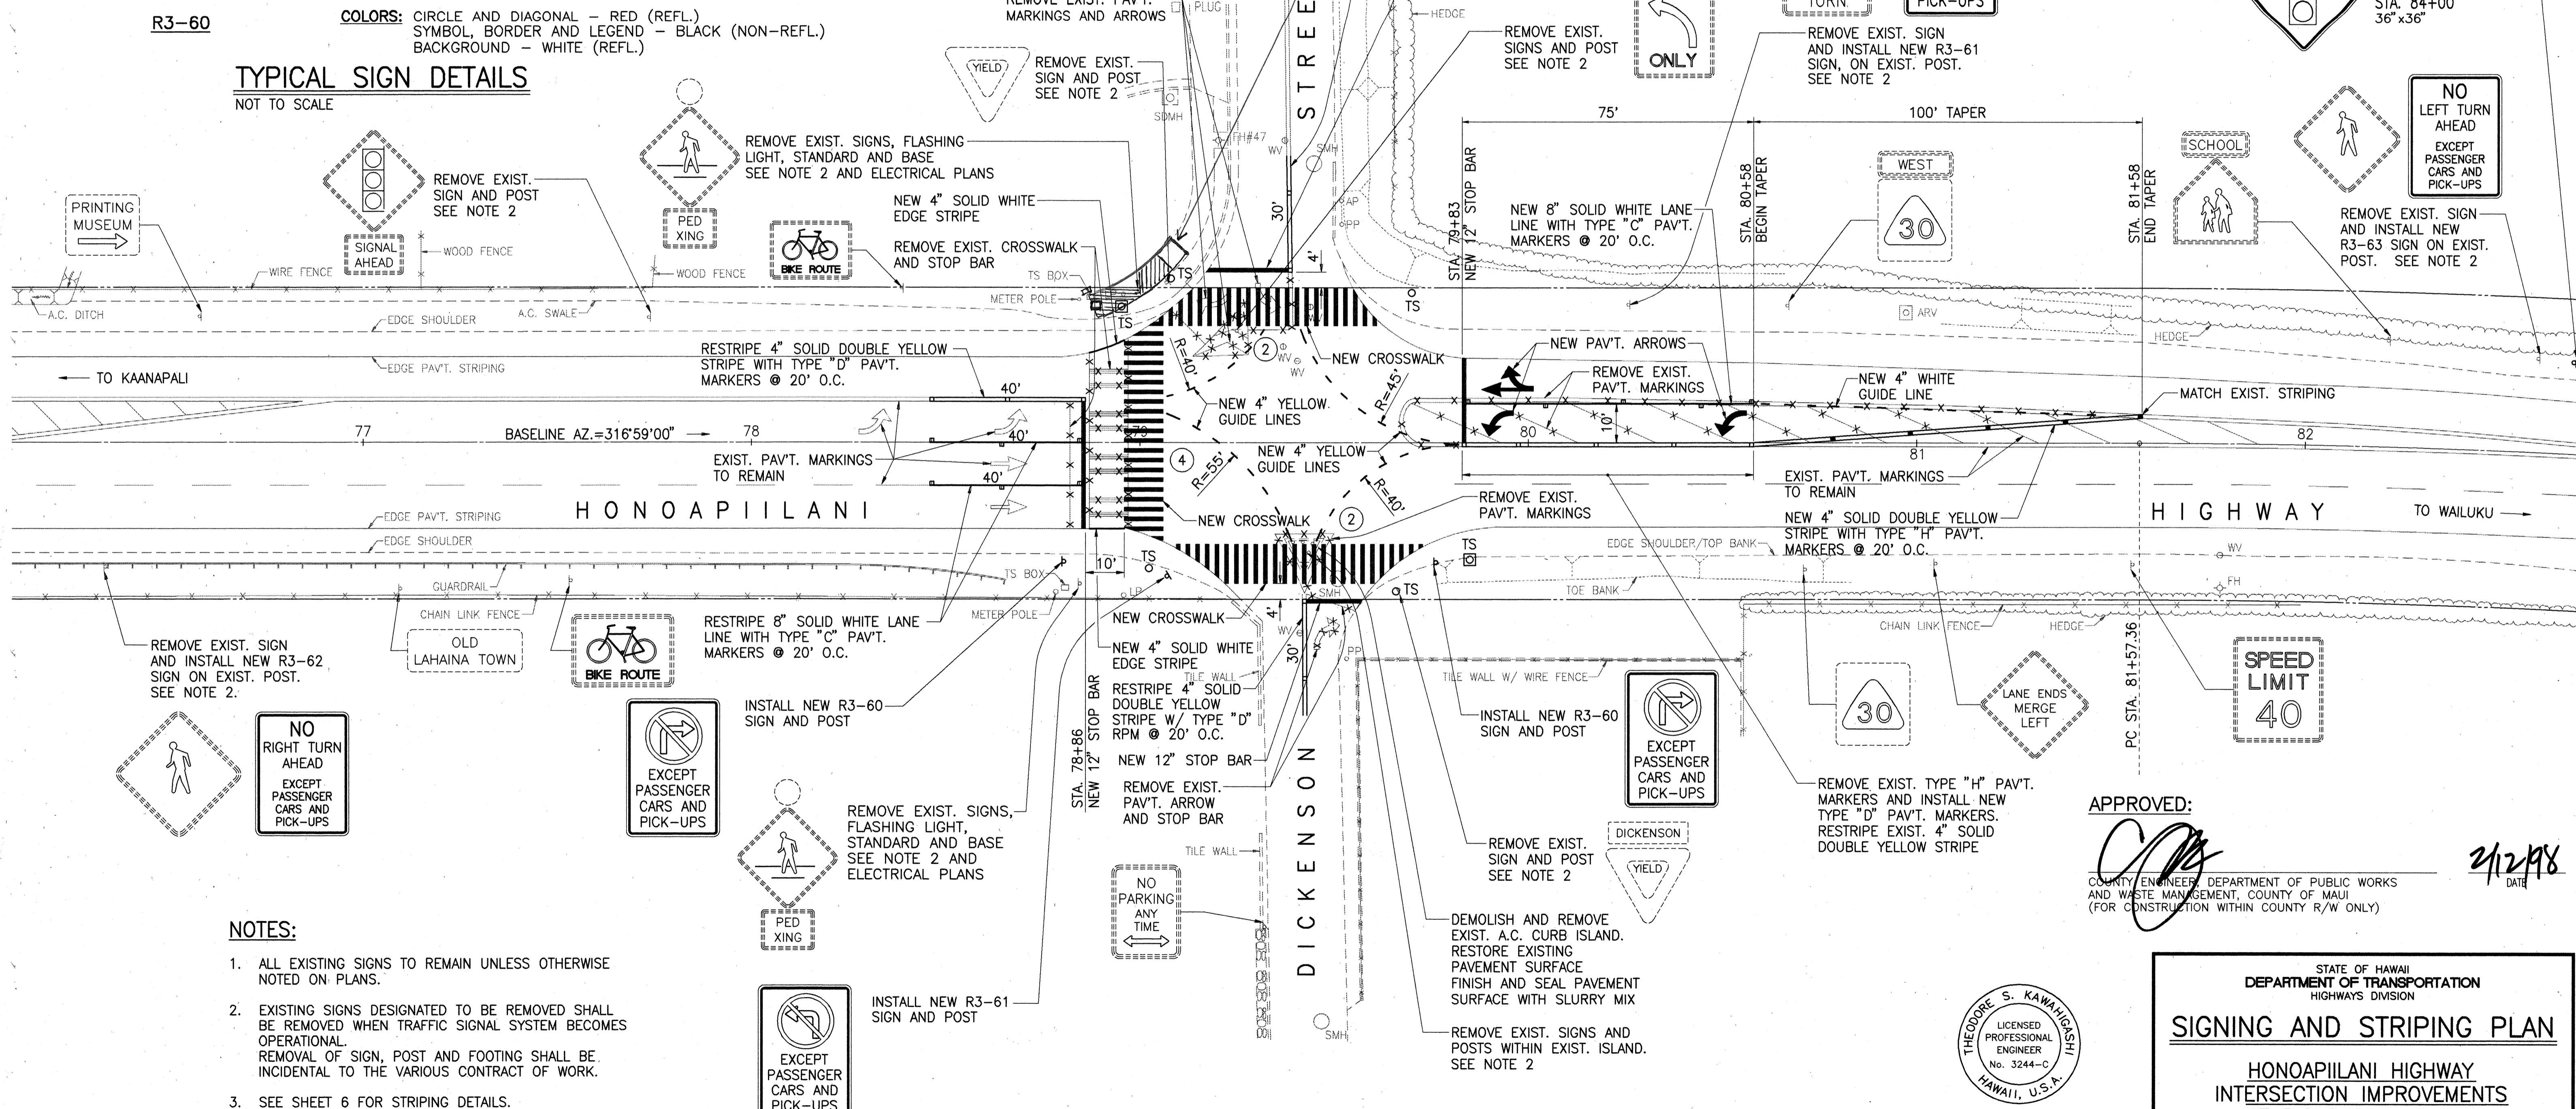

- NOTES:**
1. ALL EXISTING SIGNS TO REMAIN UNLESS OTHERWISE NOTED ON PLANS.
  2. EXISTING SIGNS DESIGNATED TO BE REMOVED SHALL BE REMOVED WHEN TRAFFIC SIGNAL SYSTEM BECOMES OPERATIONAL. REMOVAL OF SIGN, POST AND FOOTING SHALL BE INCIDENTAL TO THE VARIOUS CONTRACT OF WORK.
  3. SEE SHEET 6 FOR STRIPING DETAILS.

APPROVED:  2/12/98 DATE

COUNTY ENGINEER, DEPARTMENT OF PUBLIC WORKS AND WASTE MANAGEMENT, COUNTY OF MAUI (FOR CONSTRUCTION WITHIN COUNTY R/W ONLY)

THEODORE S. KAWALIGISH  
LICENSED PROFESSIONAL ENGINEER  
No. 3244-C  
HAWAII, U.S.A.

THIS WORK WAS PREPARED BY ME OR UNDER MY SUPERVISION  
*Theodore S. Kawaligish*

STATE OF HAWAII  
DEPARTMENT OF TRANSPORTATION  
HIGHWAYS DIVISION

**SIGNING AND STRIPING PLAN**

HONOAPIILANI HIGHWAY  
INTERSECTION IMPROVEMENTS  
AT DICKENSON STREET  
FAP NO. STP-030-1(29)

SCALE: AS NOTED DATE: JAN. 1998

**SIGNING AND STRIPING PLAN**  
SCALE: 1"=20'