



All Aluminum 6061T6 Alloy and Stainless Steel Components.

Note: Dimensions may vary slightly.

## FIXED LENGTH NON-ADJUSTABLE SWING SIGN BRACKET NOT TO SCALE

- Pivotal Upper Bracket
- (2) 1 5/8 " x 1/4" Slot for double strapping to electrolier mast arm. (M2G-34S(HD) .030" x 3/4" Heavy Duty Stainless Steel Strap with M2G-34B(HD) Buckle recommended.)
- 3 1/2" 13 x 1 1/2" Stainless Steel Hex Head Bolt with Stainless Steel Hex Lock Nut and 1/16 "Stainless Steel Washer (both sides). Allows upper bracket to pivot and align with electrolier mast arm.
- (4) 6" Overall drop with Fixed Length Sign Bracket
- (5) Stainless Steel Dampener Spring (Removable)
- 6 Stainless Steel Hex Lock Nut with 1/16 "Stainless Steel Washer
- 7 1" O.D. Axle Housing
- (8) 1/2 " 13 x 4" Stainless Steel Hex Head Bolt with 1/16" Stainless Steel Washer
- 9 Oilite Bushing
- (10) Sign Mounting Sets, consisting of two each 5/16 "  $-18 \times 1$ " Stainless Steel Hex Head Bolt with Stainless Steel Hex Lock Nut. Two holes on 1 1/2" centers provide positive lock sign mounting to bracket.
- (11) 8 1/4 " overall length Upper Adjustable Sign Bracket section
- (12) 9" overall length Lower Adjustable Sign Bracket section, including Axle Housing (8" overall length to top of Axle Housing)
- (13) 1/2 " 13 x 1 1/2" Stainless Steel Hex Bolt with Stainless Steel Hex Lock Nut and 1/16 " Stainless Steel Washers (both sides). Loosen lock nut, adjust bracket teeth to level sign.
- (14) 1 1/4 " x 1 1/4 " x 1/8 " Aluminum Angle

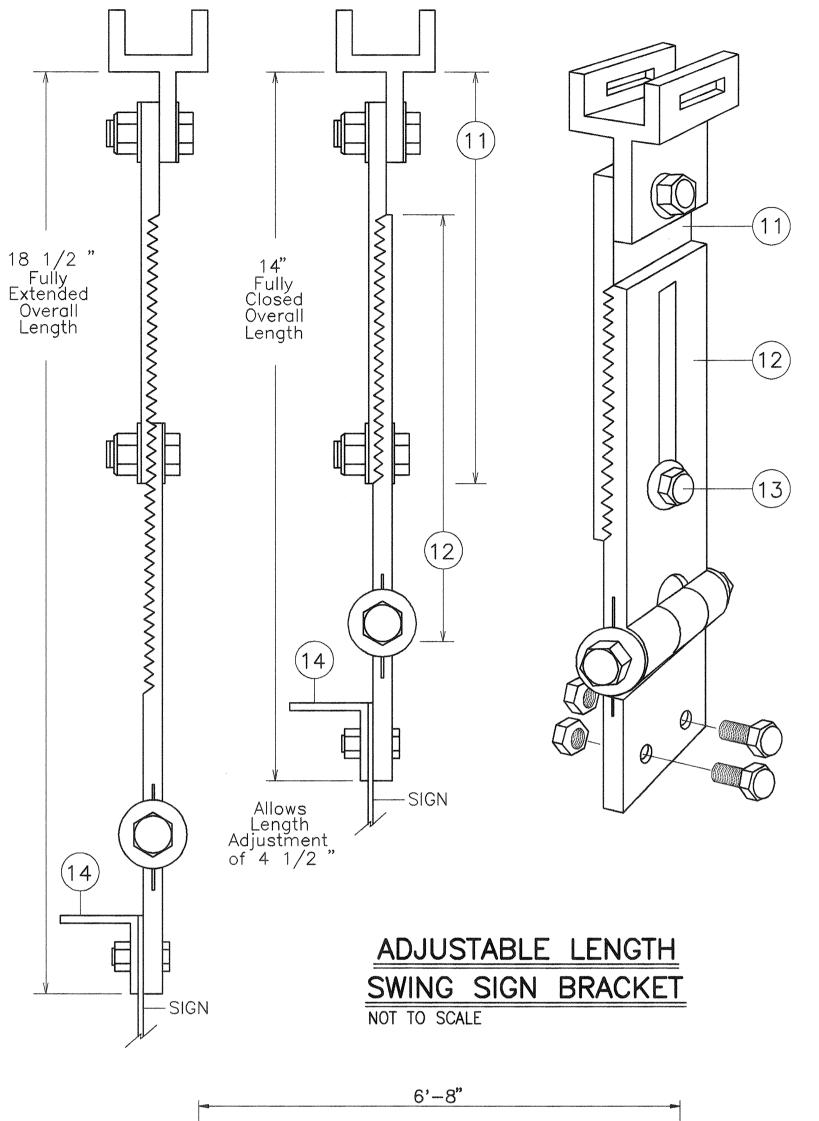


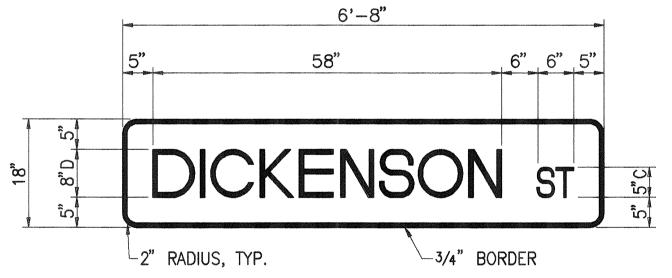



STREET NAME SIGN DETAIL NOT TO SCALE

## NOTES:

- 1. Street name signs shall have white message and border on green background.
- 2. Provide the same message on both sides of each sign.
- 3. All sign faces shall be completely reflectorized with Type "B" reflective sheeting.
- 4. The sign shall be in conformance with the requirements of Section 712.20 of the Standard Specification.
- 5. Colors:
  - Legend White (Reflectorized) Background — Green (Reflectorized)
- 6. All signs shall conform to section 621 of the Standard Specifications and the latest editions and amendments of the following FHWA publications:
  - a. "Manual on Uniform Traffic Control Devices for Streets and Highways" (MUTCD) b. "Standard Highway Signs"
  - c. "Standard Alphabets for Highway Signs"

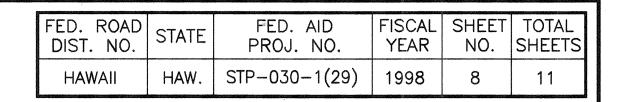

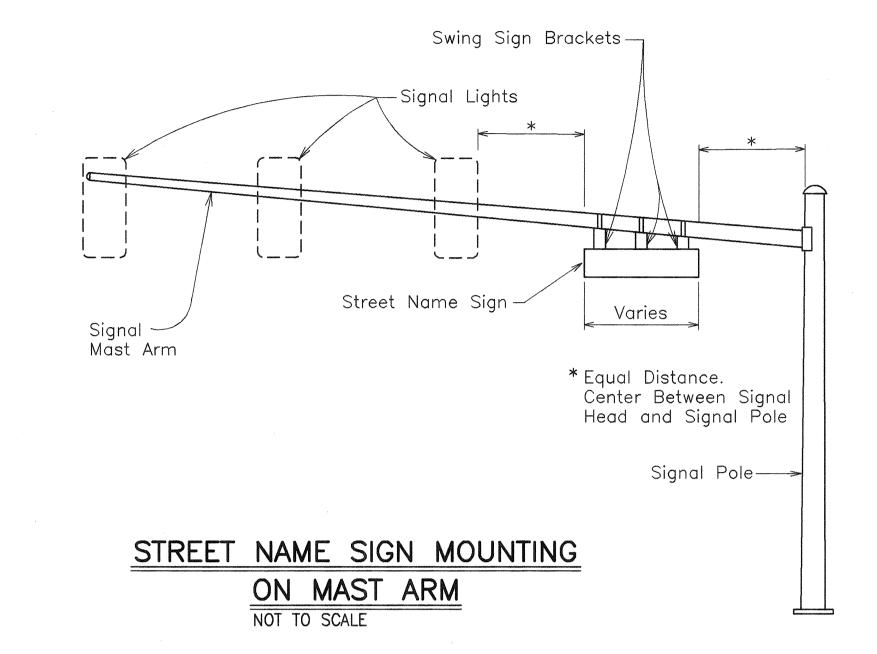

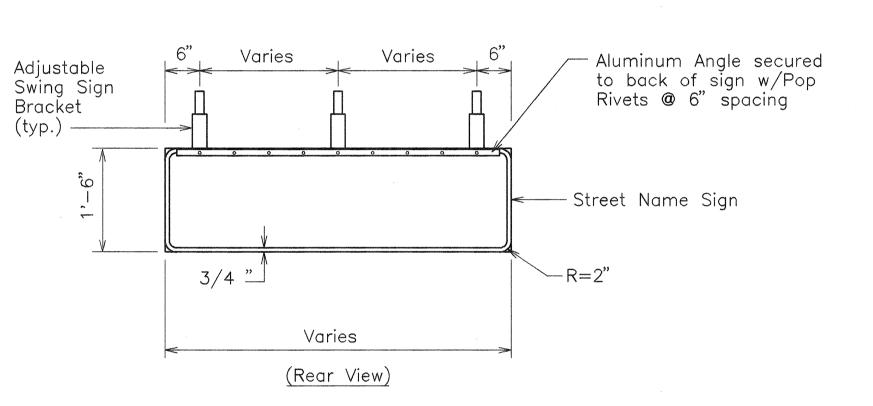

PANEL & SWING BRACKET LAYOUT FOR STREET NAME SIGN NOT TO SCALE



STATE OF HAWAII DEPARTMENT OF TRANSPORTATION
HIGHWAYS DIVISION

STREET NAME SIGN DETAILS

HONOAPIILANI HIGHWAY INTERSECTION IMPROVEMENTS AT DICKENSON STREET FAP NO. STP-030-1(29)

SCALE: AS NOTED

SHEET No. 1 OF 1 SHEETS

DATE: JAN. 1998