

FED. ROAD DIST. NO.	STATE	FED. AID PROJ. NO.	FISCAL YEAR	SHEET NO.	TOTAL SHEETS
HAWAII	HAW.	STP-030-1(29)	1998	5	11

(R)

(Y)

(G)

E-2

E-3

E-4

F-1

A-3

B-3

B-4

C-1

D-3

(R)

(Y)

(G)

B-2

(R)

(Y)

(G)

E-1*

A-2

B-1*

D-2

*PROGRAMMABLE VISIBILITY HEAD

(R)

(Y)

(G)

E-5


F-2

A-1


C-2

D-1

D-4

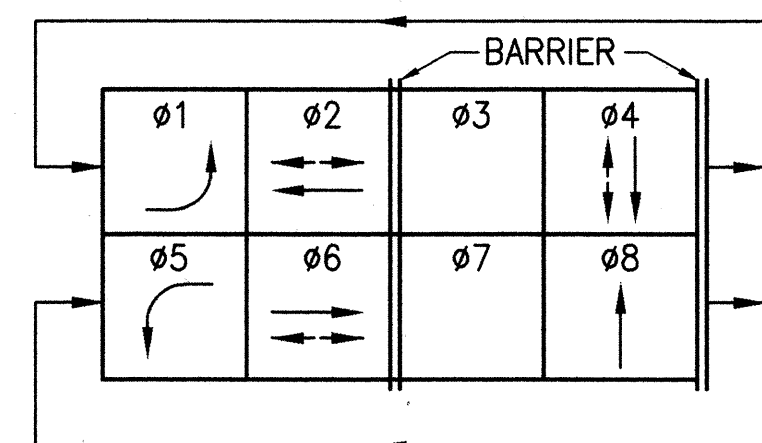

SIGNAL INDICATIONS **PHASE ASSIGNMENT DIAGRAM**

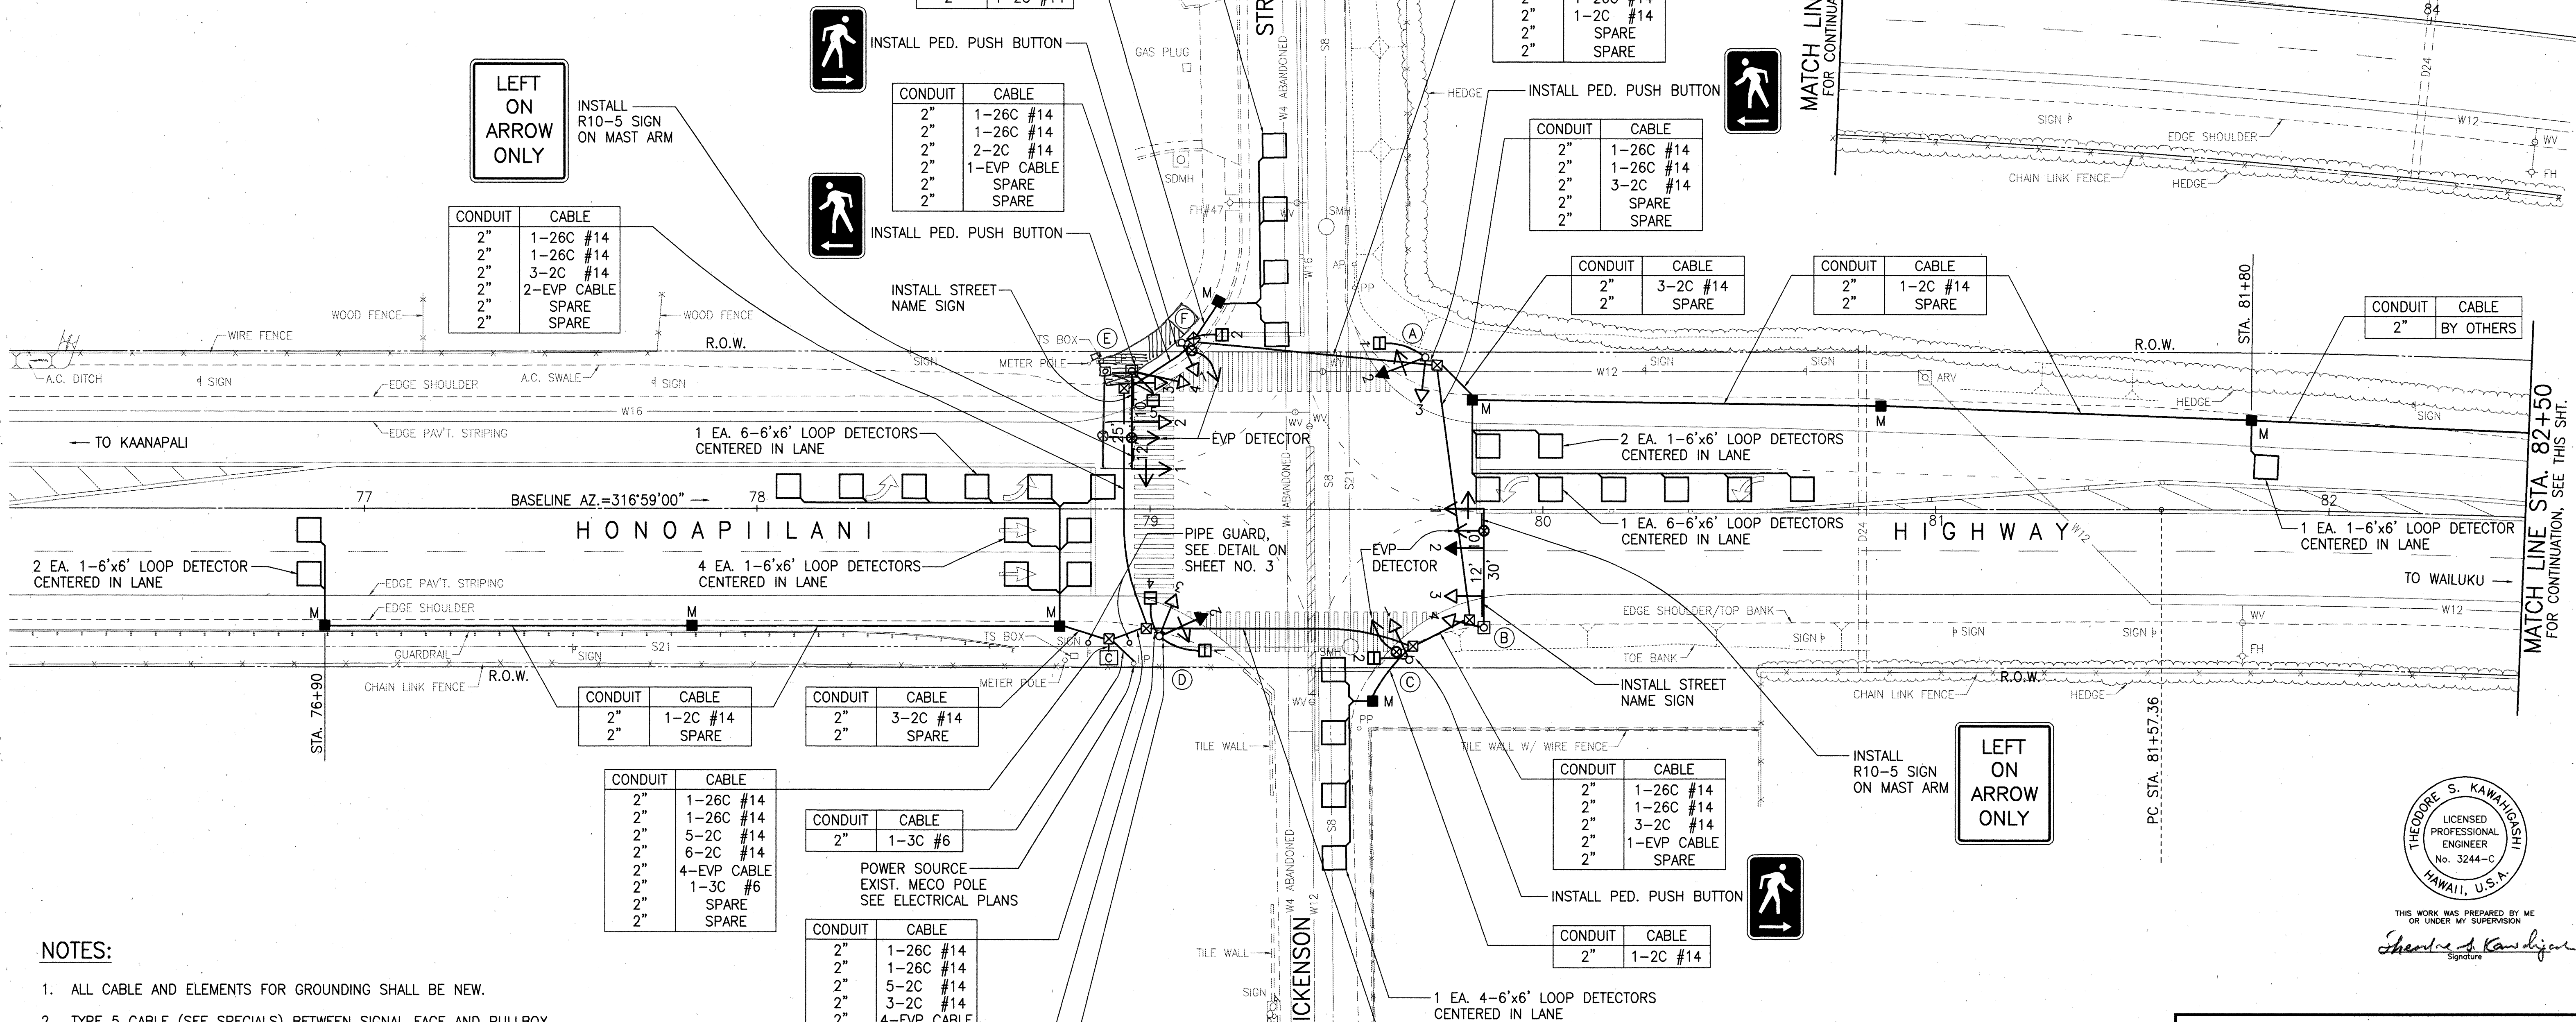

- NOTES:**
- ALL CABLE AND ELEMENTS FOR GROUNDING SHALL BE NEW.
 - TYPE 5 CABLE (SEE SPECIALS) BETWEEN SIGNAL FACE AND PULLBOX ARE NOT CALLED OUT ON THE PLAN, BUT SHALL BE FURNISHED AND INSTALLED IN SUFFICIENT NUMBERS AND LENGTHS AS REQUIRED. COST SHALL BE INCIDENTAL TO THE INSTALLATION OF THE SIGNAL HEADS.
 - TYPE 2 CABLE BETWEEN THE PEDESTRIAN PUSH BUTTON AND THE PULLBOX ARE NOT CALLED OUT ON THE PLAN, BUT SHALL BE FURNISHED IN SUFFICIENT LENGTH AS REQUIRED. COST SHALL BE INCIDENTAL TO THE INSTALLATION OF THE PEDESTRIAN PUSH BUTTON.
 - CONDUITS BETWEEN THE TRAFFIC SIGNAL STANDARD AND THE PULLBOX SHALL BE IN SUFFICIENT NUMBER AS REQUIRED. COST SHALL BE INCIDENTAL TO THE INSTALLATION OF THE TRAFFIC SIGNAL STANDARD FOUNDATION.

TRAFFIC SIGNAL PLAN
SCALE: 1"=20'

APPROVED:

[Signature]
COUNTY ENGINEER, DEPARTMENT OF PUBLIC WORKS
AND WASTE MANAGEMENT, COUNTY OF MAUI
(FOR CONSTRUCTION WITHIN COUNTY R/W ONLY)

[Signature]
DIRECTOR, DEPARTMENT OF WATER SUPPLY
COUNTY OF MAUI
(APPROVAL LIMITED TO WATER IMPROVEMENTS
WHICH WILL BE DEDICATED TO THE
DEPARTMENT OF WATER SUPPLY)


[Signature]
DATE: 2/10/98

STATE OF HAWAII
DEPARTMENT OF TRANSPORTATION
HIGHWAYS DIVISION

TRAFFIC SIGNAL PLAN
HONOAPIILANI HIGHWAY
INTERSECTION IMPROVEMENTS
AT DICKENSON STREET
FAP NO. STP-030-1(29)

SCALE: AS NOTED DATE: JAN. 1998

SHEET No. 1 OF 1 SHEETS

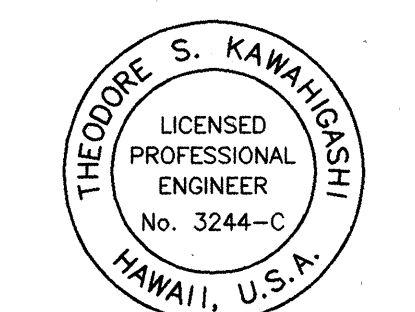

THIS WORK WAS PREPARED BY ME
OR UNDER MY SUPERVISION
[Signature]
Signature