


FED. ROAD DIST. NO.	STATE	FED. AID PROJ. NO.	FISCAL YEAR	SHEET NO.	TOTAL SHEETS
HAWAII	HAW.	STP-030-1(22)	2001	2	8


GENERAL NOTES

- The scope of work for this project consists of clearing and grubbing; demolishing, removing, and disposing of existing structures; disconnecting, removing and/or capping all utilities and piping; mass grading of demolished structures; installing temporary traffic control; and controlling rodents and dust.
- The Contractor is reminded of the requirements of Subsection 108.01 - Subletting of Contract, which requires him to perform work amounting to not less than 50 percent of the total contract cost less deductible items. Non-compliance with this Subsection may be grounds for rejection of bid.
- The Contractor's attention is directed to the following Sections of the Special Provisions : Subsection 107.13 - Public Convenience and Safety; Subsection 107.21 - Contractor's Responsibility For Utility Property And Services; and Section 645 -Traffic Control.
- At the end of each day's work, the Contractor shall remove all equipment and other obstructions to permit free and safe passage of public traffic.
- The existence and location of underground utilities, manholes, monuments and structures as shown on the plans are from the latest available data but the accuracy is not guaranteed. The encountering of other obstacles during the course of work is possible. The Contractor shall be held liable for any damages incurred to the existing facilities and/or improvements as a result of his operations.
- Existing drainage system will be functional at all times during construction. The Contractor is to furnish materials, equipment, labor, tools and incidentals necessary to maintain flow. This work shall be considered incidental to various contract items.
- Earth swale shall be graded to drain. This work shall be considered incidental to the various contract items.
- The Contractor shall be responsible for exterminating and disposing of all rodents currently inhabiting the project area during the pest control work, as well as ensuring that all rodents do not migrate to the adjacent properties. The Contractor's attention is directed to Section 665 - Pest Control, of the Special Provisions.
- After demolishing structures; the area shall be graded to existing elevations or as directed by the Engineer. All grading work shall be considered incidental to the various contract items and will not be paid for separately.
- The Contractor shall not allow his operations to encroach upon or in any way disturb the adjacent properties. Any damages incurred to the adjacent properties as a result of the Contractor's work shall be repaired at no additional cost to the State.
- The Contractor shall be responsible in ensuring the safety of the public.
- For removal of abandoned vehicles on State premises, the Contractor shall call Maui's Abandoned vehicles at 244-6400.
- At the end of each working day, the Contractor shall ensure that the project site is neat and safe.
- The Contractor shall be responsible for obtaining all necessary permits and approvals from Maui County.

LEGEND

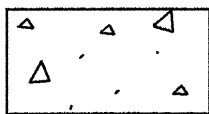


Concrete

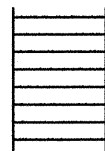

Concrete or CRM Steps



Existing Catch Basin

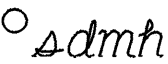

Existing Storm Drain Manhole



Existing Sewer Manhole




Existing Water Manhole



Existing Electrical Manhole/Handhole



Existing Electric Manhole

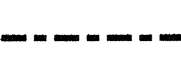

Dust Screen

MECO

Maui Electric Company

HT

Hawaiian Telephone Company

ORIGINAL PLAN	DATE
NOTED BY	DATE
DESIGNED BY	DATE
CHECKED BY	DATE

STATE OF HAWAII
DEPARTMENT OF TRANSPORTATION
HIGHWAYS DIVISION

GENERAL NOTES AND LEGEND

HONOAPIILANI HIGHWAY BYPASS
DEMOLITION OF IKENA AVENUE (PHASE II)
FEDERAL-AID PROJECT NO. STP-030-1(22)

Date: Dec., 2000

SHEET No. 1 OF 1 SHEETS