


FED. ROAD DIST. NO.	STATE	FED. AID PROJ. NO.	FISCAL YEAR	SHEET NO.	TOTAL SHEETS
HAWAII	HAW.	STP-030-1(22)	2000	4	4

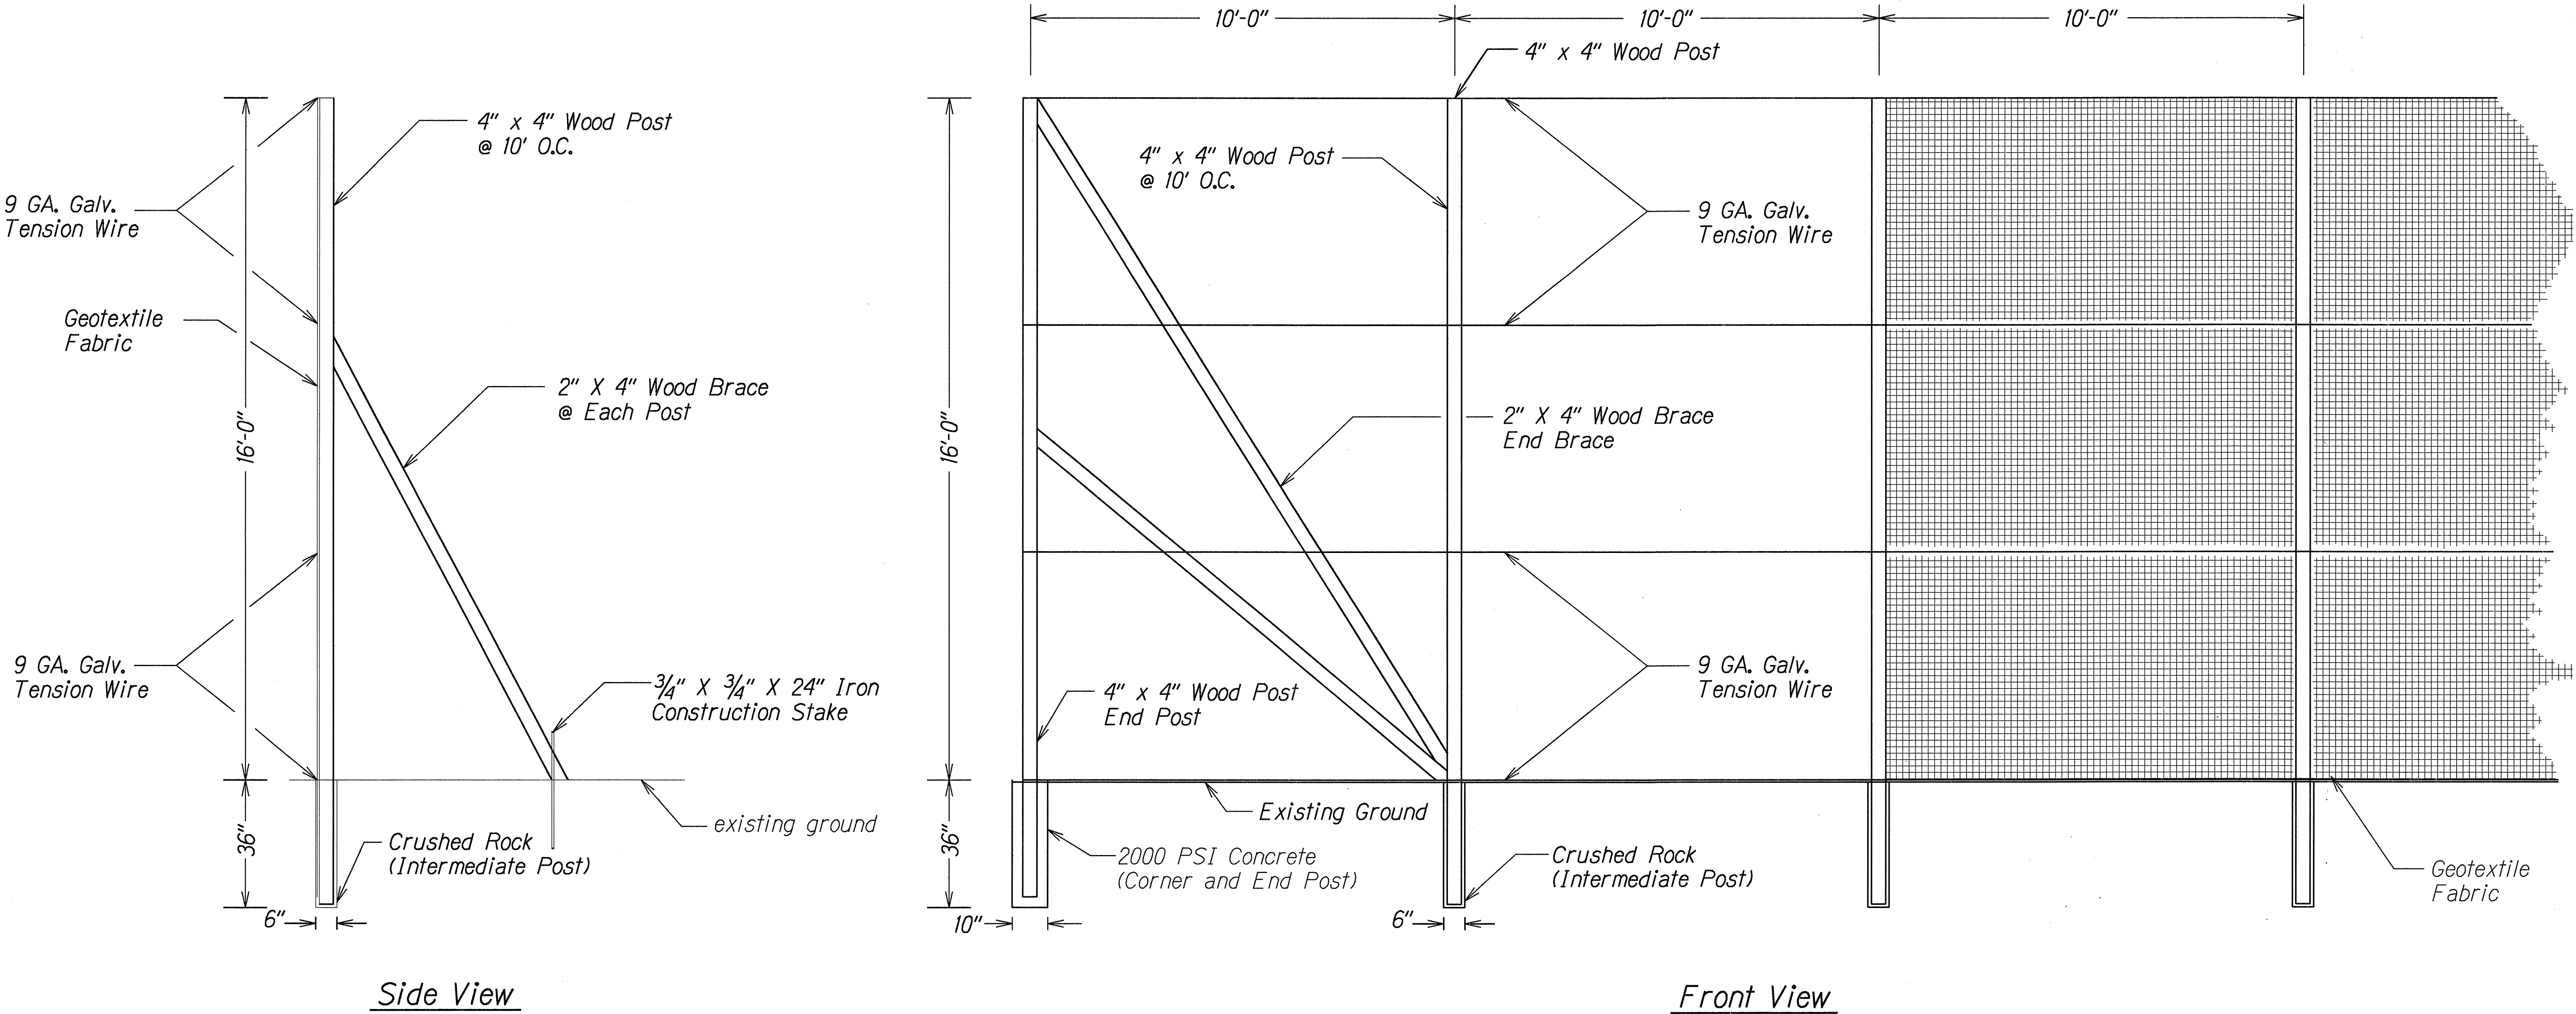

DUST SCREEN DETAIL
Not To Scale

ORIGINAL PLAN	SURVEY PLATTED BY	DATE
NOTES BOOK	DRAWN BY	
DESIGNED BY		
QUANTITIES BY		
CHECKED BY		

STATE OF HAWAII
DEPARTMENT OF TRANSPORTATION
HIGHWAYS DIVISION

MISCELLANEOUS DETAILS
HONOAPIILANI HIGHWAY BYPASS
DEMOLITION OF IKENA AVENUE (PHASE I)
FEDERAL-AID PROJECT NO. STP-030-1(22)

Scale: Not to Scale
Date: June, 1999

SHEET No. 1 OF 1 SHEETS