


FED. ROAD DIST. NO.	STATE	PROJ. NO.	FISCAL YEAR	SHEET NO.	TOTAL SHEETS
HAWAII	HAW.	STP-030-1(22)	2001	5	11

TRUE NORTH
SCALE: 1" = 20'

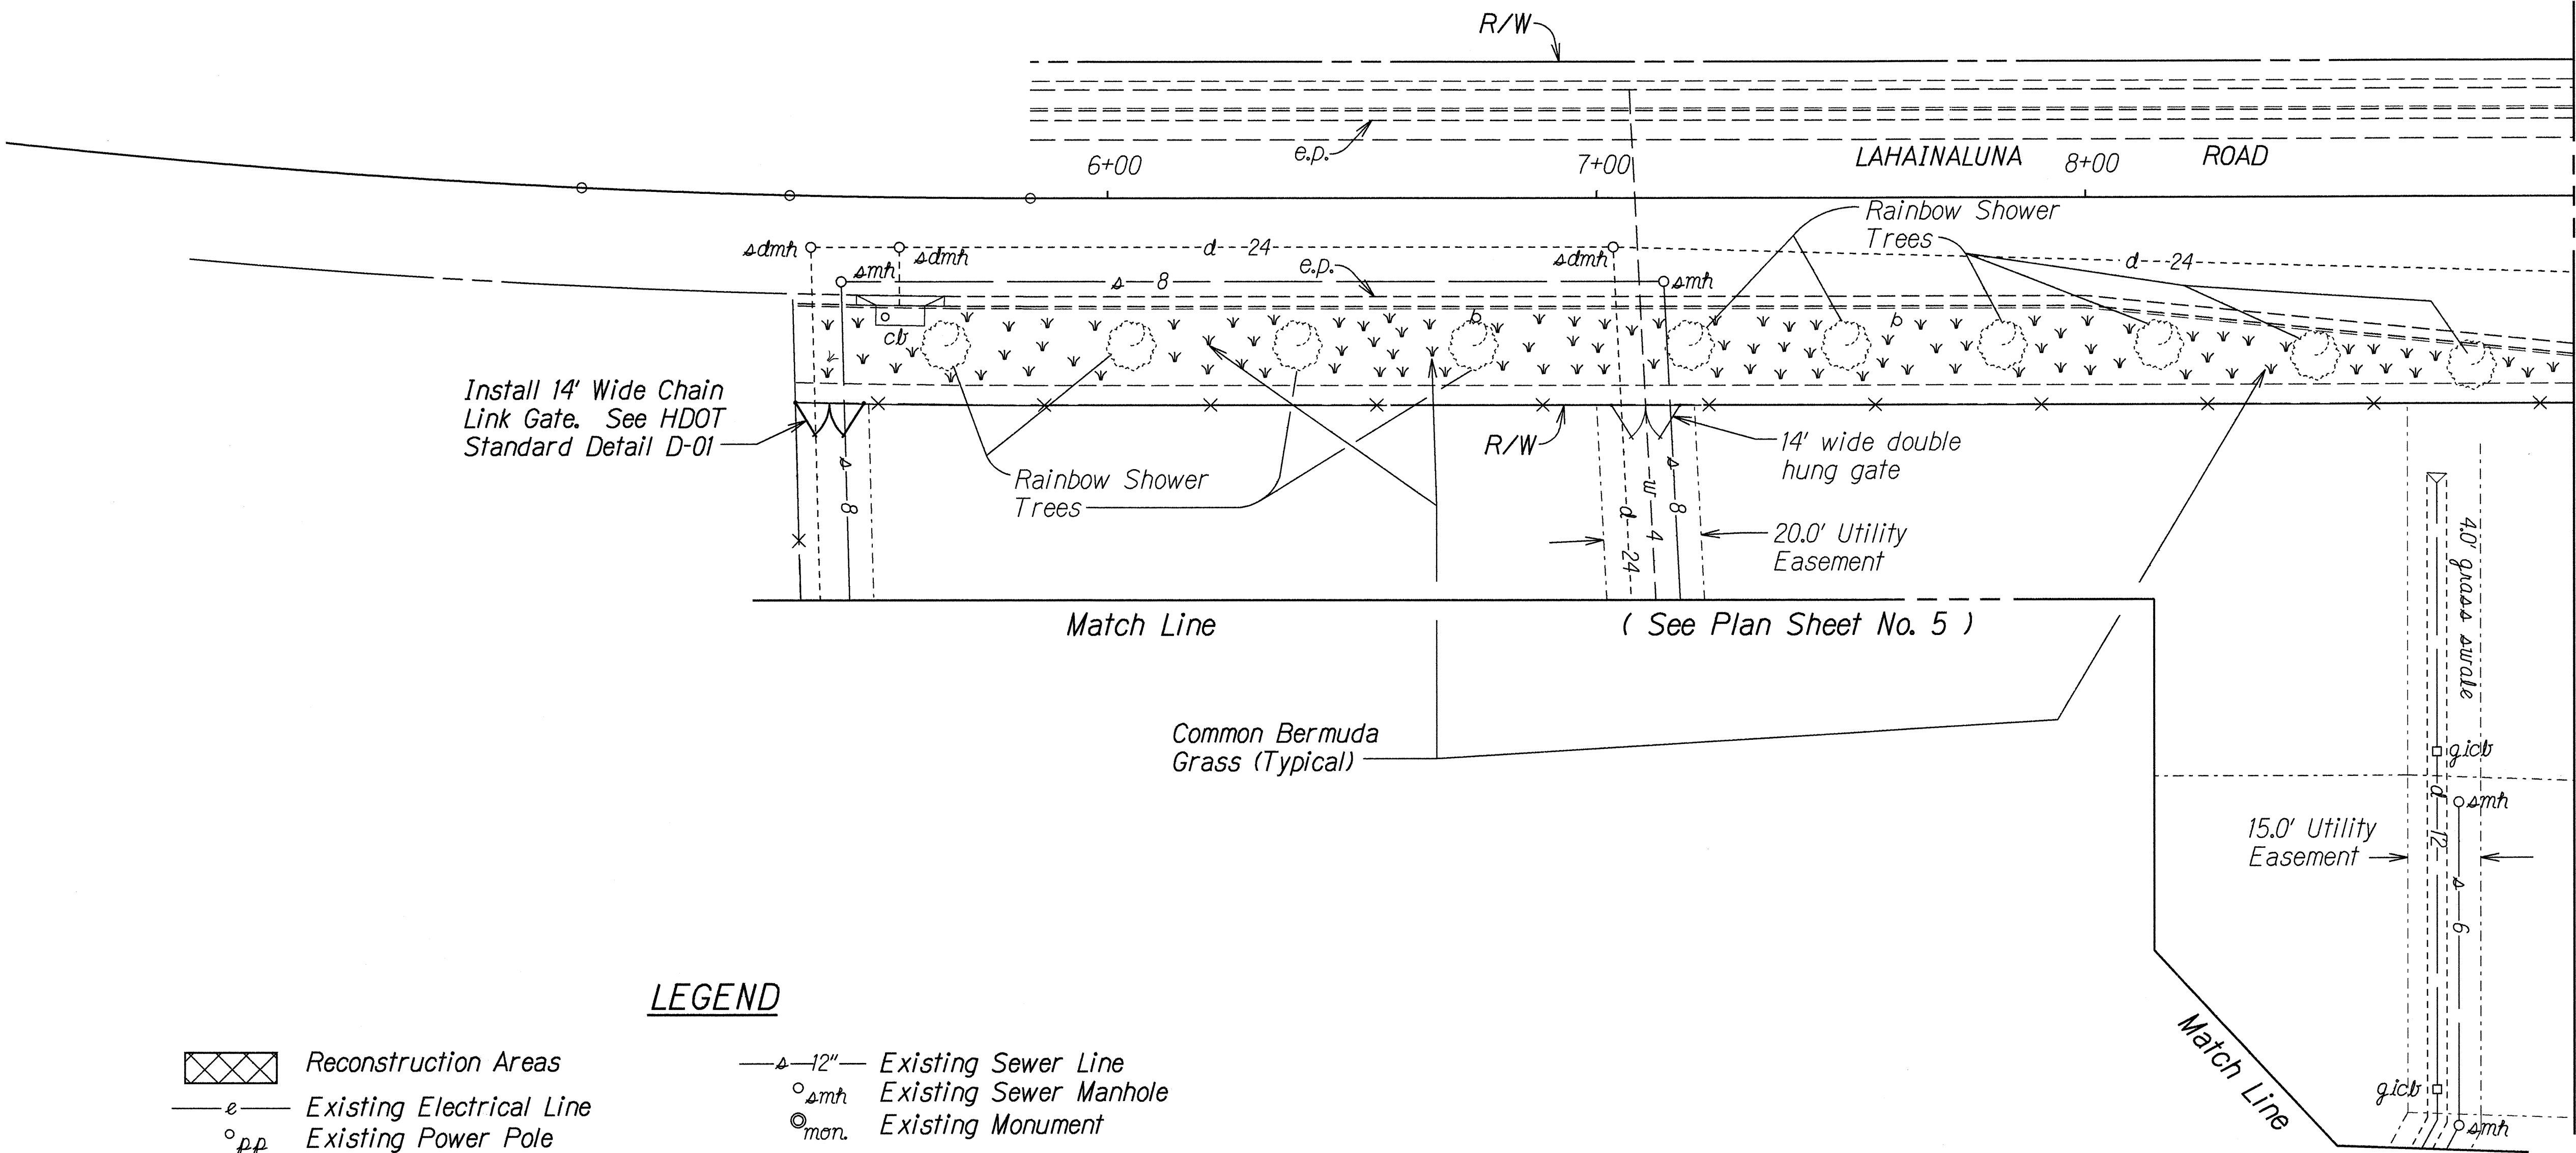

M.L. @ STA. 9+00
(See Plan Sheet No. 2)

LEGEND

- Reconstruction Areas

Existing Electrical Line

Existing Power Pole

Existing Water Line

Existing Water Manhole

Existing Water Valve Box

Existing Water Meter

Existing Fire Hydrant

Grassed Surface

Hong Kong Orchid Tree

Hydro-Mulch Seeding

Existing Tree
- Existing Sewer Line
- Existing Sewer Manhole
- Existing Monument
- Existing Drain Line
- Existing Storm Drain Manhole
- Existing Catch Basin
- Existing Traffic Sign
- Existing Highway Lighting Standard

DATE	1/1/01
SURVEY PLOTTED BY	Y
DRAWN BY	Y
DESIGNED BY	M. Oka, U. Andras
QUANTITIES BY	
CHECKED BY	
NOTE BOOK	
BY	N. Phondol

add George
edit: 1/1/01

STATE OF HAWAII

DEPARTMENT OF TRANSPORTATION

HIGHWAYS DIVISION

PLAN AND LEGEND

HONOAPIILANI HIGHWAY BYPASS

LANDSCAPING

Kualua Street and Hookahua Place (Phase III)

Project No. STP-030-1(22)

Scale: 1"=20' Date: Sept., 2000

SHEET No. 1 OF 5 SHEETS