


FED. ROAD DIST. NO.	STATE	PROJ. NO.	FISCAL YEAR	SHEET NO.	TOTAL SHEETS
HAWAII	HAW.	STP-030-1(22)	2001	11	11

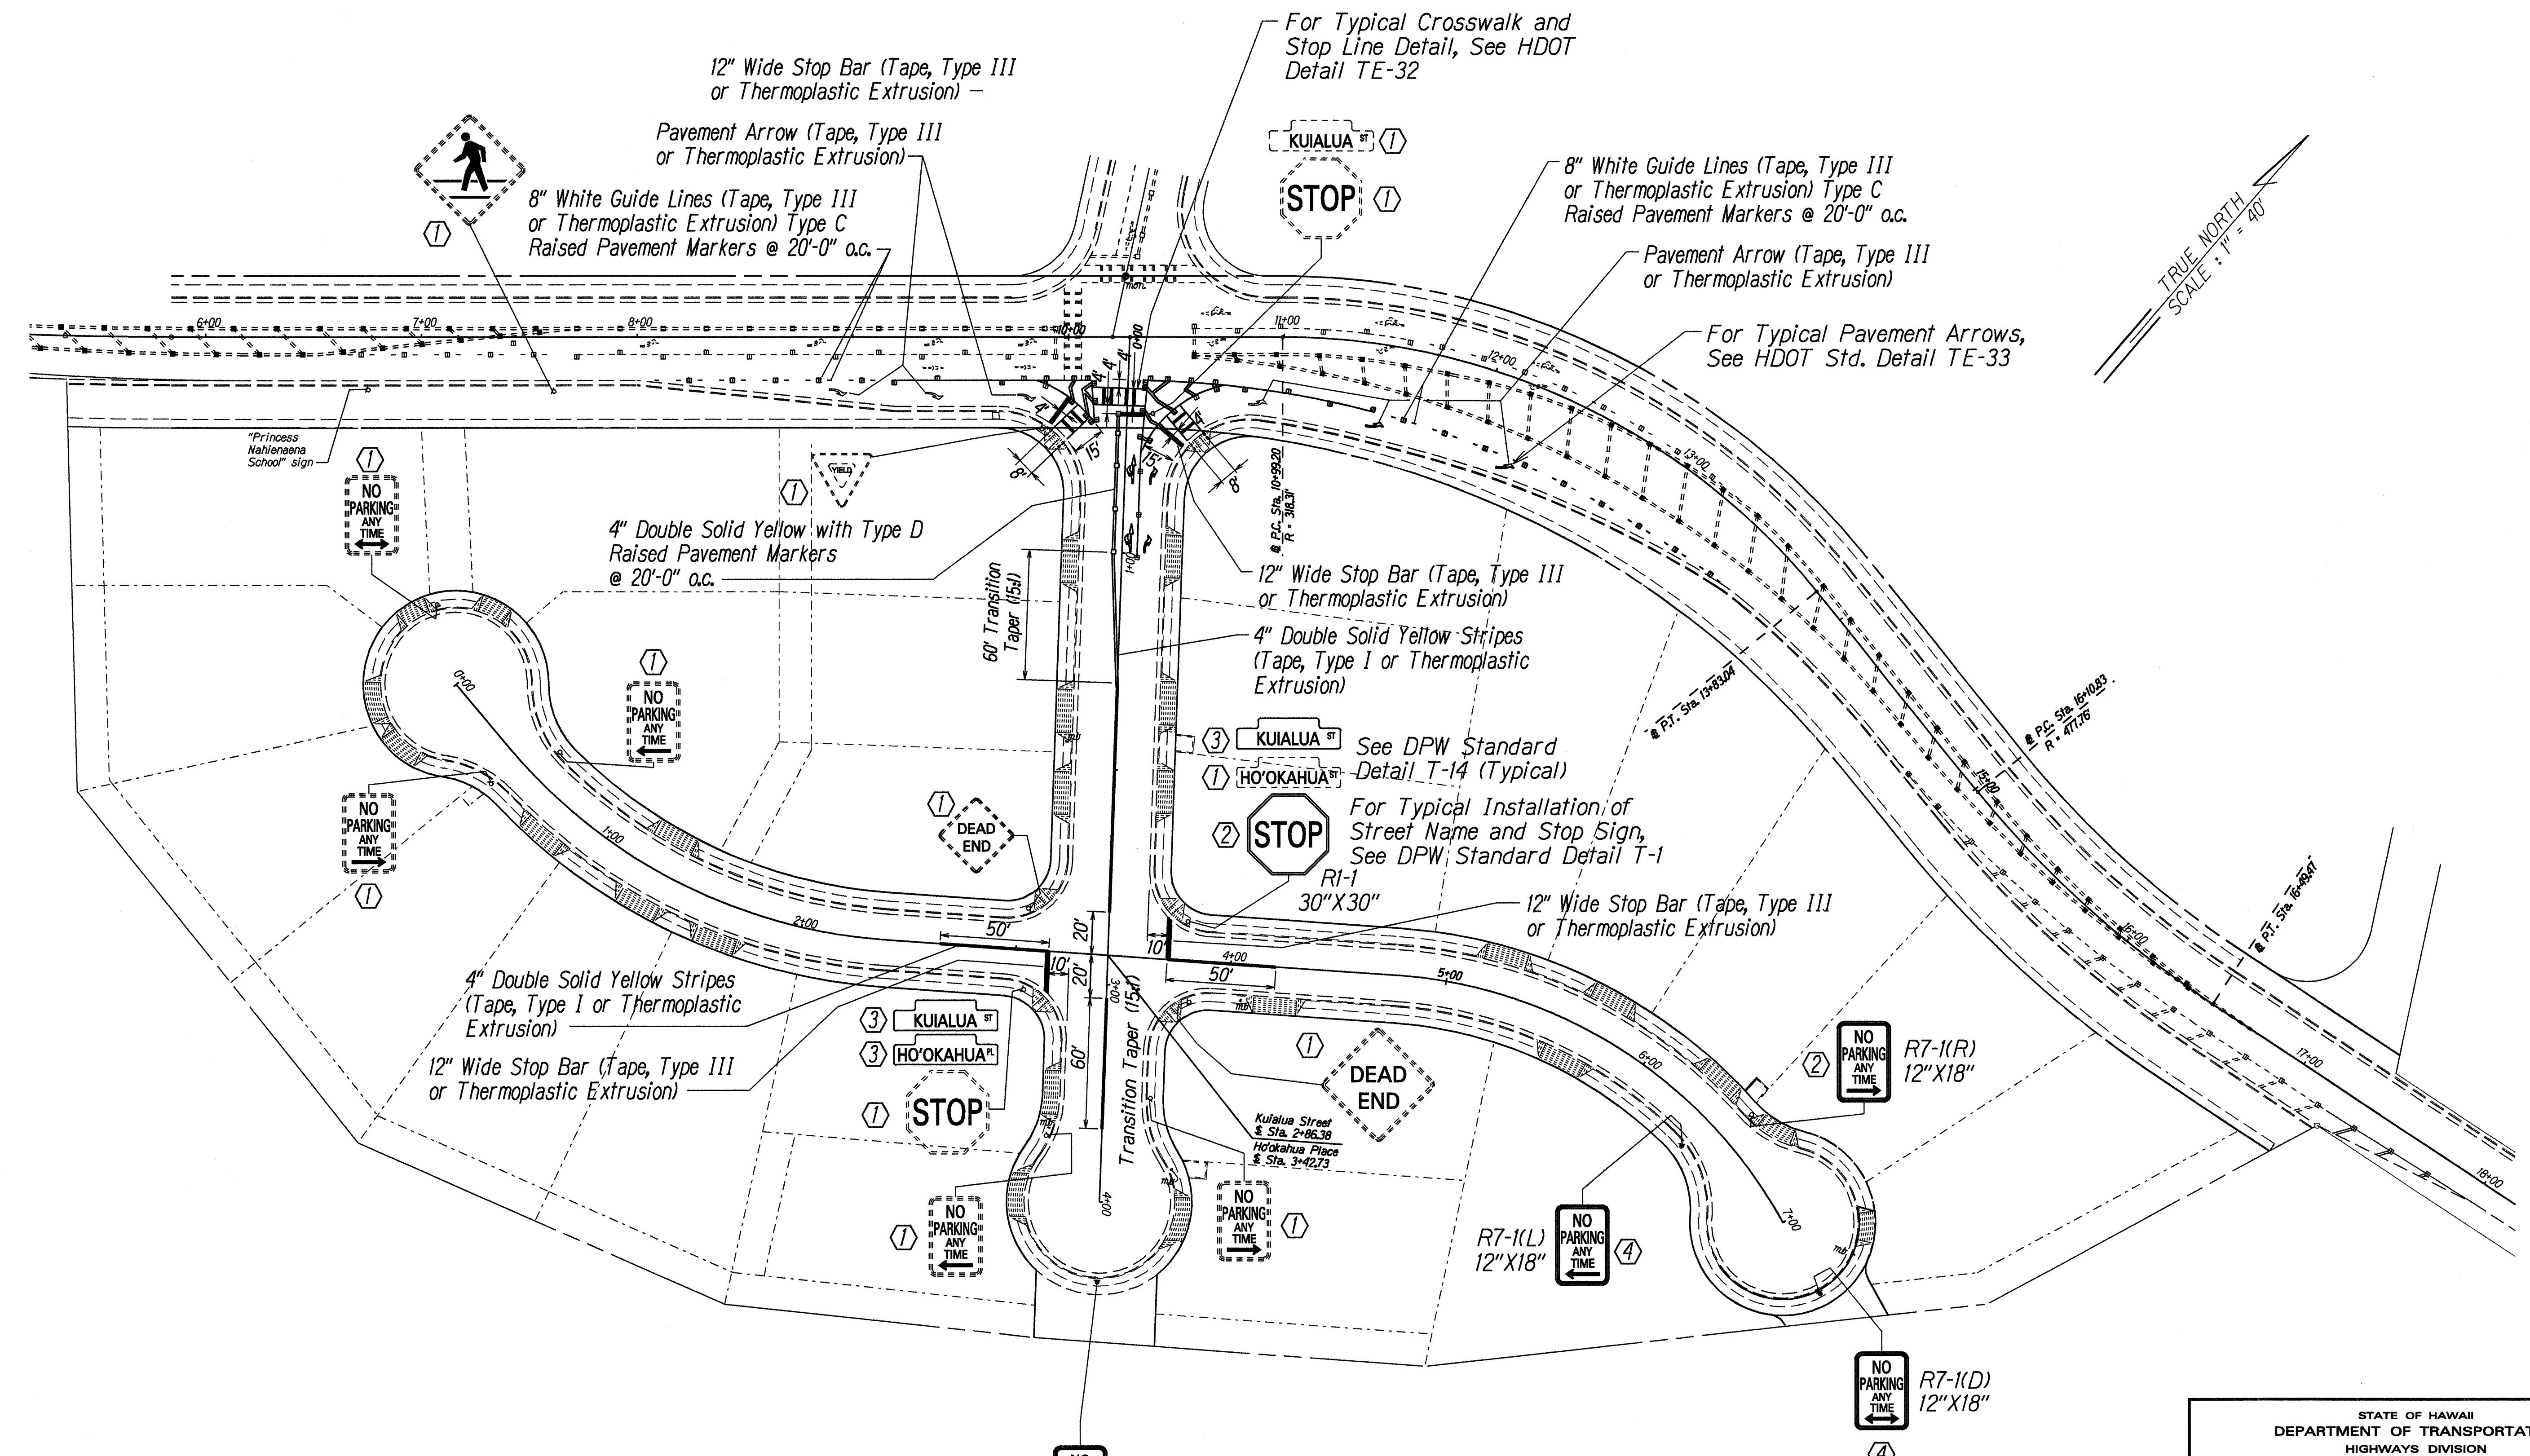

- SIGN KEY:**
- ① Exist. Sign and Post(s) to Remain
 - ② Remove Exist. Sign and Install New Sign
 - ③ Install New Sign
 - ④ Install New Sign(s) with Post

DESIGNED BY	DATE
DRAWN BY	
CHECKED BY	
IN CHARGE	
DATE	

STATE OF HAWAII
DEPARTMENT OF TRANSPORTATION
HIGHWAYS DIVISION

SIGNING AND PAVEMENT MARKING PLAN

HONOAPIILANI HIGHWAY BYPASS
LANDSCAPING
Kuialua Street and Ho'okahua Place (Phase III)
Project No. STP-030-1(22)

Scale: 1"=40' Date: Sept., 2000

SHEET No. 1 OF 1 SHEETS