



FED. ROAD DIST. NO.	STATE	FED. AID PROJ. NO.	FISCAL YEAR	SHEET NO.	TOTAL SHEETS
HAWAII	HAW.	STP-030-1(34)	2004	2	46

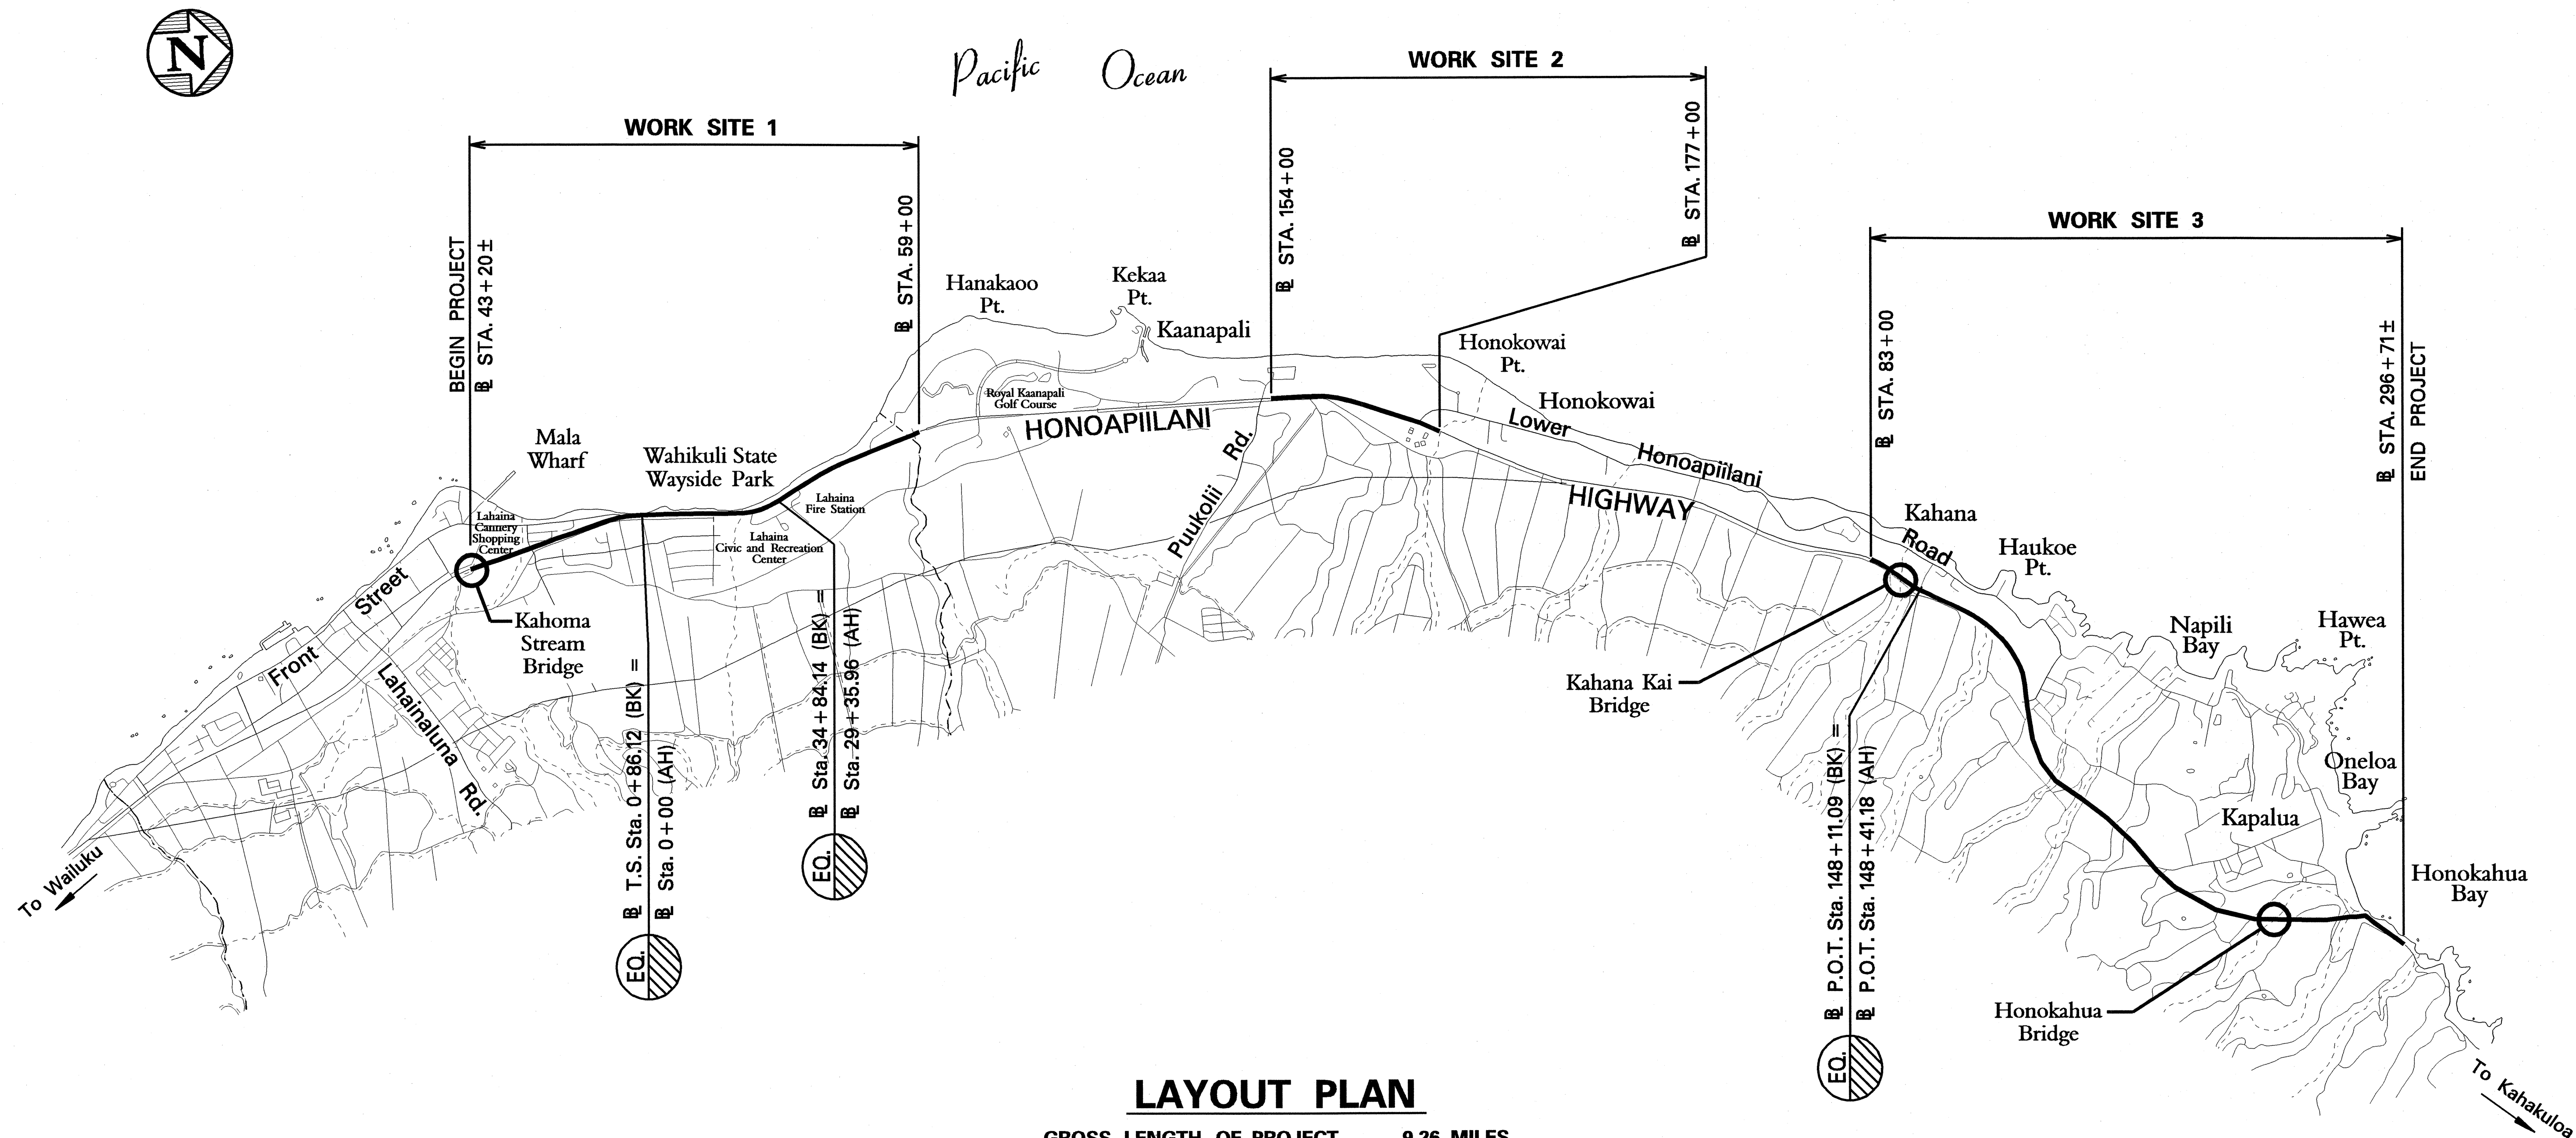

LAYOUT PLAN

GROSS LENGTH OF PROJECT.....9.26 MILES
NET LENGTH OF PROJECT.....6.41 MILES

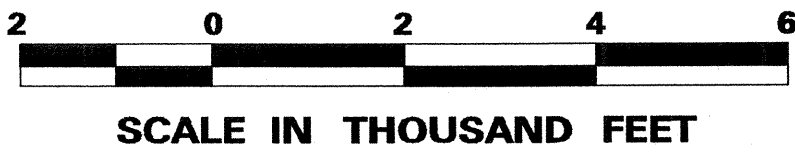

STATE OF HAWAII
DEPARTMENT OF TRANSPORTATION
HIGHWAYS DIVISION

LAYOUT PLAN
HONOAPIILANI HIGHWAY GUARDRAIL
AND SHOULDER IMPROVEMENTS, PHASE I
Kahoma Stream Bridge to Honokahua Stream Bridge
Federal-Aid Project No. STP-030-1(34)
Scale: As Shown Date: July, 2003
SHEET No. 1 OF 1 SHEETS

ORIGINAL PLAN	SURVEY PLOTTED BY	DATE
NOTE BOOK	DRAWN BY	July 2003
DESIGNED BY	CHECKED BY	
STATIONED BY		