

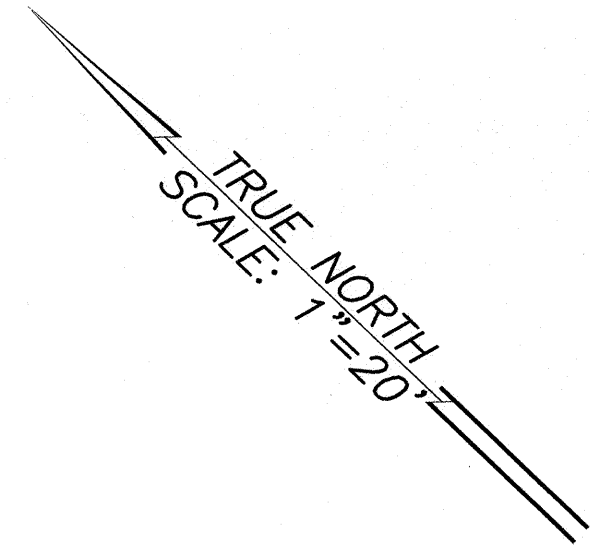


FED. ROAD DIST. NO.	STATE	FED. AID PROJ. NO.	FISCAL YEAR	SHEET NO.	TOTAL SHEETS
HAWAII	HAW.	NH-030-1(35)R	2006	29	79

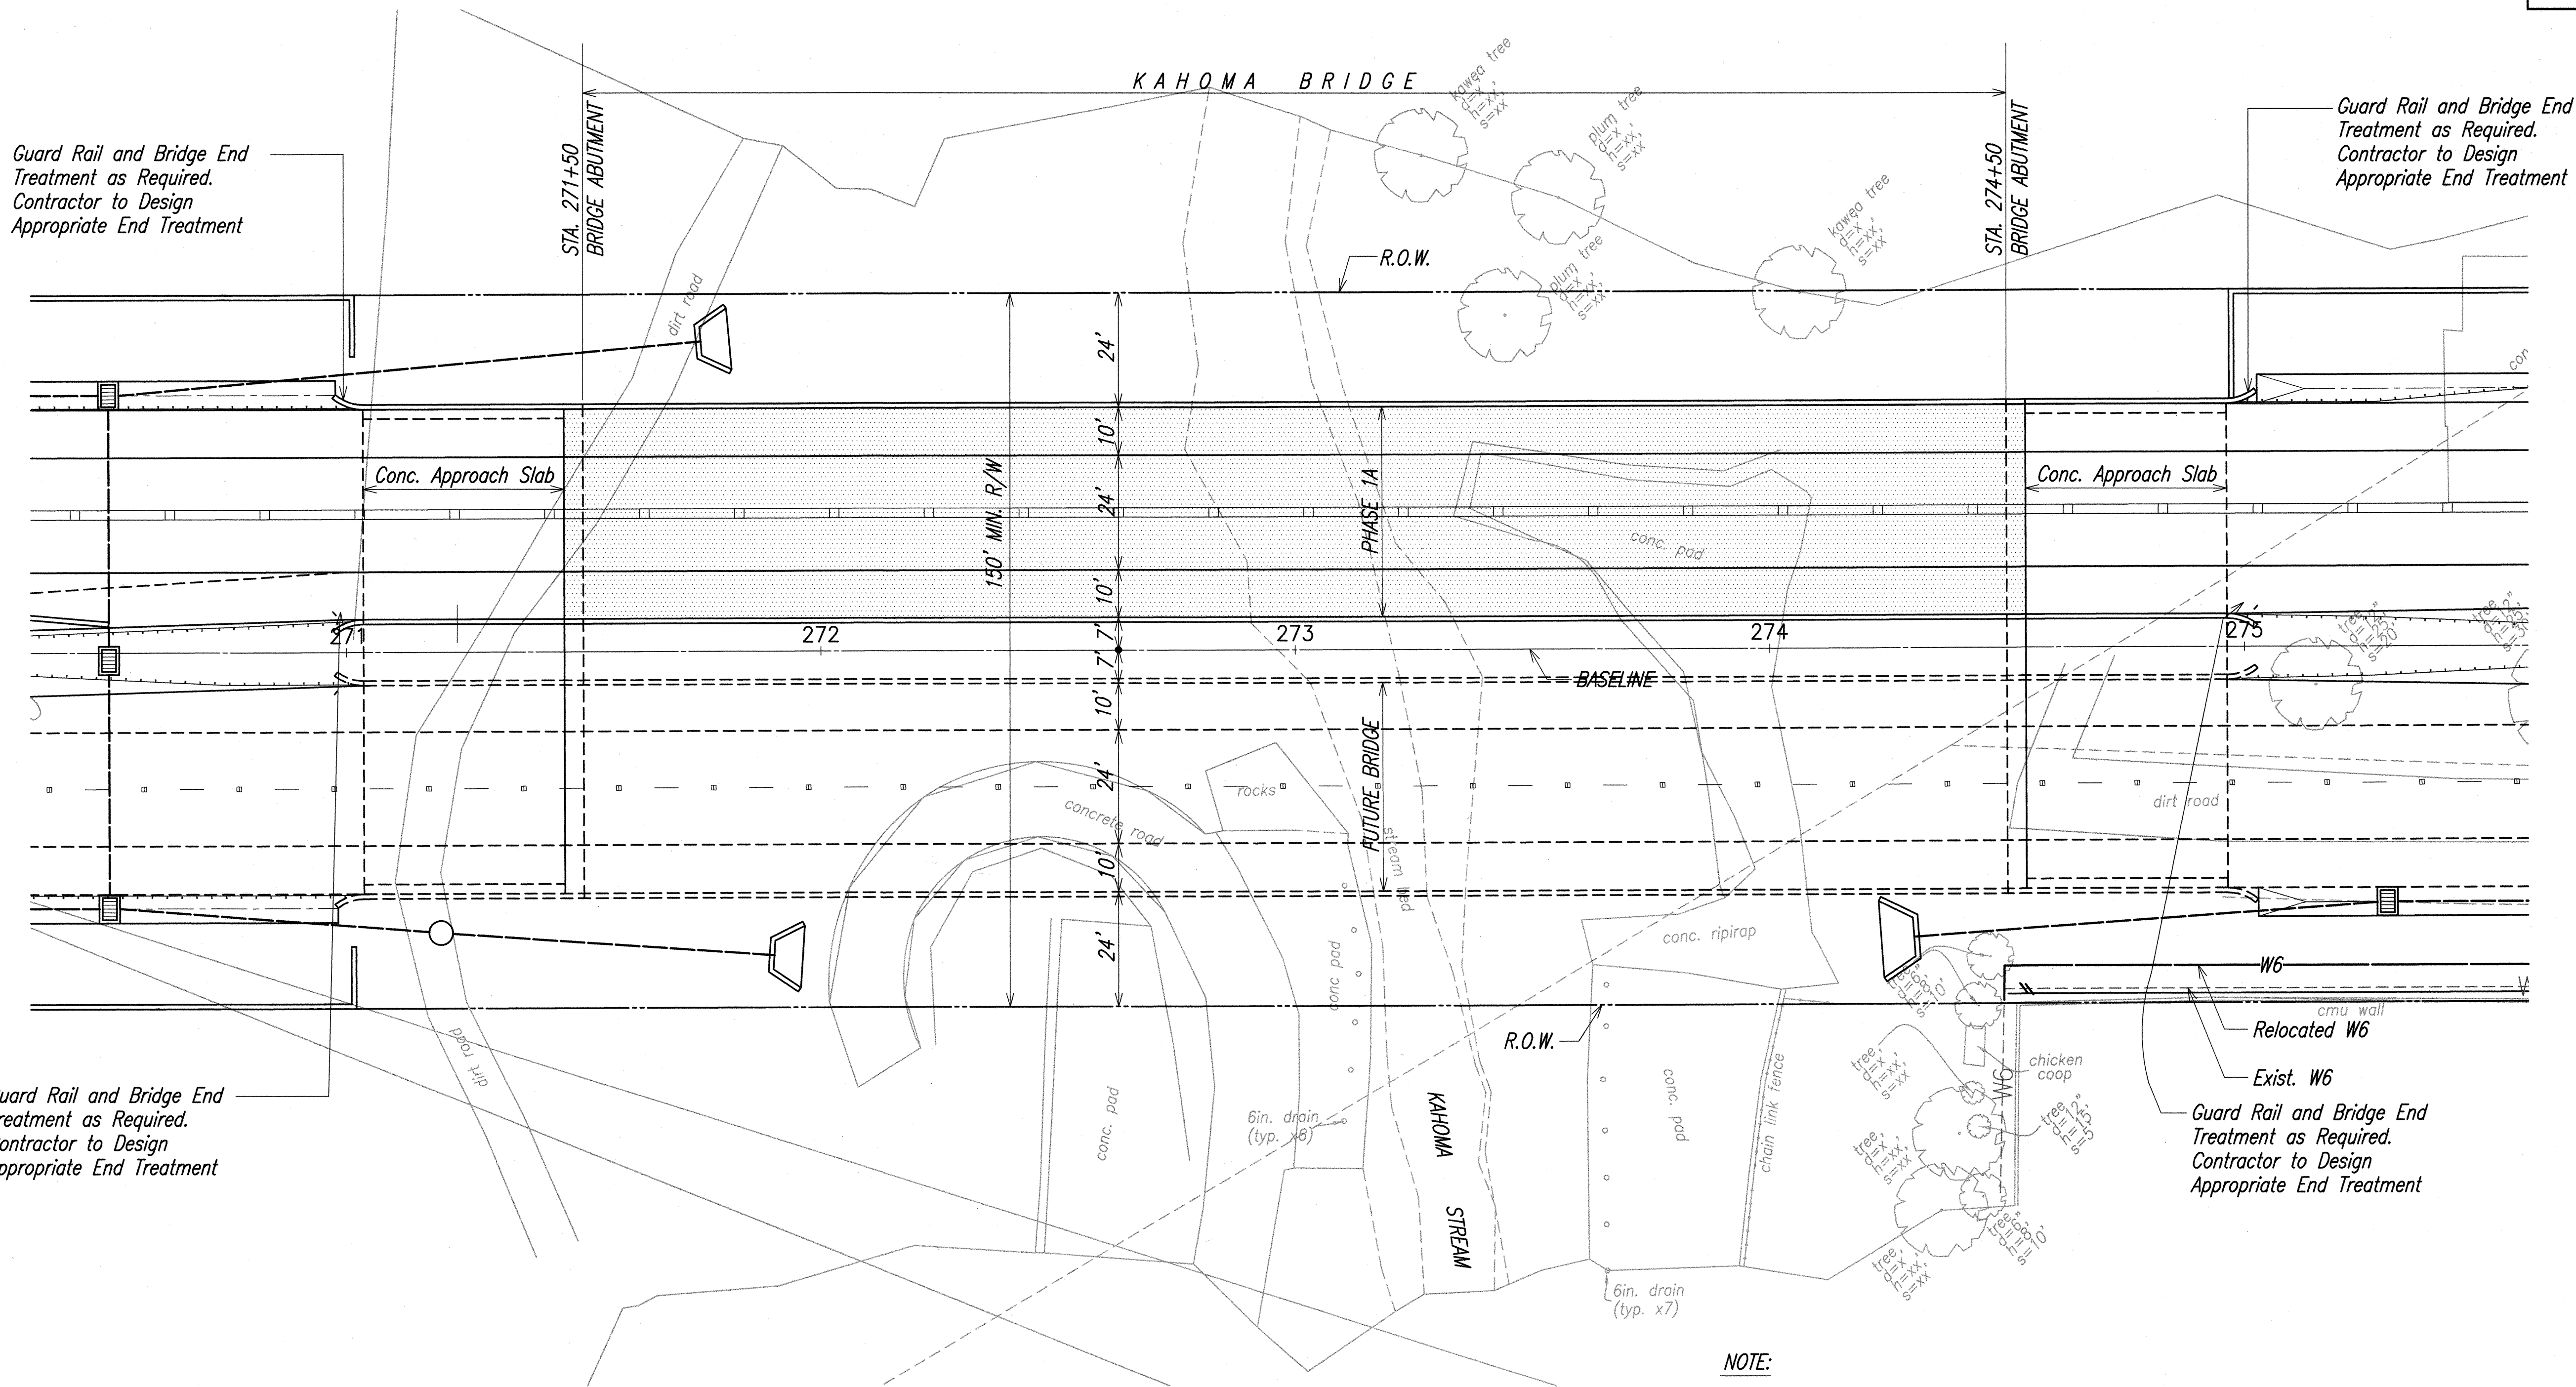

KAHOMA BRIDGE PLAN
 SCALE: 1"=20'

NOTE:
 Bridge Abutment Location Shown At HDOT Assumed Location And Spacing. Contractor To Determine Exact Size And Location Of Abutment.

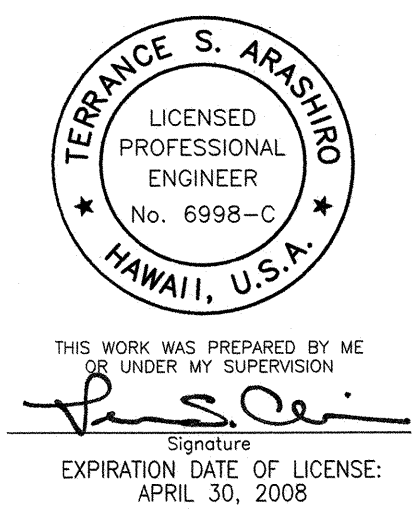

STATE OF HAWAII
 DEPARTMENT OF TRANSPORTATION
 HIGHWAYS DIVISION

KAHOMA BRIDGE PLAN

HONOAPIILANI HIGHWAY REALIGNMENT, PHASE 1A

Future Keawe Street Extension to Lahainaluna Road

Federal Aid Project No. NH-030-1(35)R

Scale: As Noted Date: April 2006

SHEET No. 1 OF 1 SHEETS