


FED. ROAD DIST. NO.	STATE	FED. AID PROJ. NO.	FISCAL YEAR	SHEET NO.	TOTAL SHEETS
HAWAII	HAW.	NH-030-1(35)R	2006	22	79

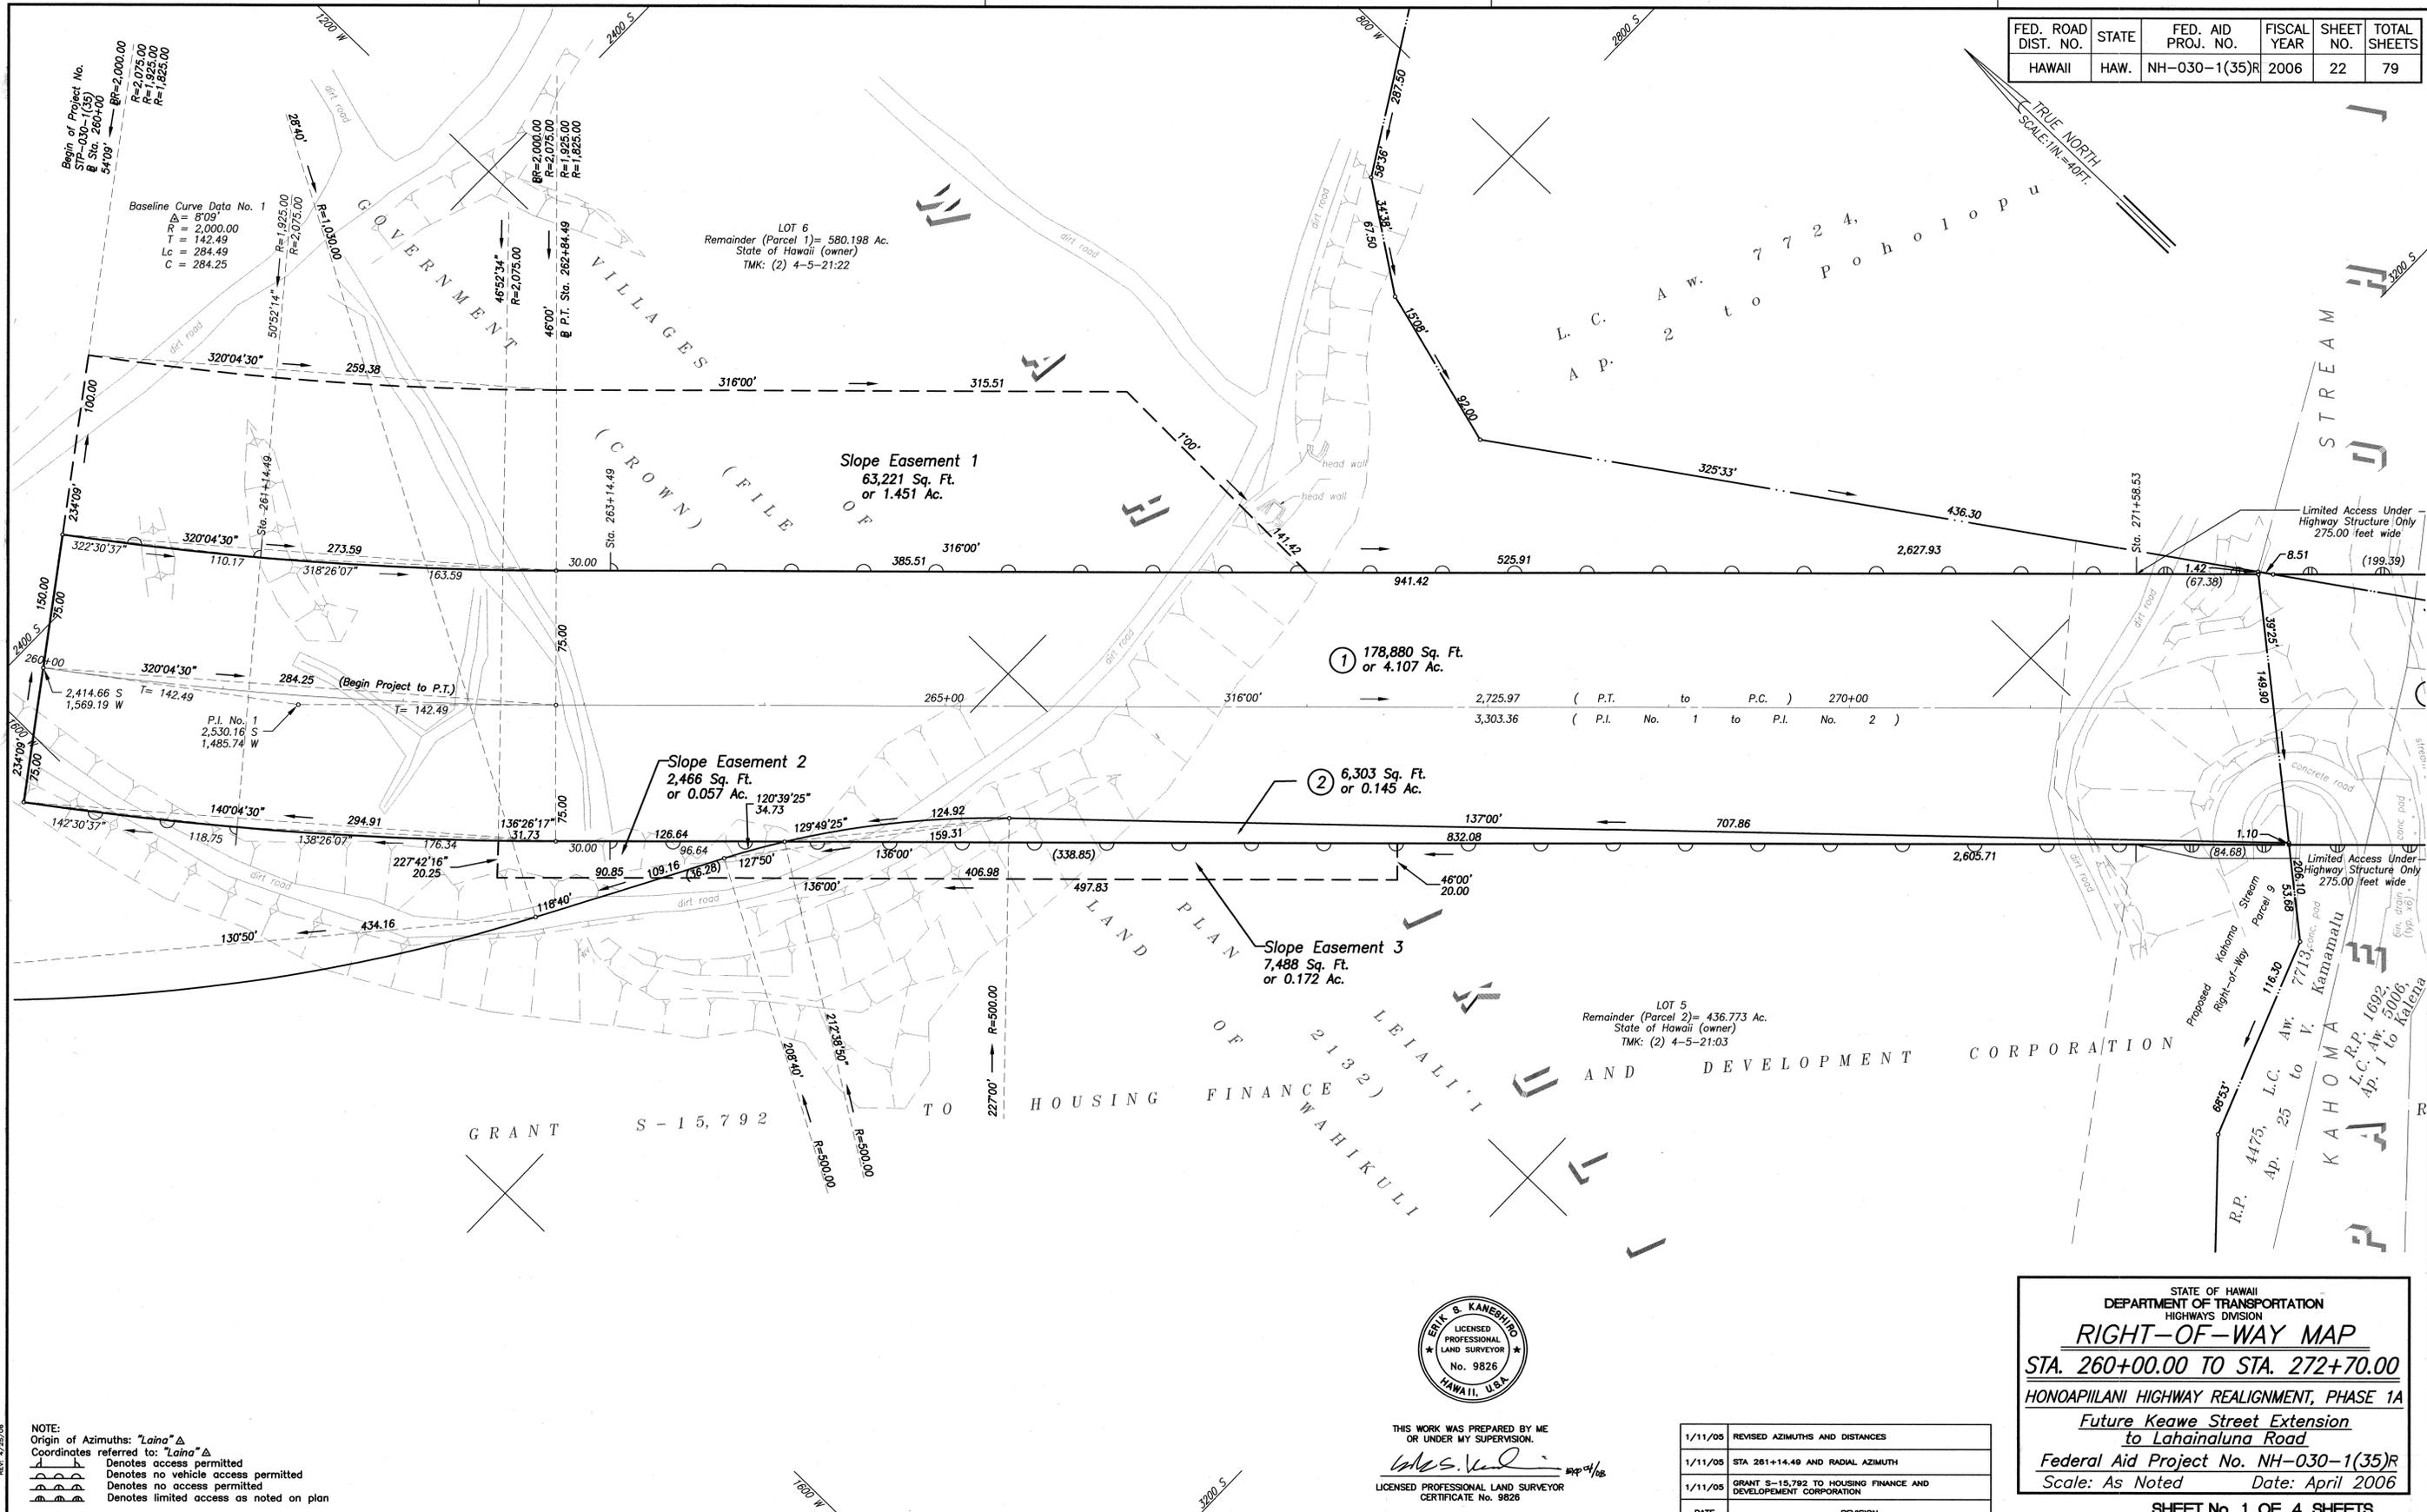

NOTE:  
 Origin of Azimuths: "Laina"  $\Delta$   
 Coordinates referred to: "Laina"  $\Delta$   
 $\text{---}$  Denotes access permitted  
 $\text{---}$  Denotes no vehicle access permitted  
 $\text{---}$  Denotes no access permitted  
 $\text{---}$  Denotes limited access as noted on plan




THIS WORK WAS PREPARED BY ME OR UNDER MY SUPERVISION.  
*Erik S. Kaneshiro*  
 LICENSED PROFESSIONAL LAND SURVEYOR  
 CERTIFICATE No. 9826

DATE	REVISION
1/11/05	REVISED AZIMUTHS AND DISTANCES
1/11/05	STA 261+14.49 AND RADIAL AZIMUTH
1/11/05	GRANT S-15,792 TO HOUSING FINANCE AND DEVELOPMENT CORPORATION

STATE OF HAWAII  
 DEPARTMENT OF TRANSPORTATION  
 HIGHWAYS DIVISION  
**RIGHT-OF-WAY MAP**  
**STA. 260+00.00 TO STA. 272+70.00**  
**HONOAPILANI HIGHWAY REALIGNMENT, PHASE 1A**  
*Future Keawe Street Extension to Lahainalua Road*  
 Federal Aid Project No. NH-030-1(35)R  
 Scale: As Noted Date: April 2006

SHEET No. 1 OF 4 SHEETS

FED. ROAD DIST. NO.	STATE	FED. AID PROJ. NO.	FISCAL YEAR	SHEET NO.	TOTAL SHEETS
HAWAII	HAW.	NH-030-1(35)R	2006	23	79

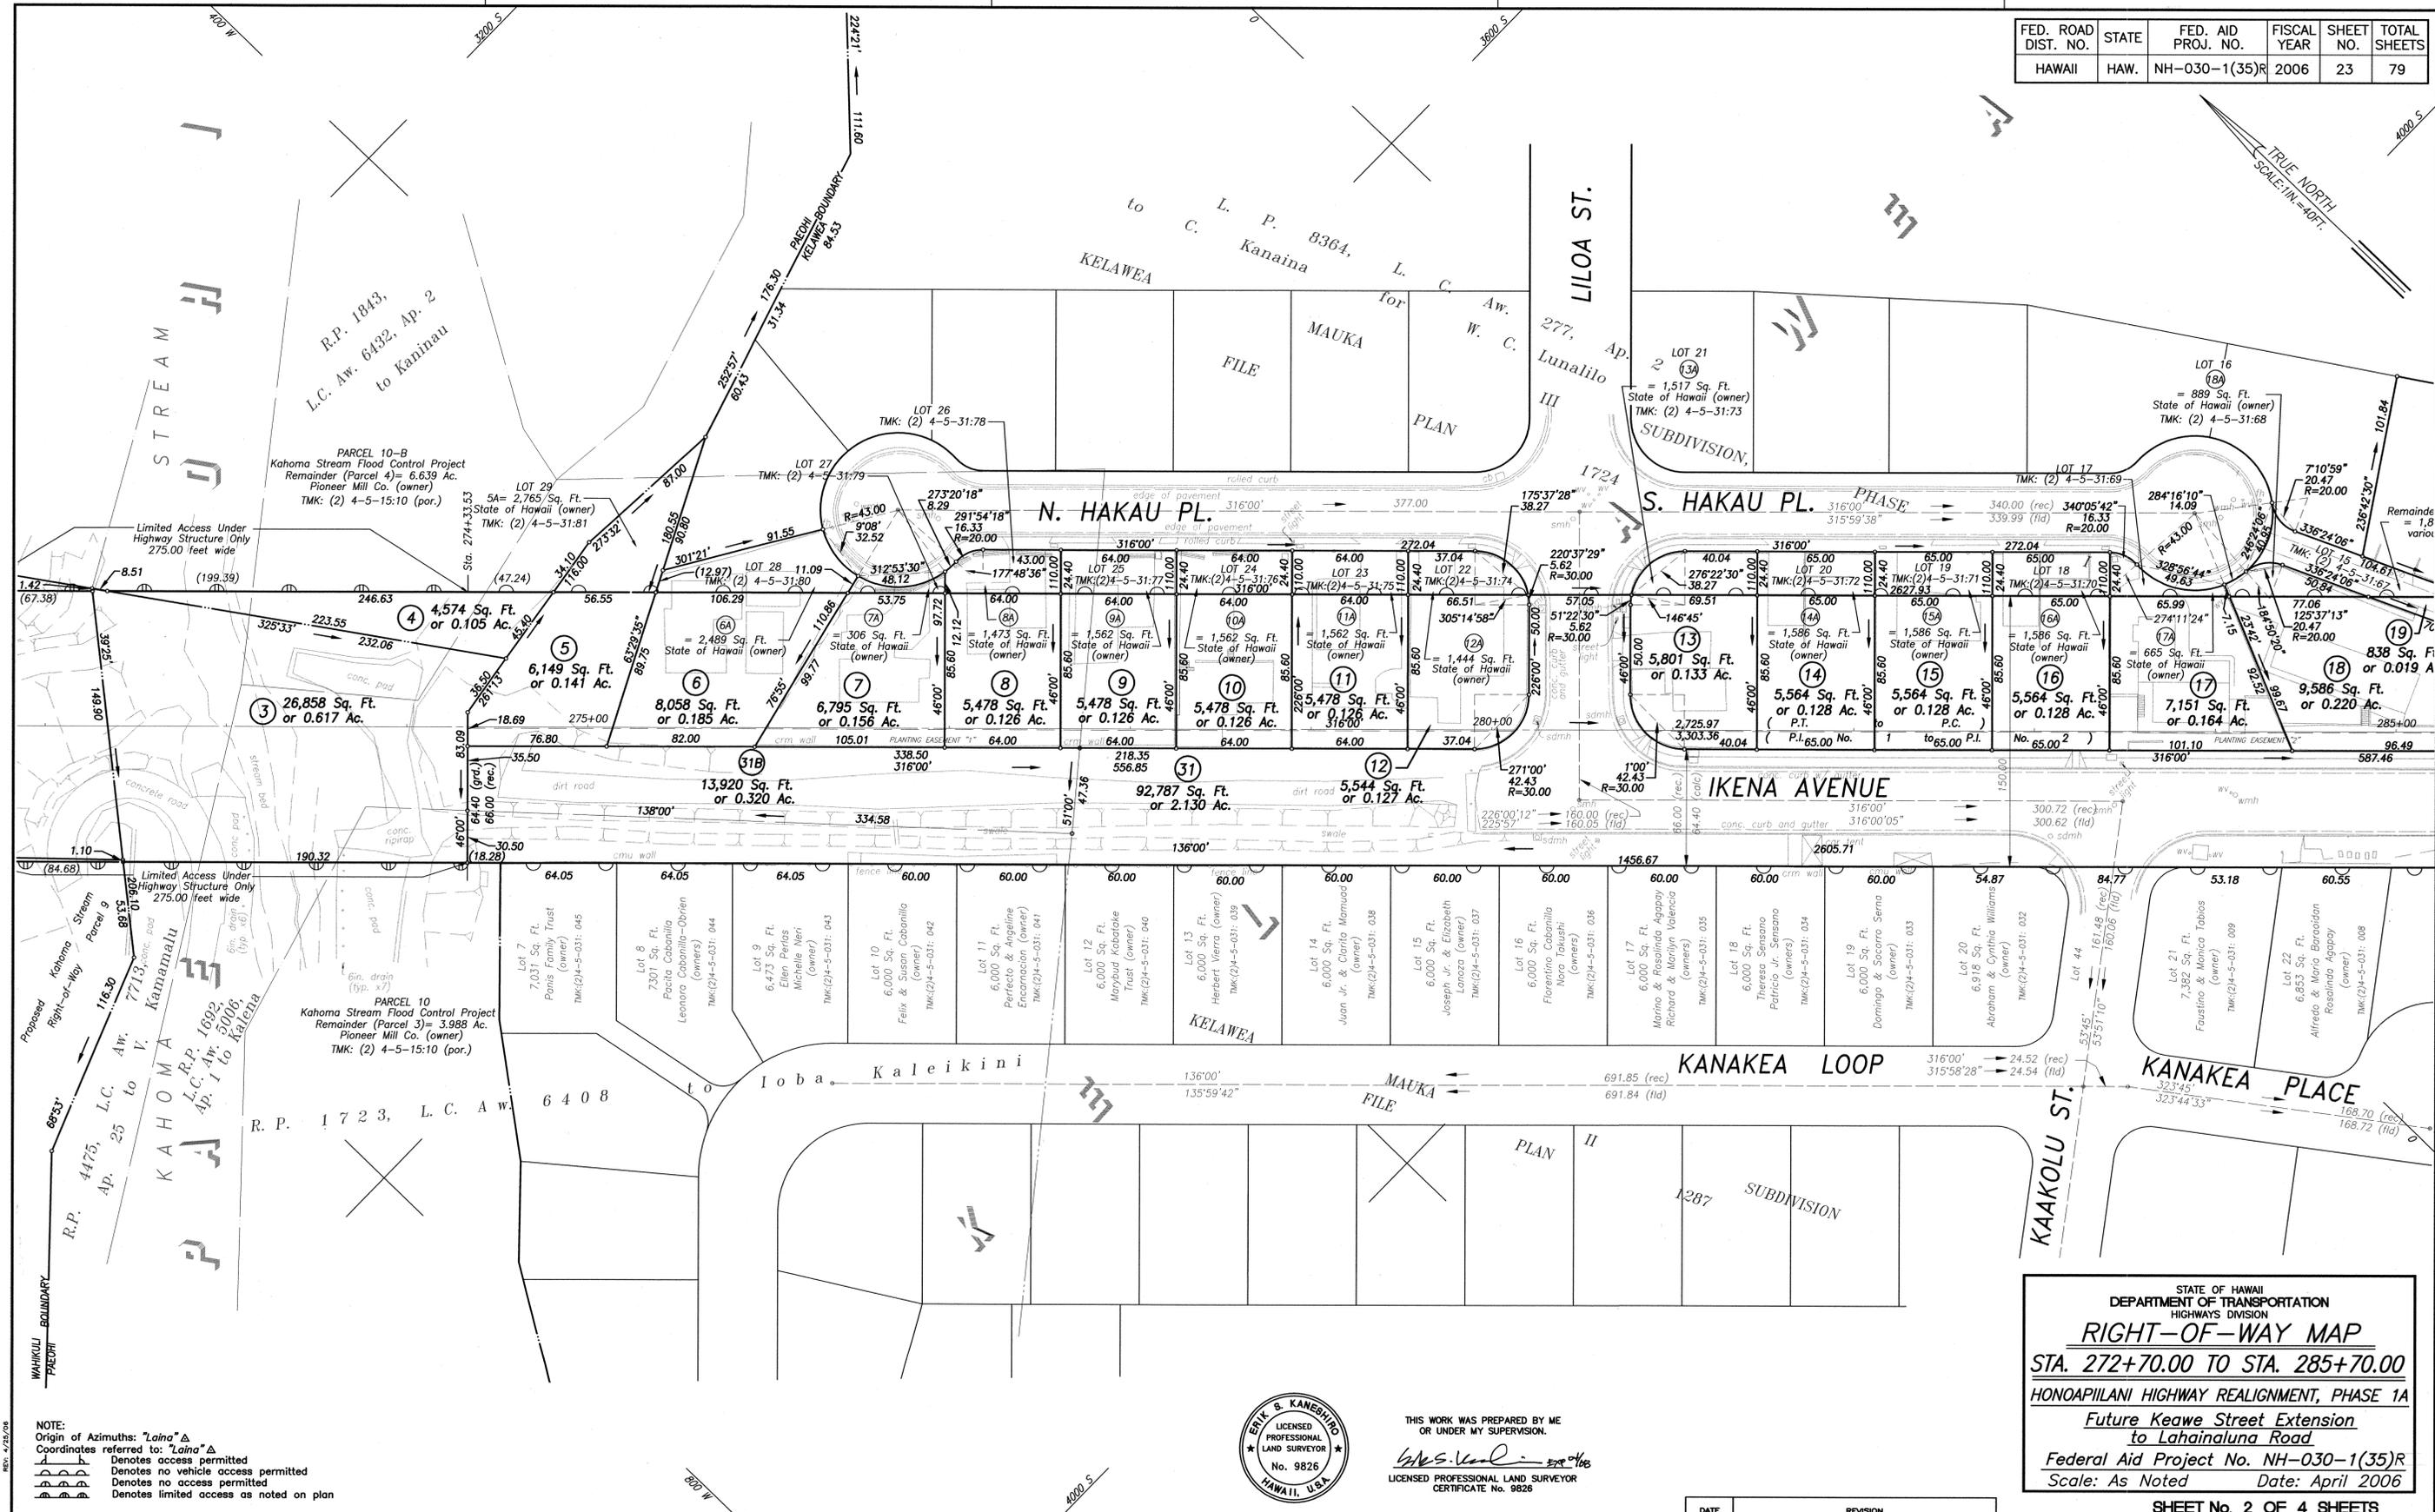

NOTE:  
 Origin of Azimuths: "Laina"  
 Coordinates referred to: "Laina"  
 (Symbol) Denotes access permitted  
 (Symbol) Denotes no vehicle access permitted  
 (Symbol) Denotes no access permitted  
 (Symbol) Denotes limited access as noted on plan



THIS WORK WAS PREPARED BY ME OR UNDER MY SUPERVISION.  
 Erik S. Kaneshiro  
 LICENSED PROFESSIONAL LAND SURVEYOR  
 CERTIFICATE No. 9826


STATE OF HAWAII  
 DEPARTMENT OF TRANSPORTATION  
 HIGHWAYS DIVISION  
**RIGHT-OF-WAY MAP**  
 STA. 272+70.00 TO STA. 285+70.00  
 HONOAPIILANI HIGHWAY REALIGNMENT, PHASE 1A  
 Future Keawe Street Extension  
 to Lahainaluna Road  
 Federal Aid Project No. NH-030-1(35)R  
 Scale: As Noted Date: April 2006

DATE	REVISION

SHEET No. 2 OF 4 SHEETS



FED. ROAD DIST. NO.	STATE	FED. AID PROJ. NO.	FISCAL YEAR	SHEET NO.	TOTAL SHEETS
HAWAII	HAW.	NH-030-1(35)R	2006	25	79

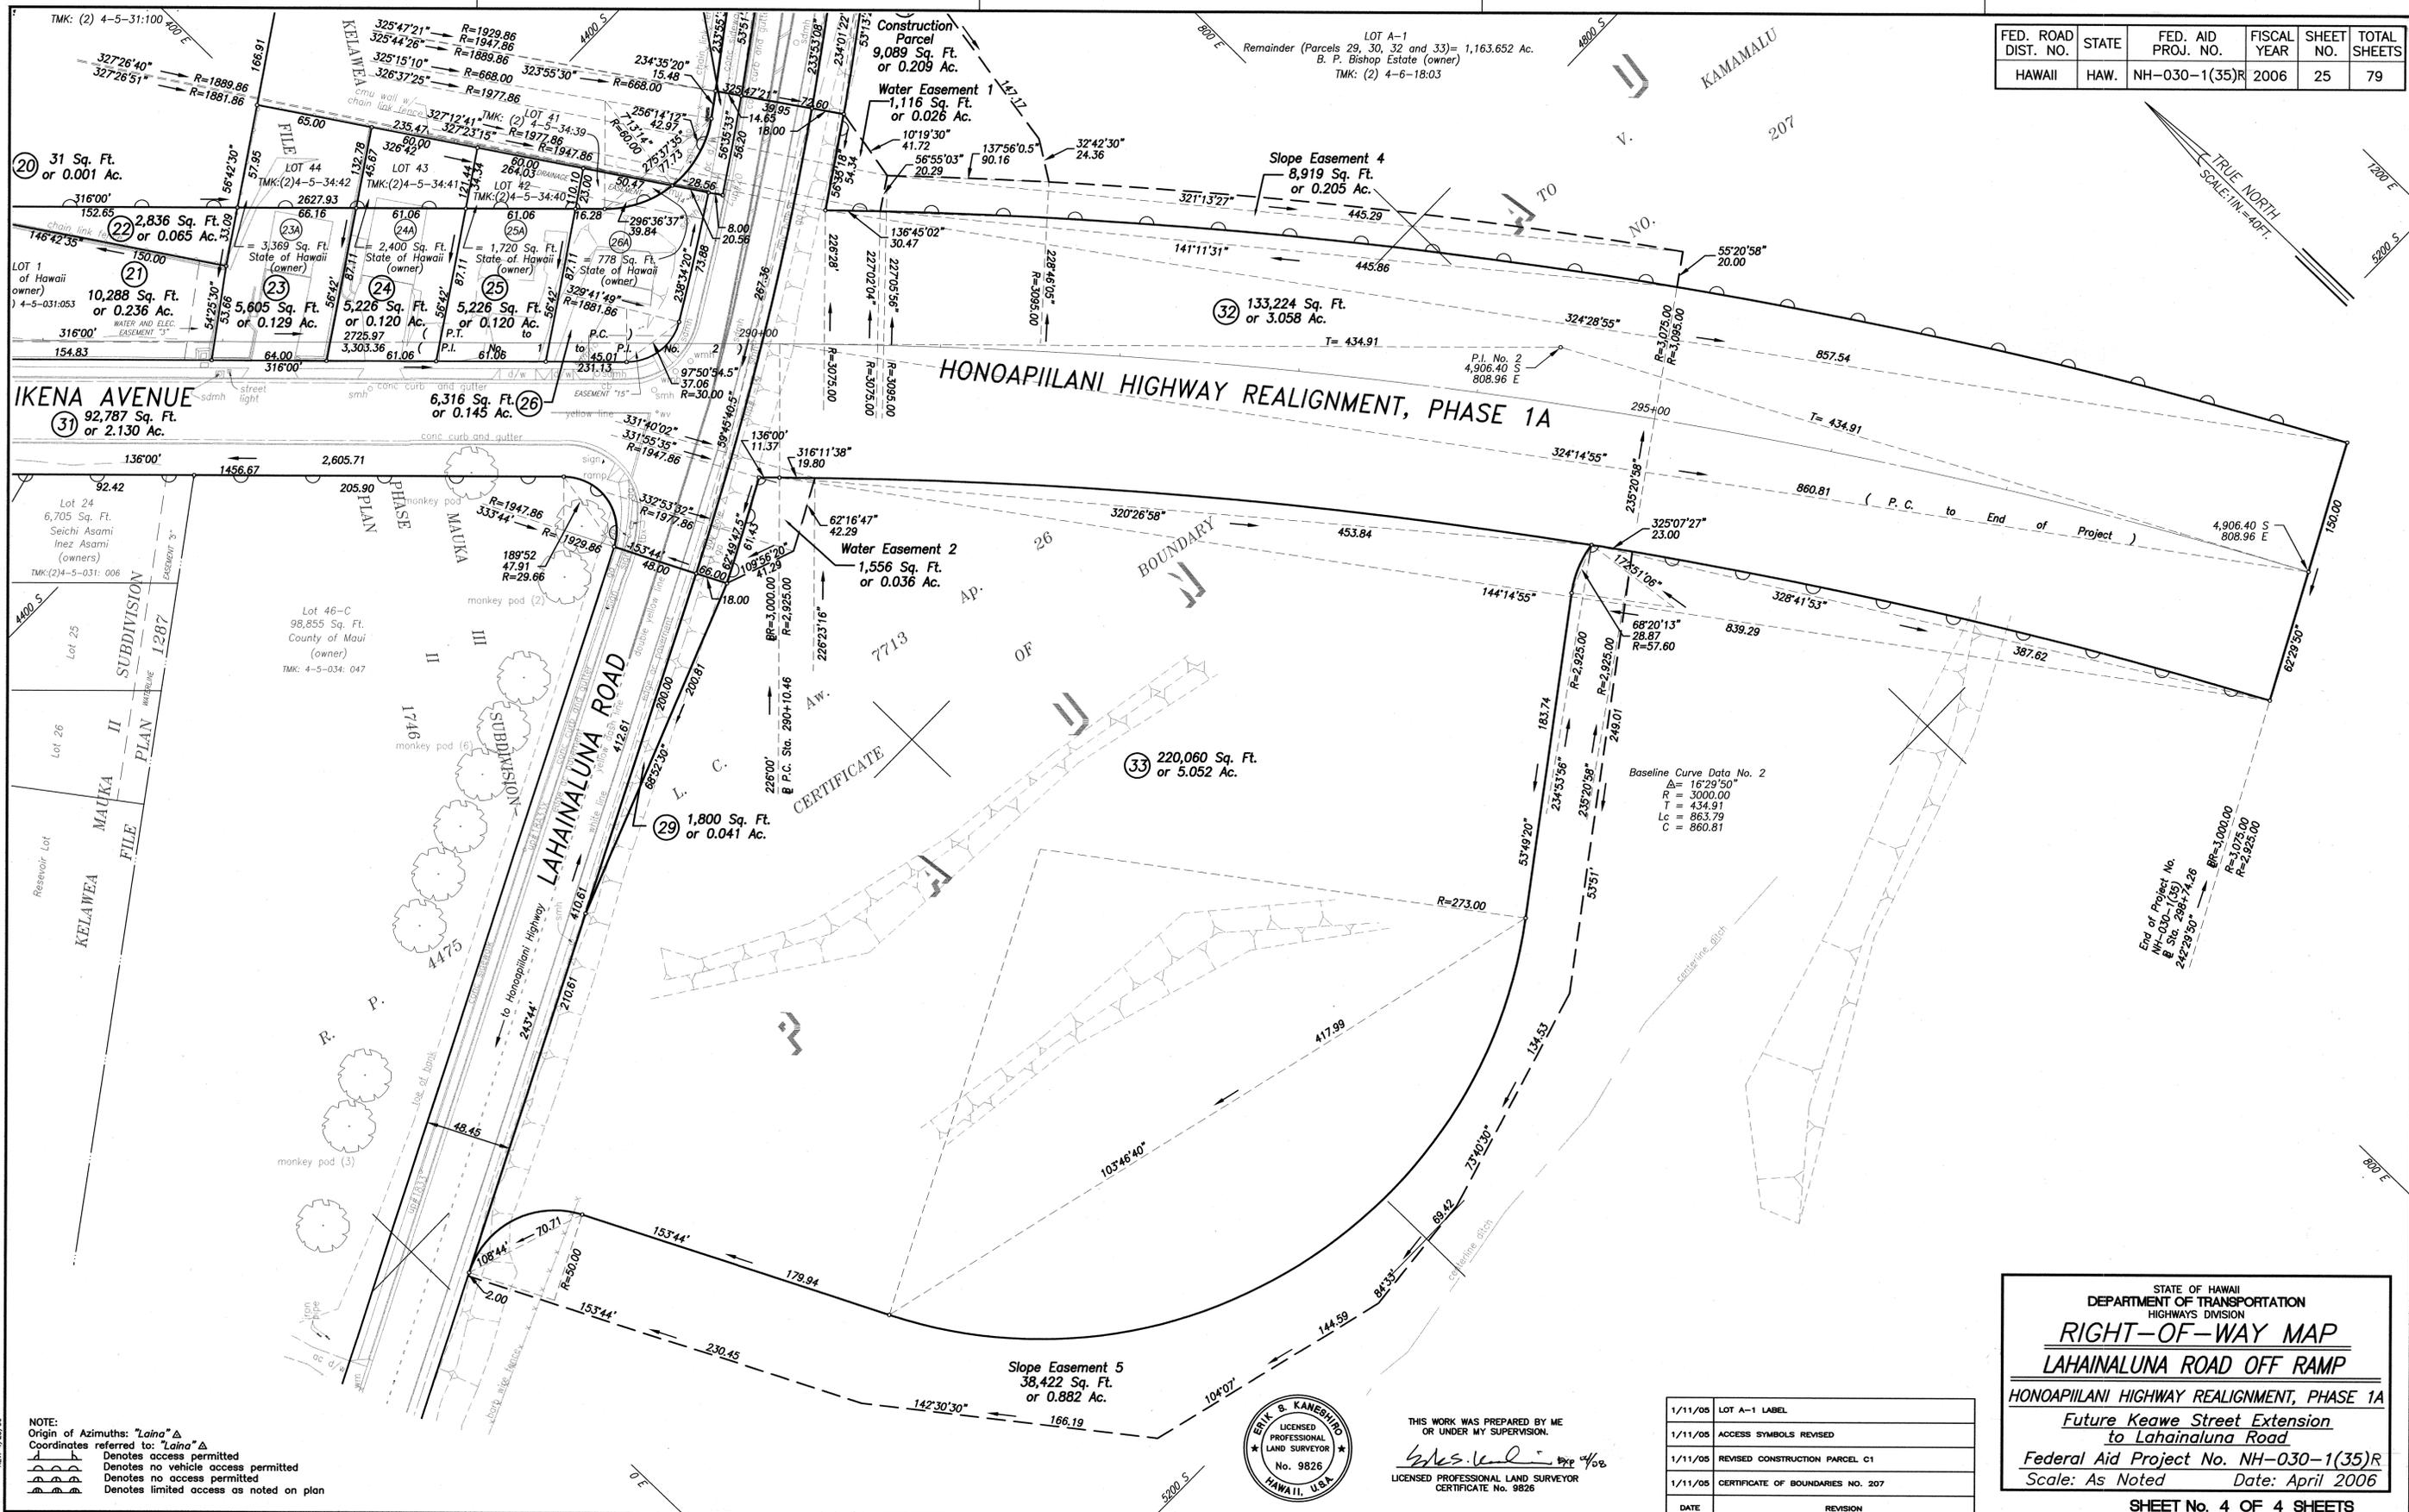

NOTE:  
 Origin of Azimuths: "Laina" Δ  
 Coordinates referred to: "Laina" Δ  
 Denotes access permitted  
 Denotes no vehicle access permitted  
 Denotes no access permitted  
 Denotes limited access as noted on plan



THIS WORK WAS PREPARED BY ME OR UNDER MY SUPERVISION.  
 Erik B. Kaneshiro  
 LICENSED PROFESSIONAL LAND SURVEYOR  
 CERTIFICATE NO. 9826

DATE	REVISION
1/11/05	LOT A-1 LABEL
1/11/05	ACCESS SYMBOLS REVISED
1/11/05	REVISED CONSTRUCTION PARCEL C1
1/11/05	CERTIFICATE OF BOUNDARIES NO. 207

STATE OF HAWAII  
 DEPARTMENT OF TRANSPORTATION  
 HIGHWAYS DIVISION  
**RIGHT-OF-WAY MAP**  
**LAHAINALUNA ROAD OFF RAMP**  
 HONOAPIILANI HIGHWAY REALIGNMENT, PHASE 1A  
 Future Keawe Street Extension  
 to Lahainaluna Road  
 Federal Aid Project No. NH-030-1(35)R  
 Scale: As Noted Date: April 2006  
 SHEET No. 4 OF 4 SHEETS