


FED. ROAD DIST. NO.	STATE	FED. AID PROJ. NO.	FISCAL YEAR	SHEET NO.	TOTAL SHEETS
HAWAII	HAW.	NH 030-1(35)R	2006	26	79

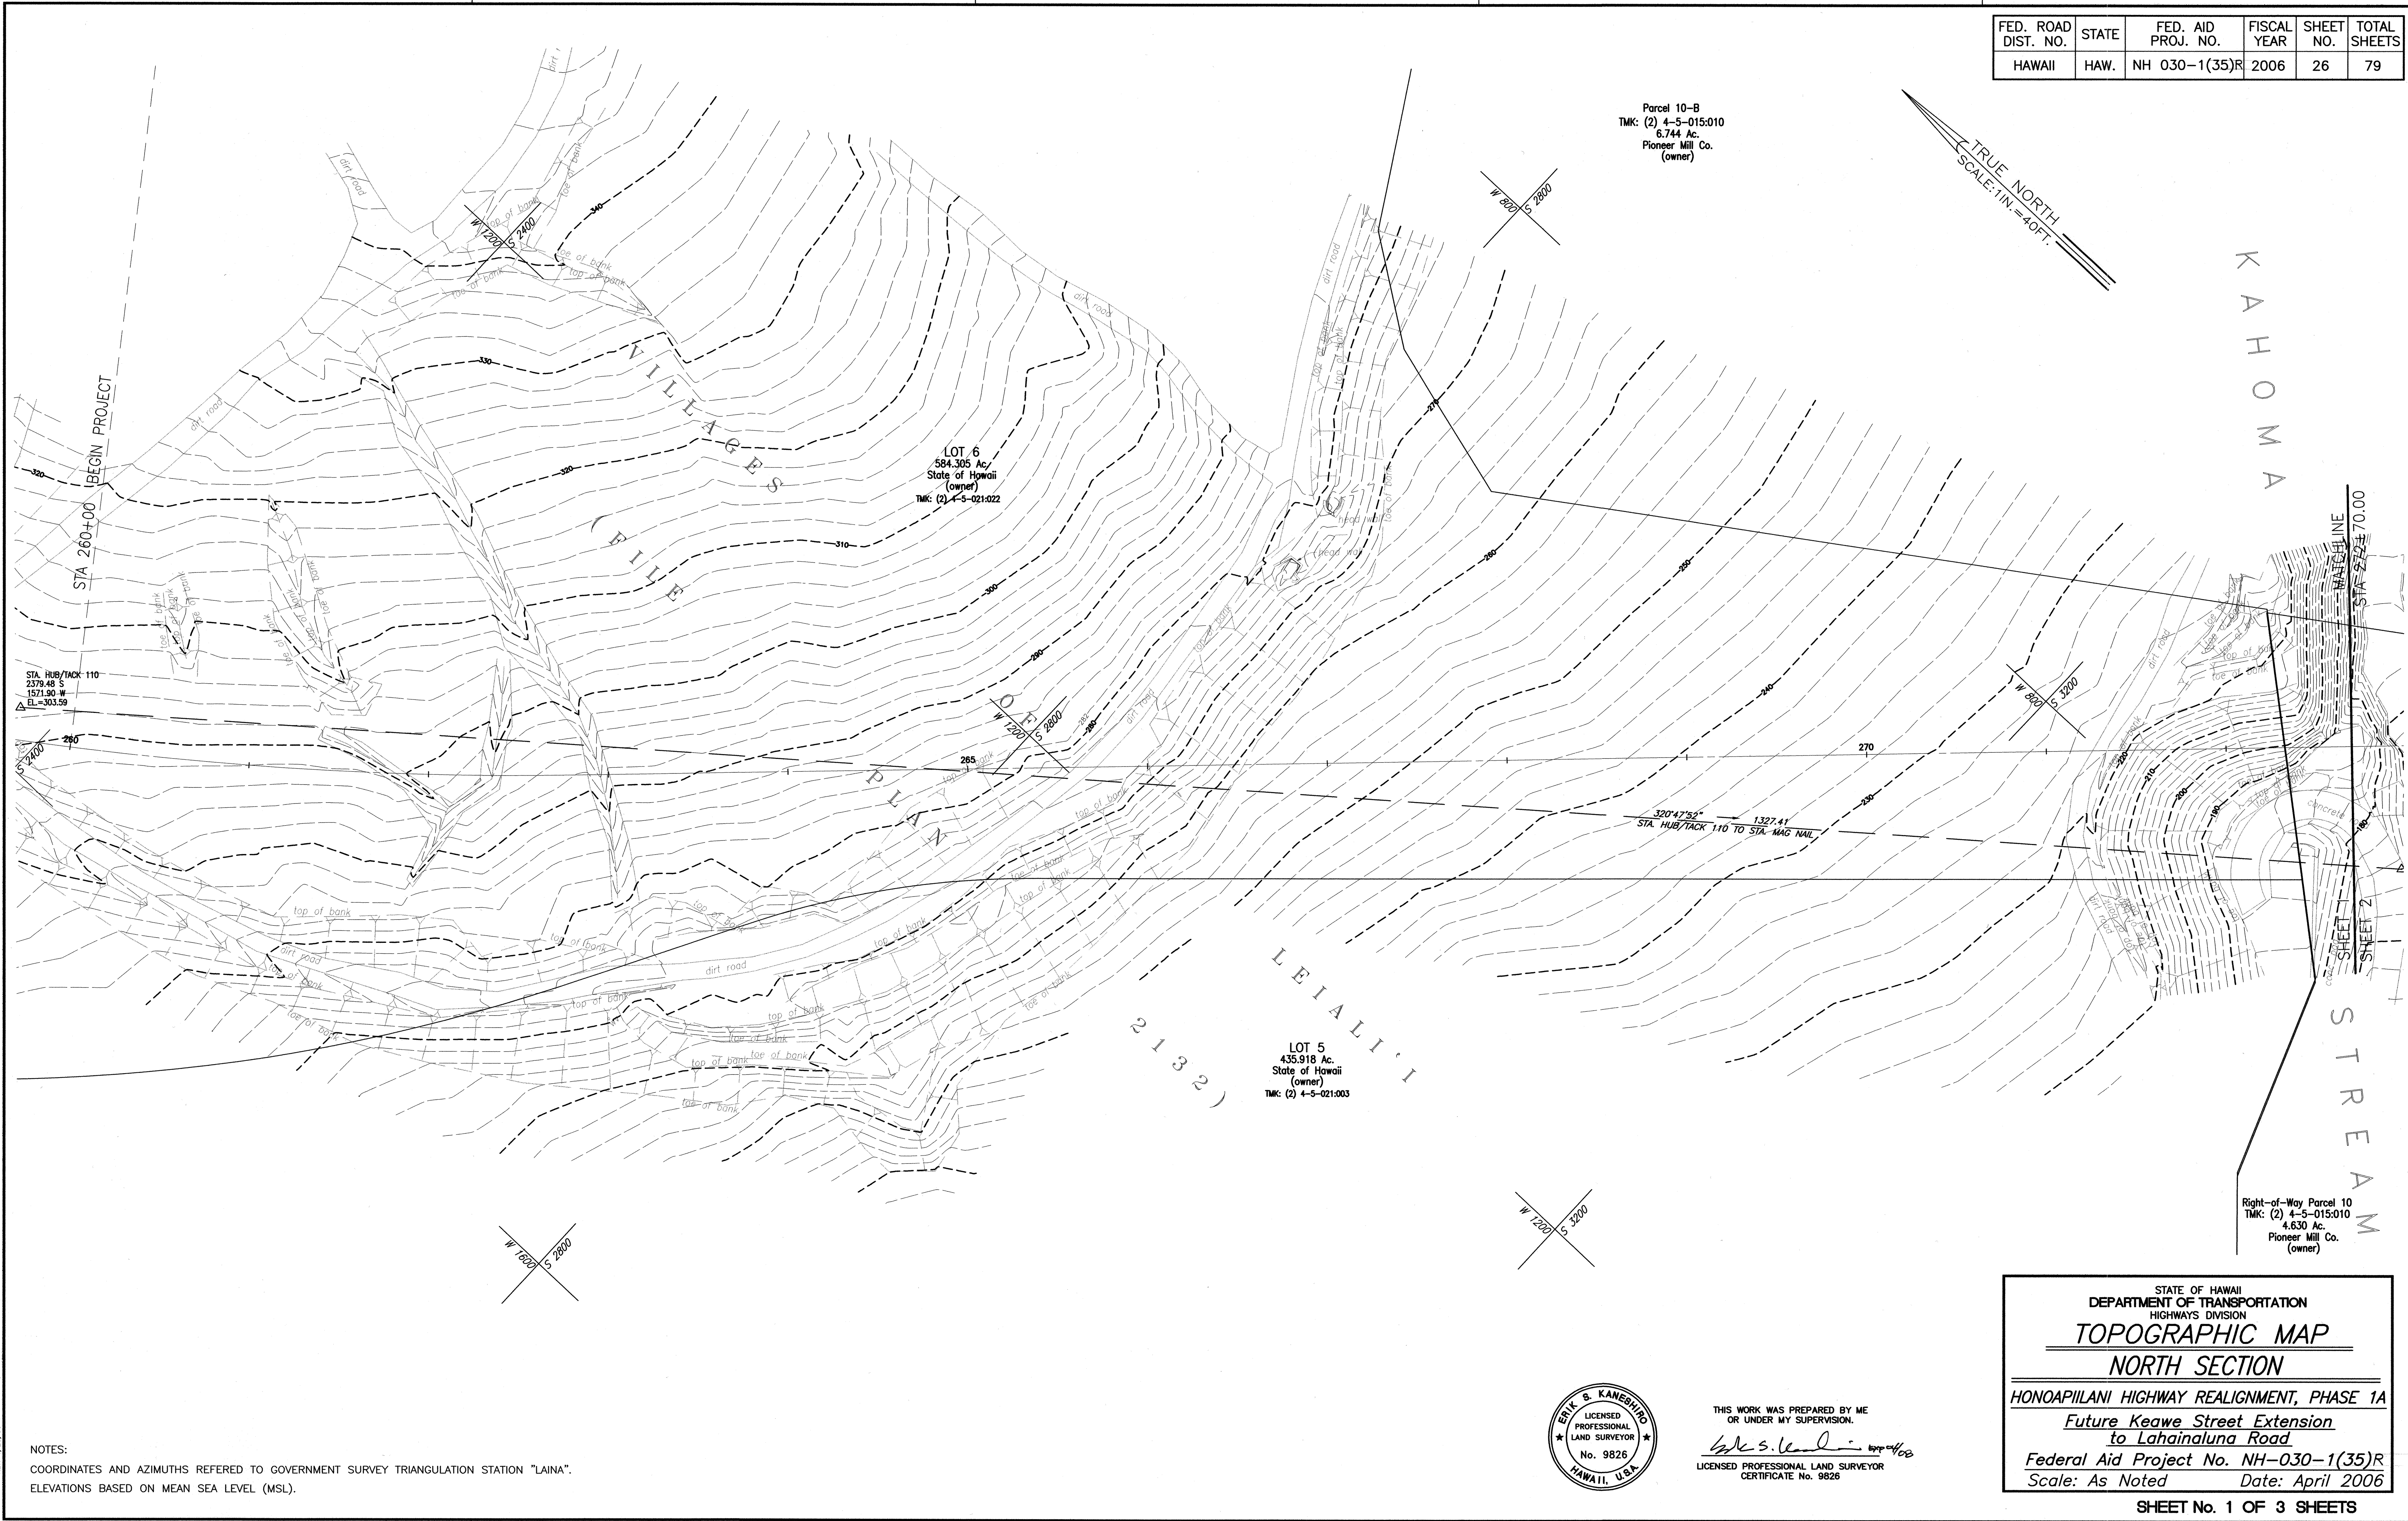

NOTES:
COORDINATES AND AZIMUTHS REFERED TO GOVERNMENT SURVEY TRIANGULATION STATION "LAINA".
ELEVATIONS BASED ON MEAN SEA LEVEL (MSL).



THIS WORK WAS PREPARED BY ME
OR UNDER MY SUPERVISION.
Erik S. Kaneshiro
LICENSED PROFESSIONAL LAND SURVEYOR
CERTIFICATE No. 9826

FED. ROAD DIST. NO.	STATE	FED. AID PROJ. NO.	FISCAL YEAR	SHEET NO.	TOTAL SHEETS
HAWAII	HAW.	NH-030-1(35)R	2006	27	79

TRUE NORTH
SCALE: 1"=40'




NOTES:
COORDINATES AND AZIMUTHS REFERED TO GOVERNMENT SURVEY TRIANGULATION STATION "LAINA".
ELEVATIONS BASED ON MEAN SEA LEVEL (MSL).





THIS WORK WAS PREPARED BY ME
OR UNDER MY SUPERVISION.
Eric B. Kanerhiro
LICENSED PROFESSIONAL LAND SURVEYOR
CERTIFICATE NO. 9826

STATE OF HAWAII
DEPARTMENT OF TRANSPORTATION
HIGHWAYS DIVISION
TOPOGRAPHIC MAP
IKENA AVENUE SECTION
HONOAPIILANI HIGHWAY REALIGNMENT, PHASE 1A
*Future Keawe Street Extension
to Lahainaluna Road*
Federal Aid Project No. NH-030-1(35)R
Scale: As Noted Date: April 2006

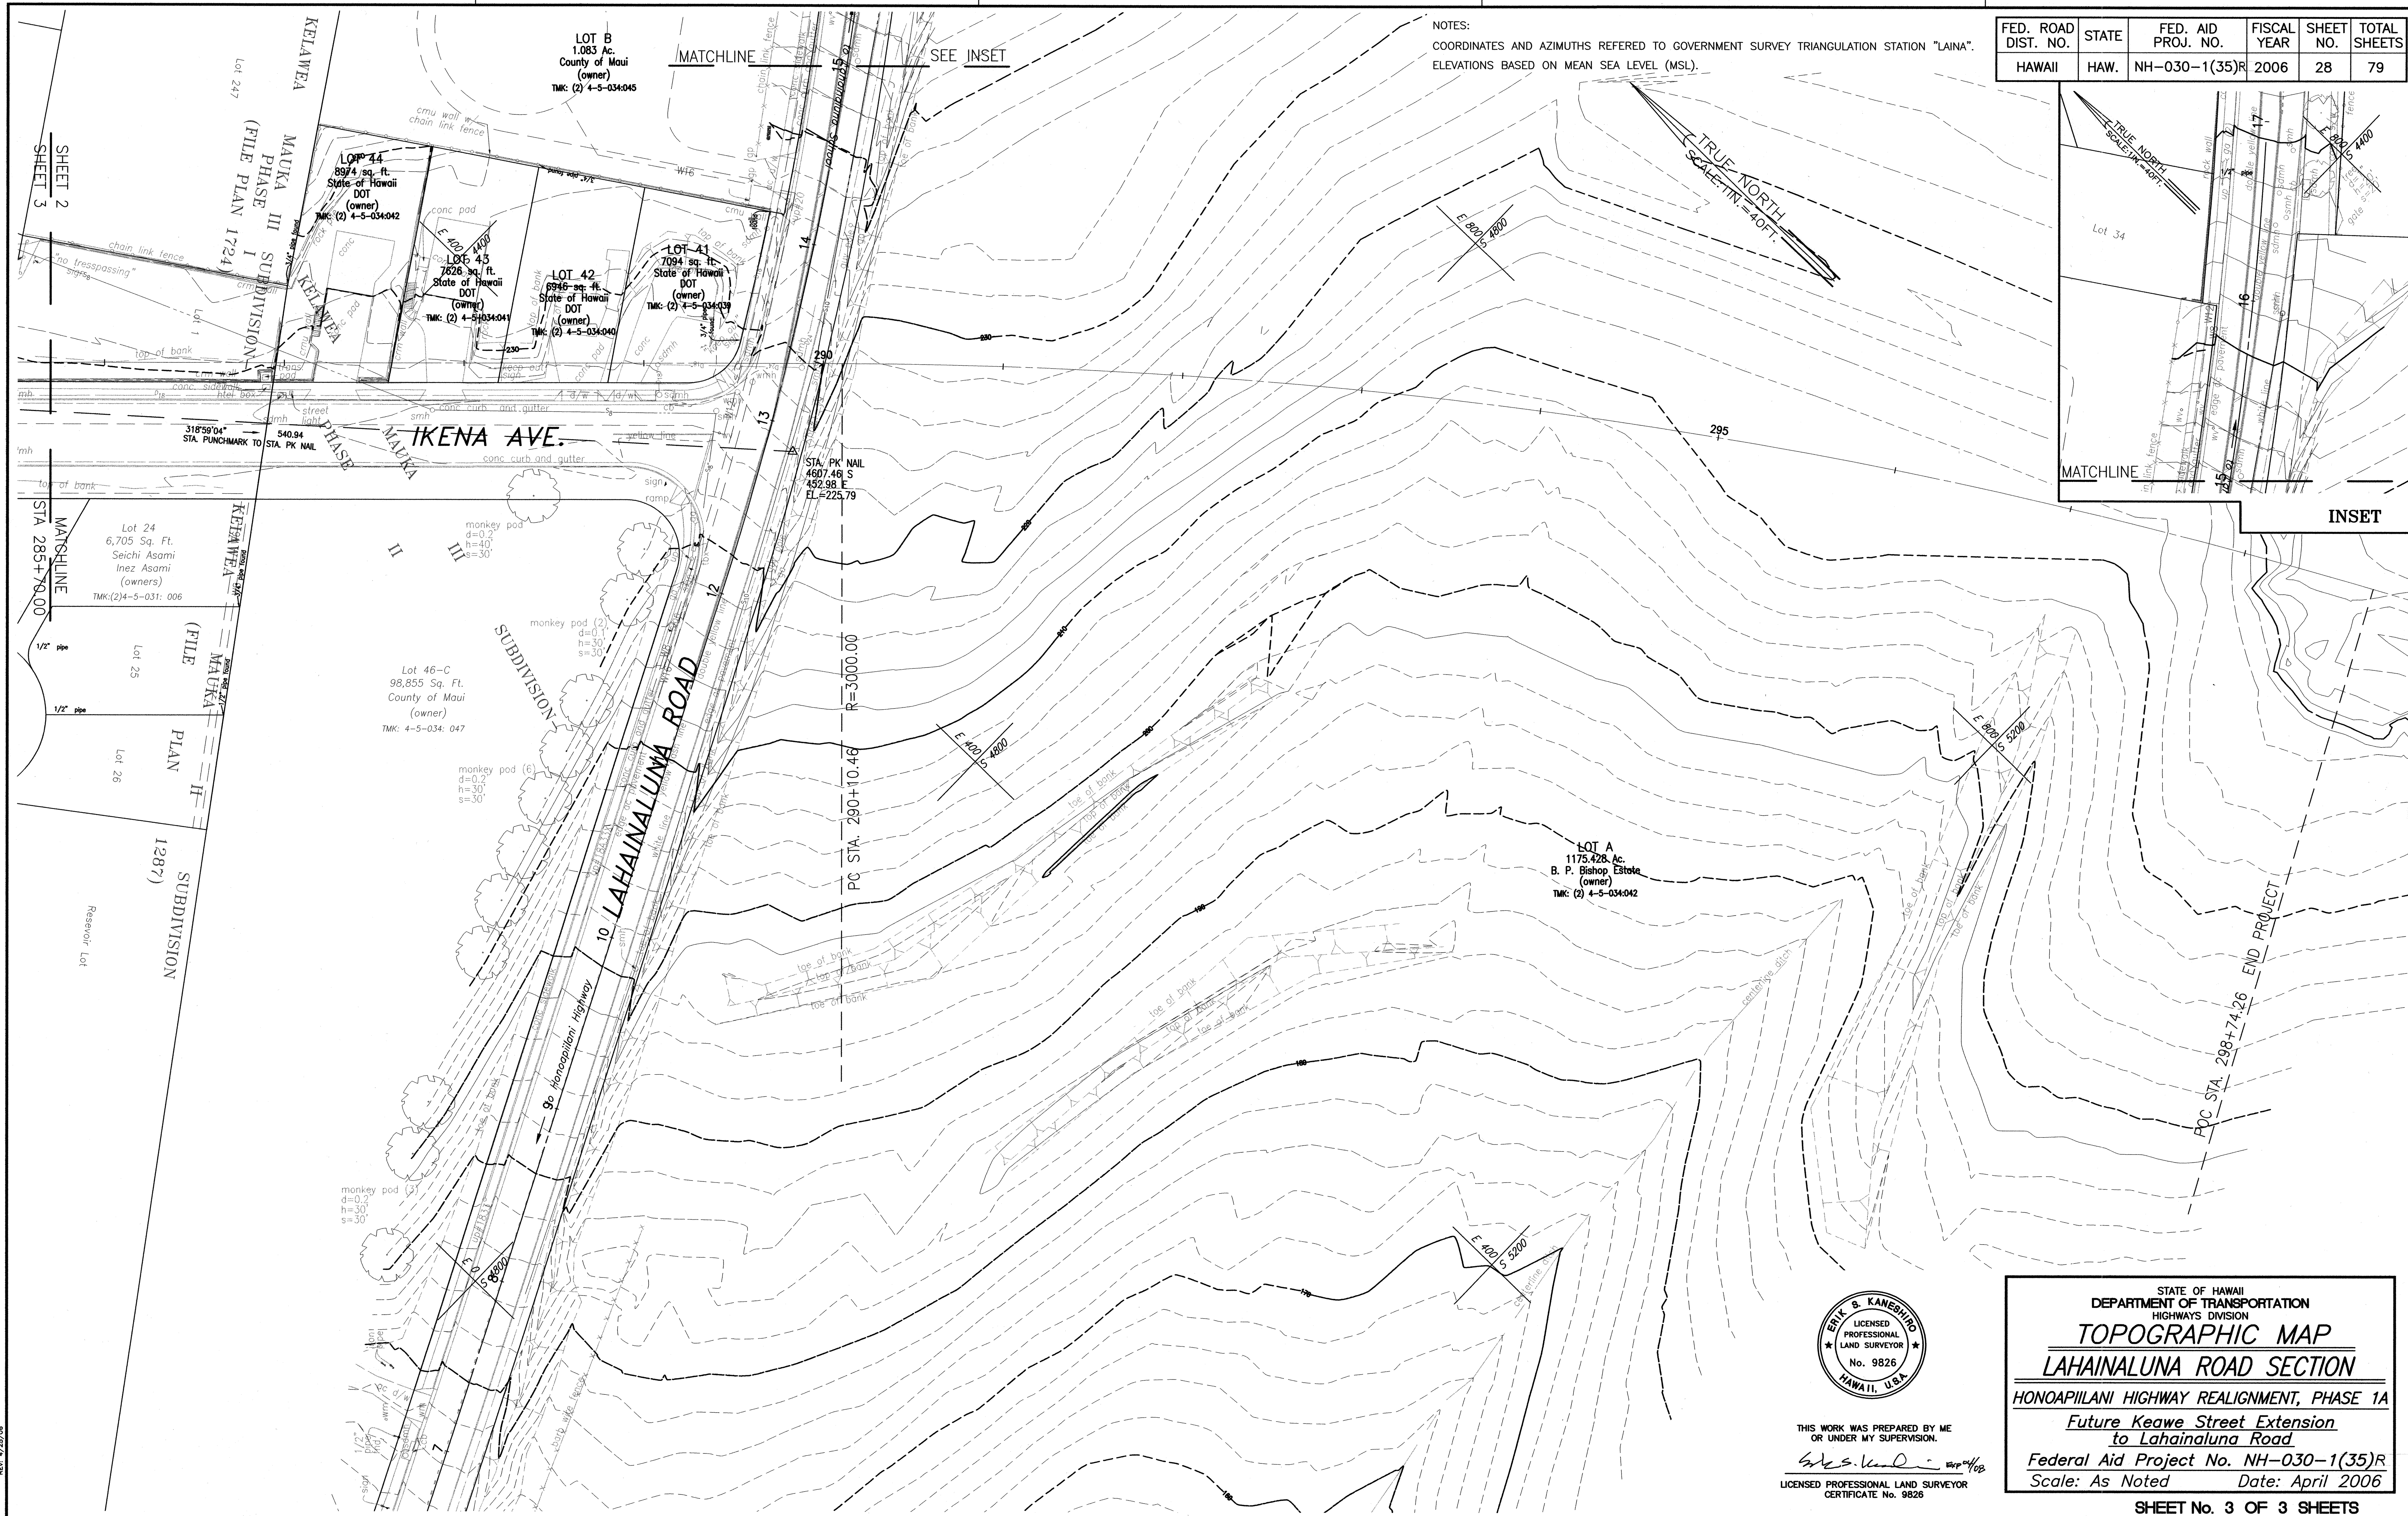

NOTES:
COORDINATES AND AZIMUTHS REFERED TO GOVERNMENT SURVEY TRIANGULATION STATION "LAINA".
ELEVATIONS BASED ON MEAN SEA LEVEL (MSL).

FED. ROAD DIST. NO.	STATE	FED. AID PROJ. NO.	FISCAL YEAR	SHEET NO.	TOTAL SHEETS
HAWAII	HAW.	NH-030-1(35)R	2006	28	79

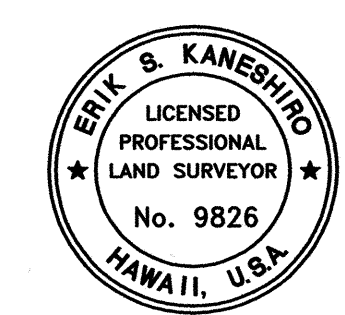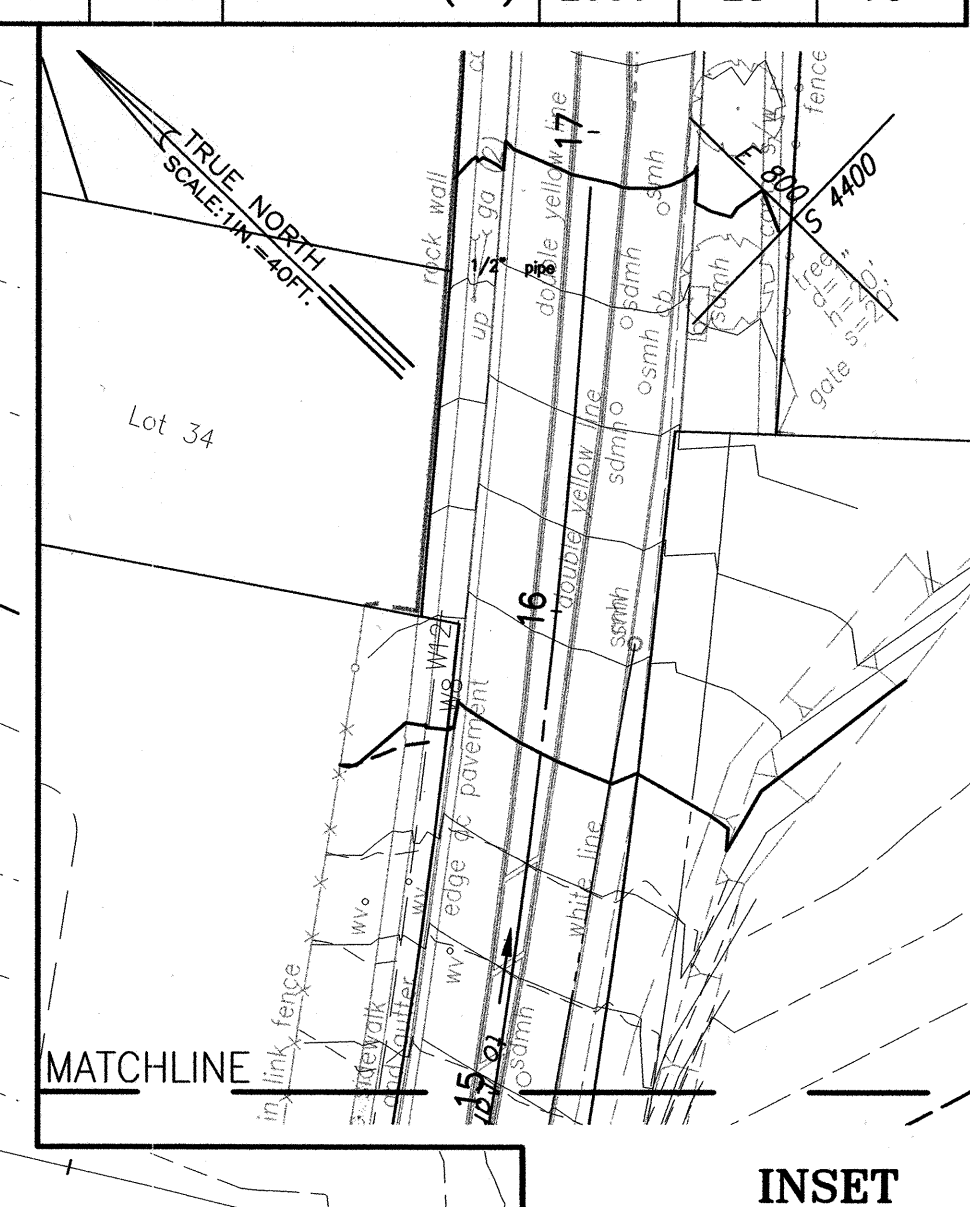

THIS WORK WAS PREPARED BY ME
OR UNDER MY SUPERVISION.
E. B. Kaneshiro
LISCENSED PROFESSIONAL LAND SURVEYOR
CERTIFICATE No. 9826

STATE OF HAWAII
DEPARTMENT OF TRANSPORTATION
HIGHWAYS DIVISION
TOPOGRAPHIC MAP
LAHAINALUNA ROAD SECTION
HONOAPIILANI HIGHWAY REALIGNMENT, PHASE 1A
Future Keawe Street Extension to Lahainaluna Road
Federal Aid Project No. NH-030-1(35)R
Scale: As Noted Date: April 2006

SHEET No. 3 OF 3 SHEETS