


FED. ROAD DIST. NO.	STATE	FEDERAL - AID PROJ. NO.	FISCAL YEAR	SHEET NO.	TOTAL SHEETS
HAWAII	HAW.	CMAQ-0900(67)R	2004	53	109

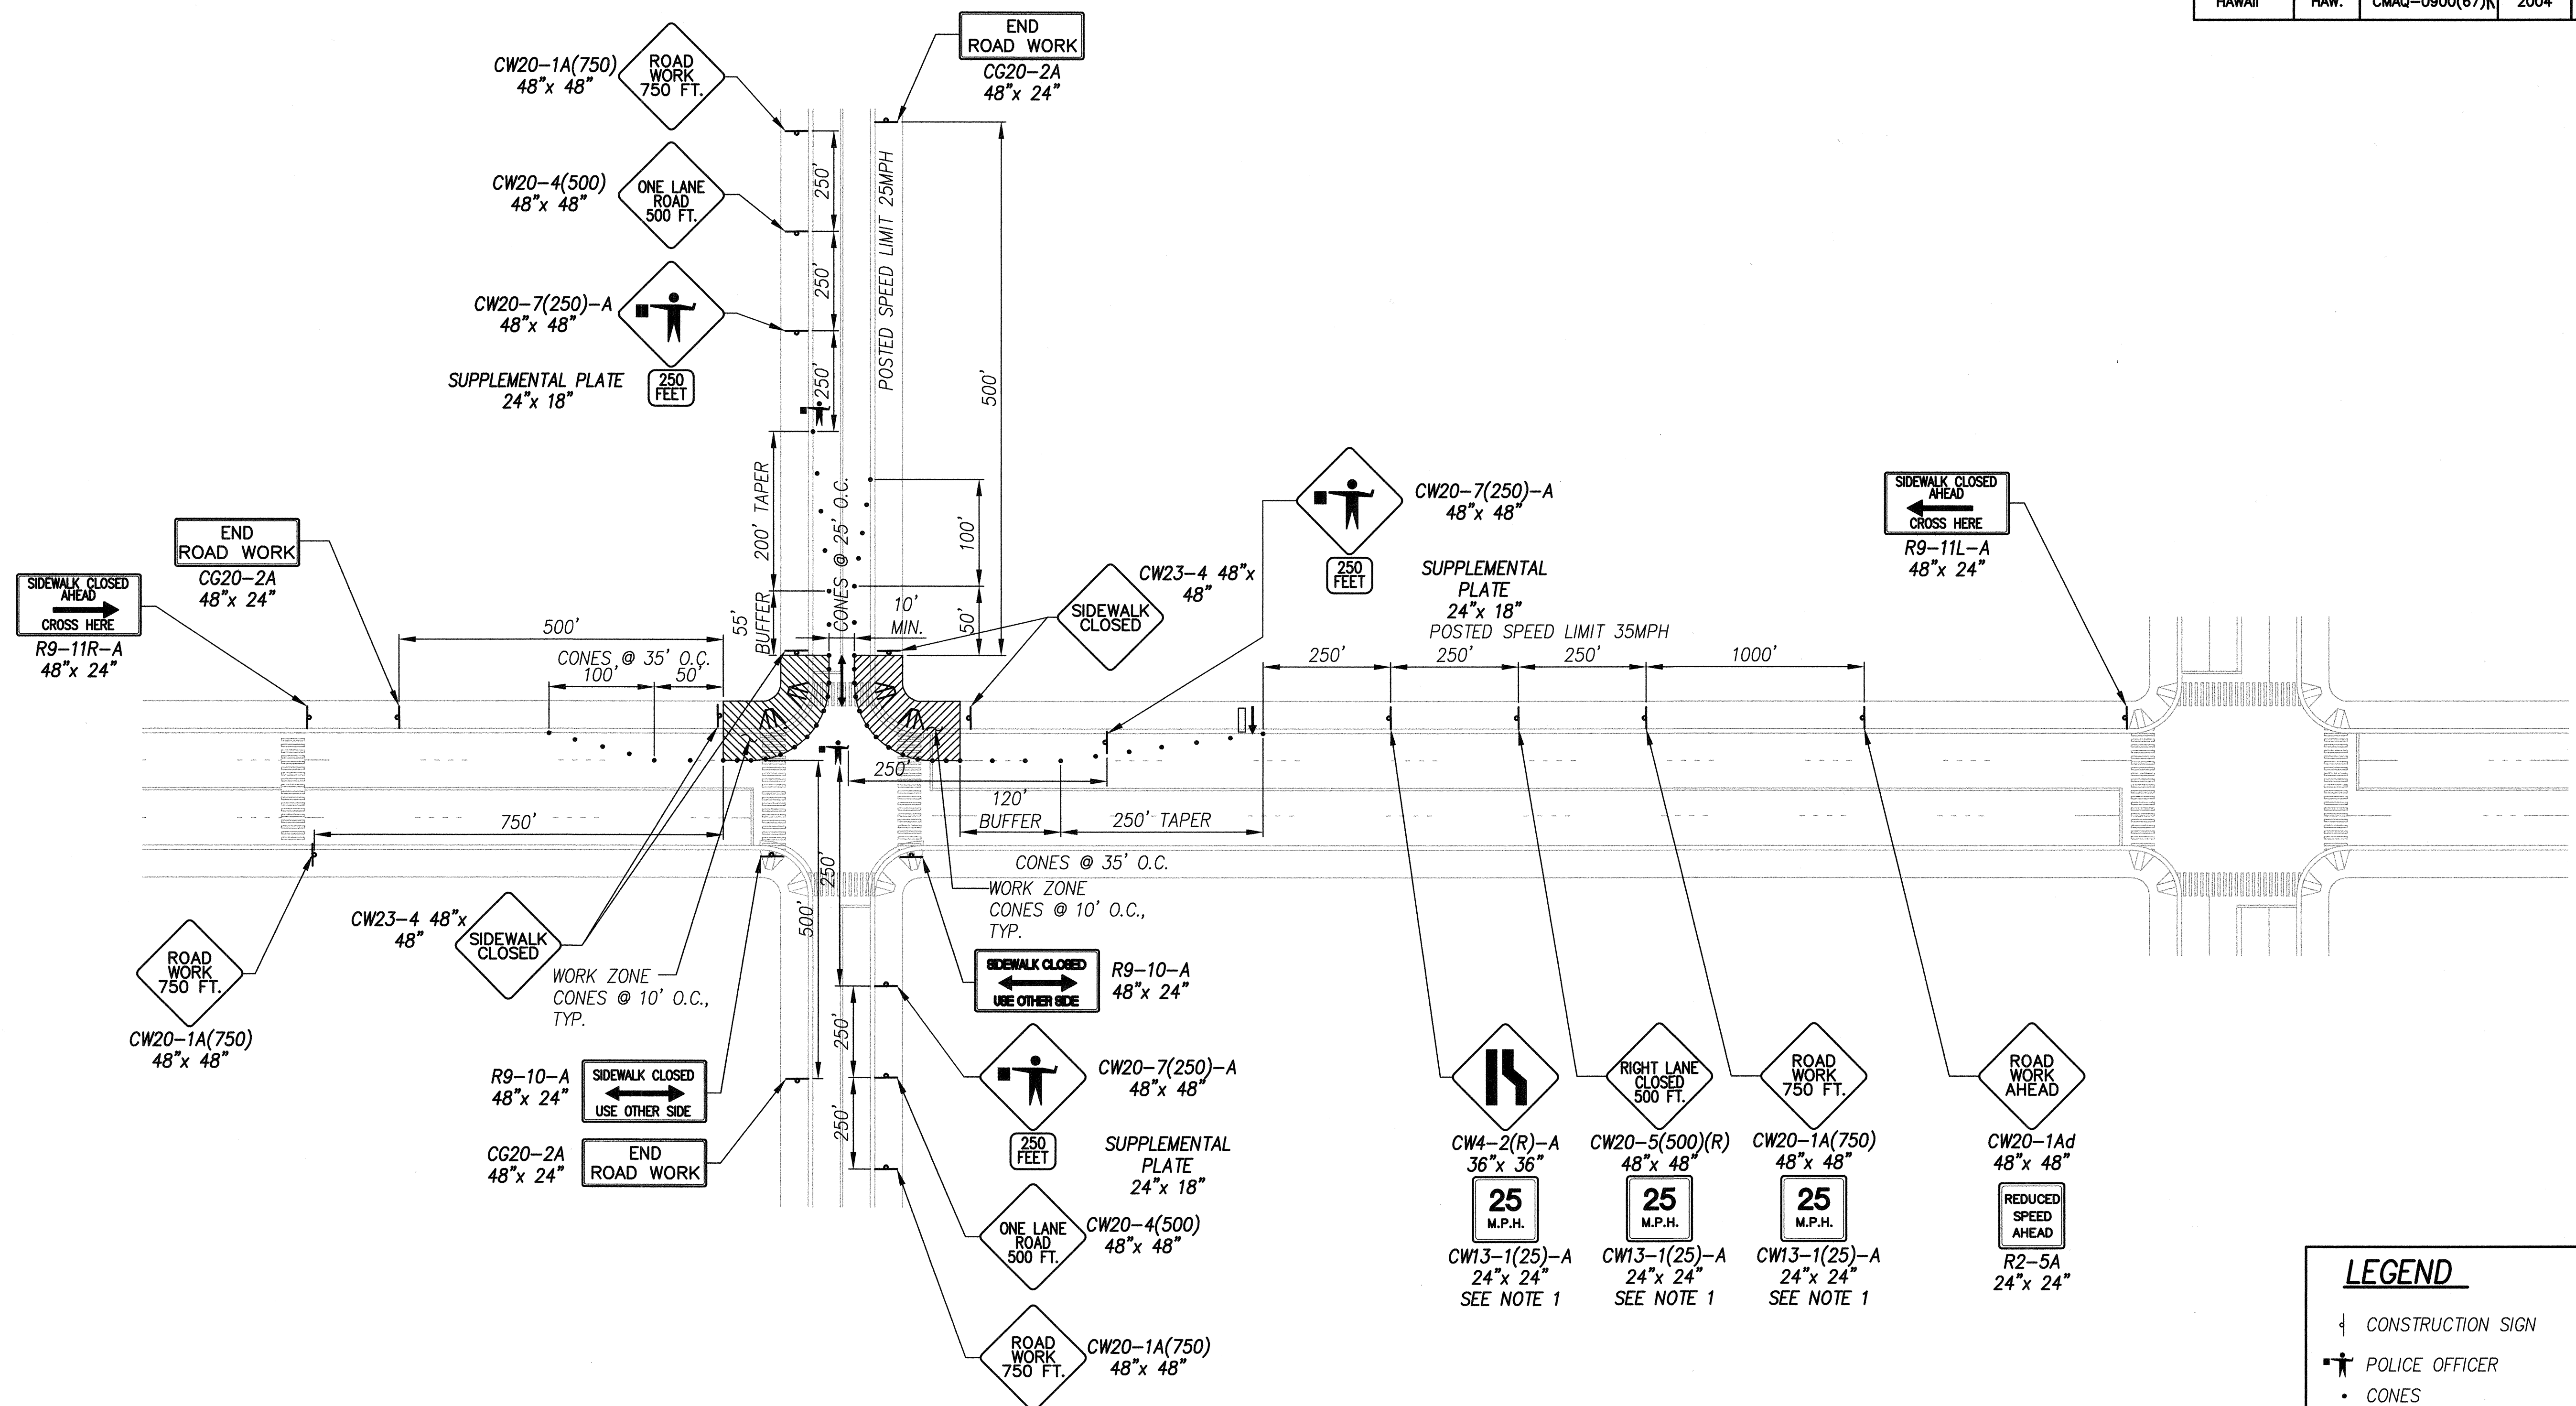


TRAFFIC CONTROL PLAN - CROSS INTERSECTION, UNDIVIDED HWY. - PHASE 1
SCALE: NTS

NOTES:

- FOR POSTED SPEED OF 35MPH ONLY. FOR AREAS W/ POSTED SPEED OF 45MPH, USE CW13-1(35)-A (35MPH CONSTRUCTION ZONE SPEED LIMIT)
- SIGN SPACING, TAPER AND BUFFER LENGTHS SHALL BE IN ACCORDANCE WITH STD. SPEC. SECTION 645, STATE OF HAWAII DEPT. OF TRANSPORTATION, HIGHWAYS DIVISION OR THE MANUAL ON UNIFORM TRAFFIC CONTROL DEVICES (MUTCD), 2000 ED. THE CONTRACTOR SHALL APPLY THE STRICTER OF THE TWO.

STATE OF HAWAII
DEPARTMENT OF TRANSPORTATION
HIGHWAYS DIVISION
TYPICAL TRAFFIC CONTROL PLAN-1
PEDESTRIAN FACILITIES & ADA
COMPLIANCE AT VARIOUS LOCATIONS ON MAUI
Federal - Aid Project No. CMAQ-0900(67)R
Scale: As Shown Date: August 2004
SHEET No. CD-1 OF 6 SHEETS

DANIEL S. MIYASATO
LICENSED PROFESSIONAL ENGINEER
No. 3443-C
HAWAII U.S.A.
THIS WORK WAS PREPARED BY ME OR UNDER MY SUPERVISION
04/30/06
EXPIRATION DATE OF THE LICENSE

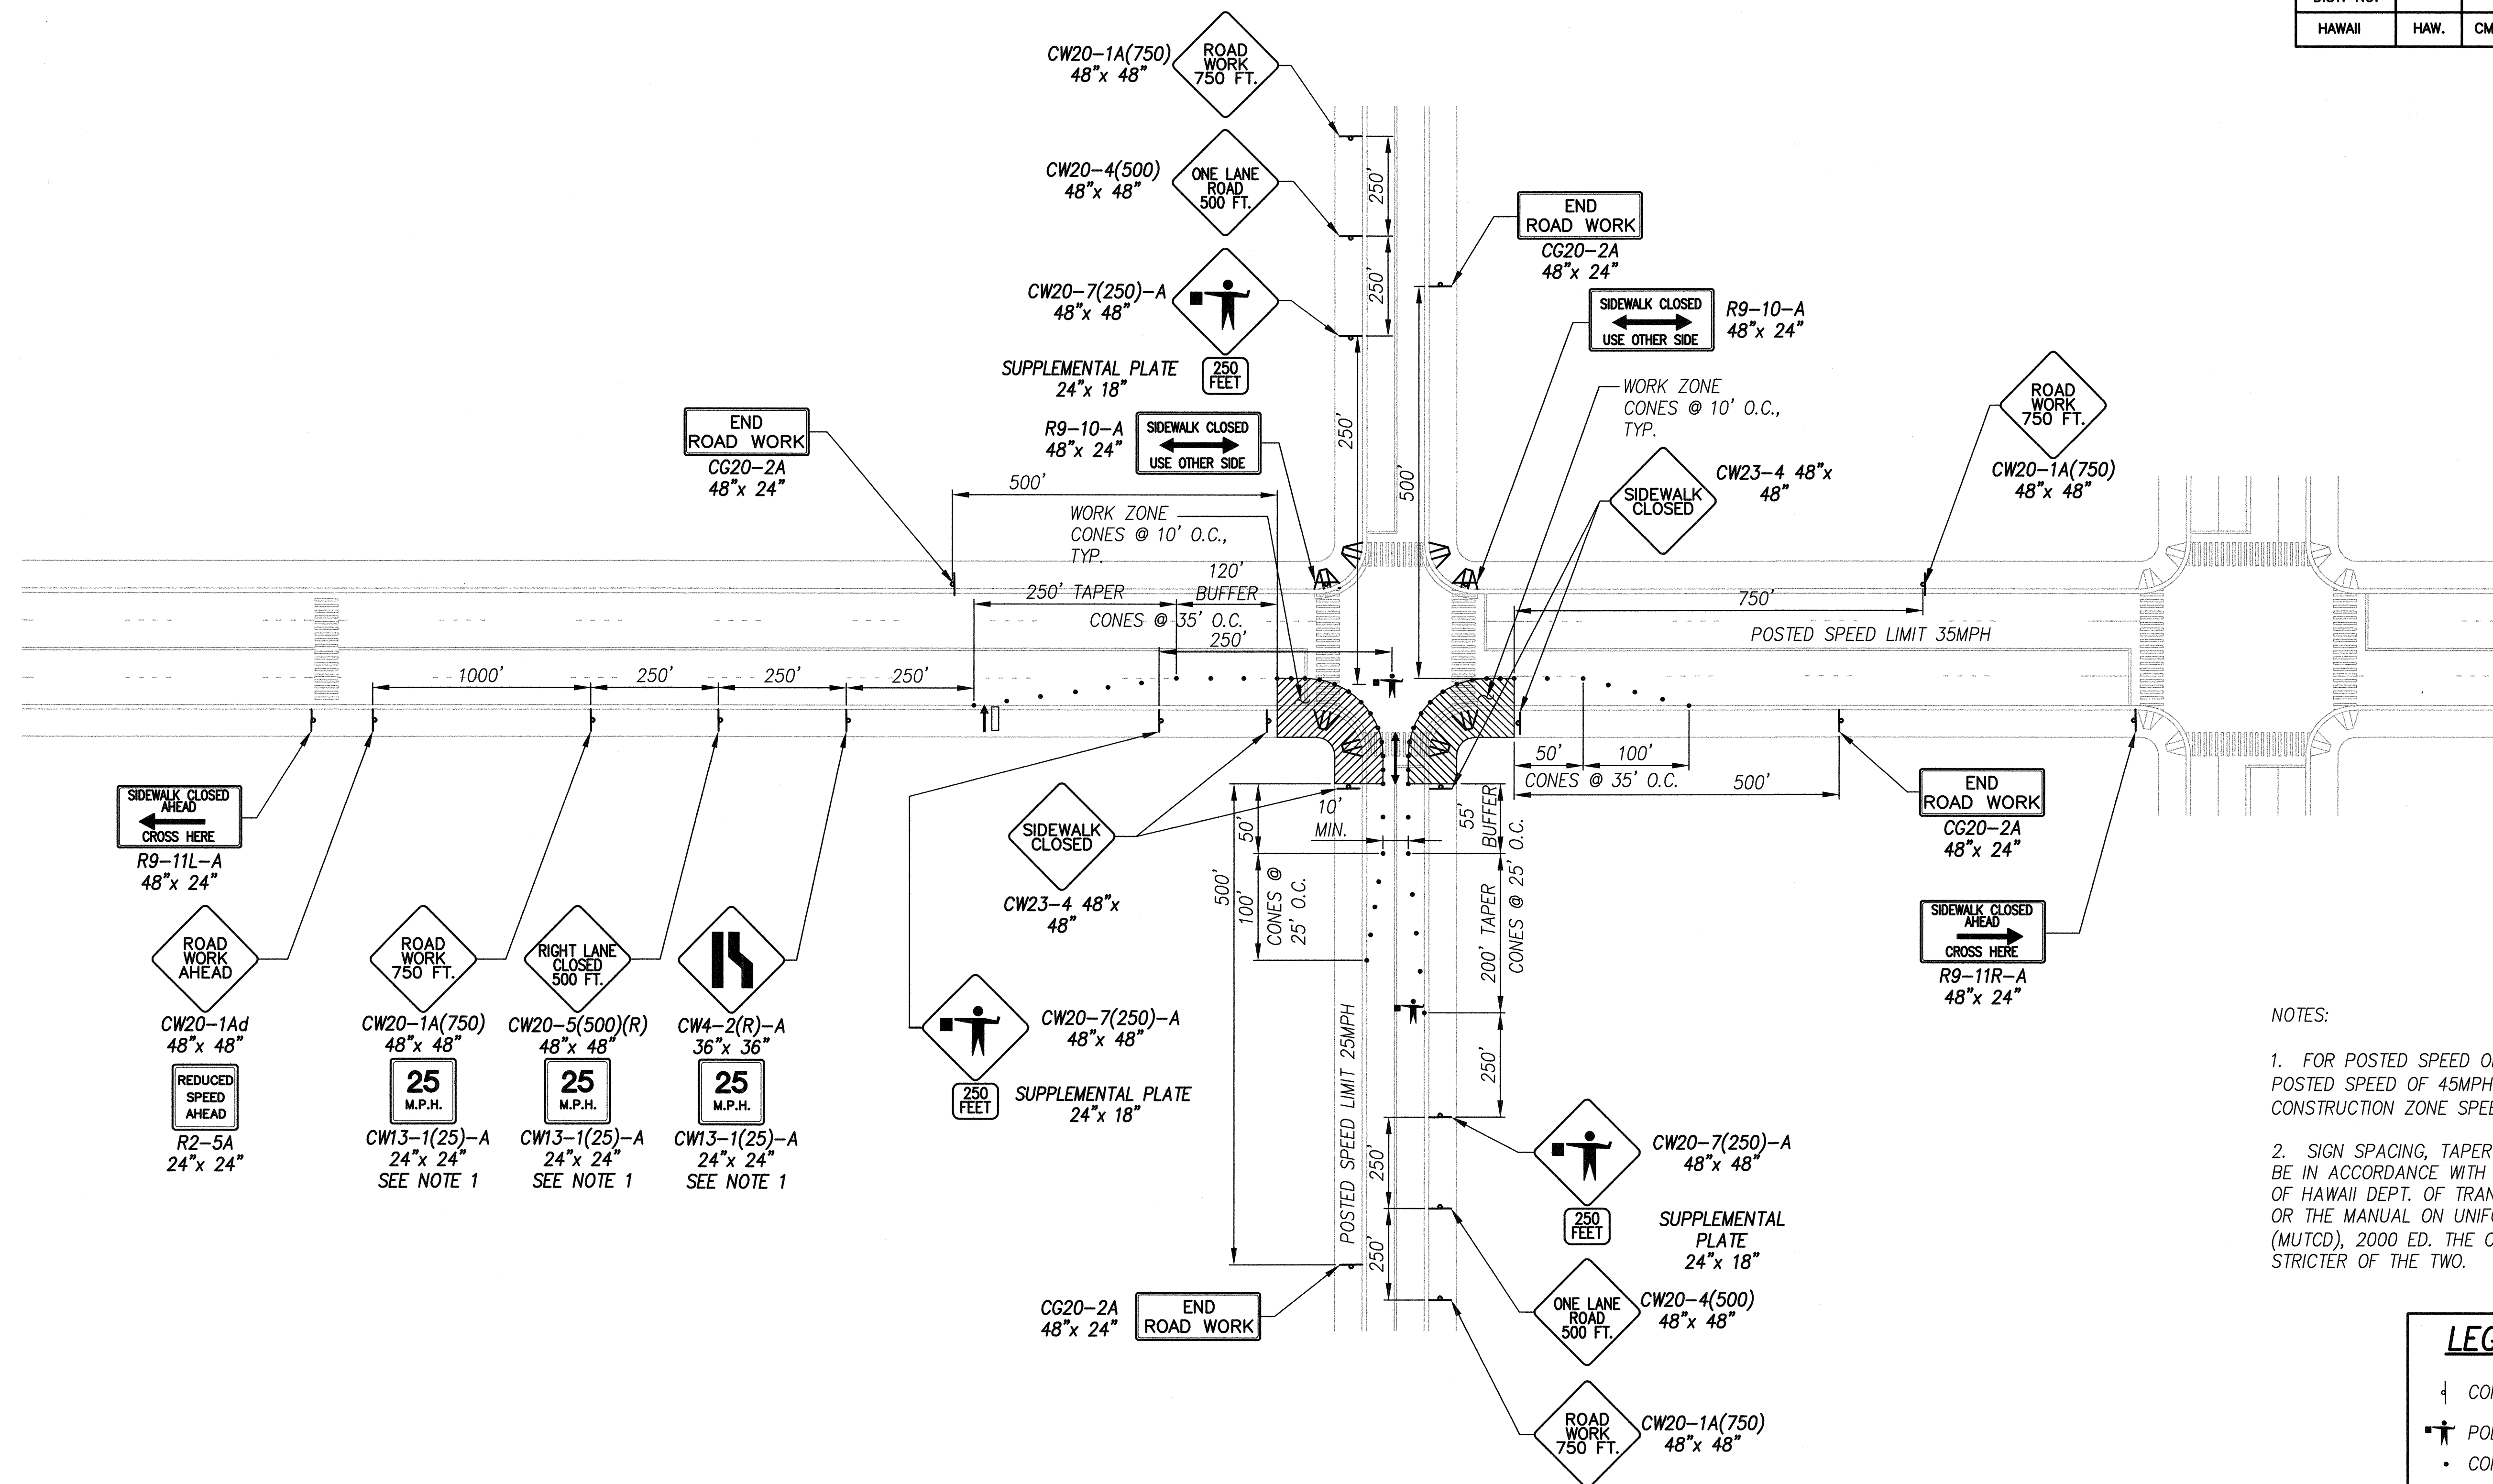

NOTES:


1. FOR POSTED SPEED OF 35MPH ONLY. FOR AREAS W/
POSTED SPEED OF 45MPH, USE CW13-1(35)-A (35MPH
CONSTRUCTION ZONE SPEED LIMIT)
2. SIGN SPACING, TAPER AND BUFFER LENGTHS SHALL
BE IN ACCORDANCE WITH STD. SPEC. SECTION 645, STATE
OF HAWAII DEPT. OF TRANSPORTATION, HIGHWAYS DIVISION
OR THE MANUAL ON UNIFORM TRAFFIC CONTROL DEVICES
(MUTCD), 2000 ED. THE CONTRACTOR SHALL APPLY THE
STRICTOR OF THE TWO.

LEGEND

- CONSTRUCTION SIGN
- POLICE OFFICER
- CONES
- FLASHING ARROW SIGN

ORIGINAL PLAN	SURVEY PLOTTED BY _____	DATE _____
NOTE BOOK	DRAWN BY _____	" _____
	TRACED BY _____	" _____
	DESIGNED BY _____	" _____
	QUANTITIES BY _____	" _____
No. _____	CHECKED BY _____	" _____

TRAFFIC CONTROL PLAN – CROSS INTERSECTION, UNDIVIDED HWY. – PHASE 2
SCALE: NTS

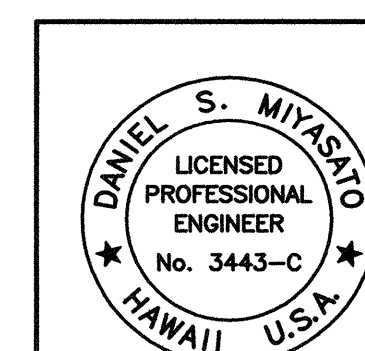

Paul S. Meyers
THIS WORK WAS PREPARED
ME OR UNDER MY SUPERVIS
04/30/06
EXPIRATION DATE OF THE LIC

STATE OF HAWAII
DEPARTMENT OF TRANSPORTATION
HIGHWAYS DIVISION
TYPICAL TRAFFIC
CONTROL PLAN-2
PEDESTRIAN FACILITIES & ADA
COMPLIANCE AT VARIOUS
LOCATIONS ON MAUI

Federal - Aid Project No. CMAQ-0900(67)R
Scale: As Shown Date: August 2004

SHEET No. CD-2 OF 6 SHEETS

FED. ROAD DIST. NO.	STATE	FEDERAL - AID PROJ. NO.	FISCAL YEAR	SHEET NO.	TOTAL SHEETS
HAWAII	HAW.	CMAQ-0900(67)R	2004	55	109

TRAFFIC CONTROL PLAN - TEE INTERSECTION, UNDIVIDED HWY. - PHASE 1

SCALE: NTS

FED. ROAD DIST. NO.	STATE	FEDERAL - AID PROJ. NO.	FISCAL YEAR	SHEET NO.	TOTAL SHEETS
HAWAII	HAW.	CMAQ-0900(67)R	2004	55	109


TRAFFIC CONTROL PLAN - TEE INTERSECTION, UNDIVIDED HWY. - PHASE 2

SCALE: NTS

FED. ROAD DIST. NO.	STATE	FEDERAL - AID PROJ. NO.	FISCAL YEAR	SHEET NO.	TOTAL SHEETS
HAWAII	HAW.	CMAQ-0900(67)R	2004	55	109

 <i>S. Miyasato</i> THIS WORK WAS PREPARED BY ME OR UNDER MY SUPERVISION 04/30/06 EXPIRATION DATE OF THE LICENSE	STATE OF HAWAII DEPARTMENT OF TRANSPORTATION HIGHWAYS DIVISION <u>TYPICAL TRAFFIC</u> <u>CONTROL PLAN-3</u> <u>PEDESTRIAN FACILITIES & ADA</u> <u>COMPLIANCE AT VARIOUS</u> <u>LOCATIONS ON MAUI</u> <u>Federal - Aid Project No. CMAQ-0900(67)R</u> <u>Scale: As Shown</u> <u>Date: August 2004</u>
	SHEET NO. CD-3 OF 6 SHEETS

FED. ROAD DIST. NO.	STATE	FEDERAL - AID PROJ. NO.	FISCAL YEAR	SHEET NO.	TOTAL SHEETS
HAWAII	HAW.	CMAQ-0900(67)R	2004	56	109

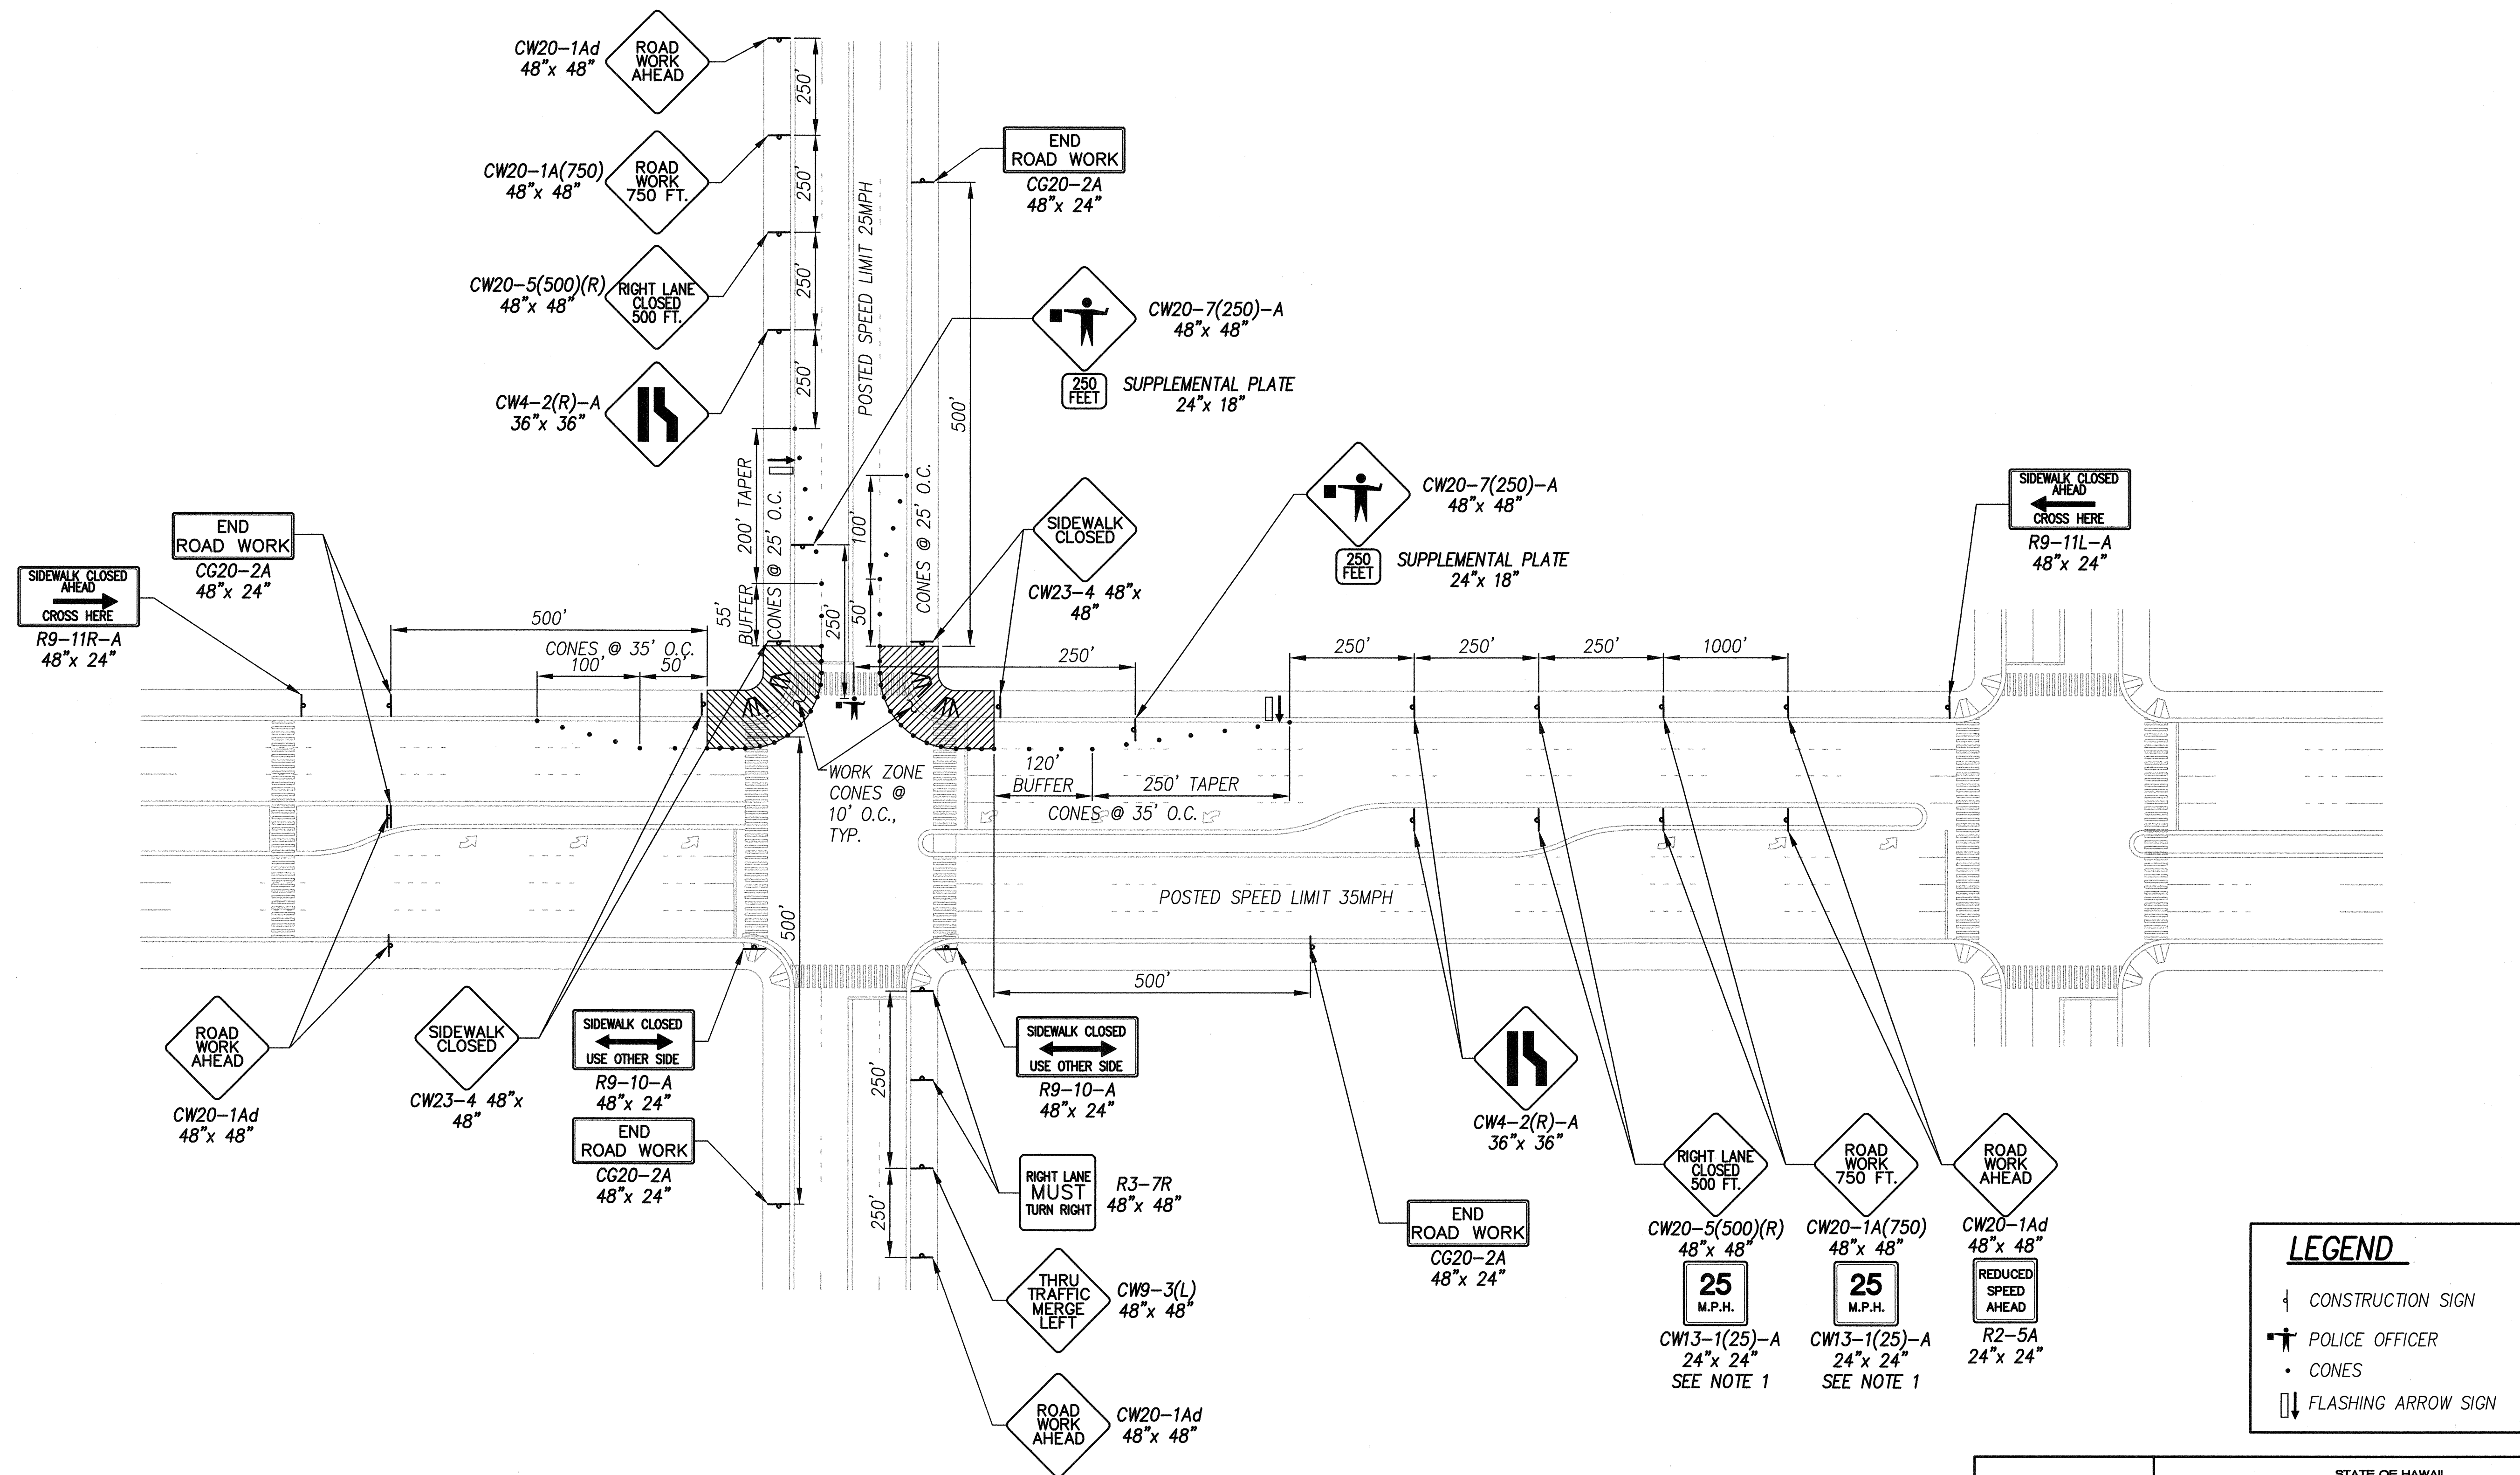

NOTES:


1. FOR POSTED SPEED OF 35MPH ONLY. FOR AREAS W/ POSTED SPEED OF 45MPH, USE CW13-1(35)-A (35MPH CONSTRUCTION ZONE SPEED LIMIT)

2. SIGN SPACING, TAPER AND BUFFER LENGTHS SHALL BE IN ACCORDANCE WITH STD. SPEC. SECTION 645, STATE OF HAWAII DEPT. OF TRANSPORTATION, HIGHWAYS DIVISION OR THE MANUAL ON UNIFORM TRAFFIC CONTROL DEVICES (MUTCD), 2000 ED. THE CONTRACTOR SHALL APPLY THE STRICTER OF THE TWO.

TRAFFIC CONTROL PLAN - CROSS INTERSECTION, DIVIDED HWY. - PHASE 1

SCALE: NTS

DATE	_____
SURVEY PLOTTED BY	_____
DESIGNED BY	_____
TRACED BY	_____
QUANTITIES BY	_____
CHECKED BY	_____
ORIGINAL PLAN	_____
NOTE BOOK	_____
No.	_____

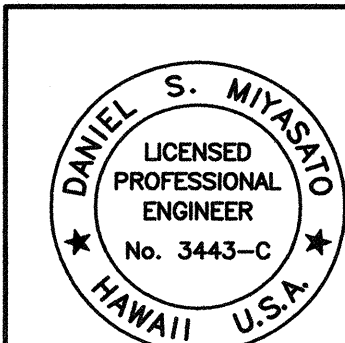


THIS WORK WAS PREPARED BY ME OR UNDER MY SUPERVISION
04/30/06
EXPIRATION DATE OF THE LICENSE

STATE OF HAWAII
DEPARTMENT OF TRANSPORTATION
HIGHWAYS DIVISION
TYPICAL TRAFFIC CONTROL PLAN-4
PEDESTRIAN FACILITIES & ADA
COMPLIANCE AT VARIOUS LOCATIONS ON MAUI

Federal - Aid Project No. CMAQ-0900(67)R
Scale: As Shown Date: August 2004

SHEET No. CD-4 OF 6 SHEETS

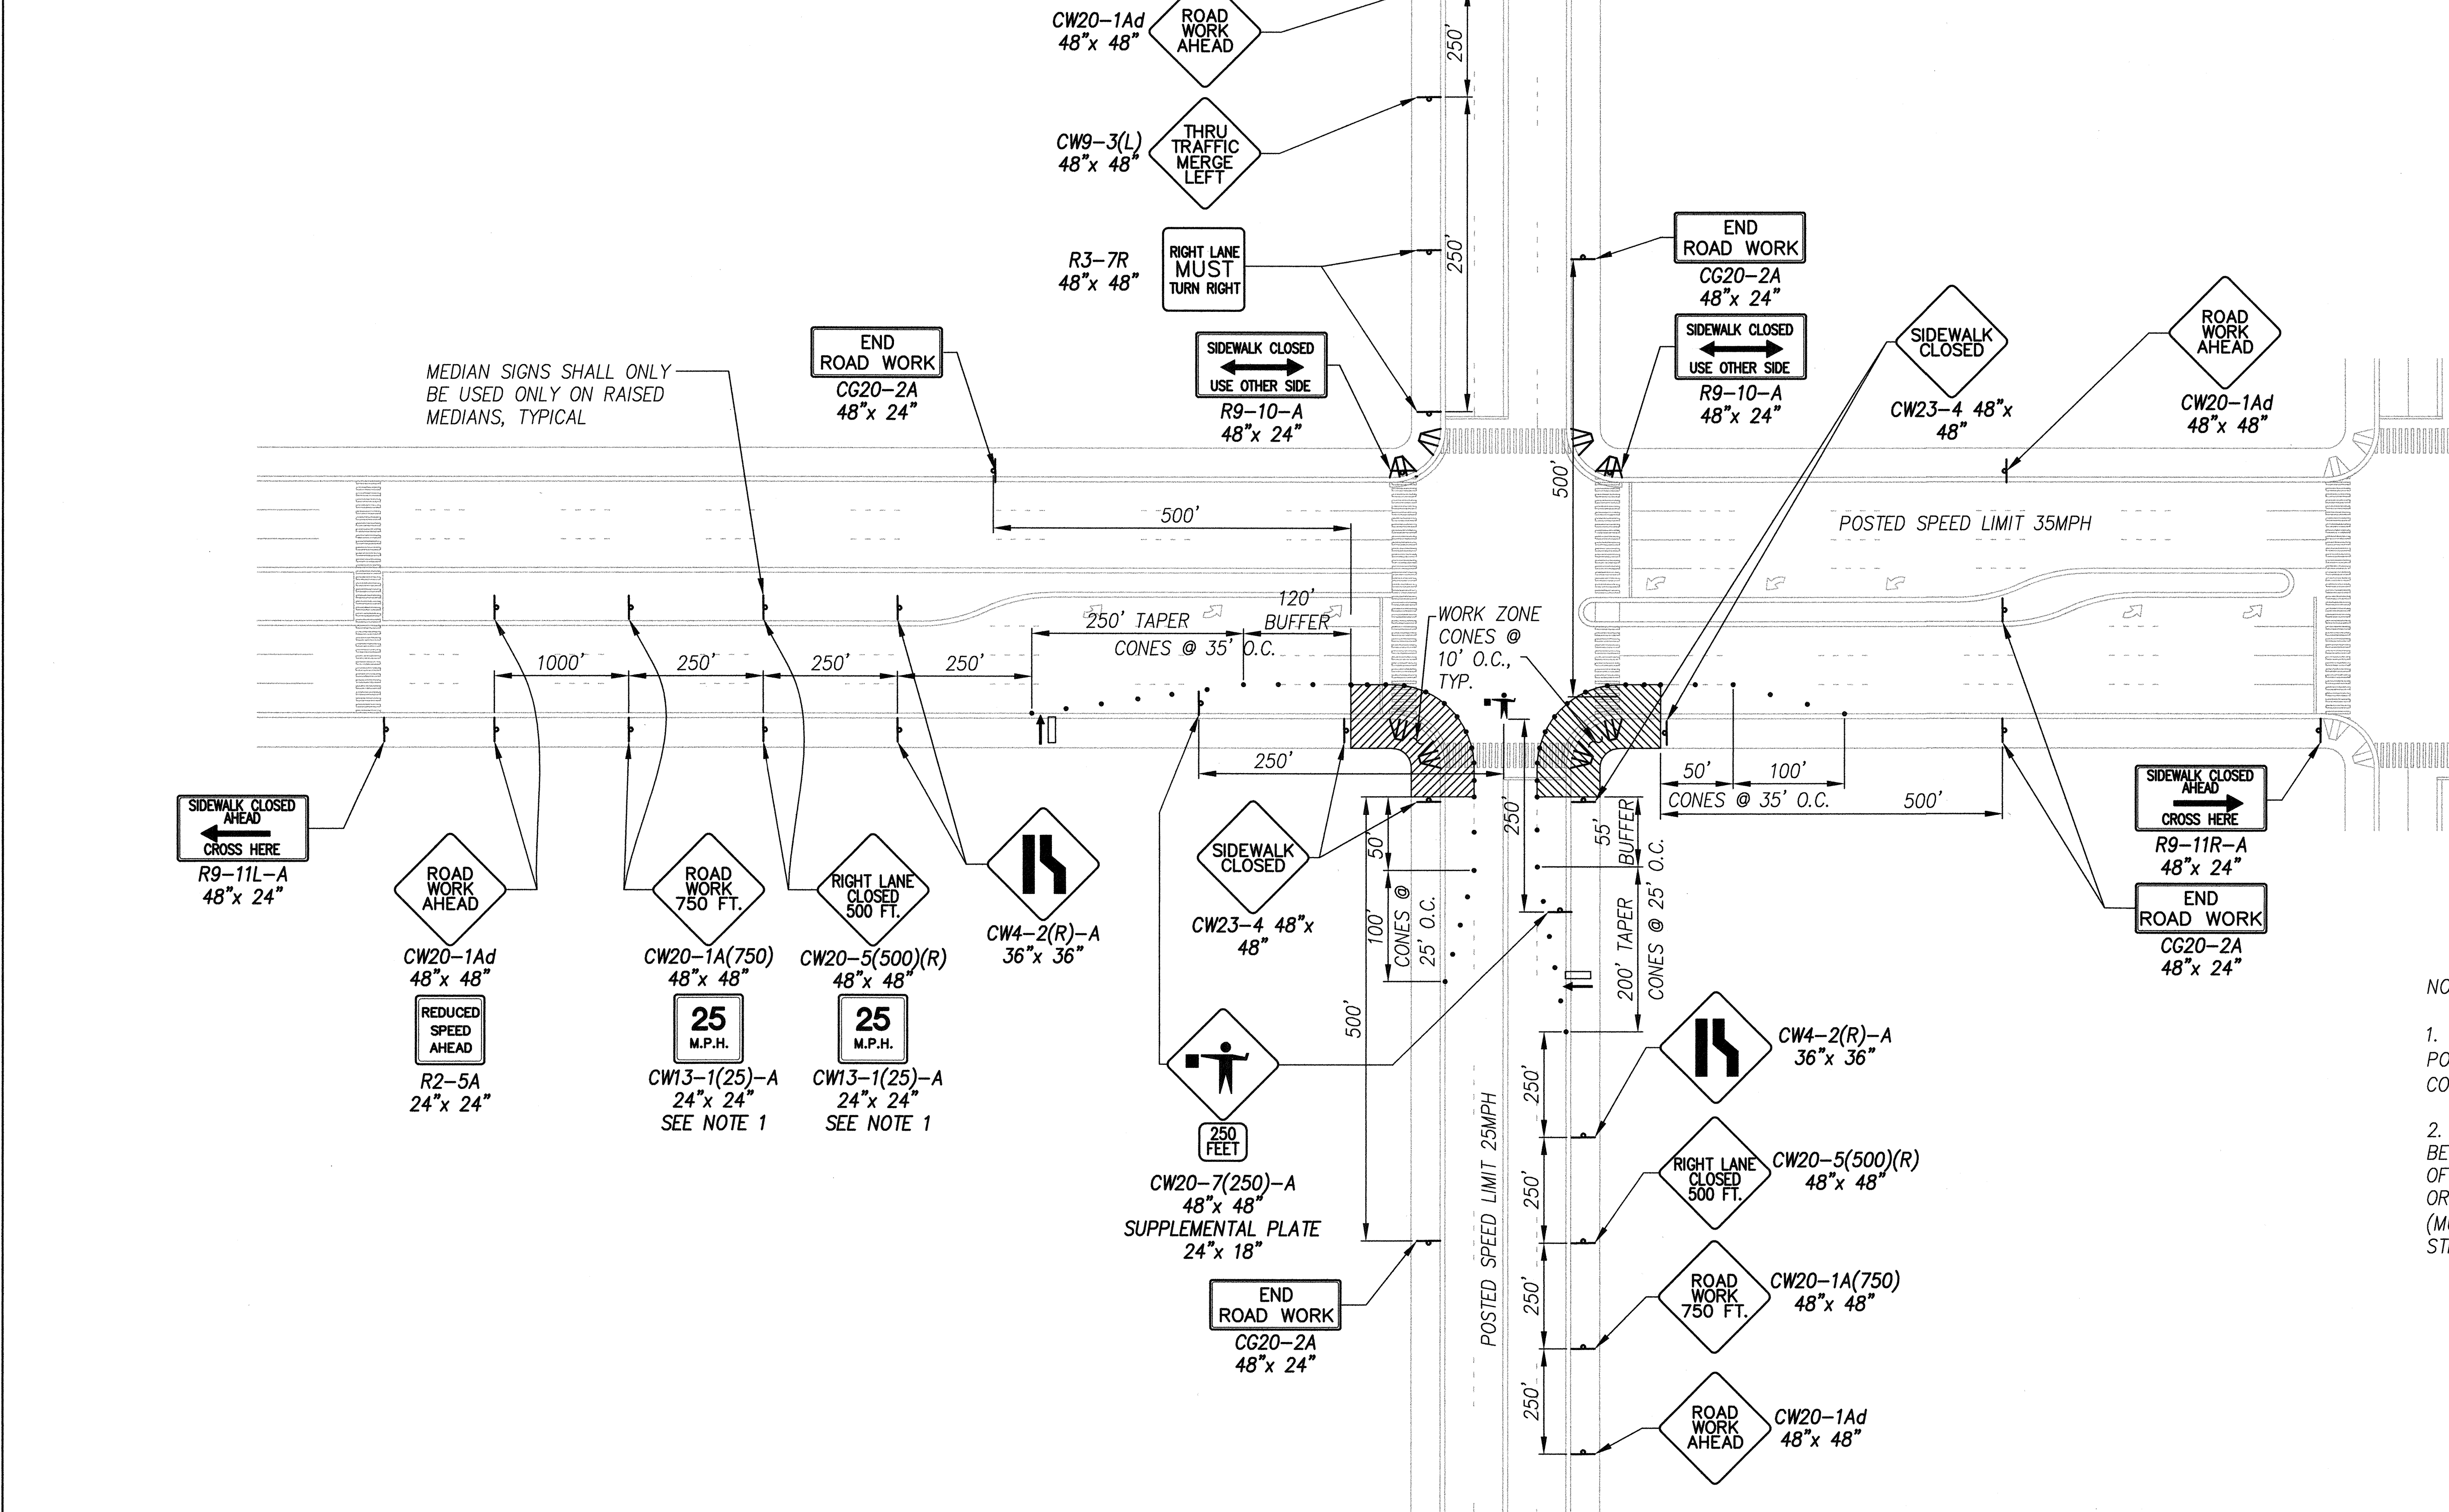


1. FOR POSTED SPEED OF 35MPH ONLY. FOR AREAS W/
POSTED SPEED OF 45MPH, USE CW13-1(35)-A (35MPH
CONSTRUCTION ZONE SPEED LIMIT)

LEGEND


- _____

ORIGINAL PLAN	SURVEY PLOTTED BY _____	DATE _____
NOTE BOOK	DRAWN BY _____	_____
	TRACED BY _____	_____
	DESIGNED BY _____	_____
	QUANTITIES BY _____	_____
No. _____	CHECKED BY _____	_____

SCALE: NTS

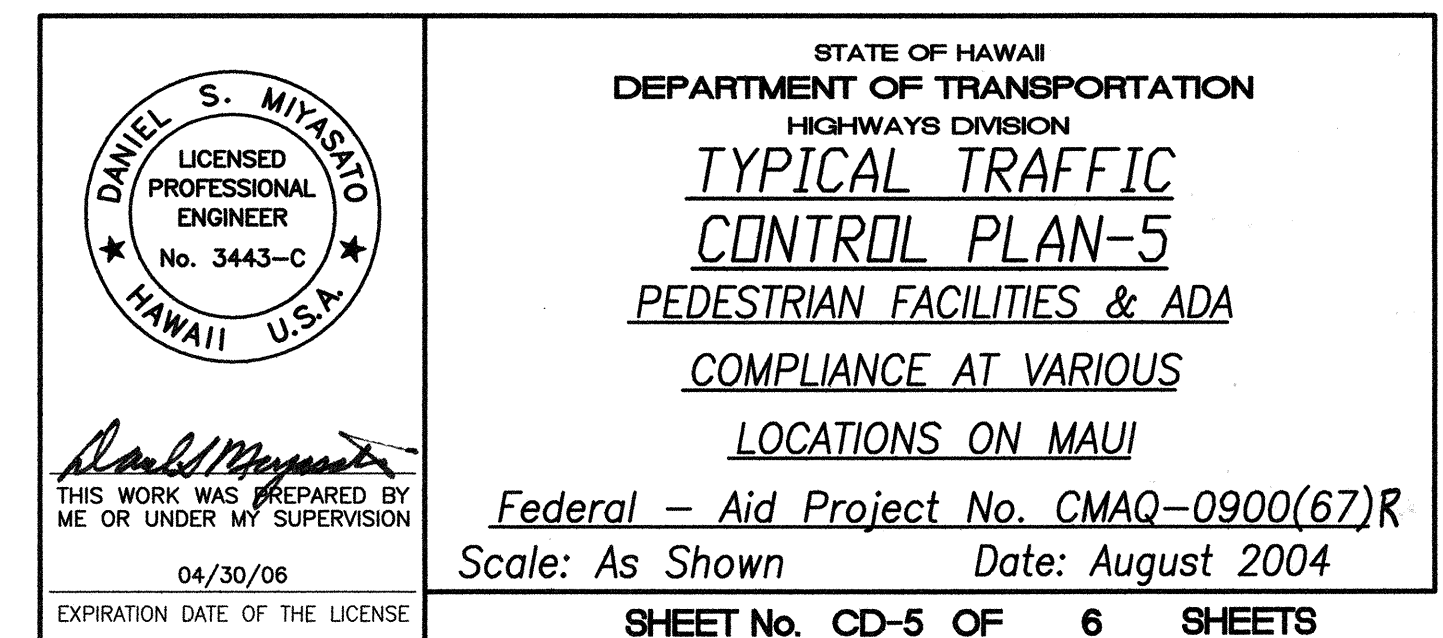


FED. ROAD DIST. NO.	STATE	FEDERAL - AID PROJ. NO.	FISCAL YEAR	SHEET NO.	TOTAL SHEETS
HAWAII	HAW.	CMAQ-0900(67)R	2004	58	109

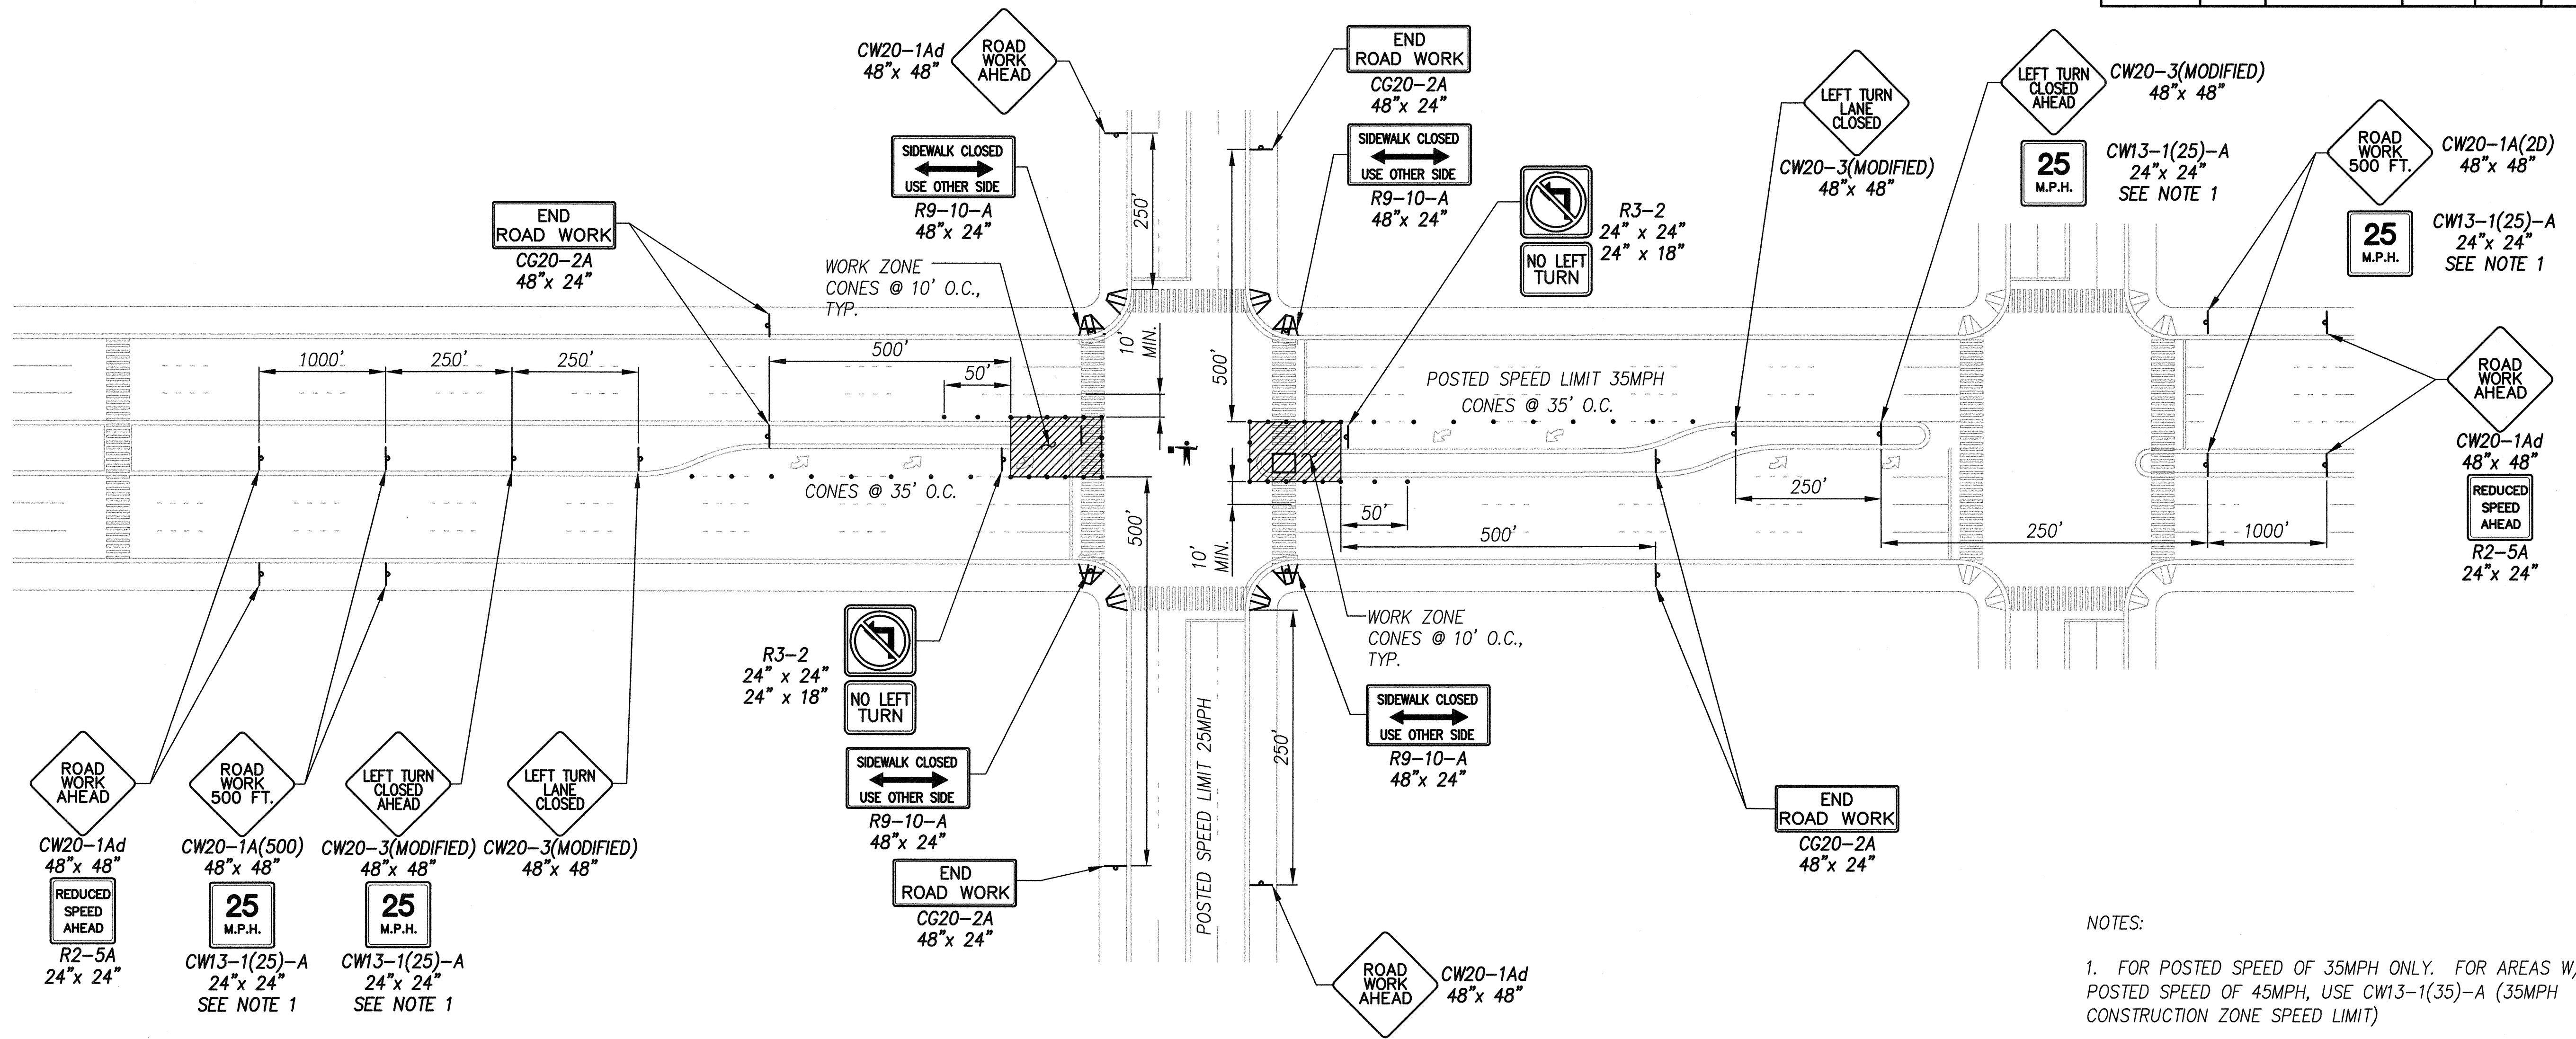

LEGEND

- ↓ CONSTRUCTION SIGN
- ⚠ POLICE OFFICER
- CONES
- ⚡ FLASHING ARROW SIGN

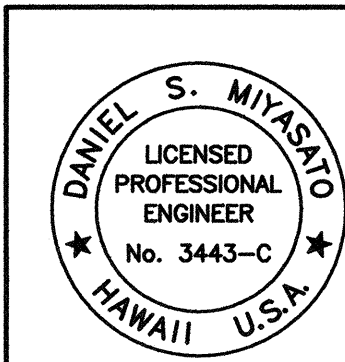

THIS WORK WAS PREPARED BY ME OR UNDER MY SUPERVISION
04/30/06
EXPIRATION DATE OF THE LICENSE

STATE OF HAWAII
DEPARTMENT OF TRANSPORTATION
HIGHWAYS DIVISION
TYPICAL TRAFFIC CONTROL PLAN-6
PEDESTRIAN FACILITIES & ADA
COMPLIANCE AT VARIOUS LOCATIONS ON MAUI

Federal - Aid Project No. CMAQ-0900(67)R
Scale: As Shown Date: August 2004

SHEET No. CD-6 OF 6 SHEETS

ORIGINAL PLAN	DATE
DESIGNED BY	
TRACED BY	
NOTED BY	
QUANTITIES BY	
CHECKED BY	
No.	