

INDEX TO DRAWINGS	
SHEET NO.	DESCRIPTION
1	TITLE SHEET
2	STANDARD PLANS SUMMARY
3	GENERAL NOTES AND LEGEND
4 - 7	WATER POLLUTION & EROSION CONTROL NOTES
8 - 19	GUARDRAIL DETAILS
20 - 36	ROADWAY PLANS
37 - 38	GUARDRAIL SUMMARY

STATE OF HAWAII

DEPARTMENT OF TRANSPORTATION

HIGHWAYS DIVISION

HONOLULU, HAWAII

PLANS FOR

HONOAPIILANI HIGHWAY

GUARDRAIL AND SHOULDER IMPROVEMENTS



VICINITY OF NORTH KIHEI ROAD TO HONONANA

FEDERAL-AID PROJECT NO. STP-030-1(058)

DISTRICTS OF LAHAINA AND WAILUKU

ISLAND OF MAUI

FED. ROAD DIST. NO.	STATE	FED. AID PROJ. NO.	FISCAL YEAR	SHEET NO.	TOTAL SHEETS
HAWAII	HAW.	STP-030-1(058)	2022	1	38

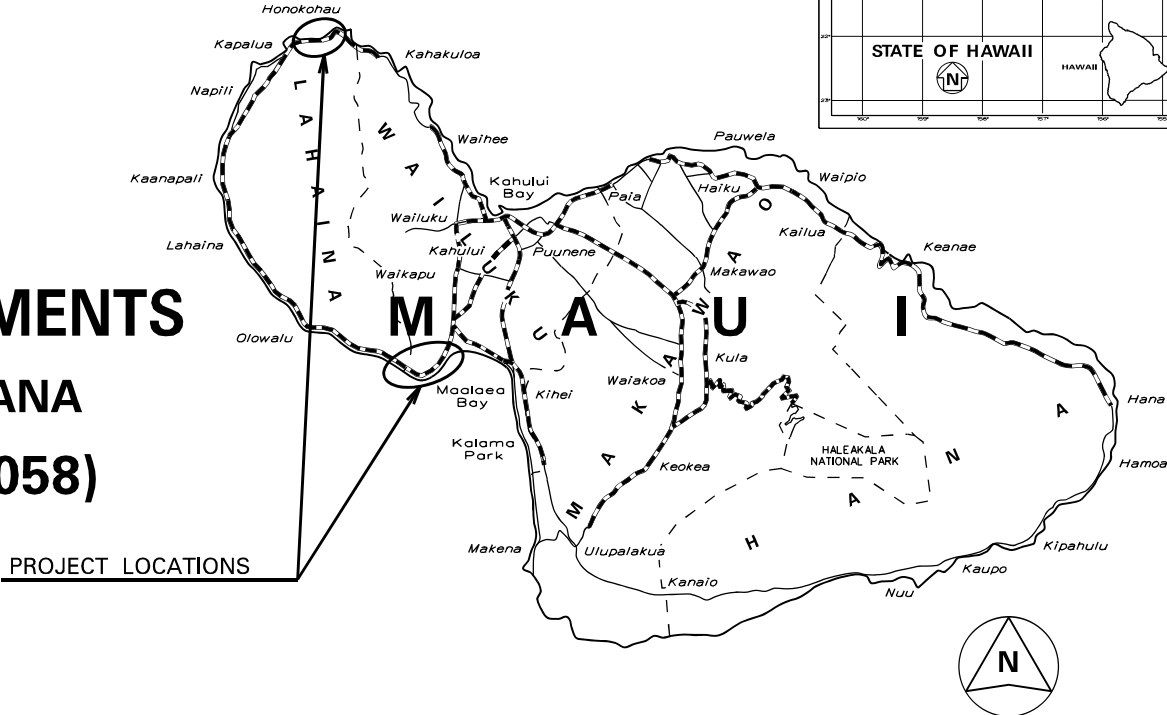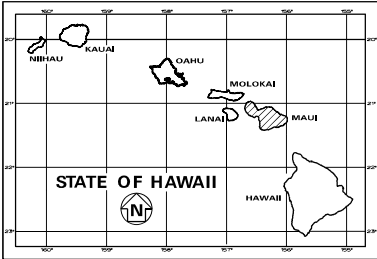

5 0 5 10
SCALE IN MILES

FEDERAL AID PROJECTS PREVIOUSLY CONSTRUCTED OR UNDER CONSTRUCTION

SOUTH OF OLOWALU MILE POST 7.25 TO MILE POST 11.00
NORTH OF KAPALUA MILE POST 33.13 TO MILE POST 36.23

DESIGN DESIGNATION

Honoapiilani Hwy. - Route 30		
	MP 7.25-11.00	MP 33.13-36.23
TRAFFIC DATA	Kaohe Rd. to Ke Ala O Keawe Rd.	Ke Ala O Keawe Rd. to Kahekili Hwy.
ADT (2021)	32,200	5,000
ADT (2031)	36,800	5,700
DHV (2031)	2,940	570
DESIGN K	8.0	10.0
DESIGN D	55/45	55/45
DESIGN T	4.0	4.5
T24	5.0	4.5


DEPARTMENT OF TRANSPORTATION
STATE OF HAWAII

APPROVED:


DIR. OF TRANSPORTATION

Aug 3, 2022

DATE

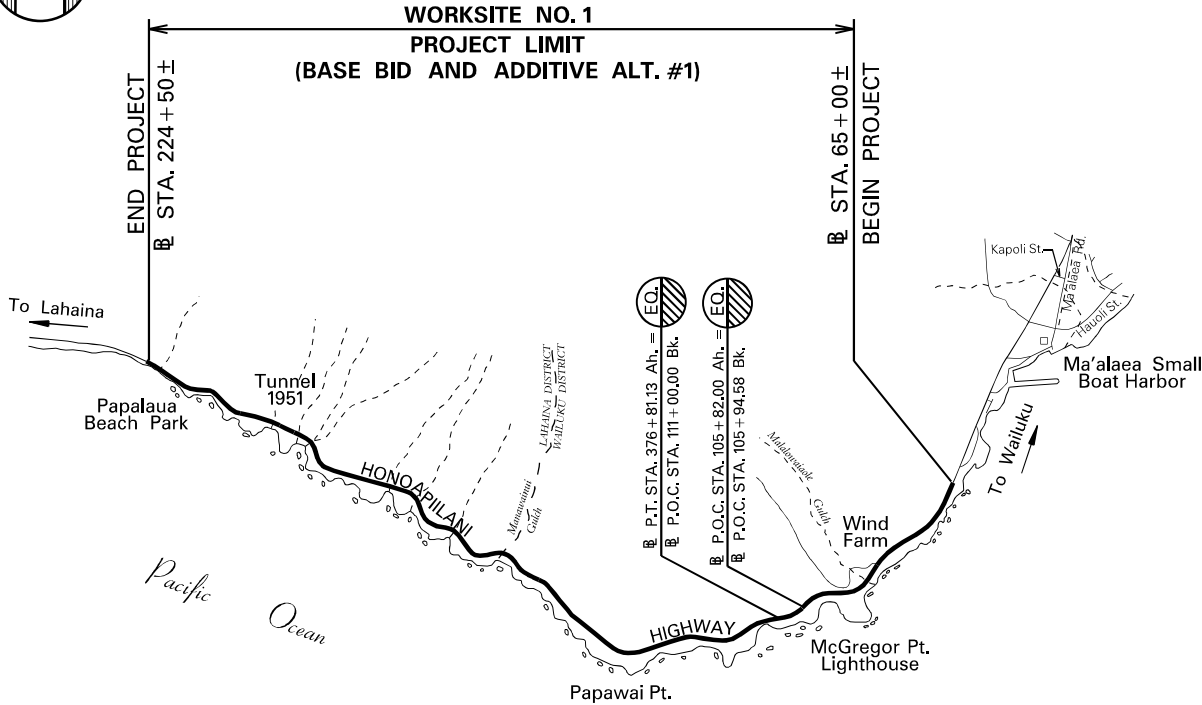

2 0 2 4 6
SCALE IN THOUSAND FEET

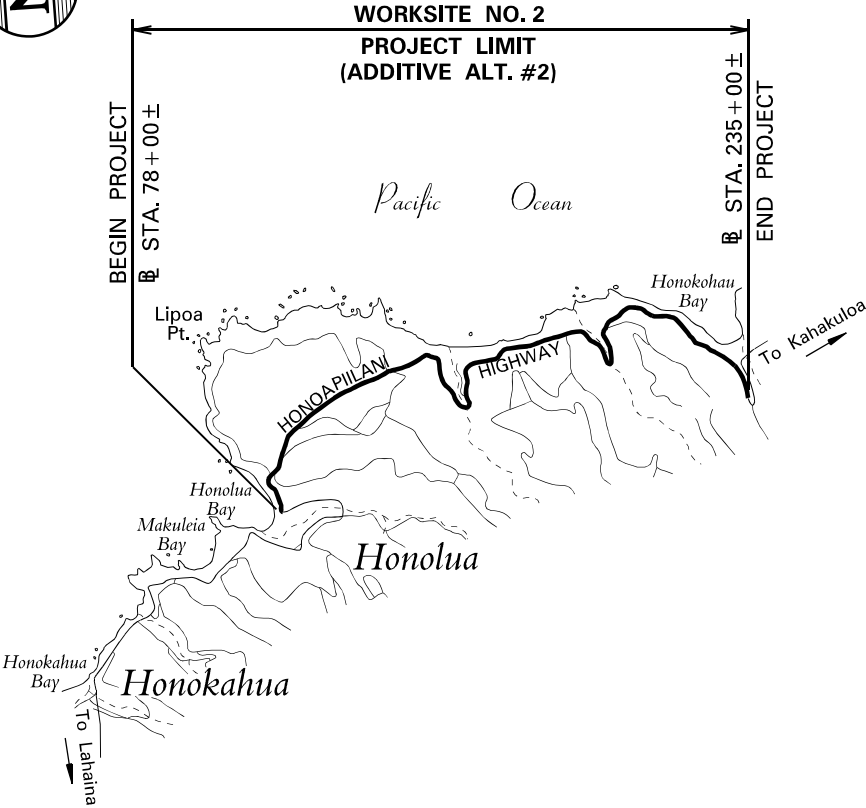

LAYOUT PLAN

GROSS LENGTH OF PROJECT.....6.85± MILES
NET LENGTH OF PROJECT.....4.70± MILES

DATE JULY 2022
PHONE 873-3535
MANAGED BY HWY-M
DESIGNED BY HWY-M