



FED. ROAD DIST. NO.	STATE	FED. AID PROJ. NO.	FISCAL YEAR	SHEET NO.	TOTAL SHEETS
HAWAII	HAW.	F-RF-031-1(6)	1978	204	262

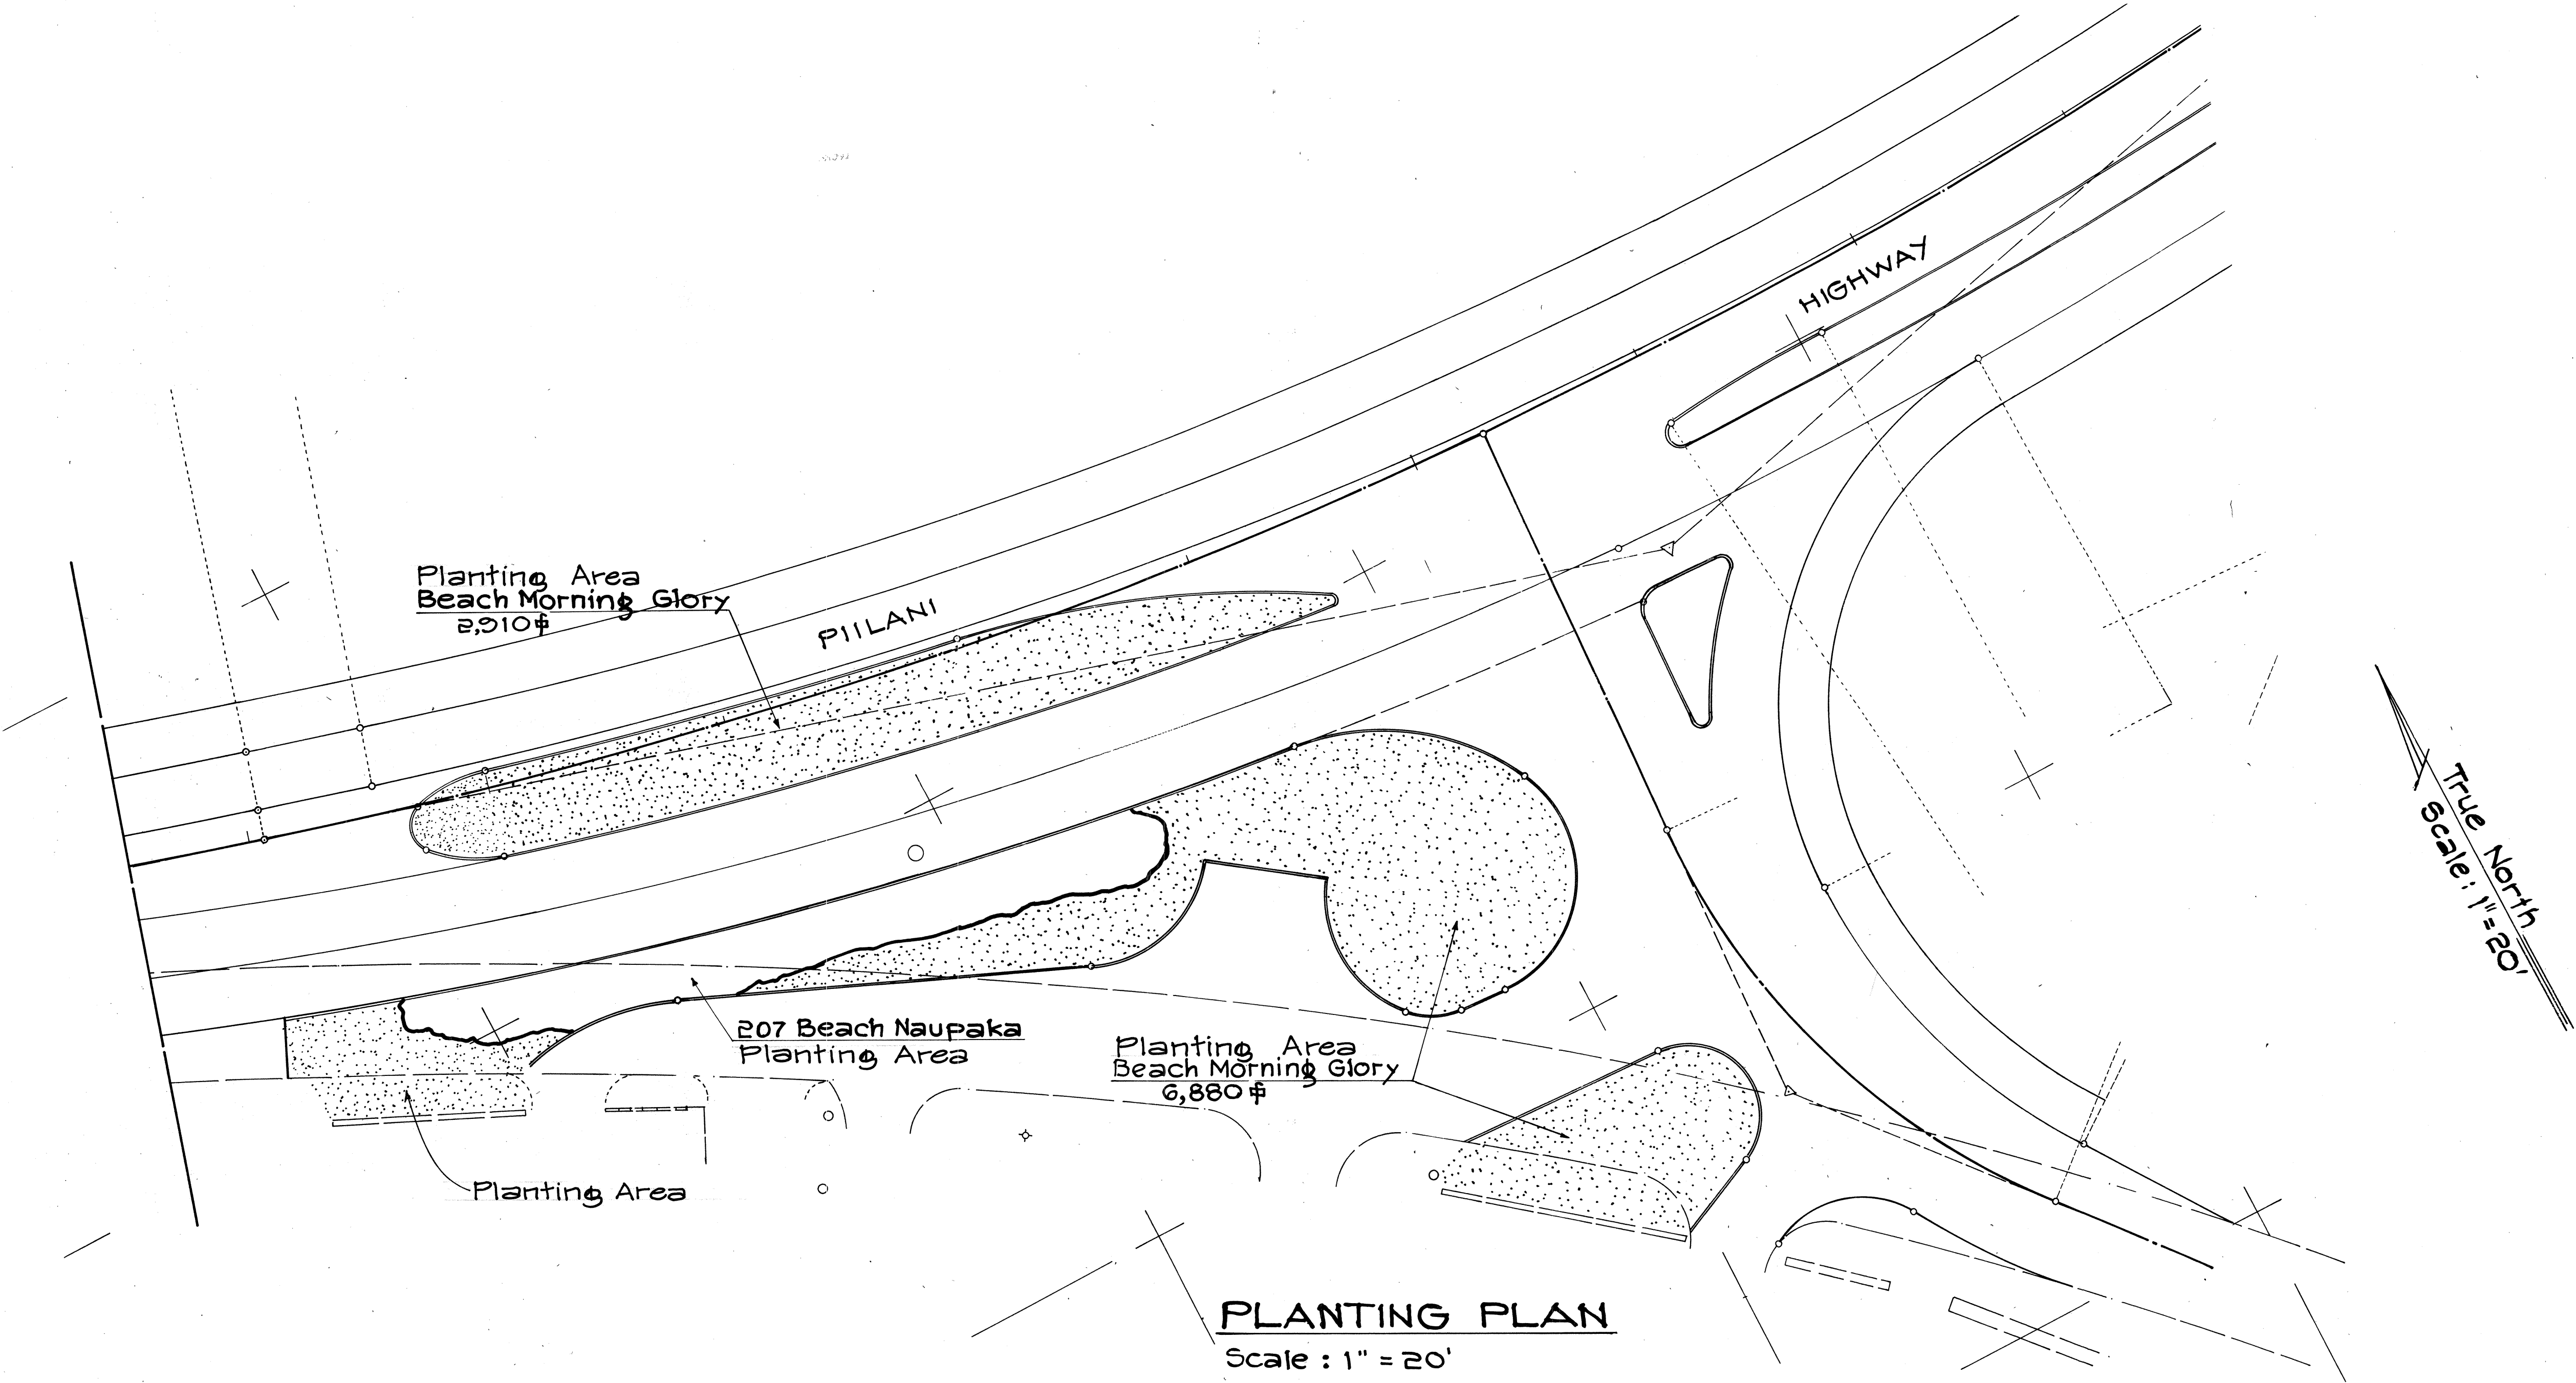

PLANTING PLAN
Scale : 1" = 20'

PLANT LIST AND SPECIFICATIONS

Quantity	Botanical Name	Common Name	Size	Height	Spread	Plant Spacing	Hole Size	Basin Size	Remarks
207Ea	Scaevola frutescens	Beach Naupaka	5 Gal.	3 ft.	3 ft.	3' O.C.	2' Dia. x 3' Deep	2' Dia.	Shrub Form
2,790 #	Ipomoea pes-caprae	Beach Morning Glory	Rooted Cuttings	—	—	12" O.C.	—	—	Min. 10' long Runners

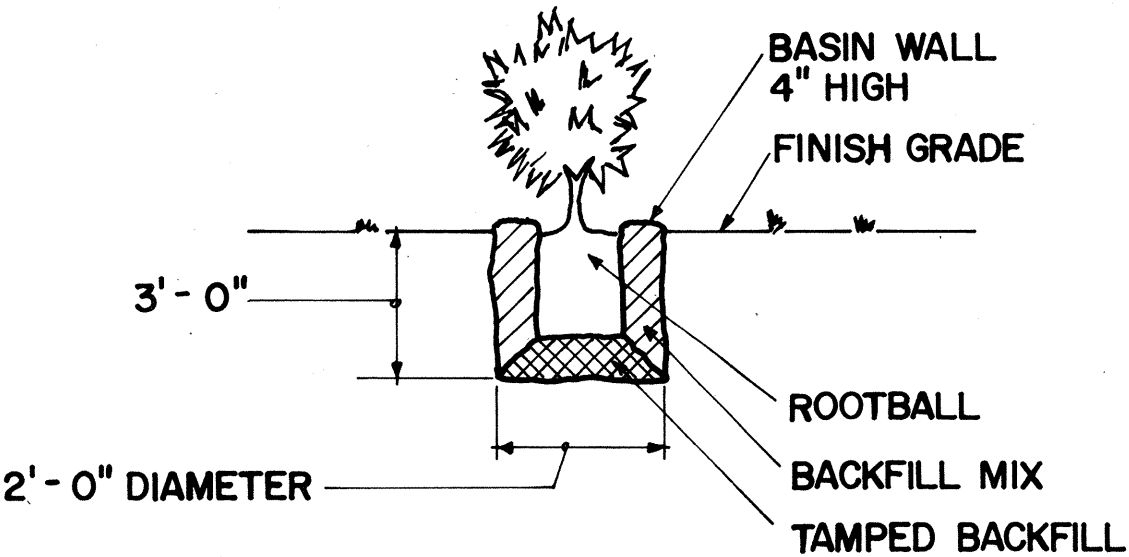

SHRUBS
NOT TO SCALE

STATE OF HAWAII

DEPARTMENT OF TRANSPORTATION

LAND TRANSPORTATION FACILITIES DIVISION

PLANTING PLAN

PIILANI HIGHWAY

VICINITY OF MOKULELE HIGHWAY TO

VICINITY OF KILOHANA STREET

F.A. PROJECT NO. F-RF-031-1(6)

SCALE: DATE SEP 1978

SURVEY PLOTTED BY	DATE
DRAWN BY	
DESIGNED BY	
QUANTITIES BY	
CHECKED BY	
ORIGINAL PLAN	
NOTE BOOK	
No.	