

NOTES:

1. Origin of Azimuths and Coordinates Referred to "Puu Olai" Triangulation Station

2. The boring data shown on these plans are only for design purposes and for convenience of the Engineer in control of earthwork.

3. The borings were carefully taken, however the Department assumes no responsibility as to the accuracy or sufficiency of borings or of the interpretation thereof, and will not make any guarantee of the same.

Begin F.A. Project
No. F-031-1(3)
Sta. 85+22.64
= Sta. 85+25.77
F.A. Project No.
TQF-RF-031-1(6)
123.72 25,500 N
4,808.50 E
47



BENCH MARK NOTE:

Bench Mark top of brass pin of County Street Survey Monument (Intersection of Akala Drive and Moku Place... Maui Meadows Subdivision Elev. = 248.77)

FED. ROAD DIST. NO.	STATE	FED. AID PROJ. NO.	FISCAL YEAR	SHEET NO.	TOTAL SHEETS
HAWAII	HAW.	F-031-1(3)	1987	5	69



TRUE NORTH

SCALE: 1 IN. = 100 FT.

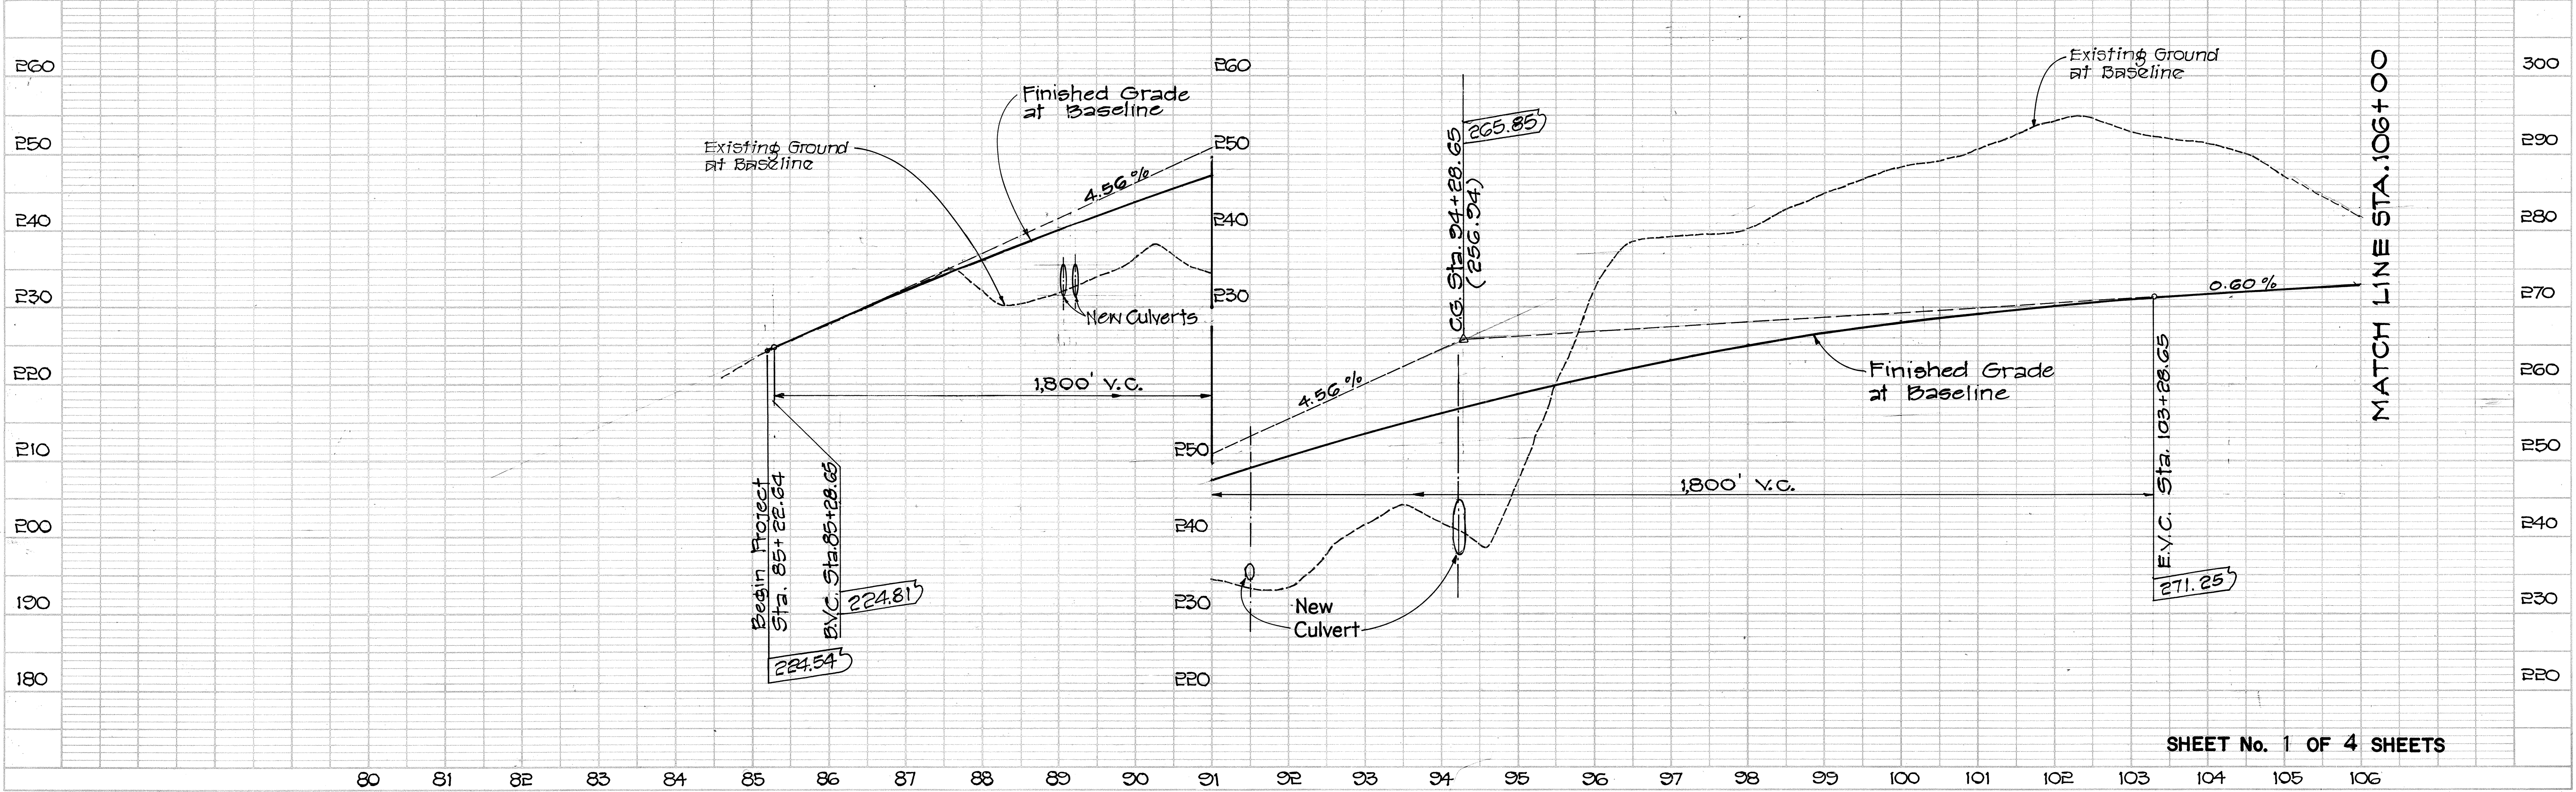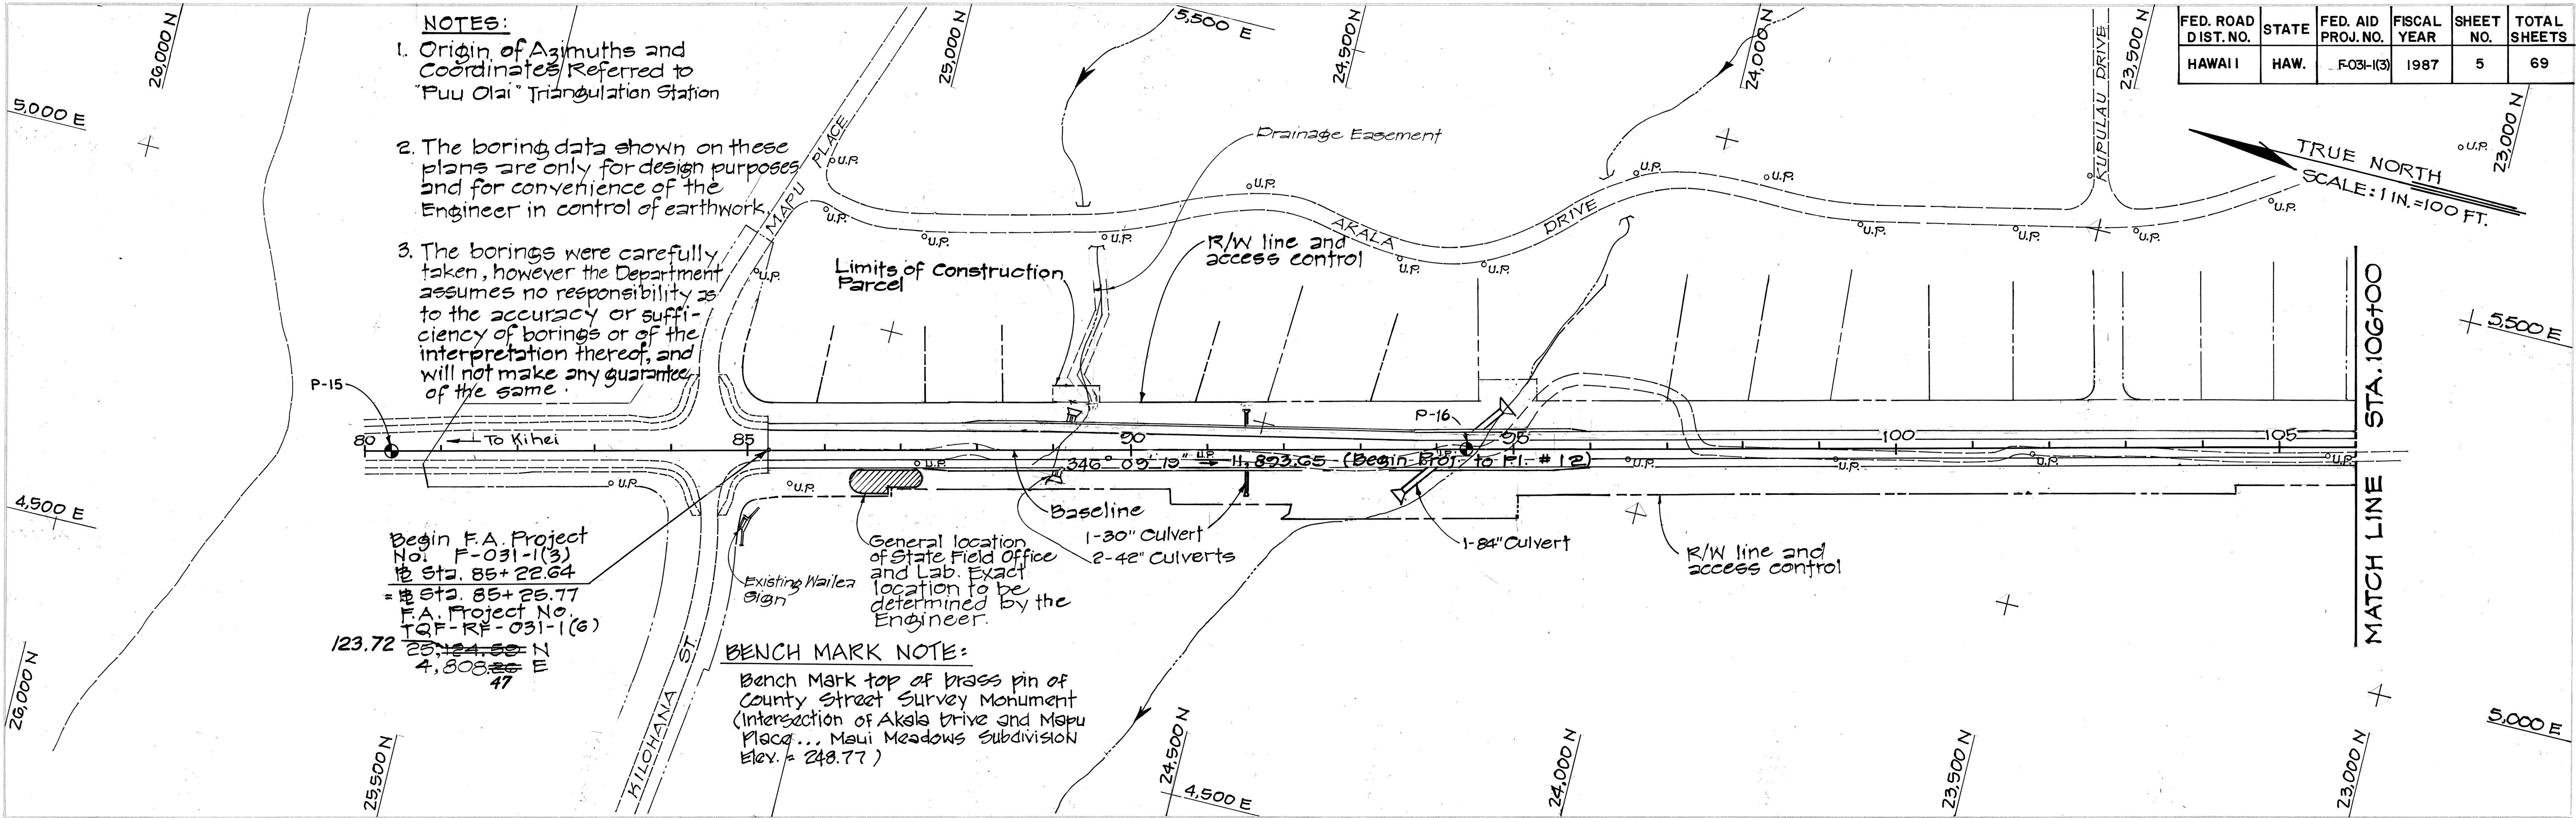


SHEET No. 1 OF 4 SHEETS

FED. ROAD DIST. NO.	STATE	FED. AID PROJ. NO.	FISCAL YEAR	SHEET NO.	TOTAL SHEETS
HAWAII	HAW.	F-031-1(3)	1987	6	69

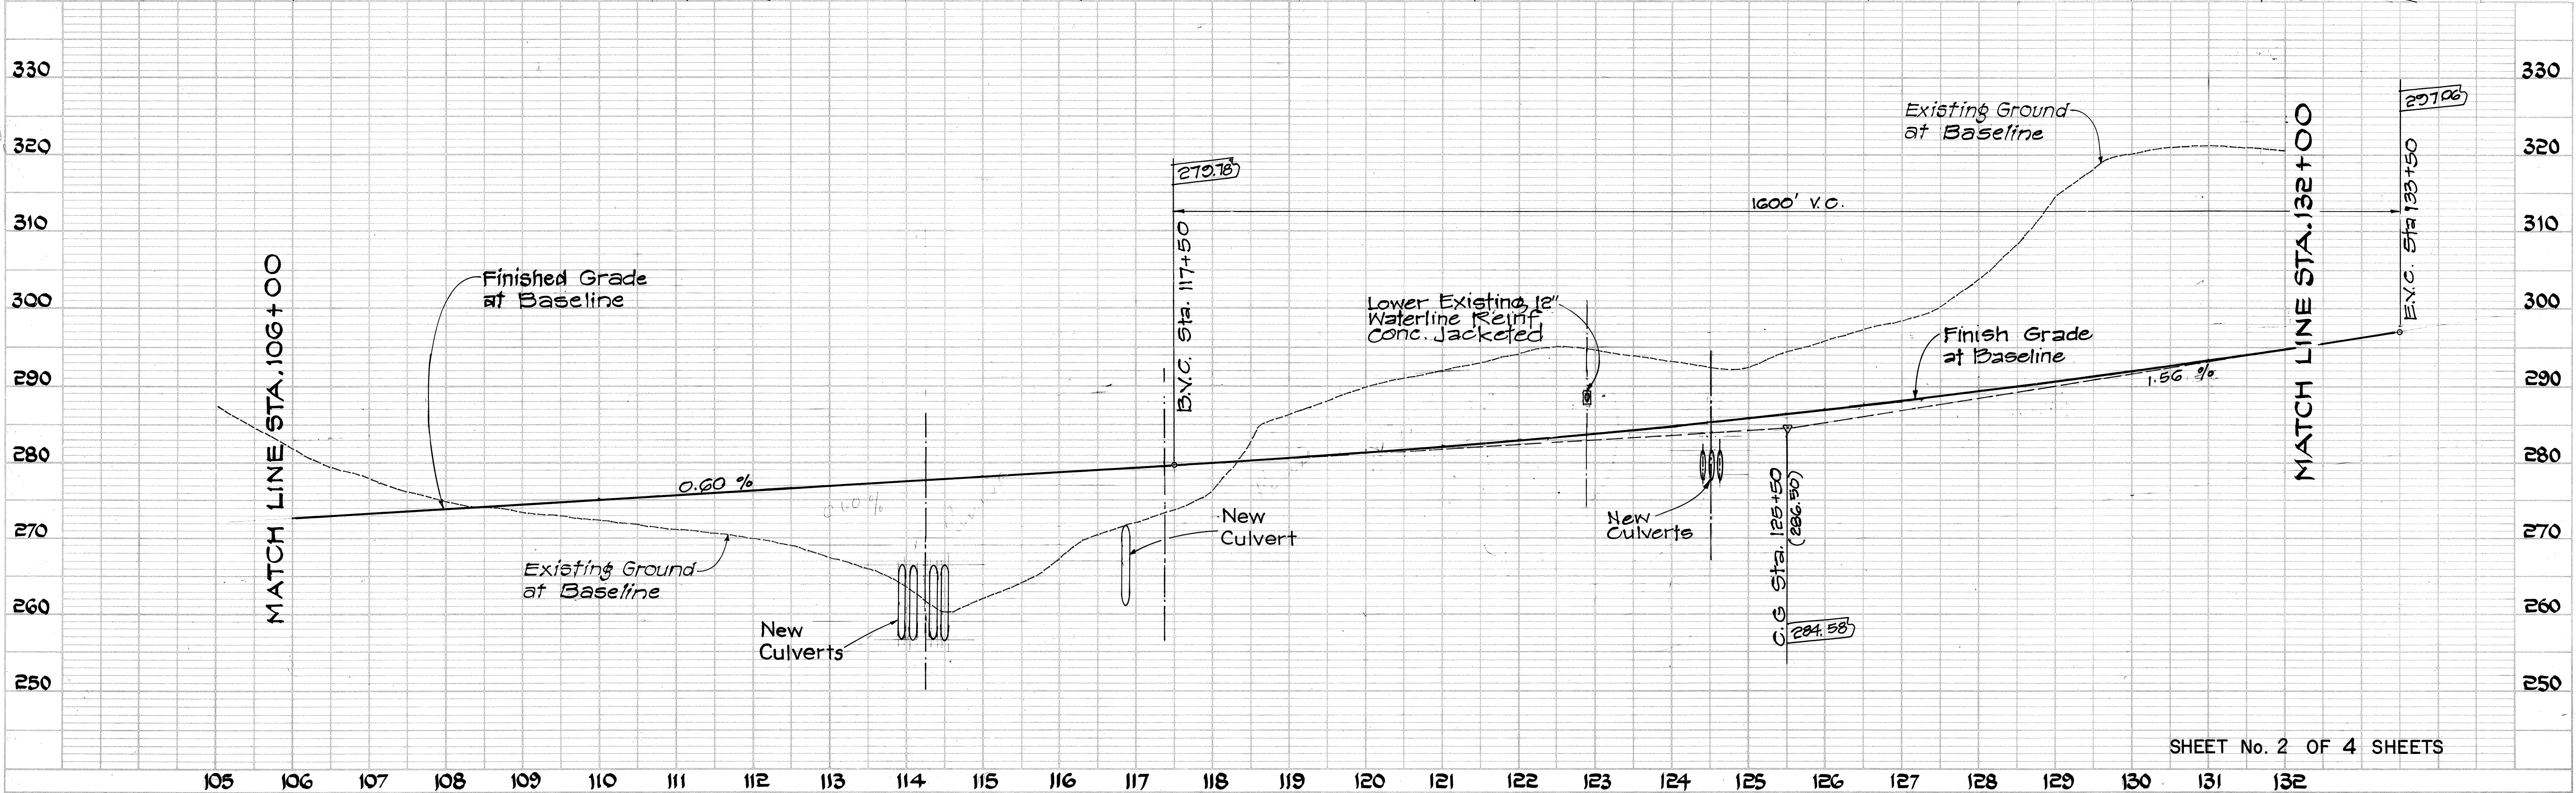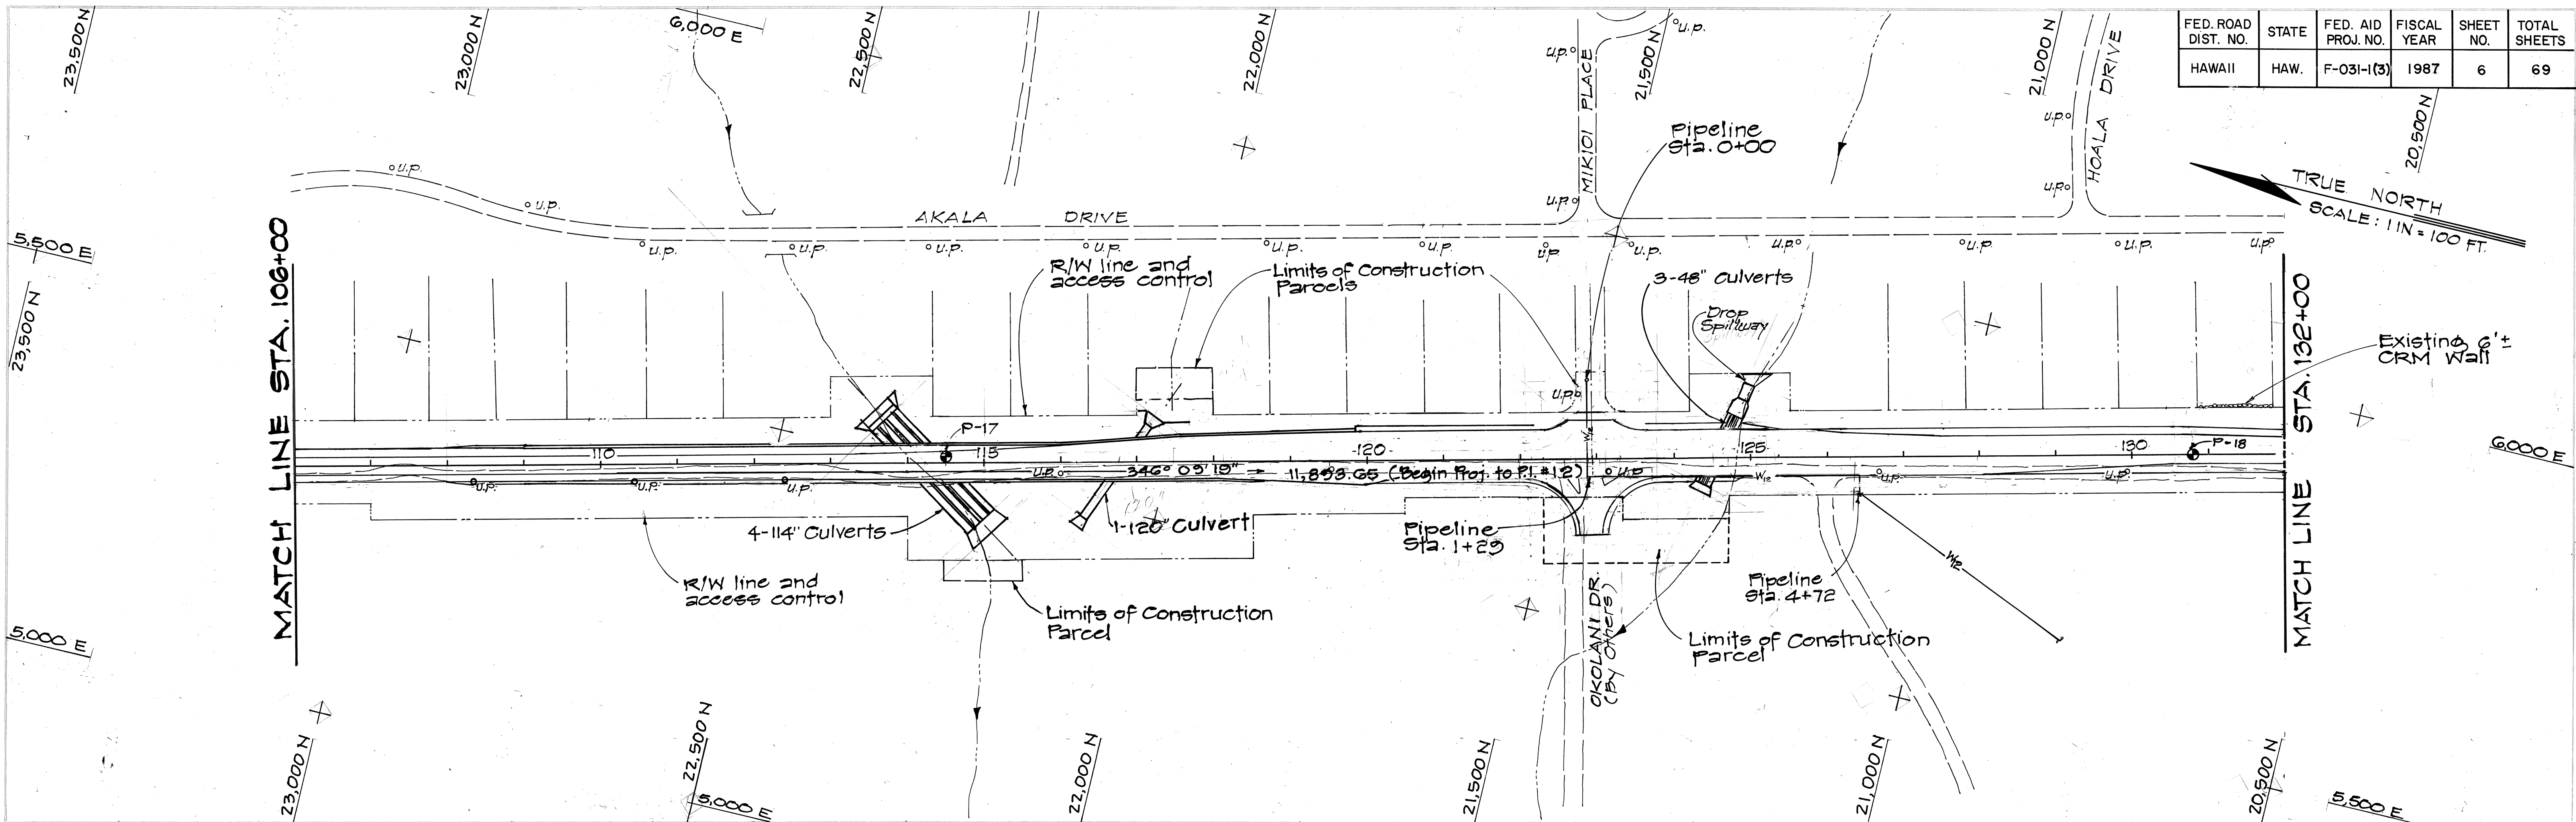


SHEET No. 2 OF 4 SHEETS


FED. ROAD DIST. NO.	STATE	FED. AID PROJ. NO.	FISCAL YEAR	SHEET NO.	TOTAL SHEETS
HAWAII	HAW.	F-031-13	1987	7	69

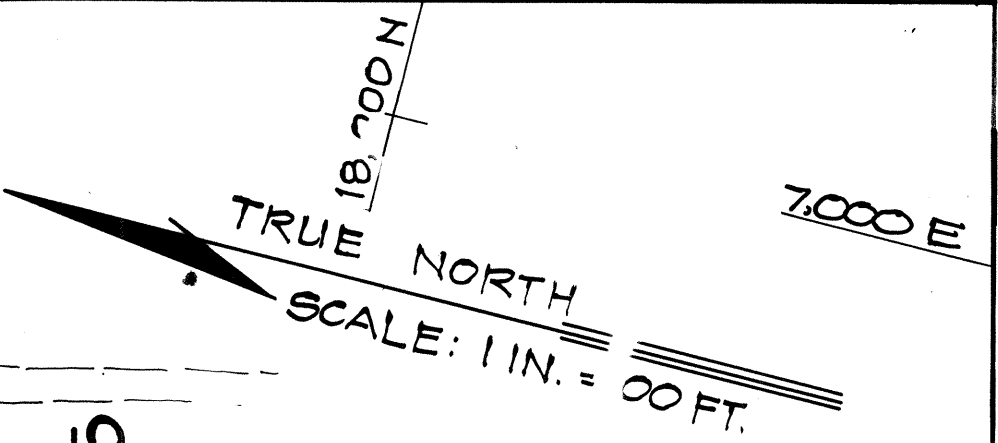

PLAN	DATE
SURVEYED	
PLOTTED	
NOTE BOOK	
NO.	

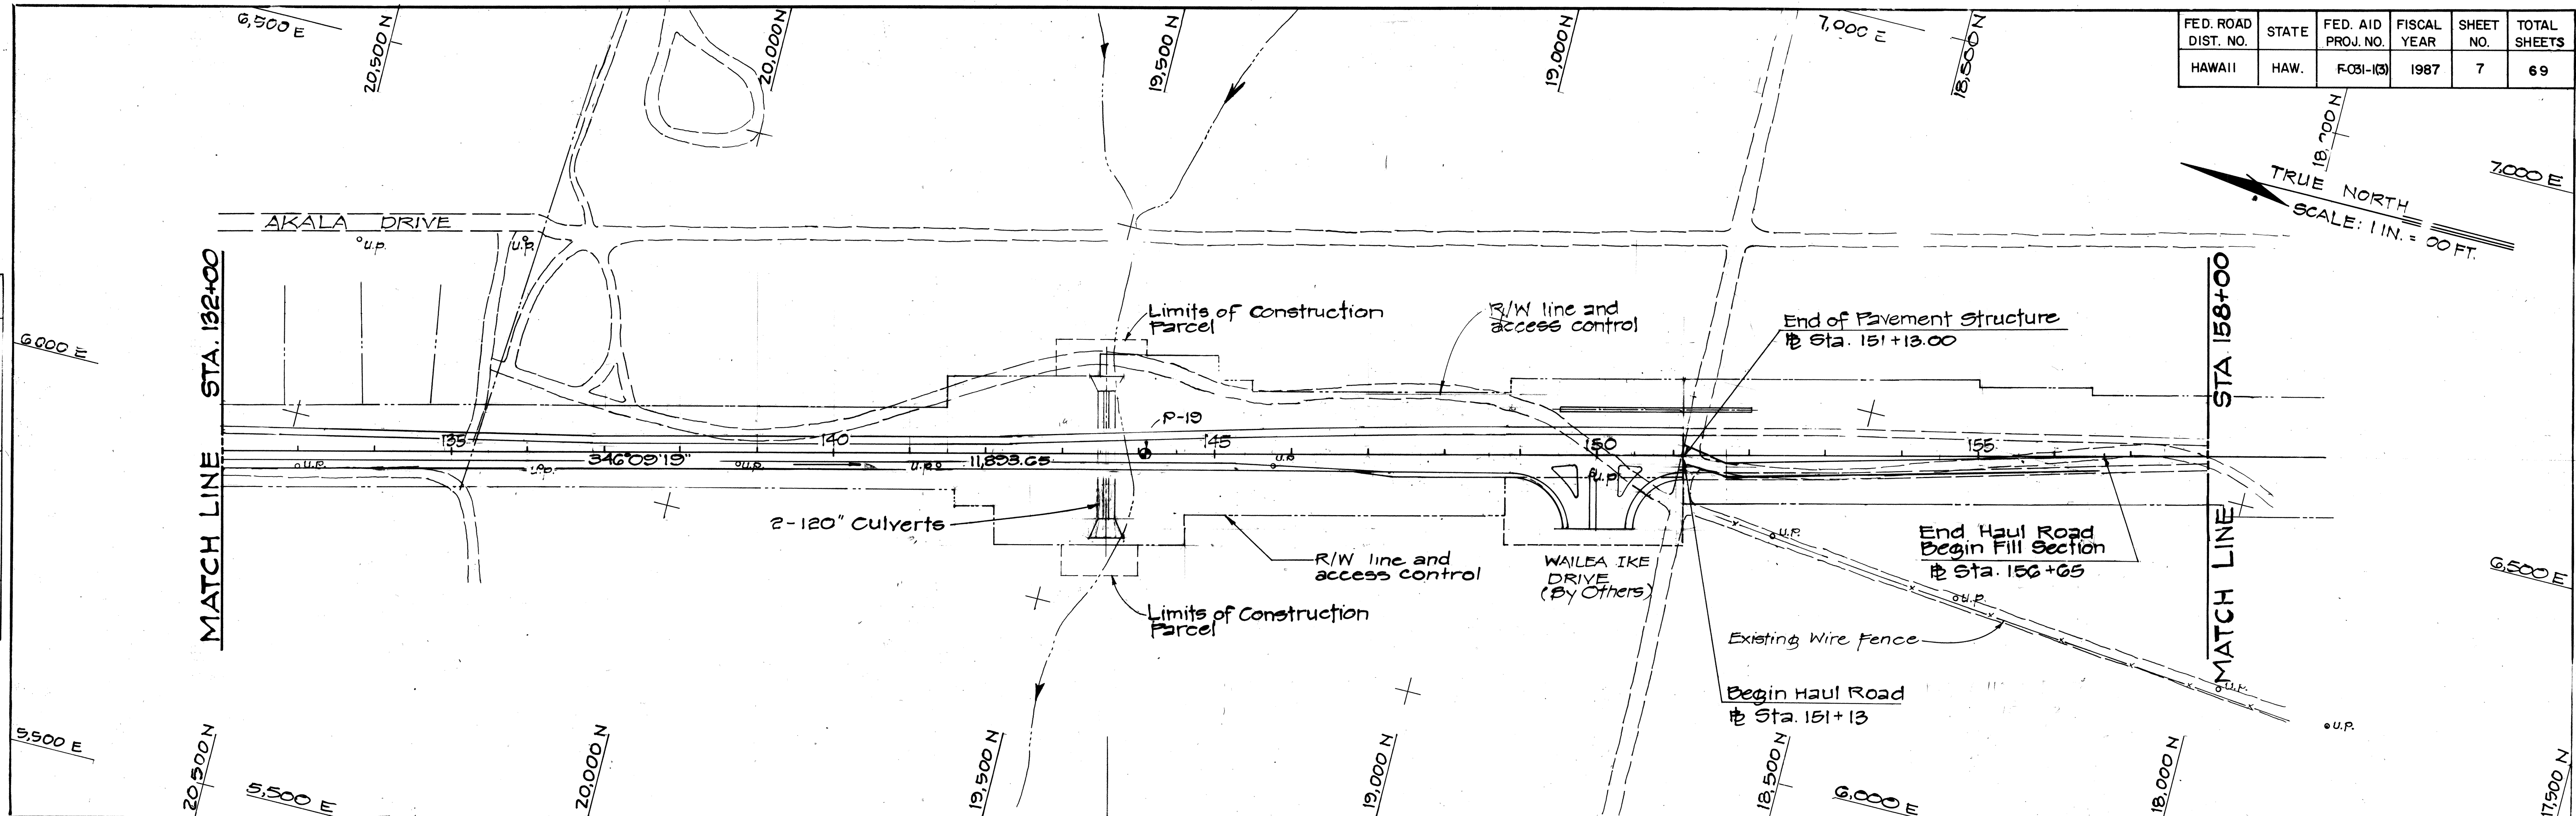

PROFILE	DATE
SURVEYED	
GRADES CHECKED	
NOTE BOOK	
NO.	

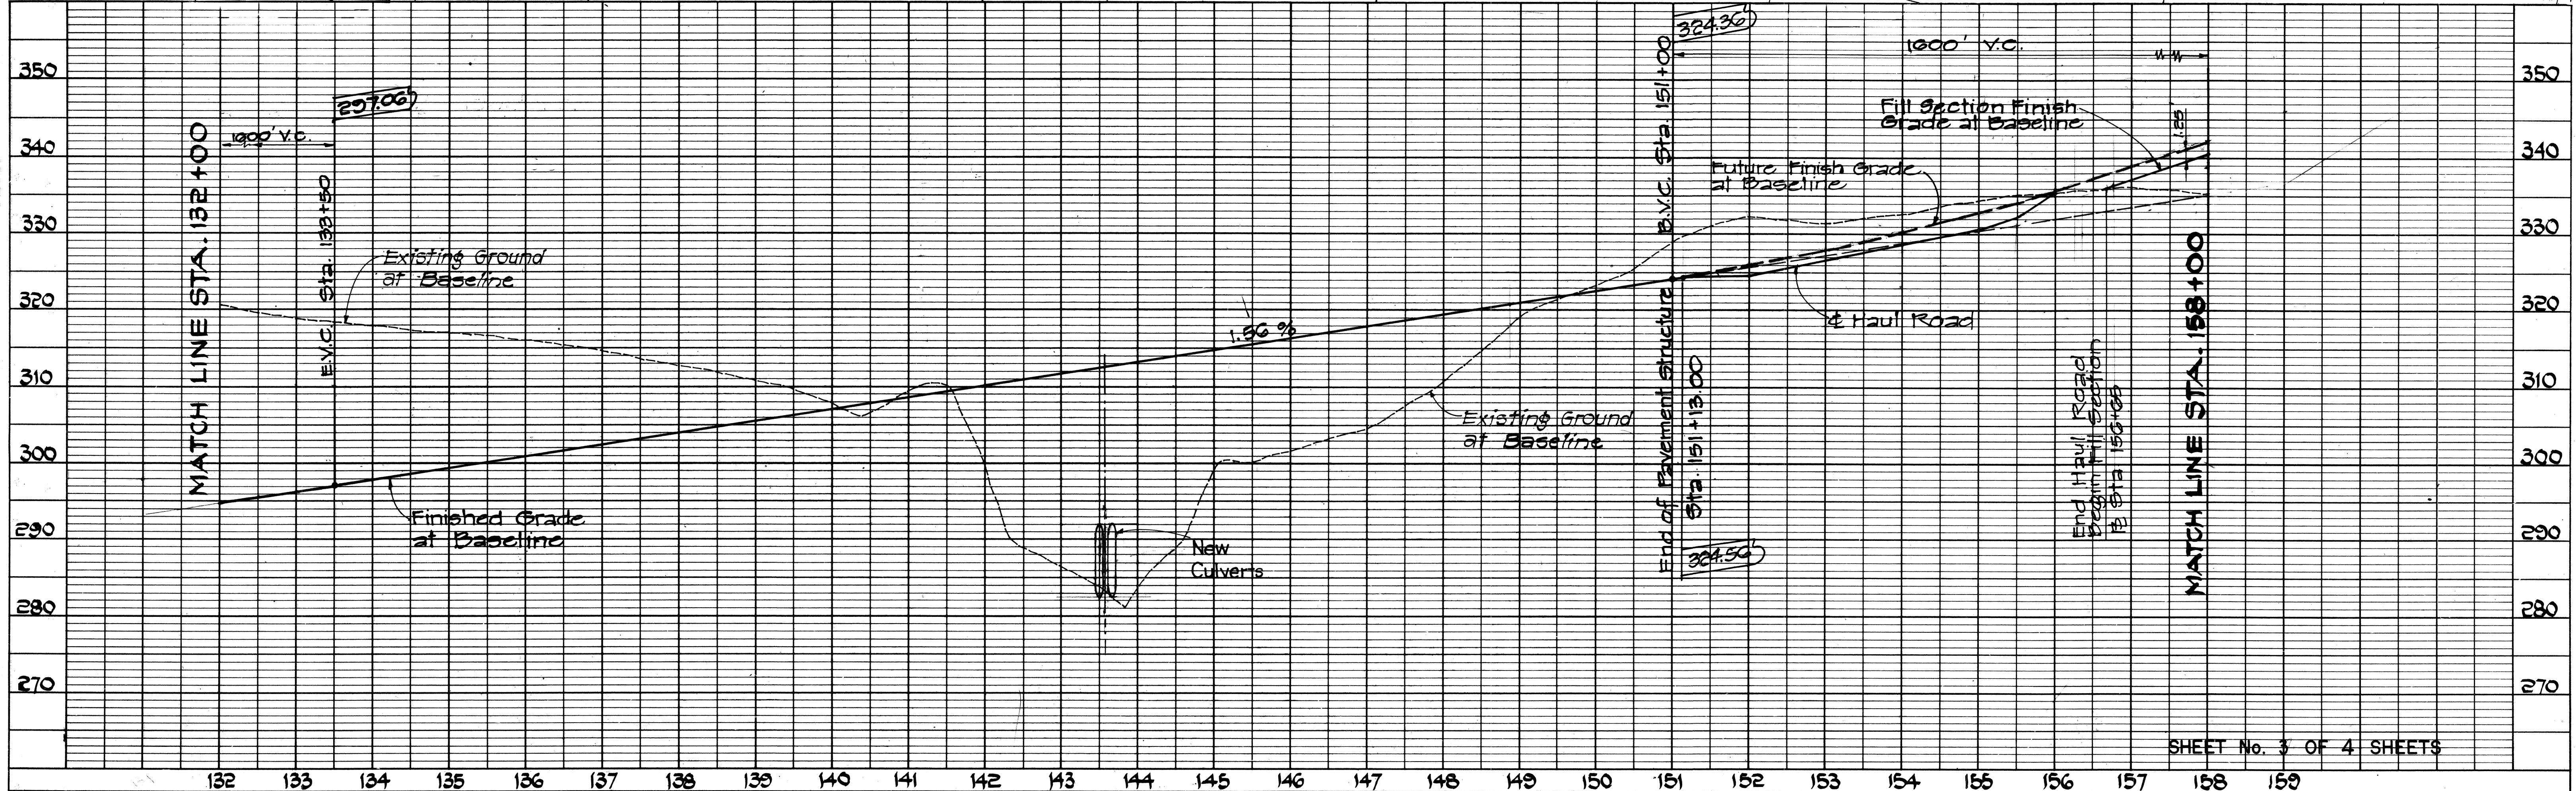

PLAN	DATE
SURVEYED	
PLOTTED	
NOTE BOOK	
NO.	

PROFILE	DATE
SURVEYED	
PLOTTED	
NOTE BOOK	
NO.	

FED. ROAD DIST. NO.	STATE	FED. AID PROJ. NO.	FISCAL YEAR	SHEET NO.	TOTAL SHEETS
HAWAII	HAW.	F-031-1(3)	1987	8	69

TRUE NORTH
SCALE: 1 IN. = 100 FT.

