


FED. ROAD DIST. NO.	STATE	PROJ. NO.	FISCAL YEAR	SHEET NO.	TOTAL SHEETS
HAWAII	HAW.	31B-01-94	1994	5	9

TRUE NORTH
SCALE: 1" = 40'

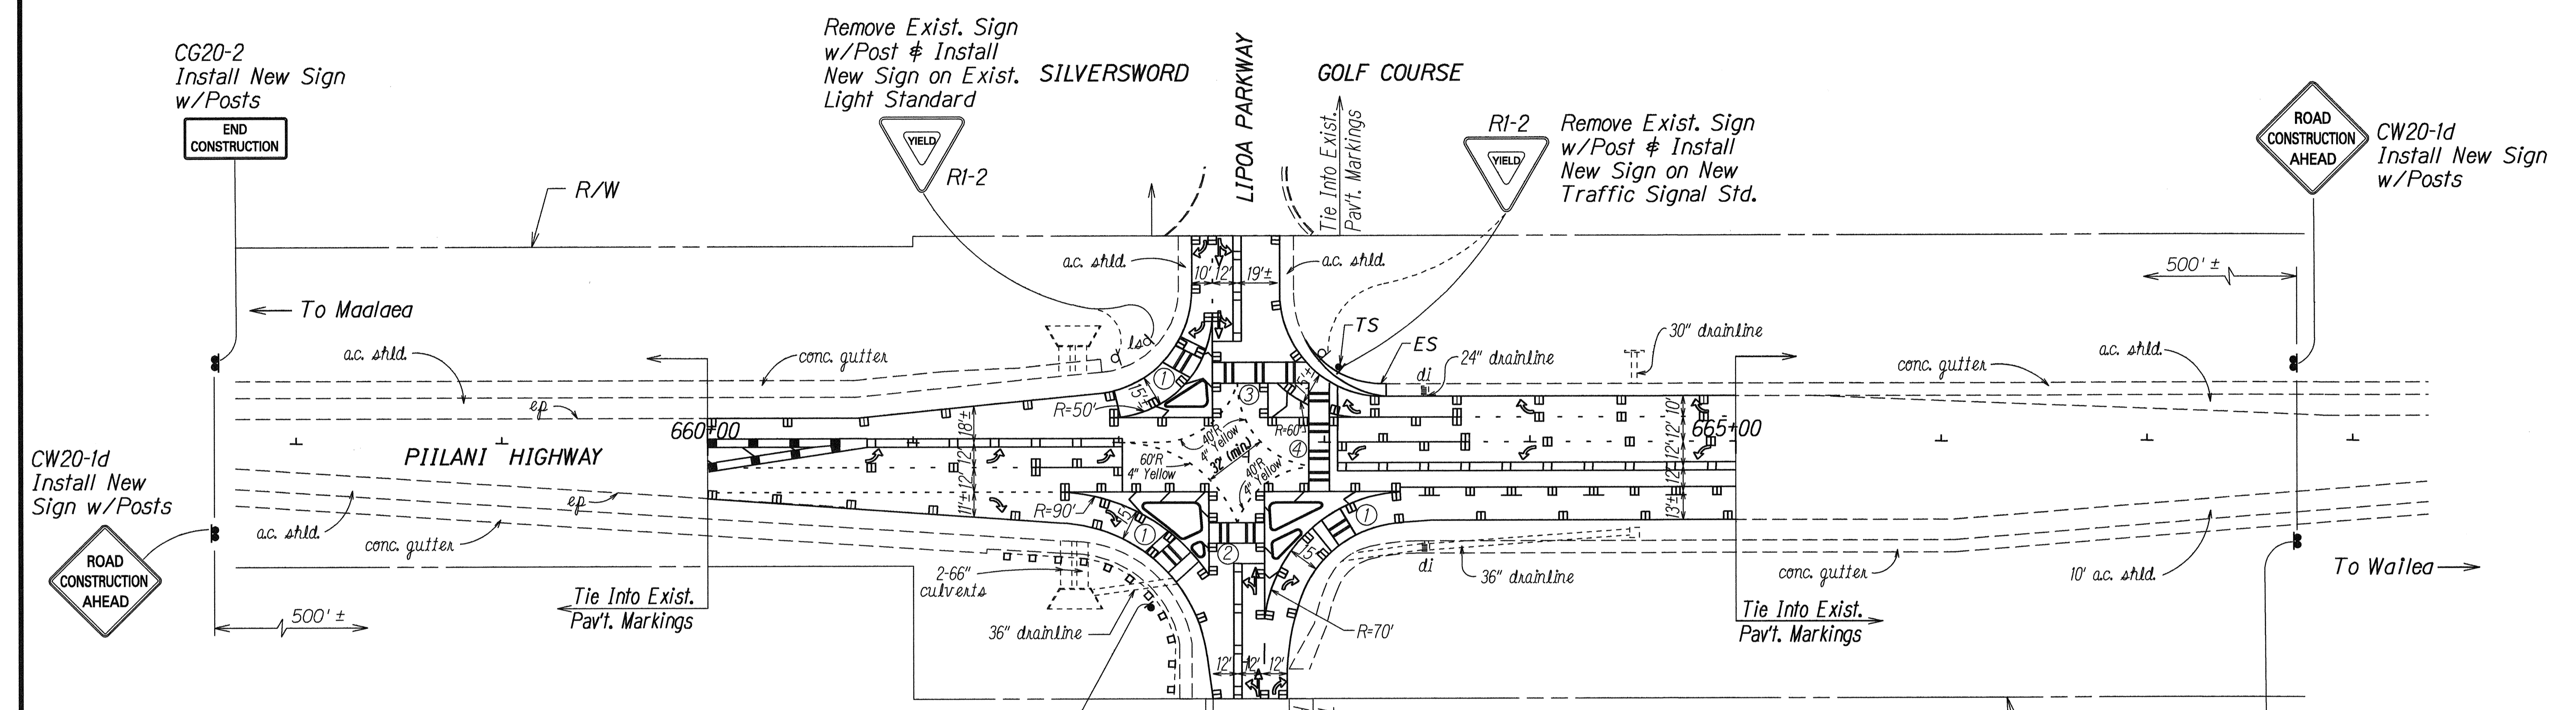

PAVEMENT MARKING SUMMARY	
DESCRIPTION	QUANTITY
PAVEMENT MARKERS	
TYPE A _____	20 Each
TYPE C _____	112 Each
TYPE D _____	24 Each
TYPE H _____	8 Each
TAPE - TYPE I OR THERMOPLASTIC EXTRUSION	
4-INCH PAVEMENT STRIPE (WHITE) _____	170 L.F.
8-INCH PAVEMENT STRIPE (WHITE) _____	180 L.F.
DOUBLE 4-INCH PAVEMENT STRIPE (YELLOW) _____	450 L.F.
TAPE - TYPE II OR THERMOPLASTIC EXTRUSION	
4-INCH PAVEMENT STRIPE (WHITE) _____	1,200 L.F.
8-INCH PAVEMENT STRIPE (WHITE) _____	725 L.F.
12-INCH PAVEMENT STRIPE (WHITE) _____	120 L.F.
12-INCH PAVEMENT STRIPE (YELLOW) _____	120 L.F.
DOUBLE 4-INCH PAVEMENT STRIPE (YELLOW) _____	170 L.F.
TAPE - TYPE III OR THERMOPLASTIC EXTRUSION	
4-INCH PAVEMENT STRIPE (WHITE) _____	650 L.F.
12-INCH PAVEMENT STRIPE (WHITE) _____	200 L.F.
CROSSWALK MARKINGS _____	12 Lanes
PAVEMENT ARROW _____	19 Each

CONSTRUCTION SIGN SUMMARY			
SIGN NO.	MESSAGE	W/POSTS	W/O POST
CG20-2	END CONSTRUCTION	2	
CW20-1d	ROAD CONSTRUCTION AHEAD	2	
TOTAL		4	0

TRAFFIC SIGN SUMMARY			
SIGN NO.	MESSAGE	QUANTITY	
		10 SQ. FT. OR LESS	
		W/POST	W/O POST
R1-2	YIELD	1	2
R10-12	LEFT TURN YIELD ON GREEN ●		4
TOTAL		1	6

SURVEY PLOTTED BY: _____ DATE: 1/94
 DRAWN BY: R. Arch
 CHECKED BY: C. Abe
 QUANTITIES BY: _____
 ORIGINAL PLAN: _____
 NOTE BOOK: _____
 101-ruby
 1/24/94

STATE OF HAWAII
 DEPARTMENT OF TRANSPORTATION
 HIGHWAYS DIVISION
PAVEMENT MARKING & SIGNING PLAN
PIILANI HIGHWAY
Intersection Improvements at Lipoa Street
PROJECT NO. 31B-01-94
 Scale: 1"=40' Date: Jan., 1994
 SHEET No. 1 OF 1 SHEETS