


FED. ROAD DIST. NO.	STATE	PROJ. NO.	FISCAL YEAR	SHEET NO.	TOTAL SHEETS
HAWAII	HAW.	31AB-01-02	2002	90	124

STRIPING AND RAISED PAVEMENT MARKERS SUMMARY

LOCATION (Piilani Highway & Station)	PAVEMENT STRIPING ( L.F.)						DISTANCE (Ft.)	PAVEMENT MARKERS ( Ea.)				12" WHITE STOP BAR (Per Lane)	ARROW (Ea.)	YIELD (Per Lane)	CROSS WALK (Per Lane)	BIKE (Ea.)	WORDS (Ea.)	COMMENT
	4" Yellow (Double)	4" White	6" White	8" White	12" White	12" Yellow		A	C	D	H							
512+00 to 532+00	1220	1180	3410	180	0	0	2000	348	194	35	42	0	4	1	0	4	0	No Passing Zone
532+00 to 554+00	2950	1800	4280	1780	217	200	2200	432	318	61	100	18	31	5	18	10	5	
554+00 to 576+00	2900	1190	3870	940	130	320	2200	444	266	35	90	12	17	4	13	7	2	
576+00 to 598+00	3680	1710	4370	610	85	130	2200	492	295	83	54	3	10	2	0	5	0	
598+00 to 620+00	2110	1150	4310	450	125	430	2200	518	254	30	158	0	3	0	0	5	0	
620+00 to 642+00	2380	1370	3860	170	0	30	2200	425	896	92	38	2	3	1	2	4	0	
642+00 to 664+00	1400	2070	4230	1630	200	40	2200	466	337	54	80	17	14	6	22	13	3	
664+00 to 686+00	2060	1360	4400	0	0	20	2200	28	125	89	20	0	6	0	0	5	1	
686+00 to 708+00	1850	1340	4400	390	60	150	2200	472	259	65	86	0	10	2	0	5	0	
708+00 to 729+00	2060	1100	4200	190	35	0	2200	420	216	105	0	1	1	0	0	1	0	
729+00 to 751+00	2880	1193	4500	400	170	400	2100	620	323	93	12	2	4	0	0	2	1	
751+00 to 773+00	1860	1050	4300	430	50	310	2200	480	268	57	50	8	9	2	9	6	1	
773+00 to 53+00 (AH)	2220	1110	4430	0	0	0	2216	443	222	111	0	0	0	0	0	0	0	
53+00 to 76+00	3770	1150	4600	680	80	700	2300	460	238	46	143	1	10	0	0	1	0	
76+00 to 84+50	800	290	1640	30	0	30	850	0	56	40	0	3	7	2	1	6	1	

SURVEY PLATTED BY	DATE
DRAWN BY	
TRACED BY	
DESIGNED BY	
CHECKED BY	
ORIGINAL PLAN	
NOTE BOOK	
No.	

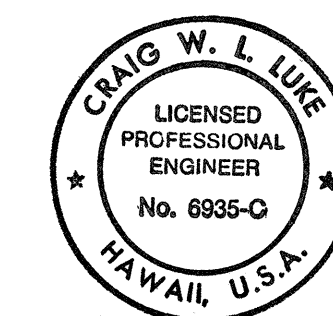

THIS WORK WAS PREPARED BY  
ME OR UNDER MY SUPERVISION  
SIGNATURE: [Signature] DATE: 5/22/02

5/22/02	Revised Signing And Striping Summary Sheet Per Addendum No. 1
DATE	REVISION

STATE OF HAWAII  
DEPARTMENT OF TRANSPORTATION  
HIGHWAYS DIVISION

**SIGNING AND STRIPING**  
**SUMMARY - 1**

*PIILANI HIGHWAY INTERIM WIDENING*  
*Project No. 31AB-01-02*

Scale: As Shown Date: May 1, 2002

SHEET No. C-88 OF 124 SHEETS

