




FED. ROAD DIST. NO.	STATE	FED. AID PROJ. NO.	FISCAL YEAR	SHEET NO.	TOTAL SHEETS
HAWAII	HAW.	ARR-031-1 (11)	2009	120	31

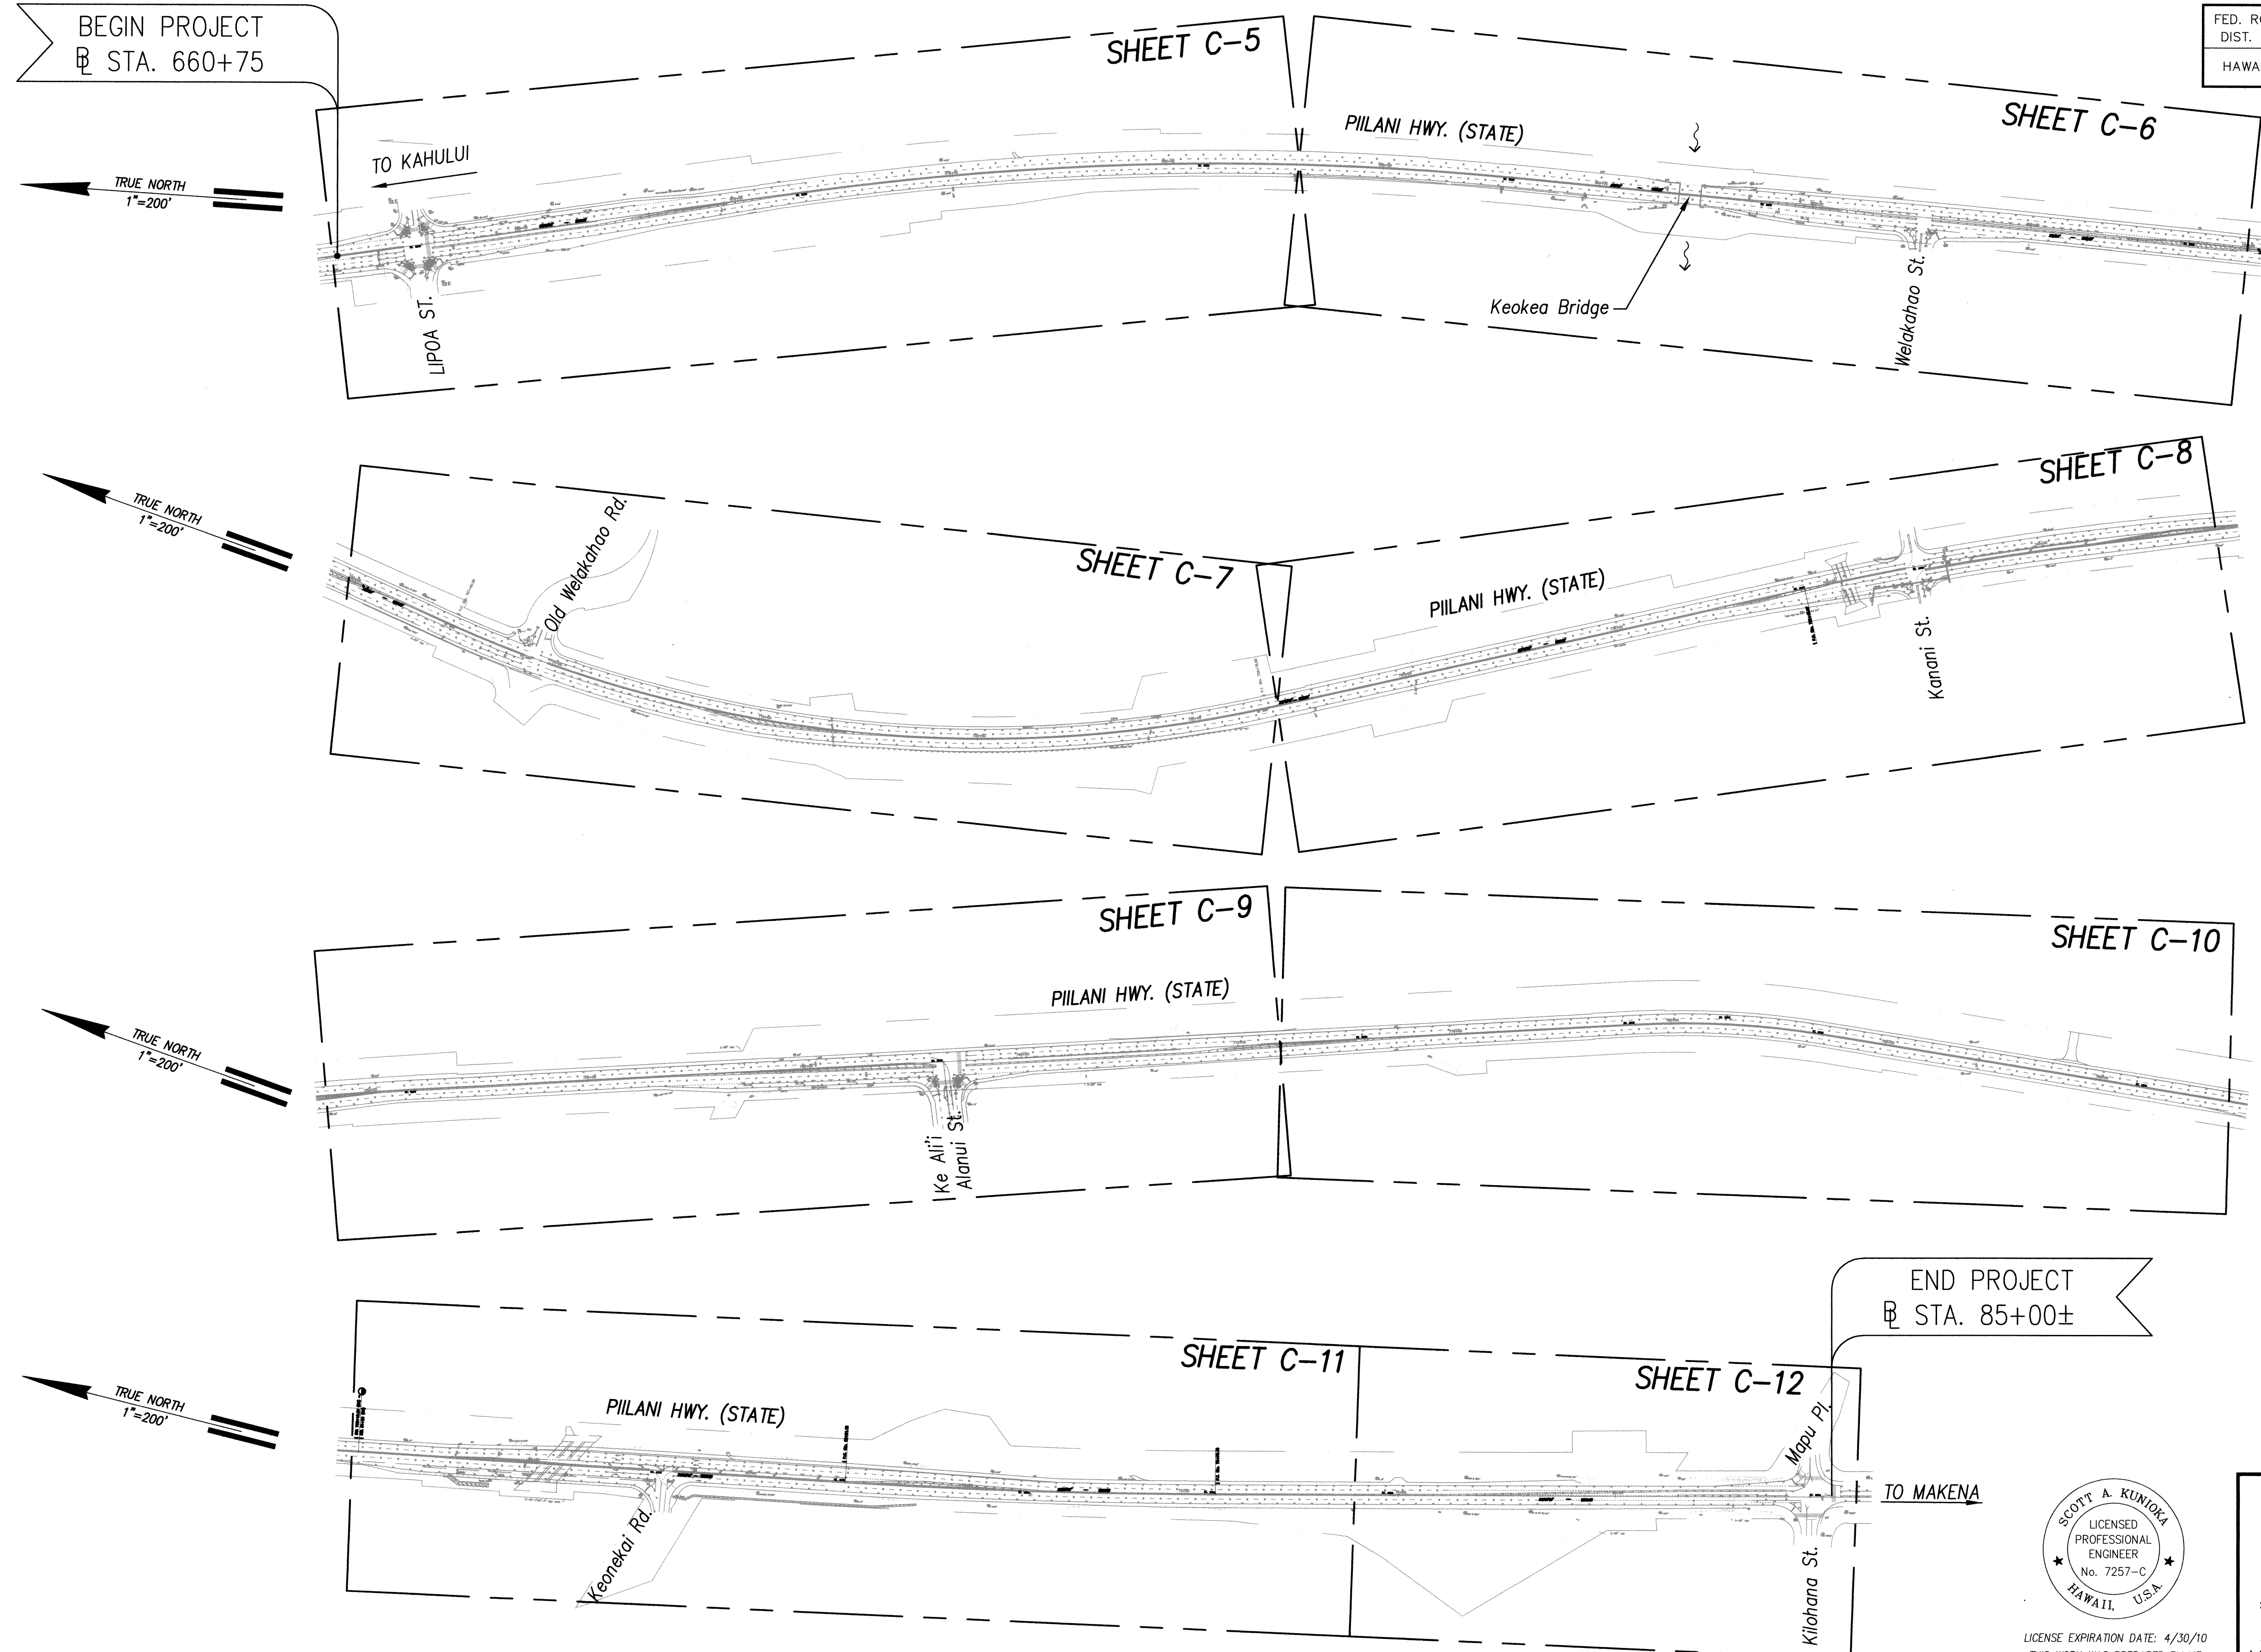

ORIGINAL PLAN	SURVEY PLOTTED BY	DATE
	DRAWN BY	
	TRACED BY	
	DESIGNED BY	
NOTE BOOK	QUANTITIES BY	
	CHECKED BY	
No.		

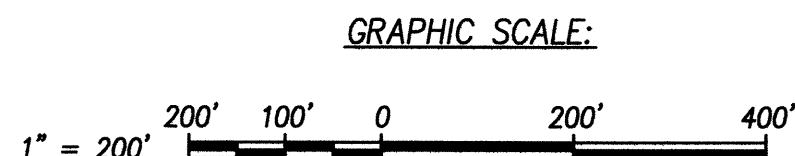

**GENERAL PLAN**  
SCALE: 1" = 200'

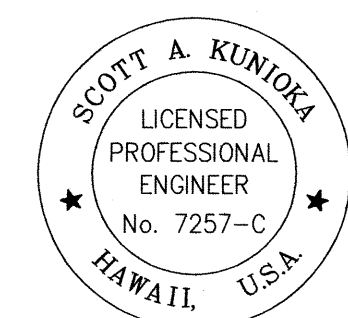

LICENSE EXPIRATION DATE: 4/30/10  
THIS WORK WAS PREPARED BY ME  
OR UNDER MY SUPERVISION  
*Scott A. Kunioka*  
SHIMABOKURO, ENDO & YOSHIZAKI, INC.  
1126 12TH AVENUE  
HONOLULU, HAWAII 96816

STATE OF HAWAII  
DEPARTMENT OF TRANSPORTATION  
HIGHWAYS DIVISION

**GENERAL PLAN**  
**(@ STA. 660+75 TO @ STA. 85+00)**  
**PIILANI HIGHWAY PAVEMENT PREVENTIVE  
MAINTENANCE, LIPOA ST. TO KILOHANA DR.**  
**Fed. Aid Project No. ARR-031-1 (11)**  
Scale: 1" = 200' Date: APRIL 2009  
SHEET No. C-4 OF 31 SHEETS